


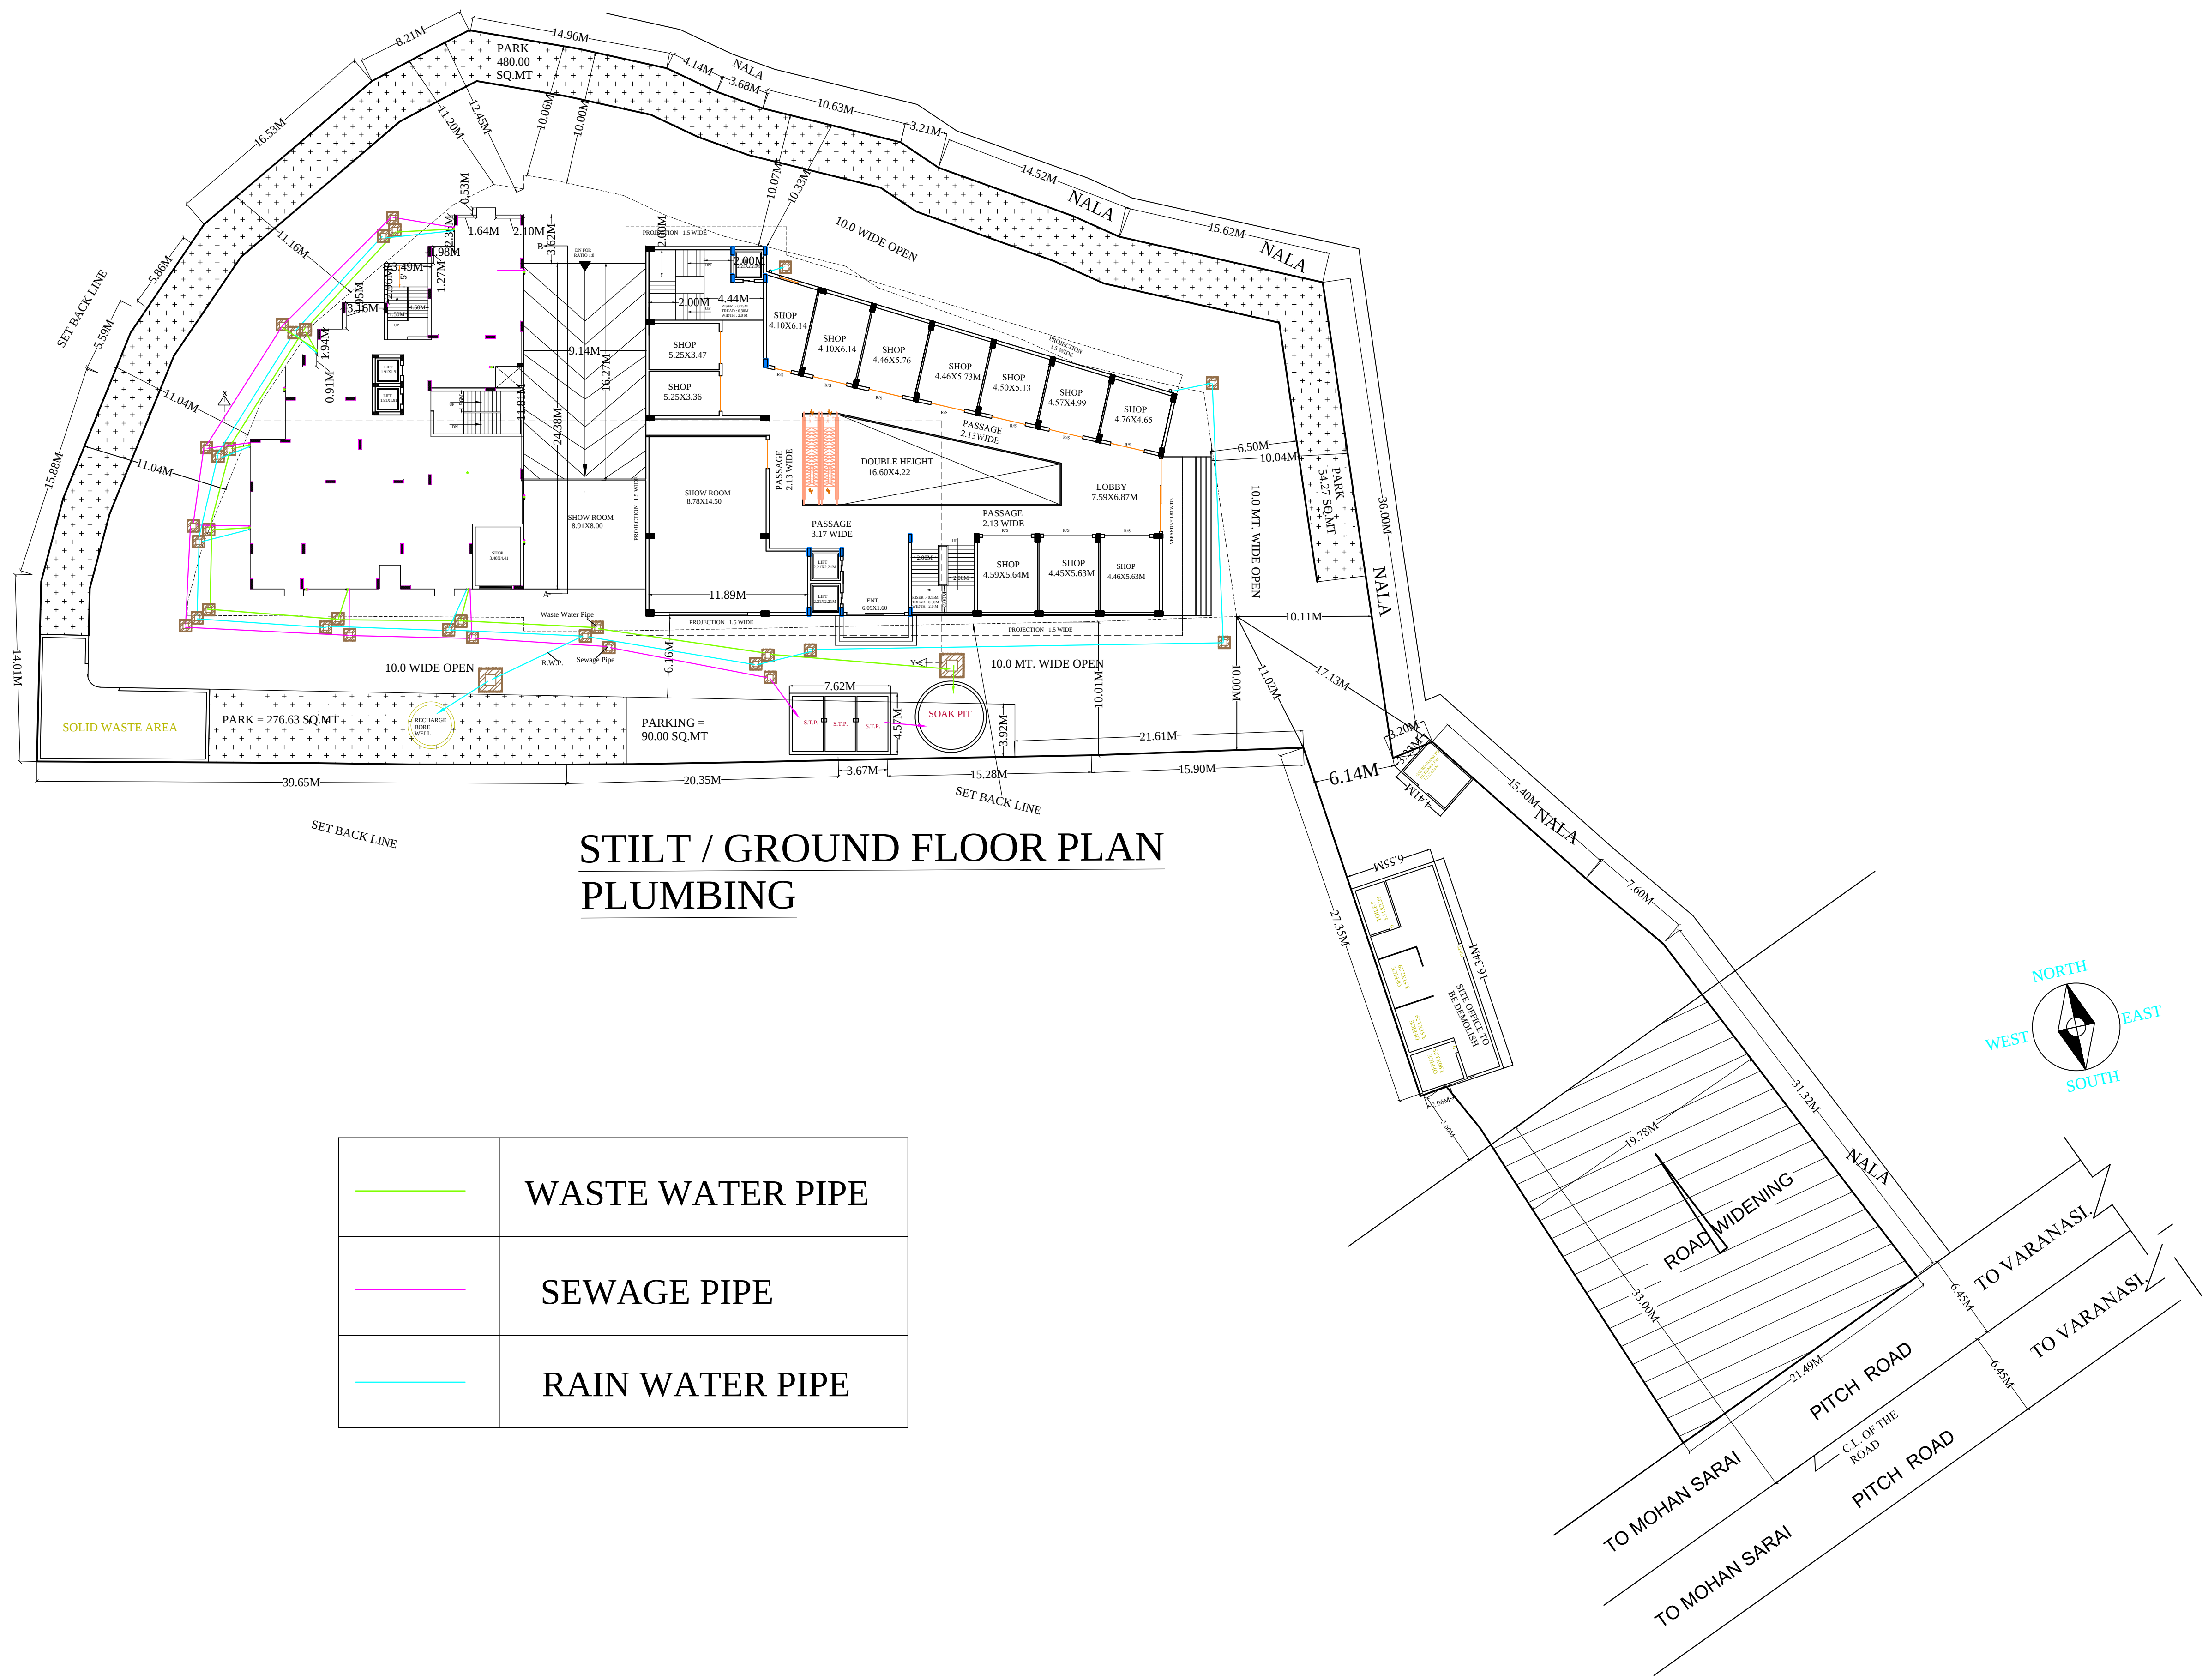

STILT / GROUND FLOOR PLAN
PLUMBING

	WASTE WATER PIPE
	SEWAGE PIPE
	RAIN WATER PIPE

PROPOSED GROUP HOUSING/
COMMERCIAL PLAN
OF ARAZI NO. 401 & 402
MAUZA-KESHARIPUR, PARAGANA-
DEHAT AMANAT, DISTT-VARANASI.

OWNER NAME

M/S AGRANI HOMES PVT. LTD.
DIRECTOR-SRI ALOK KUMAR S/O SRI P.SINGH

OWNER SIG

SHEET NO.

02/10

SCALE

1:100

ARCHITECT