



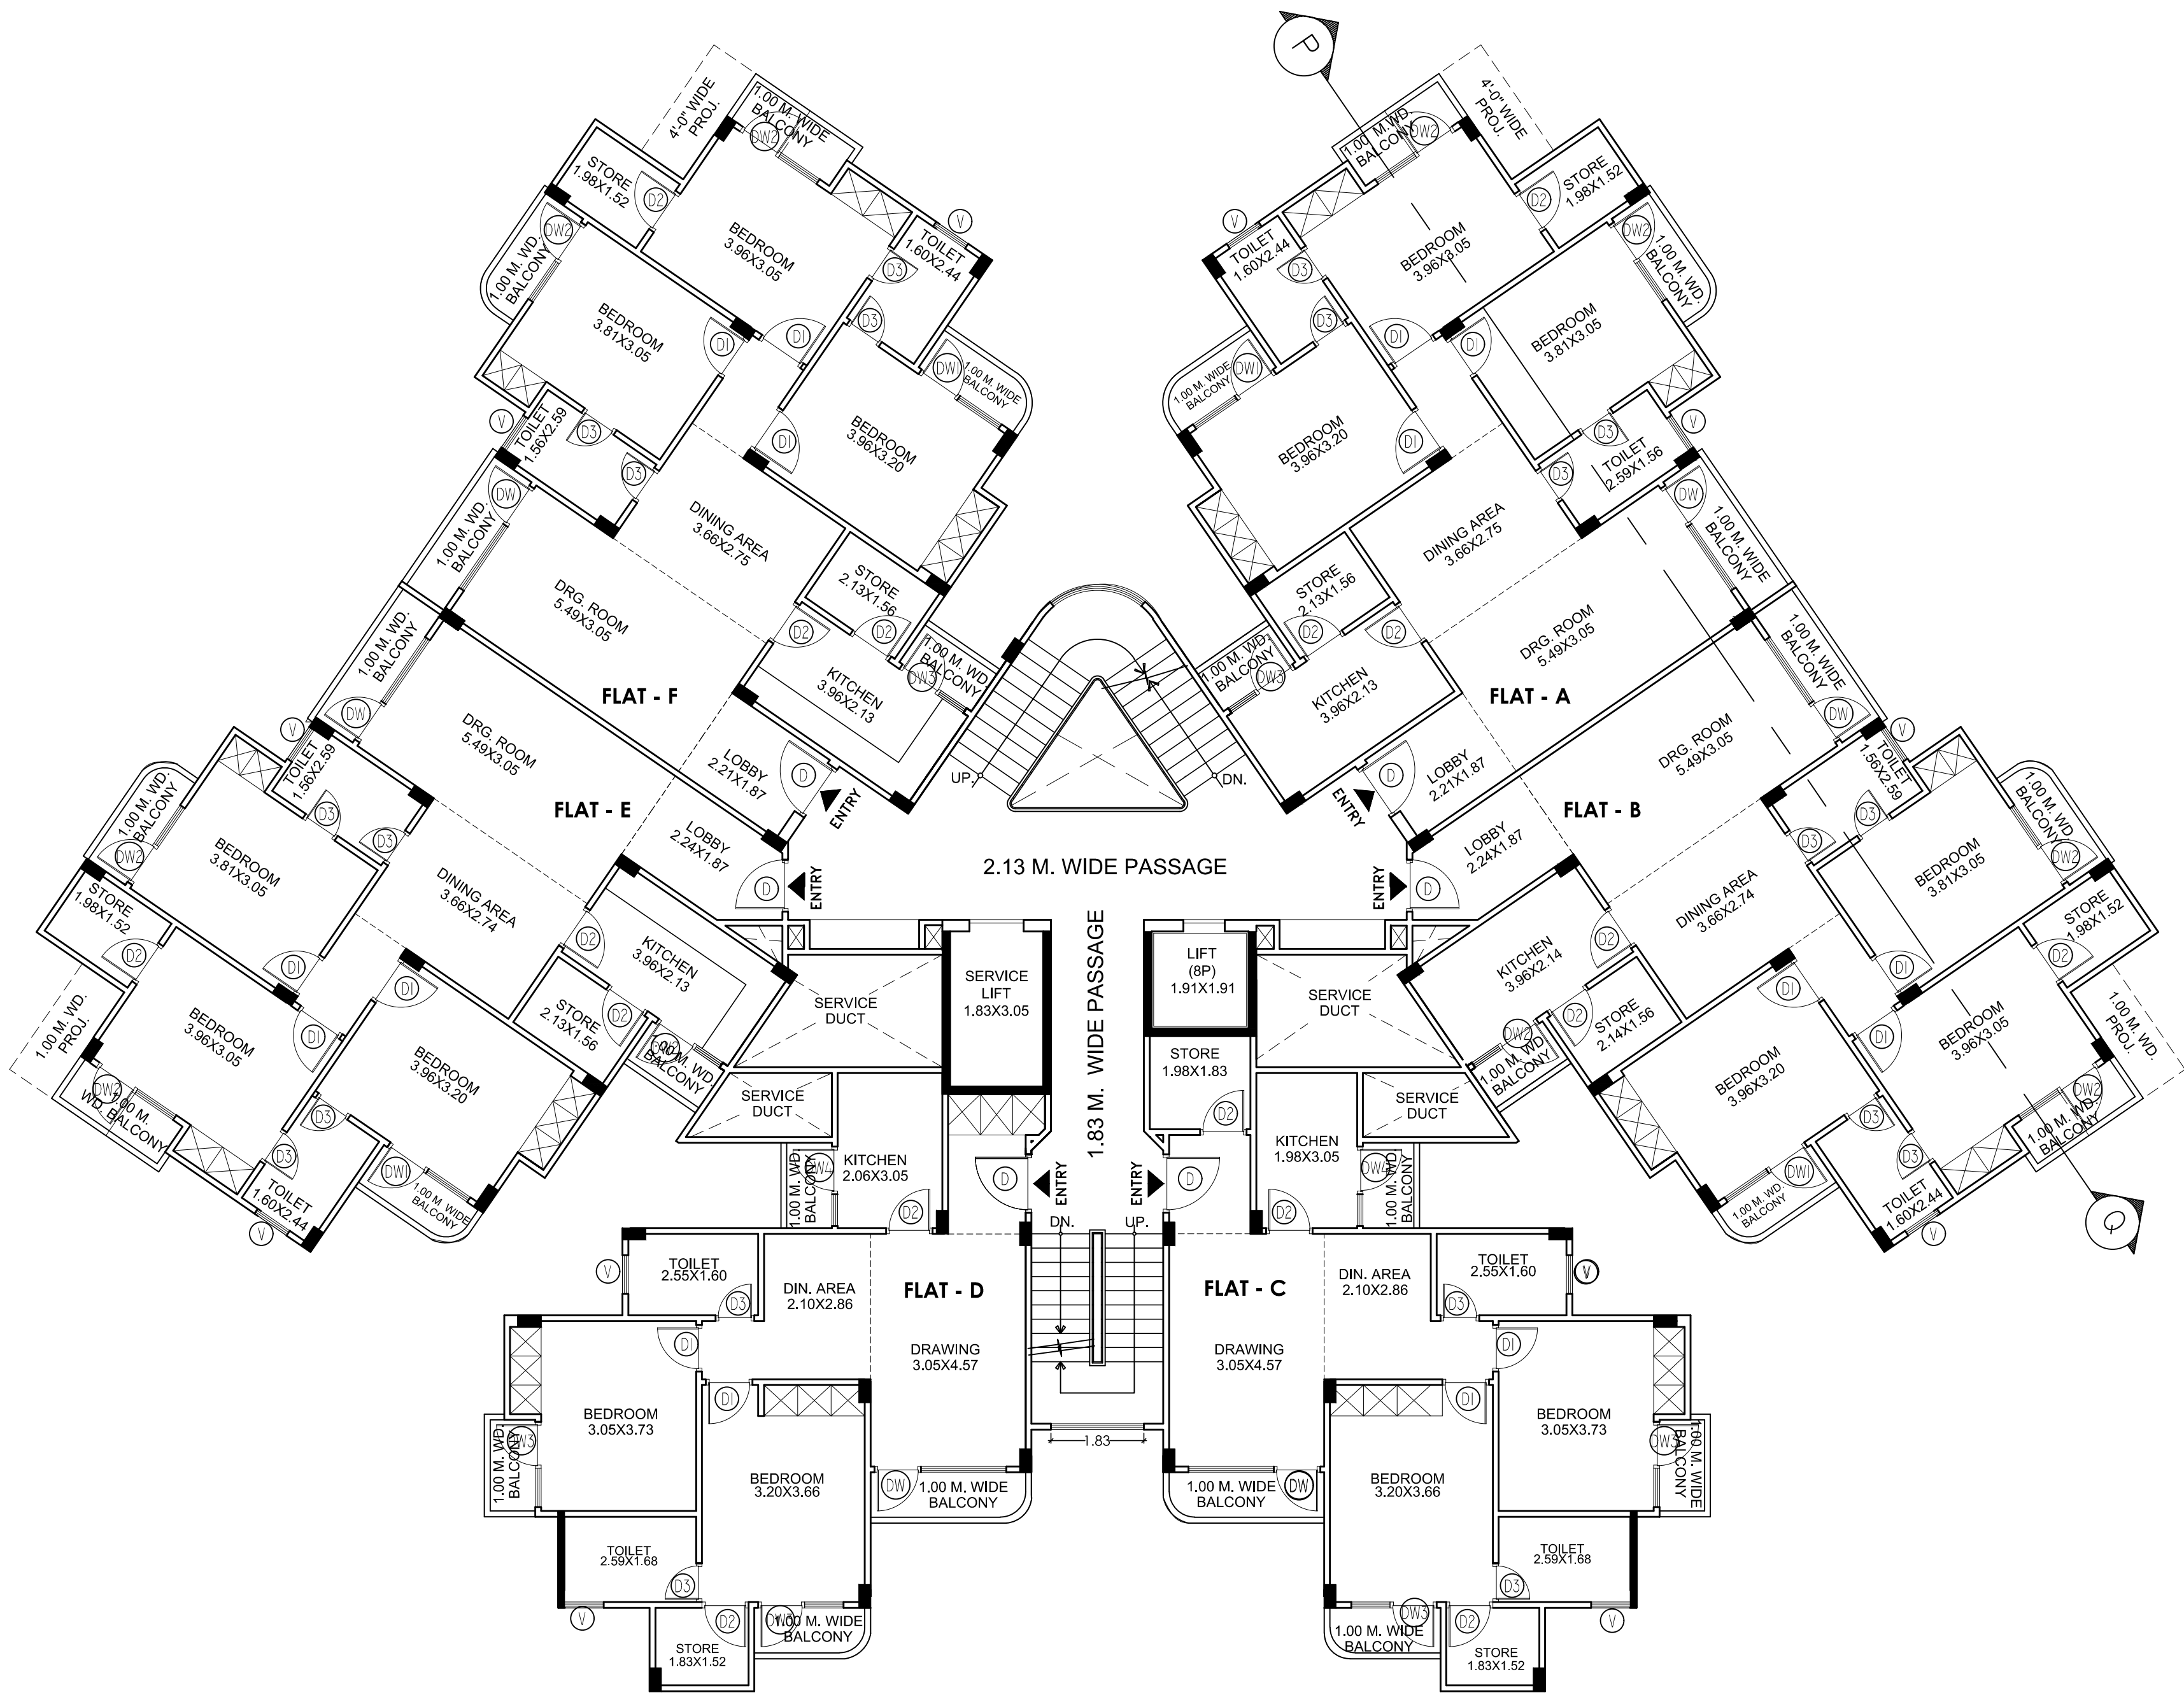


3rd , 5th , 7th , 9th , & 11th FLOOR PLAN

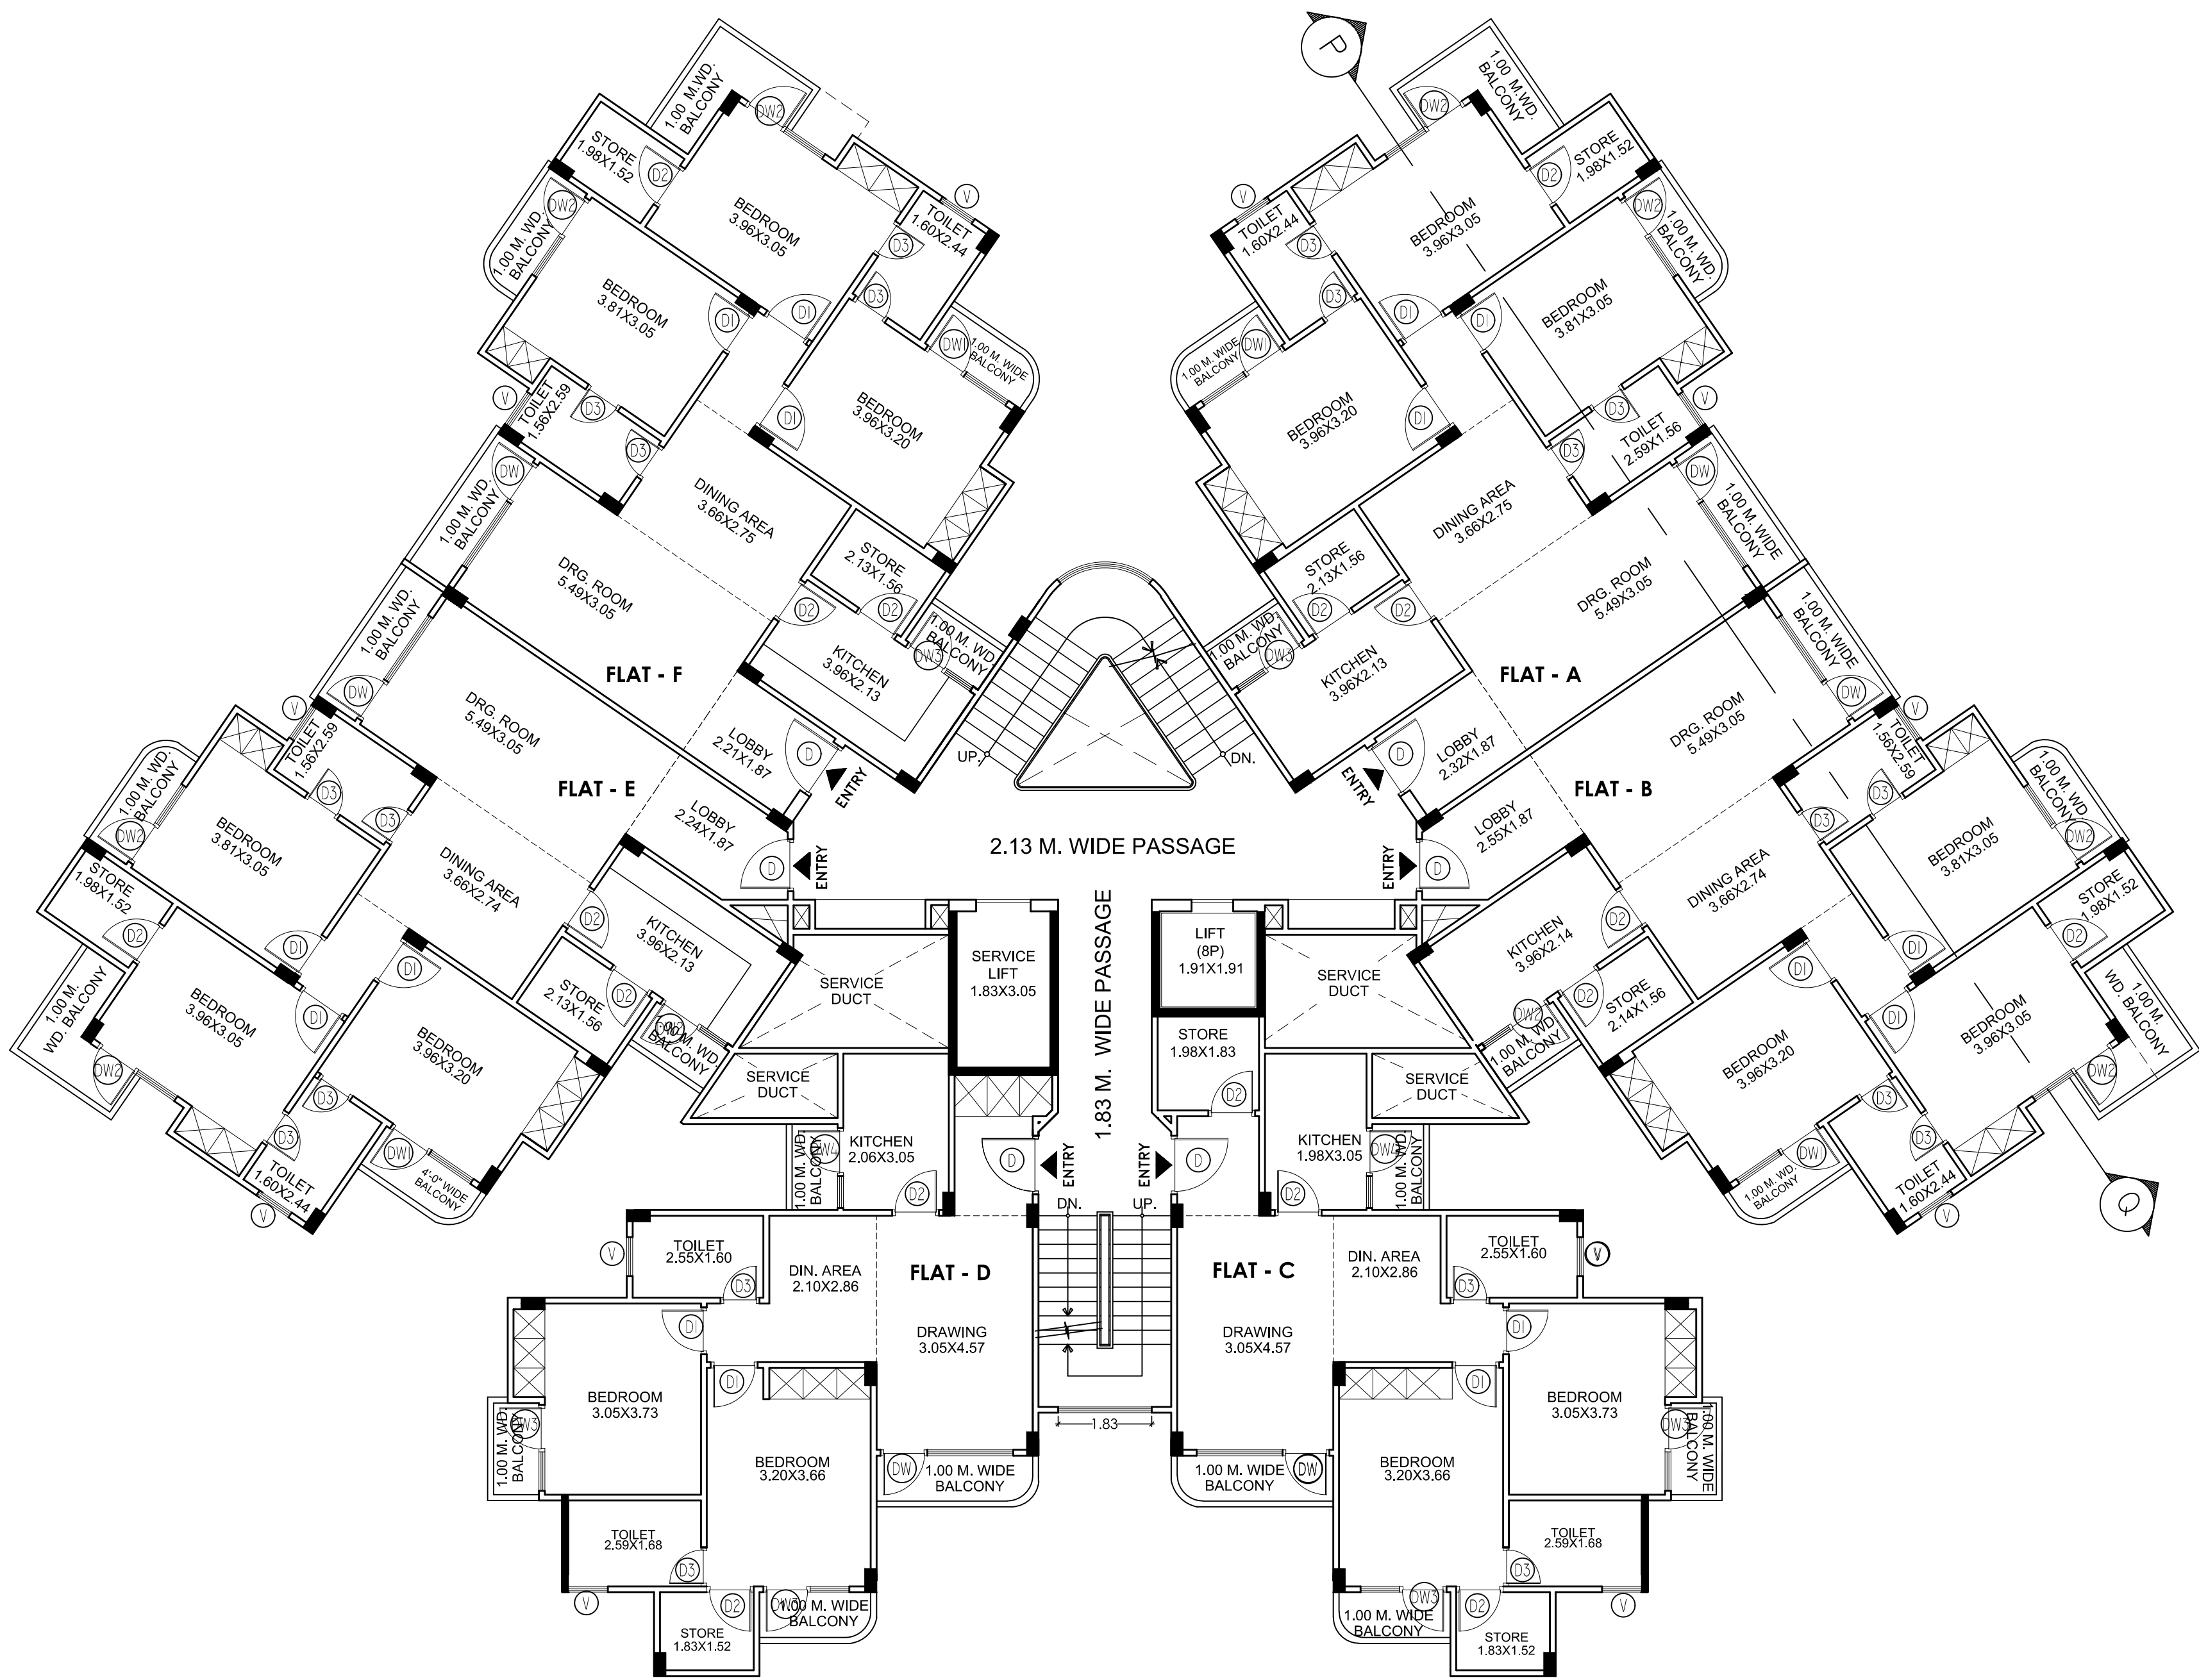


2nd , 4th , 6th , 8th , 10th & 12th FLOOR PLAN

TOWER -A1

	SCALE :- 1:100
	DATE :-
PROPOSED RESIDENTIAL APARTMENT AT ARAZI NOS. 406 -A, 406 -B, 411, 408 , 409, 400 , 407 & 410, SINGHPUR KACHAR, KALYANPUR, BITHOOR ROAD, KANPUR .	
OWNED BY :- M.G. INFRAESTATES PVT.LTD. DIRECTOR. ANUP MEHROTRA.	
ADDRESS :- 20/201 A, DWARIKA DHISH ROAD , KANPUR.	
OWNER SIGN.	ENG./ARCH. SIGN.
SHEET No. 7/22	

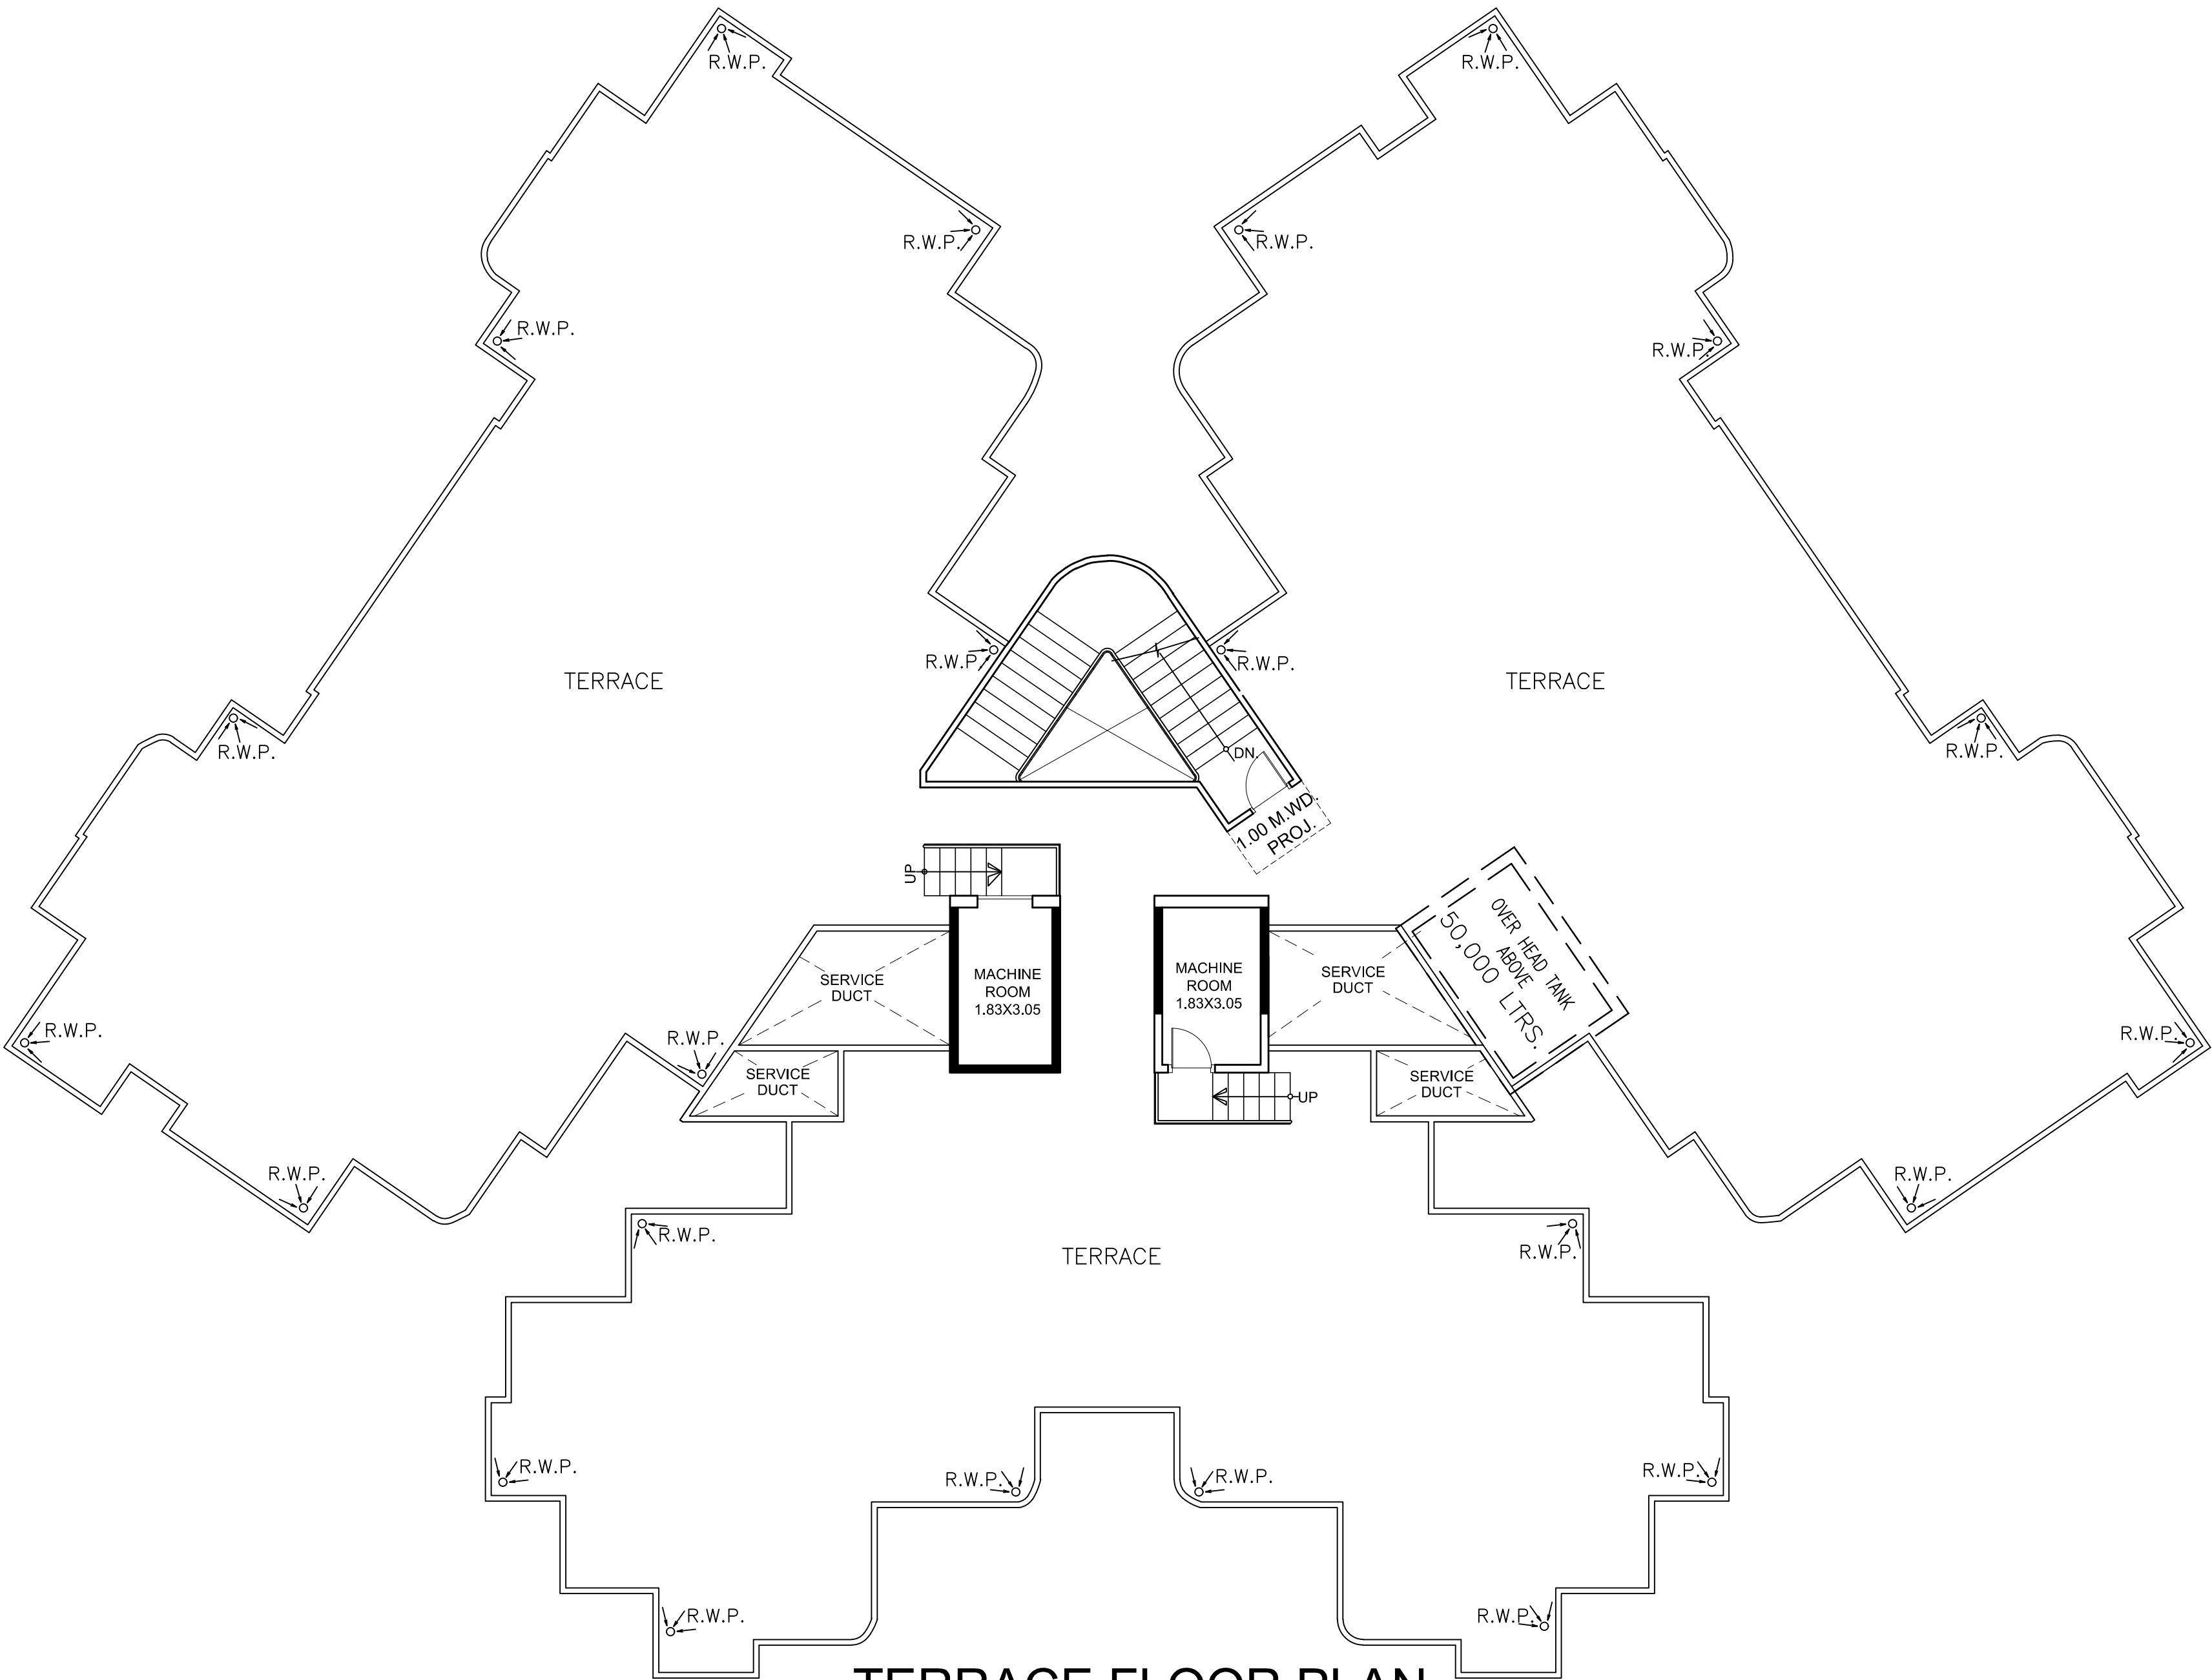

TERRACE FLOOR PLAN
TOWER -A2

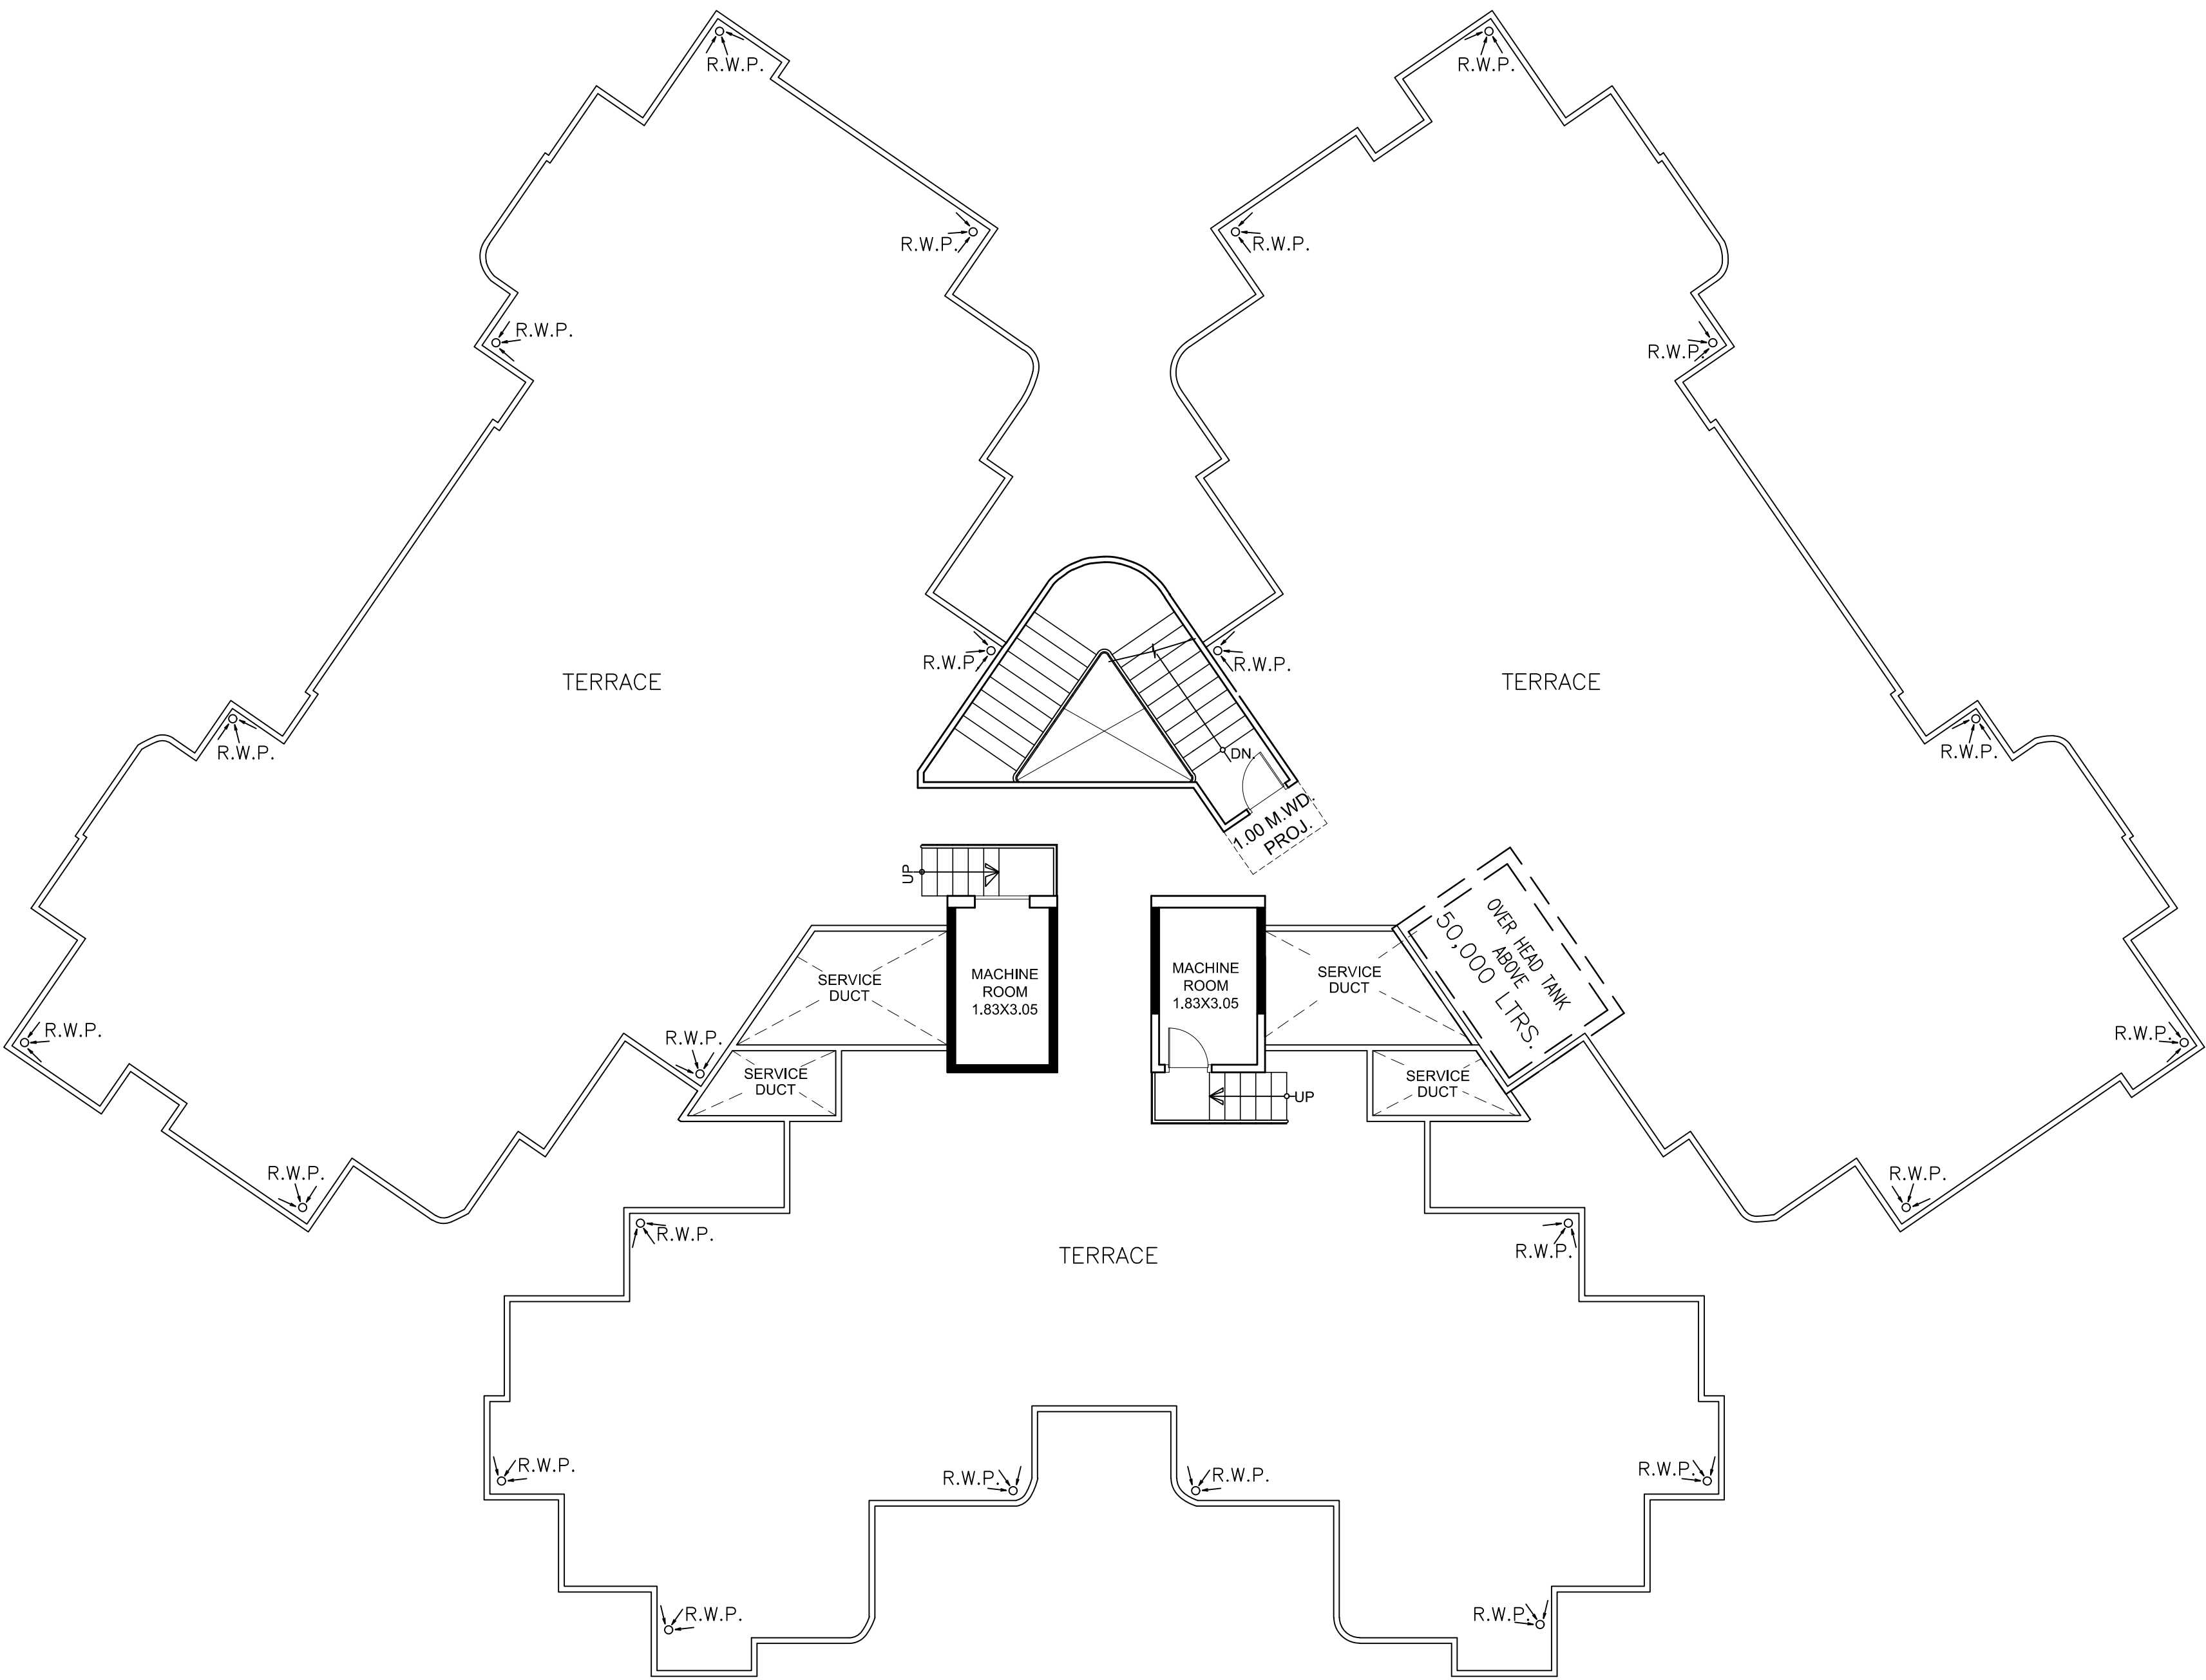

TERRACE FLOOR PLAN
TOWER -A1

	SCALE :- 1:100
	DATE :-
PROPOSED RESIDENTIAL APARTMENT AT ARAZI NOS. 406 -A ,406 -B, 411, 408 , 409, 400 , 407 & 410, SINGHPUR KACHAR, KALYANPUR, BITHOOR ROAD, KANPUR .	
OWNED BY :- M.G. INFRAESTATES PVT.LTD. DIRECTOR. ANUP MEHROTRA.	
ADDRESS :- 20/201 A, DWARIKA DHISH ROAD , KANPUR.	
OWNER SIGN.	ENG./ARCH. SIGN.
SHEET No. 17/22	