



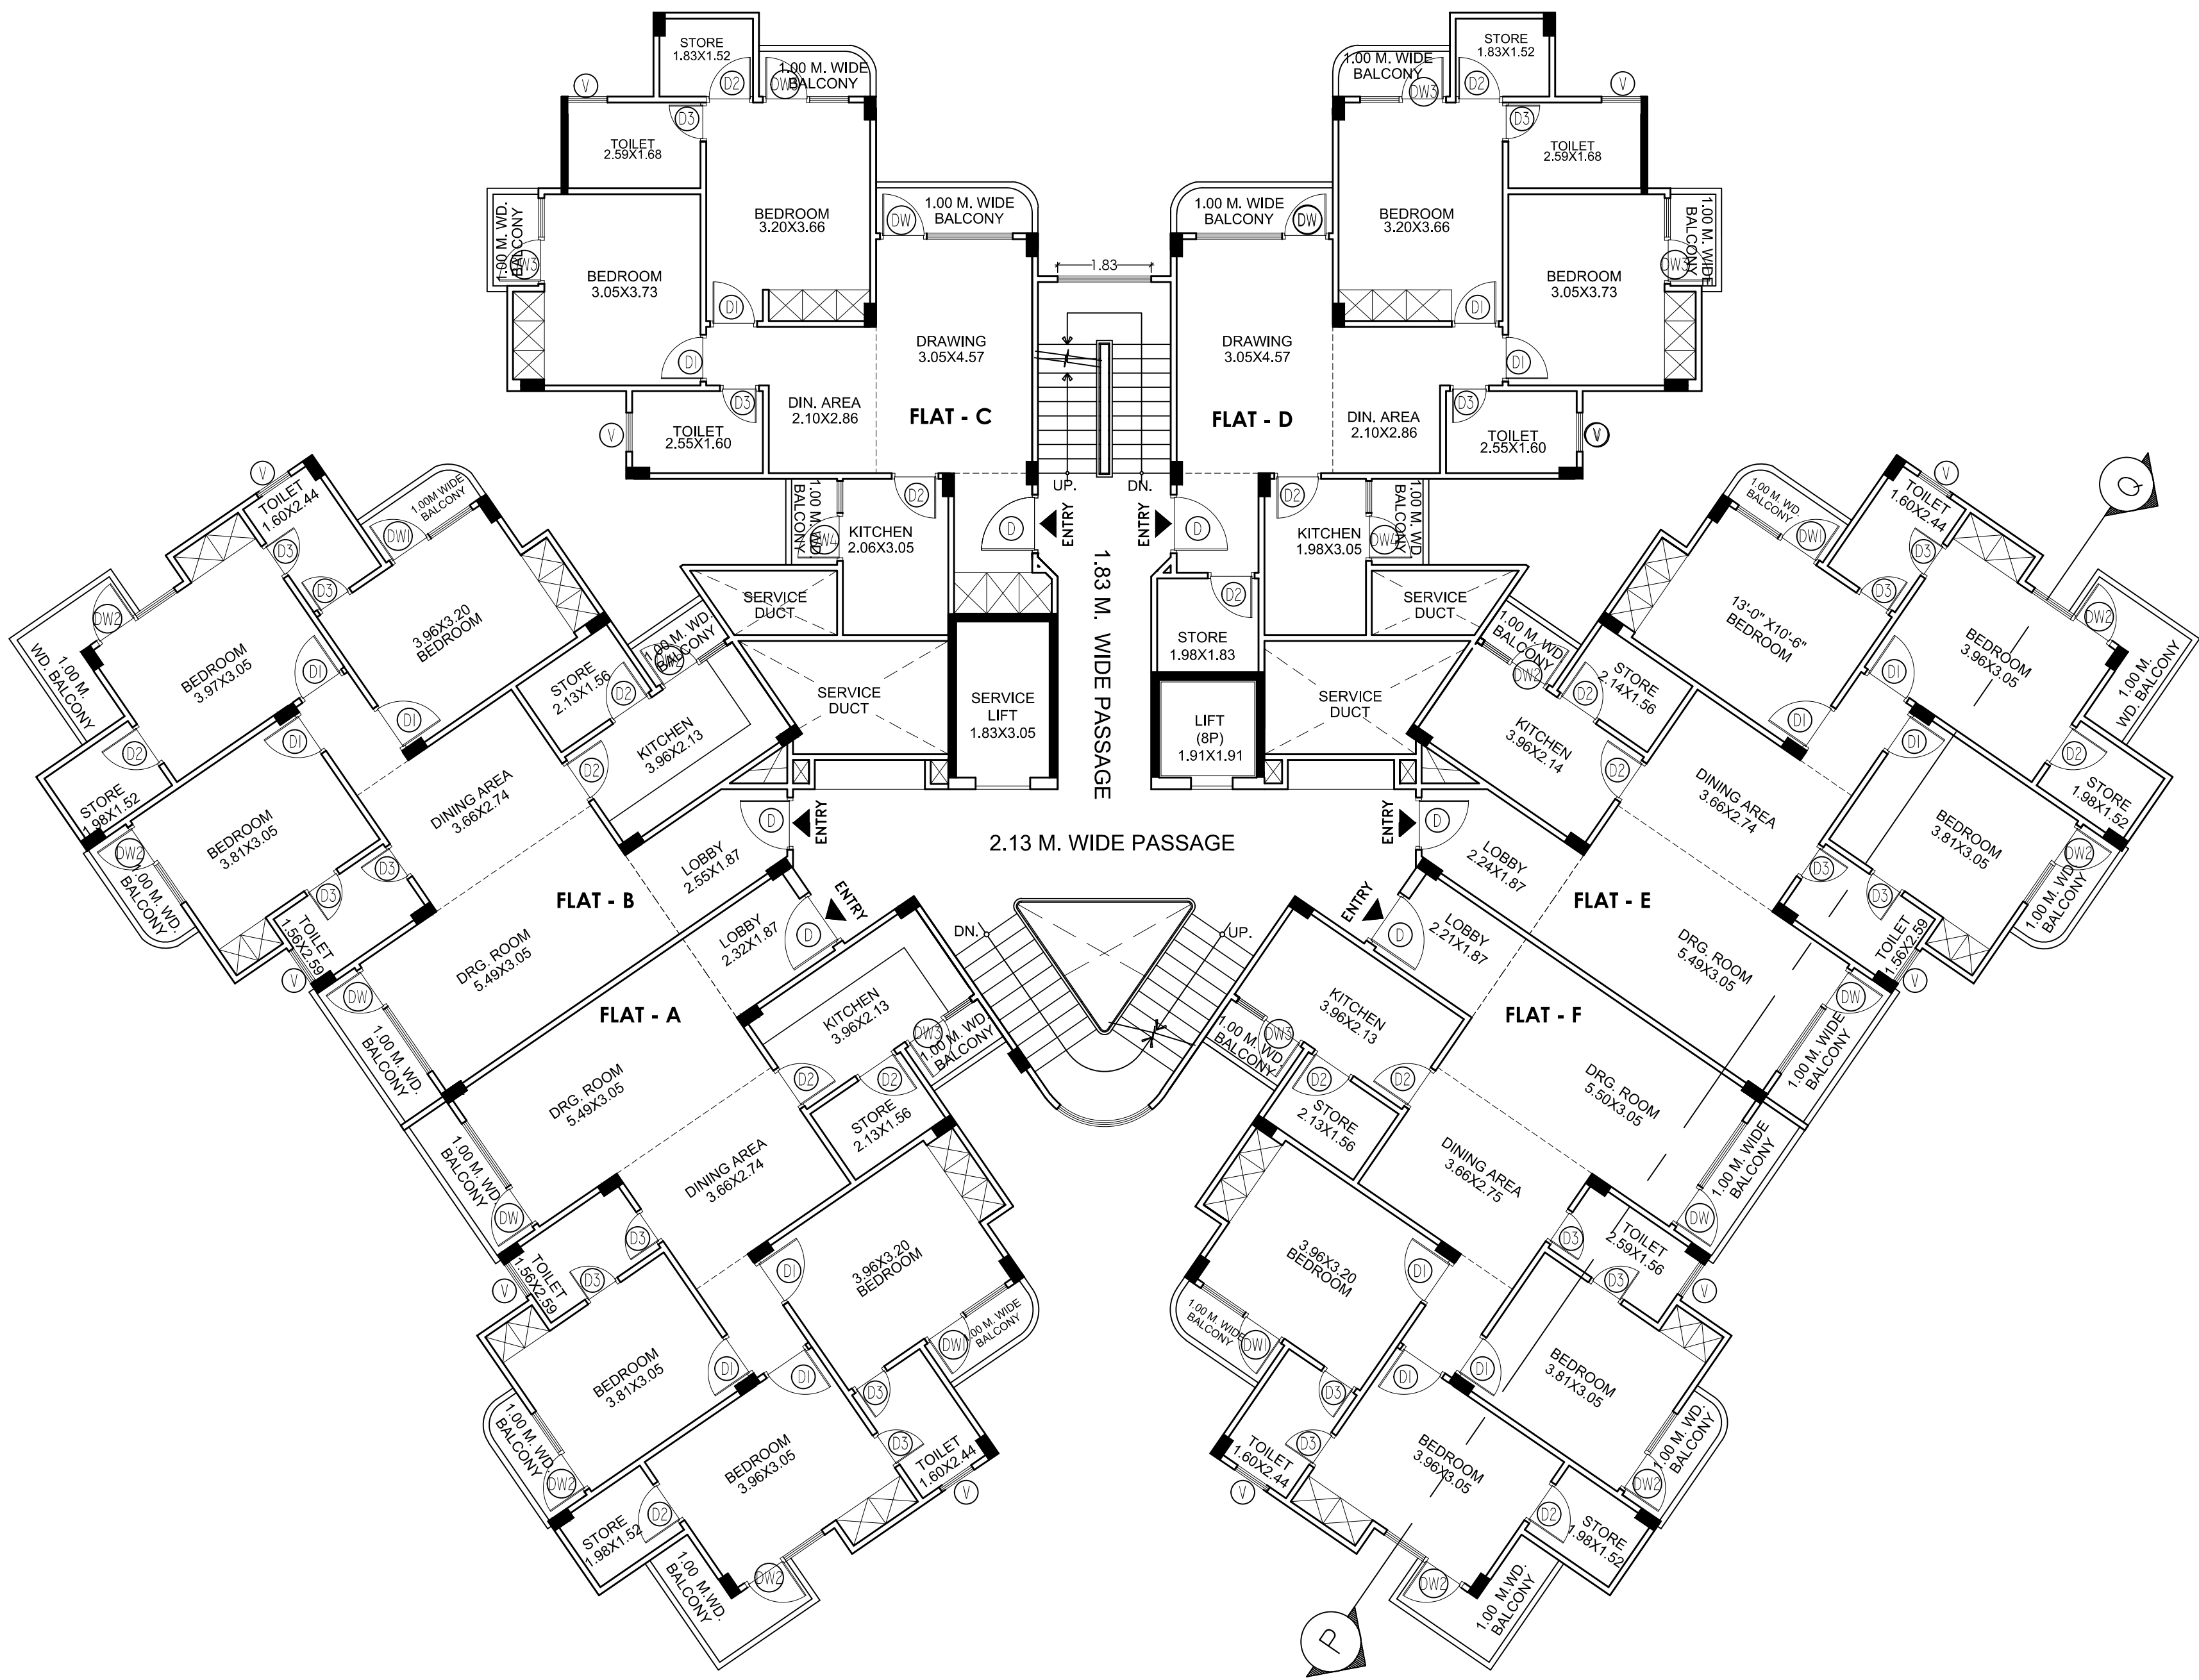



2nd , 4th ,6th , 8th ,10th FLOOR PLAN

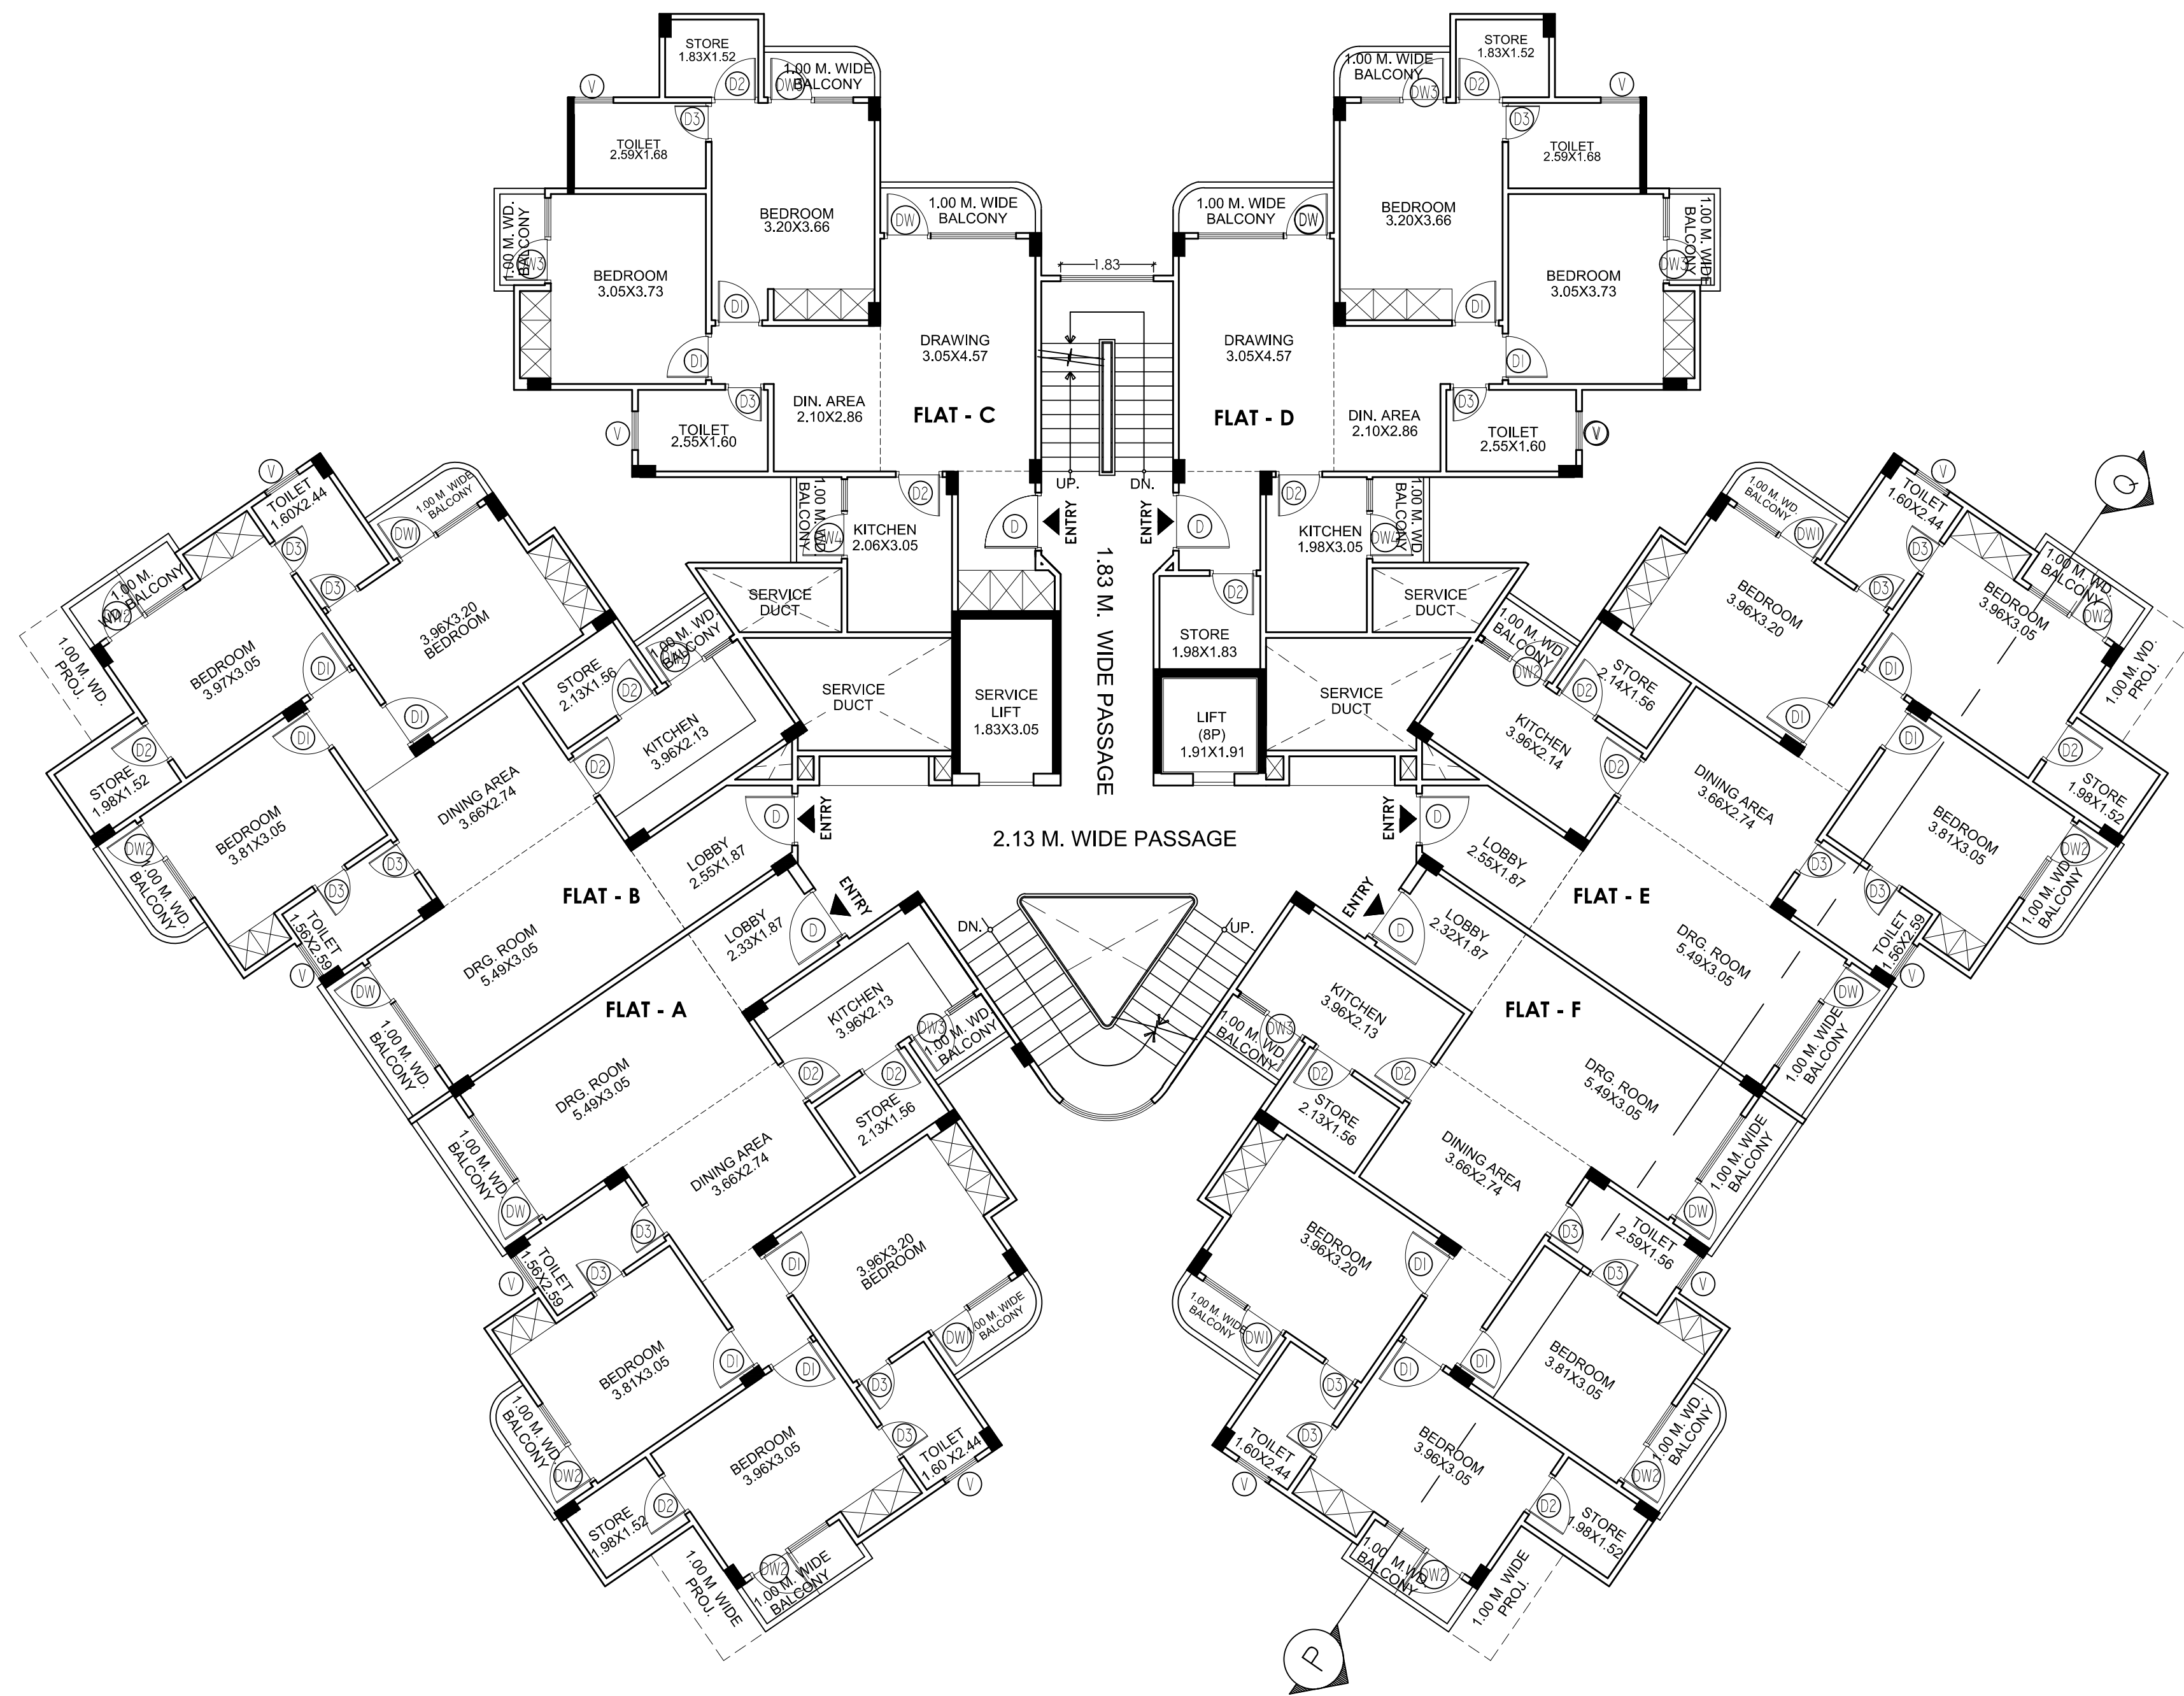


3rd , 5th ,7th , 9th FLOOR PLAN

TOWER -A3

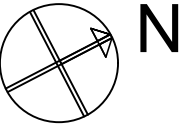	SCALE :- 1:100
	DATE :-
PROPOSED RESIDENTIAL APARTMENT AT ARAZI NOS. 406 -A ,406 -B, 411, 408 , 409, 400 , 407 & 410, SINGHPUR KACHAR, KALYANPUR, BITHOOR ROAD, KANPUR .	
OWNED BY :- M.G. INFRAESTATES PVT.LTD. DIRECTOR. ANUP MEHROTRA.	
ADDRESS :- 20/201 A, DWARIKA DHISH ROAD , KANPUR.	
OWNER SIGN.	ENG./ARCH. SIGN.
SHEET No. 11/22	

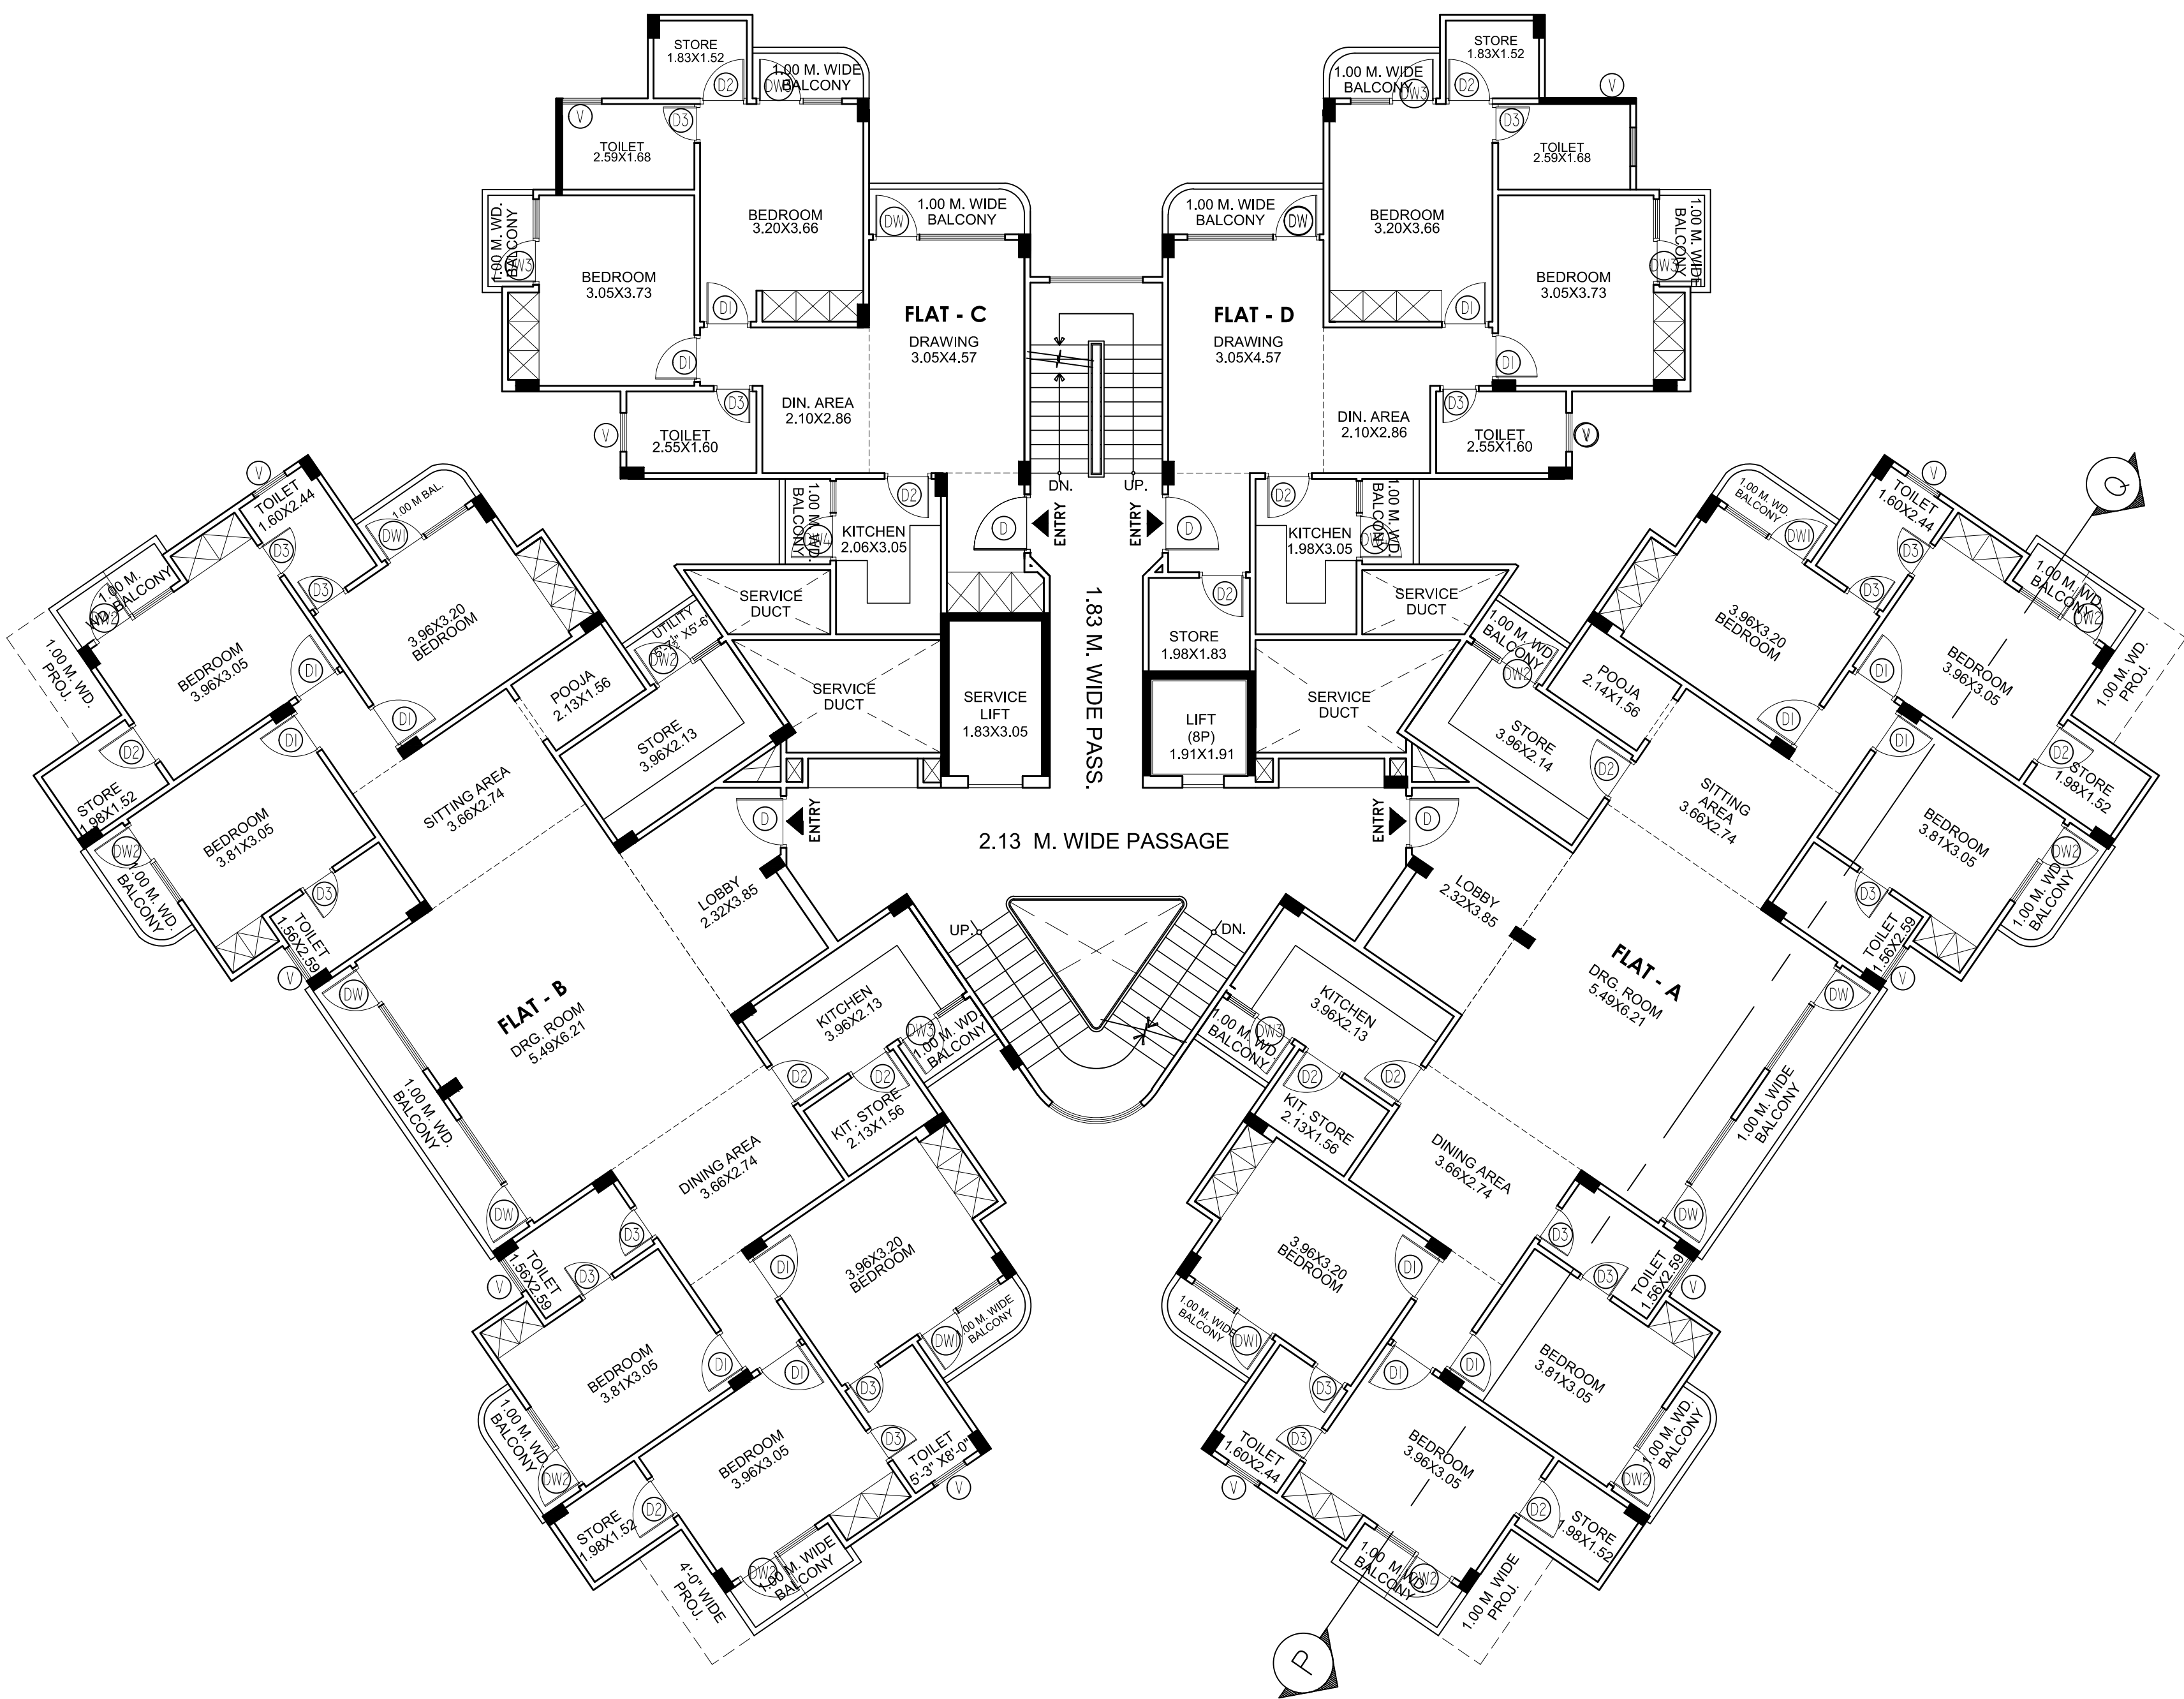

11th & 13th FLOOR PLAN

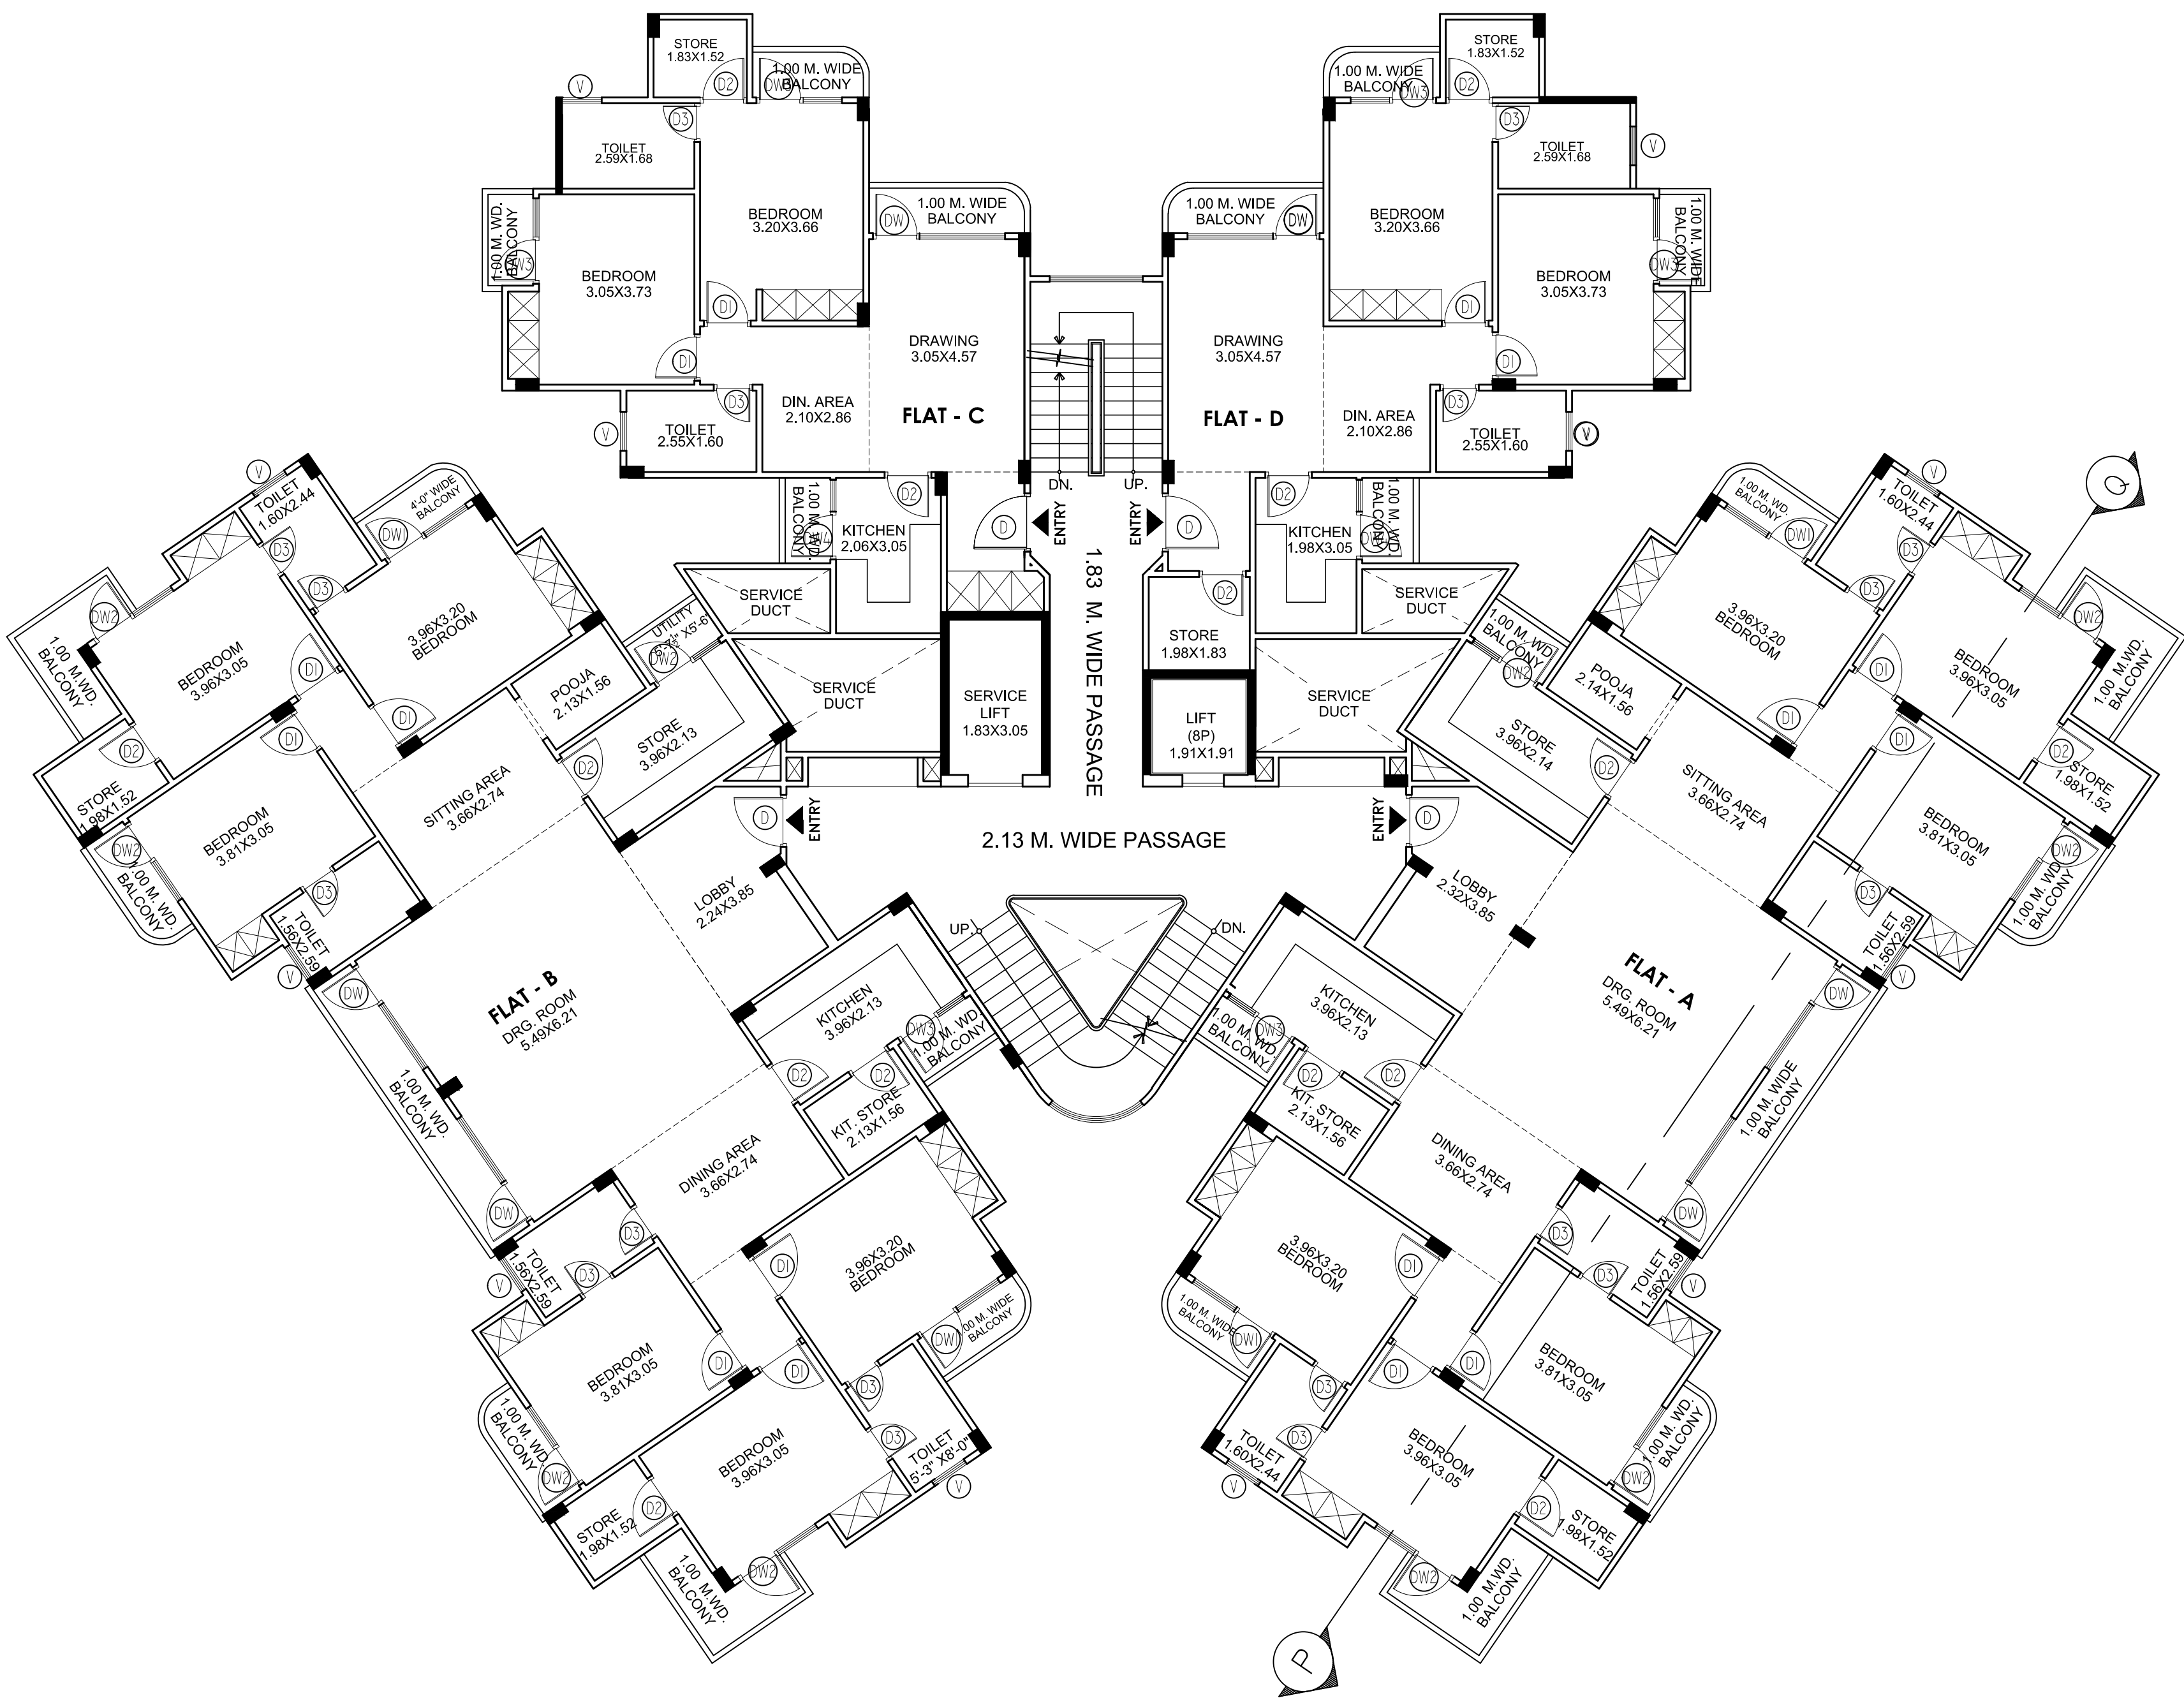

12th & 14th FLOOR PLAN

TOWER -A3

	SCALE :- 1:100
	DATE :-
PROPOSED RESIDENTIAL APARTMENT AT ARAZI NOS. 406 -A, 406 -B, 411, 408 , 409, 400 , 407 & 410, SINGHPUR KACHAR, KALYANPUR, BITHOOR ROAD, KANPUR .	
OWNED BY :- M.G. INFRAESTATES PVT.LTD. DIRECTOR. ANUP MEHROTRA.	
ADDRESS :- 20/201 A, DWARIKA DHISH ROAD , KANPUR.	
OWNER SIGN.	ENG./ARCH. SIGN.
SHEET No. 12/22	