



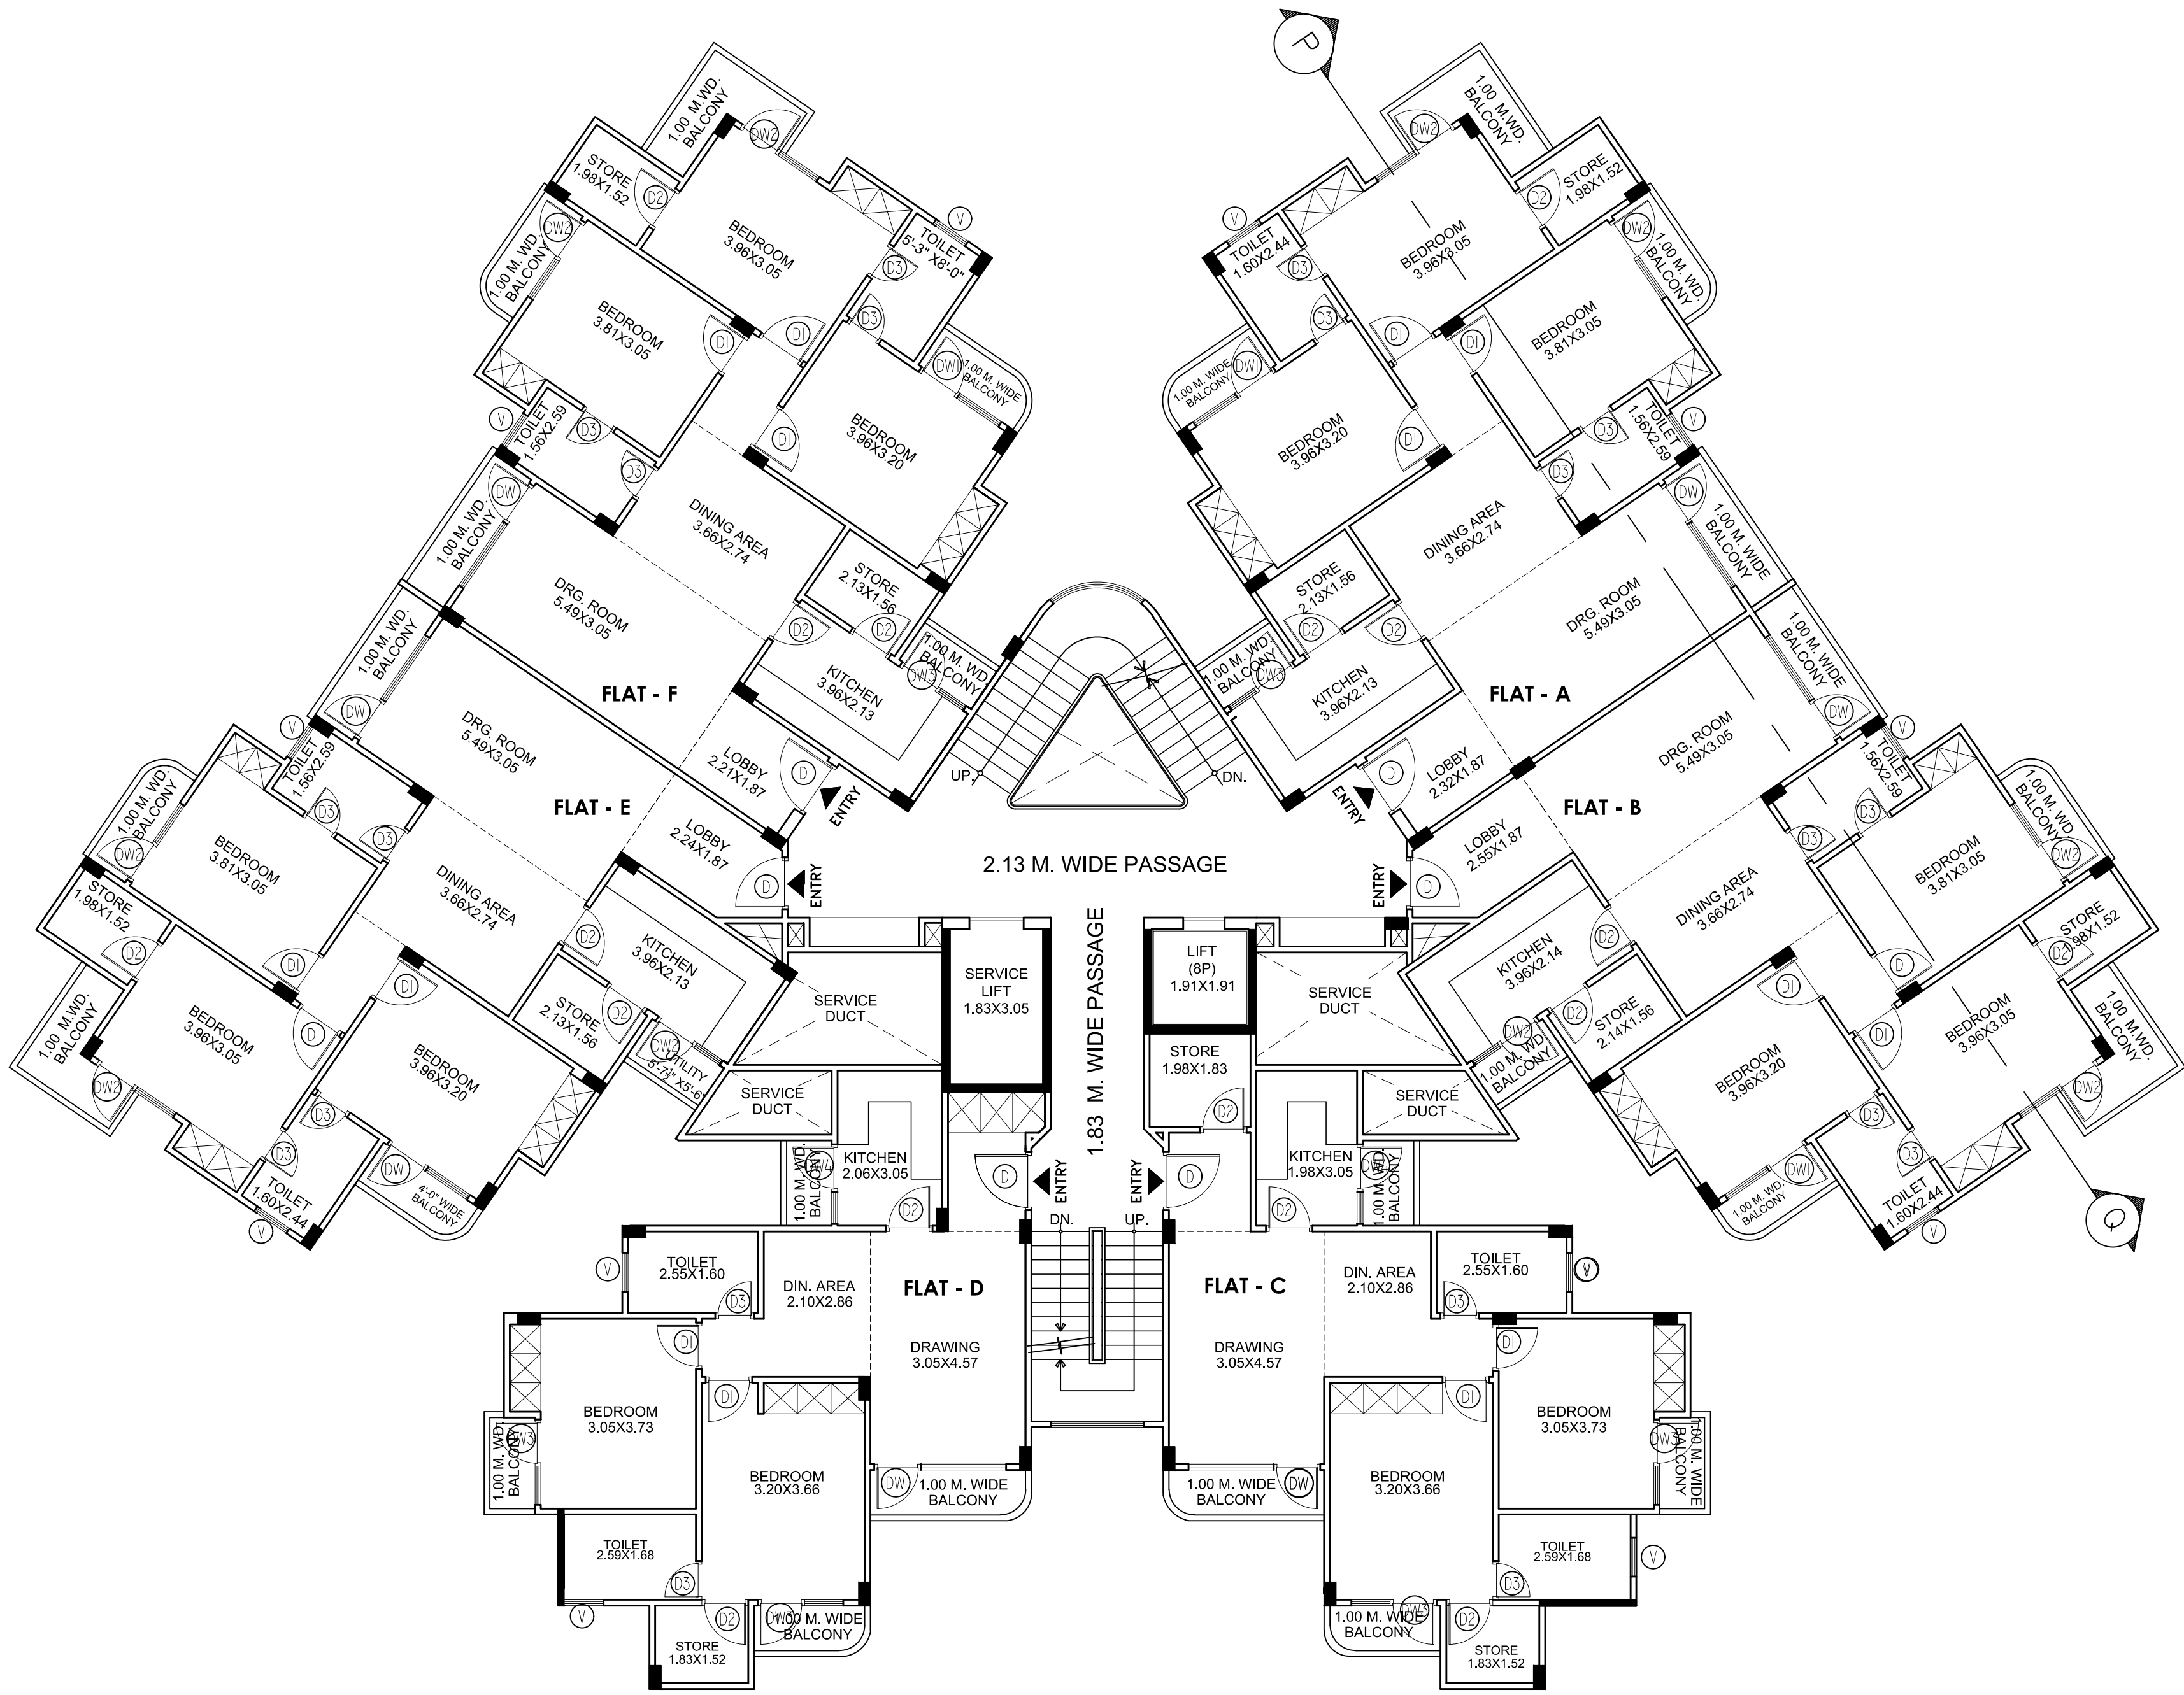

2nd , 4th ,6th , 8th ,10th , FLOOR PLAN

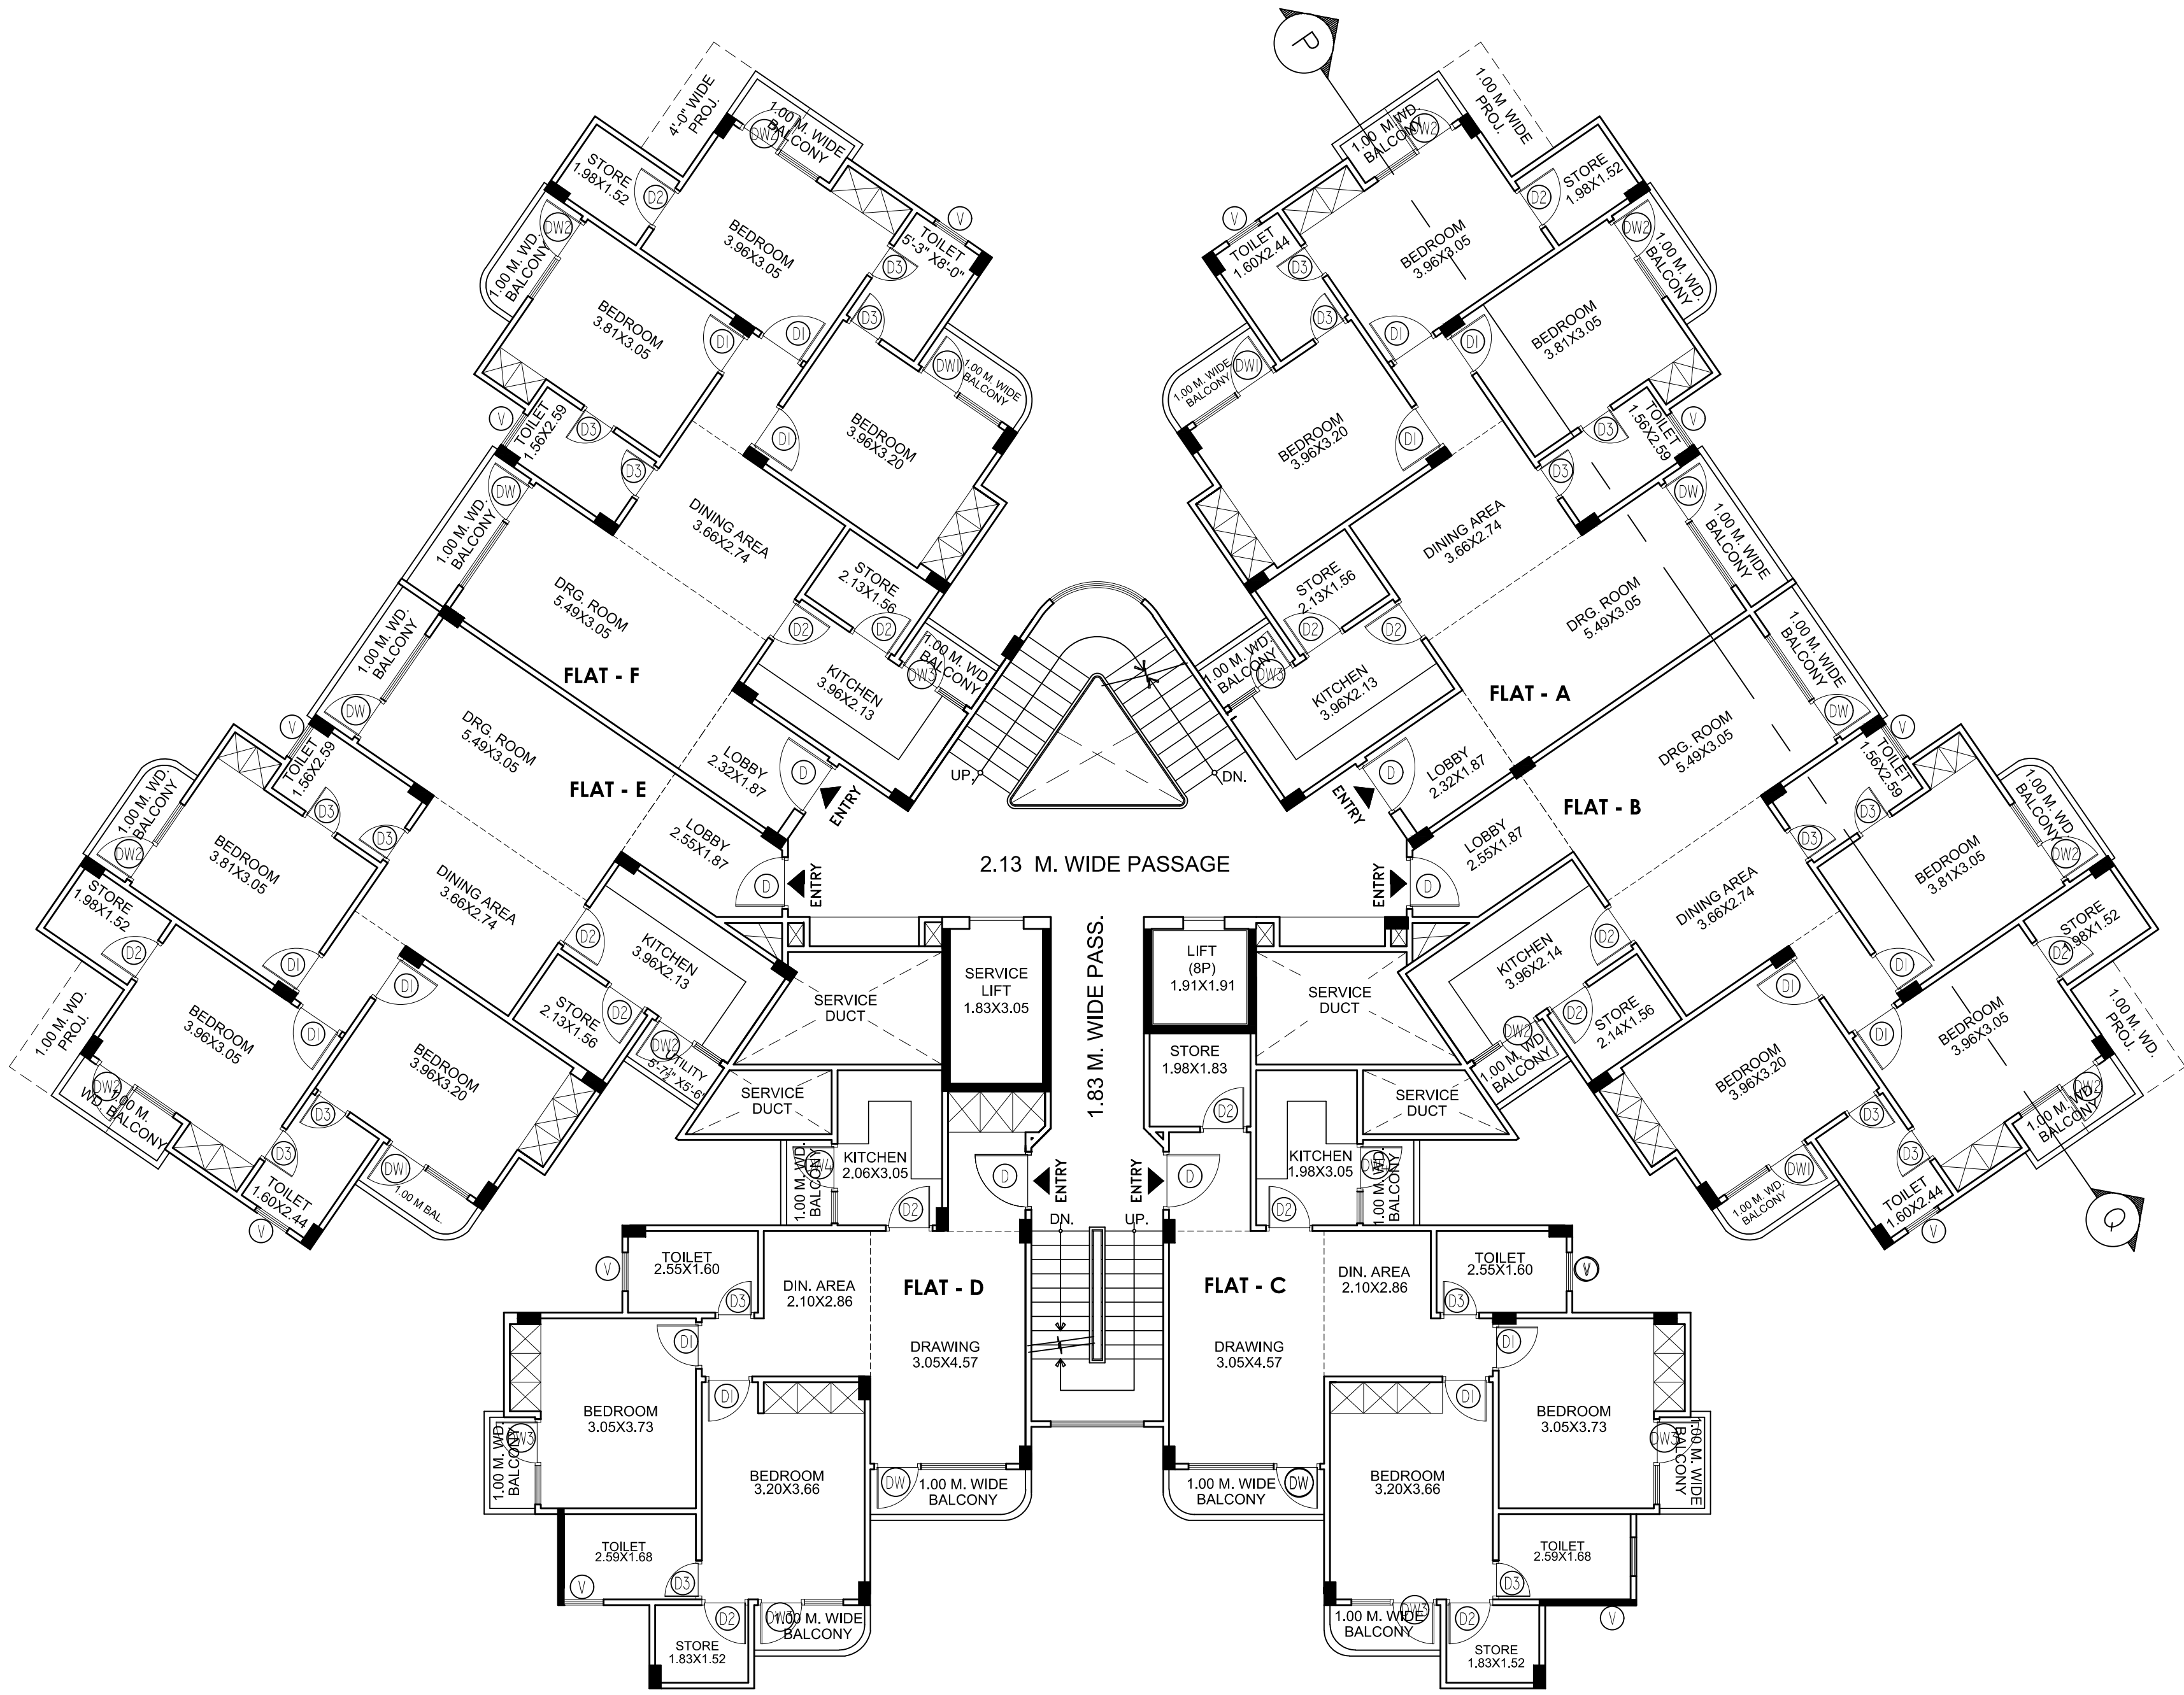

3rd , 5th ,7th , 9th FLOOR PLAN

TOWER -A2

	SCALE :- 1:100
	DATE :-
PROPOSED RESIDENTIAL APARTMENT AT ARAZI NOS. 406 -A ,406 -B, 411, 408 , 409 , 400 , 407 & 410, SINGHPUR KACHAR, KALYANPUR, BITHOOR ROAD, KANPUR .	
OWNED BY :- M.G. INFRAESTATES PVT.LTD. DIRECTOR. ANUP MEHROTRA.	
ADDRESS :- 20/201 A, DWARIKA DHISH ROAD , KANPUR.	
OWNER SIGN.	ENG./ARCH. SIGN.
SHEET No. 8/22	