


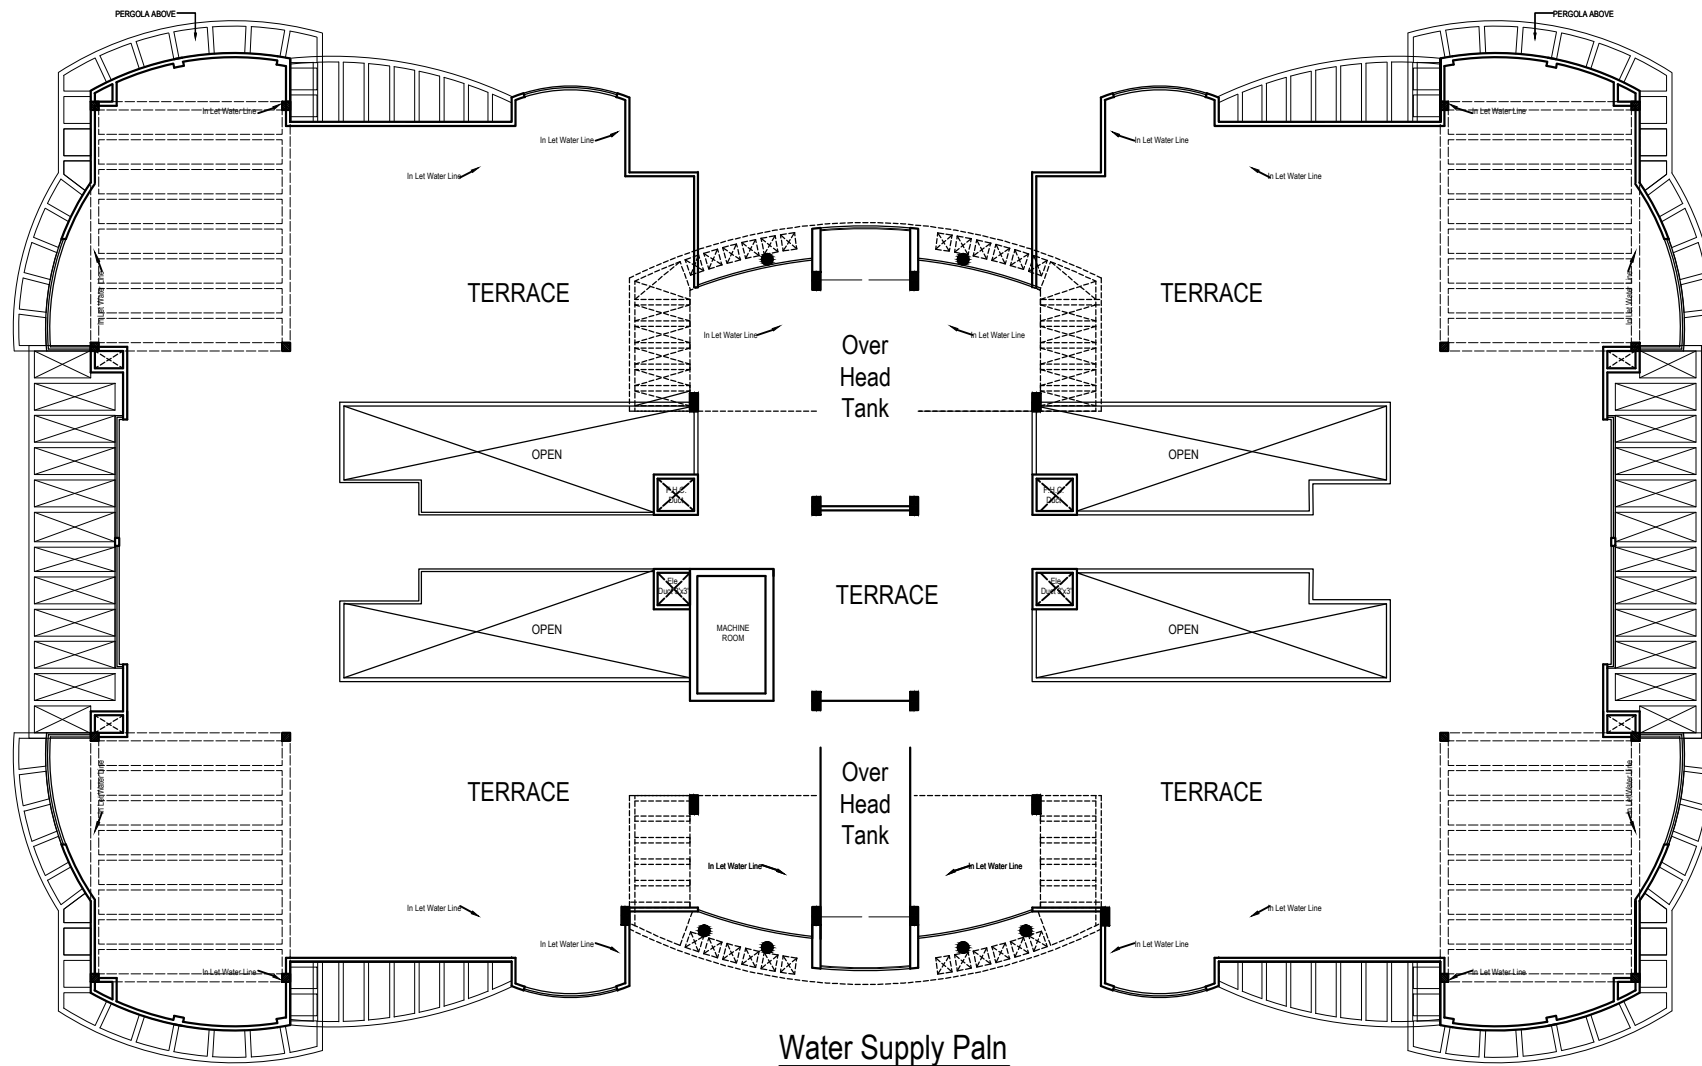

23-02-2011

JOB TITLE:

SAI RATAN PRESTIGE
Sitapur Road Lucknow

This drawing and all its contents are the sole property of SPACE DESIGNER'S and copying of this drawing or part there of or its use in any form whatsoever without the written permission of SPACE DESIGNER'S is strictly prohibited .

DRG. TITLE:

TERRACE FLOOR PLAN

NOTES:

1. ALL DIMENSIONS ARE IN FIT/INCHES UNLESS SPECIFIED.
2. DO NOT SCALE ONLY FIGURED DIM. ARE TO BE FOLLOWED IN CASE OF ANY DOUBT REFER FOR CORRECTION.

NOT TO SCALE

SCALE:

NORTH:

PREPARED ON:-

REVISED ON:

Pradeep

DEALT BY:

SPACE DESIGNER'S
ARCHITECTS, VASTUCONSULTANTS,
INT. DESIGNERS, LANDSCAPISITS.

288, ELDECO GREENS, PH. 0522-3916010
GOMTI NAGAR, 09335247254
LUCKNOW, 09415000013

