

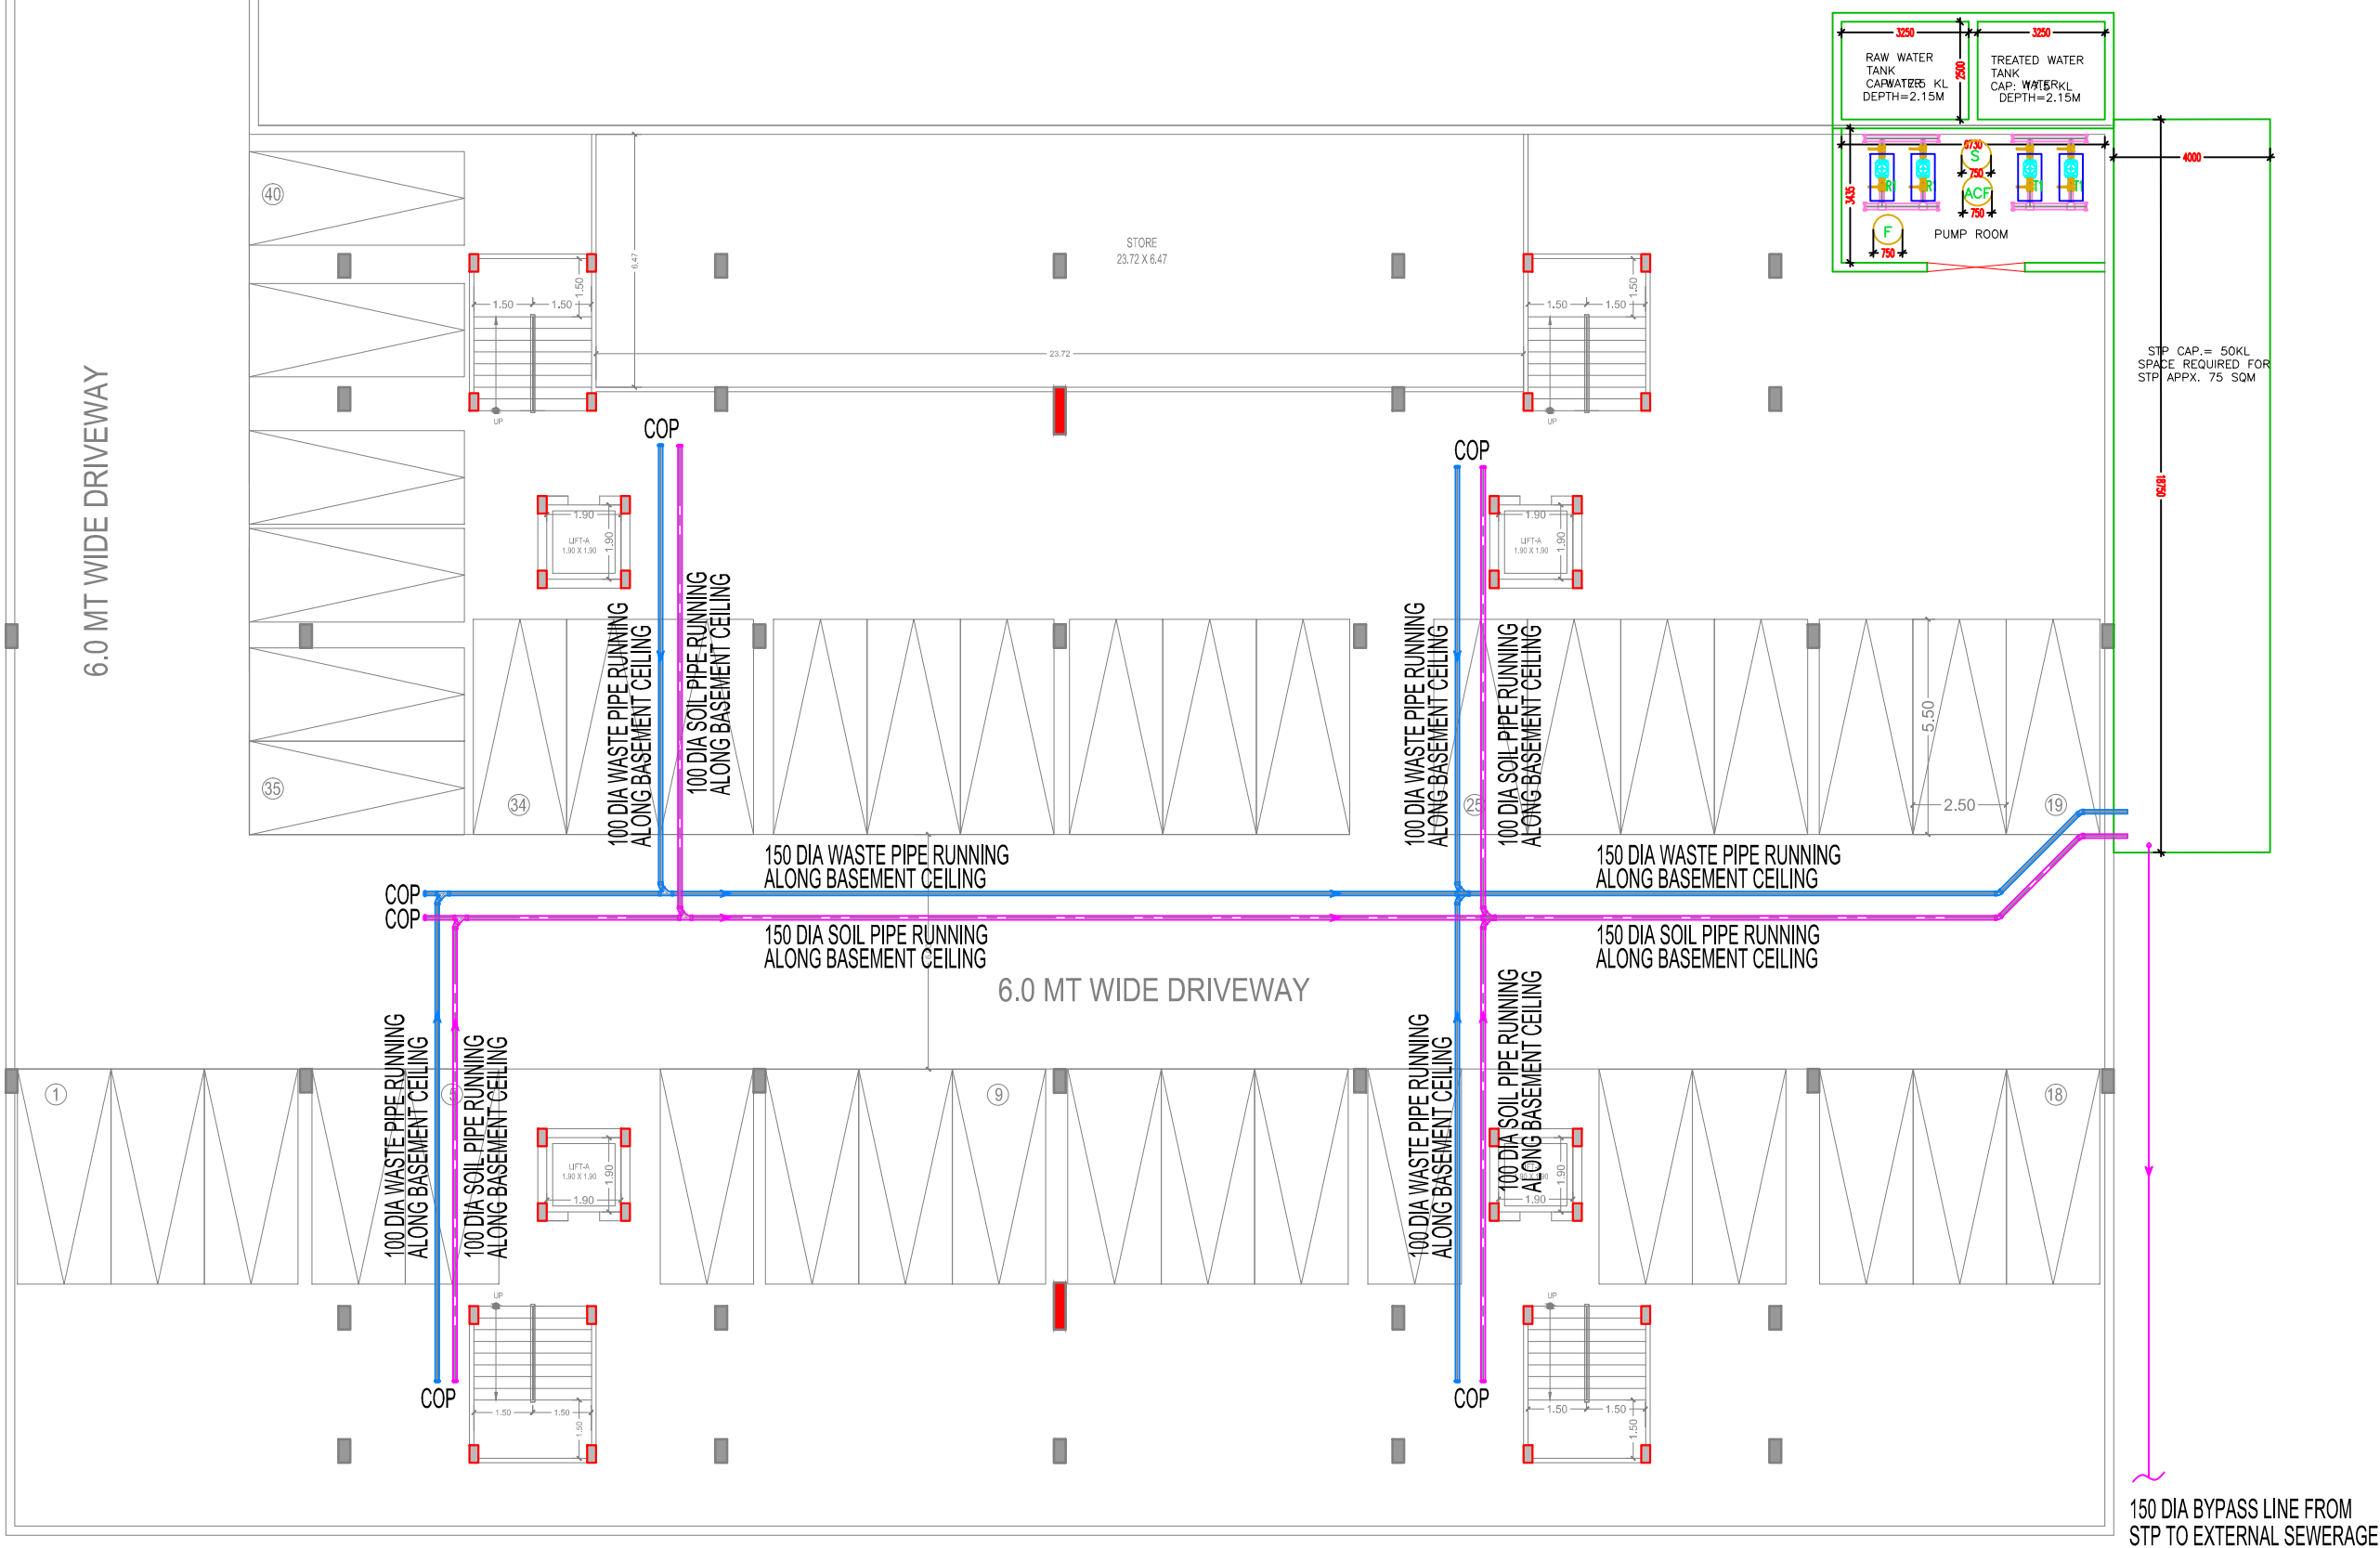


BASEMENT FLOOR AREA CALCULATION					
BASEMENT AREA					
Sr No	Dim (m)	X	Dim (m)	Nos	Area (SQM)
1	53.460	X	35.600	1	1903.176
2	6.000	X	6.530	1	39.180
3	12.220	X	14.250	1	174.135
4	6.110	X	6.060	0.5	18.513
5	6.110	X	6.060	0.5	18.513
6	8.610	X	1.770	0.66	10.058
7	8.610	X	1.770	0.66	10.058
8	0.280	X	14.250	0.5	1.995
TOTAL BASEMENT AREA					2175.629
NON F.A.R DEDUCTION AREA					
A	1.900	X	1.900	4	14.440
B	4.010	X	3.240	4	51.970
C	23.720	X	3.520	1	83.494
D	23.950	X	3.060	1	73.287
TOTAL (NON F.A.R AREA)					223.191
NET PARKING AREA = BASEMNET AREA - NON					1952.438

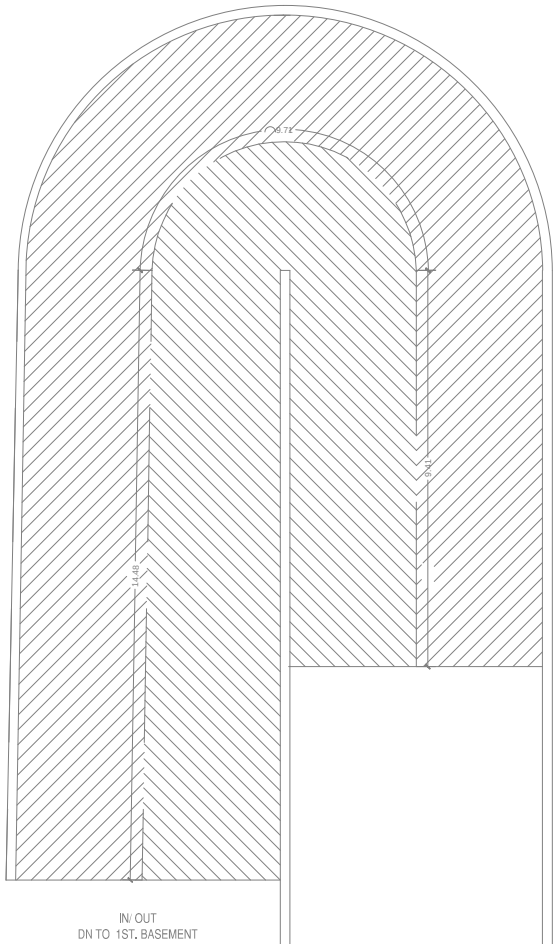

PROPOSED BASEMENT FLOOR PLAN

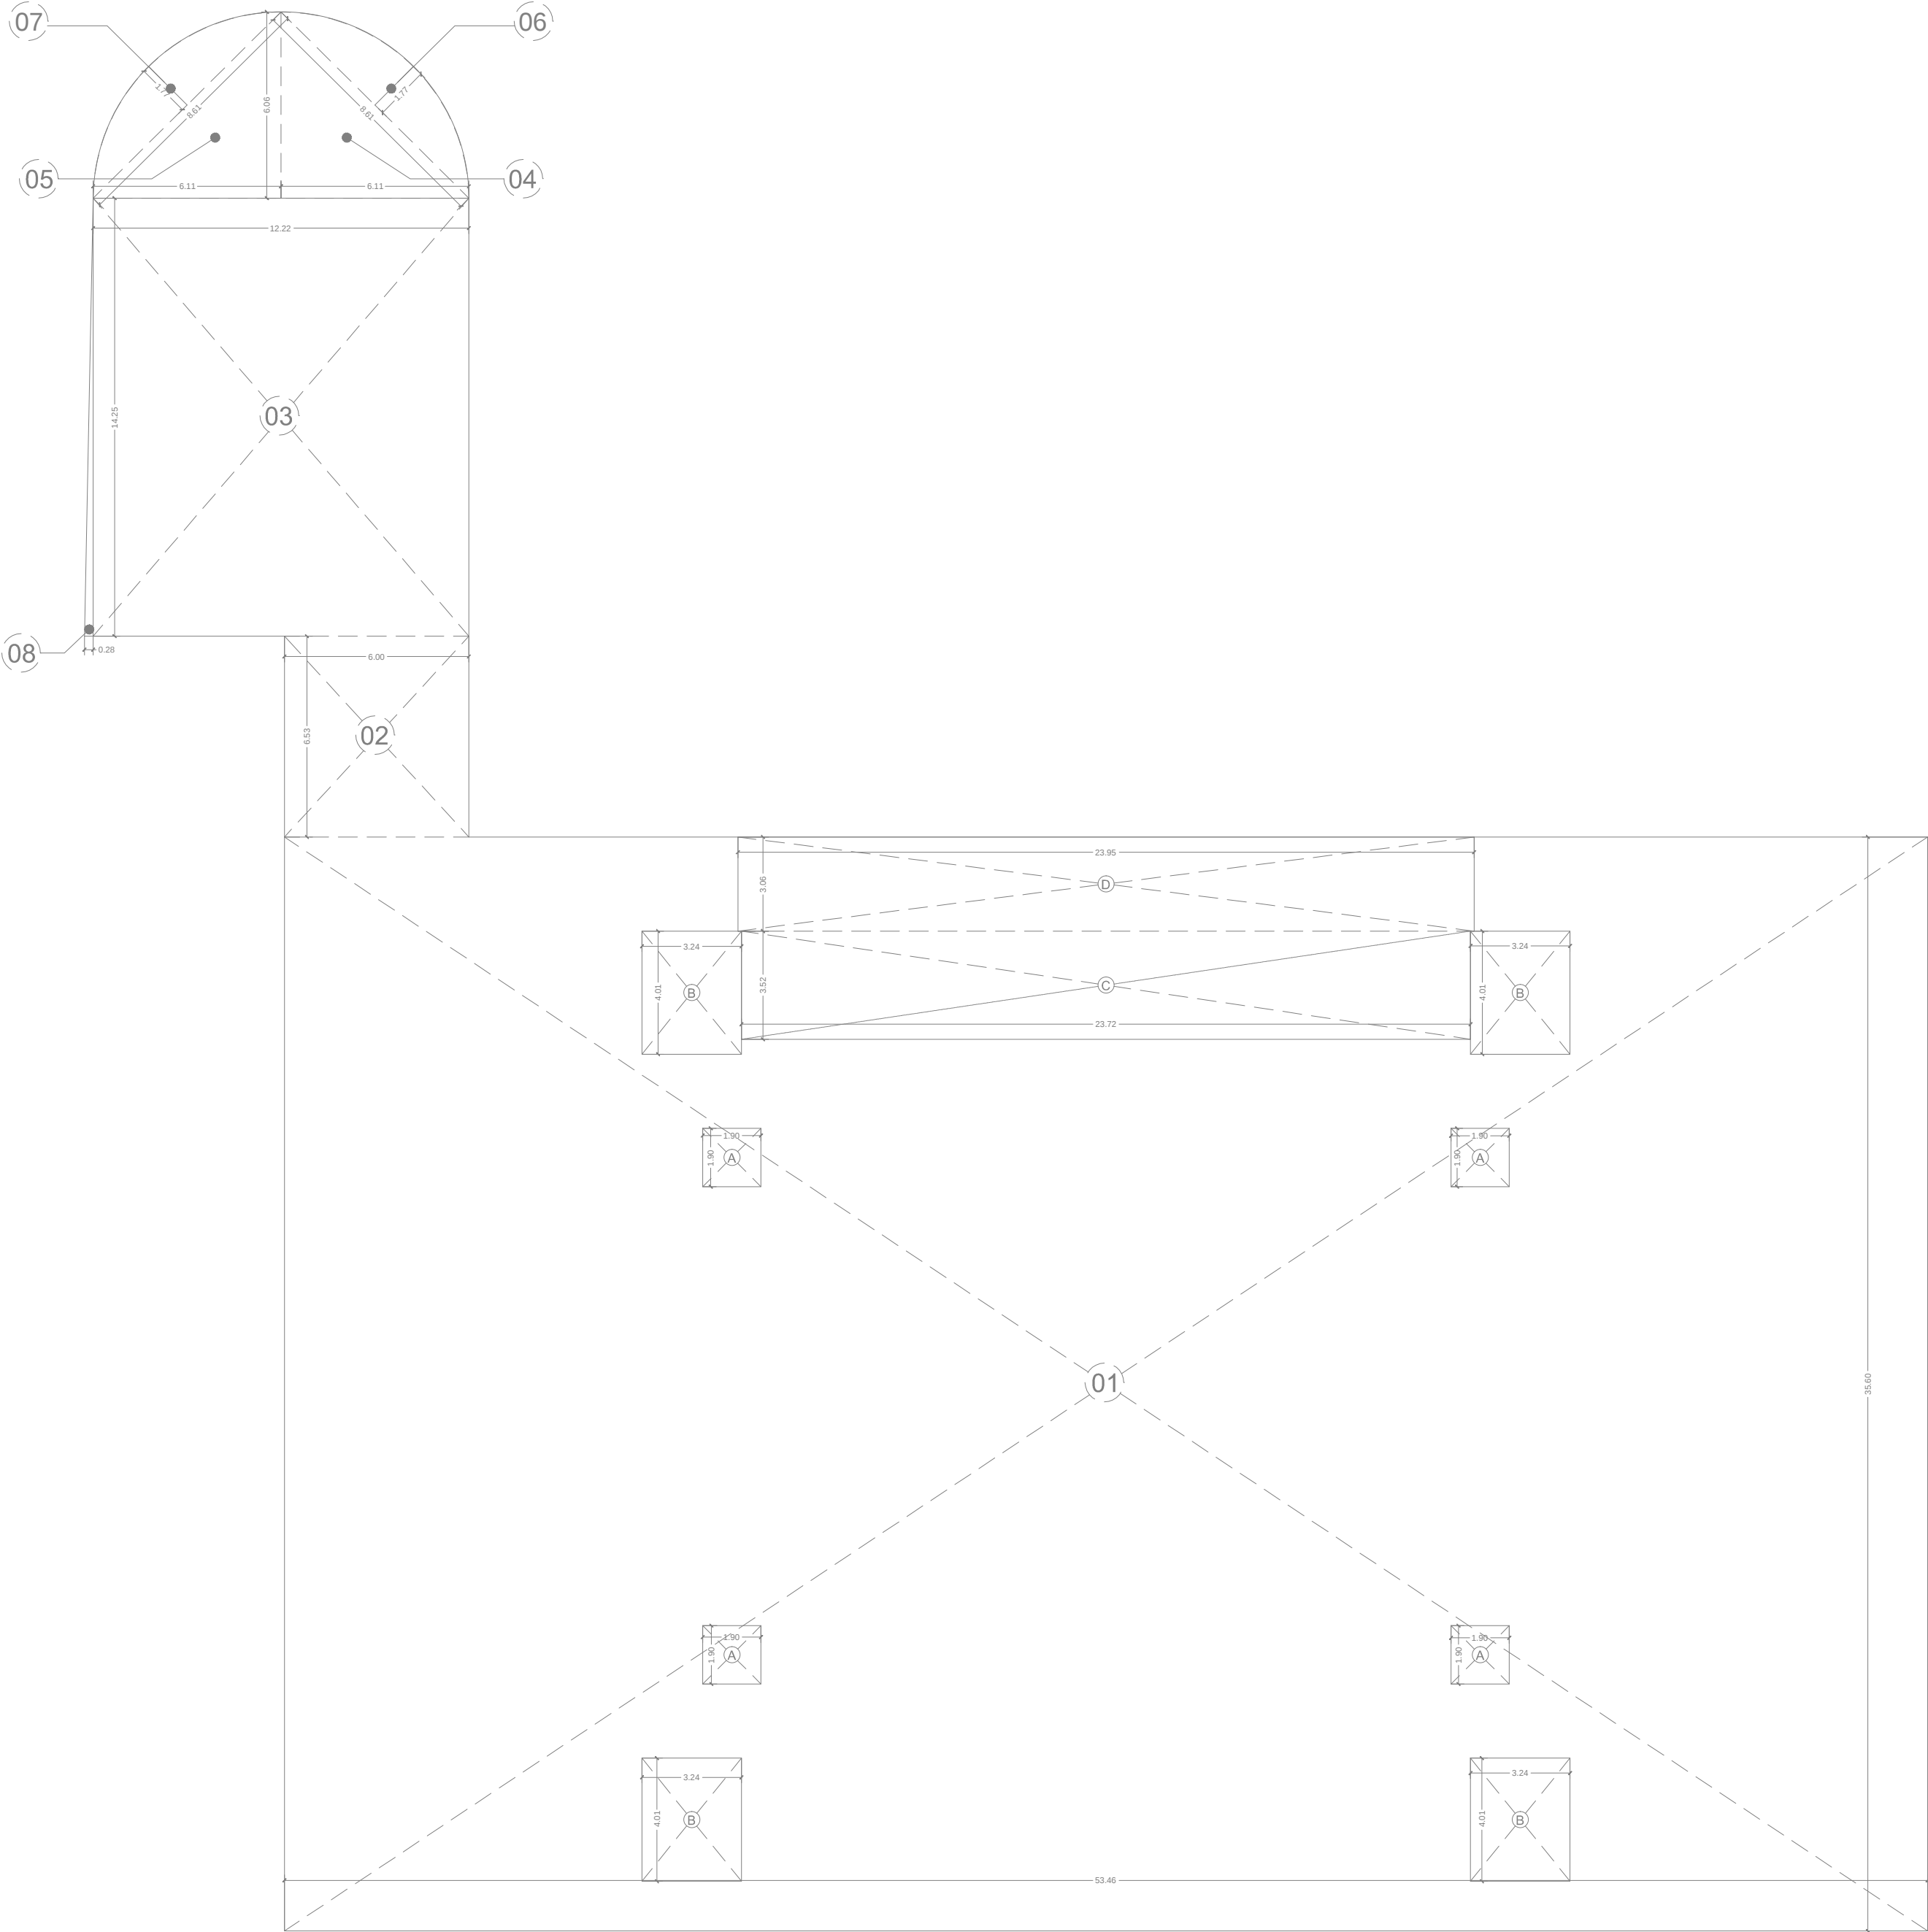

AREA DIAGRAM BASEMENT FLOOR PLAN

PROJECT -

PROJECT NAME- MONK MONASTERY
KHASRA NO.1144M,1146M VVIP ADDRESSES
ALONG - VILL. NOORNAGAR GHAZIABAD (U.P)

OWNER -

FOR M/s. MAHESHA INFRAVALLEY PVT. LTD.

DRAWING TITLE :-

BASEMENT SEWERAGE LAYOUT PLAN

OWNER SIGN

ARCHITECT SIGN

MEP Consultant:

WeDESIGN Consultants
Engineered to perfection
Email - wadesignconsultancy@gmail.com
Mob. - 9999288416, 9999288407, 9882244495

ARCHITECTS & PLANNERS:-
SINGLA ARCHITECTS & ASSOCIATES
EROS MARKET PLACE, PLOT NO.-02, SHOP - 87 1ST. FLOOR
SHAKTI KHAND - 2, INDIRAPURAM, GHAZIABAD (U.P.)
Mob: 9971998445
e-mail : gsingla32@gmail.com,

DRAWN BY:- JEEVAN	CHECKED BY:- D.K	SCALE:- NTS	DATE:- 11/12/2021	DRG. No.:- PL-03
----------------------	---------------------	----------------	----------------------	---------------------