




THIS DRAWING IS THE PROPERTY OF THE ARCHITECT. IT SHALL NOT BE COPIED OR USED WITHOUT THE WRITTEN PERMISSION OF THE ARCHITECT. NO PART OF THIS DRAWING SHALL BE REPRODUCED OR TRANSMITTED IN ANY FORM OR BY ANY MEANS, ELECTRONIC OR MECHANICAL, INCLUDING PHOTOCOPYING, RECORDING, OR BY ANY INFORMATION STORAGE AND RETRIEVAL SYSTEM, WITHOUT THE WRITTEN PERMISSION OF THE ARCHITECT. THE ARCHITECT ASSUMES NO LIABILITY FOR ANY DAMAGE OR LOSS OF ANY KIND, INCLUDING CONSEQUENTIAL DAMAGES, ARISING FROM THE USE OF THIS DRAWING. THE ARCHITECT'S LIABILITY IS LIMITED TO THE DESIGN AND CONSTRUCTION OF THE PROJECT. THE ARCHITECT SHALL BE RESPONSIBLE FOR THE ACCURACY OF THE INFORMATION PROVIDED TO HIM BY THE CLIENT. 

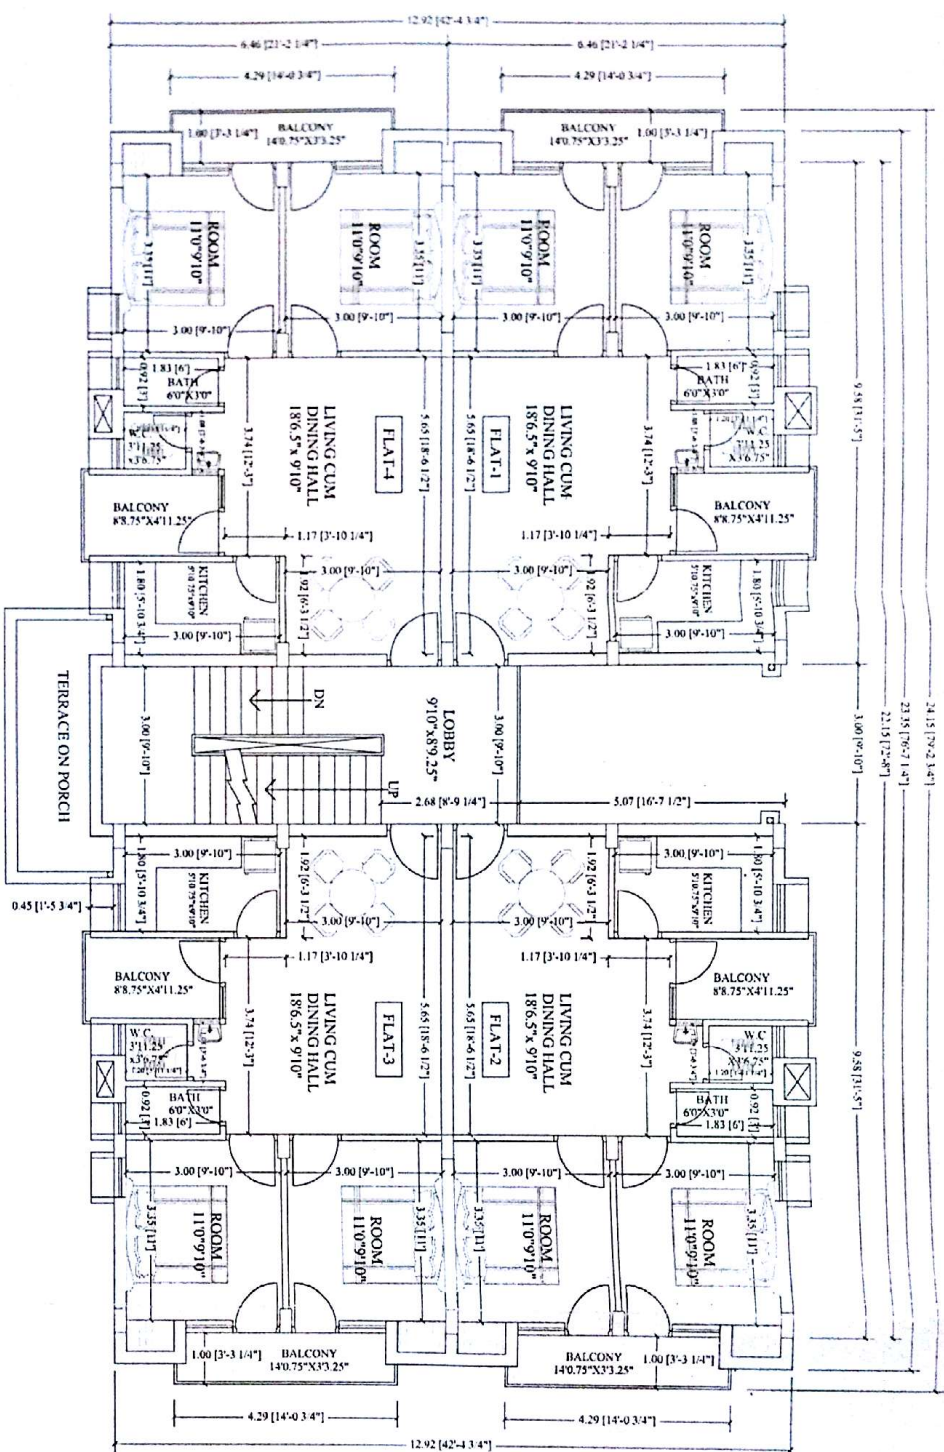

TYPICAL FLOOR PLAN

AREA ANALYSIS			
	WITHIN BALCONY	WITHOUT BALCONY	CARPET AREA
FLAT-1	68.48 SQM	58.75 SQM	51.66 SQM
FLAT-2	68.48 SQM	58.75 SQM	51.66 SQM
FLAT-3	68.48 SQM	58.75 SQM	51.66 SQM
FLAT-4	68.48 SQM	58.75 SQM	51.66 SQM
TOTAL	273.92 SQM	235.00 SQM	206.64 SQM
BLOCK AREA (WITH BALCONY)		-299.60 SQM	
BLOCK AREA (WITHOUT BALCONY)		-258.58 SQM	

ASST. ENGINEER

EX. ENGINEER

C.E./TOWN PLANNER

SECRETARY

VICE CHAIRMAN

PROJECT:-

ARCHITECTS:-

PROPOSED LG FLATS AT VASUNDHARA ENCLAVE PHASE III, GAUTAM VIHAR EXTENSION, GORAKHPUR.

ANAND KUMAR
B. ARCHITECTS, AIA
C-424/6911
PLOT NO. 0511-2401176, 280651, 0415210713
Near Saha Place Mall, Champva,
GORAKHPUR,
E-MAIL: anandk12@gmail.com

OWNER:-

GORAKHPUR DEVELOPMENT AUTHORITY,
GORAKHPUR

REV. NO.:- 01,2,3,4,5,6

FILE NO.:- 410

DRN. BY:- 1

CHD. BY:- A

DATE:- 26-12-2015

SCALE:- NOT TO SCALE

DRG. NO.:- P 7

REV. NO.:- 01,2,3,4,5,6

FILE NO.:- 410

DRN. BY:- 1

CHD. BY:- A

OWNER:-

GORAKHPUR DEVELOPMENT AUTHORITY,
GORAKHPUR

PROJECT:-

ARCHITECTS:-

PROPOSED LG FLATS AT VASUNDHARA ENCLAVE PHASE III, GAUTAM VIHAR EXTENSION, GORAKHPUR.

ANAND KUMAR
B. ARCHITECTS, AIA
C-424/6911
PLOT NO. 0511-2401176, 280651, 0415210713
Near Saha Place Mall, Champva,
GORAKHPUR,
E-MAIL: anandk12@gmail.com

VICE CHAIRMAN

SECRETARY

C.E./TOWN PLANNER

EX. ENGINEER

ASST. ENGINEER