




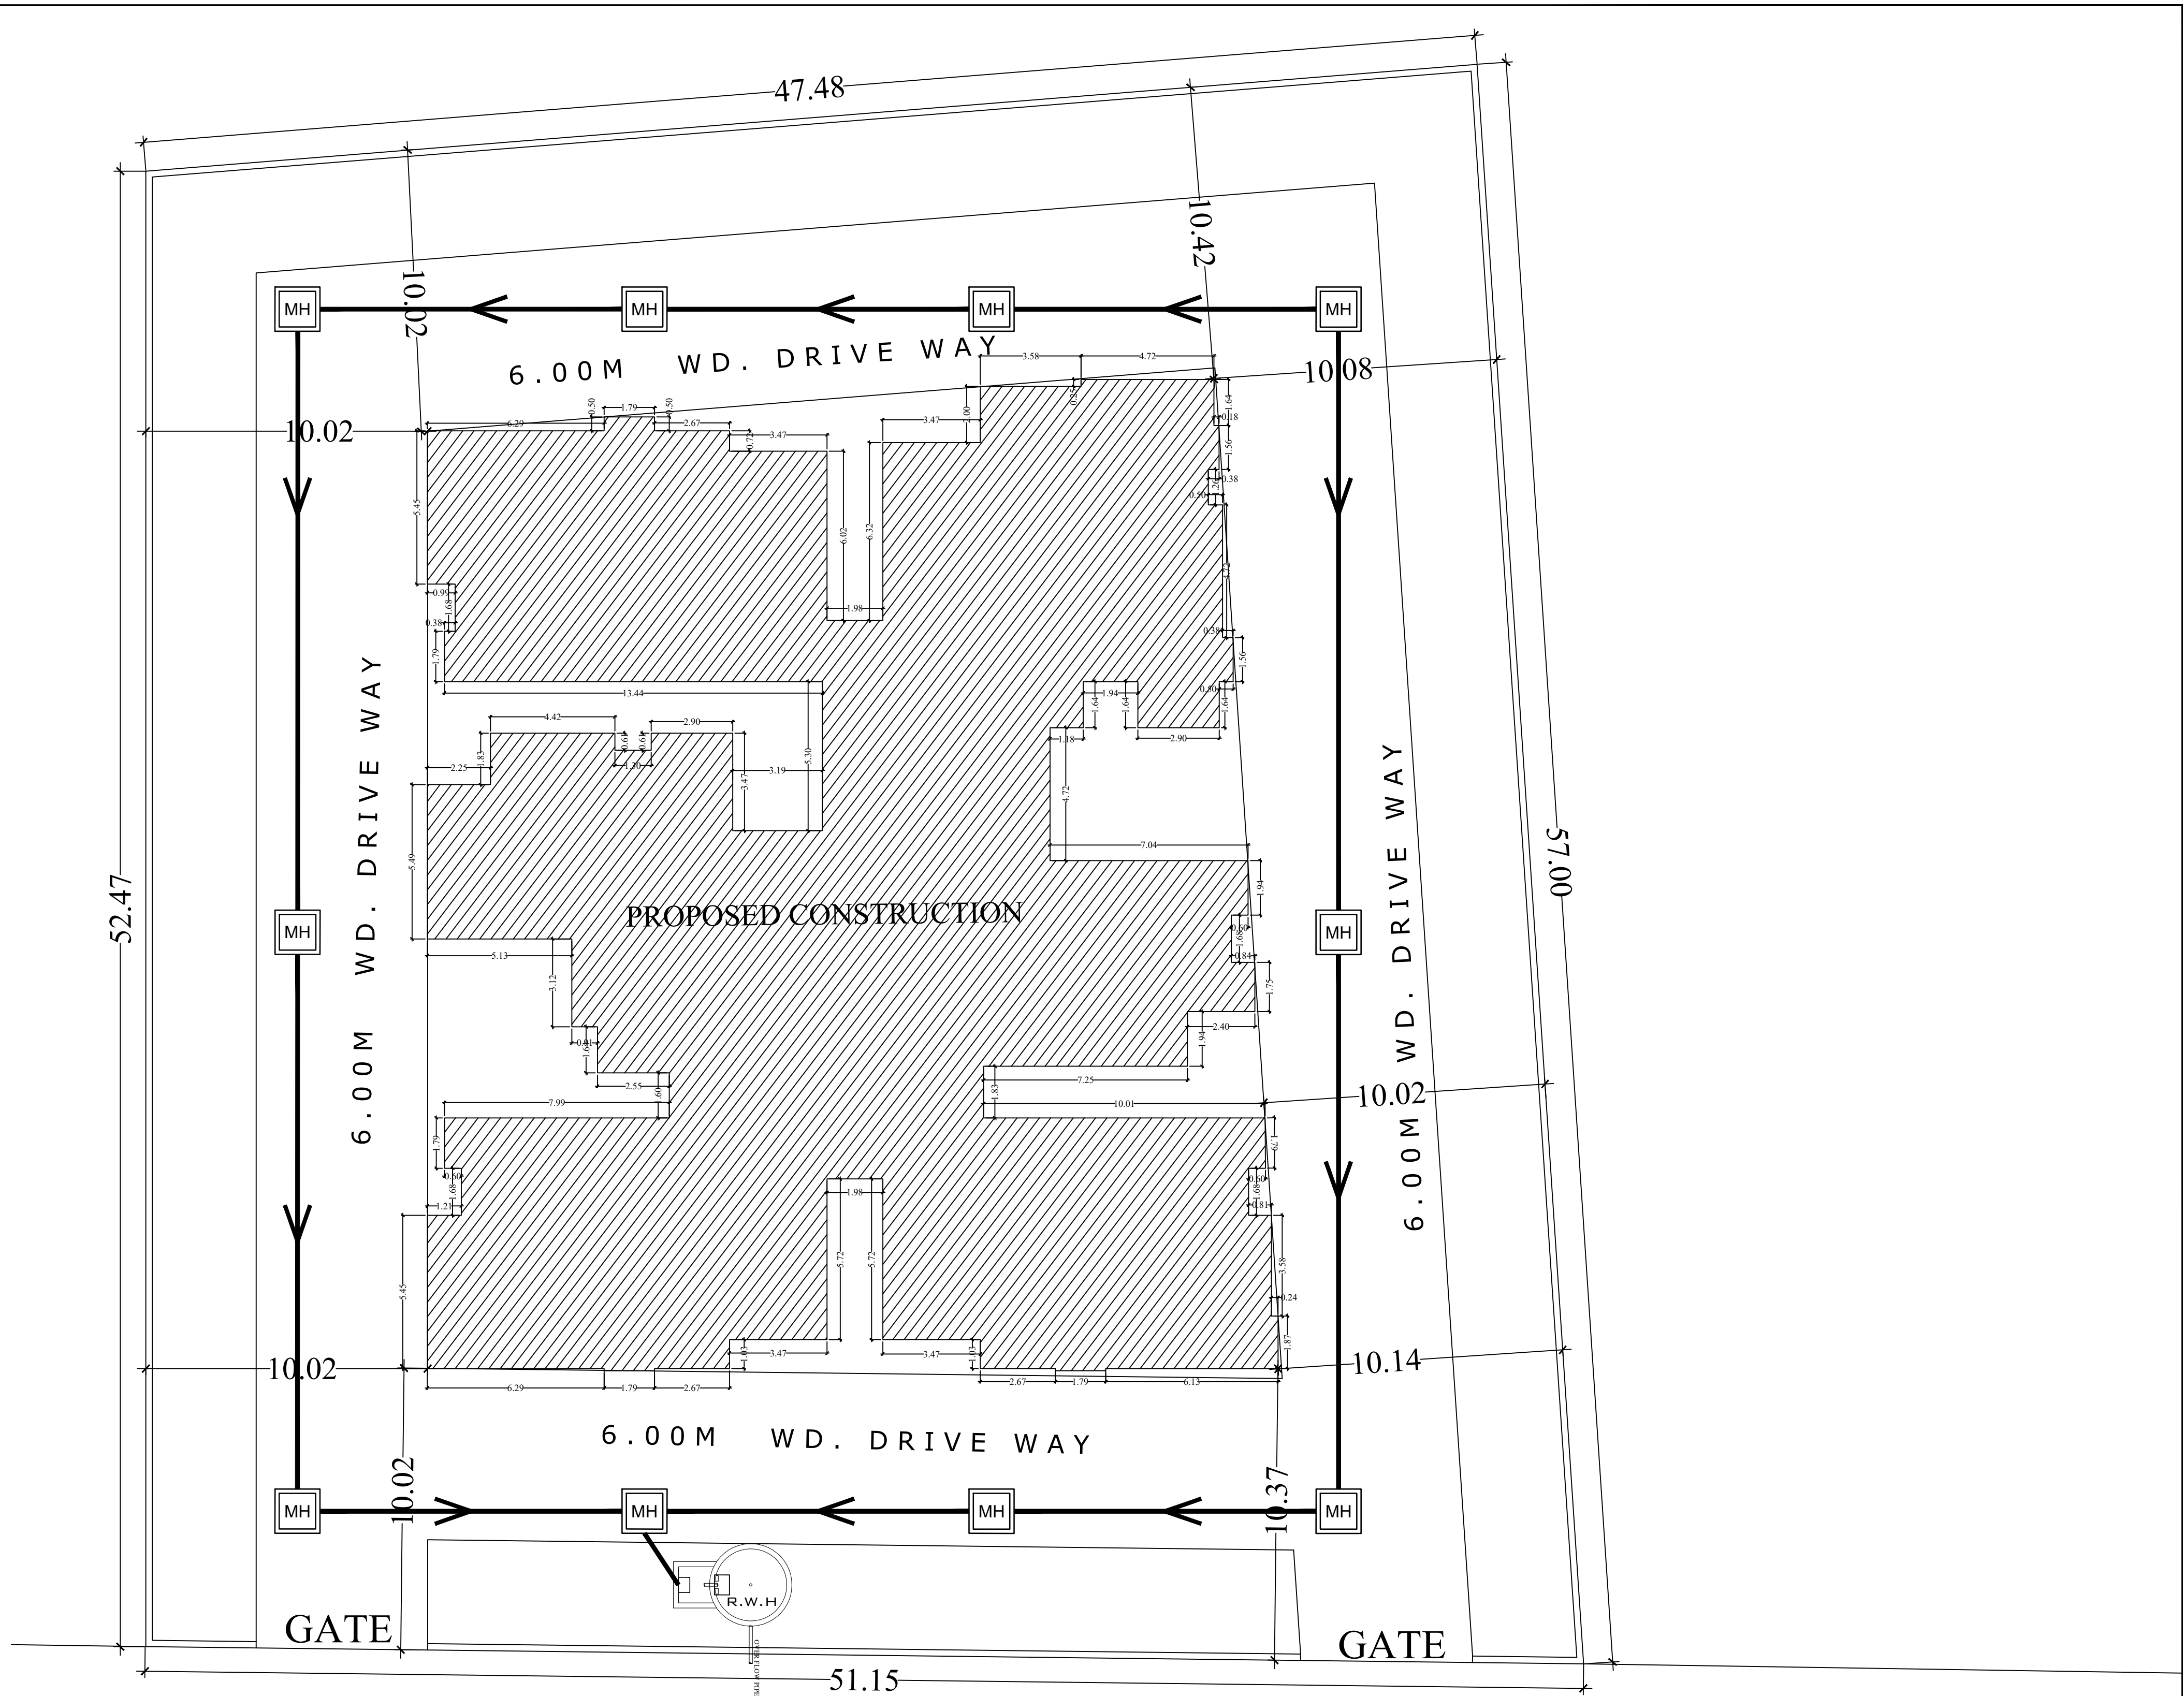

24.0 MT. W I D E R O A D

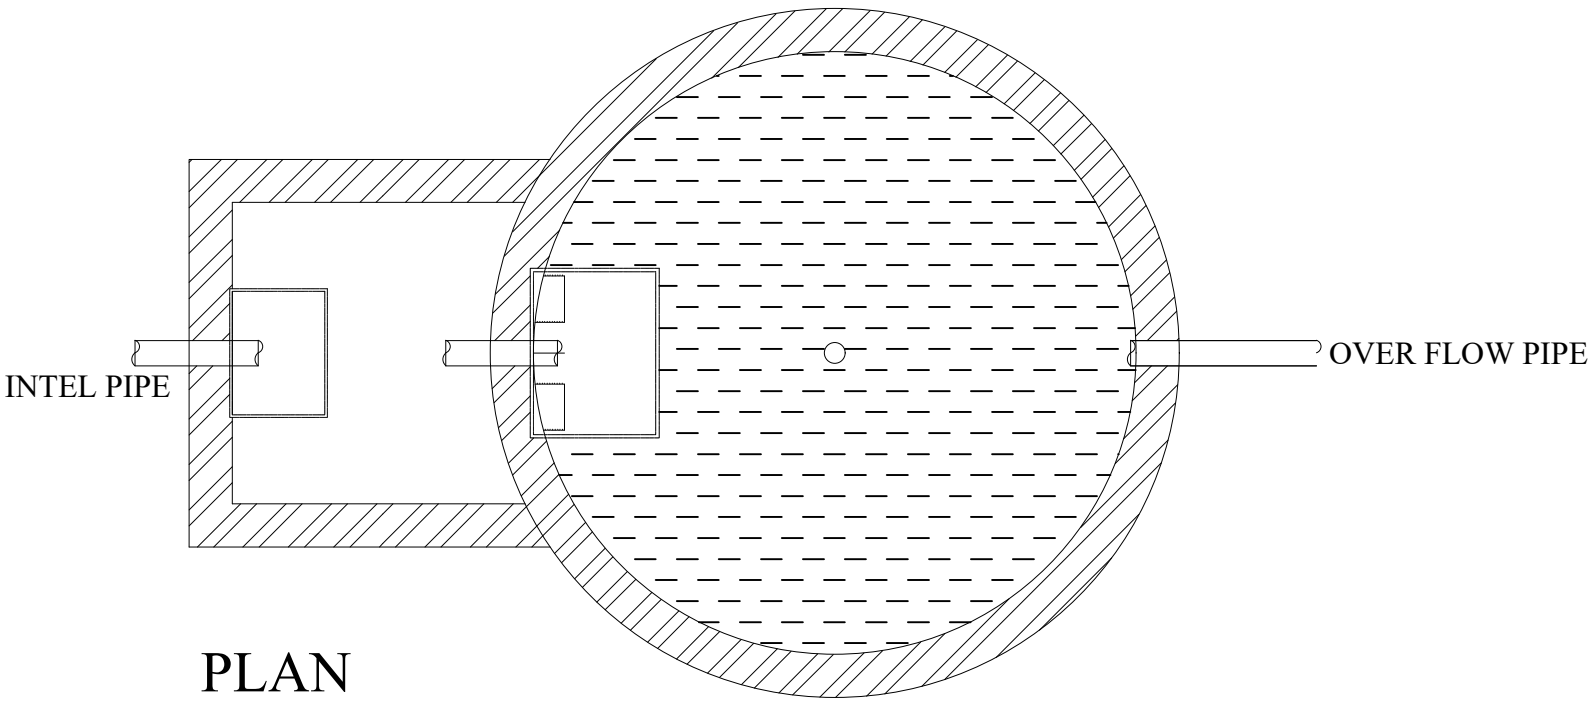

PLAN

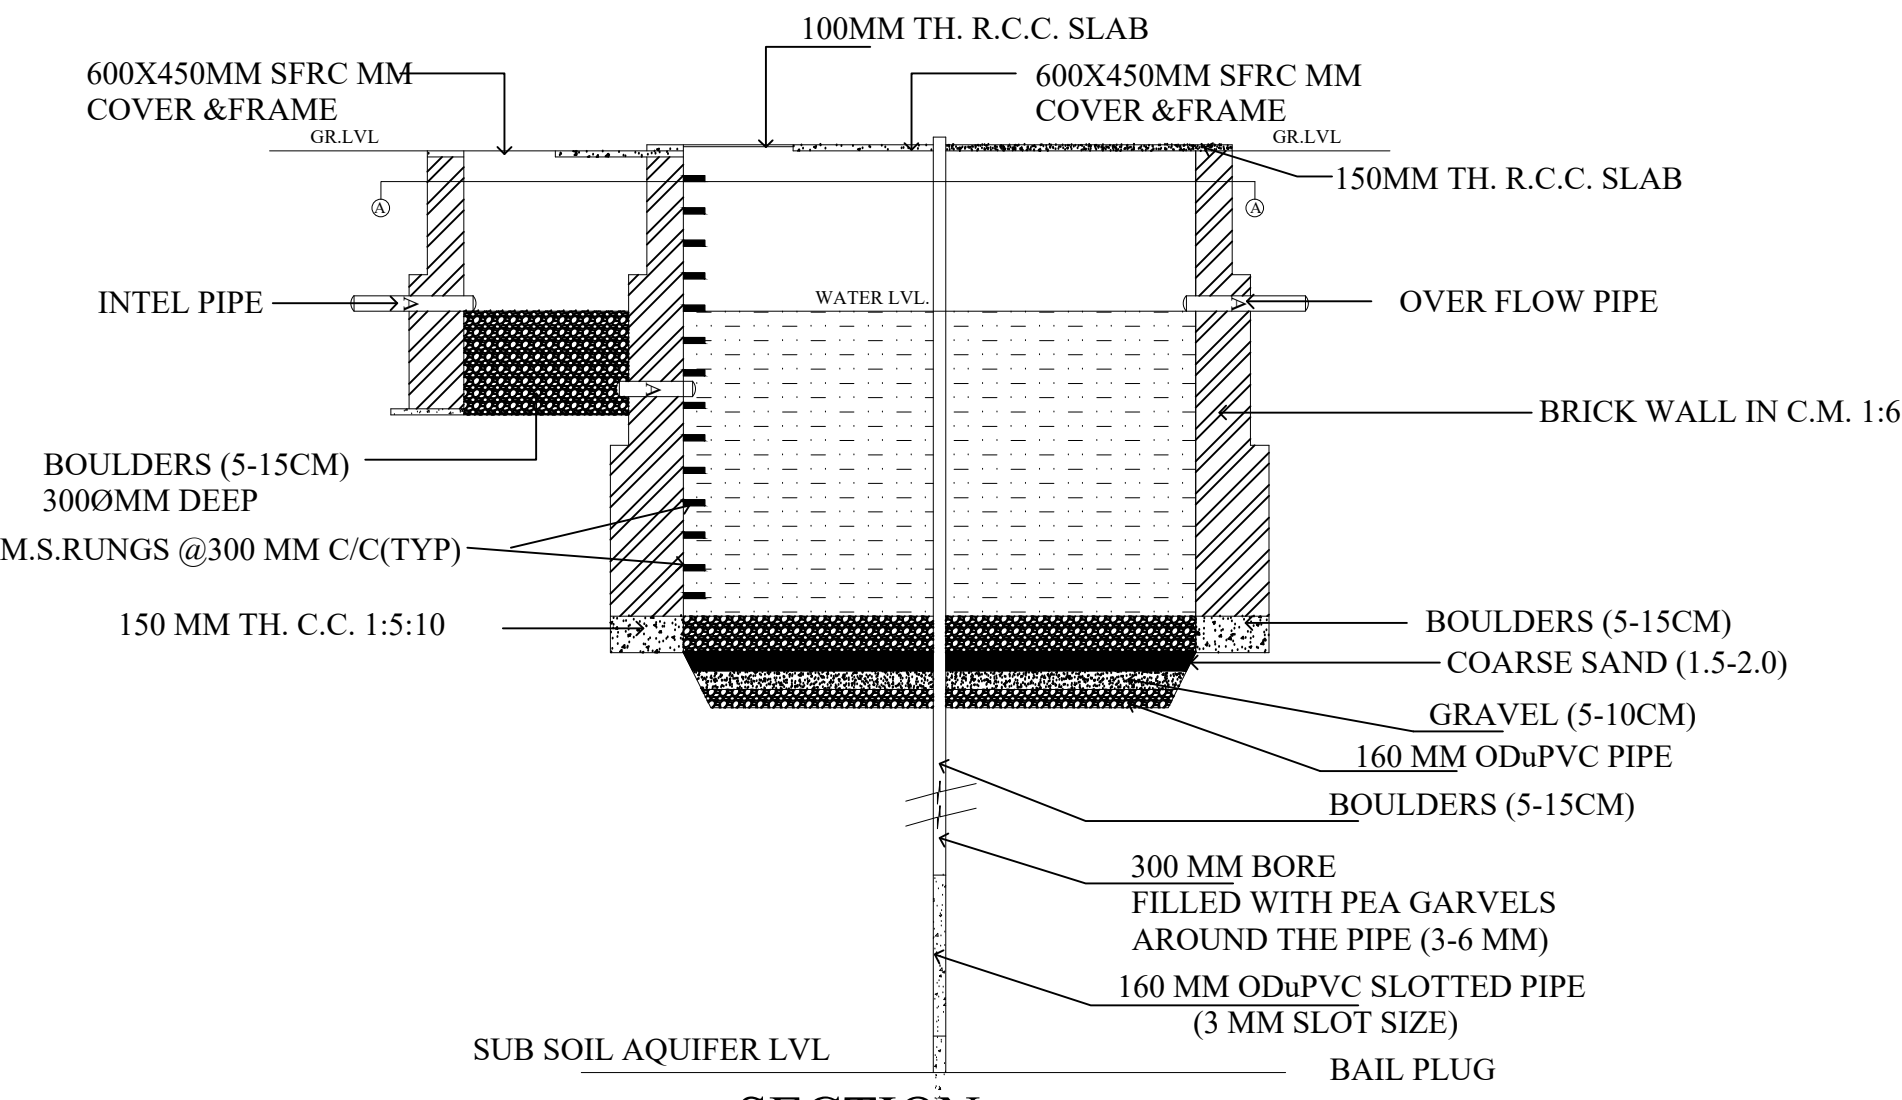

SECTION

RAINWATER HARVESTING PIT DETAIL
SCALE NTS

PROPOSED RESIDENTIAL GROUP HOUSING AT KH. NO.209(PART), MAUZA CHAMRAULI, TEHSIL & DISTRICT AGRA.

OWNER'S NAME :- BIBHAB BUILDWELL

SITE PLAN -STORM WATER DRAINAGE & HARVESTING	AUTH. SIGNATORY	SCALE:- 1: 200	NORTH
		DATE - 12/07/2022	

