

PRESENTATION DRAWING

THIS DRAWING IS THE PROPERTY OF RAJIVA KUMAR & ASSOCIATES AND ISSUED FOR THE SPECIFIC PROJECT MENTIONED THEREIN. THIS IS NOT TO COPIED OR USED FOR THE OTHER PROJECTS UNLESS EXPRESSLY PERMITTED BY THE ARCHITECT

Remarks
SITE AREA = 3808 SQ MT.
+6764 SQ MT.
+1280 SQ. MT.
+1112 SQ. MT.
= 12965.00 SQ MT.

[illegible][illegible]

Client

Job Title

Drawing Title

SITE PLAN

(Drg. No. AR-01)

Scale N.T.S.

Date FEB. 2015

Drawn By

North




Issued To

Architect

PH. No.
2721555, 56

**RAJIVA KUMAR
&
ASSOCIATES**

E - 44 GREATER KAILASH, ENCLAVE 1
NEW DELHI.

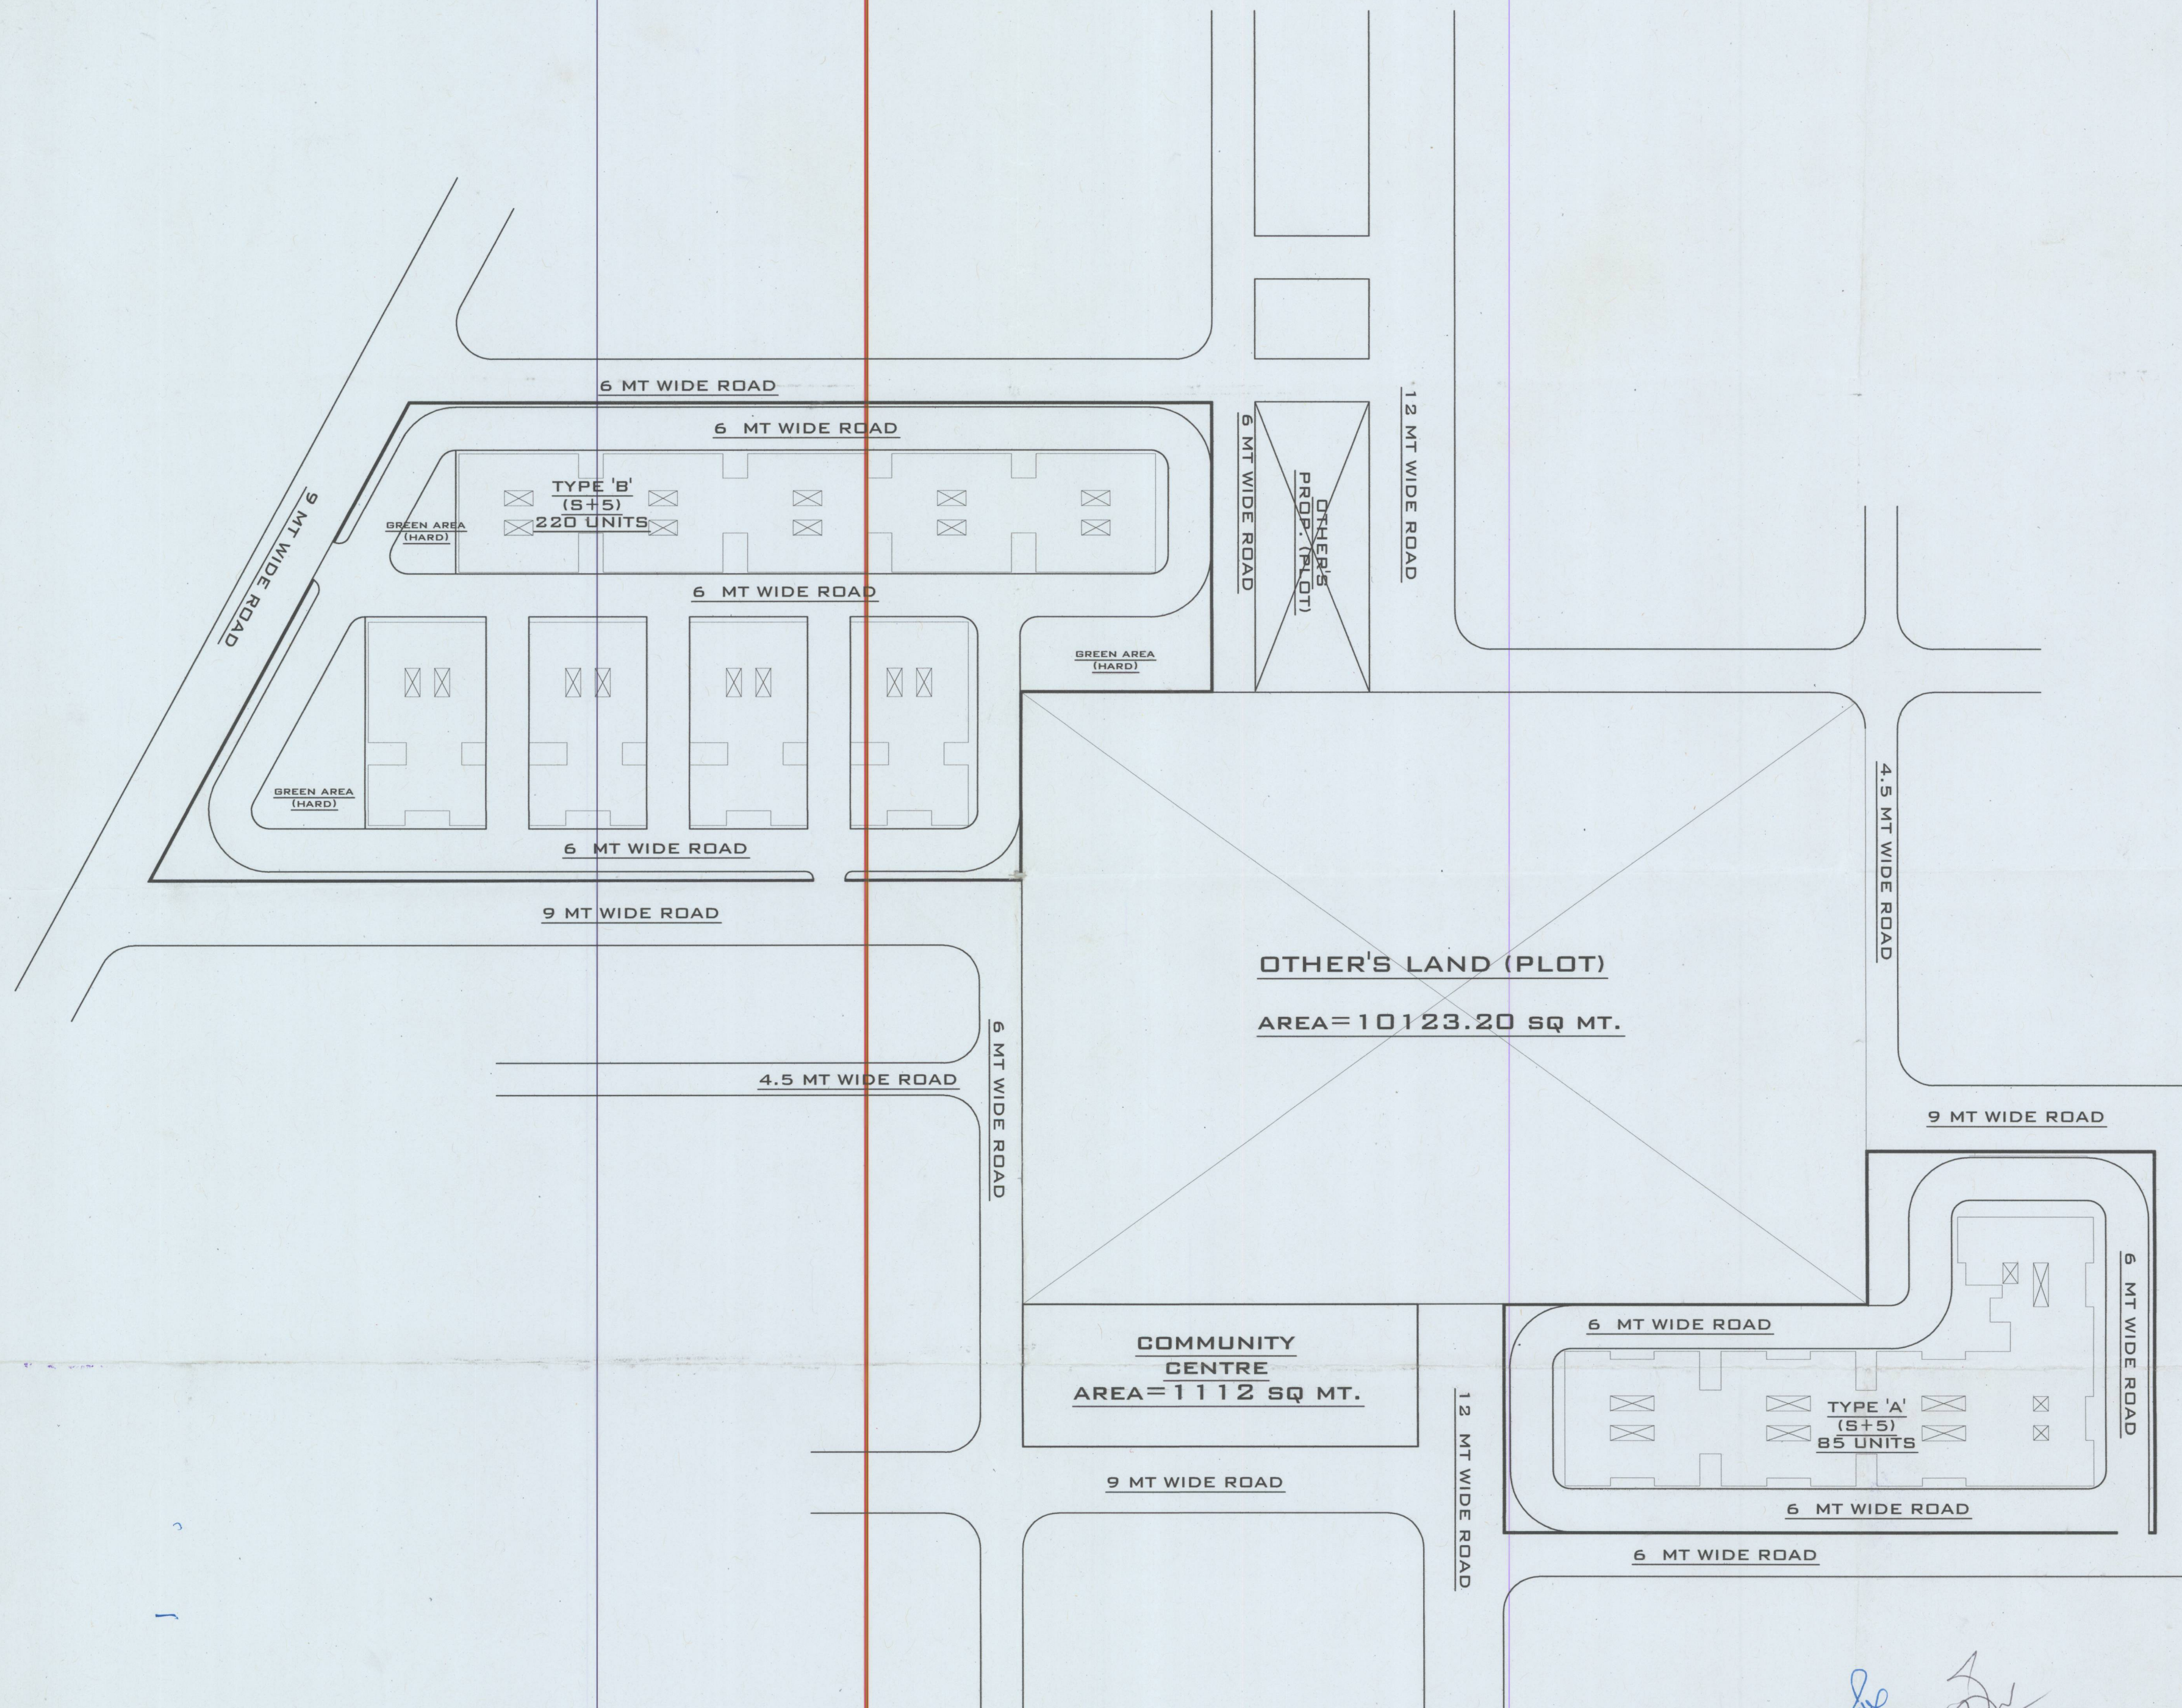

Sep
1/82

अधीक्षण अभियन्ता
मेरठ विकास प्राधिकरण
मेरठ -