


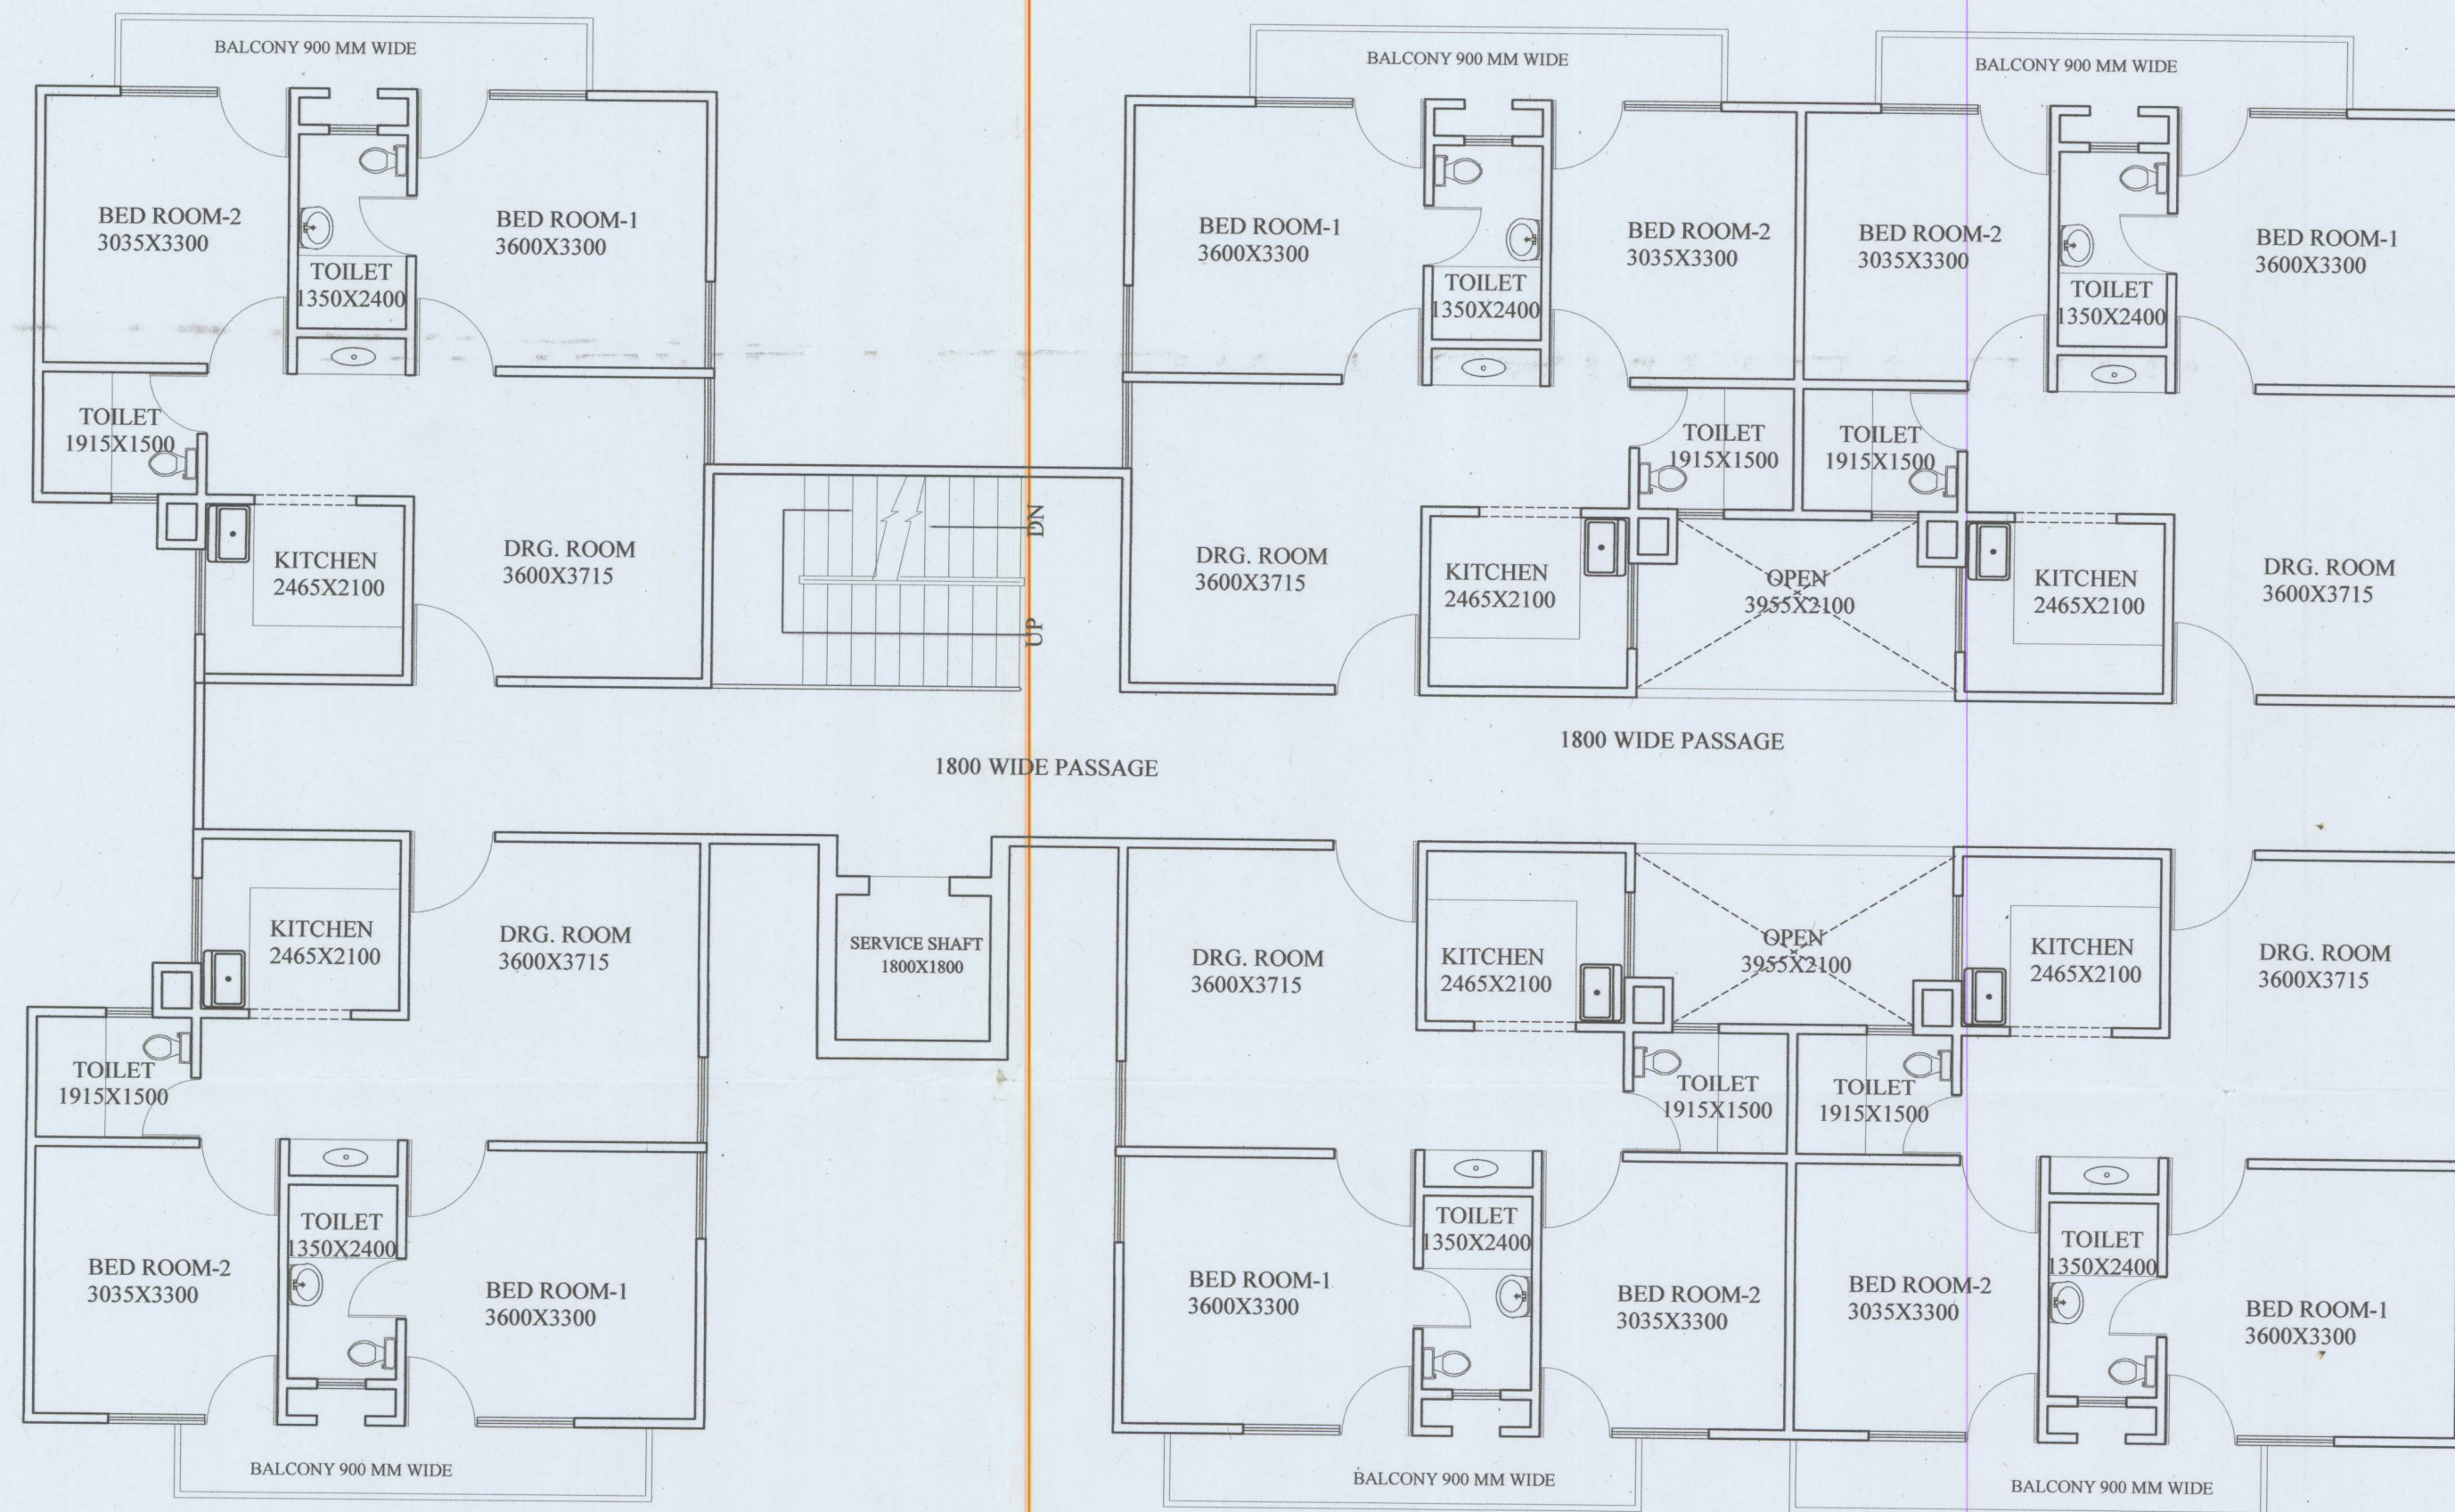

TYPICAL FLOOR PLAN(1ST-5TH)

PROPOSED
SAMAJWADI AWAS
YOJNA-AFFORDABLE
HOUSING AT LOHIA
NAGAR, MEERUT

PRESENTATION DRAWING

THIS DRAWING IS THE PROPERTY OF RAJIVA KUMAR & ASSOCIATES AND ISSUED FOR THE SPECIFIC PROJECT MENTIONED THEREIN. THIS IS NOT TO BE COPIED OR USED FOR ANY OTHER PROJECTS UNLESS EXPRESSLY PERMITTED BY THE ARCHITECT.

Remarks

References

Revisions

Client

Job Title

M.I.G.(2 BHK FLATS)
BLOCK-C

Drawing Title

FLOOR PLAN

Drg. No.

North

Scale

N.T.S.

Date

Drawn By

Issued To

Architect

PH. No.
2721555, 56

**RAJIVA KUMAR
&
ASSOCIATES**

B-46, VIBHUTI KHAND, GOMTI NAGAR,
LUCKNOW.

अभिमान अभियन्ता
मेरठ विकास प्राधिकरण
मेरठ