


* 1mm - 0.001 m.
 * 1m - 3.28 ft.
 * 1sq.mt - 10.764 sq.ft.

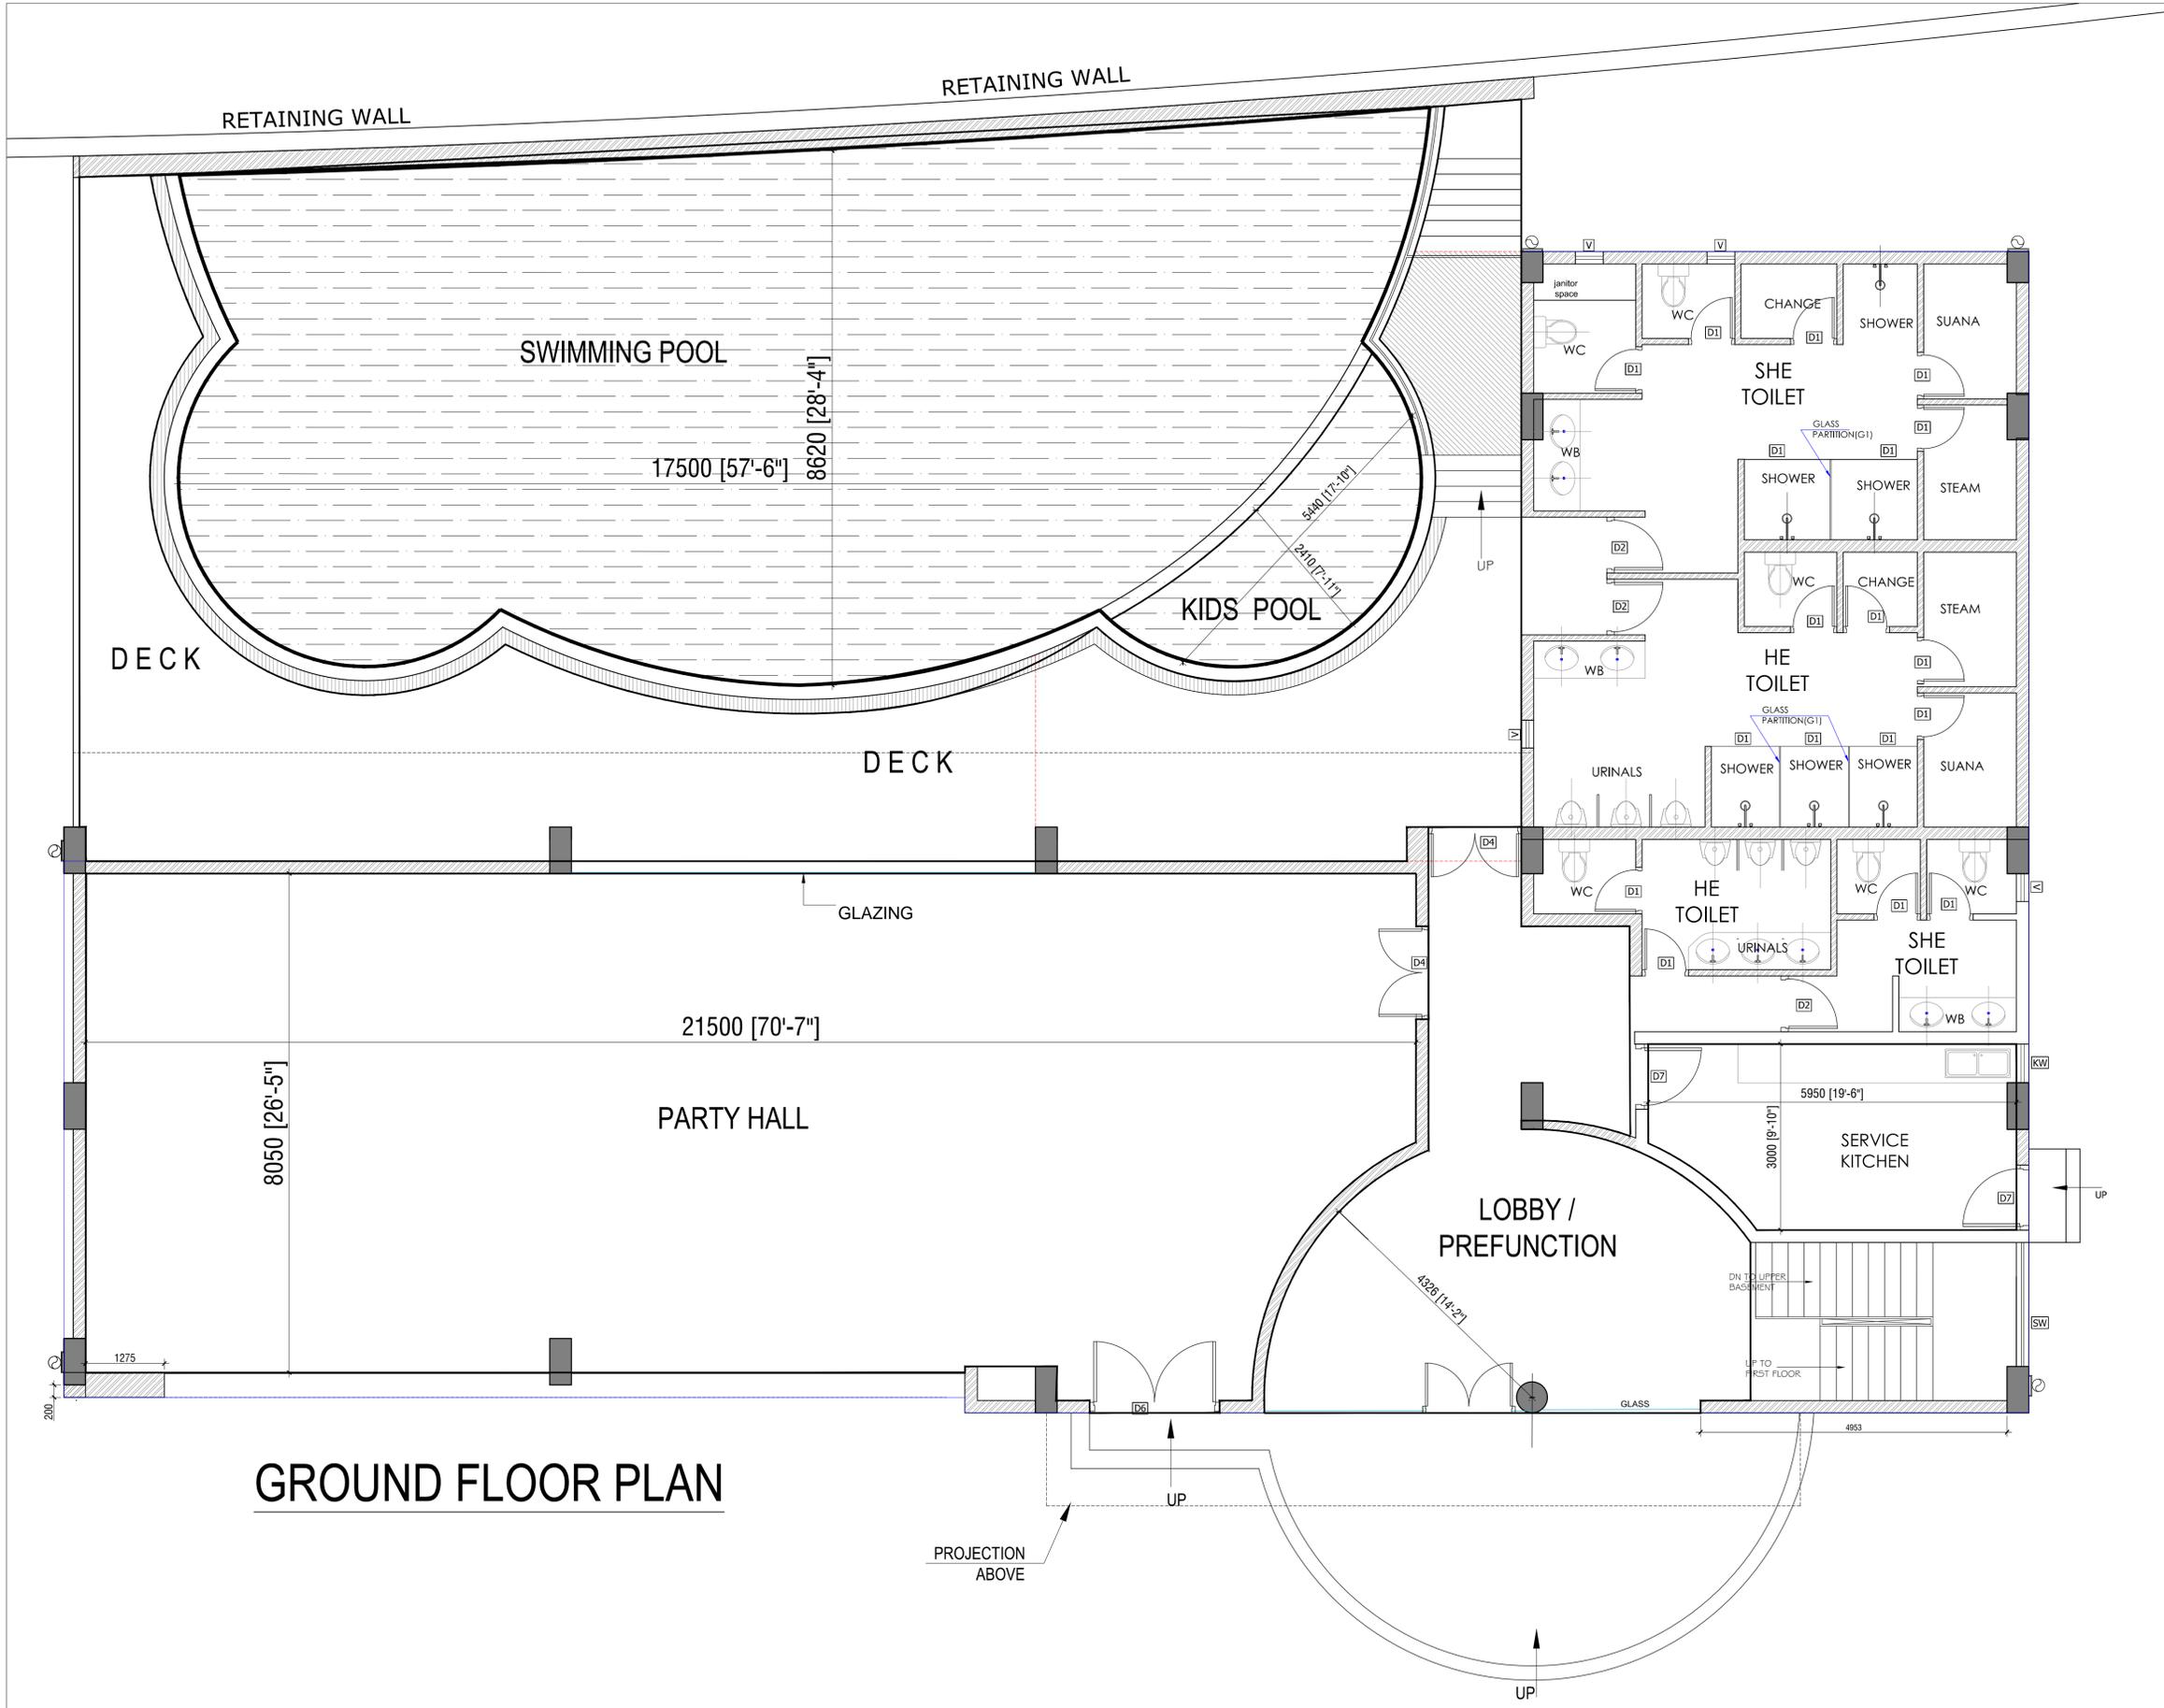

GROUND FLOOR PLAN

GENERAL NOTES
 * This drawing is the property of M/s Saya Homes Pvt. Ltd. and shall not be copied or used in anyway without their prior permission.
 * All dimensions are in millimeters and levels in meter unless otherwise mentioned.
 * Drawing not to be scaled, written dimensions to be followed.
 * All discrepancies to be brought to the notice of the architect before execution and his decision to be final.
 * This drawing to be read in conjunction with details, large scale drawings, structural, services and other relevant drawings.

STRUCTURAL CONSULTANT :-
OPTIMUM DESIGN PVT. LTD.
 CONSULTING ENGINEERS
 An ISO 9001:2008 Certified Co.
 B-24, SECTOR-67, NOIDA-201301
 Phone:-0120-6459868,0704233307
 Email:- info@optimumdesign.in
 Website:-www.optimumdesign.in

STRUCTURAL CONSULTANT :-
VMS VMS CONSULTANTS PVT. LTD.
 4 Shri Jorawar Bhavan, 1st Floor,
 South Wing, 93, Maharishi Karve Marg,
 Churchgate, Mumbai - 400020
 Ph. No - 022005363 / 4 / 5 / 6
 Fax - 022005367

MEP CONSULTANT :-
 M/S.SUNIL NAYYAR CONSULTANTS PVT. LTD
 206,206A,305A, 305B, 2nd & 3rd Floors, Time Centre,
 DLF Golf Course Road, Sector - 54
 Gurgaon - 122002
 Teletax - 0124-4803800

DESIGN DEVELOPMENT ARCHITECT
SAYA BUILDCON CONSORTIUM PVT. LTD.

PROJECT
SAYA ZION
 Proposed Group Housing
 Plot Number - GC - 6 / 11, Greater Noida
 West (u.p)

DRAWING TITLE:-
ZION CLUB - GROUND FLOOR PLAN

APPROVED	DRAWN	NORTH ↑
AR. SHIVENDRA YADAV	ADITYA	
DATE	CHECKED	
21.11.2016		

* 1mm - 0.001 m.
 * 1m - 3.28 ft.
 * 1sq.mt - 10.764 sq.ft.

GENERAL NOTES
 * This drawing is the property of M/s Saya Homes Pvt. Ltd. and shall not be copied or used in anyway without their prior permission.
 * All dimensions are in millimeters and levels in meter unless otherwise mentioned.
 * Drawing not to be scaled, written dimensions to be followed.
 * All discrepancies to be brought to the notice of the architect before execution and his decision to be final.
 * This drawing to be read in conjunction with details, large scale drawings, structural, services and other relevant drawings.


STRUCTURAL CONSULTANT :-

OPTIMUM DESIGN PVT. LTD.
CONSULTING ENGINEERS
 An ISO 9001:2008 Certified Co.
 B-24, SECTOR-67, NOIDA-201301
 Phone:-0120-6459868,0704233307
 Email:- info@optimumdesign.in
 Website:-www.optimumdesign.in

STRUCTURAL CONSULTANT :-

VMS CONSULTANTS PVT. LTD.
 4 Shri Jorawar Bhavan, 1st Floor,
 South Wing, 93, Maharishi Karve Marg,
 Churchgate, Mumbai - 400020
 Ph. No - 022005363 / 4 / 5 / 6
 Fax - 022005367

MEP CONSULTANT :-
M/S.SUNIL NAYYAR CONSULTANTS PVT. LTD
 206,206A,305A, 305B, 2nd & 3rd Floors, Time Centre,
 DLF Golf Course Road, Sector - 54
 Gurgaon - 122002
 Teletax - 0124-4803800

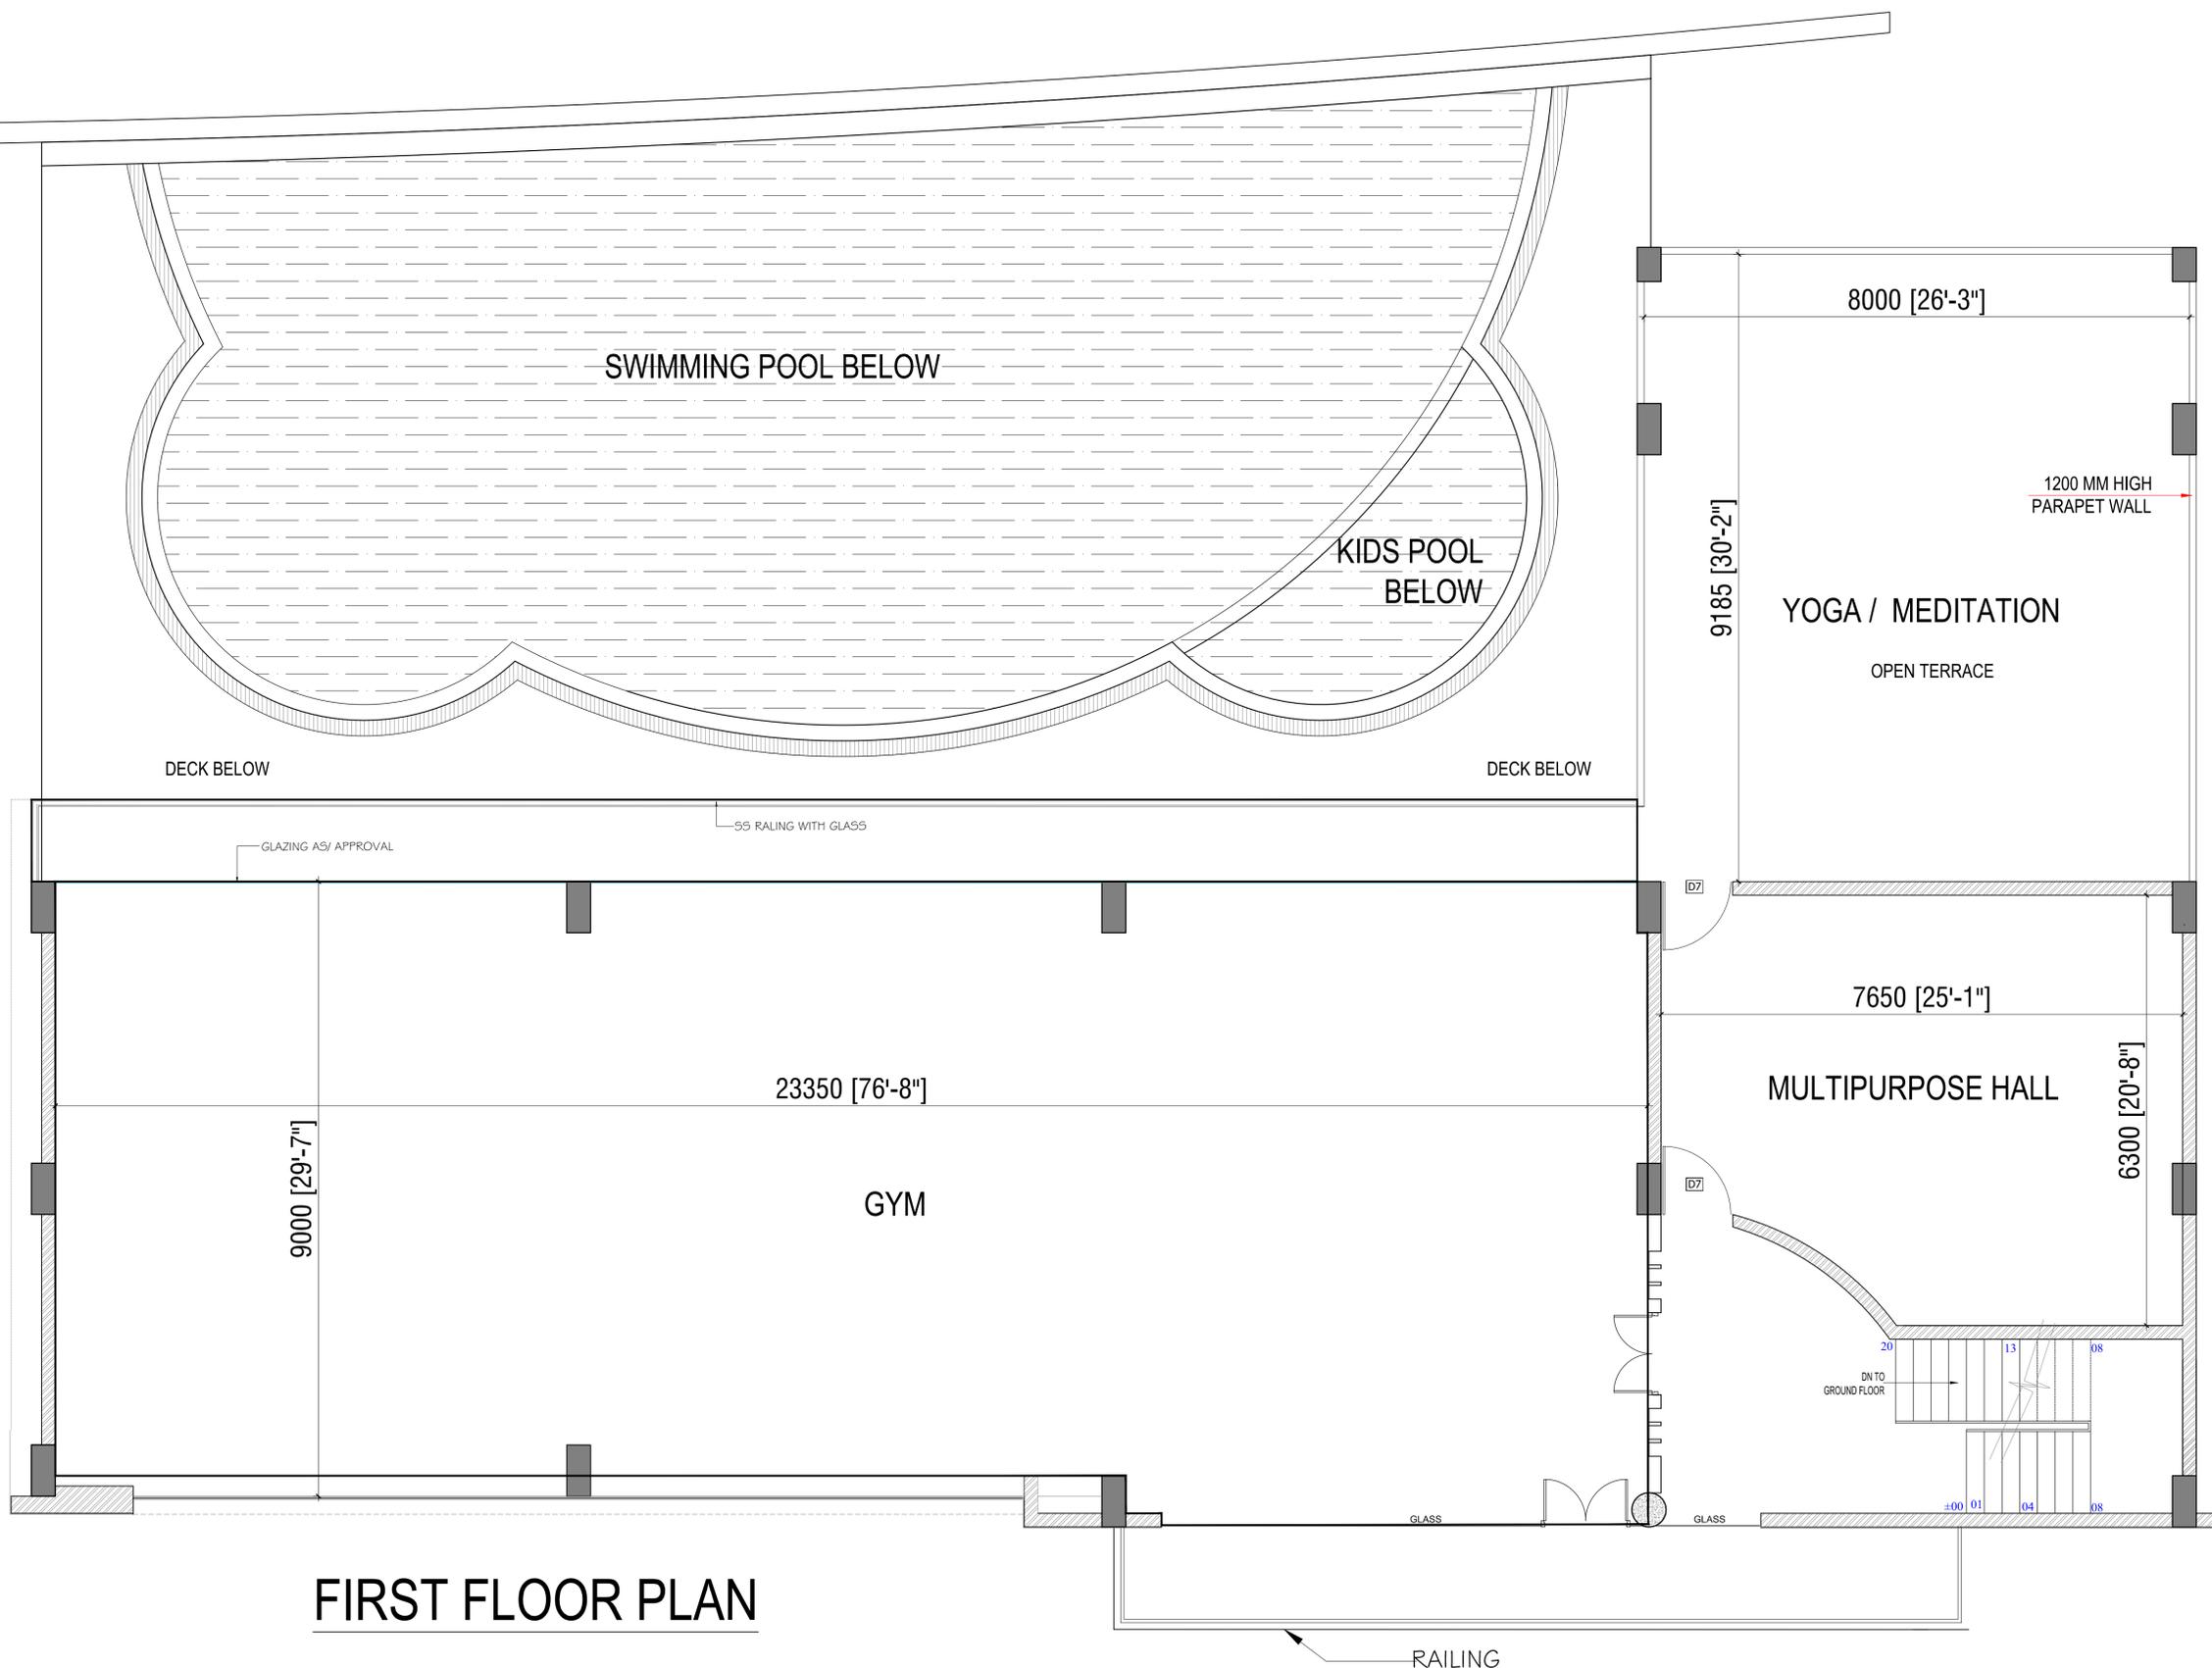

FIRST FLOOR PLAN

R. NO.	DATE	DESCRIPTION

DESIGN DEVELOPMENT ARCHITECT
SAYA BUILDCON CONSORTIUM PVT. LTD.

PROJECT
SAYA ZION
 Proposed Group Housing
 Plot Number - GC - 6 / 11, Greater Noida
 West (u.p)

DRAWING TITLE:-
ZION CLUB - FIRST FLOOR PLAN

APPROVED	DRAWN	NORTH ↑
AR. SHIVENDRA YADAV	ADITYA	
DATE	CHECKED	
21.11.2016		

* 1mm - 0.001 m.
 * 1m - 3.28 ft.
 * 1sq.mt - 10.764 sq.ft.

GENERAL NOTES
 * This drawing is the property of M/s Saya Homes Pvt. Ltd. and shall not be copied or used in anyway without their prior permission.
 * All dimensions are in millimeters and levels in meter unless otherwise mentioned.
 * Drawing not to be scaled, written dimensions to be followed.
 * All discrepancies to be brought to the notice of the architect before execution and his decision to be final.
 * This drawing to be read in conjunction with details, large scale drawings, structural, services and other relevant drawings.


STRUCTURAL CONSULTANT :-

OPTIMUM PVT. LTD.
CONSULTING ENGINEERS
 An ISO 9001:2008 Certified Co.
 B-24, SECTOR-67, NOIDA-201301
 Phone:-0120-6459868,0704233307
 Email:- info@optimumdesign.in
 Website:-www.optimumdesign.in

STRUCTURAL CONSULTANT :-

VMS CONSULTANTS PVT. LTD.
 4 Shri Jorawar Bhavan, 1st Floor,
 South Wing, 93, Maharishi Karve Marg,
 Churchgate, Mumbai - 400020
 Ph. No - 022005363 / 4 / 5 / 6
 Fax - 022005367

MEP CONSULTANT :-
M/S.SUNIL NAYYAR CONSULTANTS PVT. LTD.
 206,206A,305A, 305B, 2nd & 3rd Floors, Time Centre,
 DLF Golf Course Road, Sector - 54
 Gurgaon - 122002
 Telefax - 0124-4803800

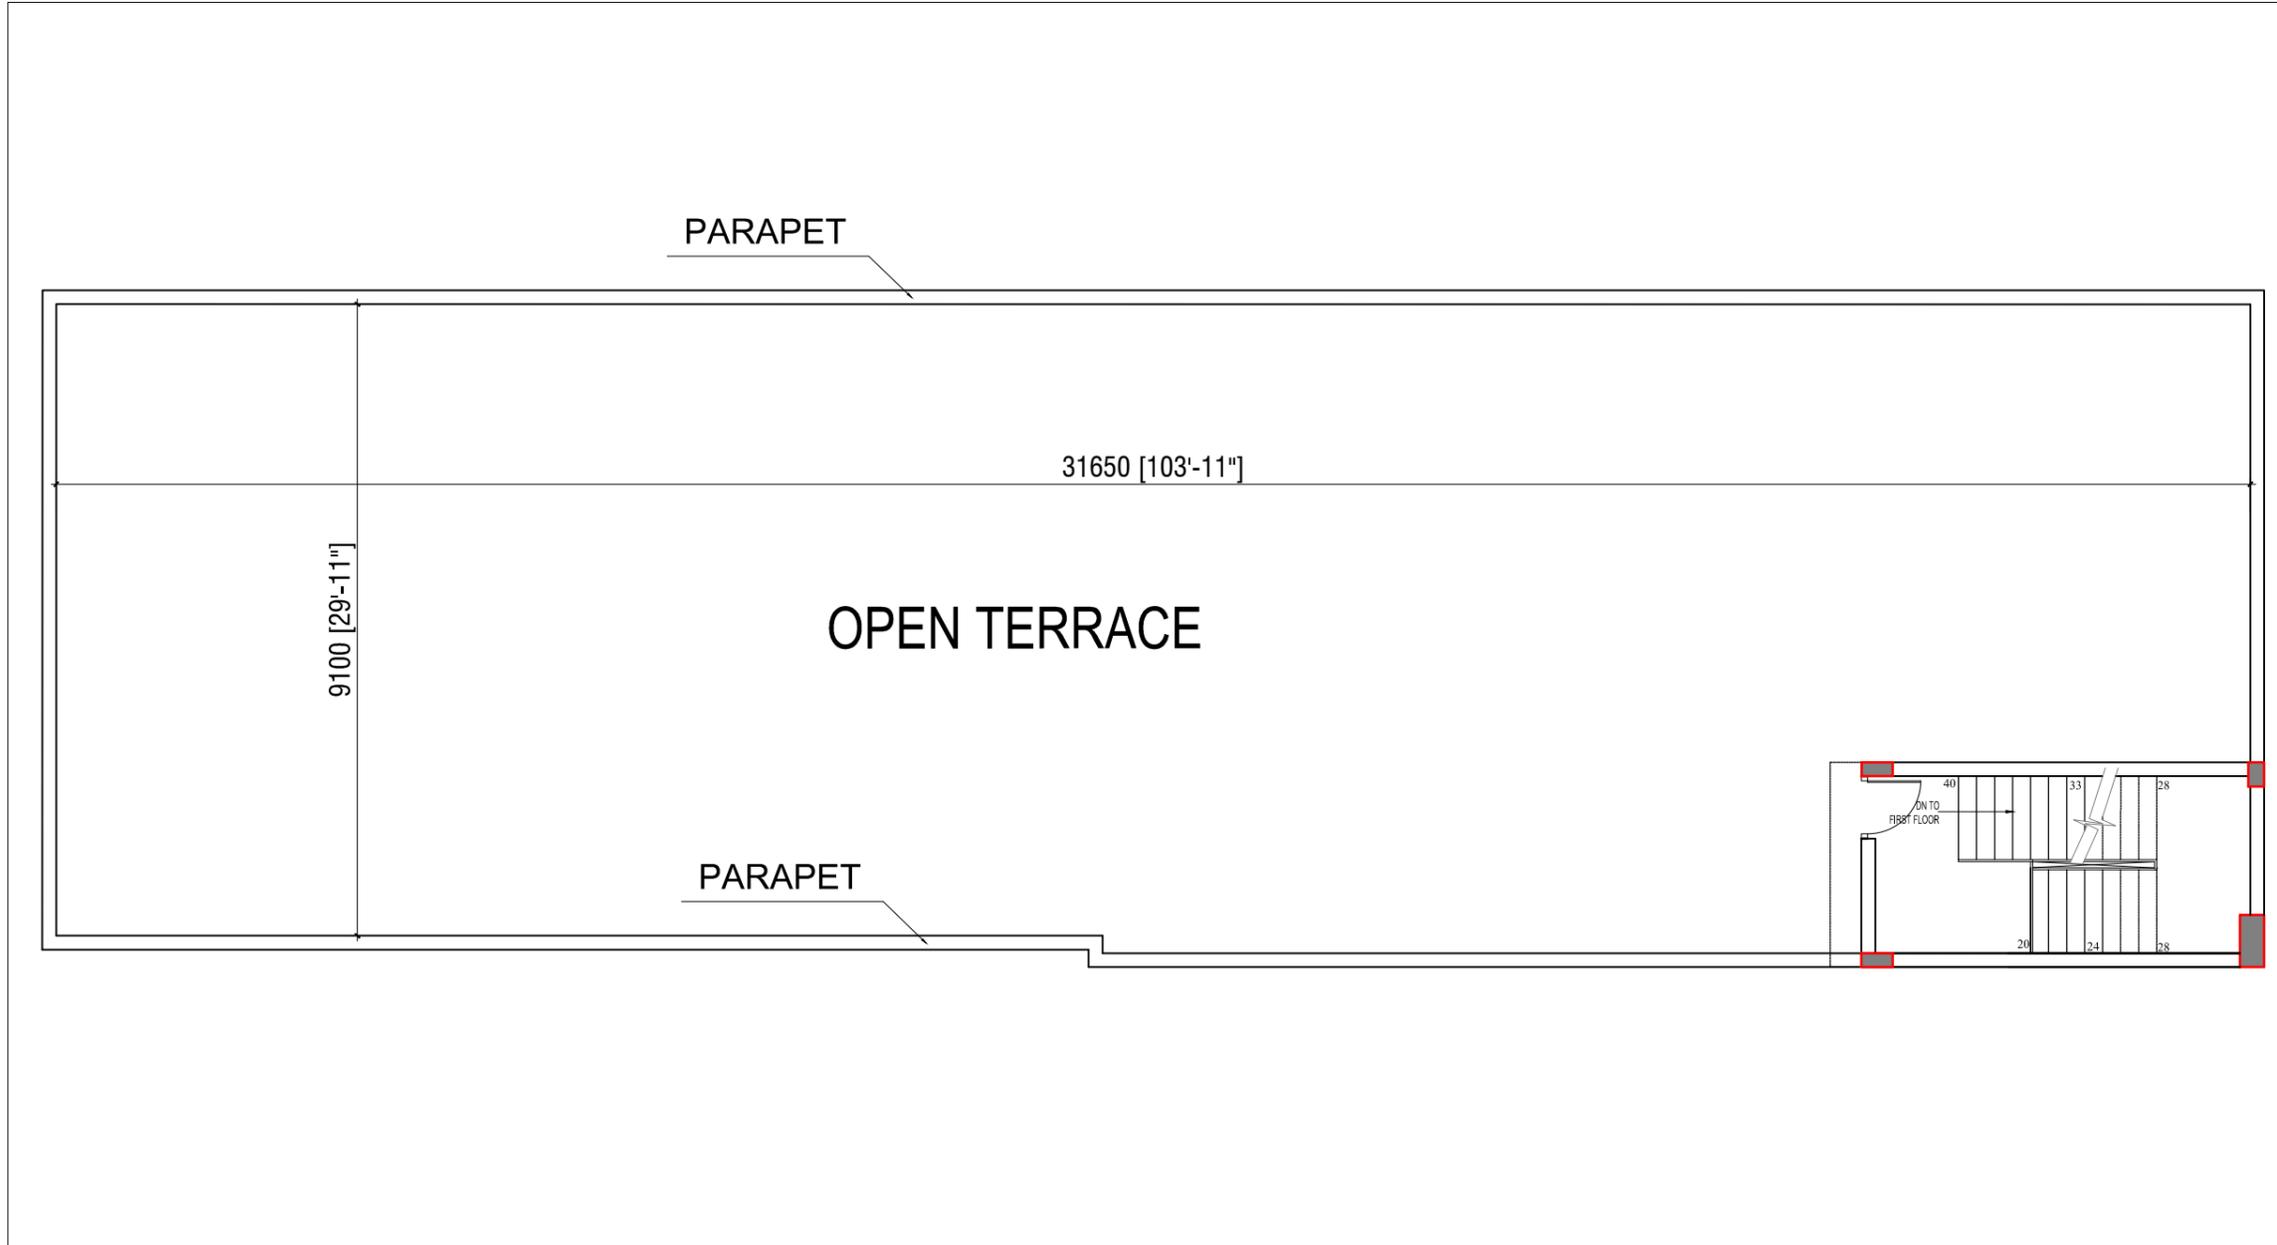

TERRACE FLOOR PLAN			
S.NO.	PARTICULAR	LENGTH (MT.)	WIDTH (MT.)
1	OPEN PARTY LAWN (TERRACE)	31.65	9.10

R. NO.	DATE	DESCRIPTION

DESIGN DEVELOPMENT ARCHITECT
SAYA BUILDCON CONSORTIUM PVT. LTD.

PROJECT
SAYA ZION
 Proposed Group Housing
 Plot Number - GC - 6 / 11, Greater Noida
 West (u.p)

DRAWING TITLE:-
ZION CLUB - FIRST FLOOR PLAN

APPROVED	DRAWN	NORTH ↑
AR. SHIVENDRA YADAV	ADITYA	
DATE	CHECKED	
21.11.2016		