


NOTES:-

1. ALL DIMENSIONS ARE IN MILLIMETER
2. ALL LEVELS ARE IN MILLIMETER
3. ALL THE AREAS INDICATED ARE IN SQ.M
4. COLUMNS ARE ONLY INDICATIVE AND WILL BE AS PER RELEVANT STRUCTURAL DRAWINGS

COVERED AREA

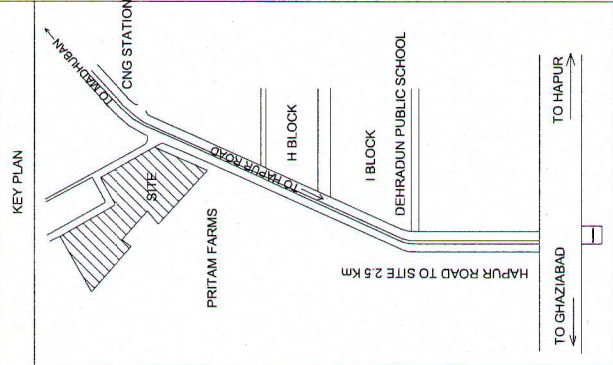

LEGEND:-		
S.NO	DESCRIPTION	SYMBOL
1.	SEWER LINE	
	SEWER MANHOLE	
	CLOSED TOP	

ANURAG GUPTA
B.Arch. M.C.A.
Reg. No. CA/85/9138,
Architects And Interior Designer.
WB-64, Shakarpur, Delhi-110092

SUBMISSION DRAWINGS

OWNER
M.S.S. INFRACON PVT.LTD. 15, G.T. ROAD,
CHAUDHARY COMPLEX, CHAUDHARY MOR GHAZIABAD

OWNERS SIGNATURE
Mr. ANKIT GUPTA
Director

ARCHITECT'S SIGNATURE
ANURAG GUPTA
Registration No. CA/85/9138

PROPOSED MIXED LANDUSE BUILDING
FOR M/S. M.S.S. INFRACON PVT. Ltd.
AT KARPOORI, PURAM SCHEEM, GHAZIABAD

Architect
ANURAG GUPTA

VASTU SRIJAN
ARCHITECTS, ENGINEERS & PLANNERS
PLOT No. 1501/102
SCALE 1:400
DATE 18.01.16
JOB No. 1501
DWG. No.

DRAWN BY
CHECKED BY
DWG. TITLE
SEWAGE SITE PLAN
1501/102

