


NALA

NALA


45.0 M. WIDE ROAD

TO HAPUR

TO MEERUT

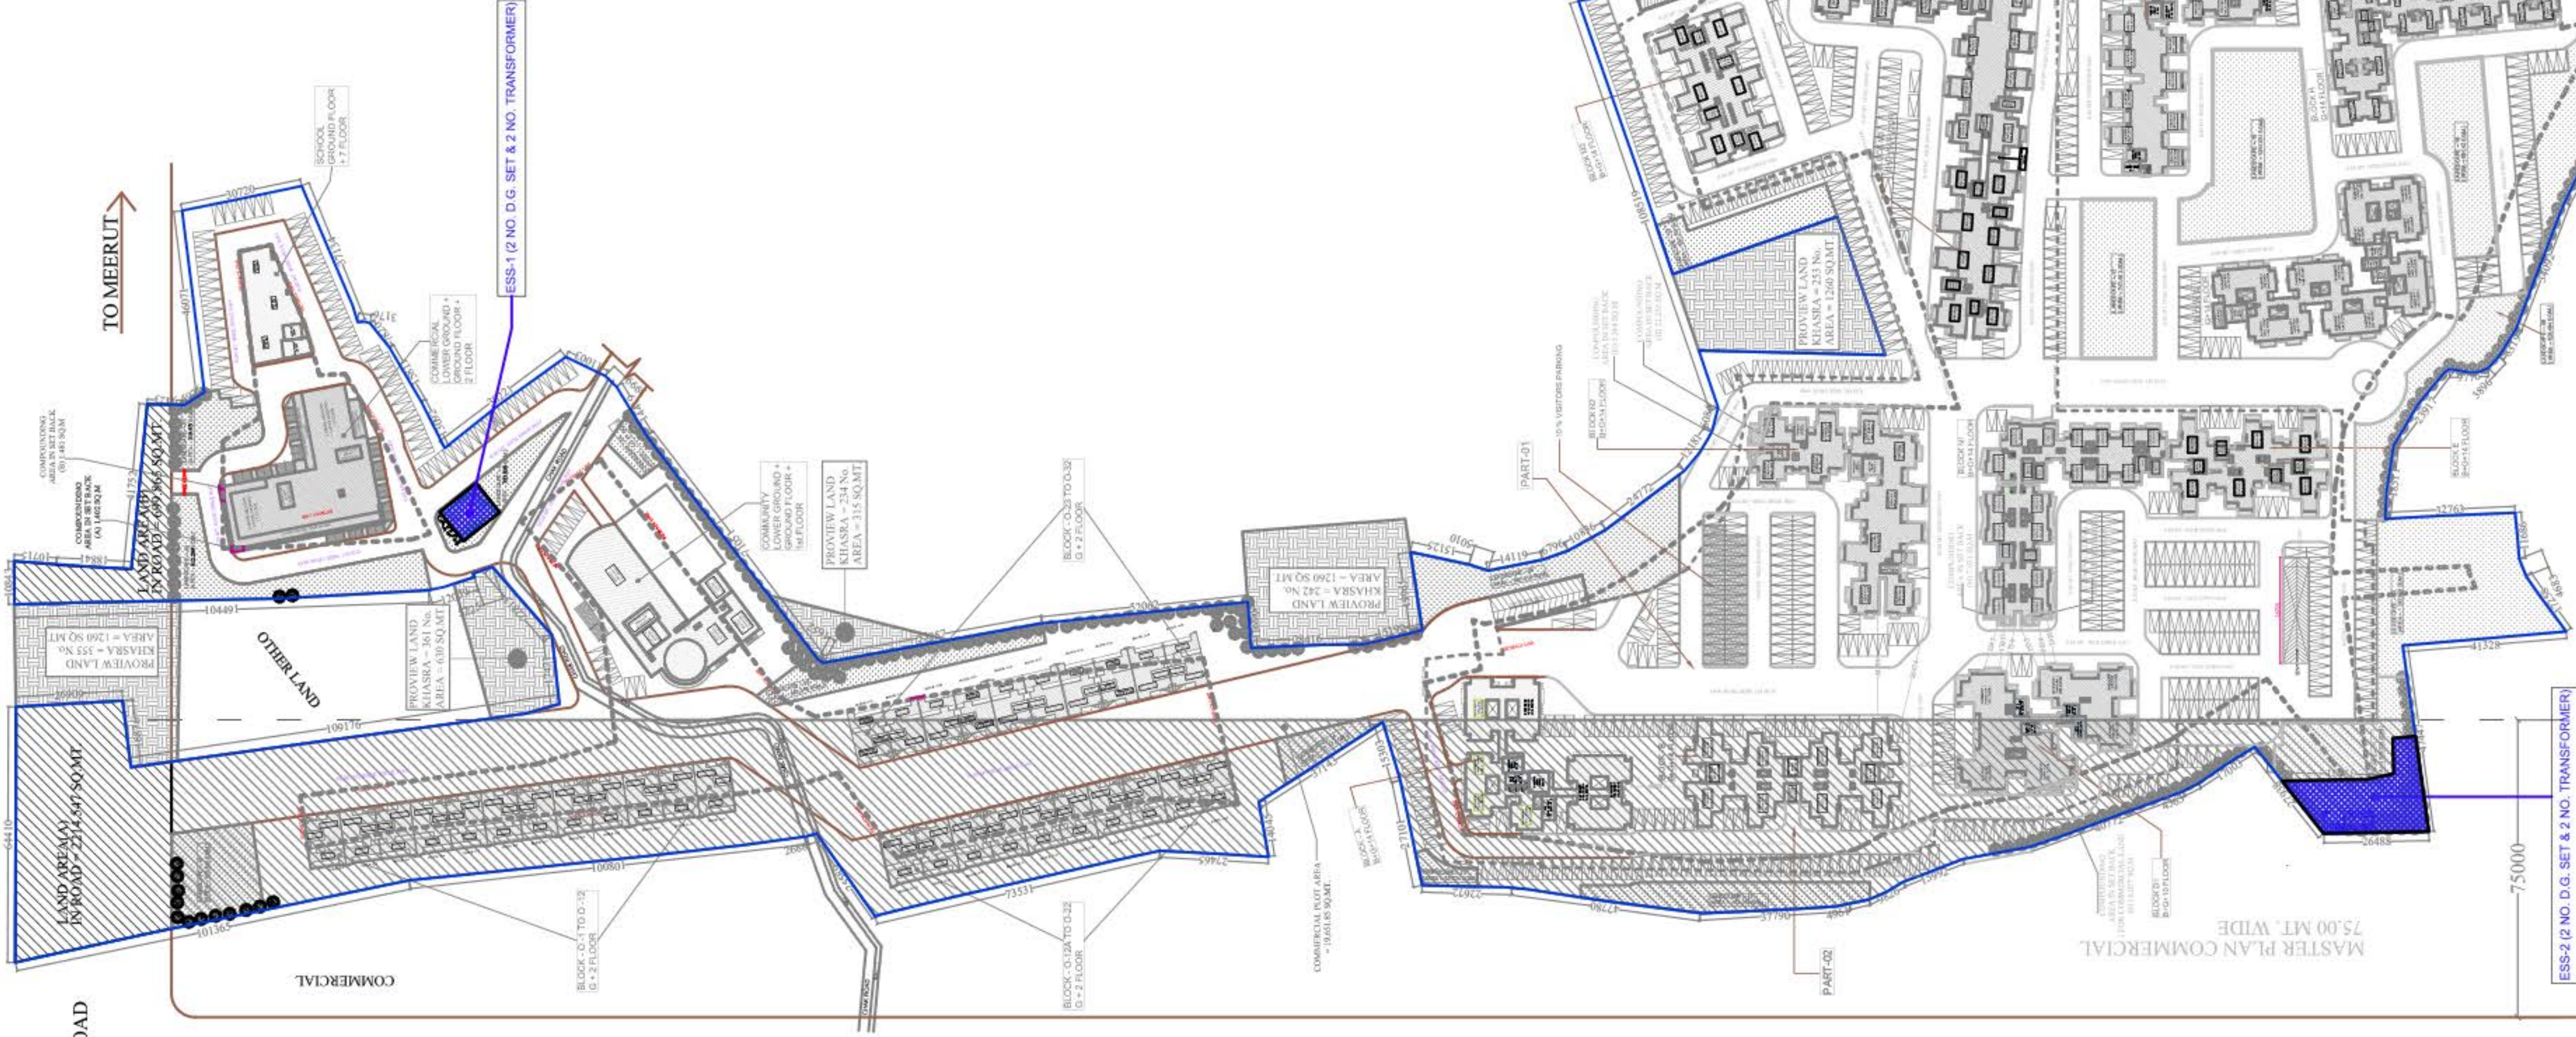

SITE PLAN

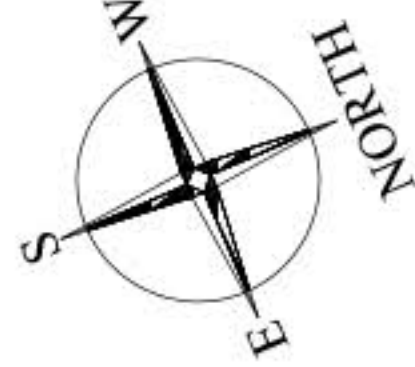

LEGEND:  
ESS (LOCATION OF D.G. & TRANSFORMER)

PROJECT :-  
RESIDENTIAL COMPLEX  
"SUPERTECH GREEN VILLAGE"  
AT VILLAGE - NUR NAGAR &  
NAGAL SHARKHAN,  
MEERUT - HAPUR BYE PASS MEERUT.  
BUILDERS & PROMOTER :-  
M/s SUPORTECH LTD.  
Regd. off. :- B-28, 29 SECTOR-58, NOIDA (U.P.)  
DRAWING TITLE :-  
ELECTRICITY SUPPLY PLAN



Space Designers International  
B-34, SECTOR-67, NOIDA  
PH: +91 971 633717, 15 & 20  
Mob: 9811070389, 9811338231  
e-mail: spacedesigners@gmail.com, www.spacedesigners.com

DRAWN BY :- CHECKED BY :- SCALE 1: 1000 DATED :-  
SANJAY VISHAL

OWNERS SIGN ARCHITECT'S SIGN.  
DRG.NO. - 01