


BASEMENT PLAN (PARKING)  
SCALE:1:100




LOWER GROUND FLOOR PLAN  
SCALE:1:100


SCALE - 1:100 1:200	OWNER SIGN.	ARCHITECT SIGN.
ALL DIMENSIONS ARE IN METER		
FIRE FIGHTING & PLUMBING DRAWING SHEET NO. - 1		

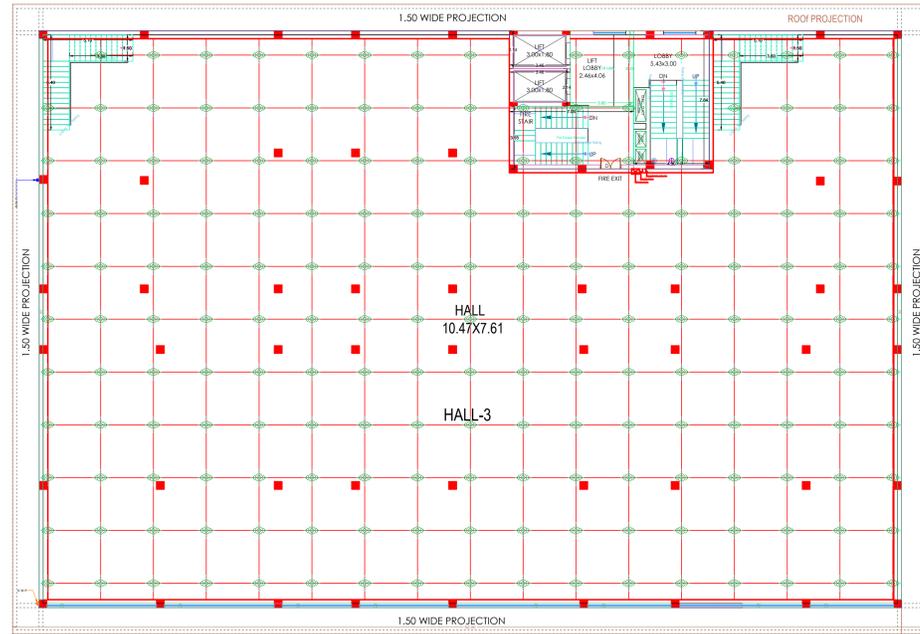

FIRST FLOOR PLAN  
SCALE: 1:100

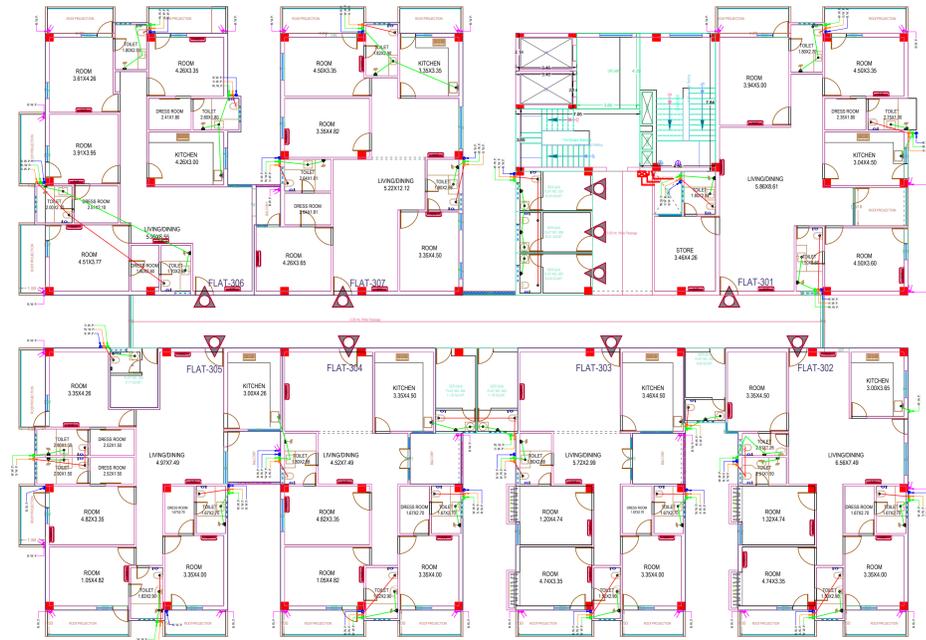

THIRD FLOOR PLAN  
SCALE: 1:100

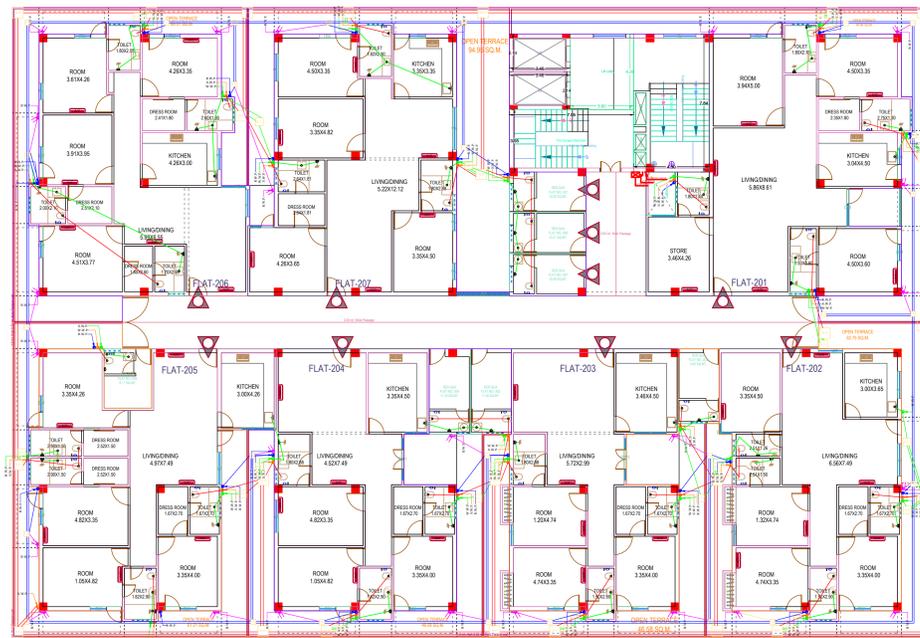

SECOND FLOOR PLAN  
SCALE: 1:100



FIRE FIGHTING




UPPER GROUND FLOOR PLAN  
SCALE: 1:100


SCALE - 1:100 1:200	OWNER SIGN.	ARCHITECT SIGN.
ALL DIMENSIONS ARE IN METER		
FIRE FIGHTING & PLUMBING DRAWING SHEET NO. - 2		

PRODUCED BY AN AUTODESK EDUCATIONAL PRODUCT


PRODUCED BY AN AUTODESK EDUCATIONAL PRODUCT

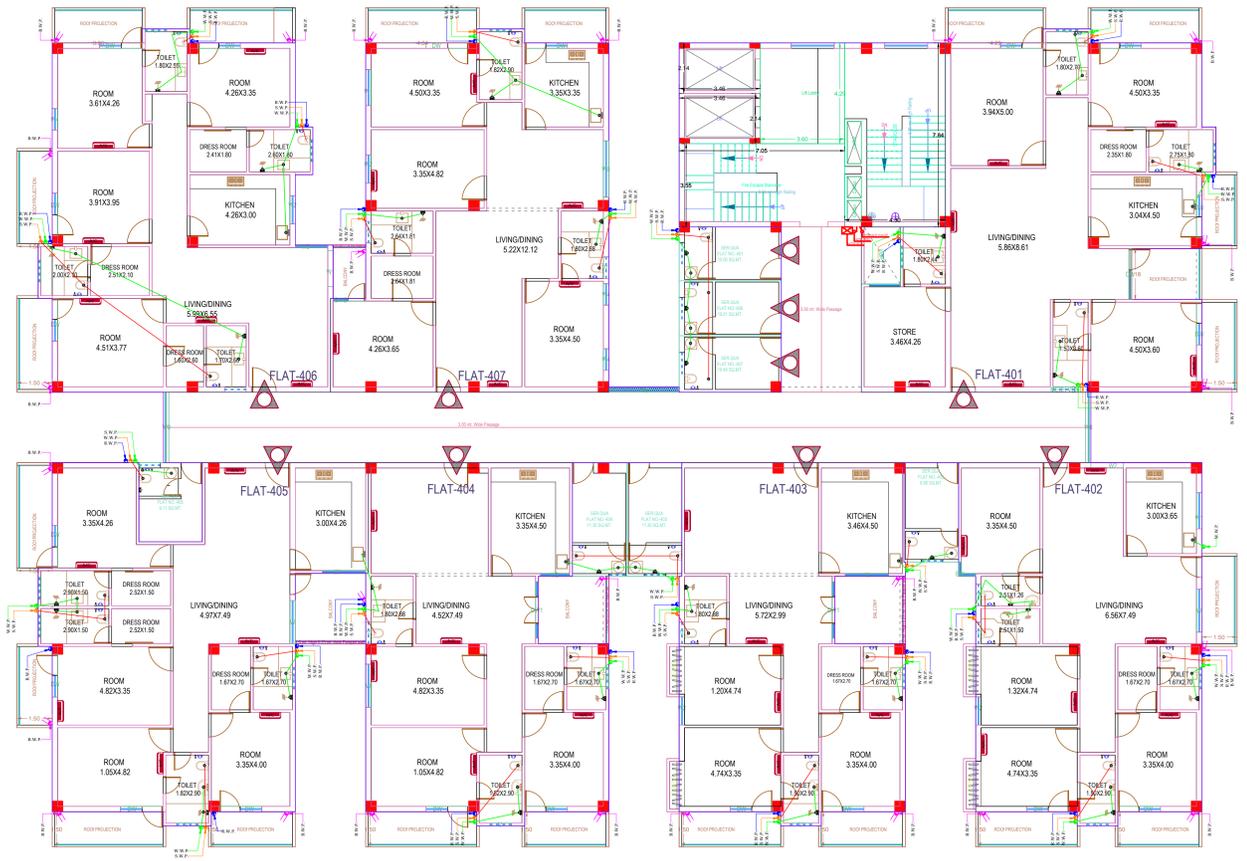


FORTH FLOOR PLAN  
SCALE: 1:100

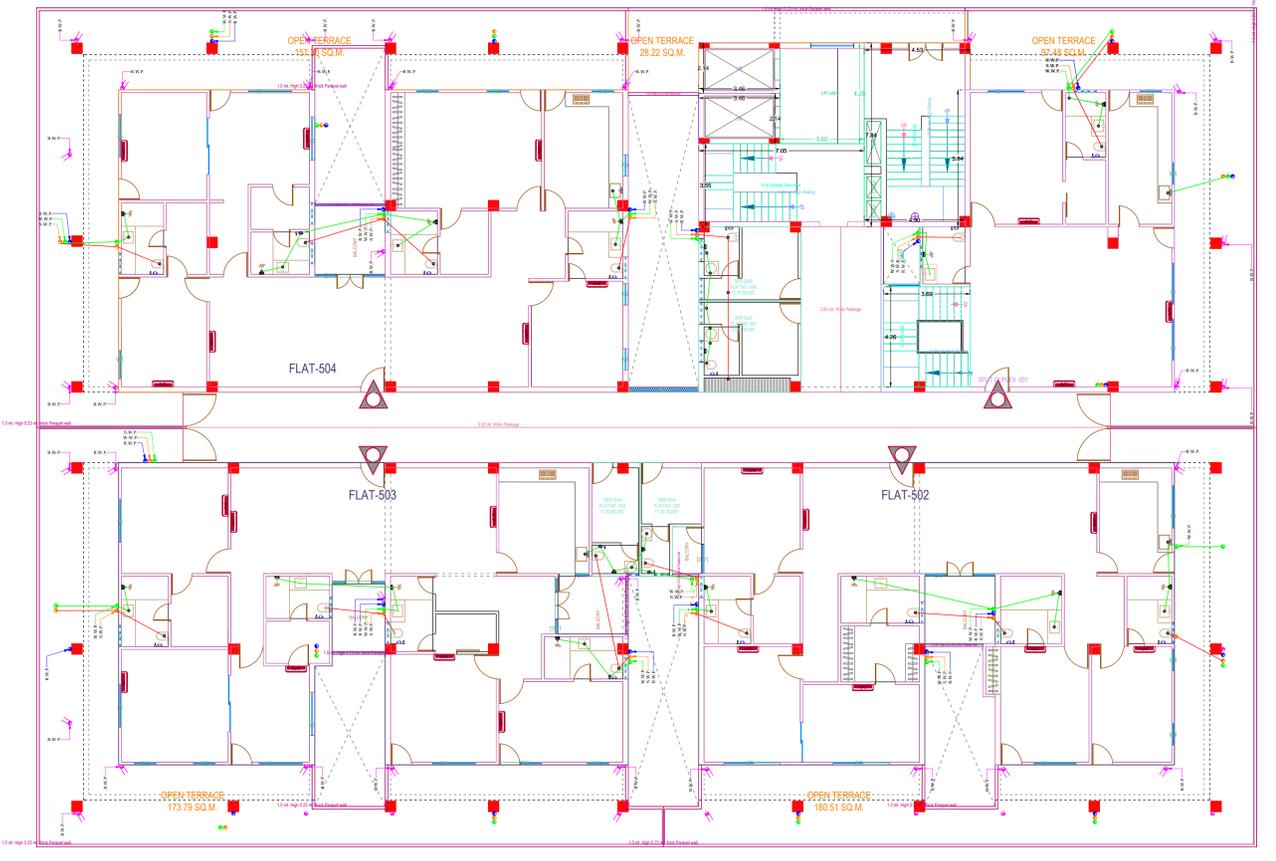

FIFTH FLOOR PLAN  
SCALE: 1:100

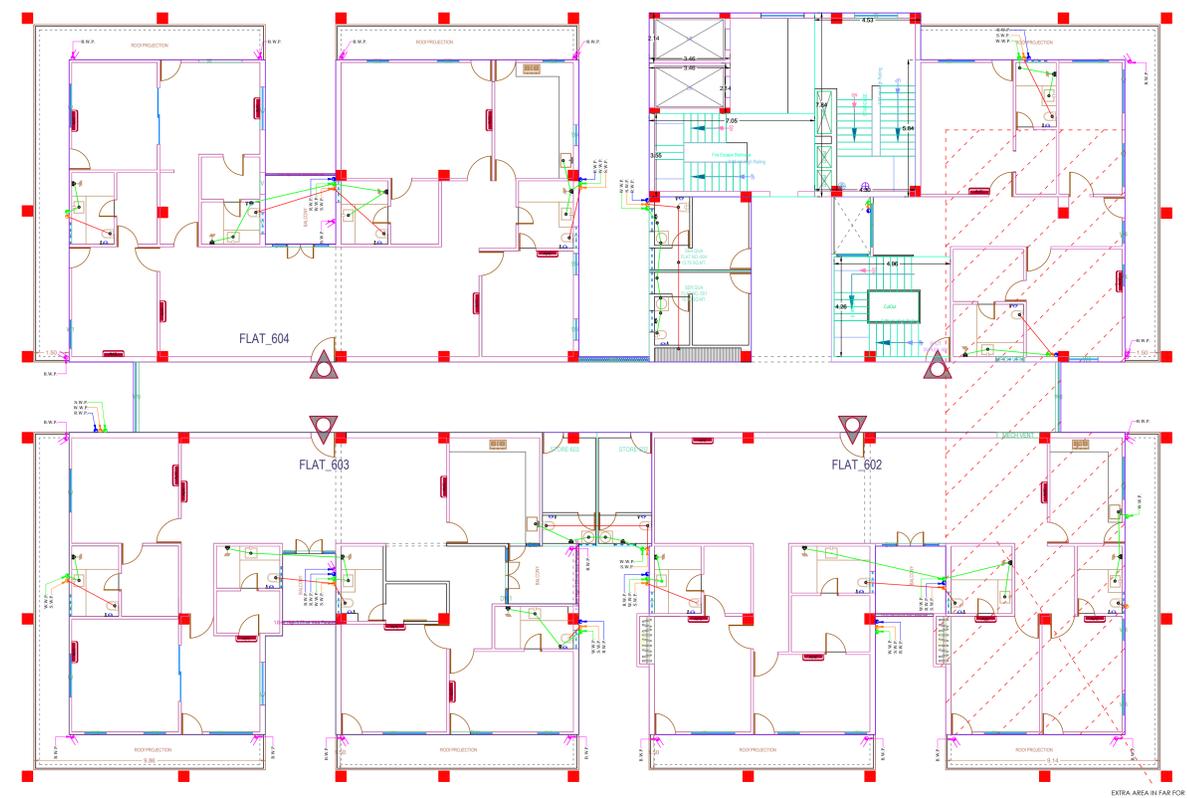

SIXTH FLOOR PLAN  
SCALE: 1:100

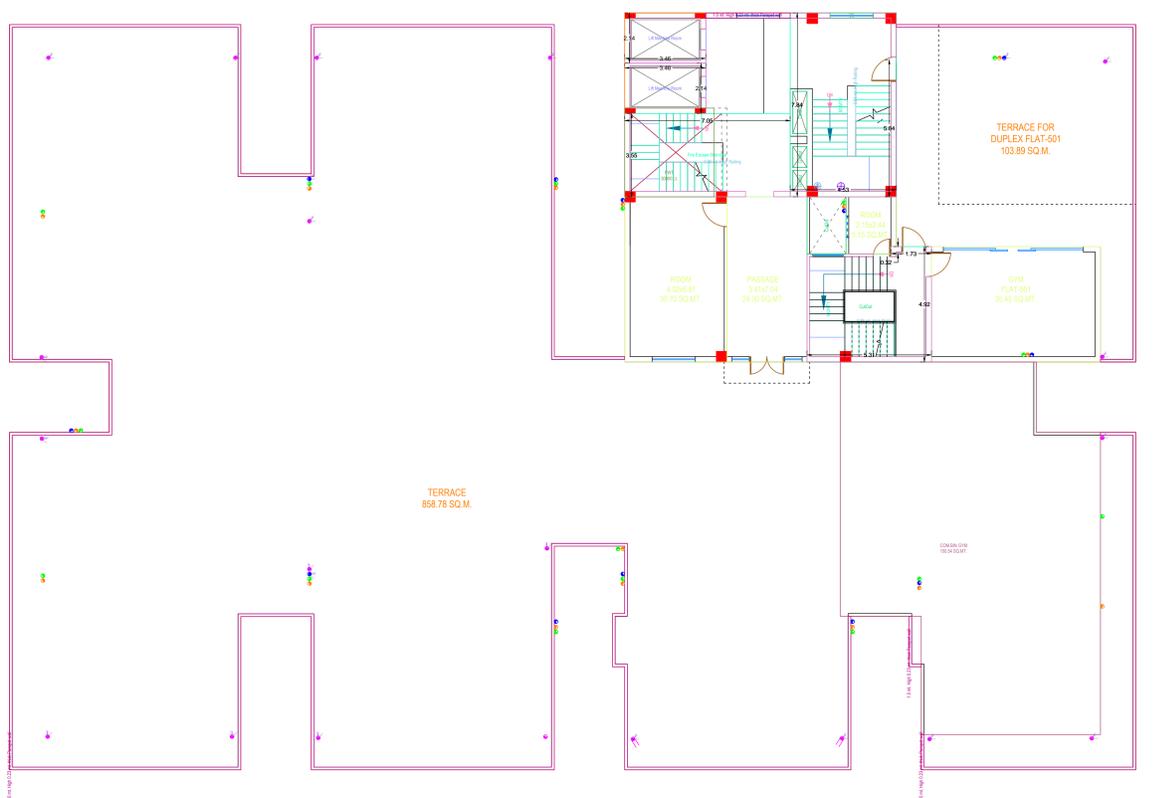

TERRACE PLAN  
SCALE: 1:100

SCALE - 1:100 1:200	OWNER SIGN.	ARCHITECT SIGN.
ALL DIMENSIONS ARE IN METER		
 FIRE FIGHTING & PLUMBING DRAWING SHEET NO. - 3		

PRODUCED BY AN AUTODESK EDUCATIONAL PRODUCT

PRODUCED BY AN AUTODESK EDUCATIONAL PRODUCT

PRODUCED BY AN AUTODESK EDUCATIONAL PRODUCT