




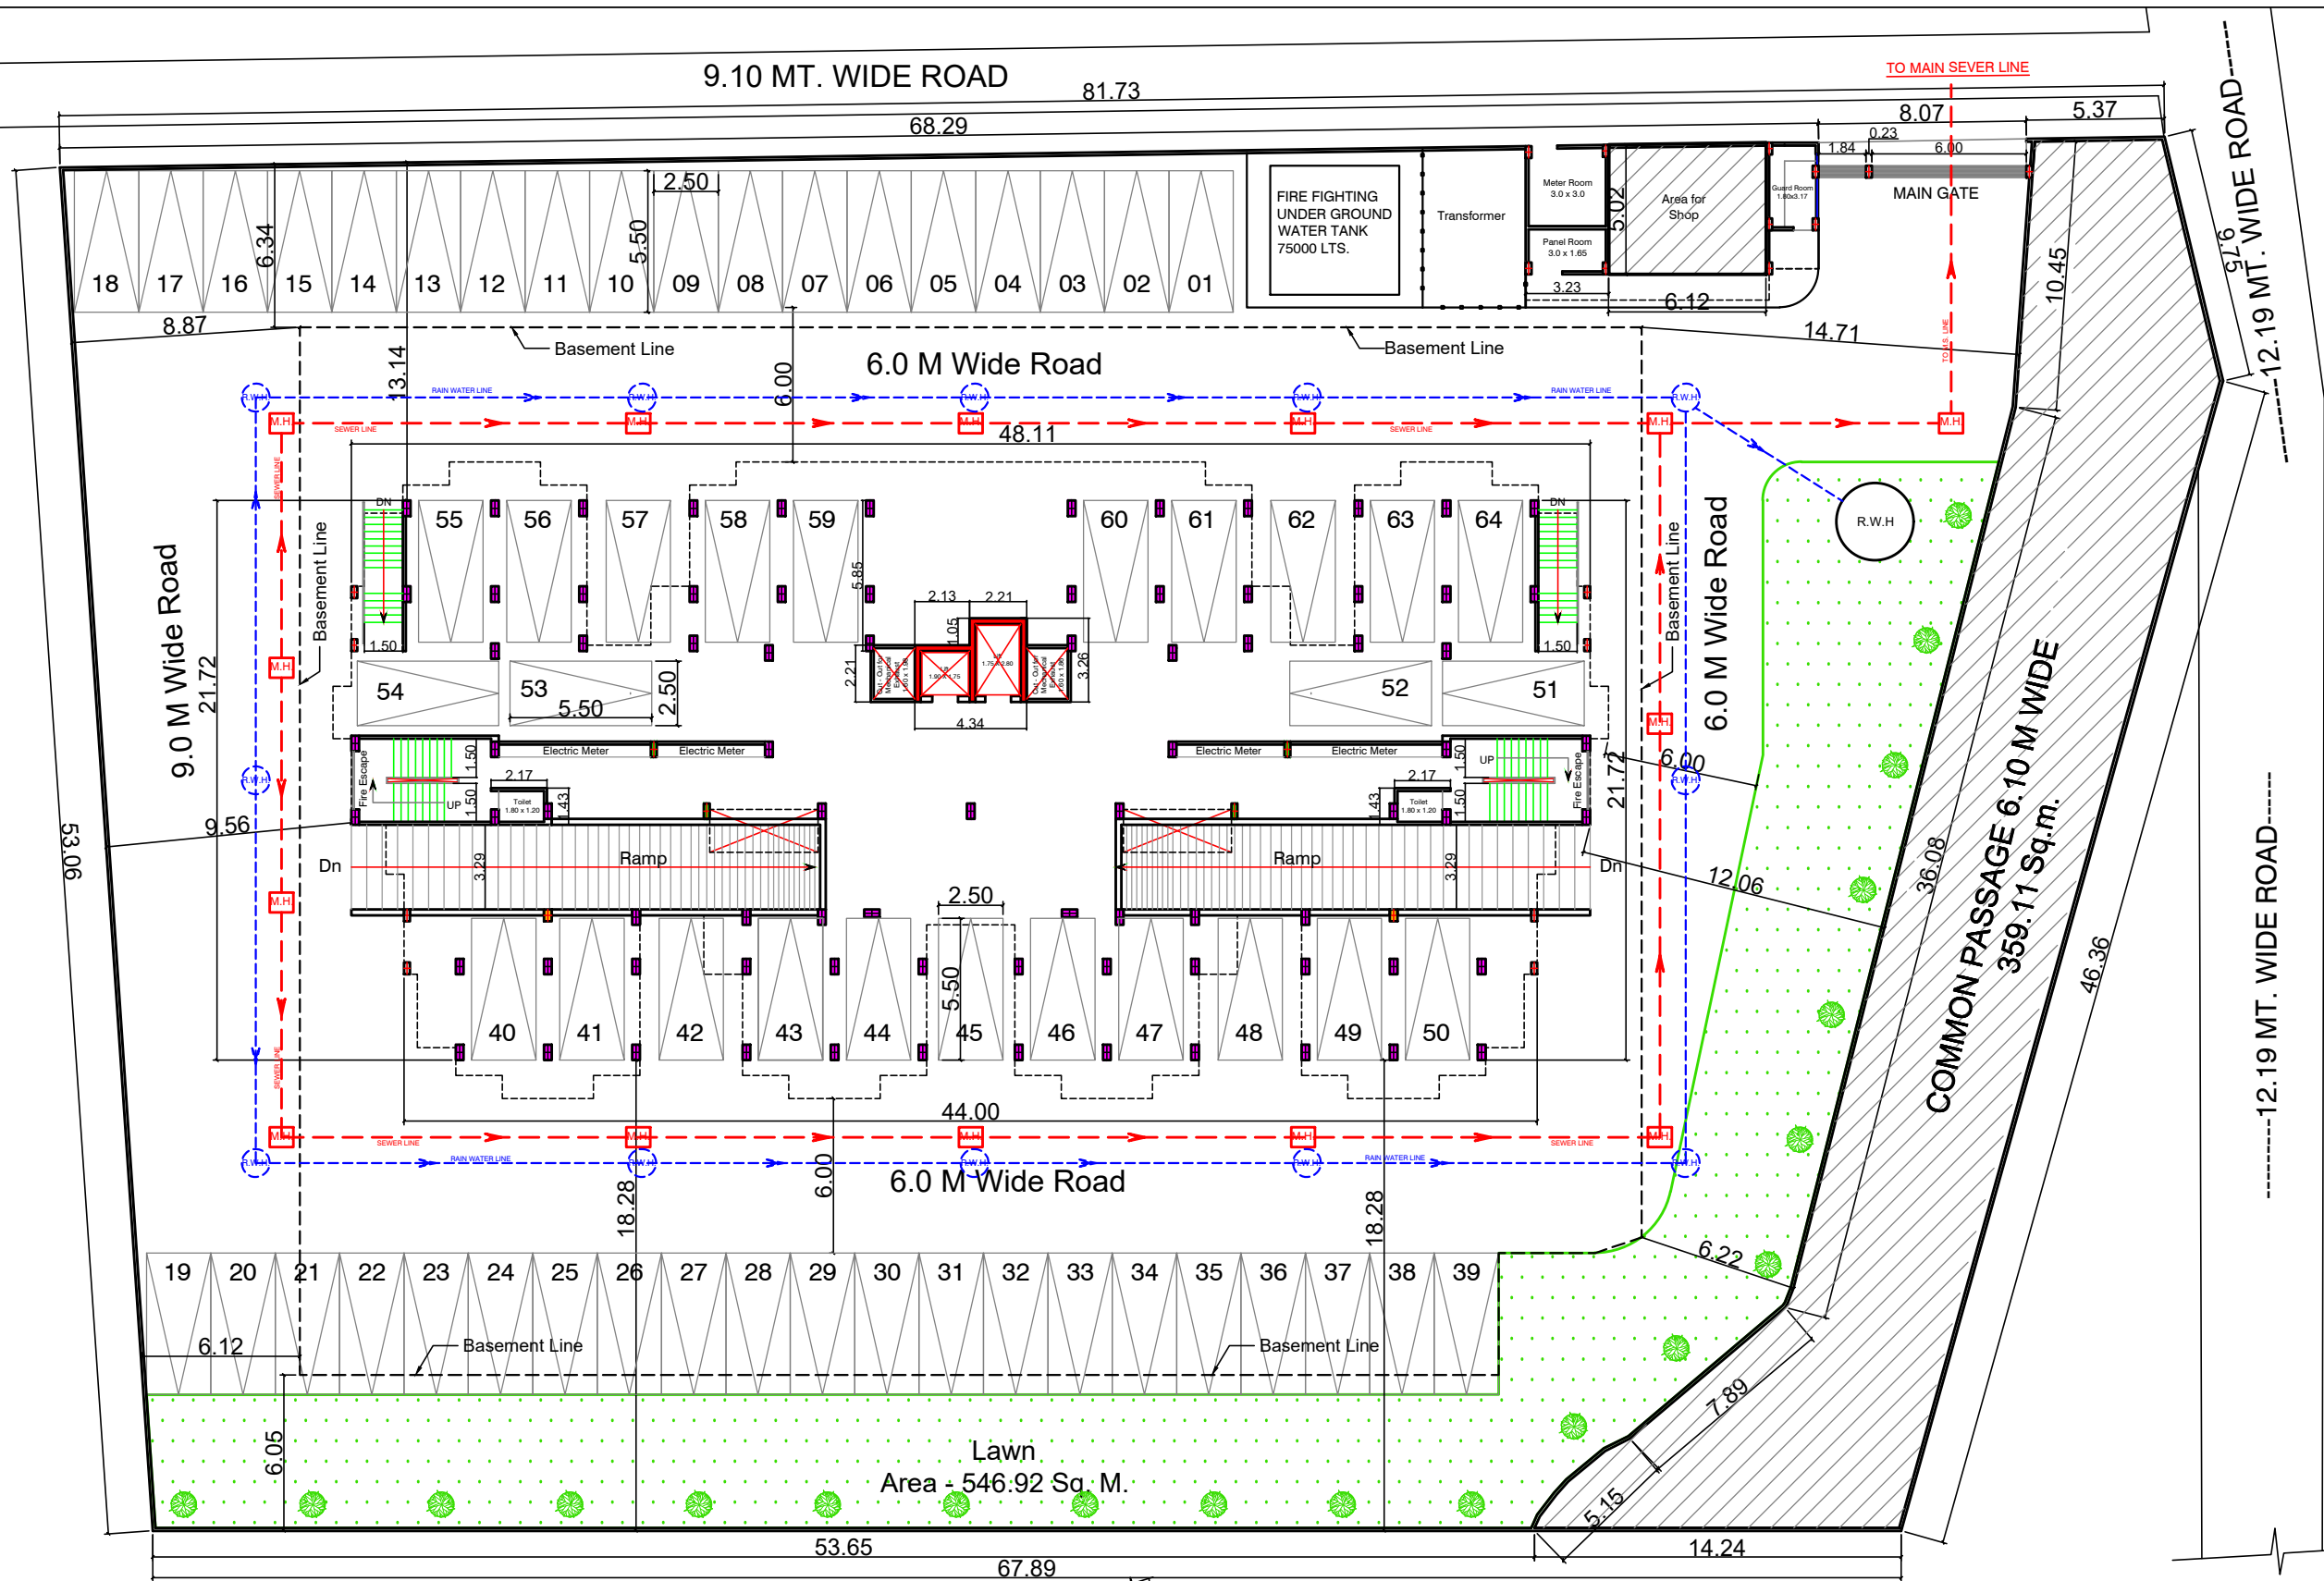

STILT FLOOR PLAN

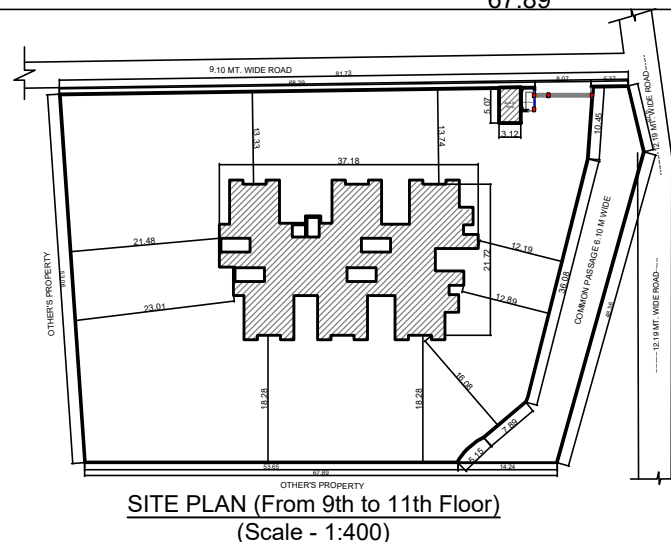

SITE PLAN (From 9th to 11th Floor)
(Scale - 1:400)

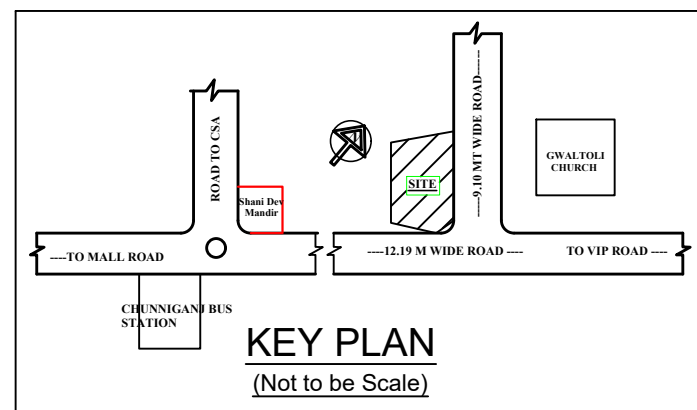

KEY PLAN
(Not to be Scale)

PROPOSED RESIDENTIAL BUILDING PLAN ON
PLOT NO.-7 PREMISES NO-12/474 GWALTOLI ,
KANPUR NAGAR.

OWNED BY :

ACP DEVELOPERS LLP THROUGH
PARTNER- R. K. AGARWAL
PLOT NO. - 7, PREMISES NO. - 12/474,
GWALTOLI KANPUR NAGAR.

OWNER'S SIGN :

[Signature]

ENGINEER'S SIGN/ ARCHITECT'S SIGN

ARCHITECT
[Signature]
PAVAN K. SAWLANI
REG.No.CA/99/25005

PAVAN & ASSOCIATES
HIG 21, Mukharji Vihar Indira Nagar Kanpur 208024
Phone No. 08090823823

Scale - 1:100

DRW. No. - 1/1

North



Drawing Title - Waste Disposal Plan