



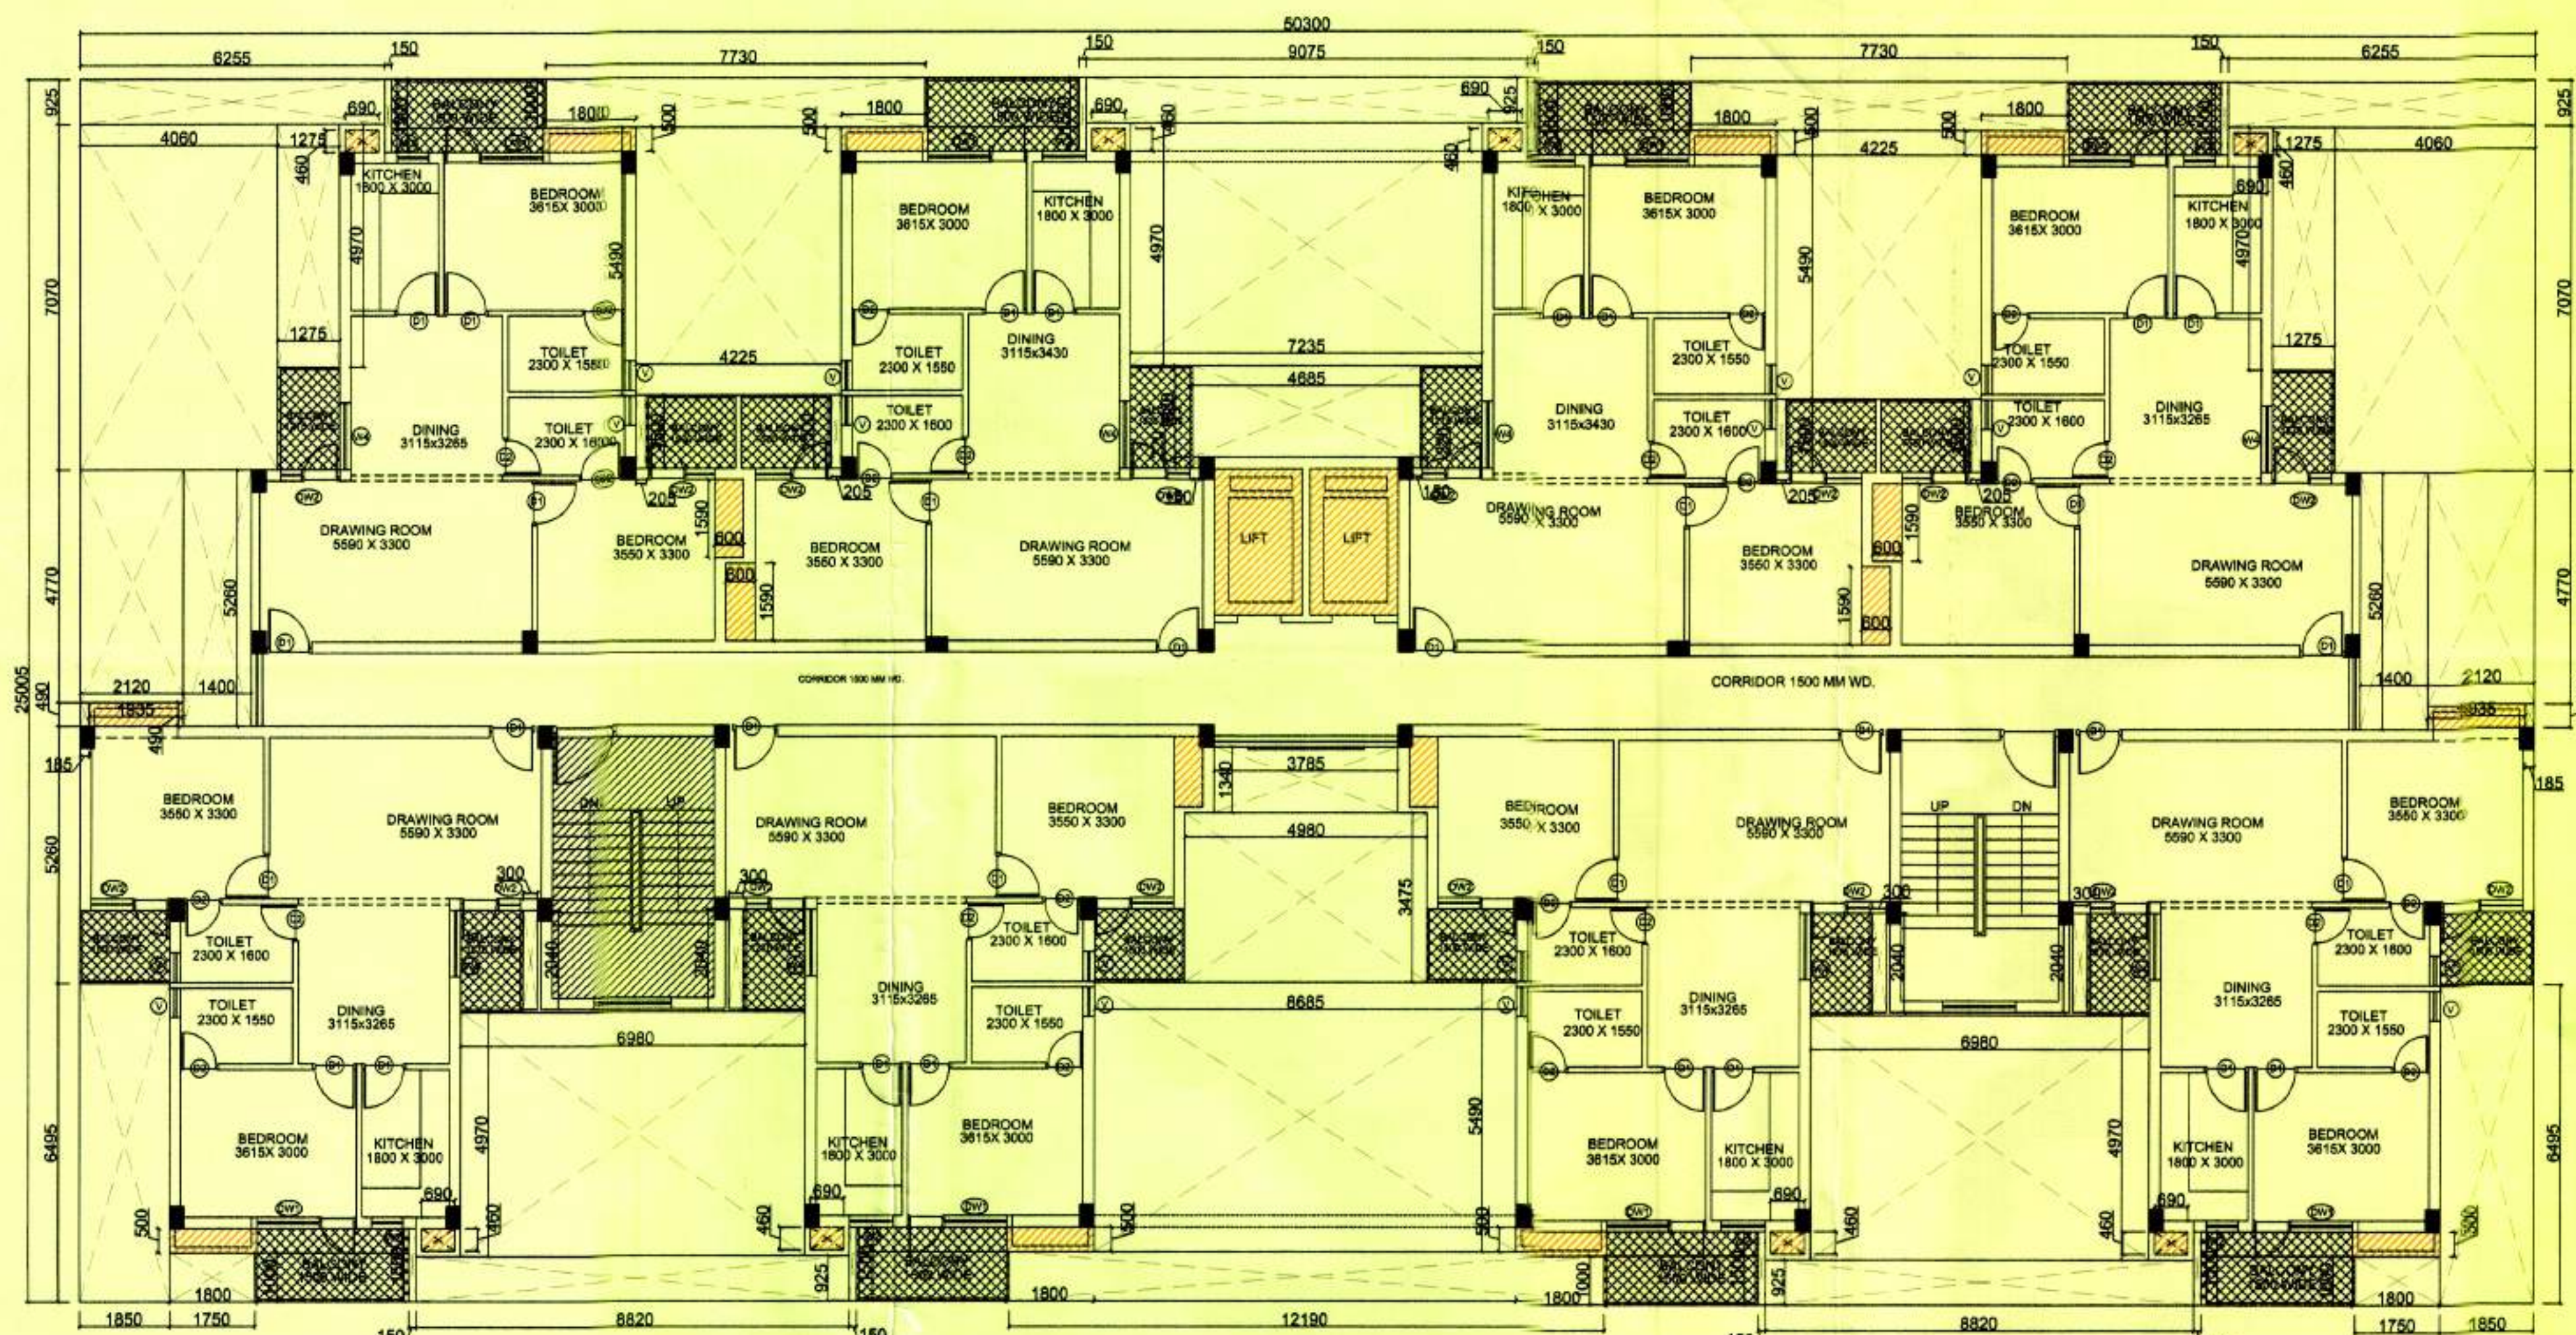

MIG-FLAT-TYPICAL FLOOR PLAN

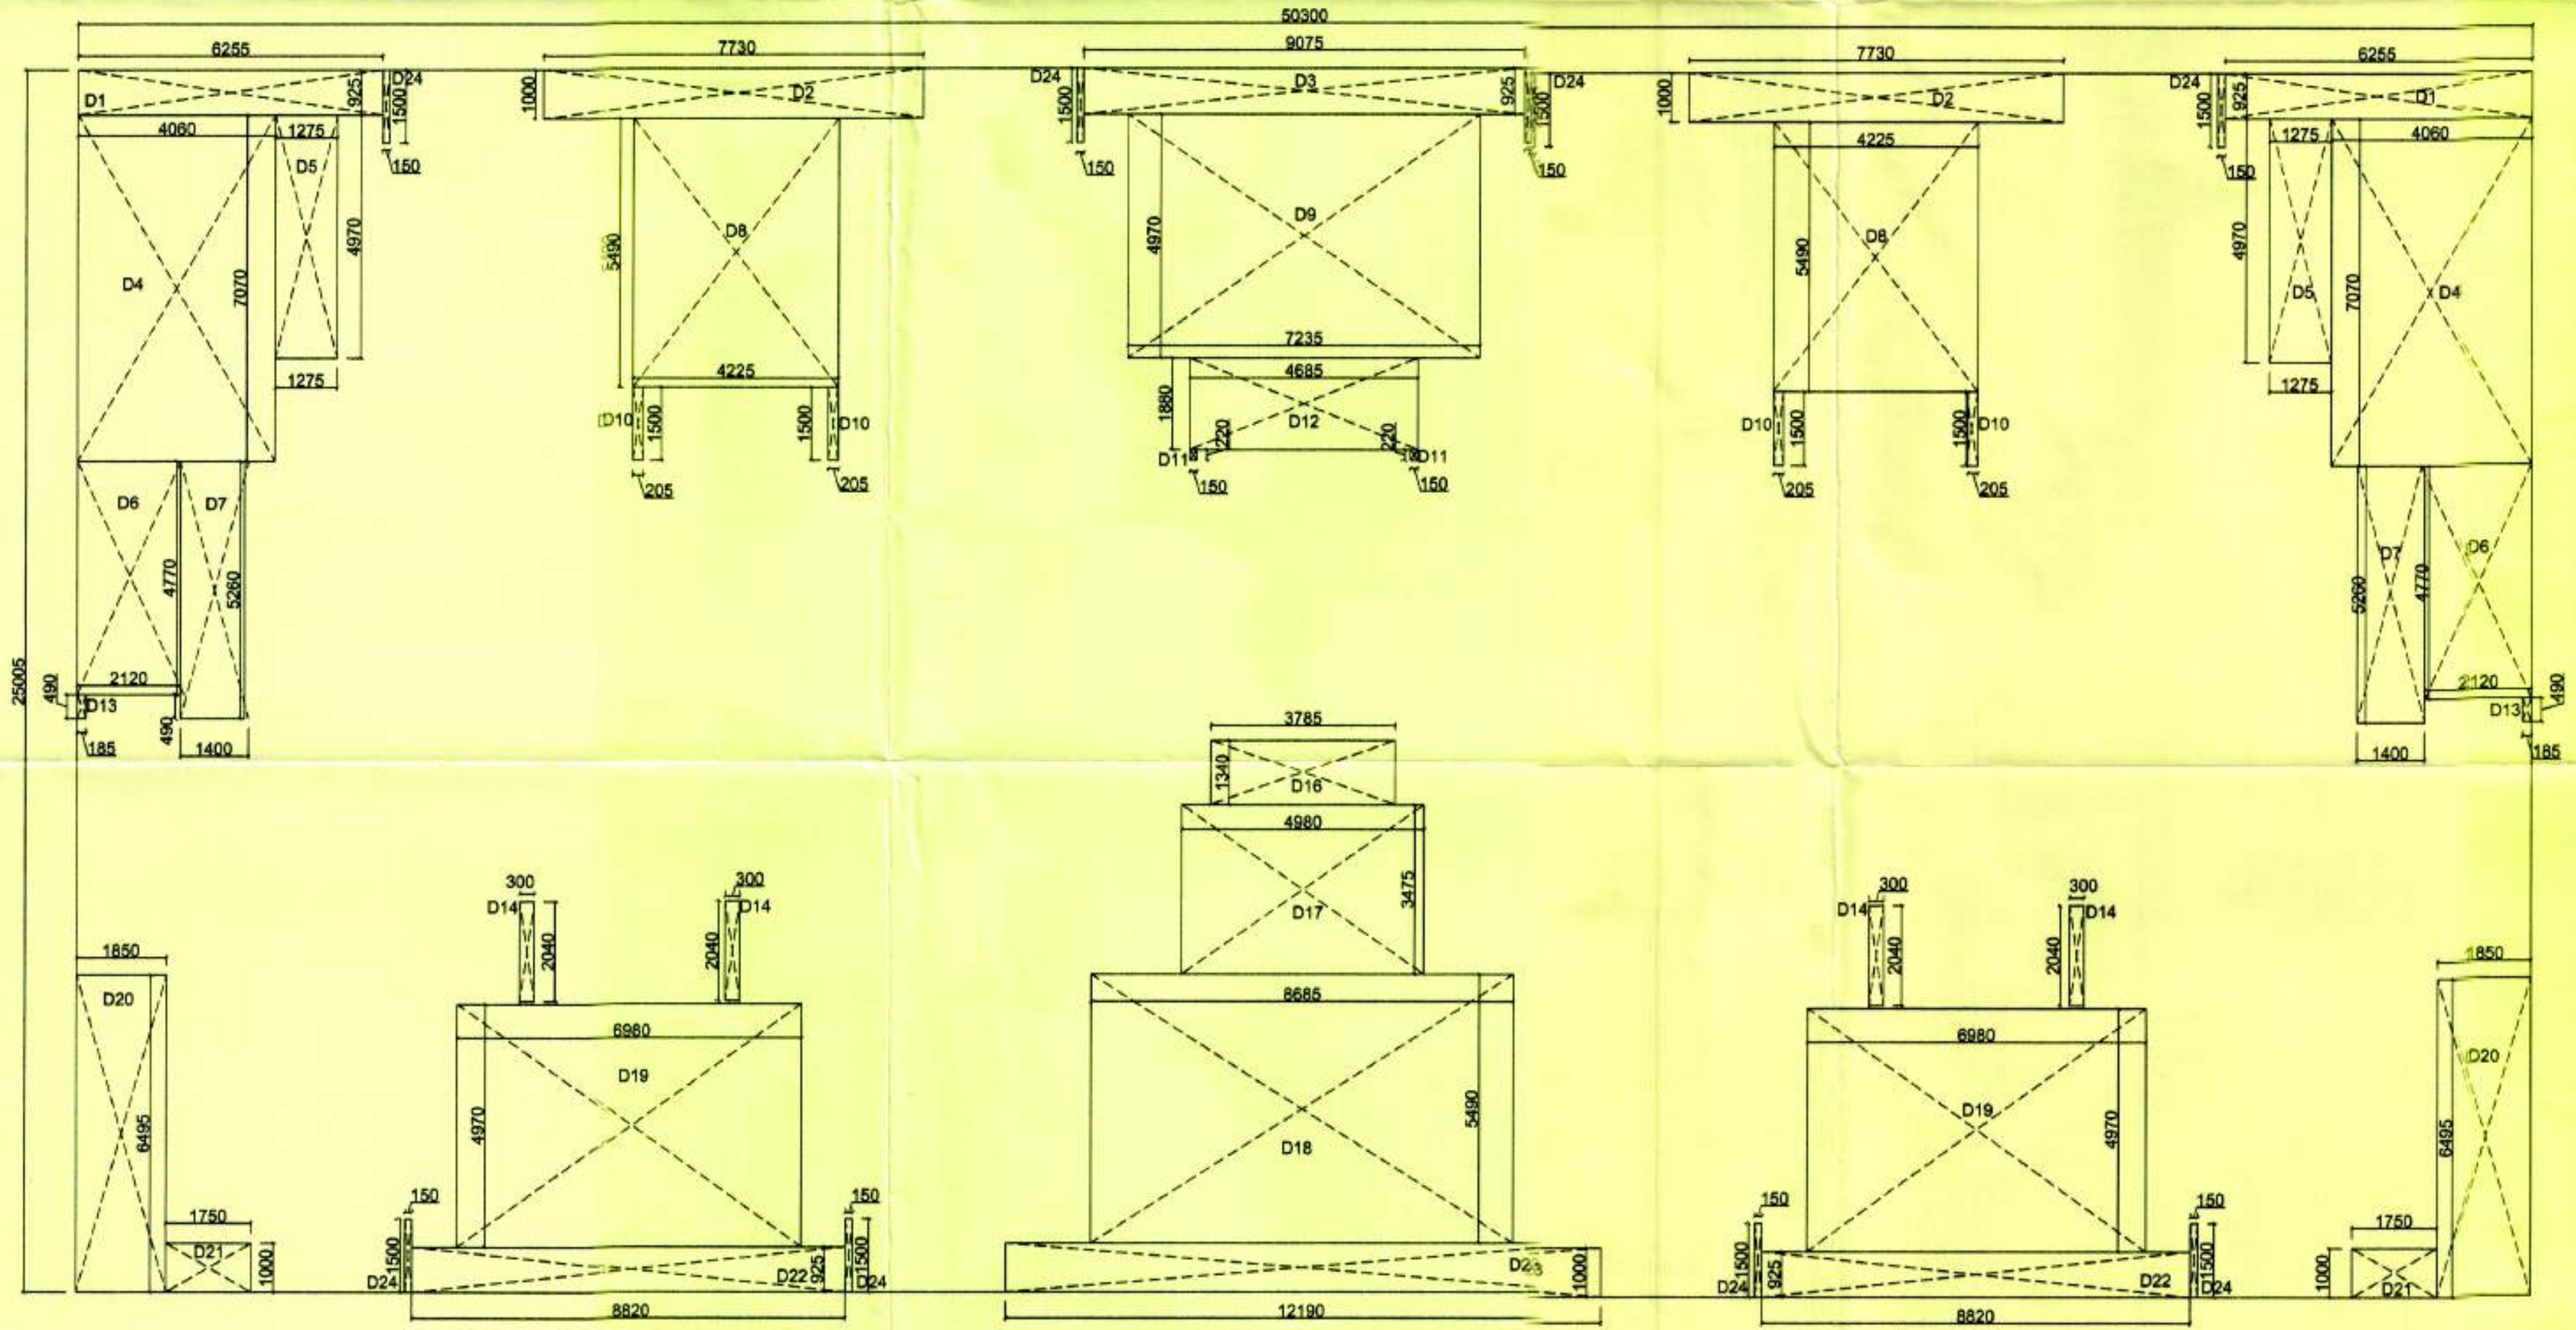

MIG-FLAT-TYPICAL - CLUSTER AREA

AREA STATEMENT :

MIG- 1st-20th TYPICAL FLOOR AREA STATEMENT						
S.No.	Item	Length	Width	No	Area	Unit
TOTAL ENVELOPE AREA OF ONE FLOOR (A)		50300	25005	1	1257.75	SqMt
DEDUCTION						
X - CUT-OUT AREAS						
1	D1	6255	925	2	11.57	SqMt
2	D2	7730	1000	2	15.46	SqMt
3	D3	9075	925	1	8.39	SqMt
4	D4	4080	7070	2	57.41	SqMt
5	D5	1275	4970	2	12.67	SqMt
6	D6	2120	4770	2	20.22	SqMt
7	D7	1400	5280	2	14.73	SqMt
8	D8	4225	5490	2	46.39	SqMt
9	D9	7235	4970	1	35.96	SqMt
10	D10	205	1500	4	1.23	SqMt
11	D11	150	220	2	0.07	SqMt
12	D12	4685	1880	1	8.81	SqMt
13	D13	185	490	2	0.18	SqMt
14	D14	300	2040	4	2.45	SqMt
15	D16	3785	1340	1	5.07	SqMt
16	D17	4980	3475	1	17.31	SqMt
17	D18	8685	5490	1	47.68	SqMt
18	D19	6980	4970	2	69.38	SqMt
19	D20	1850	6495	2	24.03	SqMt
20	D21	1750	1000	2	3.50	SqMt
21	D22	8820	925	2	16.32	SqMt
22	D23	12190	1000	1	12.19	SqMt
23	D24	150	1500	8	1.80	SqMt
24	D25	1820	2995	1	5.45	SqMt
25	D26	1815	2995	1	5.44	SqMt
CUT-OUT DEDUCTION (X)					443.71	SqMt
Y - BALCONY AREAS						
1	B1	1275	2100	8	21.42	SqMt
2	B2	1850	1500	8	22.20	SqMt
3	B3	3165	1000	8	25.32	SqMt
4	B4	3115	500	8	12.46	SqMt
BALCONY DEDUCTION (Y)					81.40	SqMt
TOTAL DEDUCTION (B) = (X+Y)					525.11	SqMt
TOTAL FLOOR AREA (C)		TOTAL ENVELOPE AREA - TOTAL DEDUCTIONS				
TOTAL COVERED AREA OF ONE FLOOR (C)		732.64				SqMt
FAR AREA CALCULATION						
AREA UNDER 15% DEDUCTION						
1	CB1	1800	500	8	7.20	SqMt
	CB2	1935	500	2	1.94	SqMt
	CB3	600	1590	4	3.82	SqMt
	CB4	600	1440	2	1.73	SqMt
TOTAL CUPBOARD AREA (D)					14.68	SqMt
LOBBY AREAS						
2	FIRE STAIRCASE	3230	5340	1	17.25	SqMt
3	LIFT	1820	3000	2	10.92	SqMt
4	SHAFT(S1)	690	460	8	2.54	SqMt
TOTAL AREA (E)					30.71	SqMt
TOTAL AREA UNDER 15% DEDUCTION (F) = (D+E)					45.39	SqMt
TOTAL FAR ACHIEVED ON ONE FLOOR (G) = (C-F)					687.26	SqMt

MIG- 1st TO 20th TYPICAL FLOOR PLAN & CLUSTER AREA STATEMENT

OPENING SCHEDULE

S.NO	TYPE	SIZE	SILL	LINTEL	REMARK
------	------	------	------	--------	--------

DOOR OPENINGS

1.	DW1	2040	2550	-900	2550
2.	DW2	1500	2550	-900	2550
3.	D1	900	2100	-	2100
4.	D2	750	2100	-	2100

VENTILATORS OPENINGS

1.	V	600	600	1950	2550
----	---	-----	-----	------	------

LEGEND :-

BALCONY	
AREA UNDER 15% DEDUCTION	
SERVICE CORE	

SUBMISSION DRAWING

PROJECT:

GROUP HOUSING FOR MIG & LIG PLOT NO GH-03, OMICRON -1A AT GREATER NOIDA .

CONSTRUCTION AGENCY :

GREATER NOIDA INDUSTRIAL DEVELOPMENT AUTHORITY, 169 CHITVAN ESTATE SECTOR GAMMA - II GREATER NOIDA, GAUTAM BUDDH NAGAR, UTTAR PRADESH 201308

DRG. TITLE:

MIG- 1st TO 20th TYPICAL FLOOR PLAN & CLUSTER AREA STATEMENT

REVISIONS :

S.N.	REVISION	DATE	DESCRIPTION

DATE:	SCALE :	NORTH :	DRG NO. :
JULY-2017	1:100		AR-13

AED
CONSULTING ARCHITECTS:
ARCH-EN DESIGN

Architect **ASHOK KUMMAR**

DELHI OFF.: B-1/7, HAUZ KHAS, NEW DELHI-16.
011-45188222, Fax:- 011-45188288

LUCKNOW OFF.: 4/5,VISHAL KHAND,GOMTI NAGAR, LUCKNOW
0522-4088222, Fax :- 0522- 4088288

A.C.E.O. C.E.O.

SURESH KUMAR SR. DRAFT MAN W. SUKHBIR SR. EXE.(PLNG.) NIMISHA SHARMA D.G.M. (PLNG.) G.M. (PLNG.)

GREATER NOIDA INDUSTRIAL DEVELOPMENT AUTHORITY