



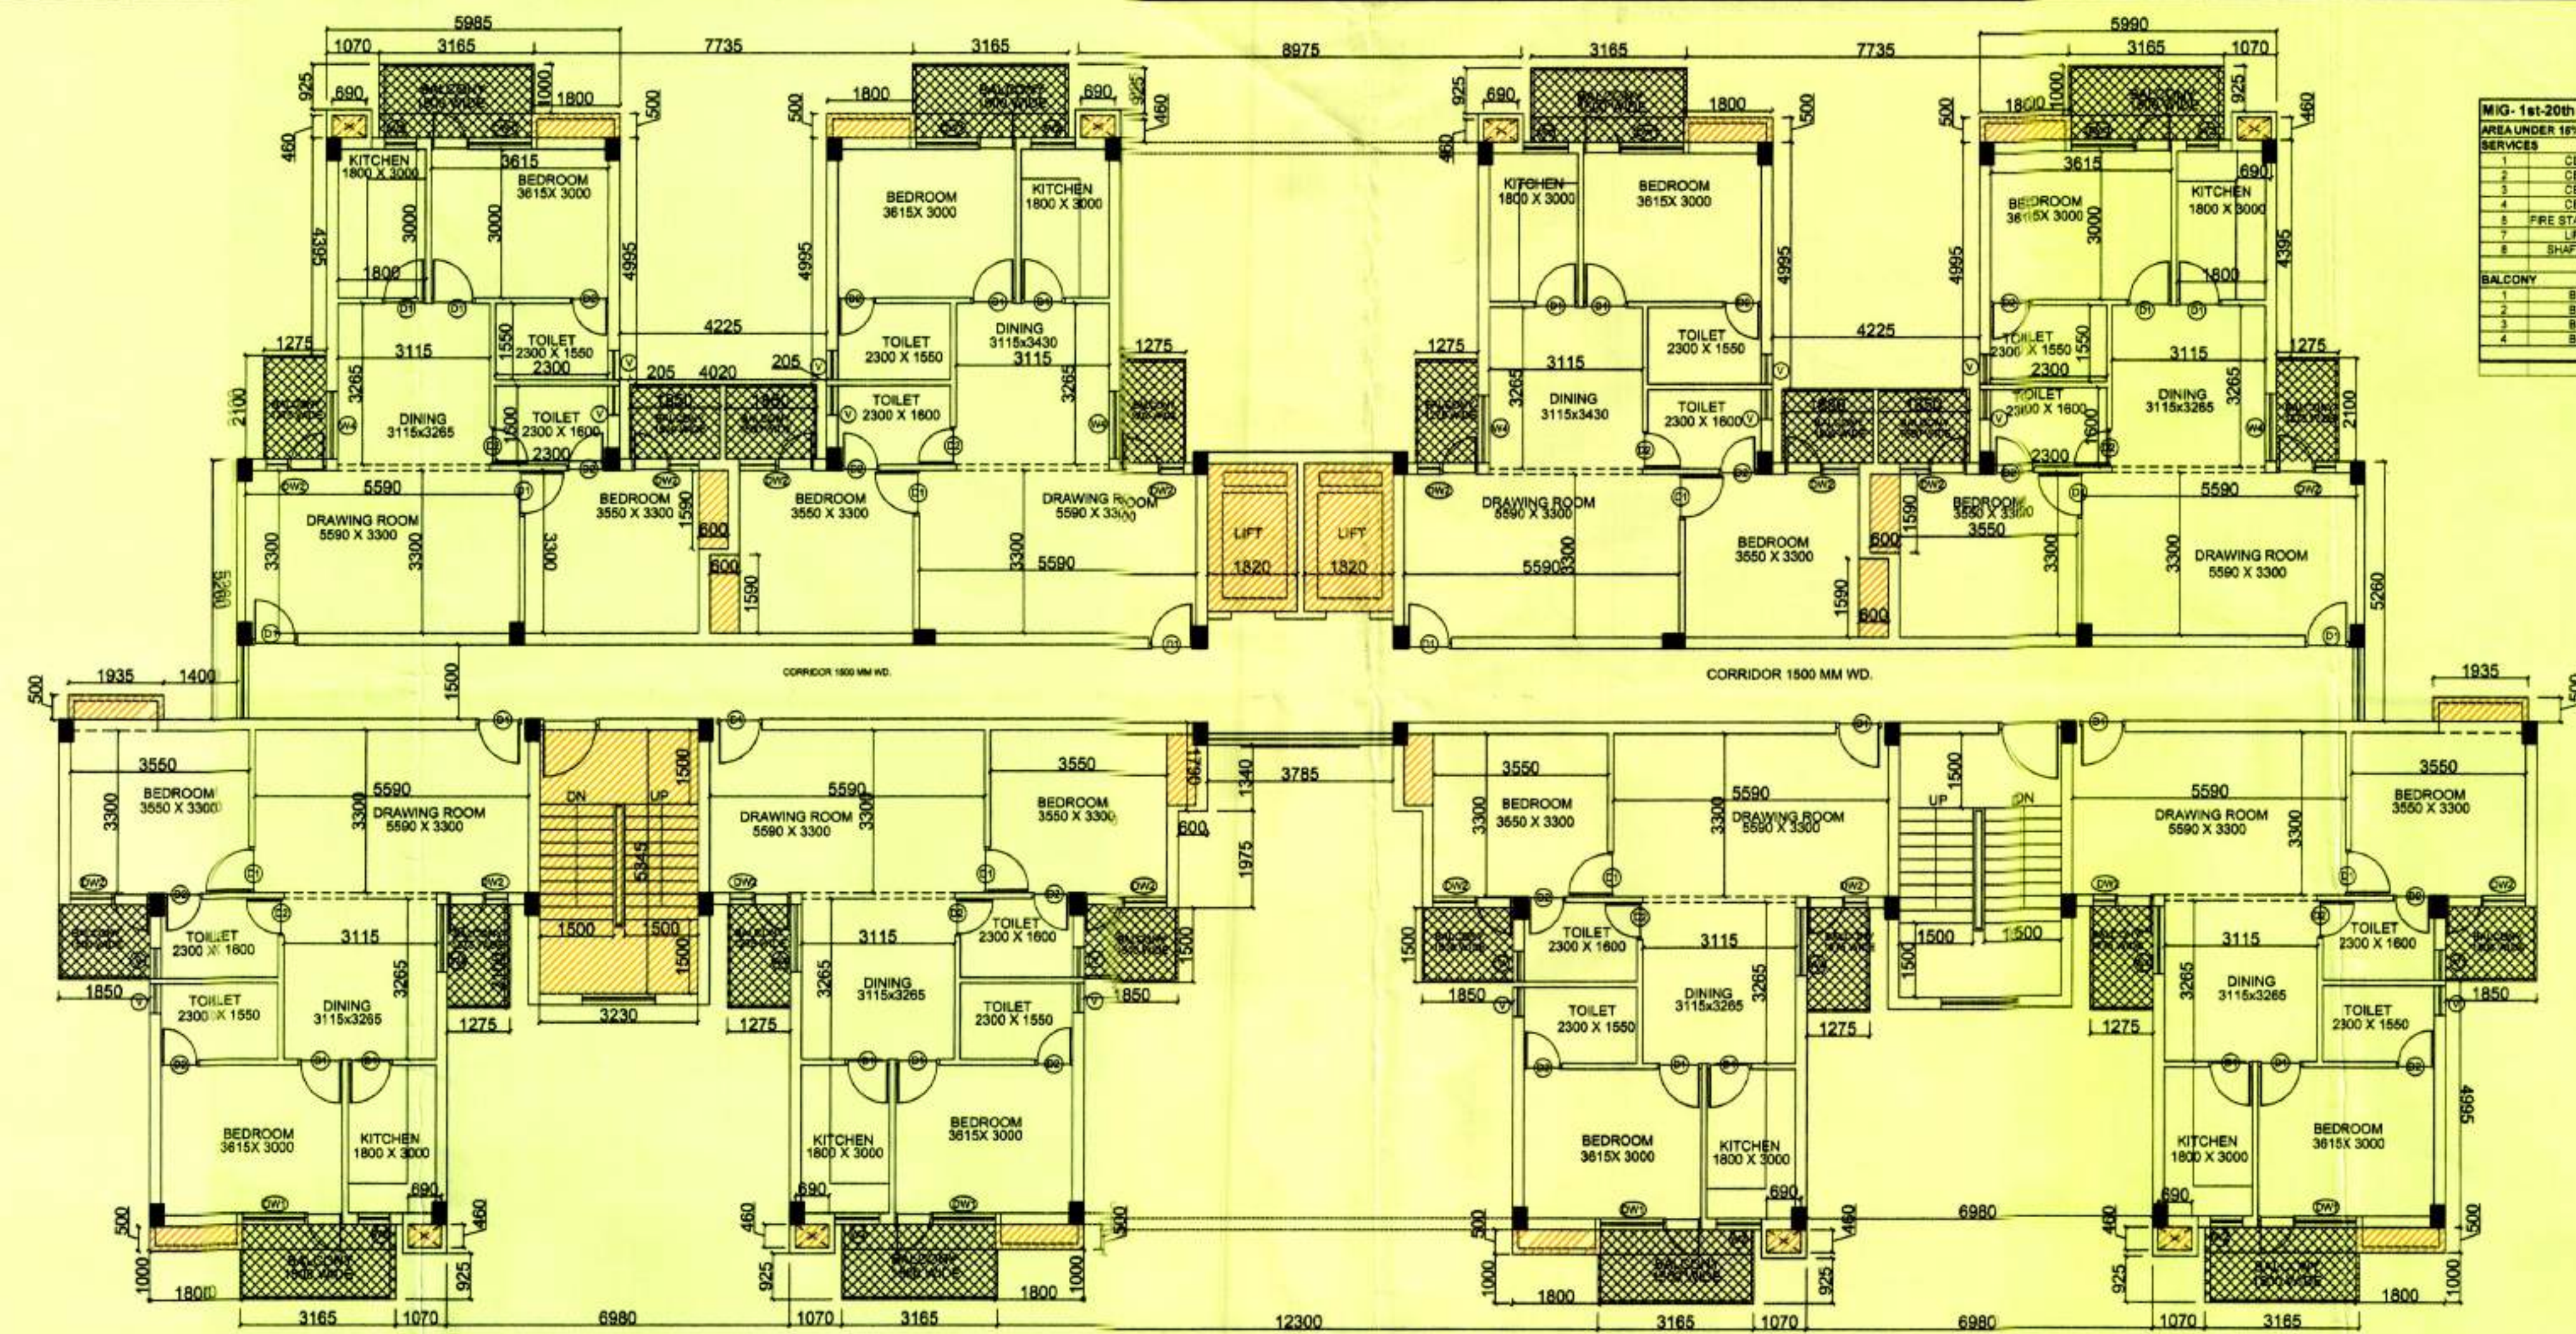

MIG- FLAT
1st TO 19th TYPICAL FLOOR PLAN

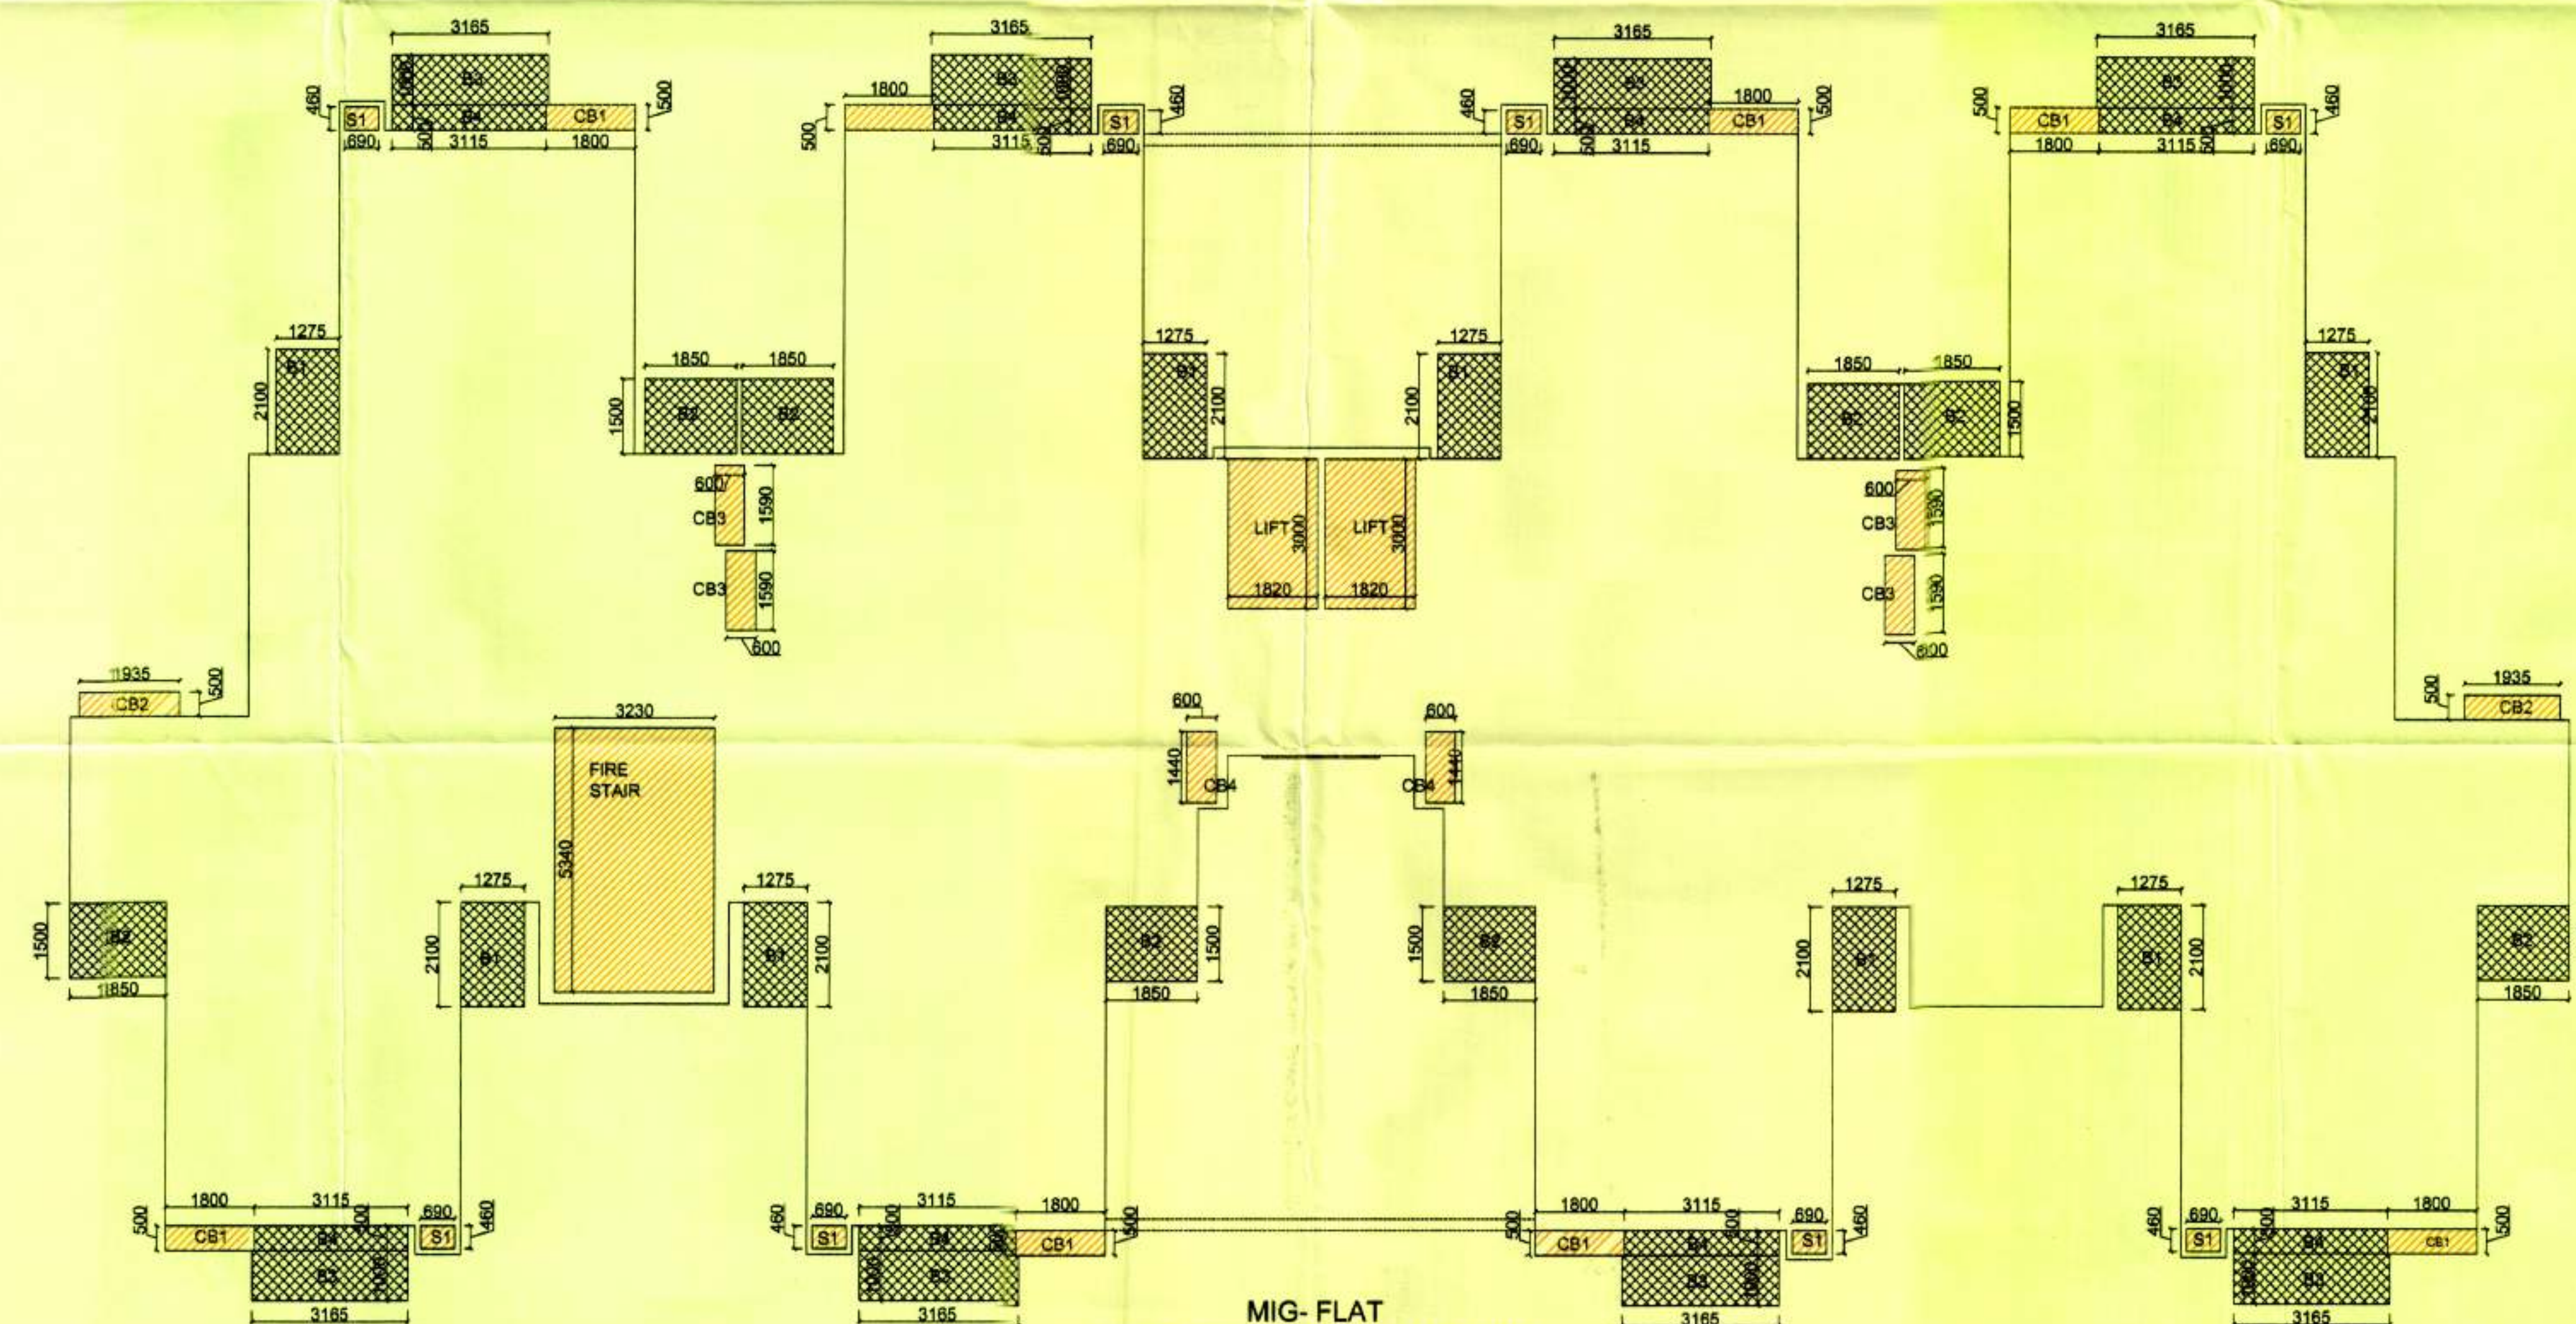

MIG- FLAT
1st TO 19th TYPICAL - FAR AREA

MIG- 1st-20th TYPICAL FLOOR CLUSTER AREA STATEMENT					
AREA UNDER 15% DEDUCTION					
S.NO	TYPE	SIZE	NO.	AREA (Sq.ft)	AREA (Sq.m)
1	CB1	1800	8	14400	1330
2	CB2	1800	8	14400	1330
3	CB3	1800	8	14400	1330
4	CB4	1800	8	14400	1330
5	FIRE STAIRCASE	3000	1	3000	278
6	LIFT	1800	2	3600	334
7	SHAFT(S)	800	4	3200	297
TOTAL SERVICES AREA (F)				48000	4458

MIG- 1st TO 20th TYPICAL FLOOR PLAN & CLUSTER AREA STATEMENT

OPENING SCHEDULE					
S.NO	TYPE	SIZE	SILL	LINTEL	REMARK
DOOR OPENINGS					
1.	DW1	2040	2550	2550	2550
2.	DW2	1500	2550	2550	2550
3.	D1	900	2100	2100	2100
4.	D2	750	2100	2100	2100
VENTILATORS OPENINGS					
1.	V	600	600	1950	2550
LEGEND :-					
BALCONY					
AREA UNDER 15% DEDUCTION					
SERVICE CORE					

SUBMISSION DRAWING

PROJECT:

GROUP HOUSING FOR MIG & LIG PLOT NO GH-03, OMICRON -1A AT GREATER NOIDA .

CONSTRUCTION AGENCY :

GREATER NOIDA INDUSTRIAL DEVELOPMENT AUTHORITY, 169 CHITVAN ESTATE SECTOR GAMMA - II GREATER NOIDA, GAUTAM BUDDH NAGAR, UTTAR PRADESH 201308

DRG. TITLE:

MIG - 1st TO 20th TYPICAL FLOOR PLAN & CLUSTER AREA STATEMENT

REVISIONS :

S.N.	REVISION	DATE	DESCRIPTION

DATE:	SCALE :	NORTH :	DRG NO. :
JULY-2017	1:100		AR-12a



ARCH-EN DESIGN

Architect **ASHOK KUMMAR**

DELHI OFF.: B-1/7, HAUZ KHAS, NEW DELHI-16.

011-45188222, Fax:- 011- 45188288

LUCKNOW OFF.: 4/5,VISHAL KHAND,GOMTI NAGAR, LUCKNOW

0522-4088222, Fax :- 0522- 4088288

A.C.E.O.

C.E.O.

SURESH KUMAR
SR. DRAFT MAN

W. SUKHBIR
SR. EXE.(PLNG.)

NIMISHA SHARMA
D.G.M. (PLNG.)

G.M. (PLNG.)



GREATER NOIDA INDUSTRIAL DEVELOPMENT AUTHORITY