


30.0 M. WIDE ROAD

Green / Park

24.0 M. WIDE ROAD

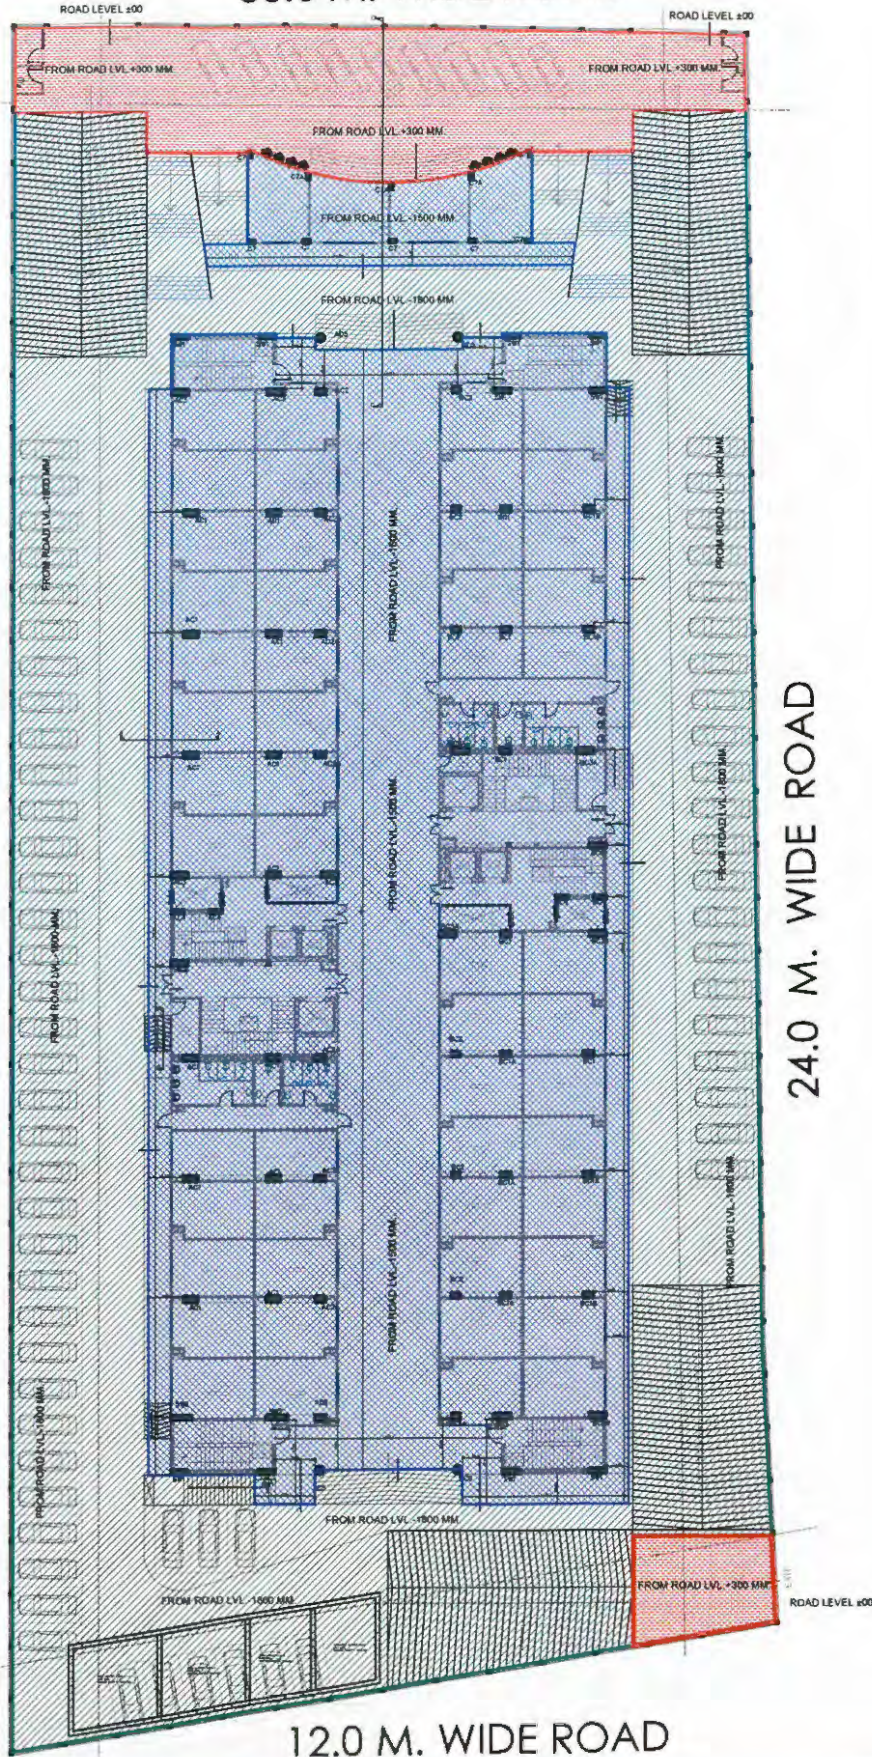

12.0 M. WIDE ROAD

PURPOSE OF DRAWING

G.F.C.

F.I.D.

F.A.

NOTE

- IN CASE OF ANY CHANGES THAT ARE NOT REFLECTED IN DRAWINGS, MIGHT BE OCCUR DUE TO ON SITE CONDITION.
- DRAWING AND DIMENSIONS ARE ONLY TO BE READ AND NOT SCALED, UNLESS OTHERWISE MENTIONED
- STANDARD LINTEL HEIGHT TO BE -
- F.F.I. TO B.O.S HEIGHT TO BE -4270



ARCHITECTURE, INTERIORS PLANNING

EMAIL - TEAM@ASROINDIA.IN

M-39, BASEMENT, GREATER KANASH-2, DELHI
+91-1146008880, +91-9911704805

K-3/GIA DLF-2 BASEMENT, GURGAON
+91-124-4000880, +91-9911704805

PRINCIPAL ARCHITECT- AR. ROBIN SIDDIQA

@ASROINDIA ALL RIGHT'S RESERVED

RECEIVED BY

DIRECTION

SCALE- N.T.S



ADDRESS - SUNACTY, VRINDAVAN

CLIENT - MR

PROJECT - ANANATH APARTMENT

DRAWN BY - AR. DAKSH JYANATH

CHECKED BY -

DATE - 12-07-2023

LOWER GROUND FLOOR LEVEL PLAN

PERSON

2

CP-1


2023/07

30.0 M. WIDE ROAD

Green/ Park

24.0 M. WIDE ROAD

12.0 M. WIDE ROAD

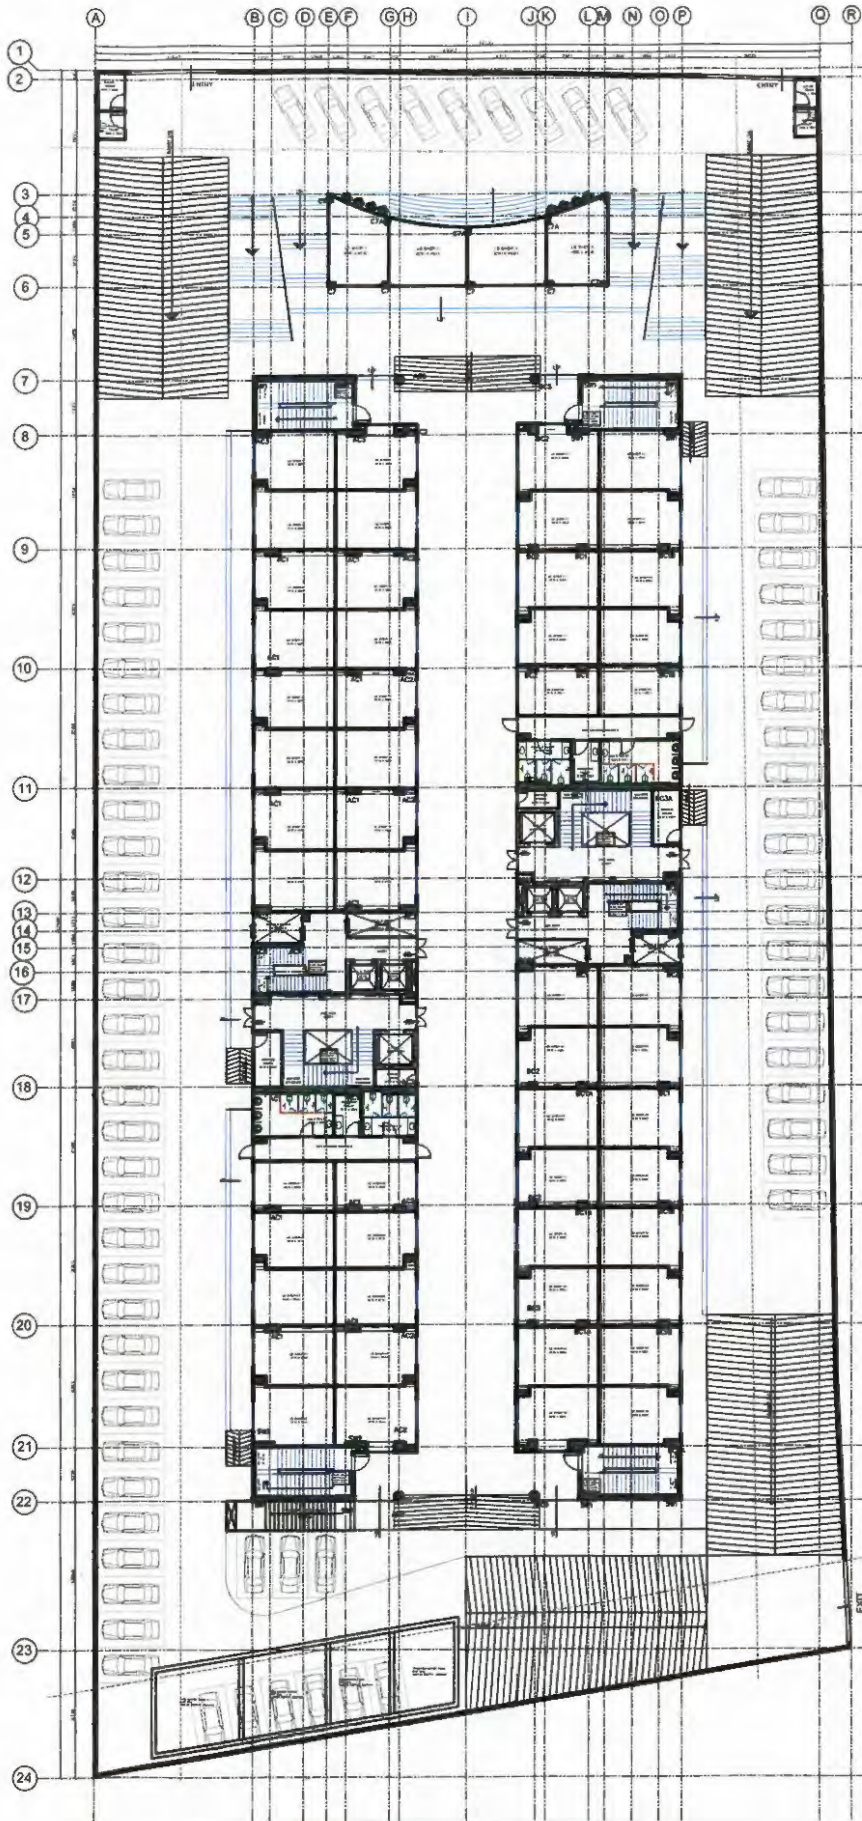


PURPOSE OF DRAWING		
☒ G.C.	☐ F.I.O.	☐ F.A.
NOTE :		
IN CASE OF ANY CHANGES THAT ARE NOT REFLECTED IN DRAWINGS, MIGHT BE OCCUR DUE TO ON SITE CONDITION.		
2. DRAWING AND DIMENSIONS ARE ONLY TO BE READ AND NOT SCALED, UNLESS OTHERWISE MENTIONED		
3. STANDARD LINTEL HEIGHT TO BE -		
4. F.F.L TO B.O.S HEIGHT TO BE -4270		





PURPOSE OF DRAWING		
☐ G.I.C	☐ F.I.O	☐ F.A
NOTE IN CASE OF ANY CHANGES THAT ARE NOT REFLECTED IN DRAWINGS MIGHT BE OCCUR DUE TO ON SITE CONDITION. 2. DRAWING AND DIMENSIONS ARE ONLY TO BE READ AND NOT SCALED. UNLESS OTHERWISE MENTIONED 3. STANDARD LINTEL HEIGHT TO BE - 4. F.F.L TO B.O.S HEIGHT TO BE -4270		



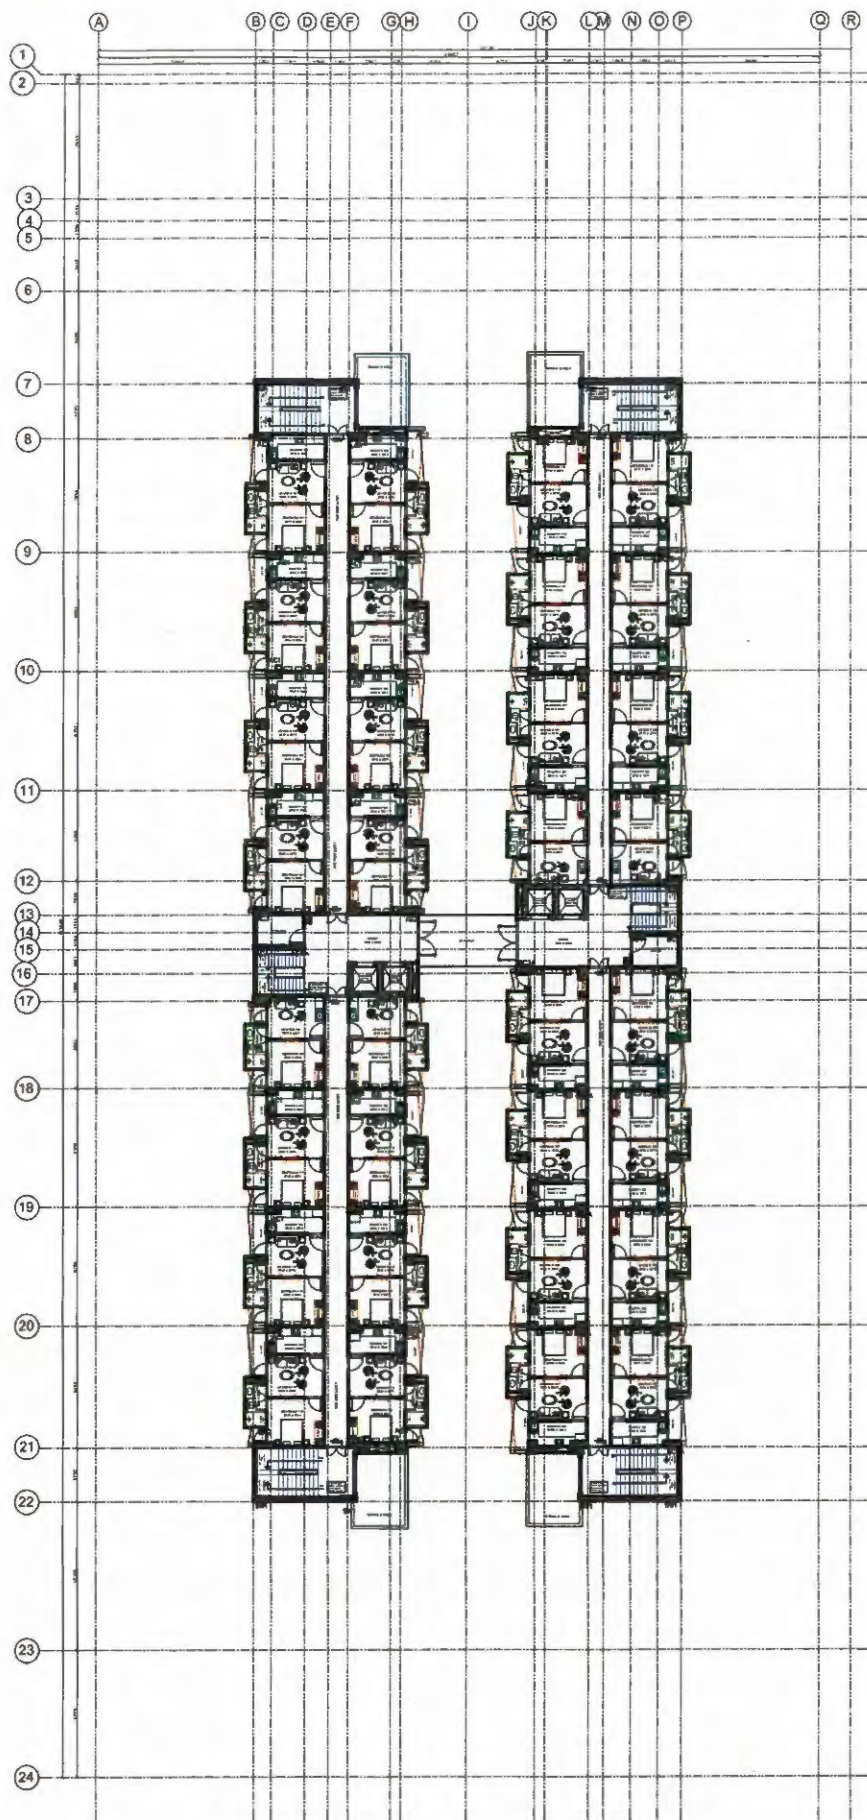


PURPOSE OF DRAWING

G.F.C. ☐ F.I.O. ☐ F.A. ☐

NOTE

- IN CASE OF ANY CHANGES THAT ARE NOT REFLECTED IN DRAWINGS, MIGHT BE OCCUR DUE TO ON SITE CONDITION.
- DRAWING AND DIMENSIONS ARE ONLY TO BE READ AND NOT SCALED, UNLESS OTHERWISE MENTIONED
- STANDARD LINTEL HEIGHT TO BE -
- F.F.L TO R.O.S HEIGHT TO BE-3070



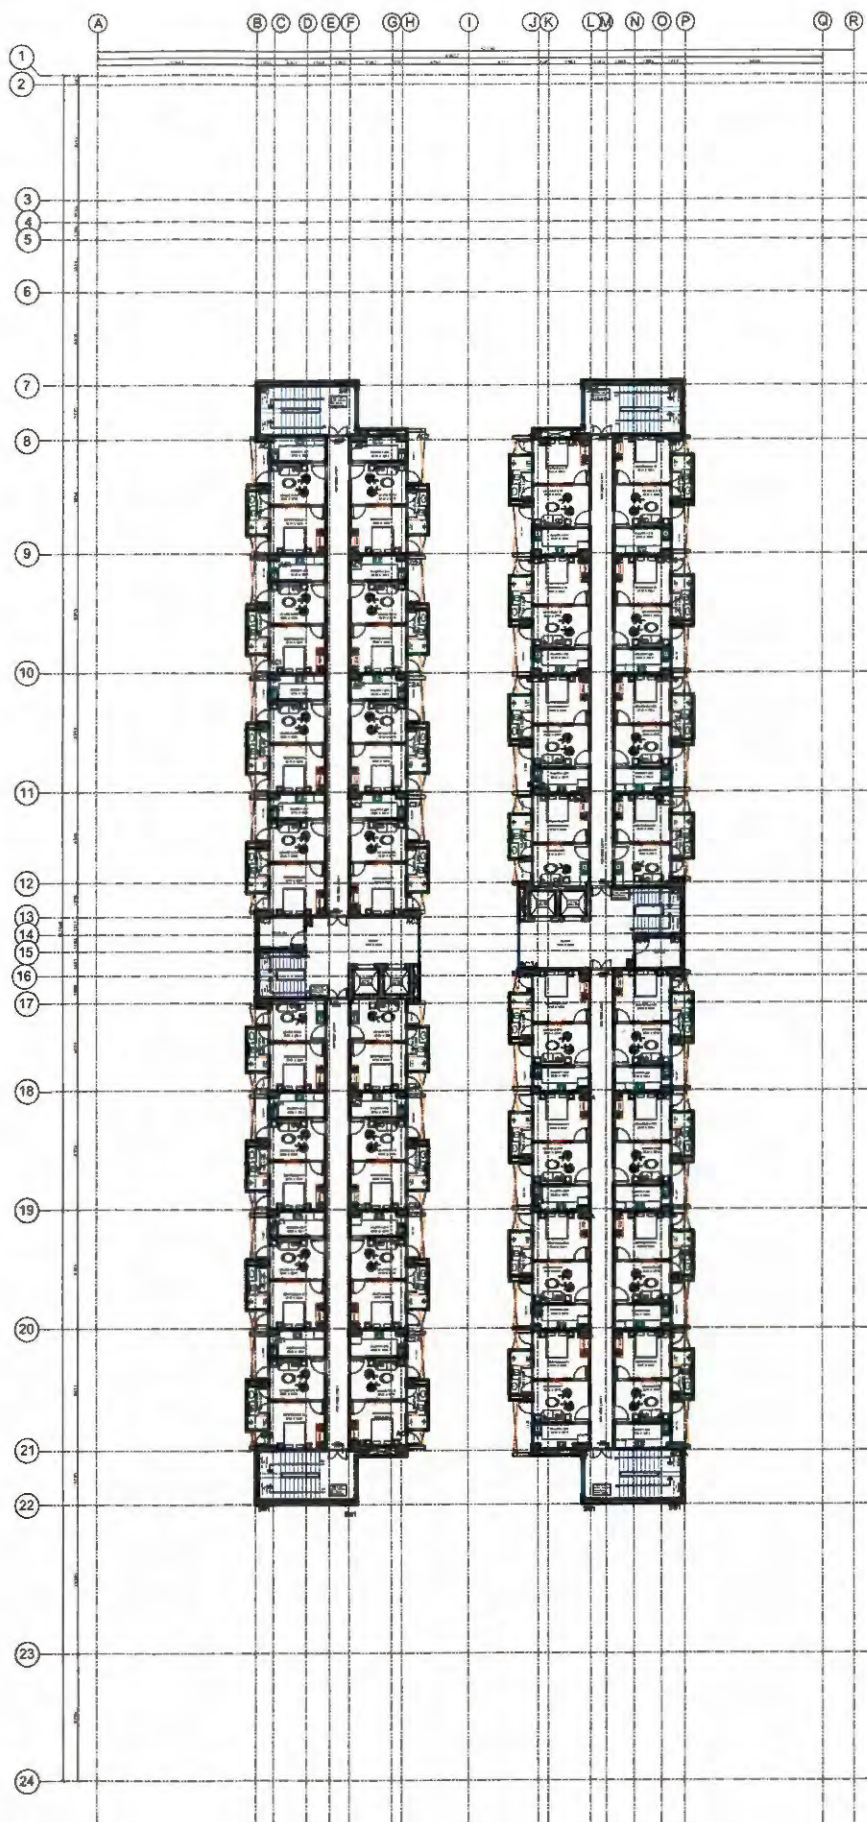

PURPOSE OF DRAWING

G.I.C. ☐ F.T.O. ☐ F.A. ☐

NOTE:

IN CASE OF ANY CHANGES THAT ARE NOT REFLECTED IN DRAWINGS, MIGHT BE DUCCER DUE TO ON SITE CONDITION.

2. DRAWING AND DIMENSIONS ARE ONLY TO BE READ AND NOT SCALED. UNLESS OTHERWISE MENTIONED

3. STANDARD LINTEL HEIGHT TO BE -

4. F.F.L TO B.O.S HEIGHT TO BE 3070



ARCHITECTURE, INTERIORS PLANNING

EMAIL - TEAM@ASROINDIA.IN

M-39, BASEMENT, GREATER KAILASH-2, DELHI
+91-1141600880, +91-9911704805

K-3/GA DLF-2 BASEMENT, GURGAON
+91-124-4000880, +91-9911704805

PRINCIPAL ARCHITECT - AR ROBIN SISODIYA

©ASROINDIA ALL RIGHT'S RESERVED

RECEIVED BY

DIRECTION

SCALE - N.T.S



ADDRESS - SUNCTY, VEINDAVAN

DRAWN BY - AR BAKH JAYANTH

CLIENT - MR.

CHECKED BY -

PROJECT - ANANTAH APARTMENT


DATE - 12-07-2023

SECOND FLOOR PLAN

REVISION

2

DWG NO

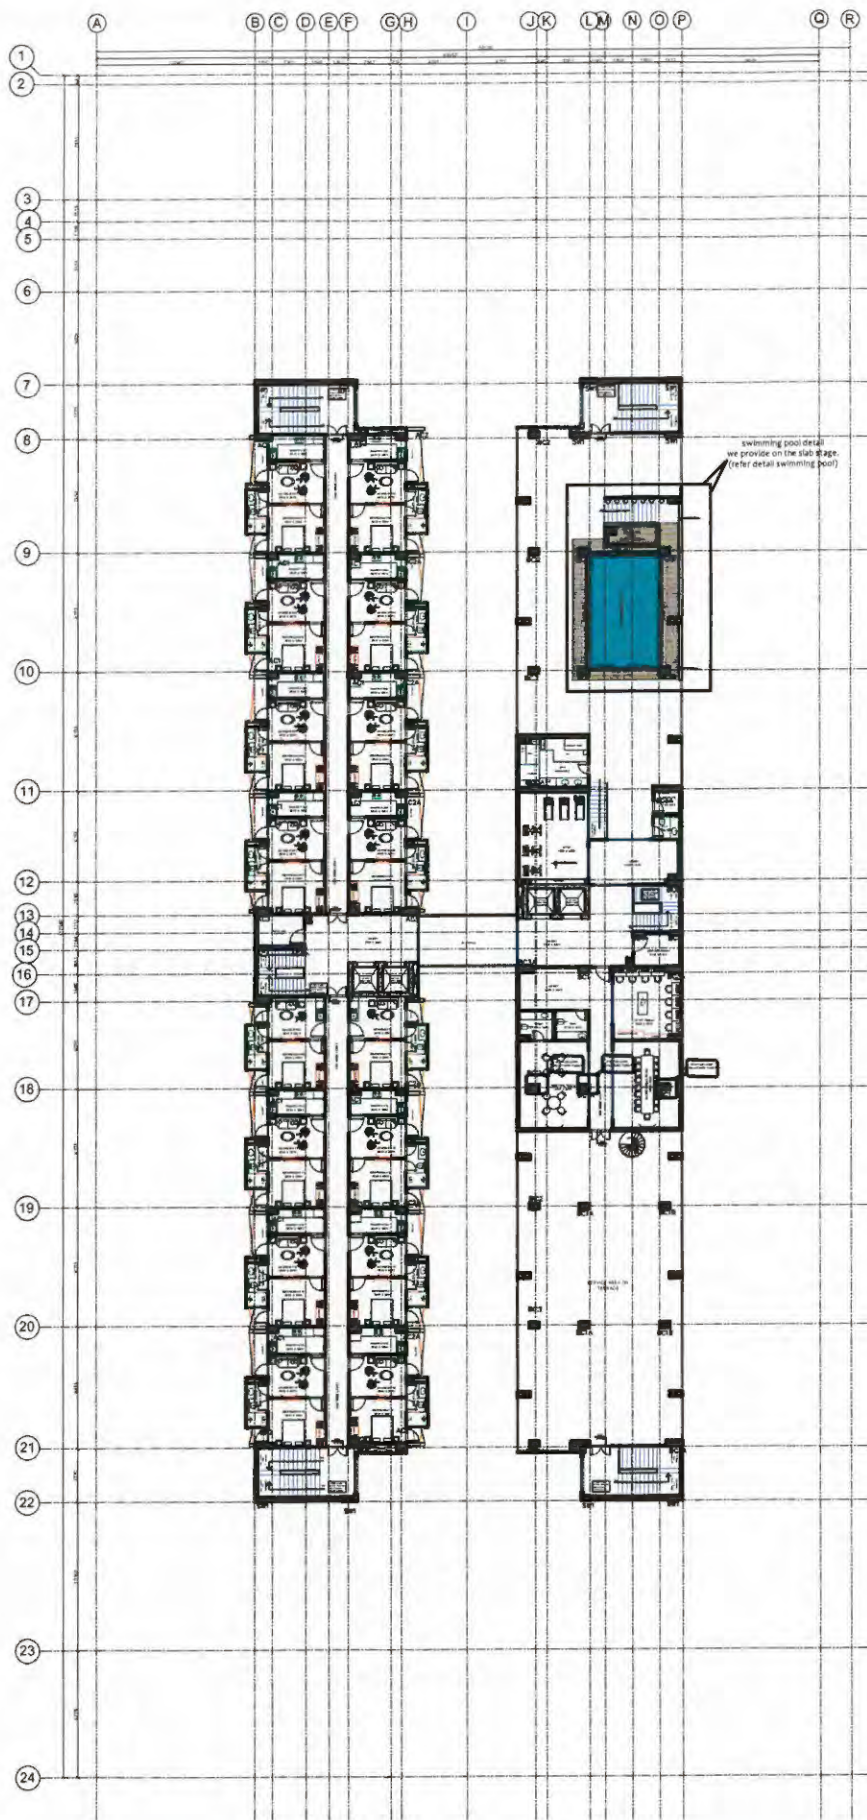

PURPOSE OF DRAWING

G.T.C. ☐ F.T.O. ☐ I.A. ☐

NOTE


IN CASE OF ANY CHANGES THAT ARE NOT REFLECTED IN DRAWINGS, MIGHT BE OCCUR DUE TO ON SITE CONDITION.

2. DRAWING AND DIMENSIONS ARE ONLY TO BE READ AND NOT SCALED. UNLESS OTHERWISE MENTIONED.

3. STANDARD LINTEL HEIGHT TO BE -

4. F.F.L TO R.O.S HEIGHT TO BE 3070



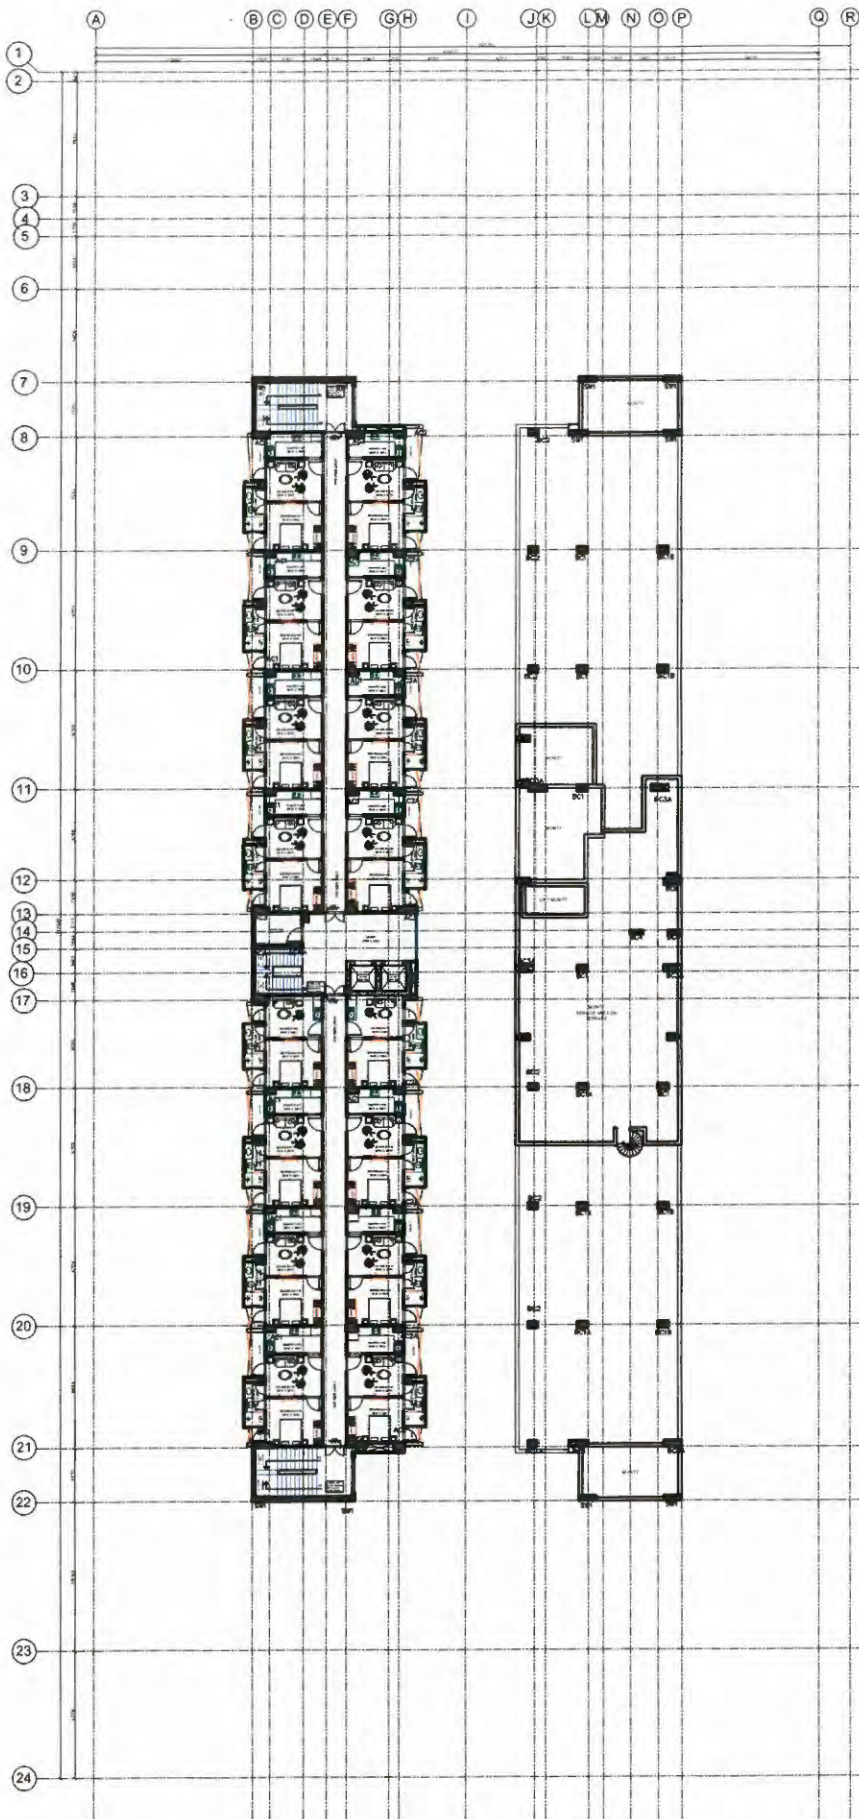

PURPOSE OF DRAWING

☒ S.F.C. ☐ F.I.O. ☐ F.A.


NOTE:

IN CASE OF ANY CHANGES THAT ARE NOT REFLECTED IN DRAWINGS, MIGHT BE OCCUR DUE TO ON SITE CONDITION.

2. DRAWING AND DIMENSIONS ARE ONLY TO BE READ AND NOT SCALED, UNLESS OTHERWISE MENTIONED

3. STANDARD LINTEL HEIGHT TO BE -

4. F.F.L TO R.O.S HEIGHT TO BE -3070

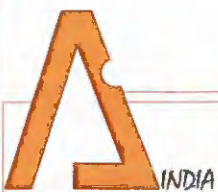

ARCHITECTURE, INTERIORS PLANNING

EMAIL: TEAM@ASROINDIA.IN

H-39, BASEMENT, GREATER KAILASH-2, DELHI
+91-114600880, +91-111704805

K-3/GA DIF-2 BASEMENT, GURGAON
+91-124400880, +91-111704805

PRINCIPAL ARCHITECT- AR. ROBIN SISO'DIA

©ASROINDIA ALL RIGHT'S RESERVED

RECEIVED BY

DIRECTION

SCALE: A.T.S



ADDRESS - SUNCITY, VRINDAVAN

DRAWN BY - AR. RAKHI JAYANTH

CLIENT - MR.

CHECKED BY -

PROJECT - ANANTAH APARTMENT


DATE - 12-07-2023

FOURTH FLOOR PLAN

REVISION

2

CP-9

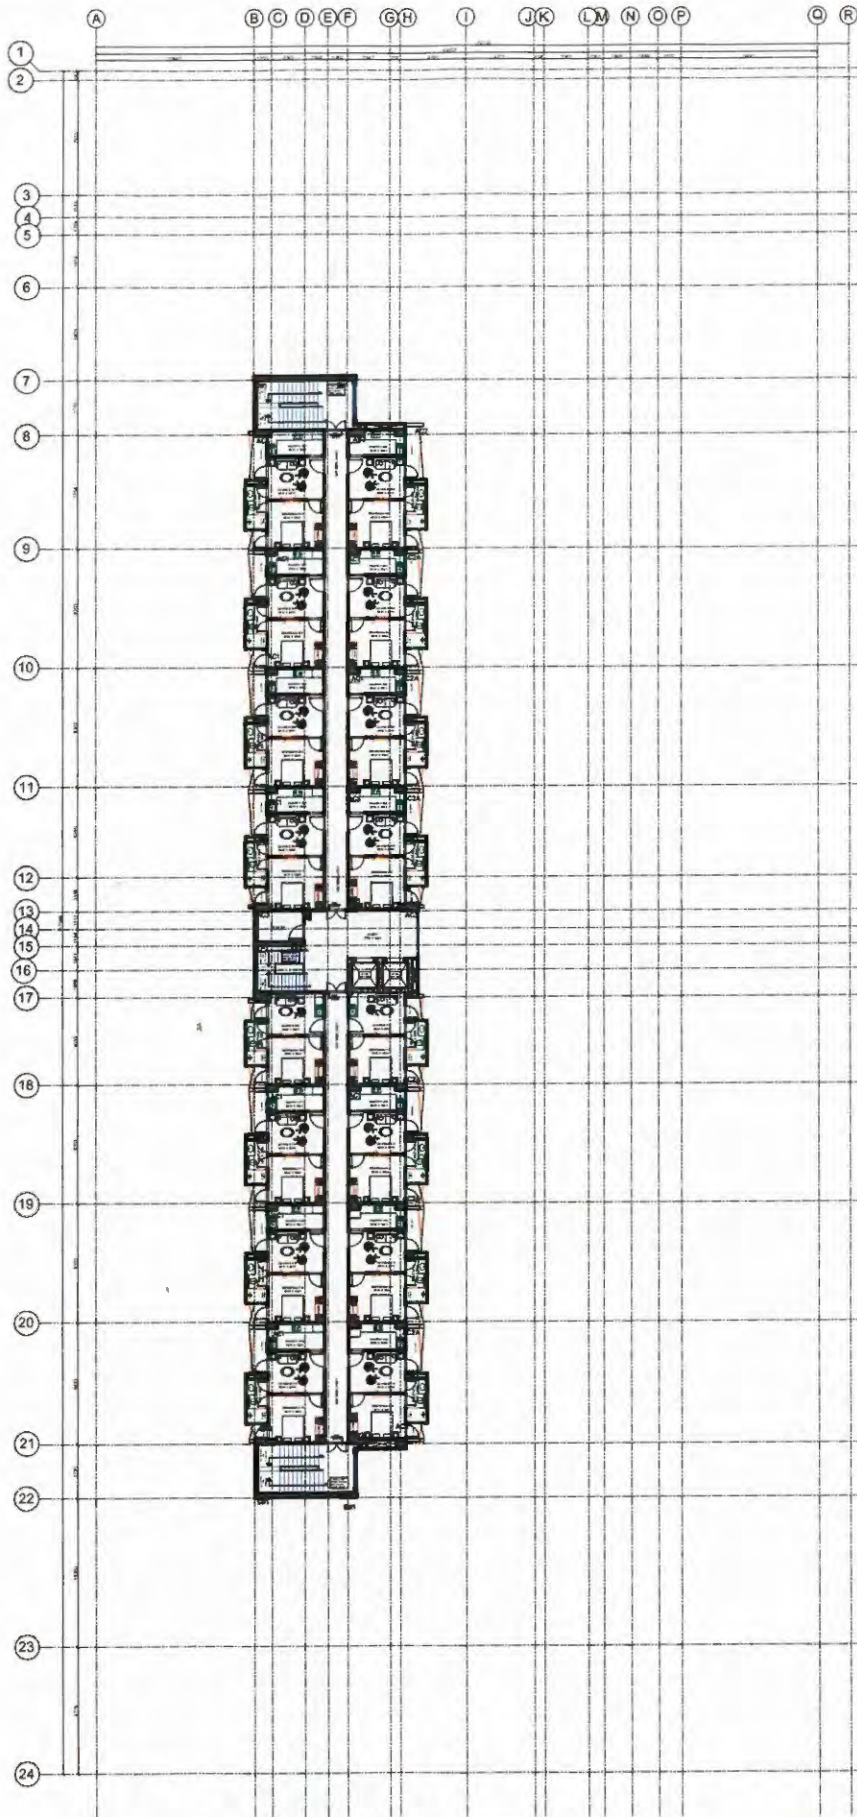

PURPOSE OF DRAWING		
☒ G.F.C.	☐ F.I.O.	☐ F.A.
NOTE		
IN CASE OF ANY CHANGES THAT ARE NOT REFLECTED IN DRAWINGS, MIGHT BE OCCUR DUE TO ON SITE CONDITION.		
2. DRAWING AND DIMENSIONS ARE ONLY TO BE READ AND NOT SCALED, UNLESS OTHERWISE MENTIONED		
3. STANDARD LINTEL HEIGHT TO BE -		
4. F.F.I TO B.O.S HEIGHT TO BE 3070		

