
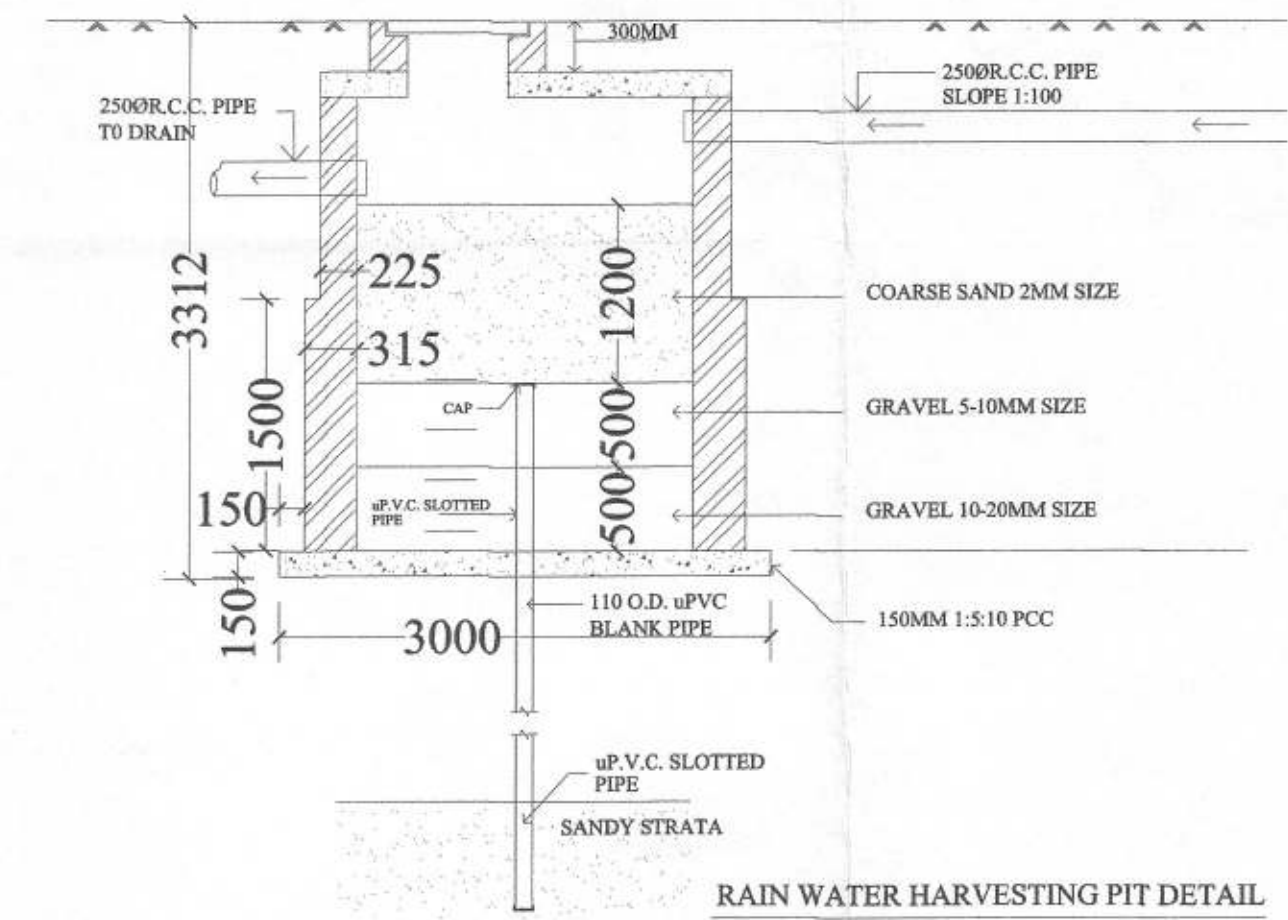
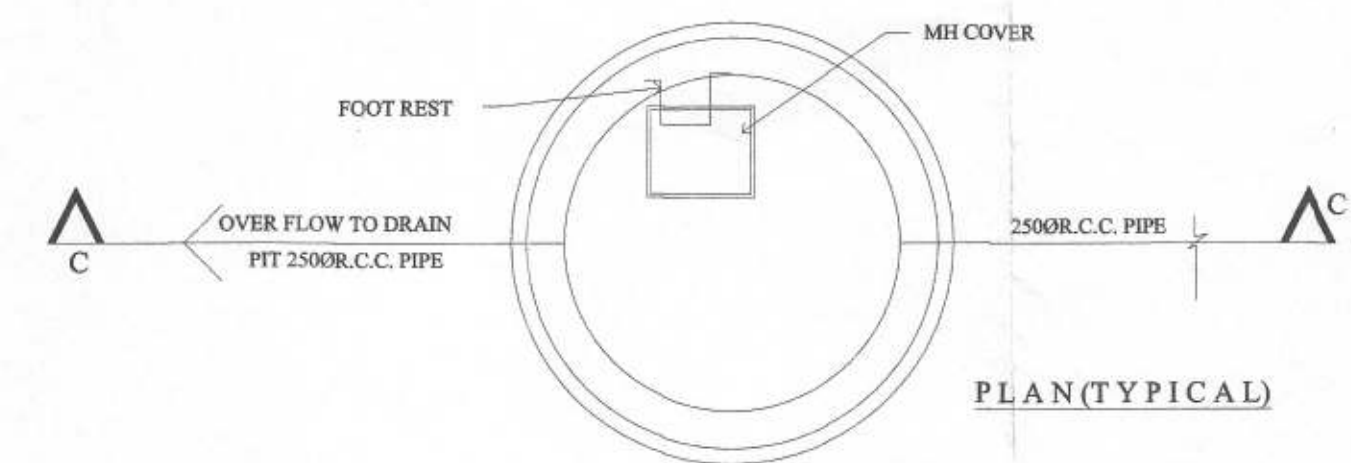


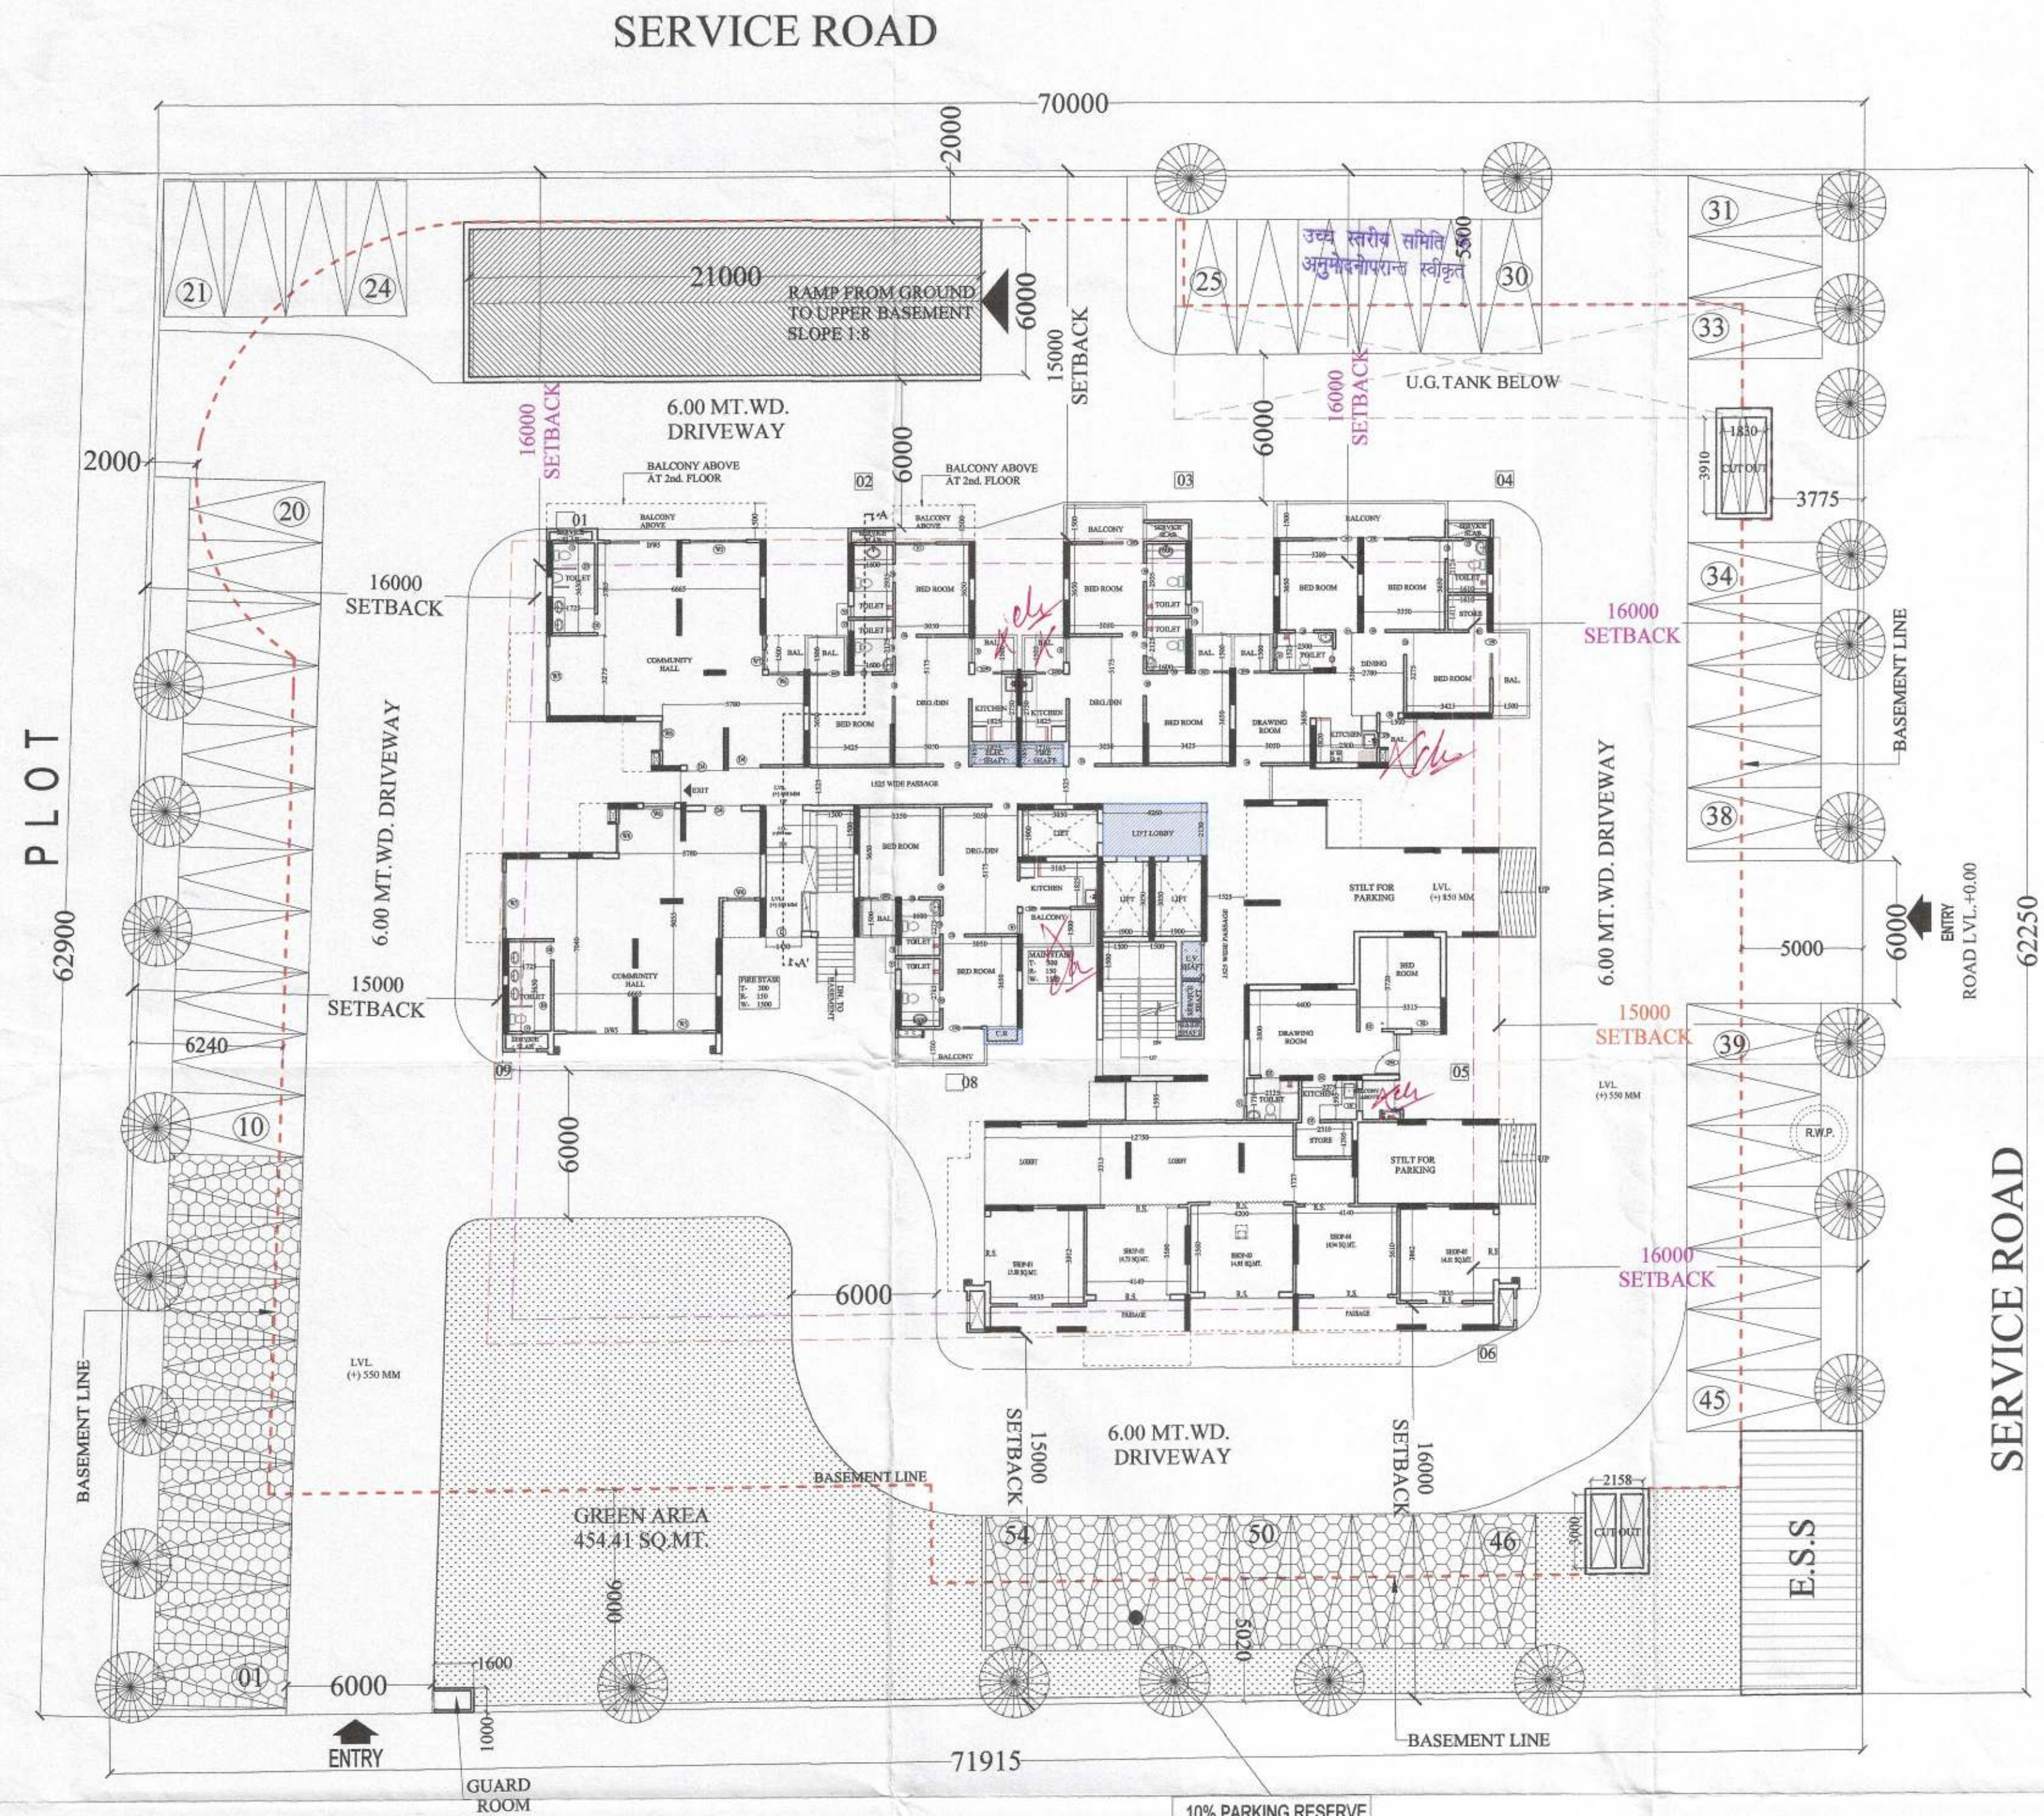


LEGEND :-	
	PARKING SIZE
	VISITORS PARKING
	BASEMENT LINE
	16.00 MT. SETBACK LINE
	15.00 MT. SETBACK LINE

आवास एवं विकास
स्वीकृत
दि. 12/12/16 से 14/12/16 तक
विशेष कार्यधिकारी
वास्तुविद् नियोजक
आवास एवं विकास
कला एवं नियोजन इकाई-5

GROUND FLOOR PLAN

Checked & Submitted
For Approval
02-12-16

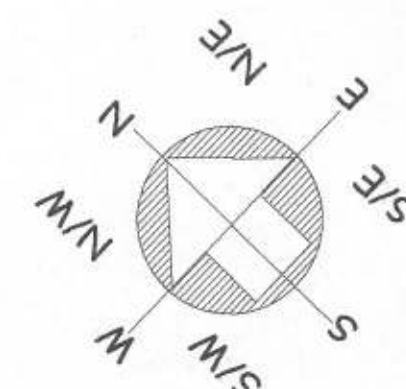

PROJECT :-
RESIDENTIAL COMPLEX
AT 2B/3 VASUNDHARA
GHAZIABAD U.P.

BUILDERS & PROMOTER :-
M/s SG ESTATES LTD.
ADD :- 105-106, DEEPSHIKHA TOWER,
RAJENDRA PLACE, NEW DELHI.
Through - Mr. Subhash Gupta.
PH - 09899970219

DRAWING TITLE :-
GROUND FLOOR PLAN

ARCHITECTS :-
Space Designers International
B - 34, SECTOR-67, NOIDA
PH - +91 971 1853717, 18.19 & 20
Mob: 9811070399, 9811336231
e-mail : spacesdi@gmail.com, www.spacesdi.com

DRAWN BY :- SANJAY
CHECKED BY :- VISHAL
SCALE :- 1:200
DATED :-

For SG ESTATES LTD
Director



OWNER'S SIGN ARCHITECT'S SIGN
DRG.NO. 02