


SCHEDULE OF OPENINGS			
TYPE	SIZE	CUTTING	INTEL. LVL.
D1	1050 X 2500	-----	2500
D2	900 X 2100	-----	2100
D3	750 X 2100	-----	2100
D4	1500 X 2100	-----	2100
DW	1850 X 2500	450	2500
DW1	1700 X 2500	450	2500
DW2	1370 X 2500	450	2500
DW3	1445 X 2500	450	2500
DW4	1410 X 2500	450	2500
KDW1	1550 X 2500	1150	2500
KDW2	1350 X 2500	1150	2500
KDW3	1110 X 2500	1150	2500
KW	595 X 1350	1150	2500
KW1	710 X 1350	1150	2500
W	1000 X 1350	1150	2500
W1	850 X 2050	450	2500
W2	1250 X 2050	450	2500
W3	1700 X 2050	450	2500
W4	1700 X 2050	450	2500
W5	2300 X 1600	900	2500
W6	1185 X 1600	900	2500
W7	795 X 1600	900	2500
DW5	2700 X 2500	450	2500
V1	450 X 1000	1500	2500
V2	525 X 1000	1500	2500



मानवित्त कोषिका की निम्न पर शर्त स्वीकृत
कर्मचारी के विवरण पुस्त पर चला है।

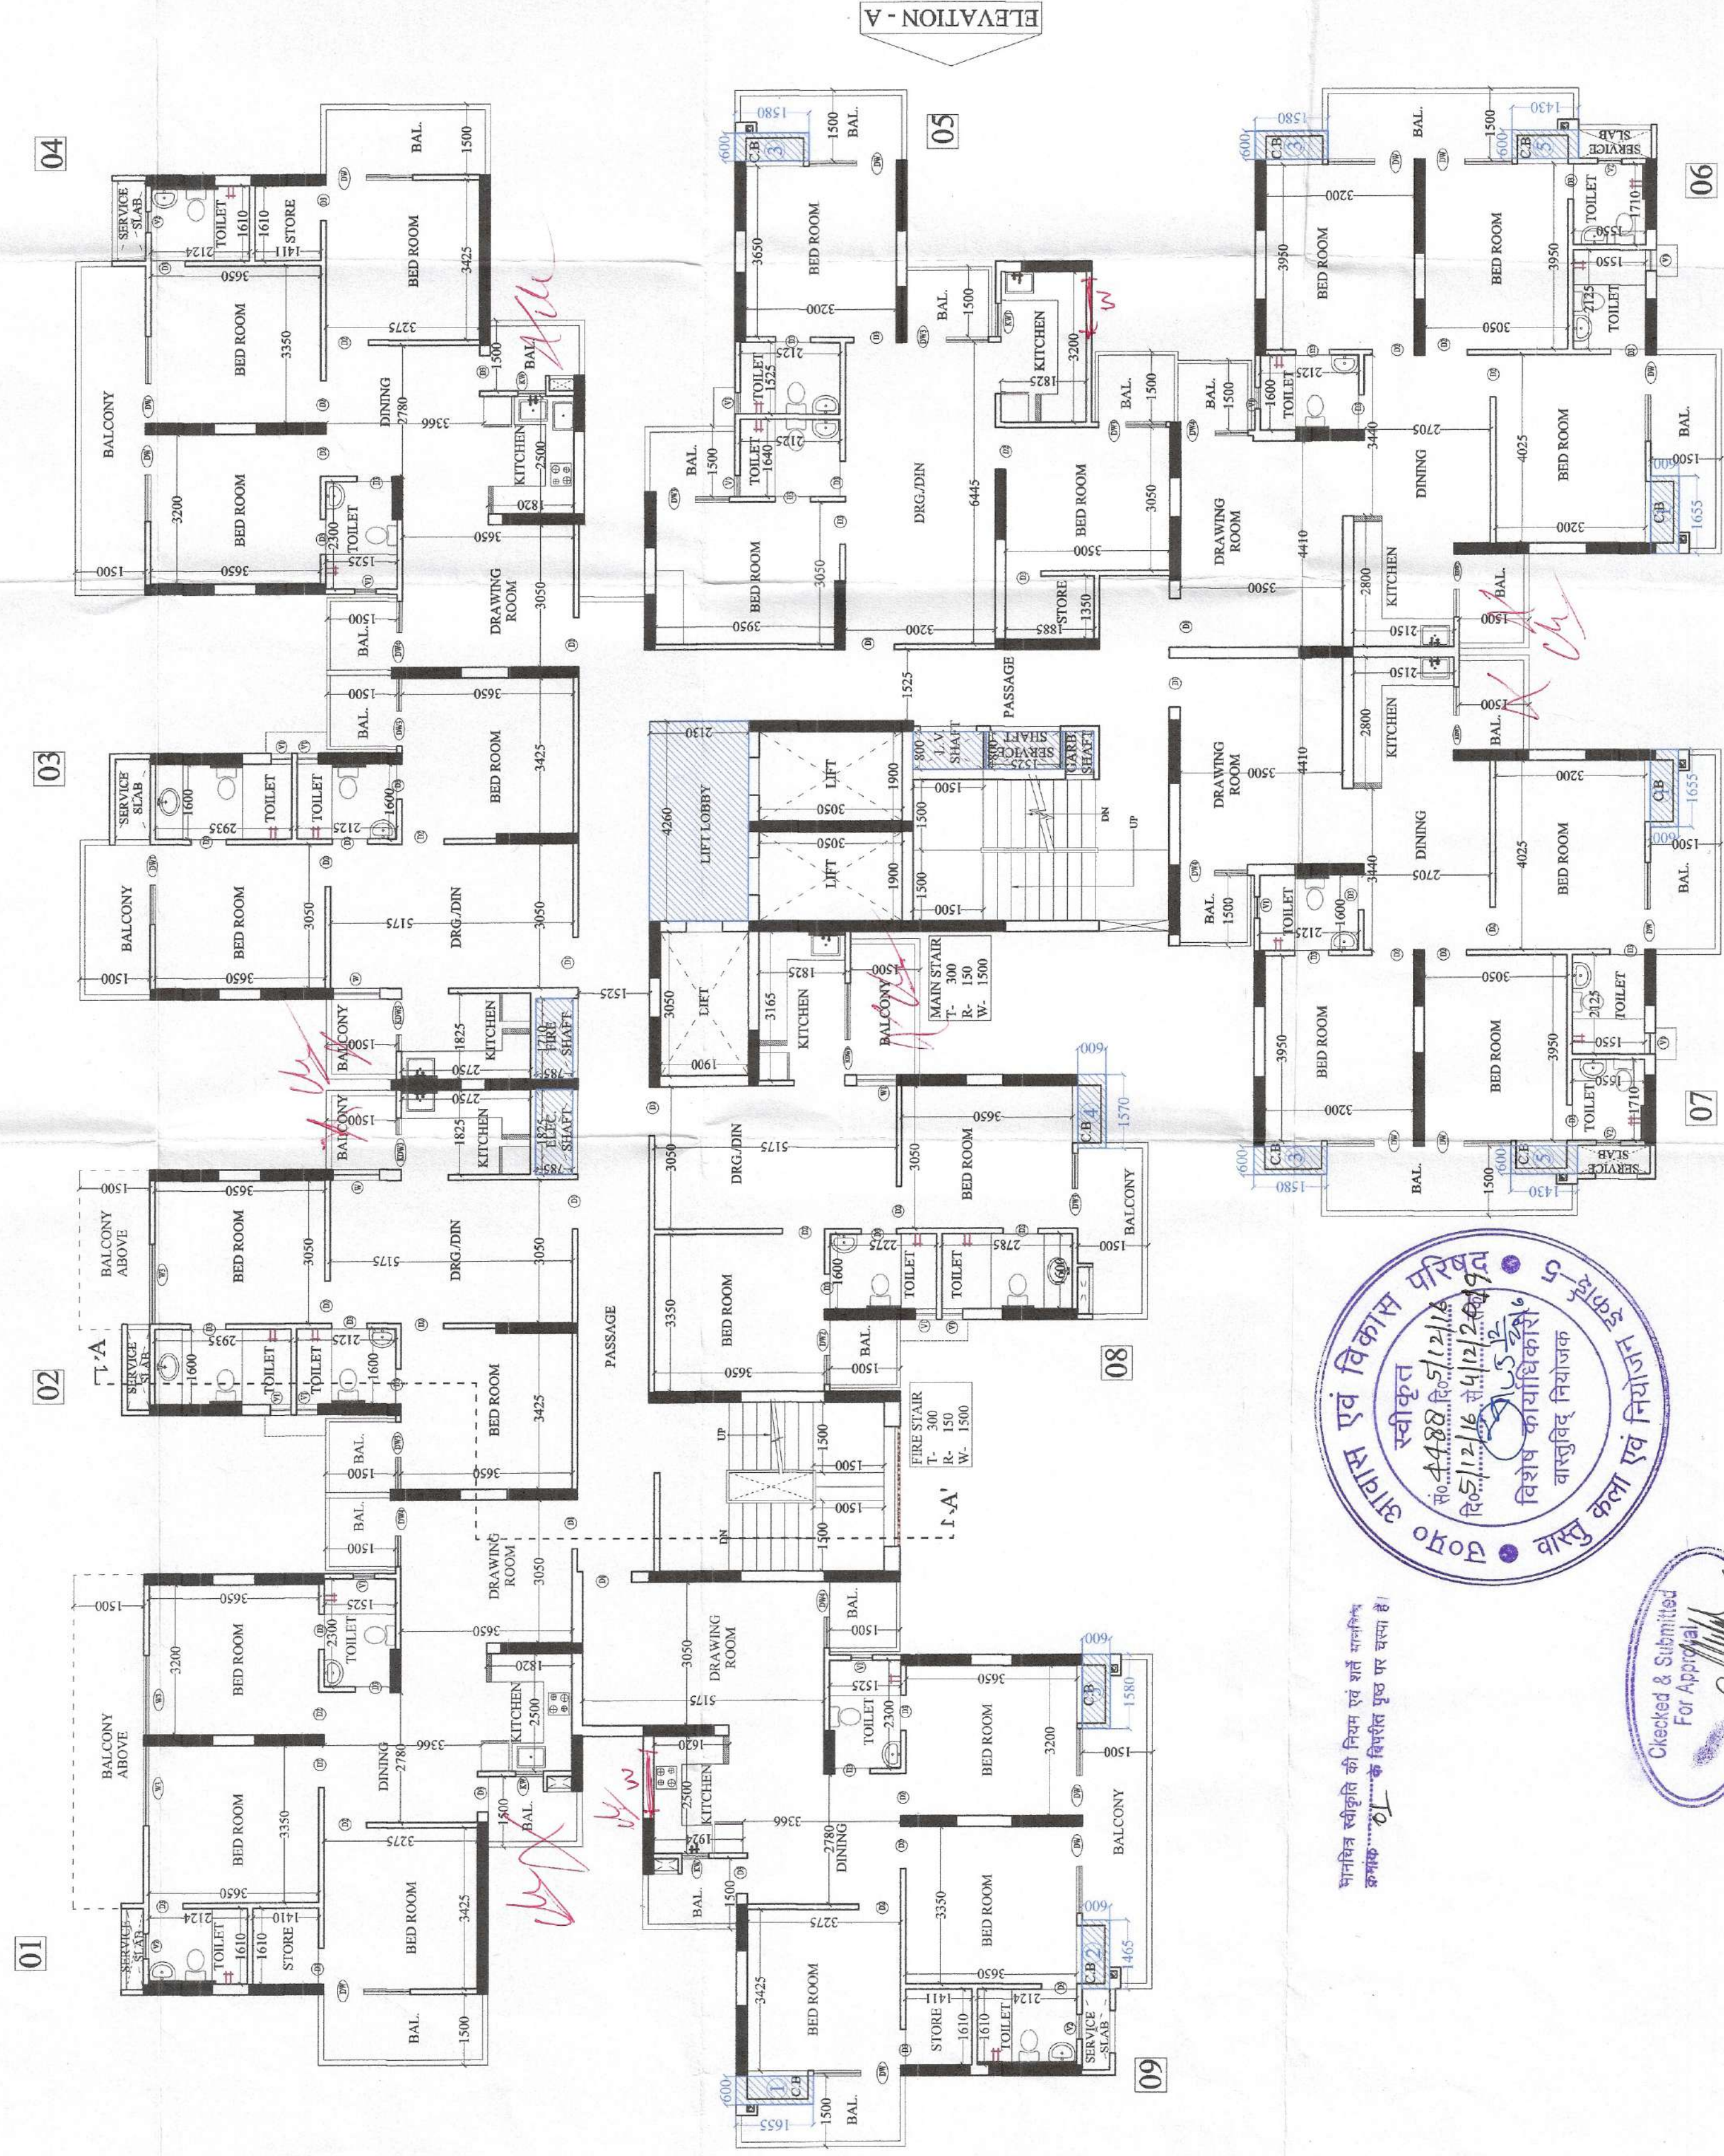

1st. FLOOR PLAN

PROJECT :-
RESIDENTIAL COMPLEX
AT 28A VASINDHARA
GHAZIABAD U.P.

BUILDERS & PROMOTER :-
M/S. SG ESTATES LTD.
ADD :- 105-106, DEEPSHIKHA TOWER,
THROUGH - Mr. Subhash Gupta,
PHI - 09899970219

DRAWING TITLE :-
GROUND & 1st. FLOOR PLAN

ARCHITECTS:
Space Designers International
B-34, SECTOR-67, NOIDA
PHI - 9116307716, 9116307716 & 9116307716
e-mail - spaceid@gmail.com, www.spaceid.com

FOR SG ESTATES LTD
Director

OWNERS SIGN

DRG. NO. 06