


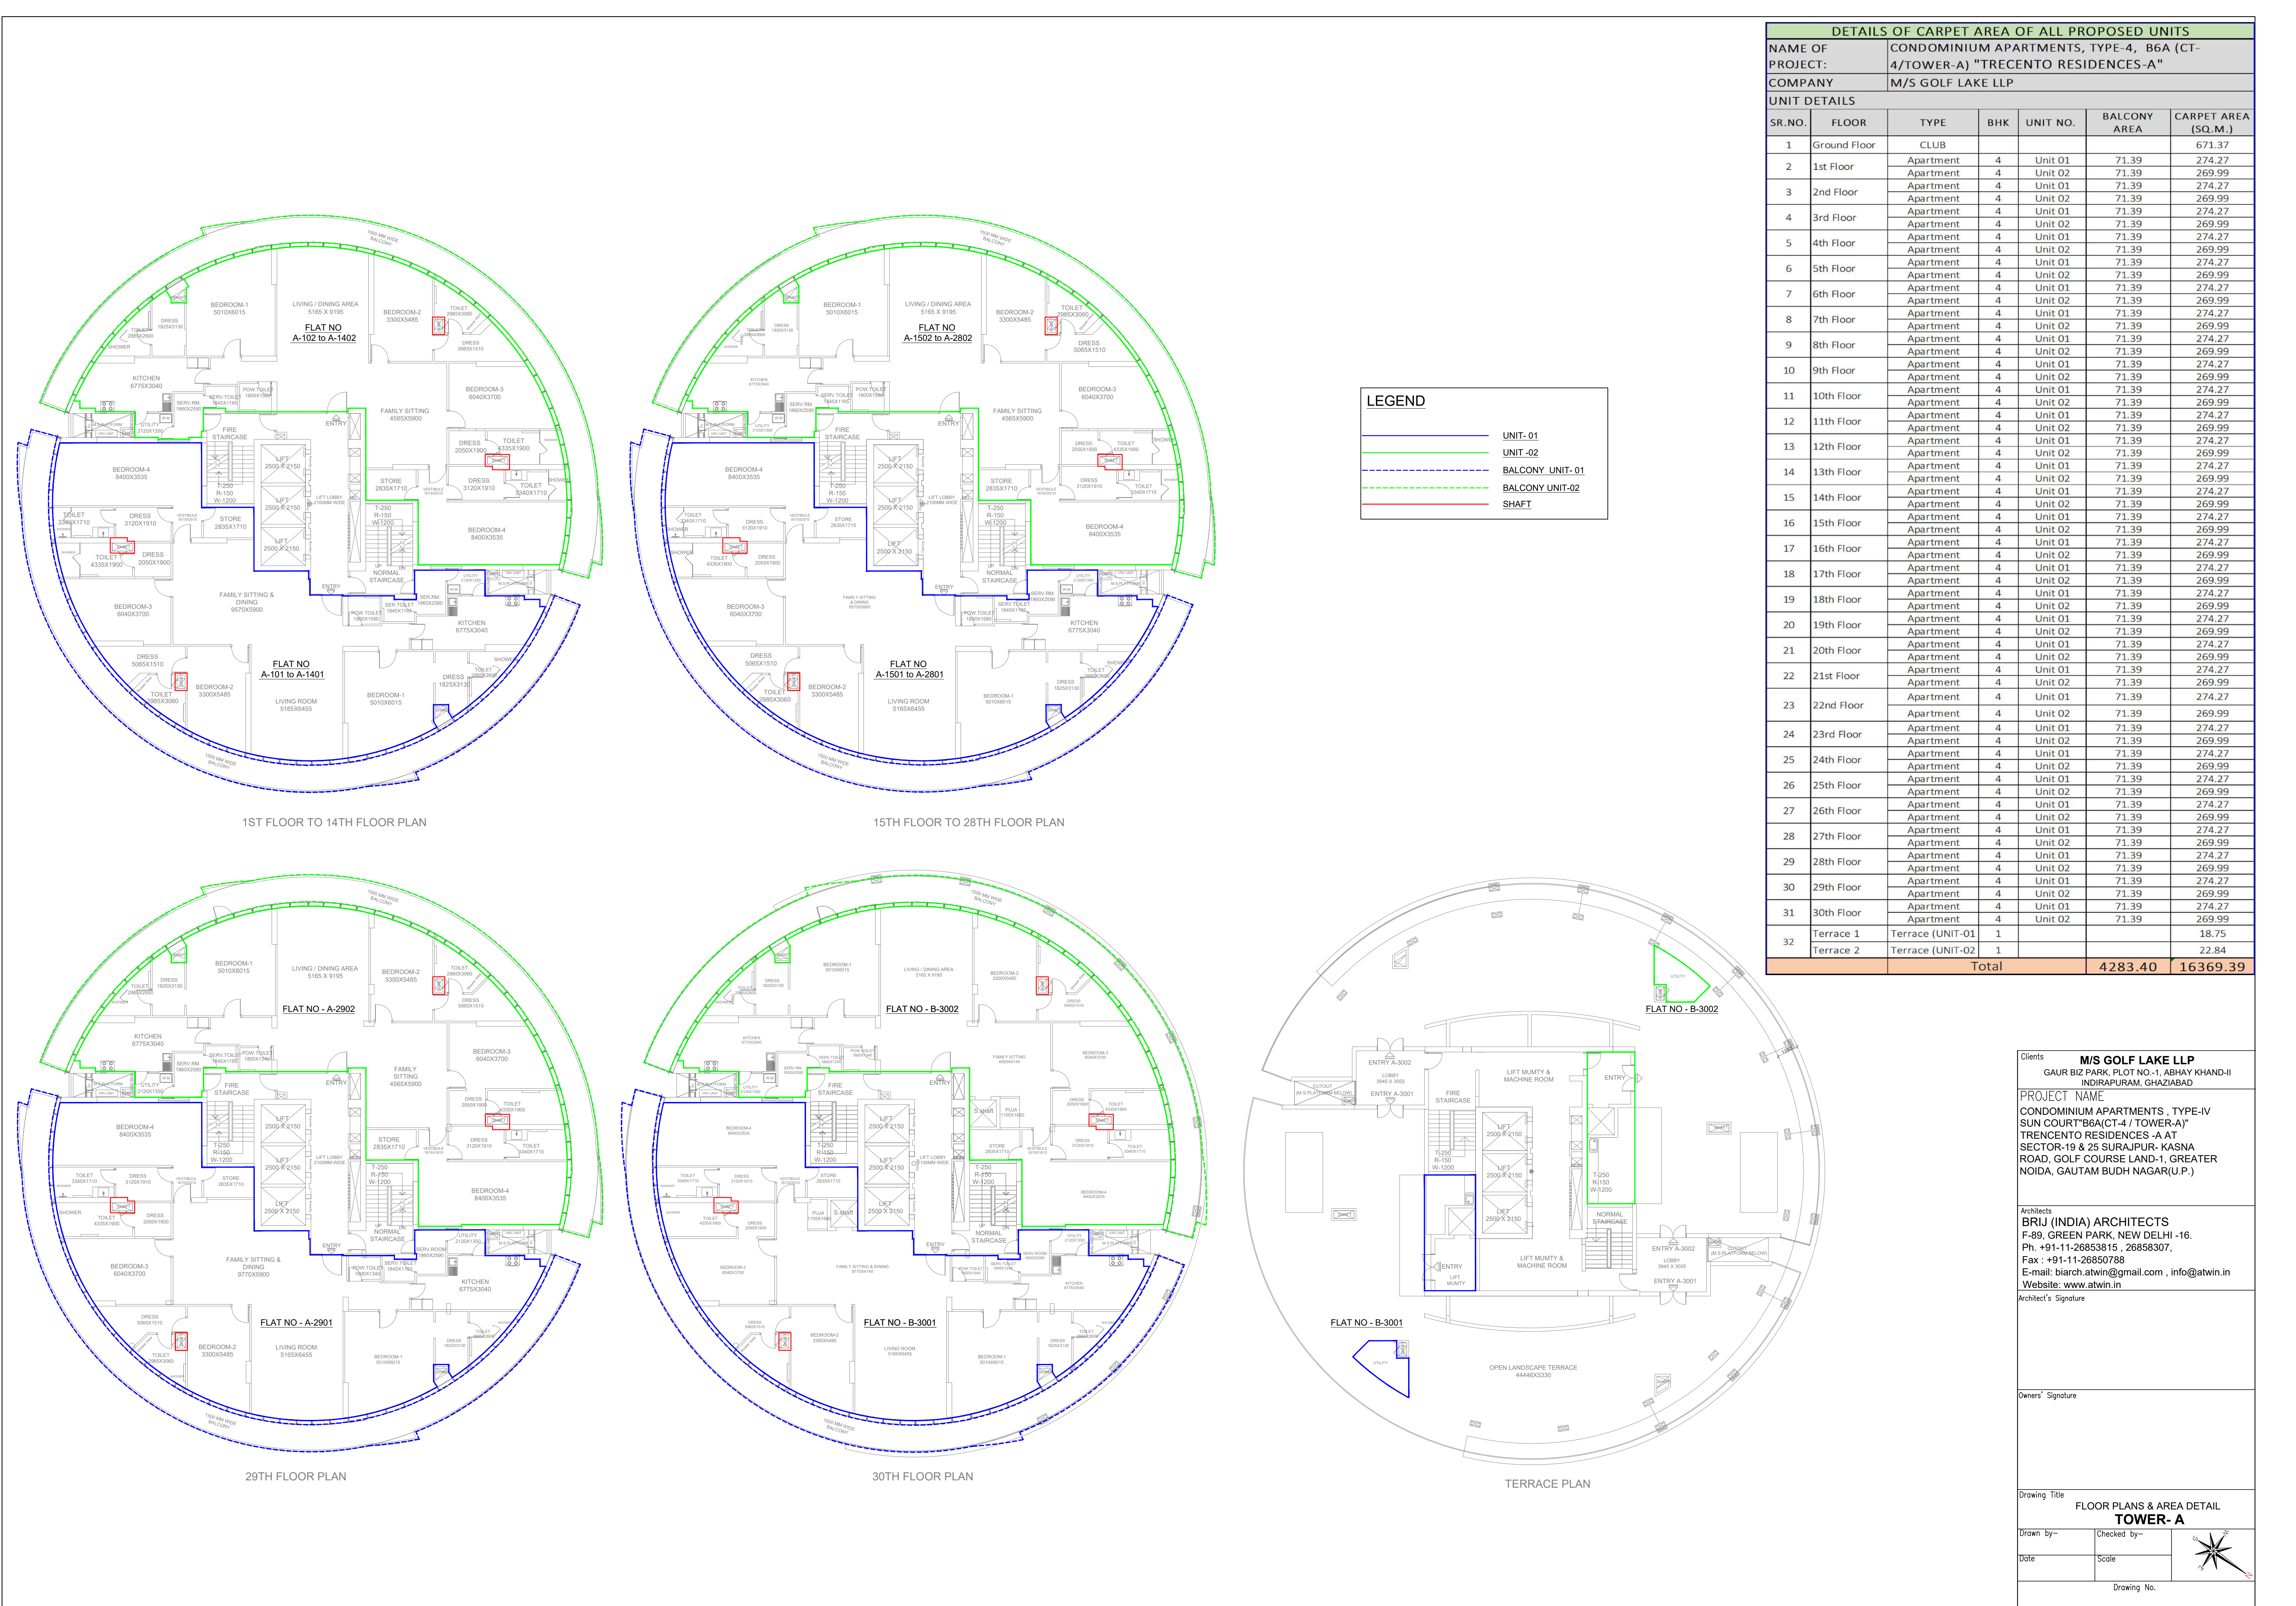

DETAILS OF CARPET AREA OF ALL PROPOSED UNITS						
NAME OF PROJECT:		CONDOMINIUM APARTMENTS, TYPE-4, B6A (CT-4/TOWER-A) "TRECENTO RESIDENCES-A"				
COMPANY		M/S GOLF LAKE LLP				
UNIT DETAILS						
SR.NO.	FLOOR	TYPE	BHK	UNIT NO.	BALCONY AREA	CARPET AREA (SQ.M.)
1	Ground Floor	CLUB				671.37
2	1st Floor	Apartment	4	Unit 01	71.39	274.27
		Apartment	4	Unit 02	71.39	269.99
3	2nd Floor	Apartment	4	Unit 01	71.39	274.27
		Apartment	4	Unit 02	71.39	269.99
4	3rd Floor	Apartment	4	Unit 01	71.39	274.27
		Apartment	4	Unit 02	71.39	269.99
5	4th Floor	Apartment	4	Unit 01	71.39	274.27
		Apartment	4	Unit 02	71.39	269.99
6	5th Floor	Apartment	4	Unit 01	71.39	274.27
		Apartment	4	Unit 02	71.39	269.99
7	6th Floor	Apartment	4	Unit 01	71.39	274.27
		Apartment	4	Unit 02	71.39	269.99
8	7th Floor	Apartment	4	Unit 01	71.39	274.27
		Apartment	4	Unit 02	71.39	269.99
9	8th Floor	Apartment	4	Unit 01	71.39	274.27
		Apartment	4	Unit 02	71.39	269.99
10	9th Floor	Apartment	4	Unit 01	71.39	274.27
		Apartment	4	Unit 02	71.39	269.99
11	10th Floor	Apartment	4	Unit 01	71.39	274.27
		Apartment	4	Unit 02	71.39	269.99
12	11th Floor	Apartment	4	Unit 01	71.39	274.27
		Apartment	4	Unit 02	71.39	269.99
13	12th Floor	Apartment	4	Unit 01	71.39	274.27
		Apartment	4	Unit 02	71.39	269.99
14	13th Floor	Apartment	4	Unit 01	71.39	274.27
		Apartment	4	Unit 02	71.39	269.99
15	14th Floor	Apartment	4	Unit 01	71.39	274.27
		Apartment	4	Unit 02	71.39	269.99
16	15th Floor	Apartment	4	Unit 01	71.39	274.27
		Apartment	4	Unit 02	71.39	269.99
17	16th Floor	Apartment	4	Unit 01	71.39	274.27
		Apartment	4	Unit 02	71.39	269.99
18	17th Floor	Apartment	4	Unit 01	71.39	274.27
		Apartment	4	Unit 02	71.39	269.99
19	18th Floor	Apartment	4	Unit 01	71.39	274.27
		Apartment	4	Unit 02	71.39	269.99
20	19th Floor	Apartment	4	Unit 01	71.39	274.27
		Apartment	4	Unit 02	71.39	269.99
21	20th Floor	Apartment	4	Unit 01	71.39	274.27
		Apartment	4	Unit 02	71.39	269.99
22	21st Floor	Apartment	4	Unit 01	71.39	274.27
		Apartment	4	Unit 02	71.39	269.99
23	22nd Floor	Apartment	4	Unit 01	71.39	274.27
		Apartment	4	Unit 02	71.39	269.99
24	23rd Floor	Apartment	4	Unit 01	71.39	274.27
		Apartment	4	Unit 02	71.39	269.99
25	24th Floor	Apartment	4	Unit 01	71.39	274.27
		Apartment	4	Unit 02	71.39	269.99
26	25th Floor	Apartment	4	Unit 01	71.39	274.27
		Apartment	4	Unit 02	71.39	269.99
27	26th Floor	Apartment	4	Unit 01	71.39	274.27
		Apartment	4	Unit 02	71.39	269.99
28	27th Floor	Apartment	4	Unit 01	71.39	274.27
		Apartment	4	Unit 02	71.39	269.99
29	28th Floor	Apartment	4	Unit 01	71.39	274.27
		Apartment	4	Unit 02	71.39	269.99
30	29th Floor	Apartment	4	Unit 01	71.39	274.27
		Apartment	4	Unit 02	71.39	269.99
31	30th Floor	Apartment	4	Unit 01	71.39	274.27
		Apartment	4	Unit 02	71.39	269.99
32	Terrace 1	Terrace (UNIT-01	1			18.75
	Terrace 2	Terrace (UNIT-02	1			22.84
			Total		4283.40	16369.39

Clients
M/S GOLF LAKE LLP
GAUR BIZ PARK, PLOT NO.-1, ABHAY KHAND-II
INDIRAPURAM, GHAZIABAD

PROJECT NAME
CONDOMINIUM APARTMENTS, TYPE-IV
SUN COURT "B6A (CT-4 / TOWER-A)"
TRECENTO RESIDENCES - A AT
SECTOR-19 & 25 SURAJPUR, KASNA
ROAD, GOLF COURSE LAND-1, GREATER
NOIDA, GAUTAM BUDDH NAGAR (U.P.)

Architects
BRUJ (INDIA) ARCHITECTS
F-89, GREEN PARK, NEW DELHI -16.
Ph. +91-11-26853815 , 26858307,
Fax : +91-11-26850788
E-mail: biarch.atwin@gmail.com , info@atwin.in
Website: www.atwin.in

Architect's Signature

Owners' Signature

Drawing Title
FLOOR PLANS & AREA DETAIL
TOWER- A

Drawn by--

Date

Scale

Drawing No.

