




TERRACE FLOOR PLAN

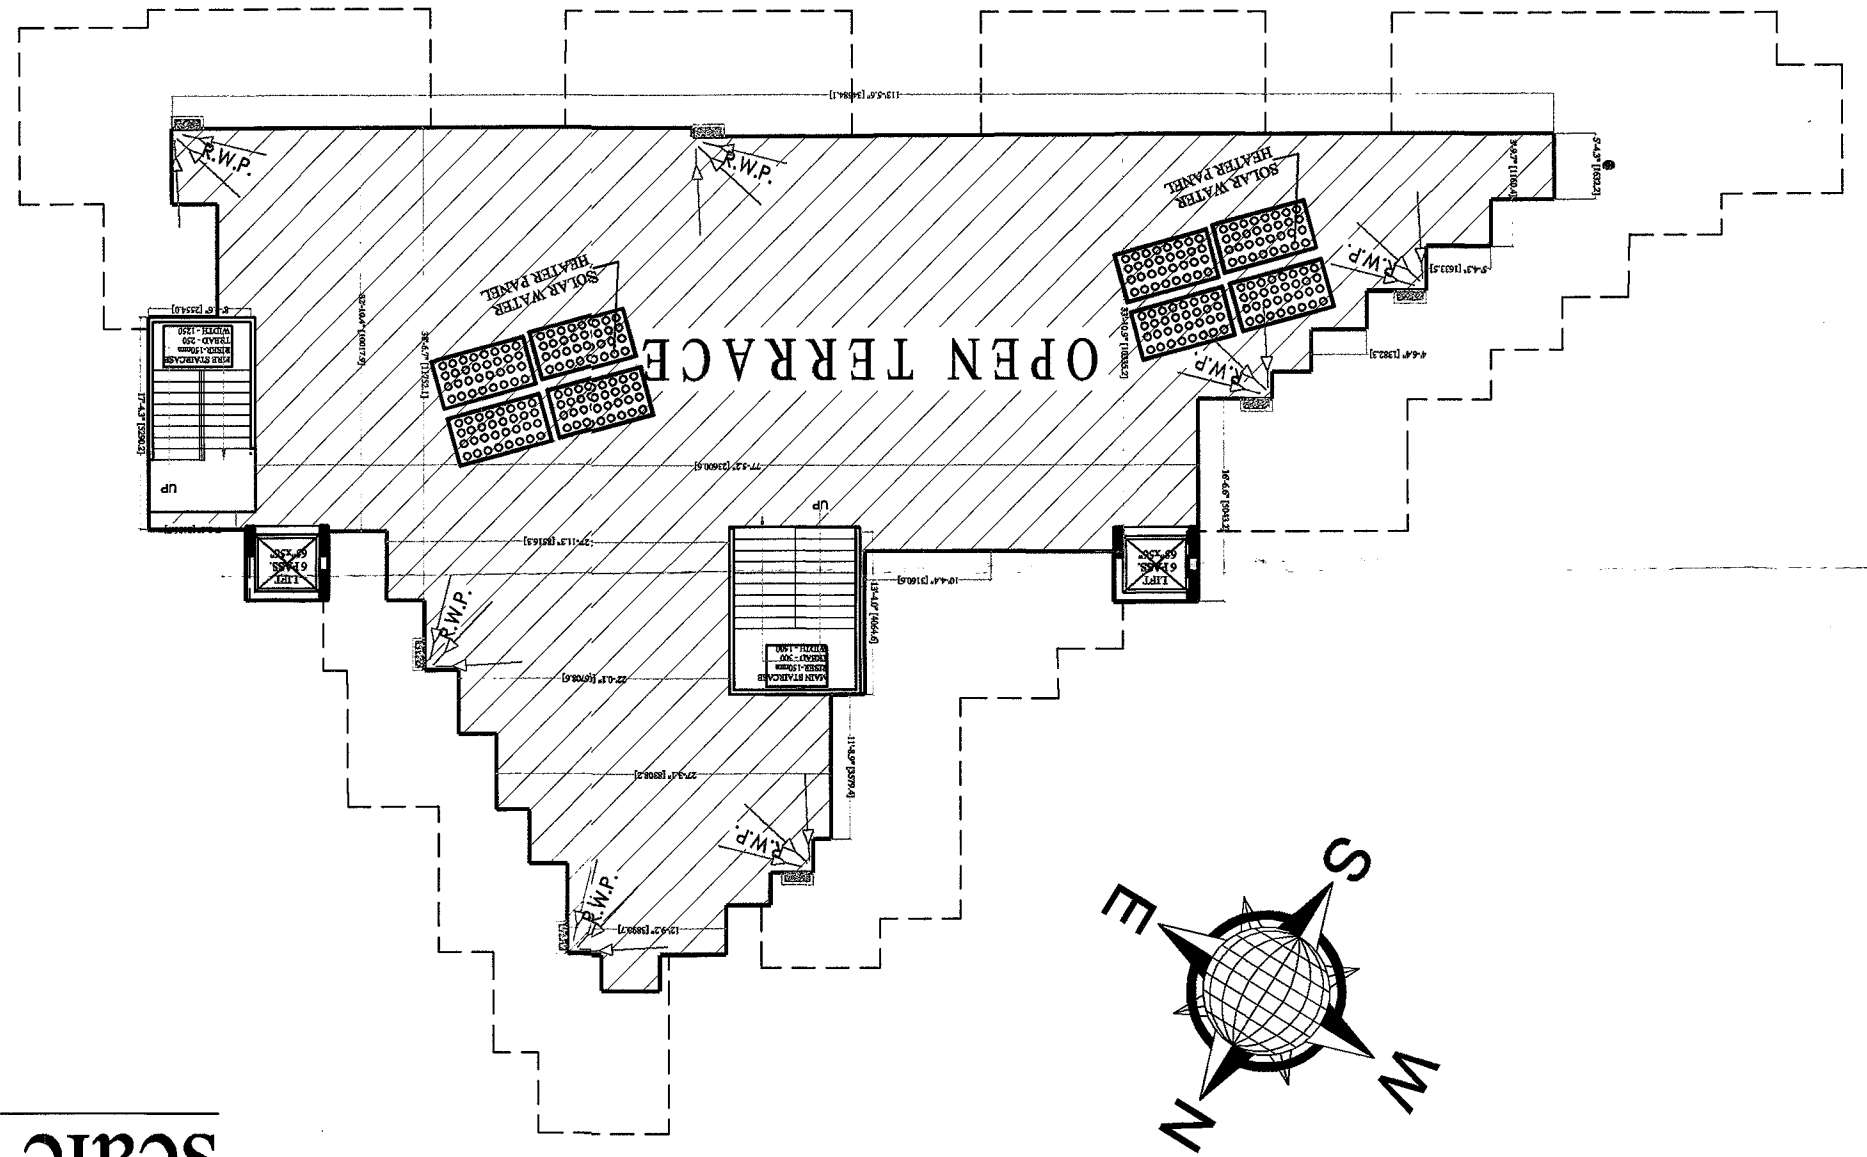


STILT FLOOR PARKING PLAN
scale : 1"=16'

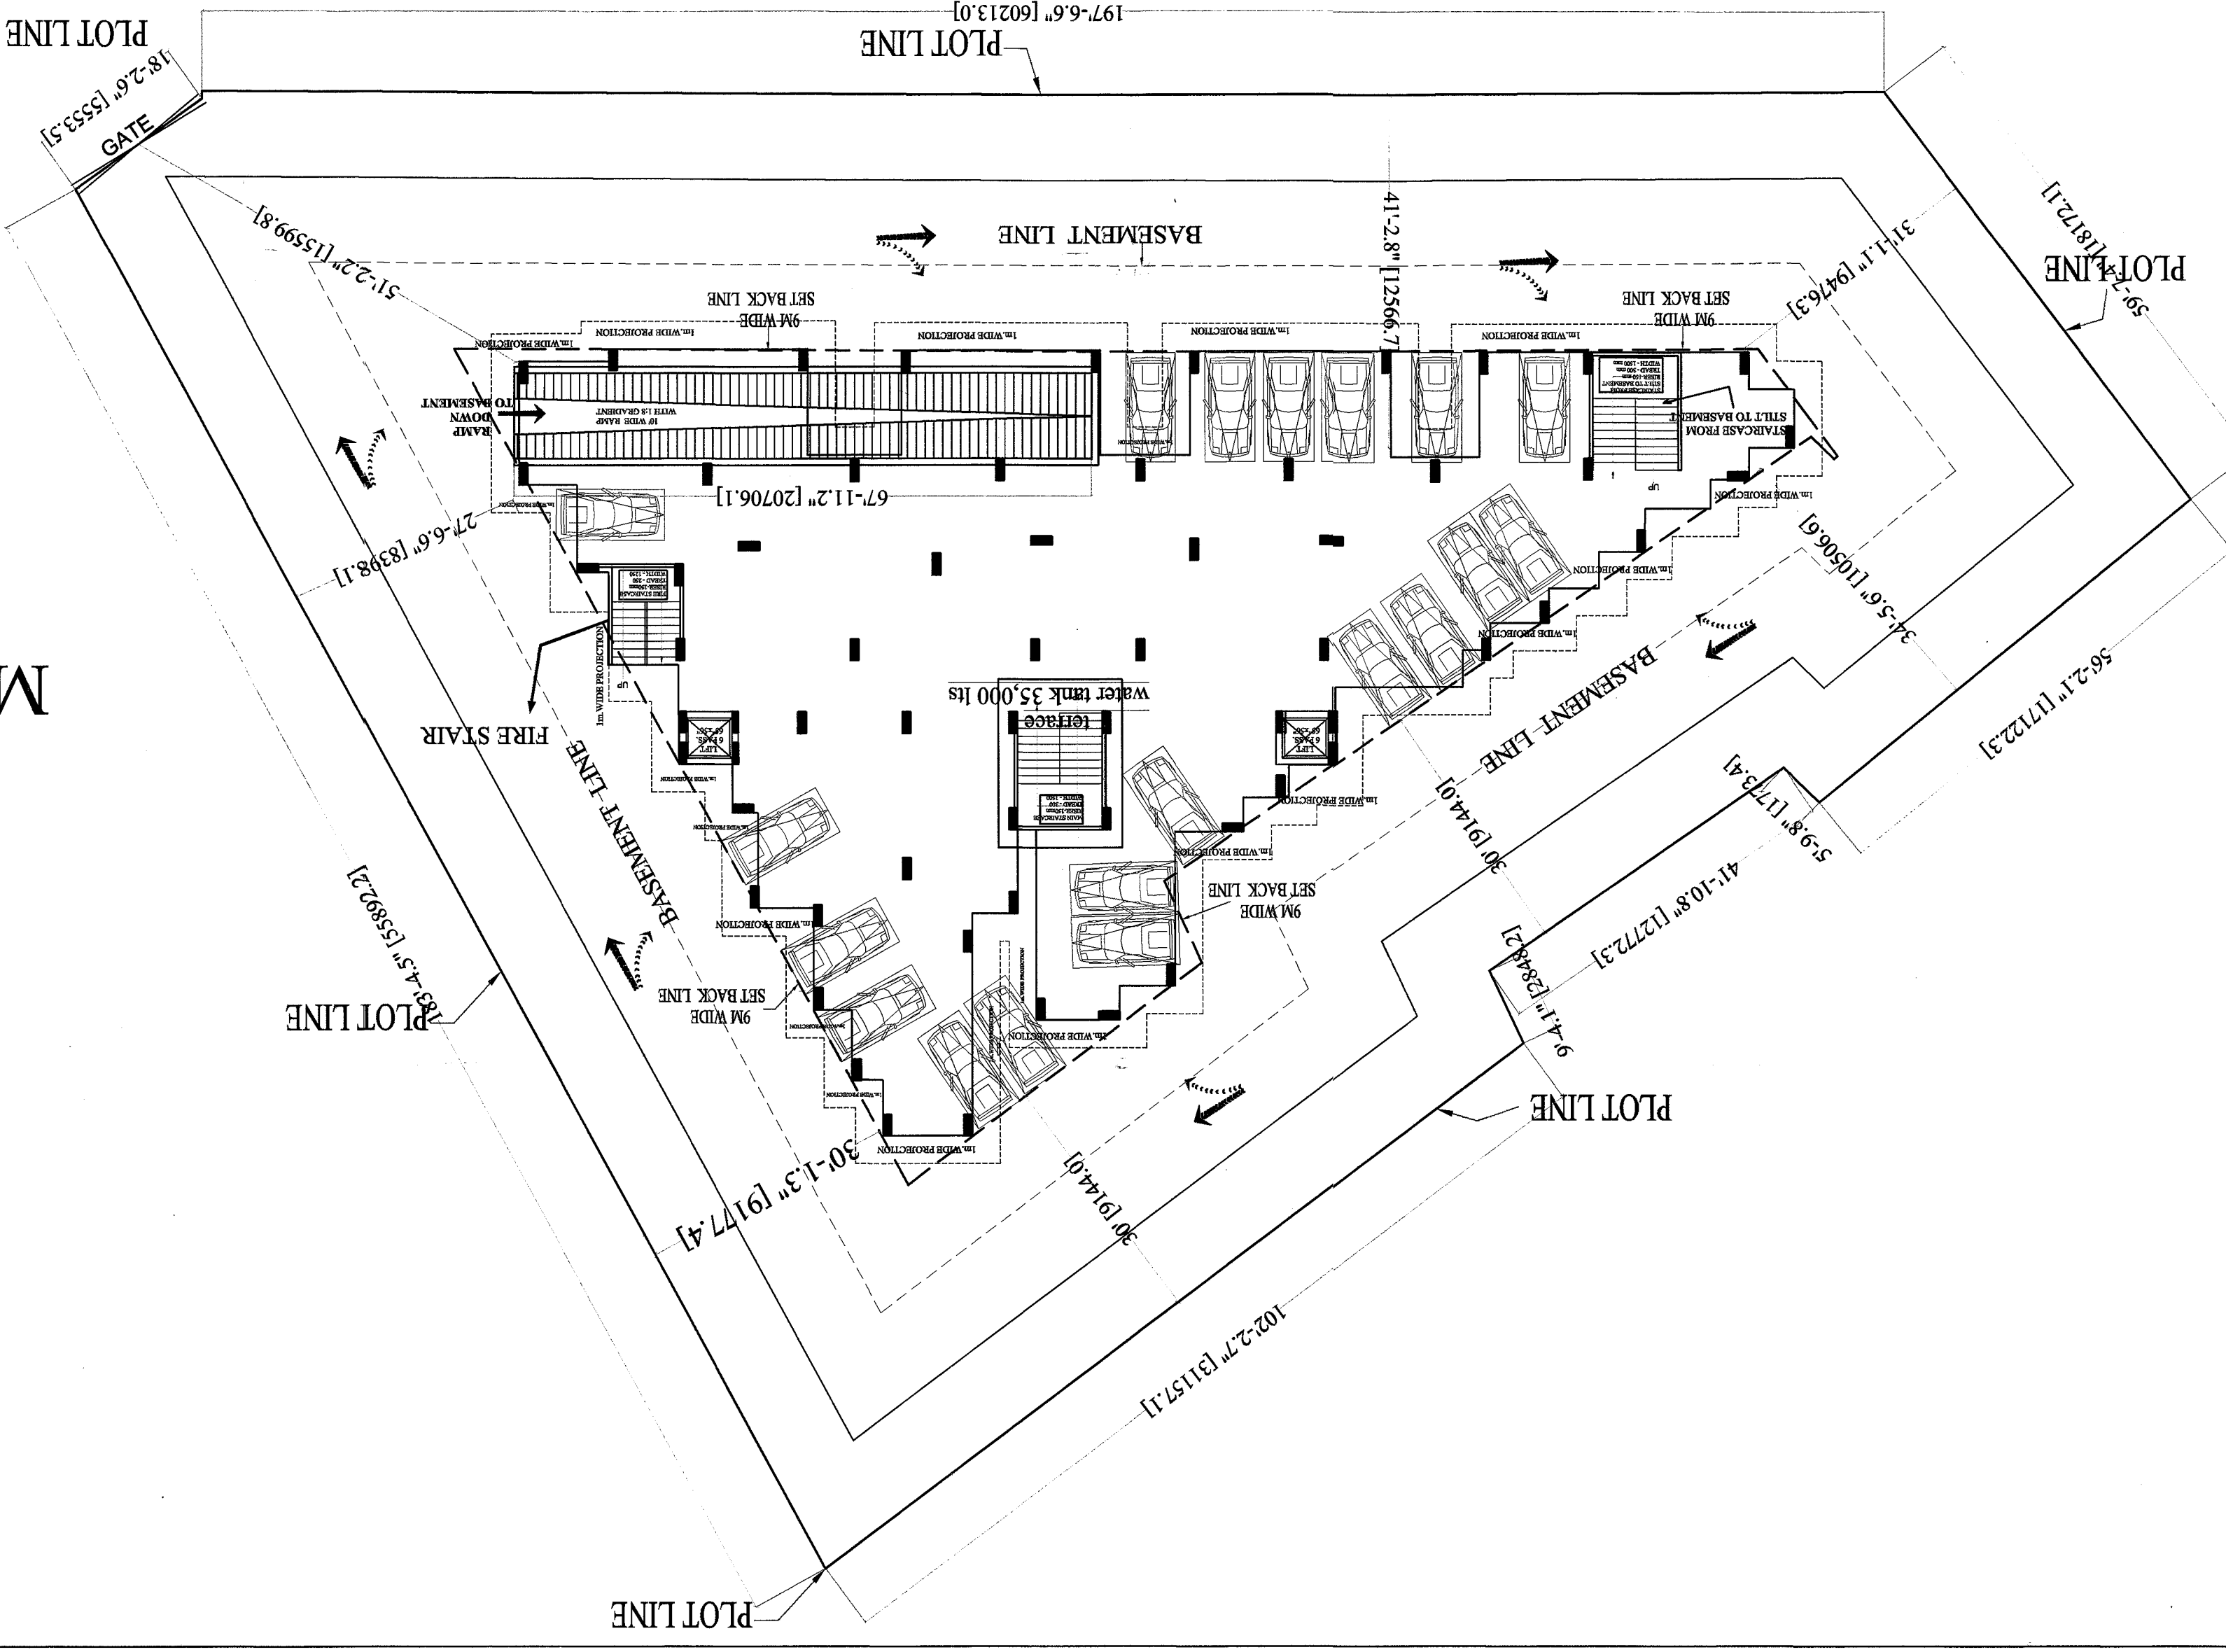

BASEMENT FLOOR PARKING PLAN
scale : 1"=16'

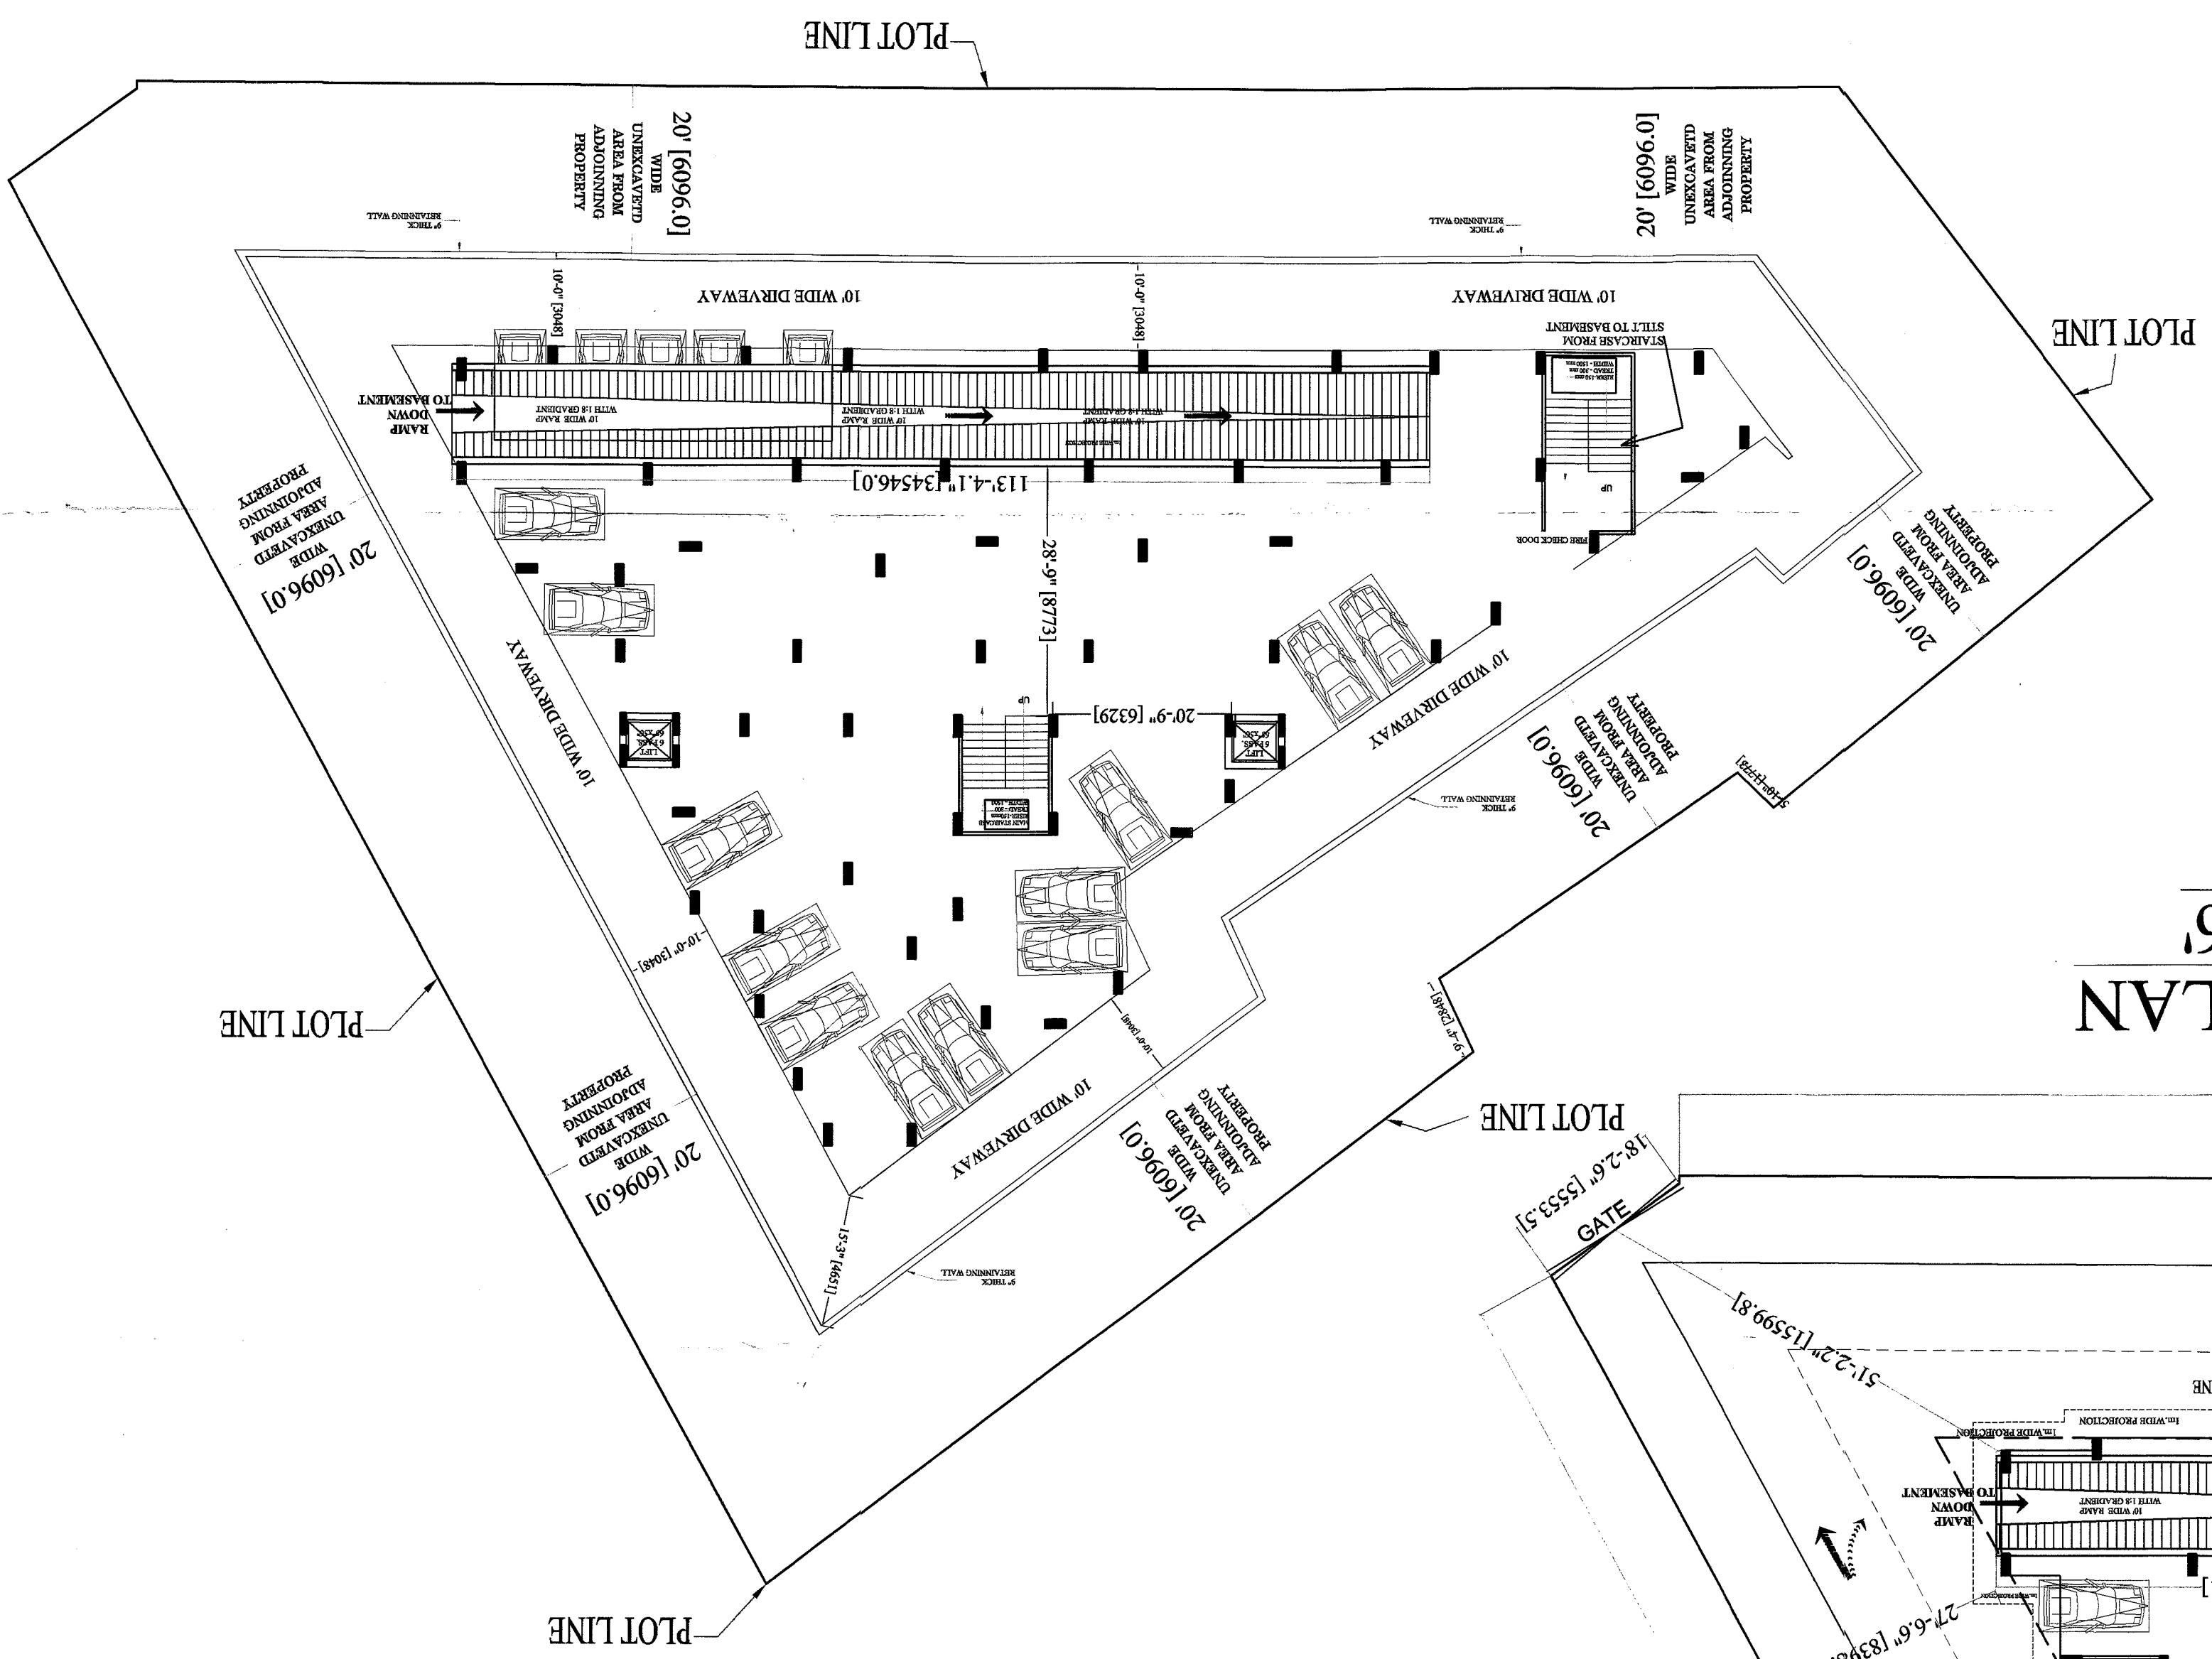

MECHANISED PARKING SECTION DETAIL

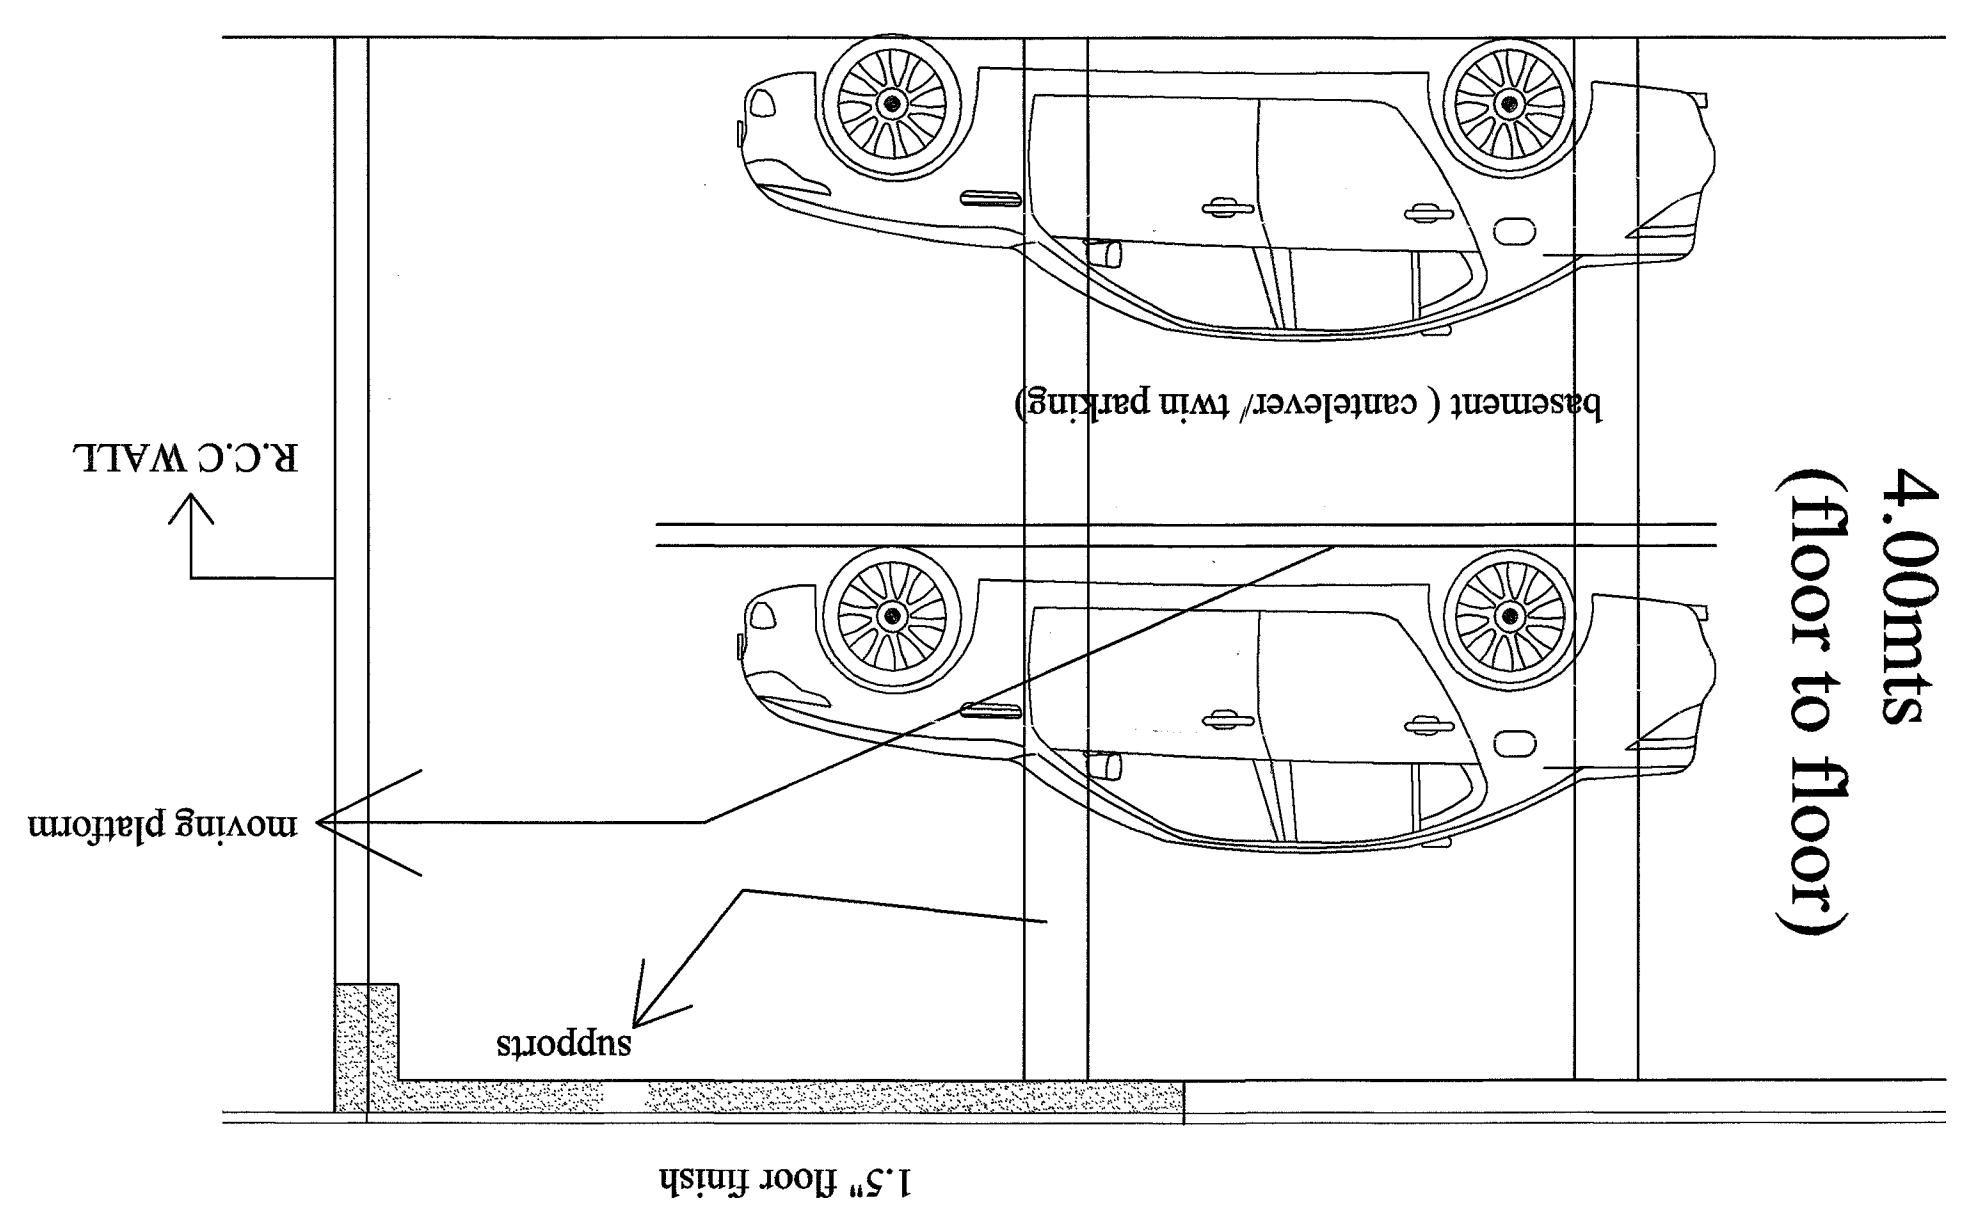

PROJECT TITLE:

PROPOSED RESIDENTIAL APARTMENT AT
MOHALLAH Rustompur, toppa/pargana haveli
Jensil sador, Gorkhpur
ARAZI NUMBER : 54 AND 53M1
COMPANY NAME : Royal Residency Infratech p
DIRECTORS NAME : Atul kumar srivastava
Land owner : RAM KRISHNA TIWARI
MANJU TIWARI

18/01/17
6.9.15.15.9.2020

Handwritten notes in Hindi script, likely providing additional project details or instructions.

OWNER SIGN: [Signature]
A/CORE ARCHITECTURAL SERVICES PVT. LTD.
ARCHITECT: ASHISH SHIVASTAVA
BRANCH OFFICE : 93/D MATRI ANCHAL NEAR
GORKHNAATH RAILWAY CROSSING GORAKHPUR
TEL: OFF: 3294813, RES: 2255290, MOBILE: 9443321836

sheet number
sheet number 02
SCALE:
CKD BY: ashish
DWN BY: Intiyaz