



M.G. School Campus

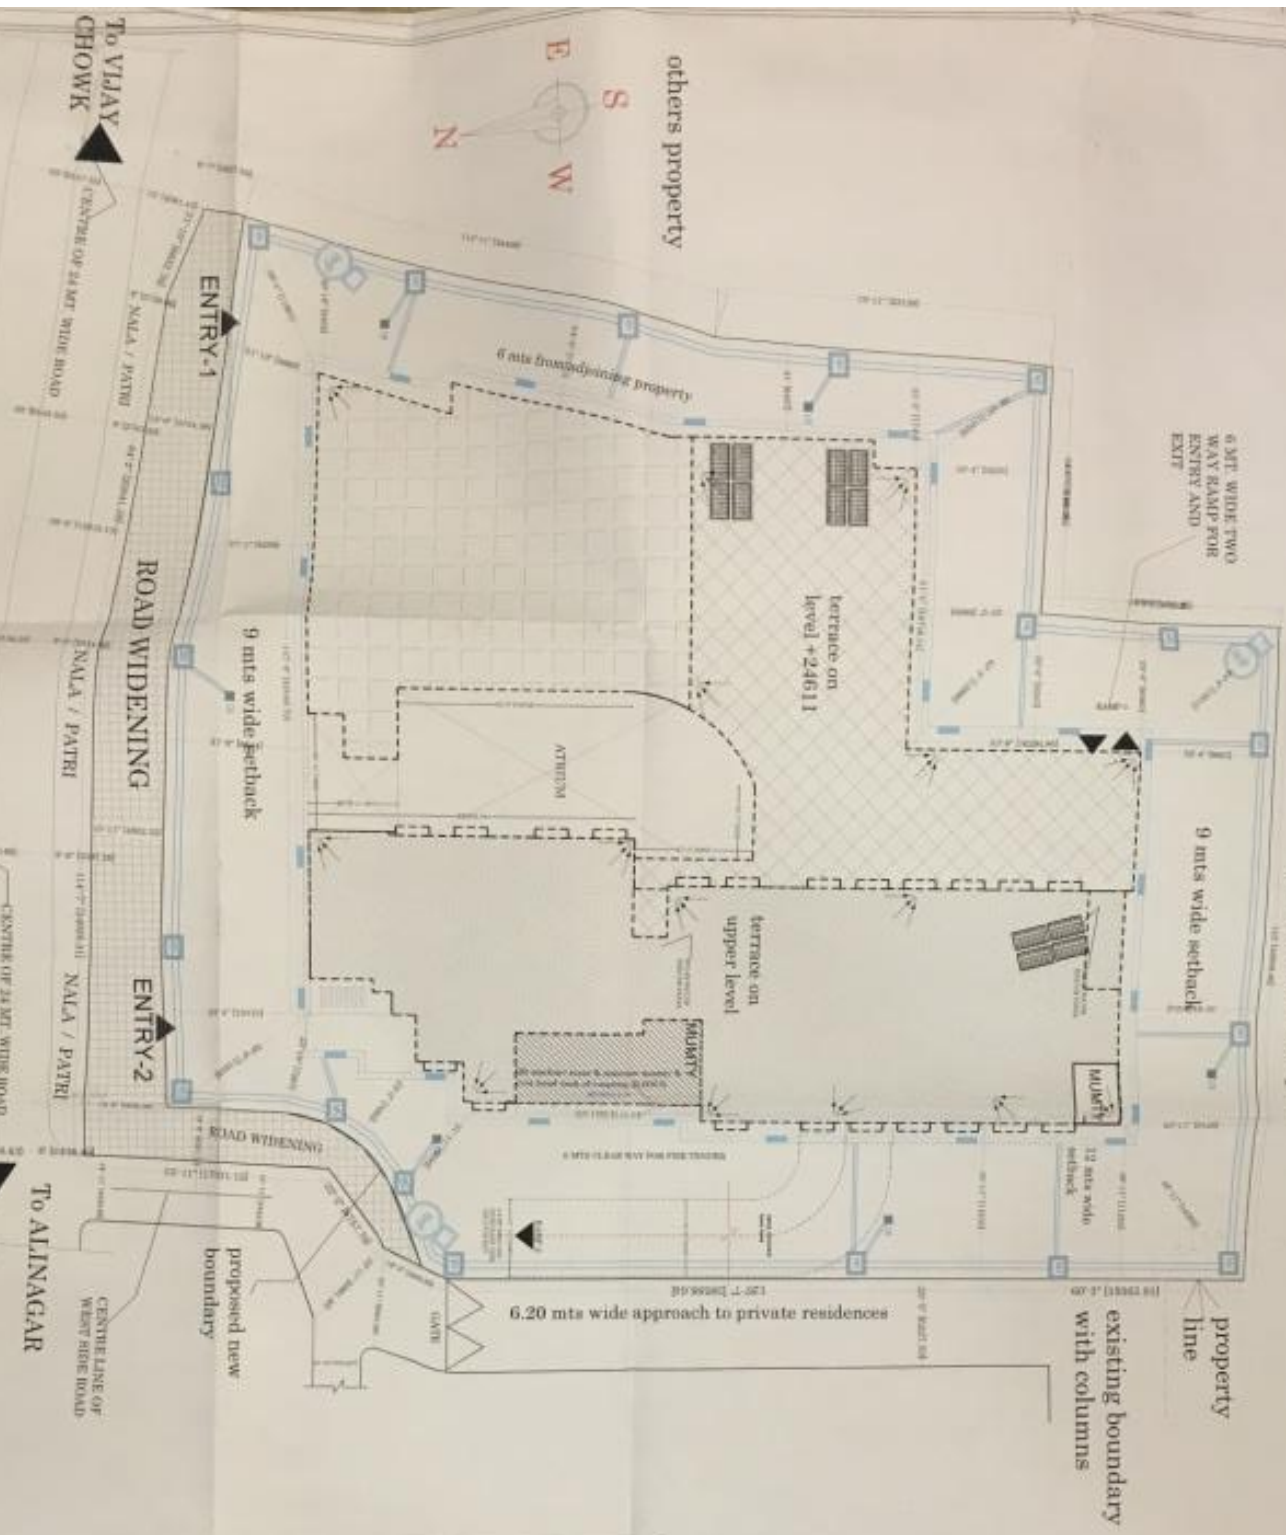

property line
existing boundary with columns

LEGEND:

	RAINWATER HARVESTING PT
	MANHOLE
	DRAIN CHANNEL
	CATCH BASIN

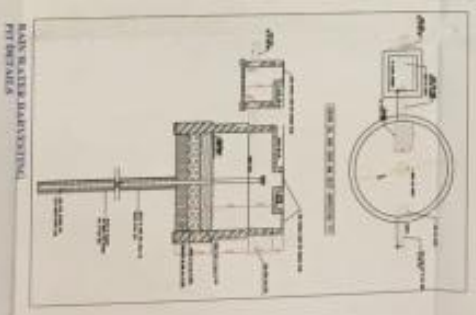

RAIN WATER HARVESTING PLAN

SEAL OF G.D.
Sd/-
Date: 10/11/2016

SUBMISSION DRG

Remarks
This drawing is the property of A.CORE ARCHITECTURAL SERVICES PVT. LTD. AND ISSUED FOR THE PROJECT MENTIONED HEREIN. THIS IS NOT TO BE USED FOR ANY OTHER PROJECTS UNLESS EXPRESSLY PERMITTED BY THE ARCHITECT.

PROJECT
PROPOSED MULTIPLEX AND HOTEL AT EXISTING BENKA AND INDERLOK NEAR MAIN CHAIK, COIMBATUR

DESIGNED BY
SMT SAVITRI DAS
W/O LATE SHRI PREM MOHAN DAS AND
AND SHREE HARI MOHAN DAS,
AND SHREE VED MOHAN DAS,
AND SHRI SOMENDRA MOHAN DAS
S/O LATE SHRI PREM MOHAN DAS
AND SHRI SHOBHIT MOHAN DAS
S/O LATE SHRI PREM MOHAN DAS

Drawing Title
SITE PLAN

Sheet number 01 F
REVISION

Drawn By: *[Signature]*
Date: 10/11/2016
Scale: *[Signature]*
North
Island To: *[Signature]*

ACORE ARCHITECTURAL SERVICES PVT. LTD.

BRANCH OFFICE: 90/30 MADHVA ARIYAL, NAGAR CHAIK, COIMBATUR
TEL: 097 2944130, 297198
MOBILE: 98111158