

MACHINE ROOM AREA CALCULATION


A	2.08 x 4.00	8.32 sq.m
B	2.08 x 4.00	8.32 sq.m
TOTAL		16.64 sq.m



9th to 14th FLOOR PLAN (PROPOSED)

QUANTITY AREA CALCULATION

1	2.08 x 4.00	8.32 sq.m
2	2.08 x 3.00	6.24 sq.m
TOTAL		14.56 sq.m

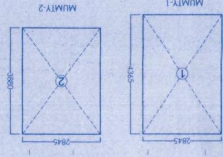

PROJECT: ADDITION/ALTERATION IN SUBMISSION DRAWING FOR GROUP HOUSING "PORTUNE RESIDENCY" AT VILLAGE MOONNAGAR GHATIAHAD (UP)

OWNER: M/S. VASU INFRASTRUCTURE P. LTD.

ARCHITECT SIGN: RAJ KUMAR SHIVAM

ARCHITECT: RAJ KUMAR SHIVAM

Regd. No. CA/2012/58182

SCALE: 1/8" = 1'-0"

SHEET NO. SD-17

DATE: 08/07/2018

CHECKED BY: 08/07/2018

DESIGNER: 08/07/2018


PROJECT NO. 5/ROOF NAGAR DELHI-110007

PROJECT NO. 5/ROOF NAGAR DELHI-110007


PROJECT NO. 5/ROOF NAGAR DELHI-110007

OPENING SCHEDULE OF DOORS & WINDOWS

S.NO.	TYPE	SIZE (mm)	QUANTITY	AREA (sq.m)
1	DW1	1900 x 2550	0.00 / 900	2550
2	DW2	1220 x 2550	0.00 / 900	2550
3	D	1050 x 2100	0.00	2100
4	D1	900 x 2100	0.00	2100
5	D2	750 x 2100	0.00	2100
6	W	750 x 1350	1200	2550
7	V	800 x 1100	1250	2350
8	V1	800 x 900	1450	2350

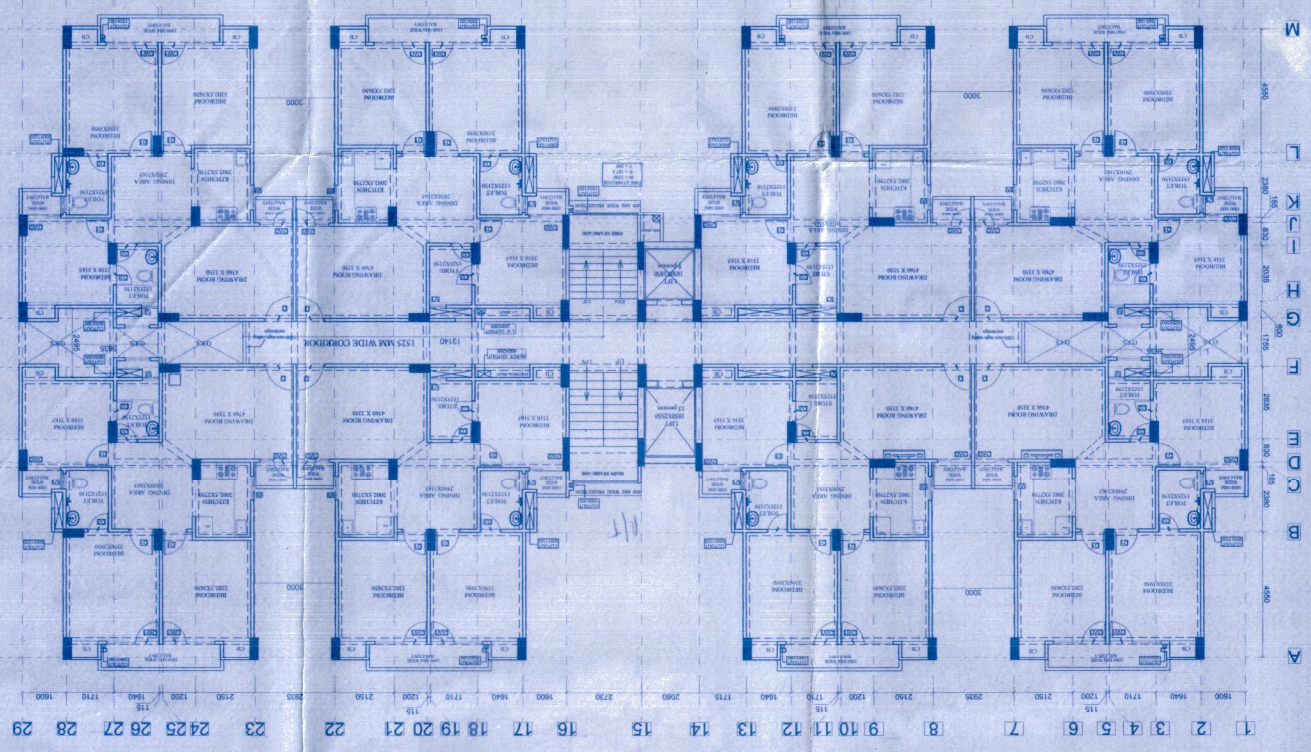

TERRACE FLOOR PLAN (PROPOSED)

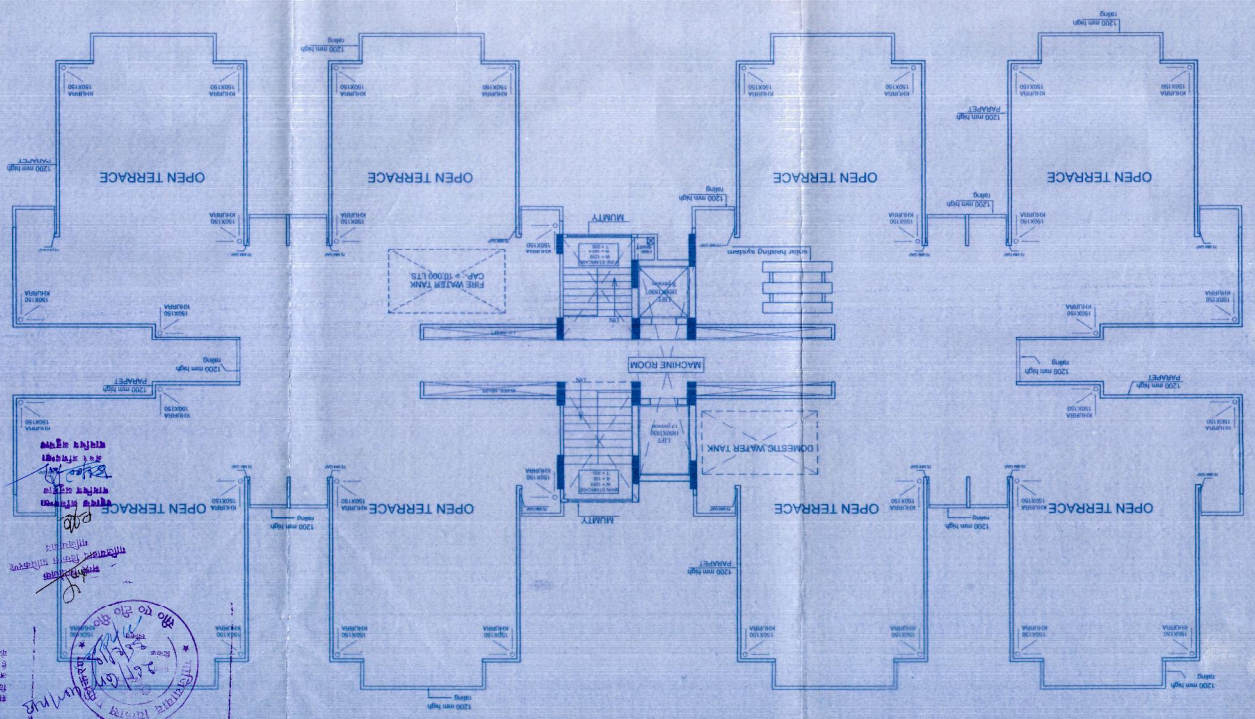

Handwritten notes in Hindi and English, including a circular stamp with the text "APPROVED" and a date "08/07/2018".