



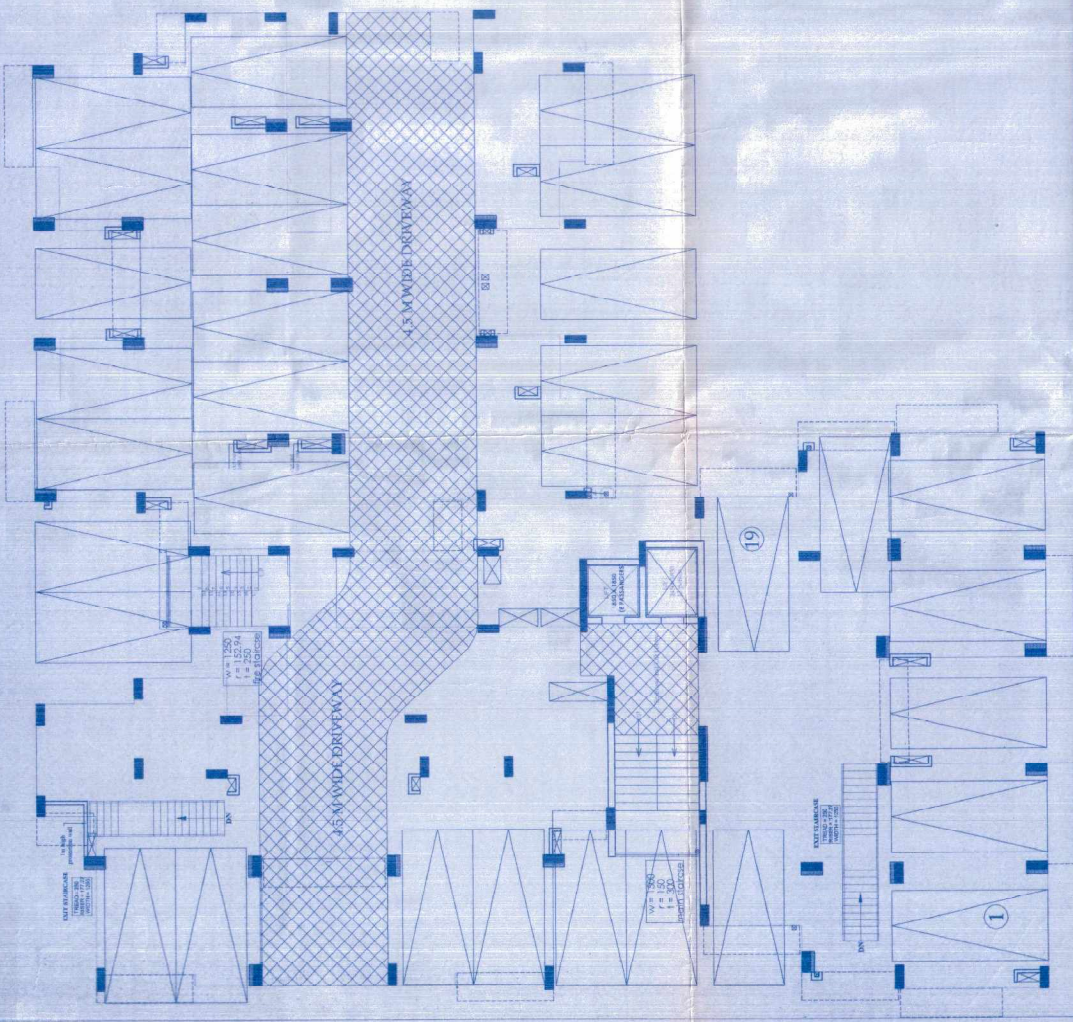

यह एक ब्लॉक का एक भाग है।
अधिक जानकारी के लिए कृपया ब्लॉक प्लान देखें।
डॉ. राजेश कुमार शर्मा

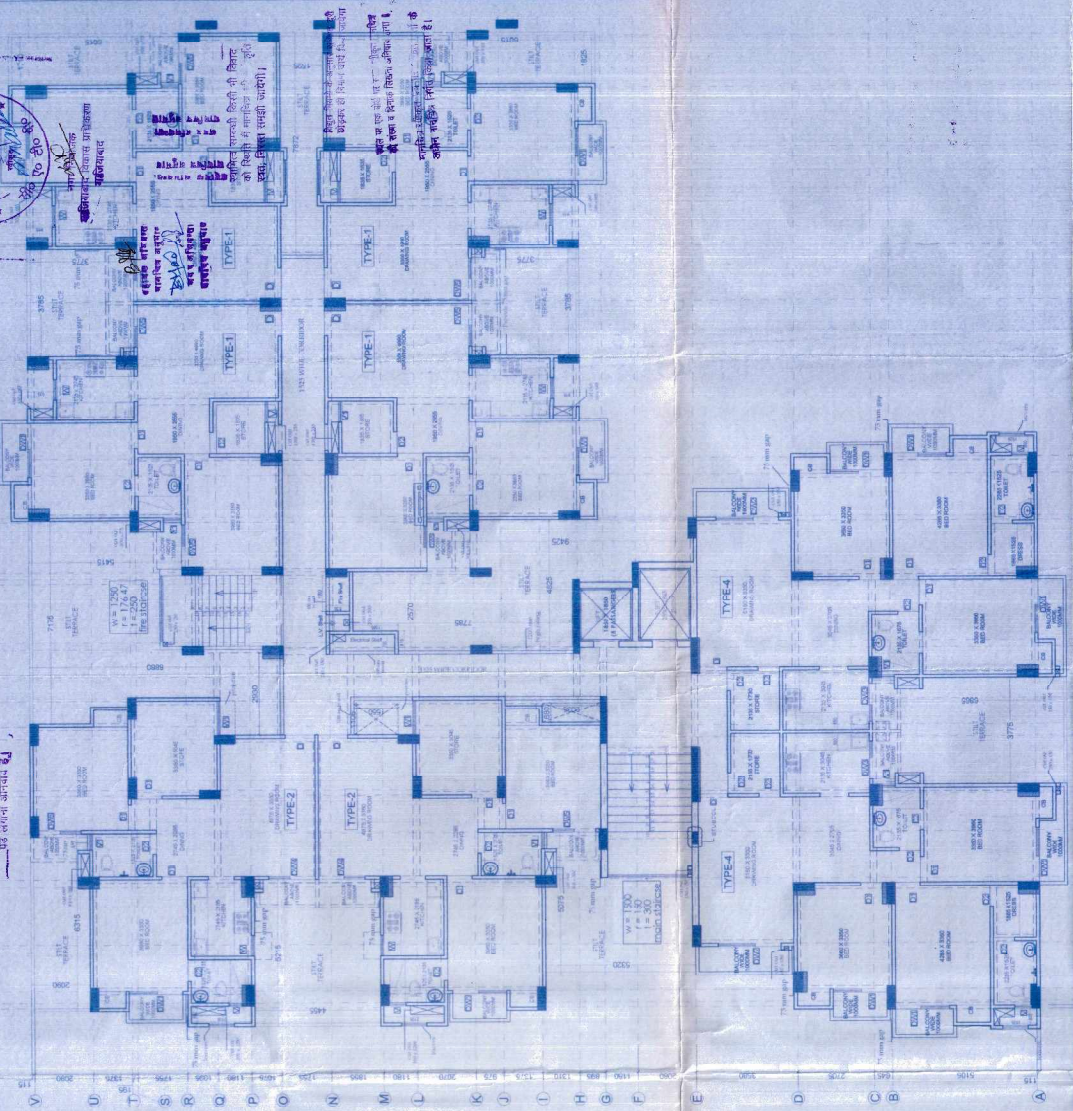

STILT PLAN
(PROPOSED)

1st FLOOR PLAN
(PROPOSED)

OPENING SCHEDULE OF DOORS & WINDOWS				
S.NO.	TYPE	SIZE (mm)	SILL (mm)	LINTEL
1	DW1	1900 X 2550	0.00 / 900	2550
2	DW2	1220 X 2550	0.00 / 900	2550
3	D	1050 X 2100	0.00	2100
4	D1	900 X 2100	0.00	2100
5	D2	750 X 2100	0.00	2100
6	W	750 X 1350	1200	2550
7	V	600 X 1100	1250	2350
8	V1	600 X 900	1450	2350

PROJECT: ADDITION/ ALTERATION IN SUBMISSION DRAWING FOR GROUP HOUSING - "FORTUNE RESIDENCY" AT KHASRA NO-1123 & 1116 AT VILLAGE NOORWAGH GHAZIABAD (UP)

DRAWING TITLE: (BLOCK - H) - PROPOSED: STILT & 1st FLOOR PLAN

OWNER: M/s. VASU INFRASTRUCTURE (P) LTD.

ARCHITECT SIGN: RAJ KUMAR SHARMA

OWNER SIGN: RAJ KUMAR SHARMA

SCALE: 1:100

SHEET NO. 36

DATE: 27/11/2019