


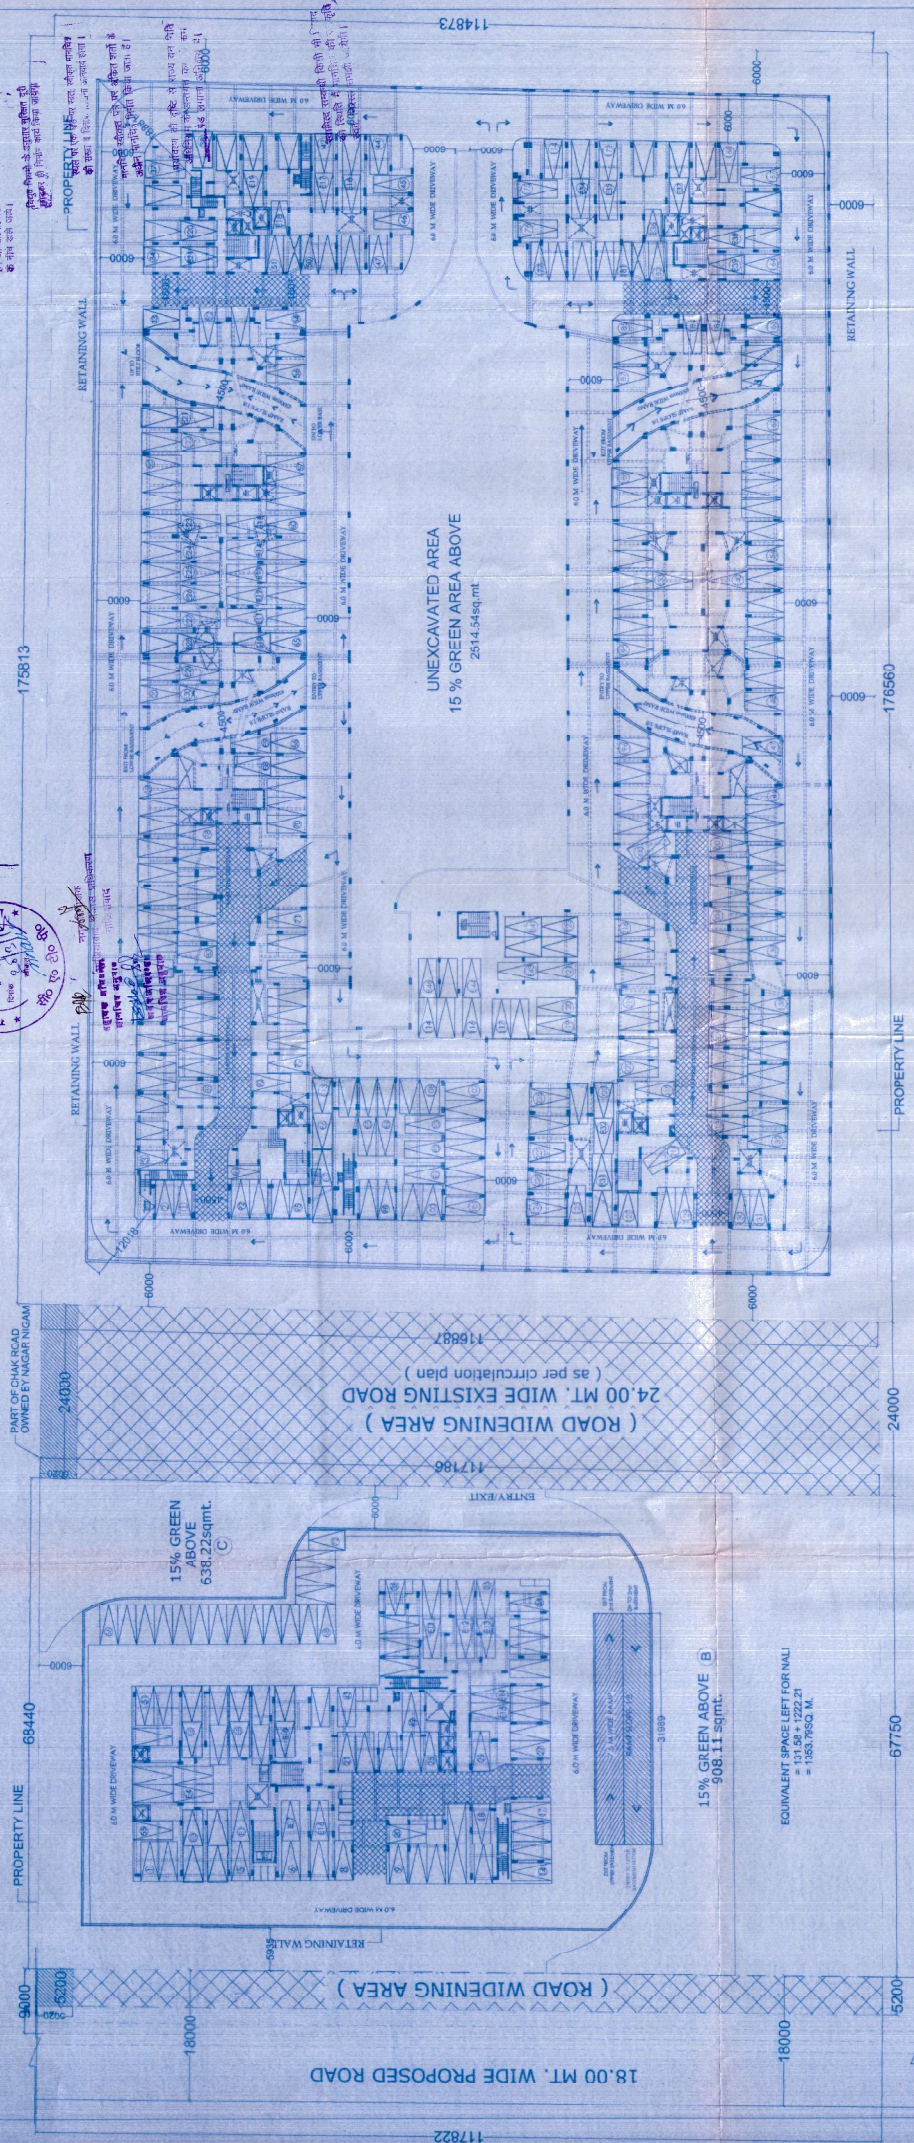

FIRST BASEMENT FLOOR PLAN

PROJECT	MA VASU INFRASTRUCTURE (P) LTD	FIRST BASEMENT PLAN	ARCHITECT SIGN	ARCHITECT SIGN	SCALE	SHEET NO.	DATE
DESCRIPTION	ADDITION / ALTERATION IN SUBMISSION DRAWING FOR GROUP HOUSING 'FORTUNE RESIDENCY' AT KILASHEE NORTHEAST GHAZIABAD (UP)	BAJ KUMAR SHARMA Architect Regd. No. CA/02725011	BAJ KUMAR SHARMA Architect Regd. No. CA/02725011	BAJ KUMAR SHARMA Architect Regd. No. CA/02725011	SCALE	SHEET NO.	DATE
DATE							