

549



1. The plan is submitted for the purpose of obtaining a building permit for the construction of the 11th and 12th floors of the building.

1 23 4 5 6 7 8 9 10 11 12 13 14 15 16 17 18 19 20 21 22 23 24 25 26 27 28

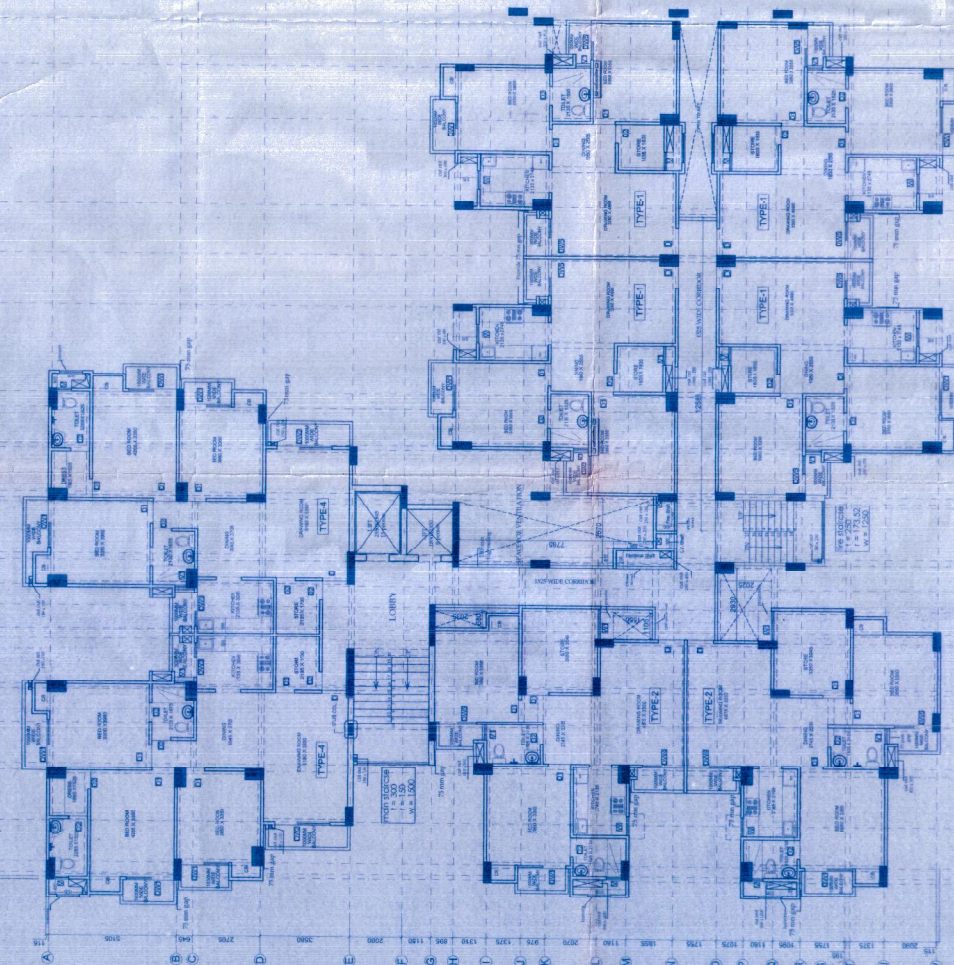

11th FLOOR PLAN

1 23 4 5 6 7 8 9 10 11 12 13 14 15 16 17 18 19 20 21 22 23 24 25 26 27 28

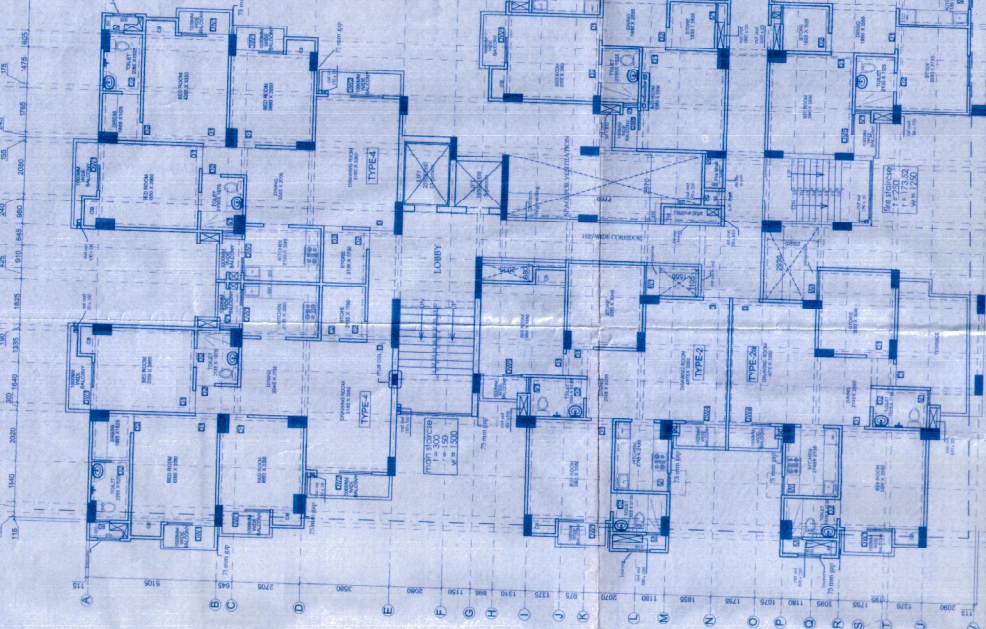

12th FLOOR PLAN

OPENING SCHEDULE OF DOORS & WINDOWS				
S.NO	TYPE	SIZE (mm)	SILL (mm)	LINTEL
1	DW1	1400 X 2550	0.00 / 900	2550
2	DW2	1220 X 2550	0.00 / 900	2550
3	D	1050 X 2100	0.00	2100
4	D1	900 X 2100	0.00	2100
5	D2	750 X 2100	0.00	2100
6	W	750 X 1350	1200	2550
7	V	600 X 1100	1250	2350
8	V1	600 X 900	1450	2350

PROJECT: ADDITION/ALTERATION IN SUBMISSION DRAWING FOR GROUP HOUSING "FORTUNE RESIDENCY" AT KHASRA NO-1123 & 1116 AT VILLAGE NOORNAGAR GHAZIABAD (UP)

OWNER: M/s. VASU INFRASTRUCTURE (P) LTD

ARCHITECT SIGN: RAJ KUMAR SHARMA

ARCHITECT SIGN: RAJ KUMAR SHARMA

ARCHITECT SIGN: RAJ KUMAR SHARMA

DRAWING TITLE: (BLOCK - A) (PROPOSED) 11th & 12th FLOOR PLAN

SCALE: N.T.S.

SHEET NO: 549

DATE: 23/08/2023

