


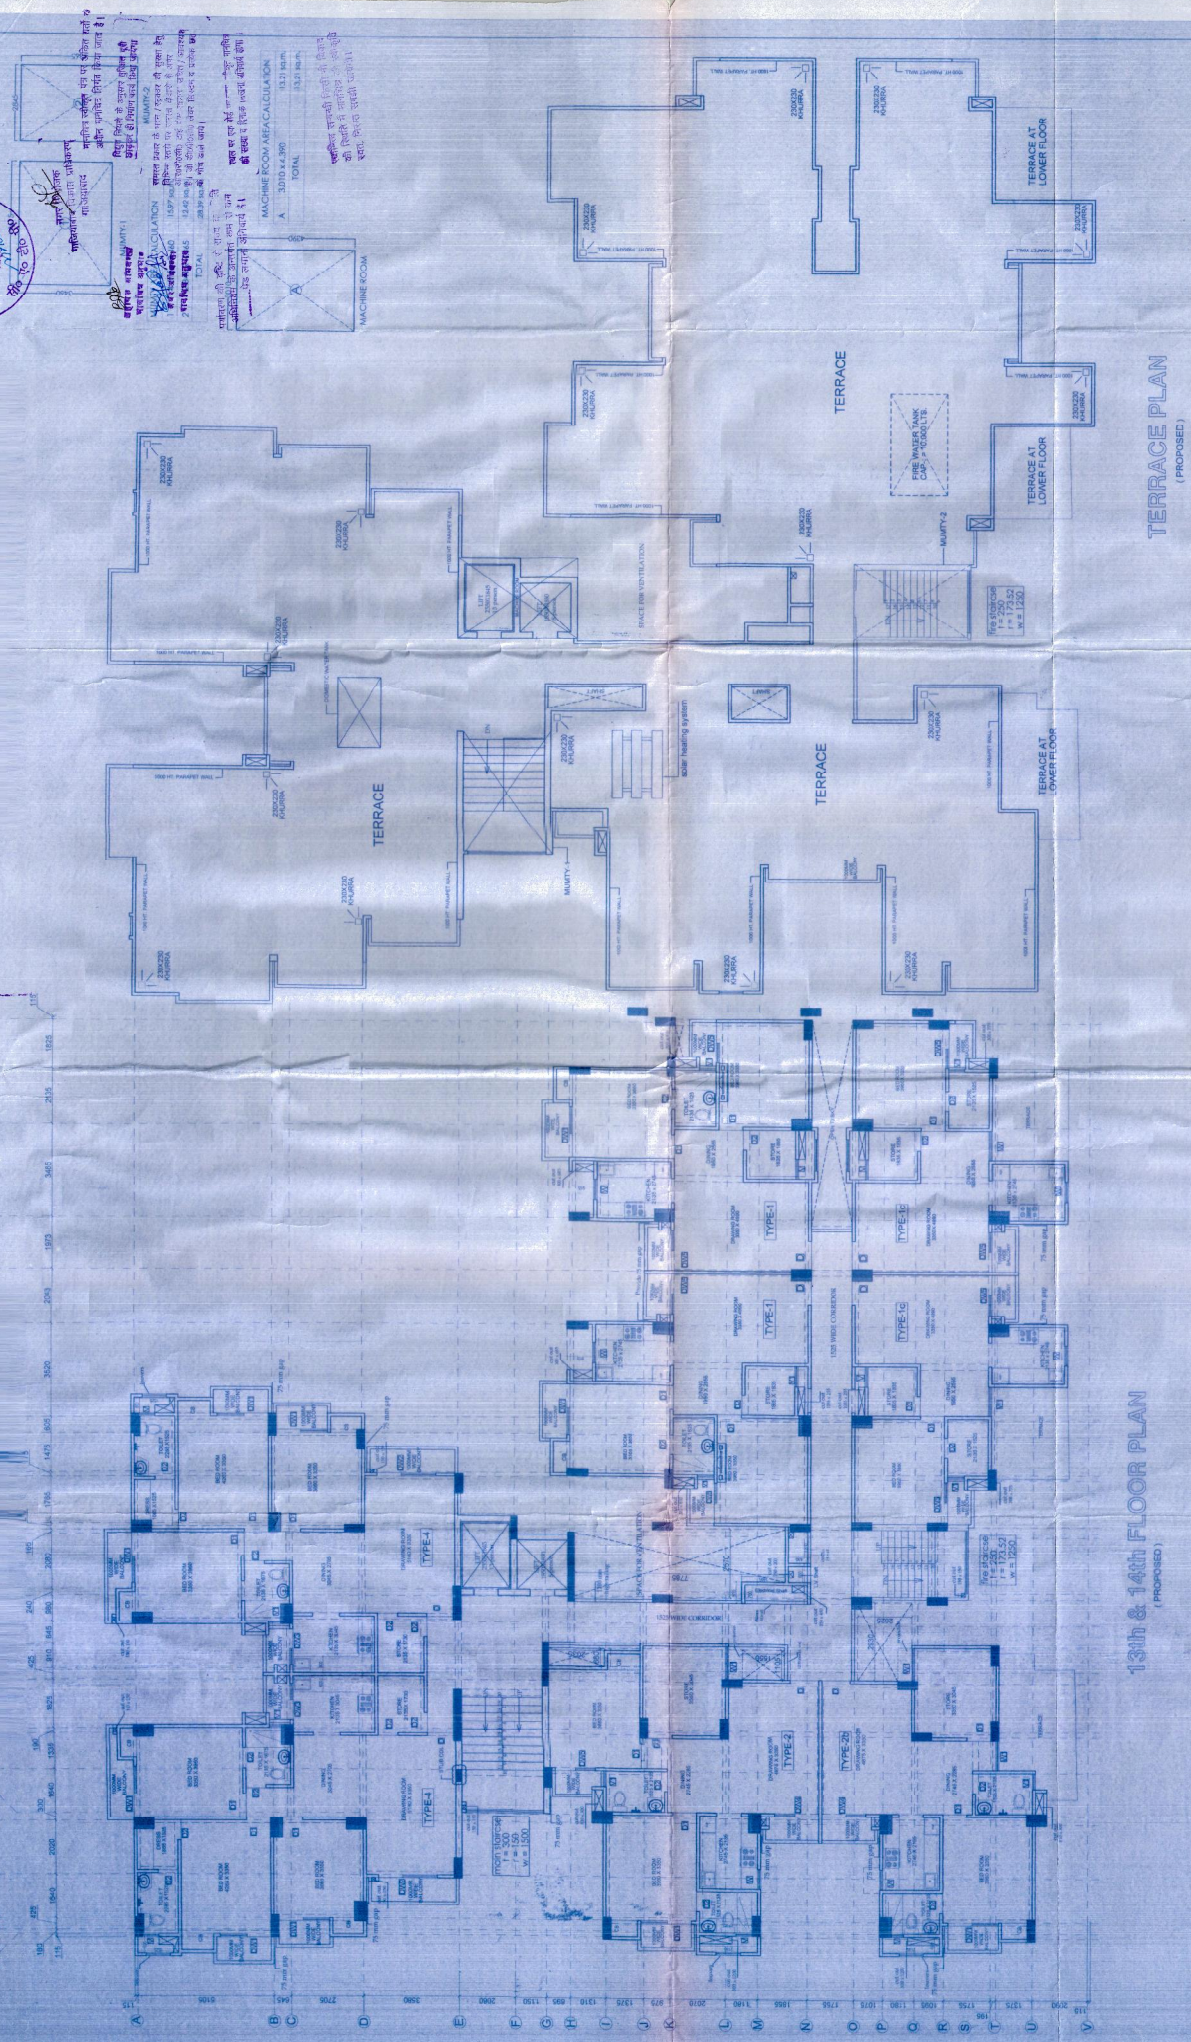

13th & 14th FLOOR PLAN

TERRACE PLAN

OPENING SCHEDULE OF DOORS & WINDOWS					SUBJECT
S NO	TYPE	SIZE (mm)	SILL (mm)	LINTEL	
1	DW1	1900 X 2850	0 07 X 900	2550	ADDITION/ ALTERATION IN SUBMISSION DRAWING FOR GROUP HOUSING " FORTUNE RESIDENCY" AT KHASRA NO-1123 & 1116 AT VILLAGE NOORNAGAR GHAT/ABAD (UP)
2	DM2	1230 X 2050	0 07 X 900	2550	
3	D	1050 X 2100	0 00	2100	
4	D1	900 X 2100	0 00	2100	
5	D2	750 X 2100	0 00	2100	
6	W	750 X 1350	1200	2100	
7	V	600 X 1100	1250	2350	
8	V1	600 X 900	1450	2350	

MA. VASU INFRASTRUCTURE PVT.LTD.

DRAWING TITLE (BLOCK - A) (PROPOSED) 13 TH F ^{LO} TERRACE FLOOR PLAN	RAU KUMAR SHARMA Regd. No. CA60-255692 2000	ARCHITECT SIGN:
RAU KUMAR SHARMA Regd. No. CA60-255692 2000	RAU KUMAR SHARMA Regd. No. CA60-255692 2000	OWNER SIGN:

Ashward Architectural Services Pvt. Ltd.
 Office: 51 Flat No. 1, 6007 MG Road, Delhi-110007
 Phone: +91 11 2671 2071, 810777631
 Email: ashwardarchitect@gmail.com

DATE	SHEET NO.	ROLL BY	CHECKED BY	CAD/TE
------	-----------	---------	------------	--------