


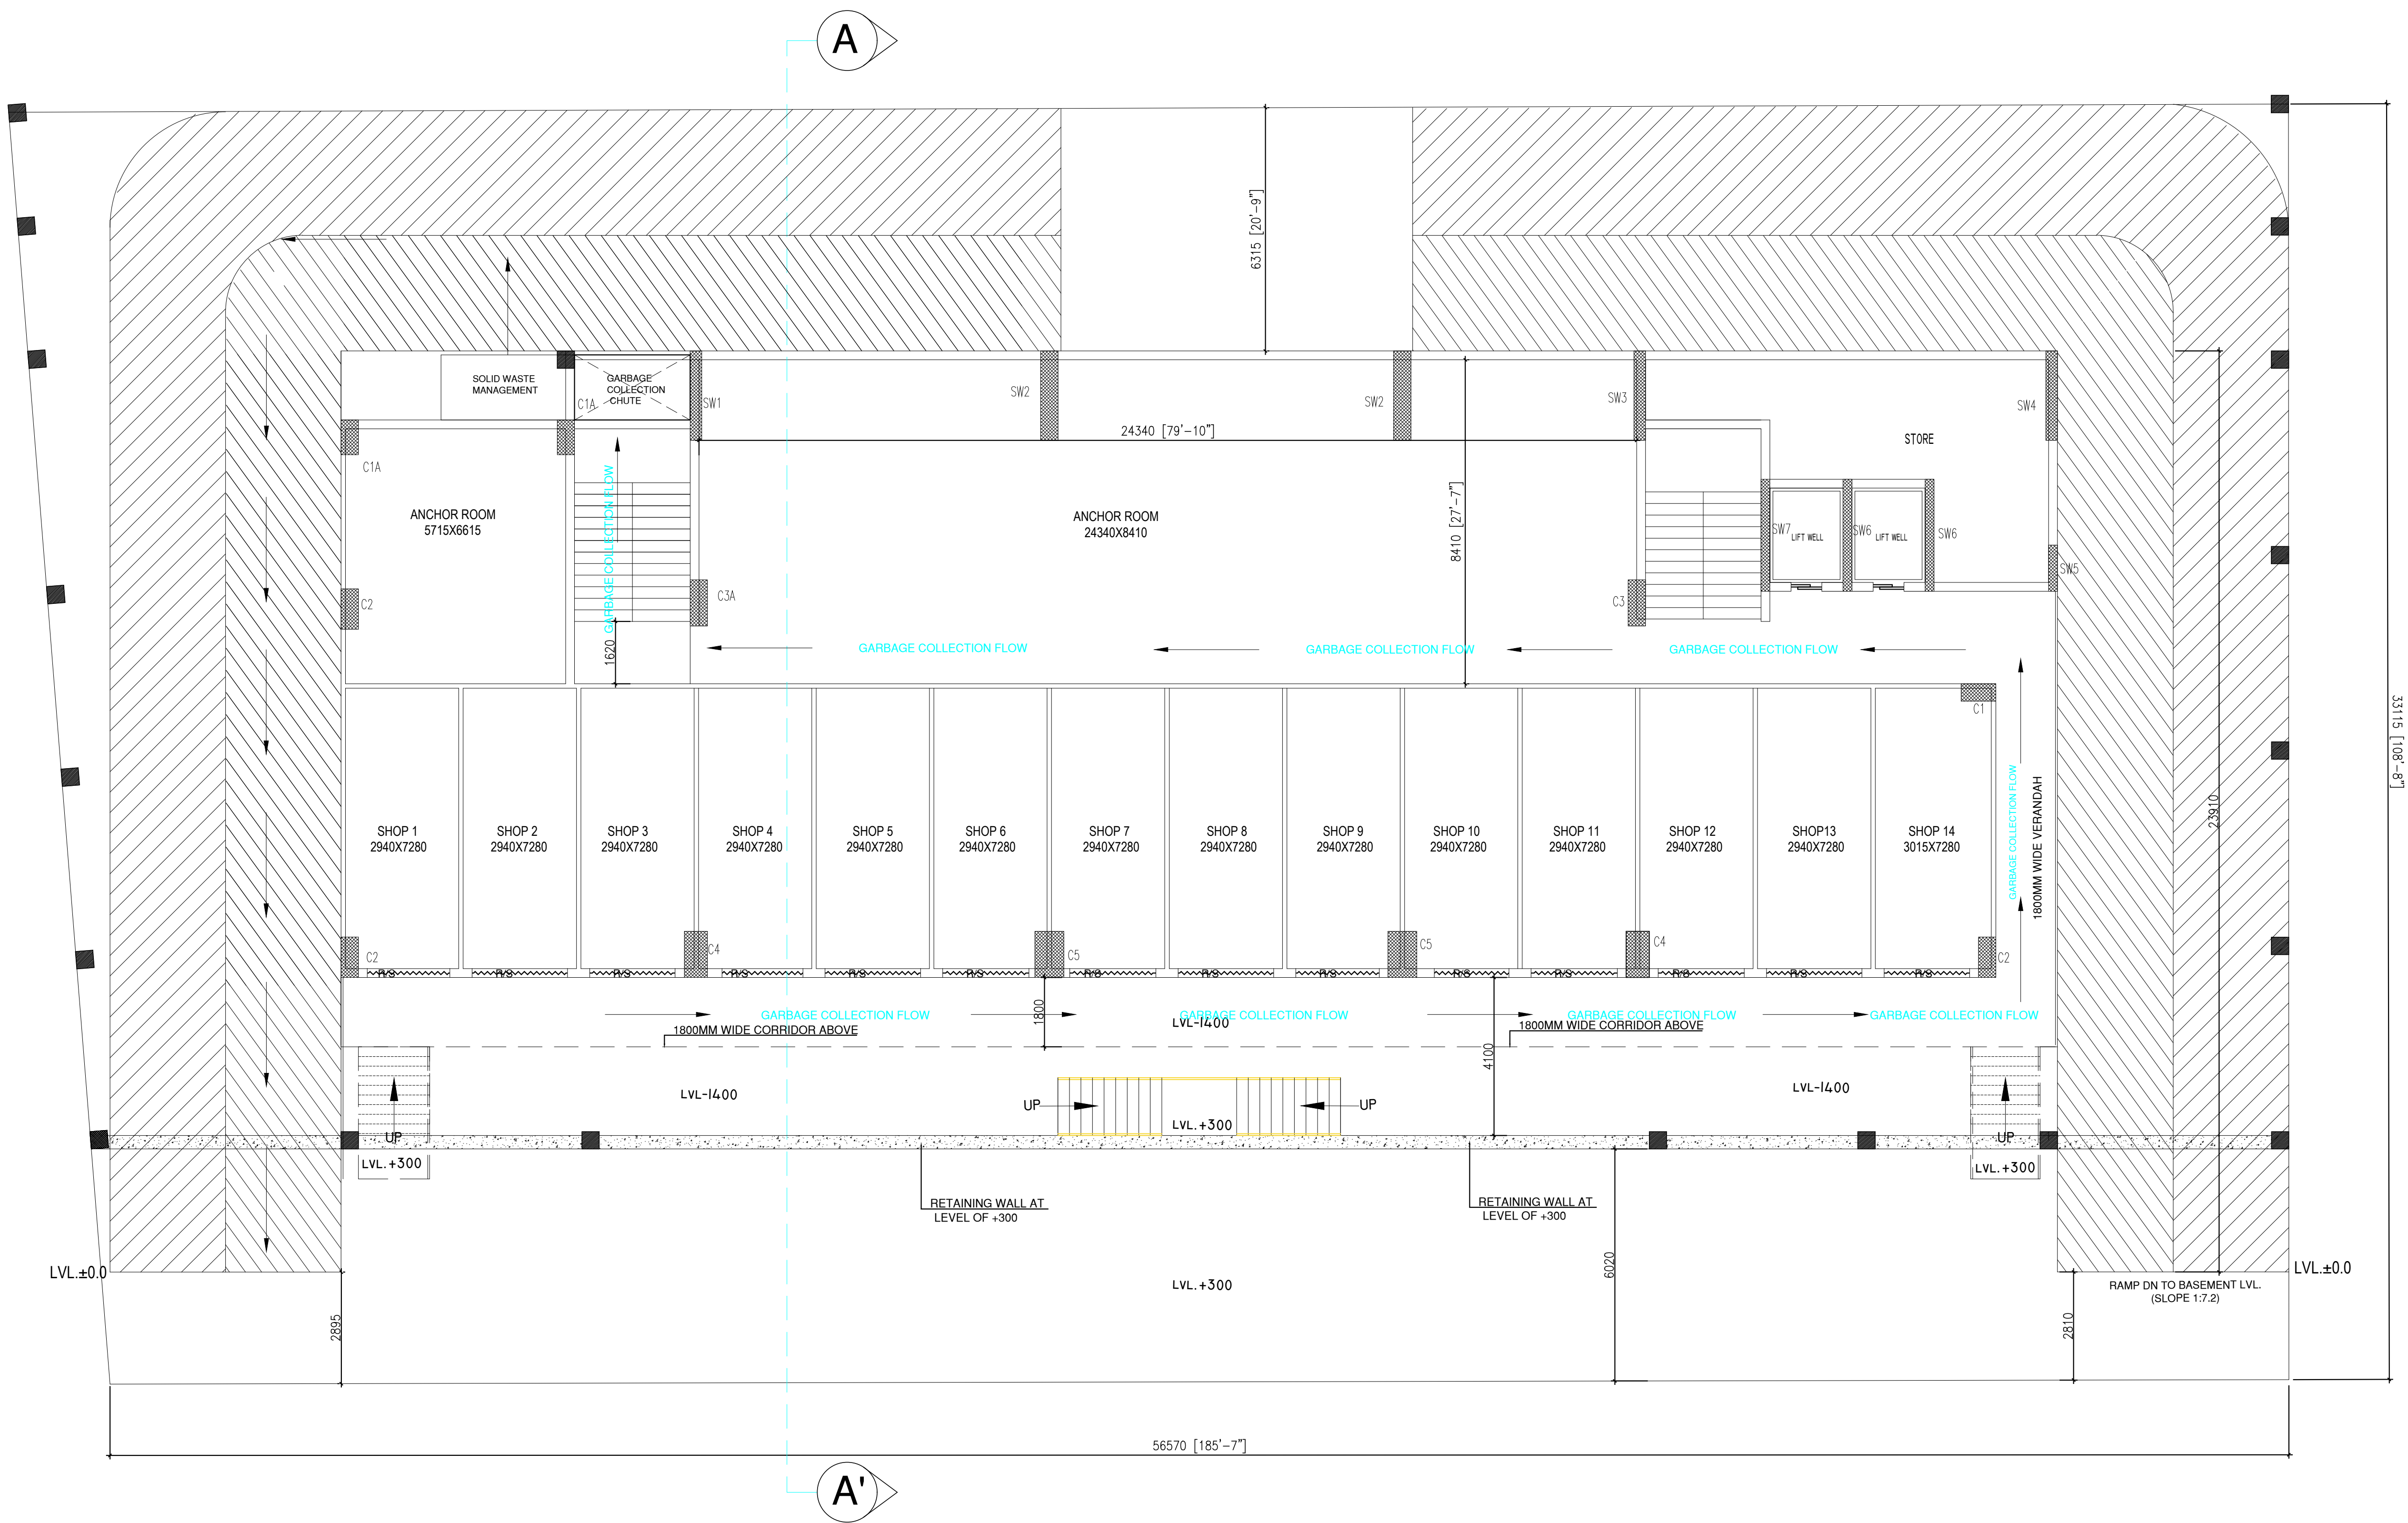

DATE	SEND	DRAWING
05-10-2024	WHATSAPP	LOWER GROUND PLAN

PROJECT -

GRACETECH

OWNER -

DRAWING TITLE :-

LOWER GROUND FLOOR

OWNER SIGN

ARCHITECT SIGN

ARCHITECTS & PLANNERS:

SINGLA ARCHITECTS & ASSOCIATES


EROS MARKET PLACE, PLOT NO- 02, SHOP - 87, 1ST. FLOOR

SHAKTI KHAND - 2, INDIRAPURAM, GHAZIABAD (U.P.)

Mob: 9971998445

e-mail : gsingla32@gmail.com,

DRAWN BY:-	CHECKED BY:-	SCALE:-	DATE:-	DRG. No.:-
SHWETA	GAURAV	NTS.		

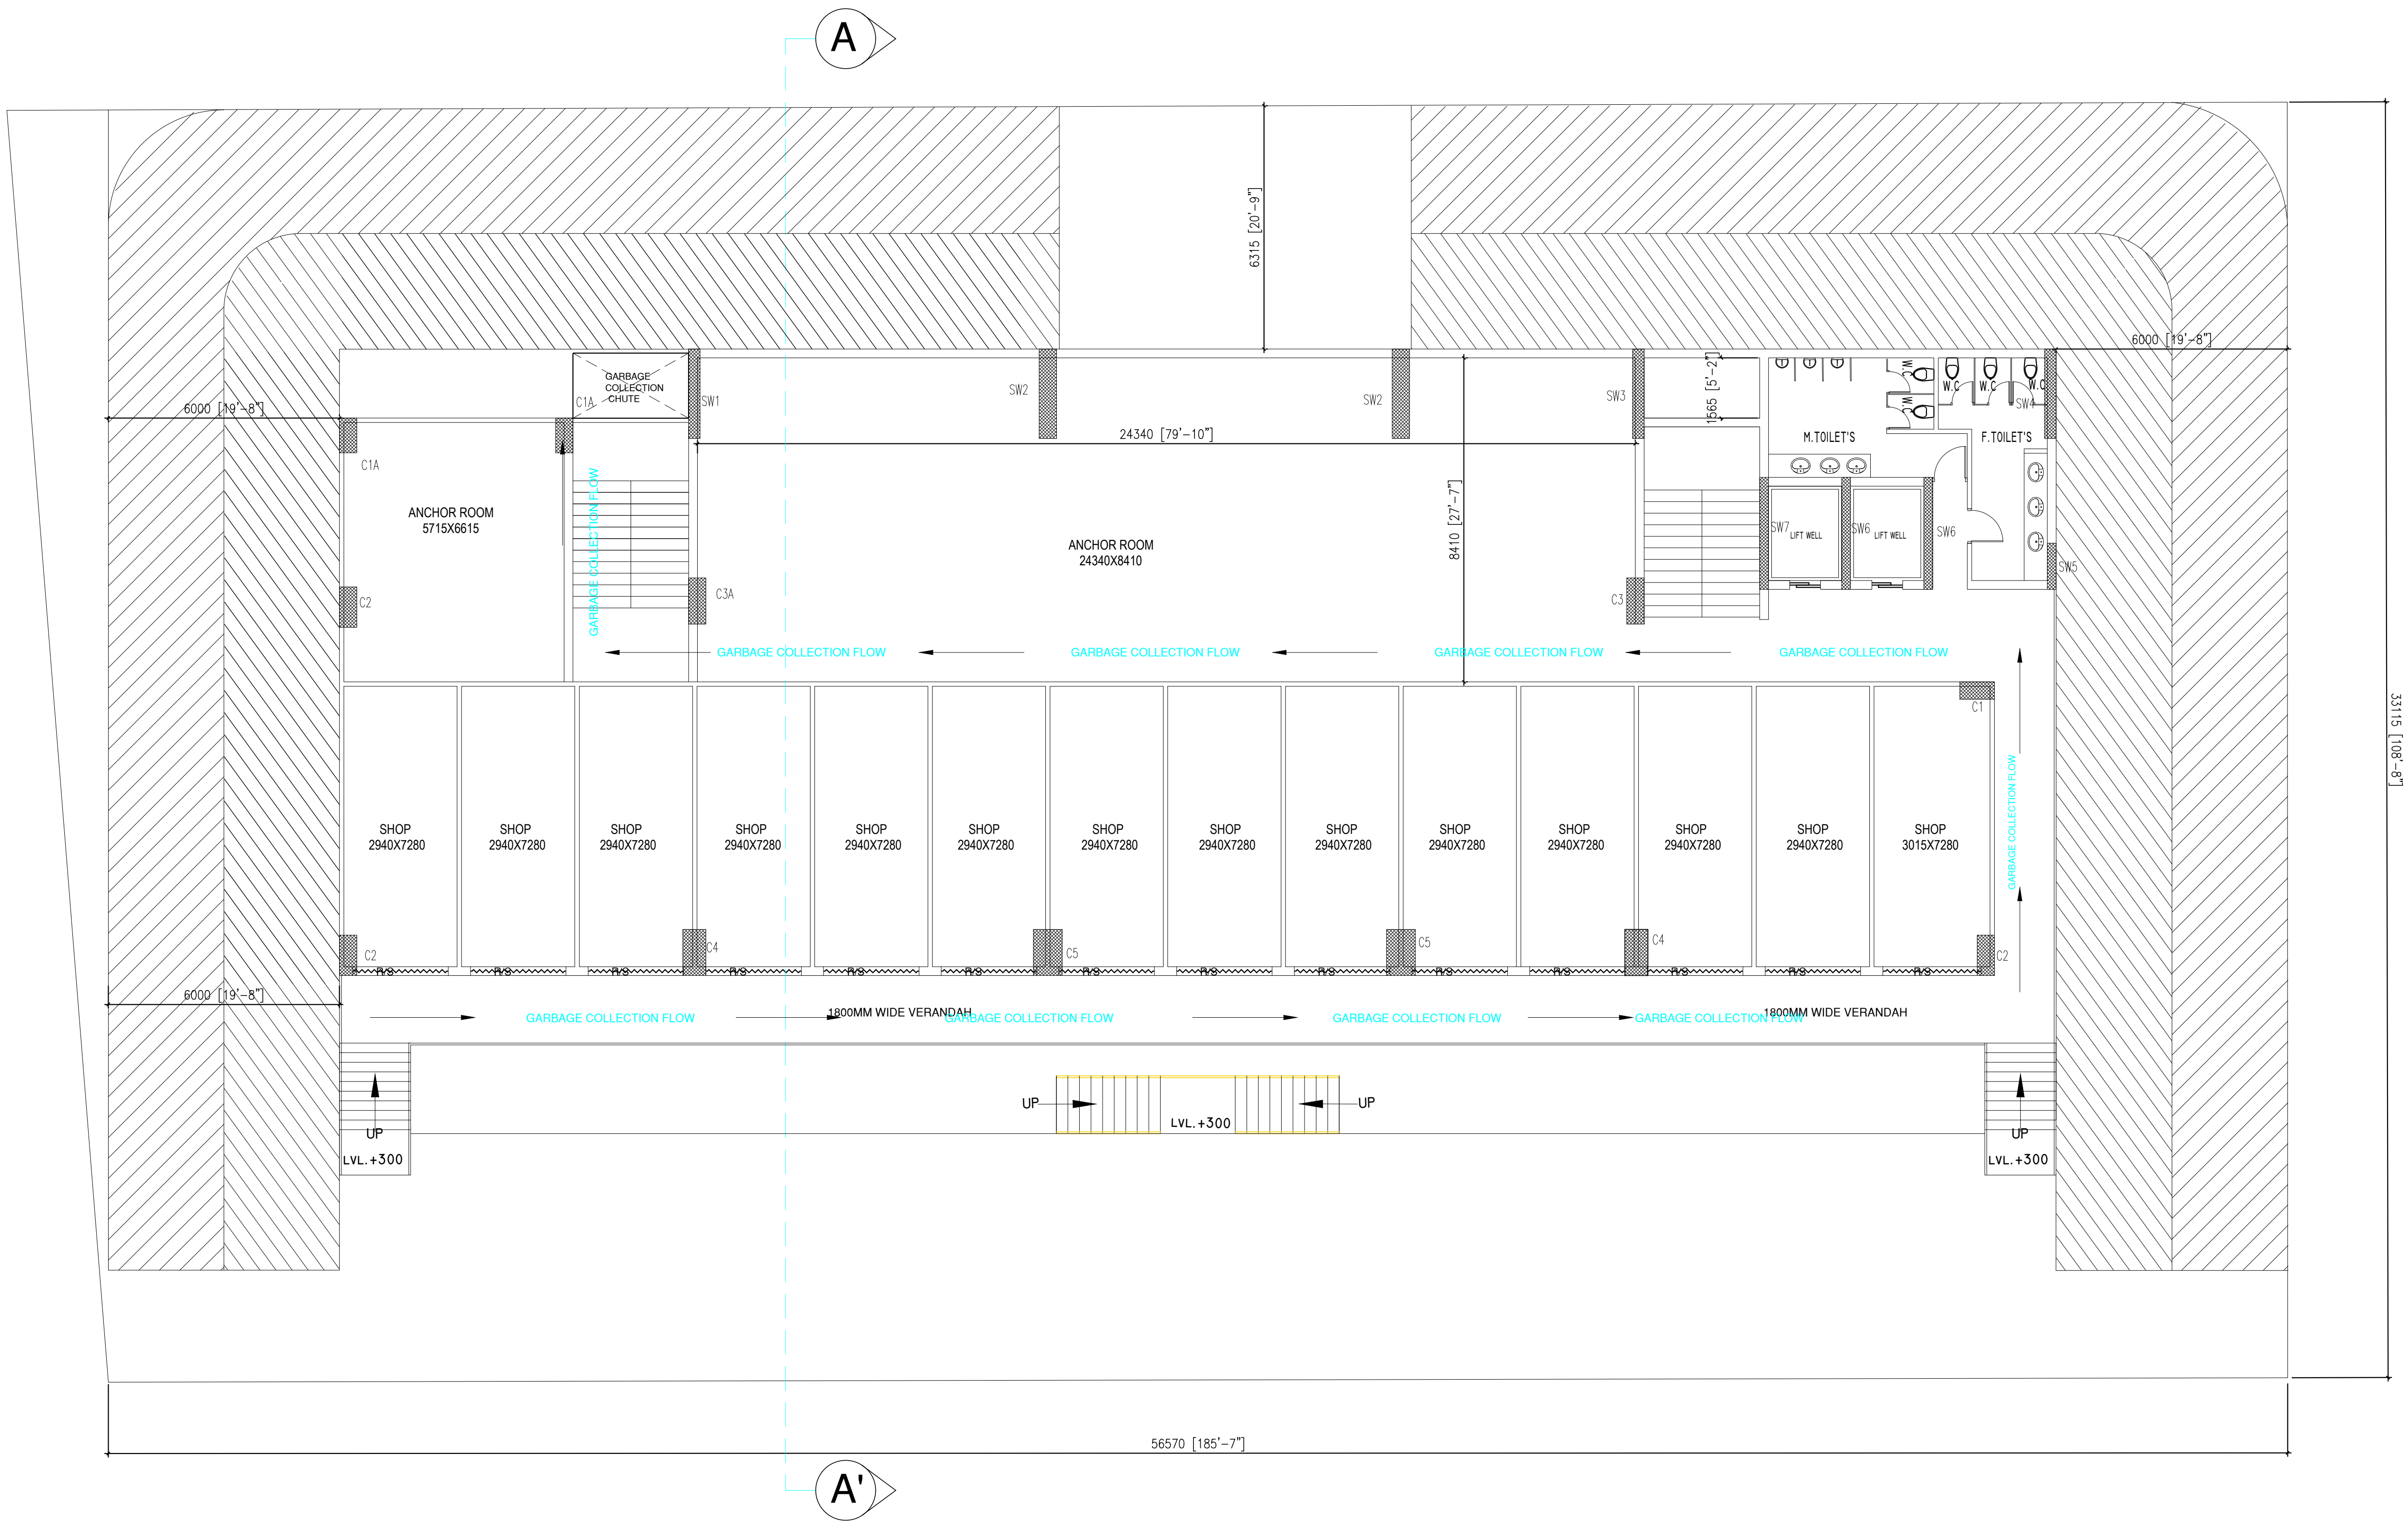

GROUND FLOOR PLAN

DATE	SEND	DRAWING

PROJECT -
GRACETECH

OWNER -

DRAWING TITLE :-

GROUND FLOOR

OWNER SIGN ARCHITECT SIGN

ARCHITECTS & PLANNERS:


SINGLA ARCHITECTS & ASSOCIATES

EROS MARKET PLACE, PLOT NO- 02, SHOP - 87, 1ST. FLOOR
SHAKTI KHAND - 2, INDIRAPURAM, GHAZIABAD (U.P.)

Mob: 9971998445

e-mail : gsingla32@gmail.com,

DRAWN BY:-	CHECKED BY:-	SCALE:-	DATE:-	DRG. No.:-
SHWETA	GAURAV	NTS.		02

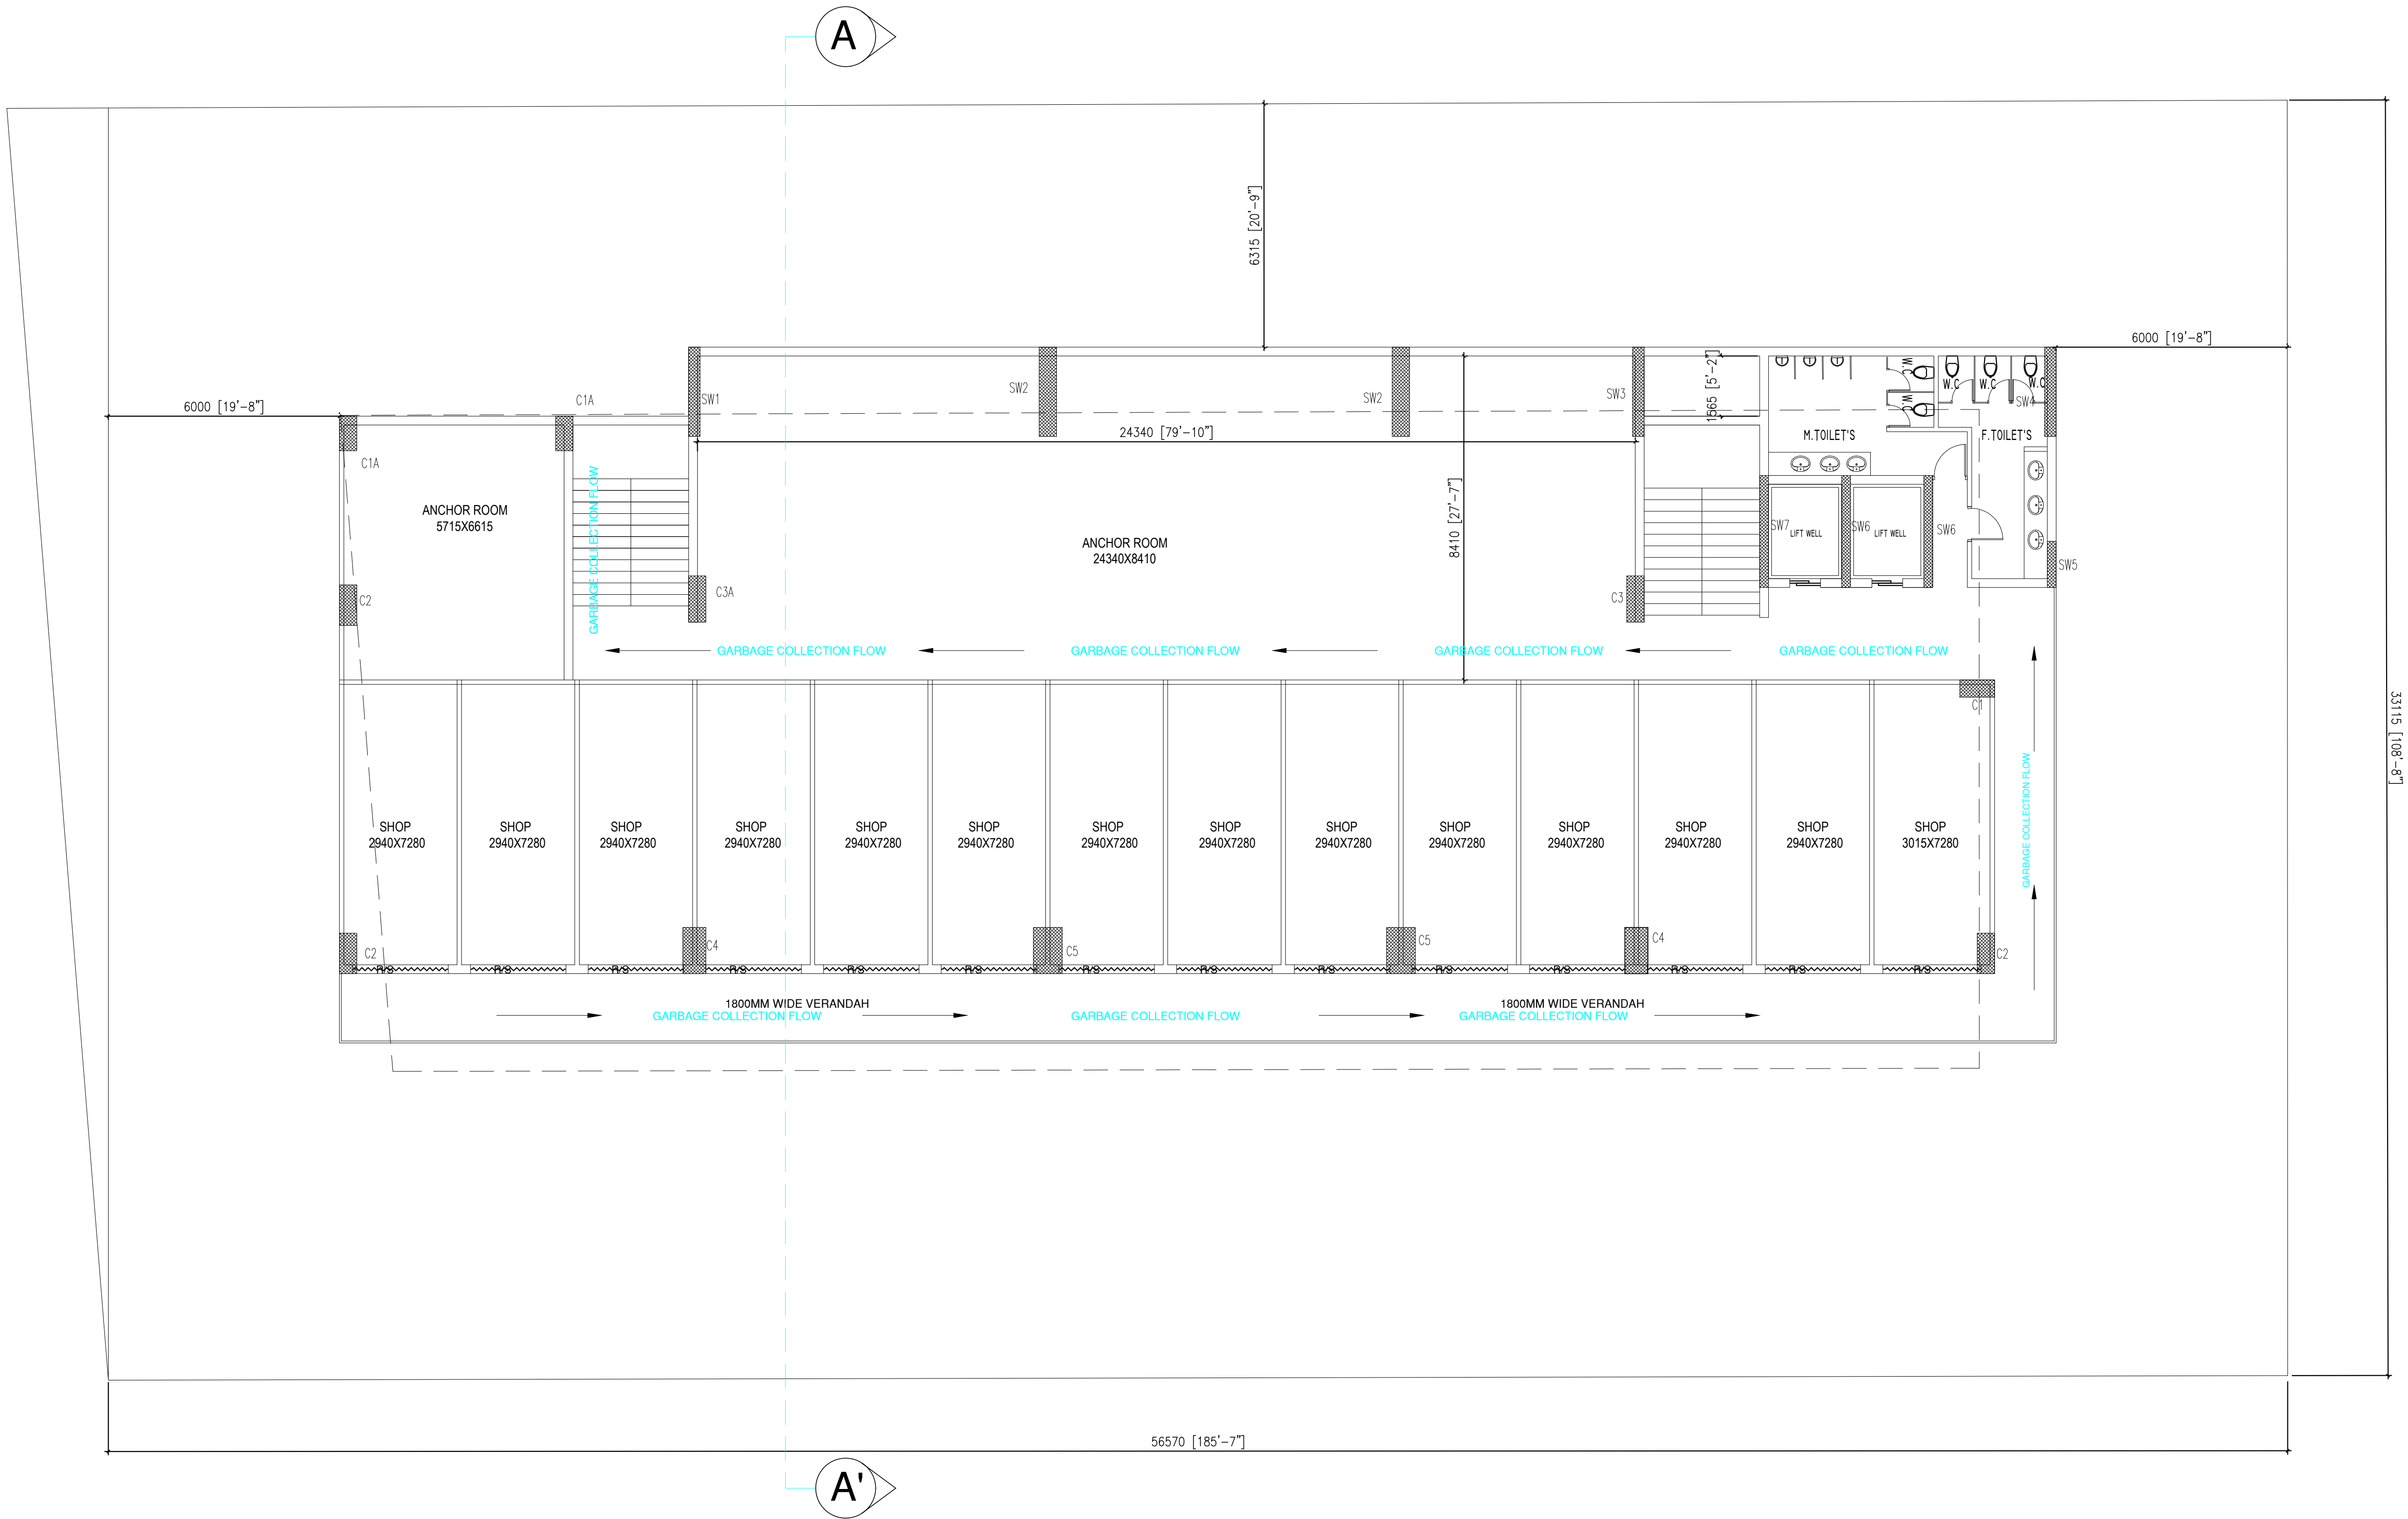

FIRST FLOOR PLAN

DATE	SEND	DRAWING
PROJECT -		
GRACETECH		
OWNER -		
DRAWING TITLE :-		
FIRST FLOOR		
OWNER SIGN		ARCHITECT SIGN
ARCHITECTS & PLANNERS:		
SINGLA ARCHITECTS & ASSOCIATES		
EROS MARKET PLACE, PLOT NO- 02, SHOP - 87 ,1ST. FLOOR		
SHAKTI KHAND - 2, INDIRAPURAM, GHAZIABAD (U.P.)		
Mob: 9971998445		
e-mail : gsingla32@gmail.com,		
DRAWN BY:-	CHECKED BY:-	SCALE:-
SHWETA	GAURAV	NTS.
DATE:-	DRG. No.:-	



DATE	SEND	DRAWING

PROJECT -
GRACETECH

OWNER -


DRAWING TITLE :-

SECOND FLOOR

OWNER SIGN ARCHITECT SIGN

ARCHITECTS & PLANNERS:
SINGLA ARCHITECTS & ASSOCIATES
EROS MARKET PLACE, PLOT NO- 02, SHOP - 87 ,1ST. FLOOR
SHAKTI KHAND - 2, INDIRAPURAM, GHAZIABAD (U.P.)
Mob: 9971998445
e-mail : gsingla32@gmail.com,

DRAWN BY:-	CHECKED BY:-	SCALE:-	DATE:-	DRG. No.:-
SHWETA	GAURAV	NTS.		

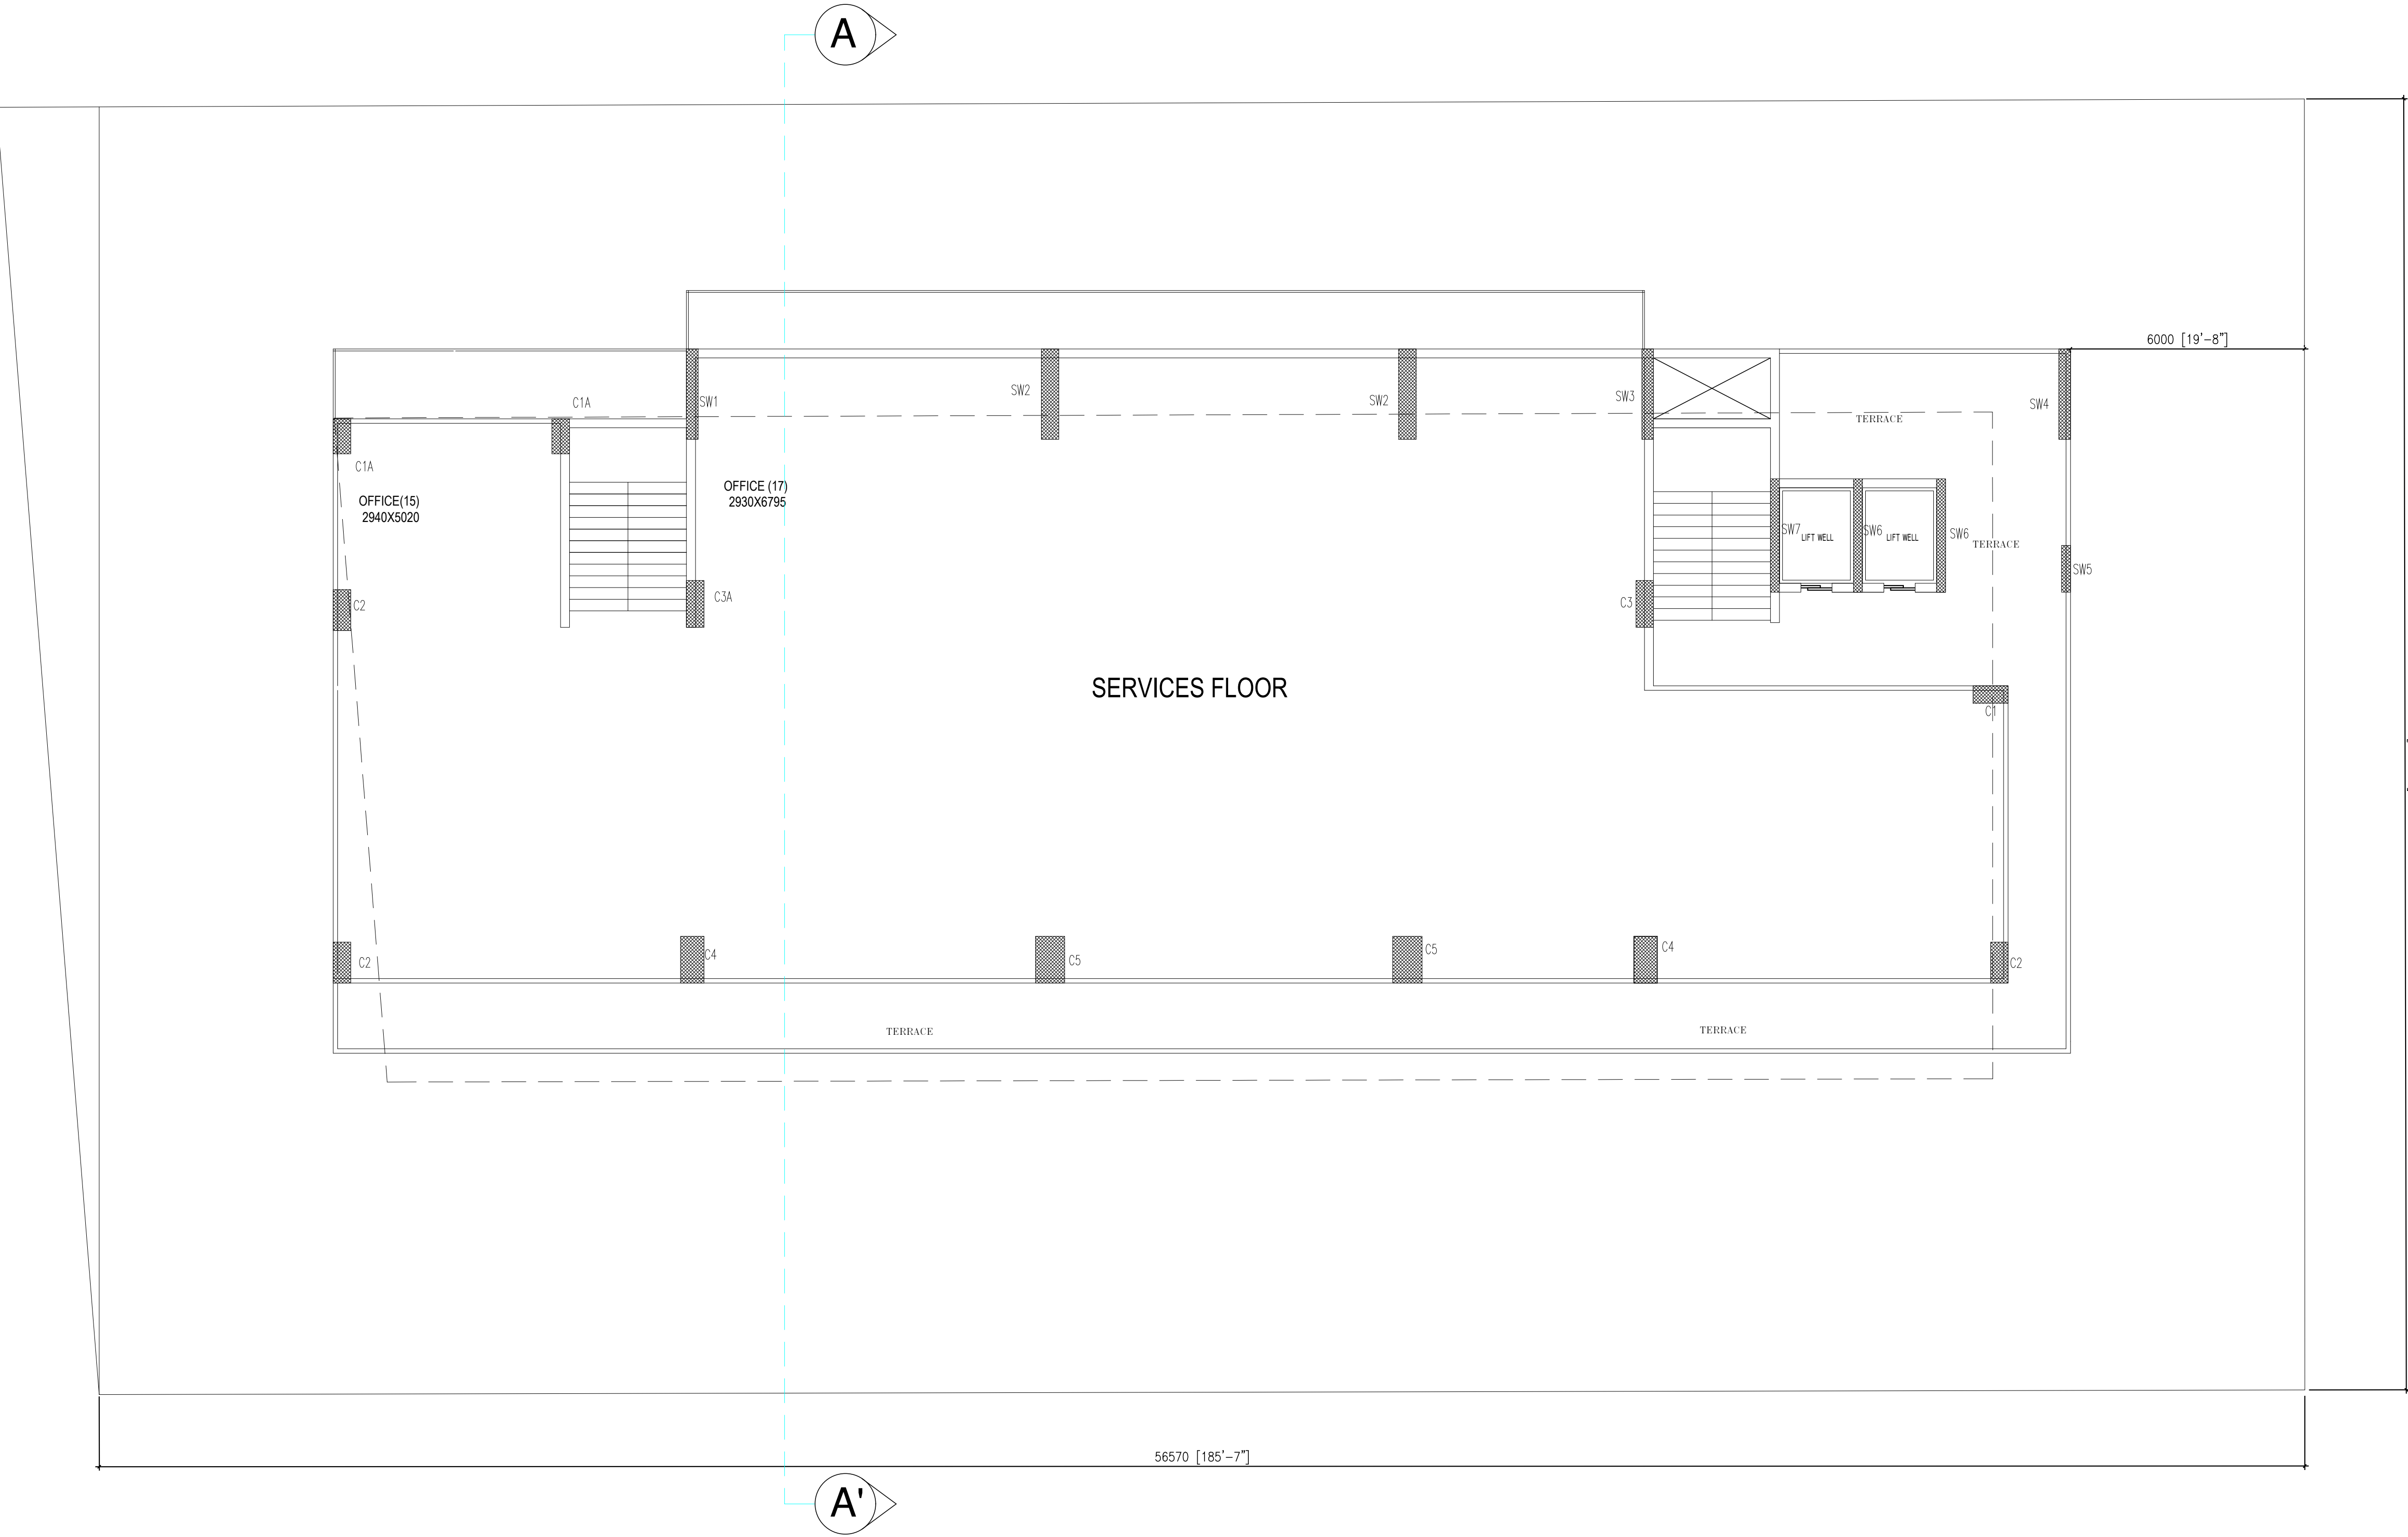

DATE	SEND	DRAWING

PROJECT -
GRACETECH

OWNER -

DRAWING TITLE :-

THIRD FLOOR


OWNER SIGN ARCHITECT SIGN

ARCHITECTS & PLANNERS:
SINGLA ARCHITECTS & ASSOCIATES
EROS MARKET PLACE, PLOT NO- 02, SHOP - 87 ,1ST. FLOOR
SHAKTI KHAND - 2, INDIRAPURAM, GHAZIABAD (U.P.)
Mob: 9971998445
e-mail : gsingla32@gmail.com,

DRAWN BY:-	CHECKED BY:-	SCALE:-	DATE:-	DRG. No.:-
SHWETA	GAURAV	NTS.		

THIRD FLOOR PLAN

FOURTH FLOOR PLAN

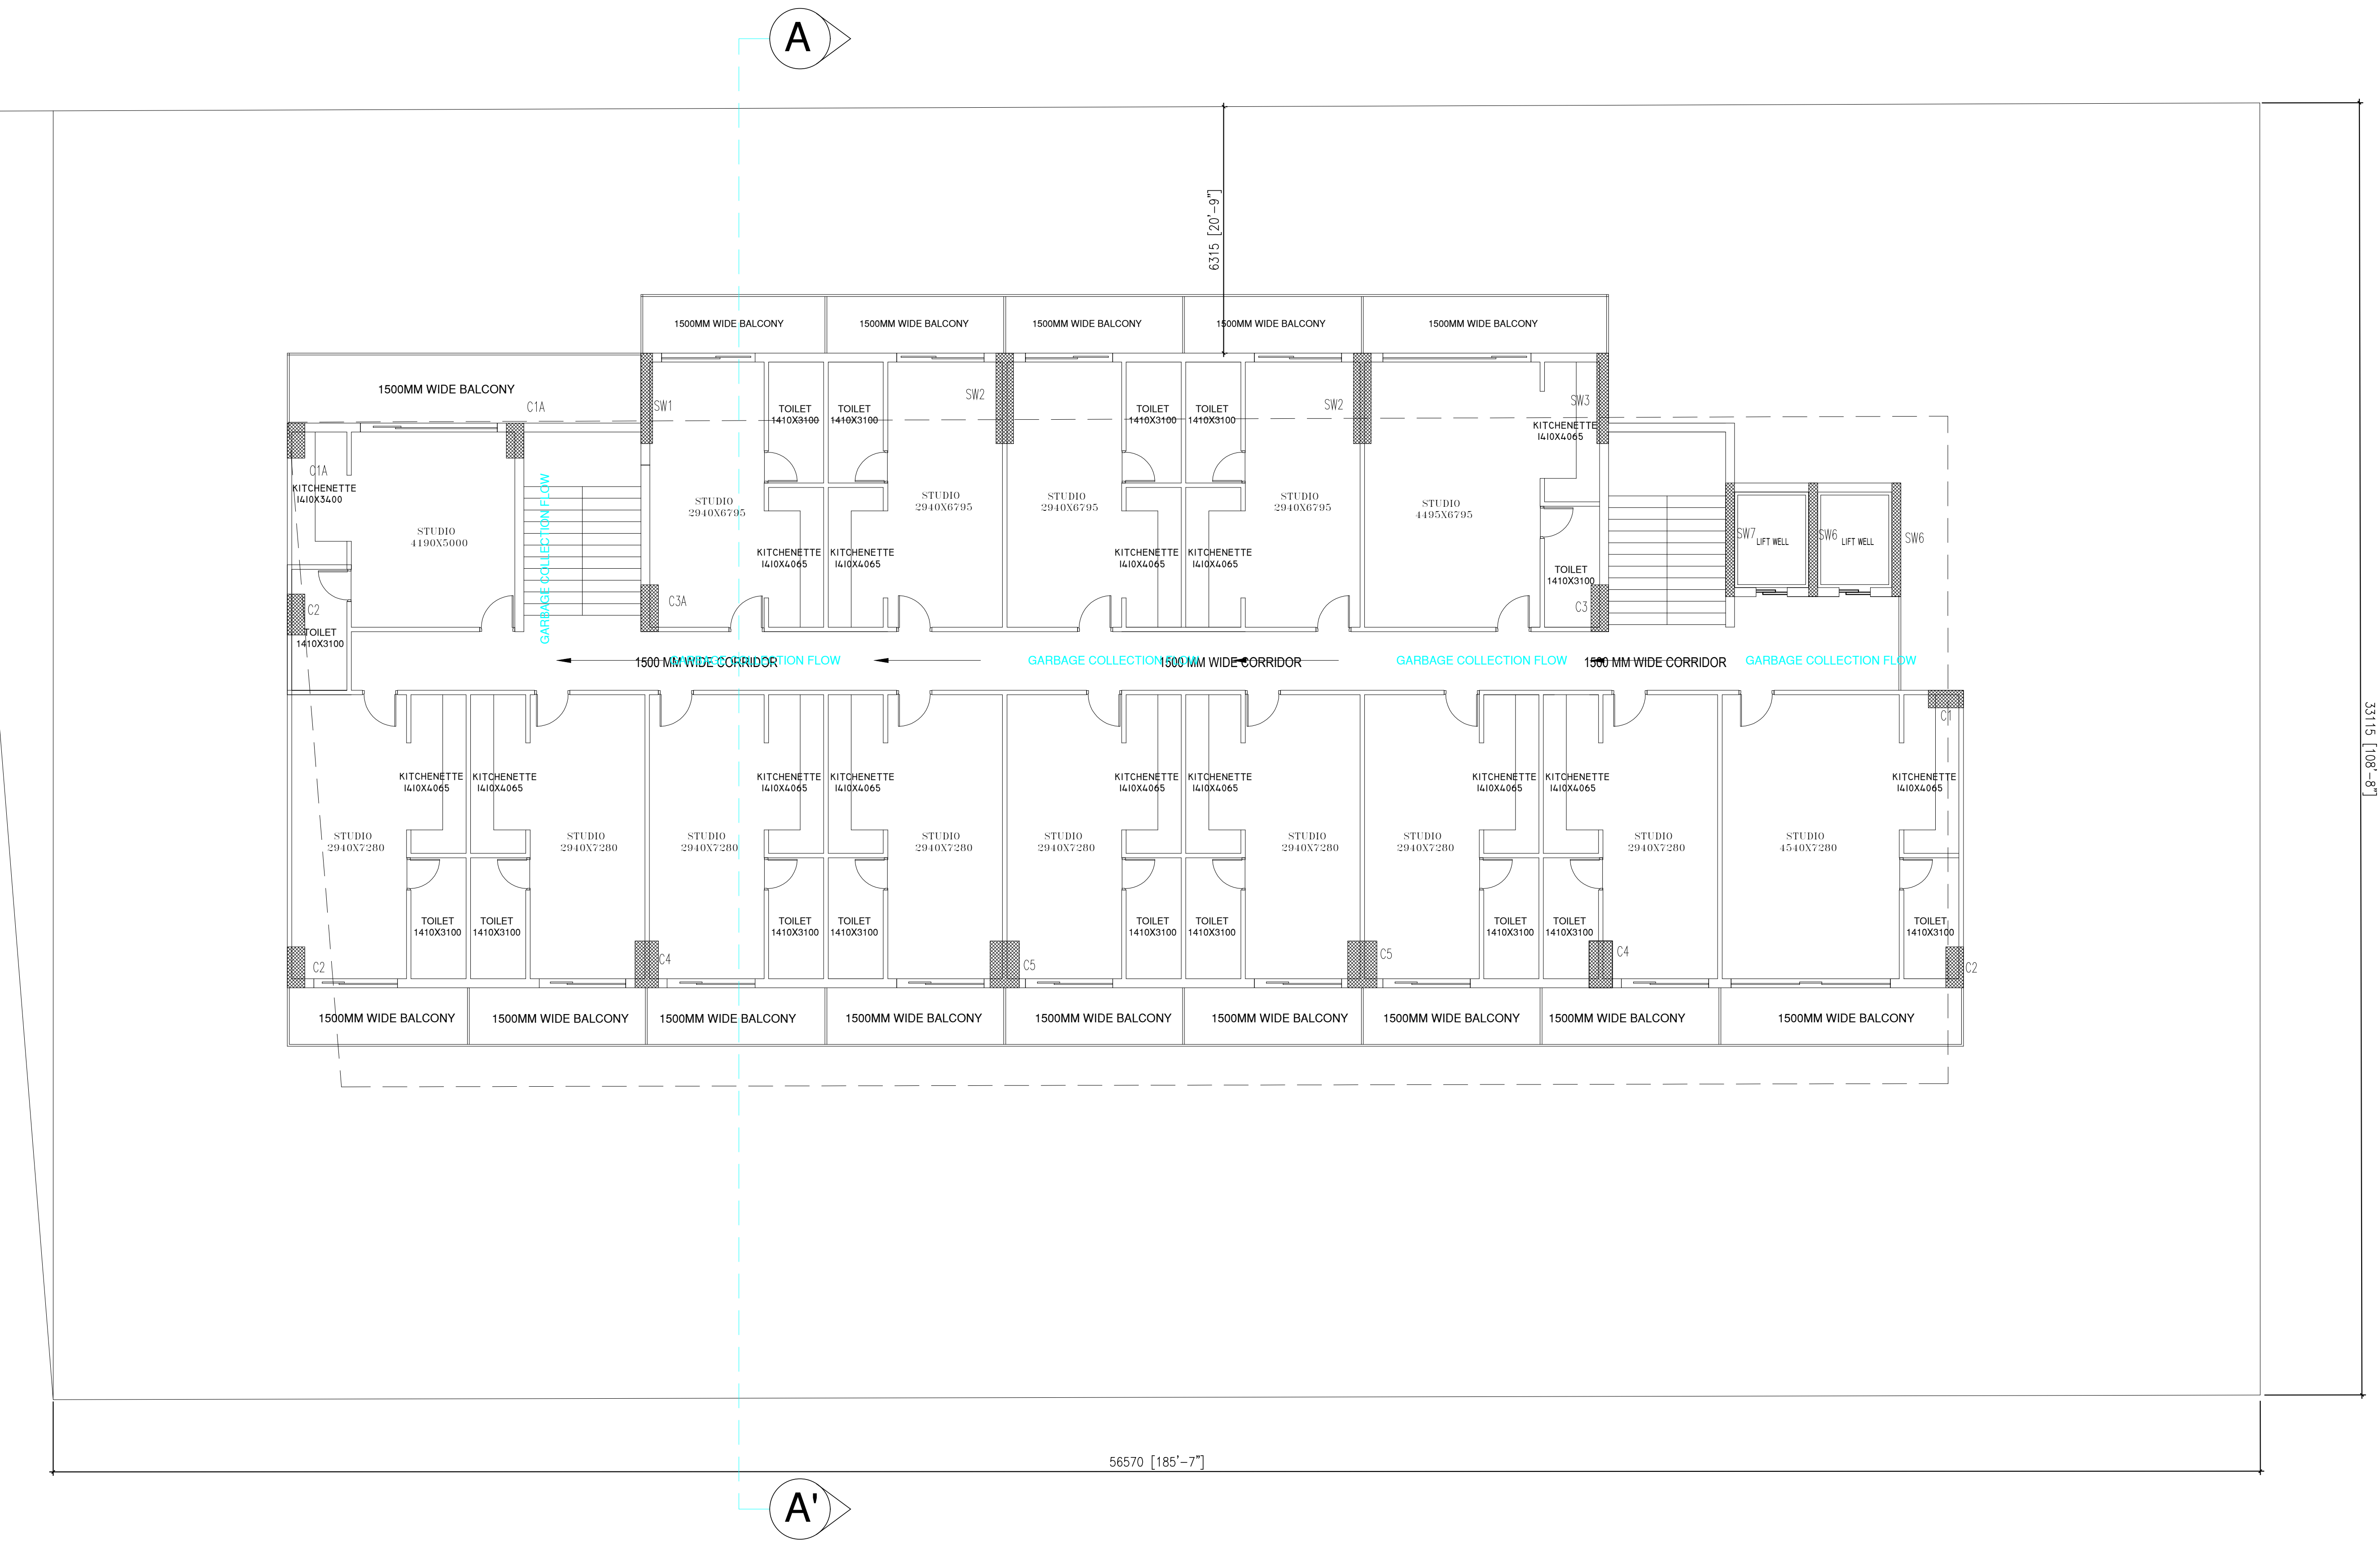

DATE	SEND	DRAWING

PROJECT -
GRACETECH

OWNER -

DRAWING TITLE :-

FOURTH FLOOR

OWNER SIGN

ARCHITECT SIGN

ARCHITECTS & PLANNERS :
SINGLA ARCHITECTS & ASSOCIATES
EROS MARKET PLACE, PLOT NO- 02, SHOP - 87 ,1ST. FLOOR
SHAKTI KHAND - 2, INDIRAPURAM, GHAZIABAD (U.P.)
Mob: 9971998445
e-mail : gsingla32@gmail.com,

DRAWN BY:-	CHECKED BY:-	SCALE:-	DATE:-	DRG. No.:-
SHWETA	GAURAV	NTS.		



DATE	SEND	DRAWING

PROJECT -
GRACETECH

OWNER -

DRAWING TITLE :-

FIFTH FLOOR

OWNER SIGN ARCHITECT SIGN

ARCHITECTS & PLANNERS:
SINGLA ARCHITECTS & ASSOCIATES
EROS MARKET PLACE, PLOT NO- 02, SHOP - 87 ,1ST. FLOOR
SHAKTI KHAND - 2, INDIRAPURAM, GHAZIABAD (U.P.)
Mob: 9971998445
e-mail : gsingla32@gmail.com,

DRAWN BY:-	CHECKED BY:-	SCALE:-	DATE:-	DRG. No.:-
SHWETA	GAURAV	NTS.		

