
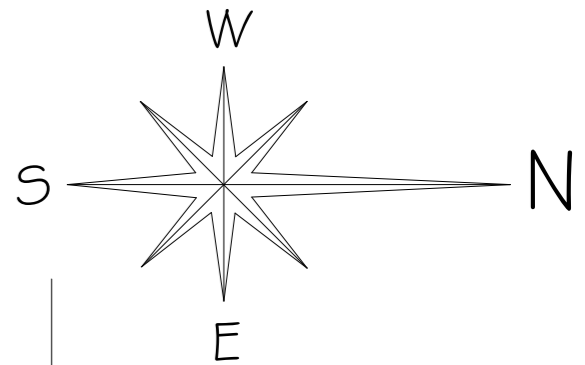


**TOWER-02  
(ATLAS)**  
3 BASEMENT  
+ GROUND  
+ 37 FLOOR  
(131.300 MT.)  
AT. Terrace lvl.

**TOWER-01  
(EDEN,AQUA)**  
3 BASEMENT  
+ GROUND  
+ 34 FLOOR  
(121.400 MT.)  
AT. Terrace lvl.

**TOWER-03  
(CORAL,BLISS)**  
3 BASEMENT  
+ GROUND  
+ 34 FLOOR  
(121.400 MT.)  
AT. Terrace lvl.

**COMMUNITY  
3 BASEMENT  
+ GROUND  
+ 1 FLOOR  
(13.450 MT.)  
AT. Terrace lvl.**

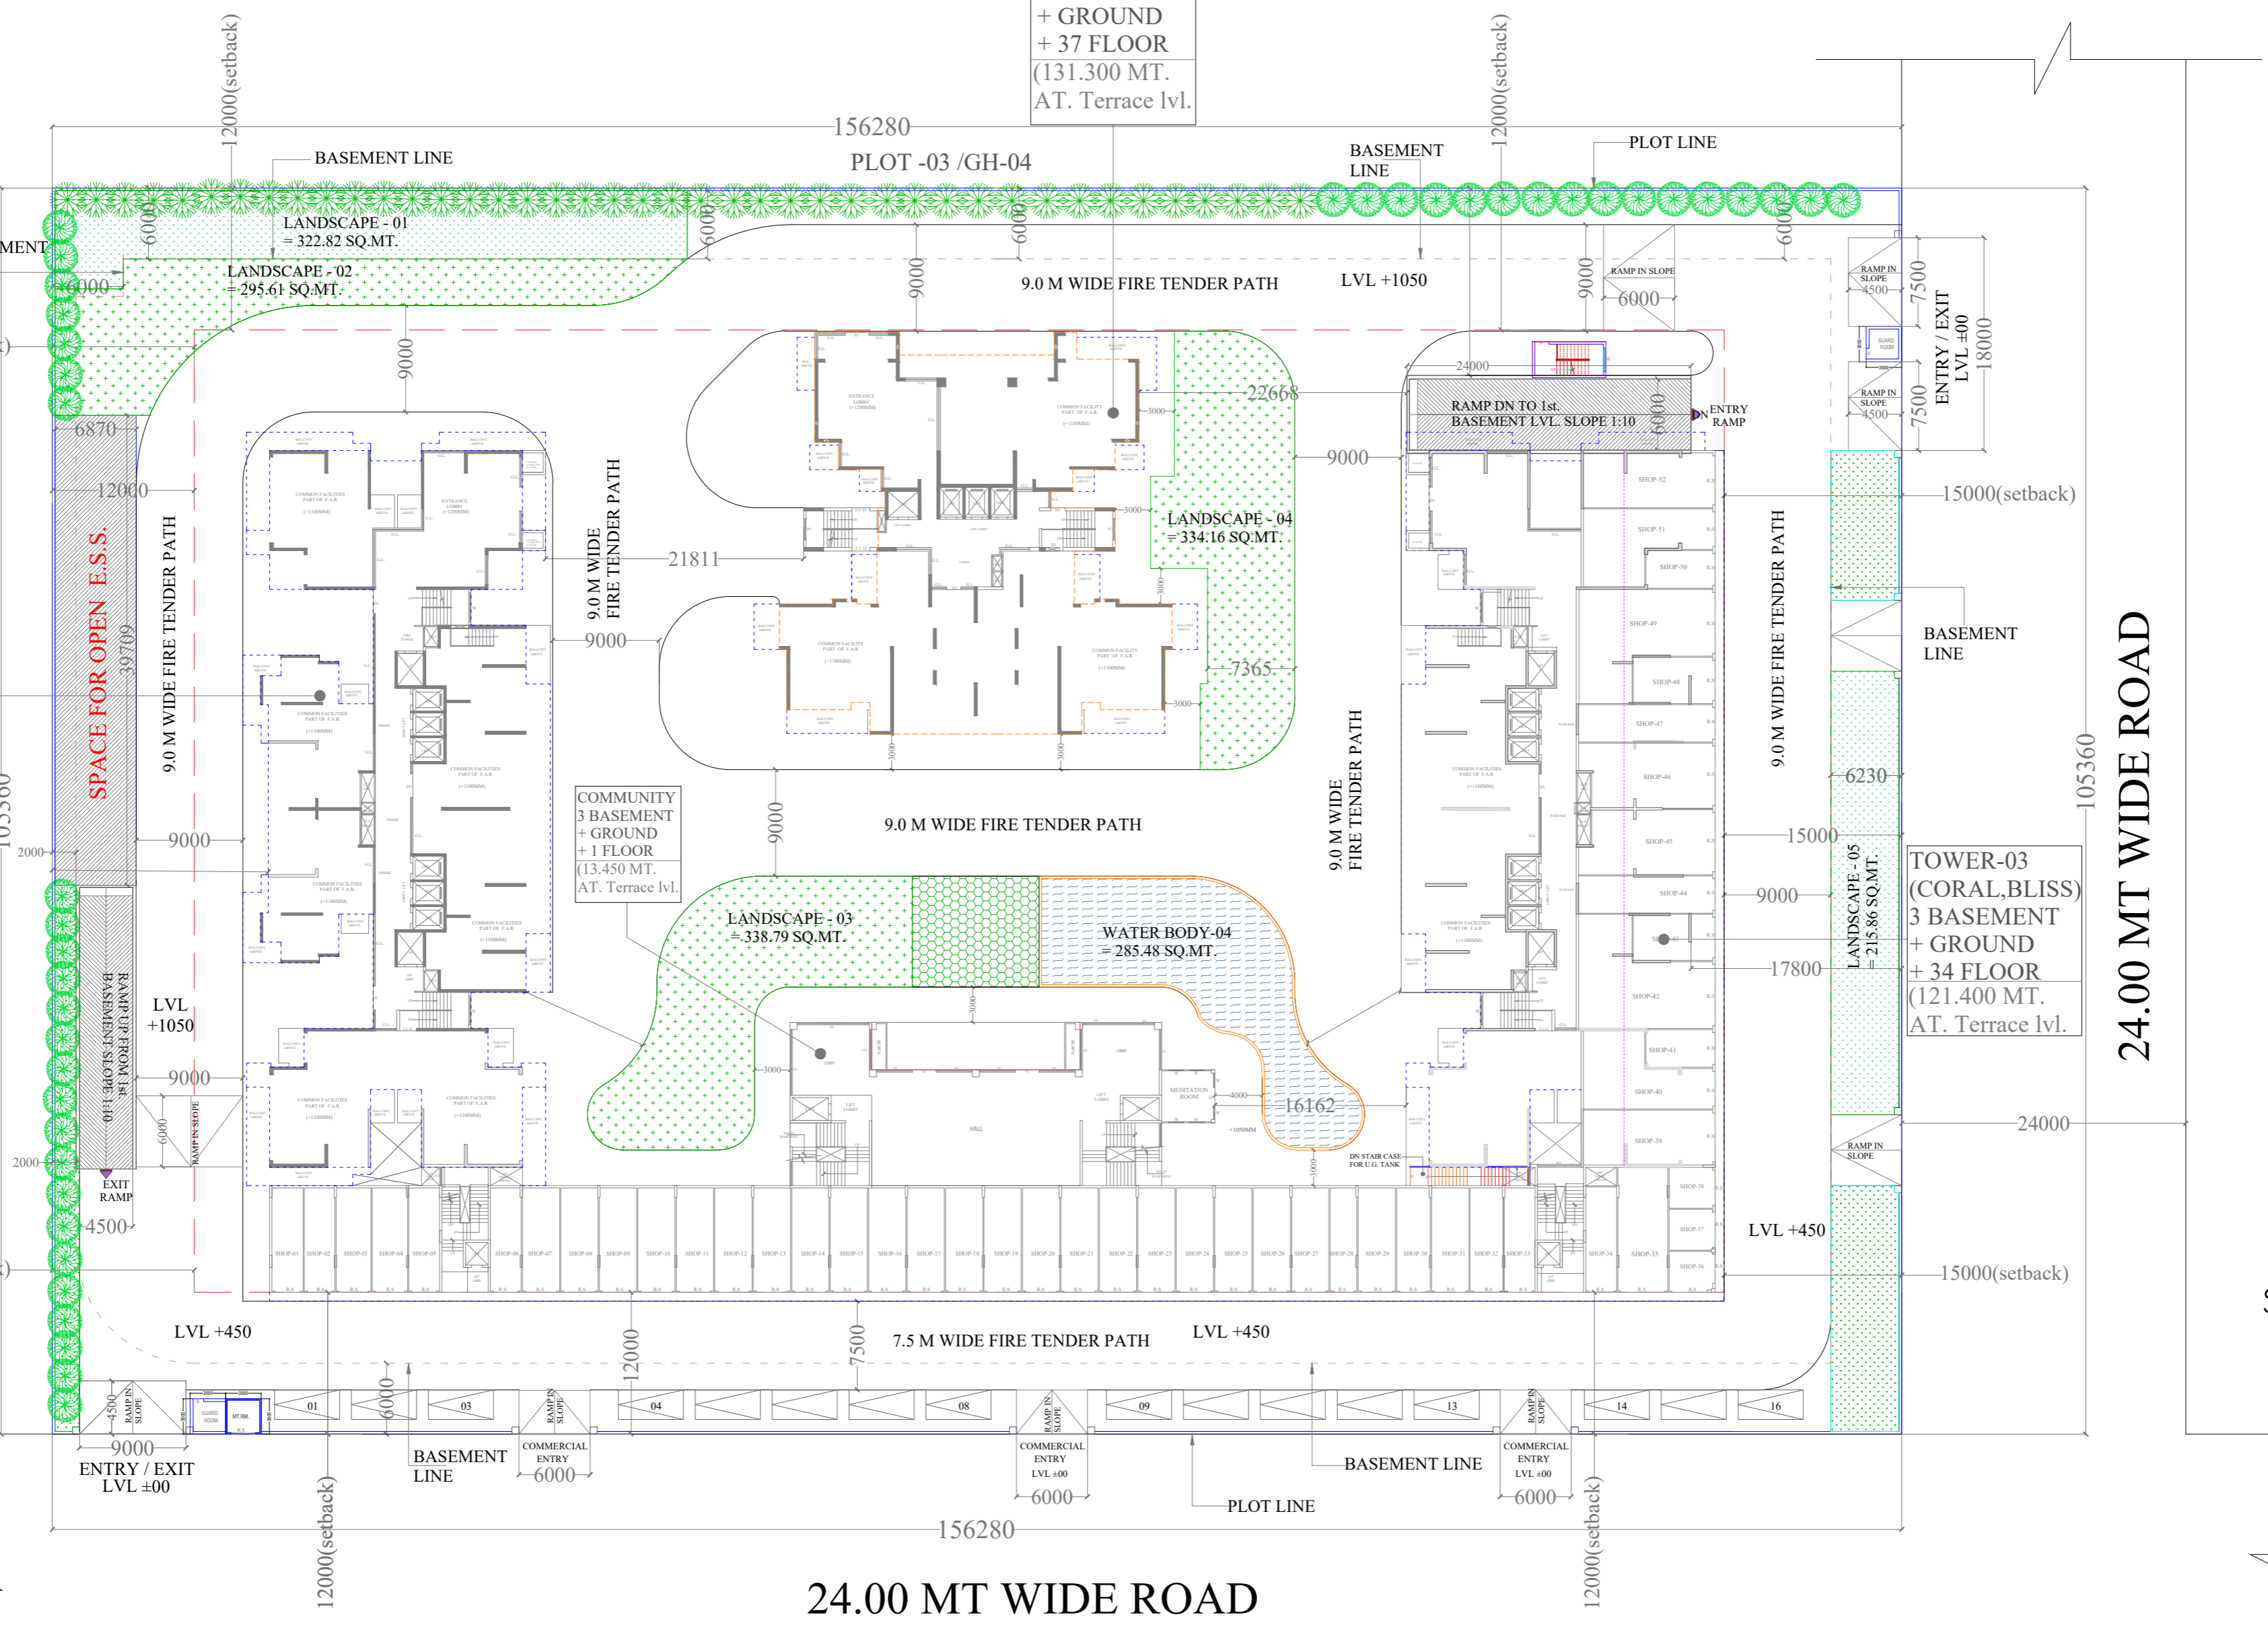

**24.00 MT WIDE ROAD**

**GROUND FLOOR PLAN**

SCHEDULE OF PLANTS ALONG BOUNDARY WALL			
1		TABEBUIA ARGENTEA	42 No.S.
2		LAGERSTROEMIA FLOSREGINAE (EVER GREEN 50%)	42 No.S.
TOTAL = 84 No.S.			

PROJECT :- PROPOSED GROUP HOUSING "SKA ATLANTIS" AT PLOT NO - 3/GH-03 SIDDHARTH VIHAR YOJNA GHAZIABAD U.P.

BUILDERS & PROMOTERS :- AAROHI TOWERS PRIVATE LIMITED

DRAWING TITLE :- **SITE DEVELOPMENT PLAN**

ARCHITECTS :- Space Designers International  
B-34 Sector-67, NOIDA-201301  
Ph: 91-9711833711, 91-9711833712  
e-mail: info@spacedi.com, www.spacedi.com

CHECKED BY :- SCALE :- DATE :-

JRS Builders LLP  
Designated Partner

ARCHITECT'S SIGNATURE  
OWNER'S SIGNATURE

DRG. No. :-S-02