

गोरखपुर विकास प्राधिकरण
मो. 9415321836
13 दिसंबर 2014
दिये गये निर्देश के क्रम में मा. आ. आ. के आदेश के अन्तर्गत स्वीकृत/संशोधित किया गया है।

गोरखपुर विकास प्राधिकरण
मो. 9415321836
13 दिसंबर 2014
दिये गये निर्देश के क्रम में मा. आ. आ. के आदेश के अन्तर्गत स्वीकृत/संशोधित किया गया है।

SEAL OF G.D.A.

SUBMISSION DRG

Remarks

THIS DRAWING IS THE PROPERTY OF A-CORE ARCHITECTURAL SERVICES PVT. LTD. AND ISSUED FOR THE SPECIFIC PROJECT MENTIONED THEREIN. THIS IS NOT TO BE COPIED OR USED FOR OTHER PROJECTS UNLESS EXPRESSLY PERMITTED BY THE ARCHITECT.

Proposed multiplex(4 screen cinema and commercial building at muhaddipur , gorakhpur

DEVELOPERS :

1) 'AMBE PROPTECH PVT. LTD.' THROUGH :DIRECTOR- SHRI SANDEEP KUMAR TEKRIWAL S/O LATE SHRI INDRA KUMAR TEKRIWAL OFFICE:- GOLGHAR, ABOVE SANGAM SAREE CENTRE, GORAKHPUR.

H.NO C/102/886 AND C/102/886A MAUJA- MOHHADIPUR, GORAKHPUR, WARD NO- 42 .

Drawing Title

sheet number 06

Drng.No.

Scale

Date

Drawn By

Issued To


ACORE ARCHITECTURAL SERVICES PVT. LTD

ARCHITECT:ASHISH SRIVASTAVA


BRANCH OFFICE : 935/D MATRI ANCHAL NEAR GORAKHNATH RAILWAY CROSSING GORAKHPUR

TEL: OFF:3294813,RES:2255 ARCHITECT B. A. Reg. No. 9415321836

MOBILE:9415321836

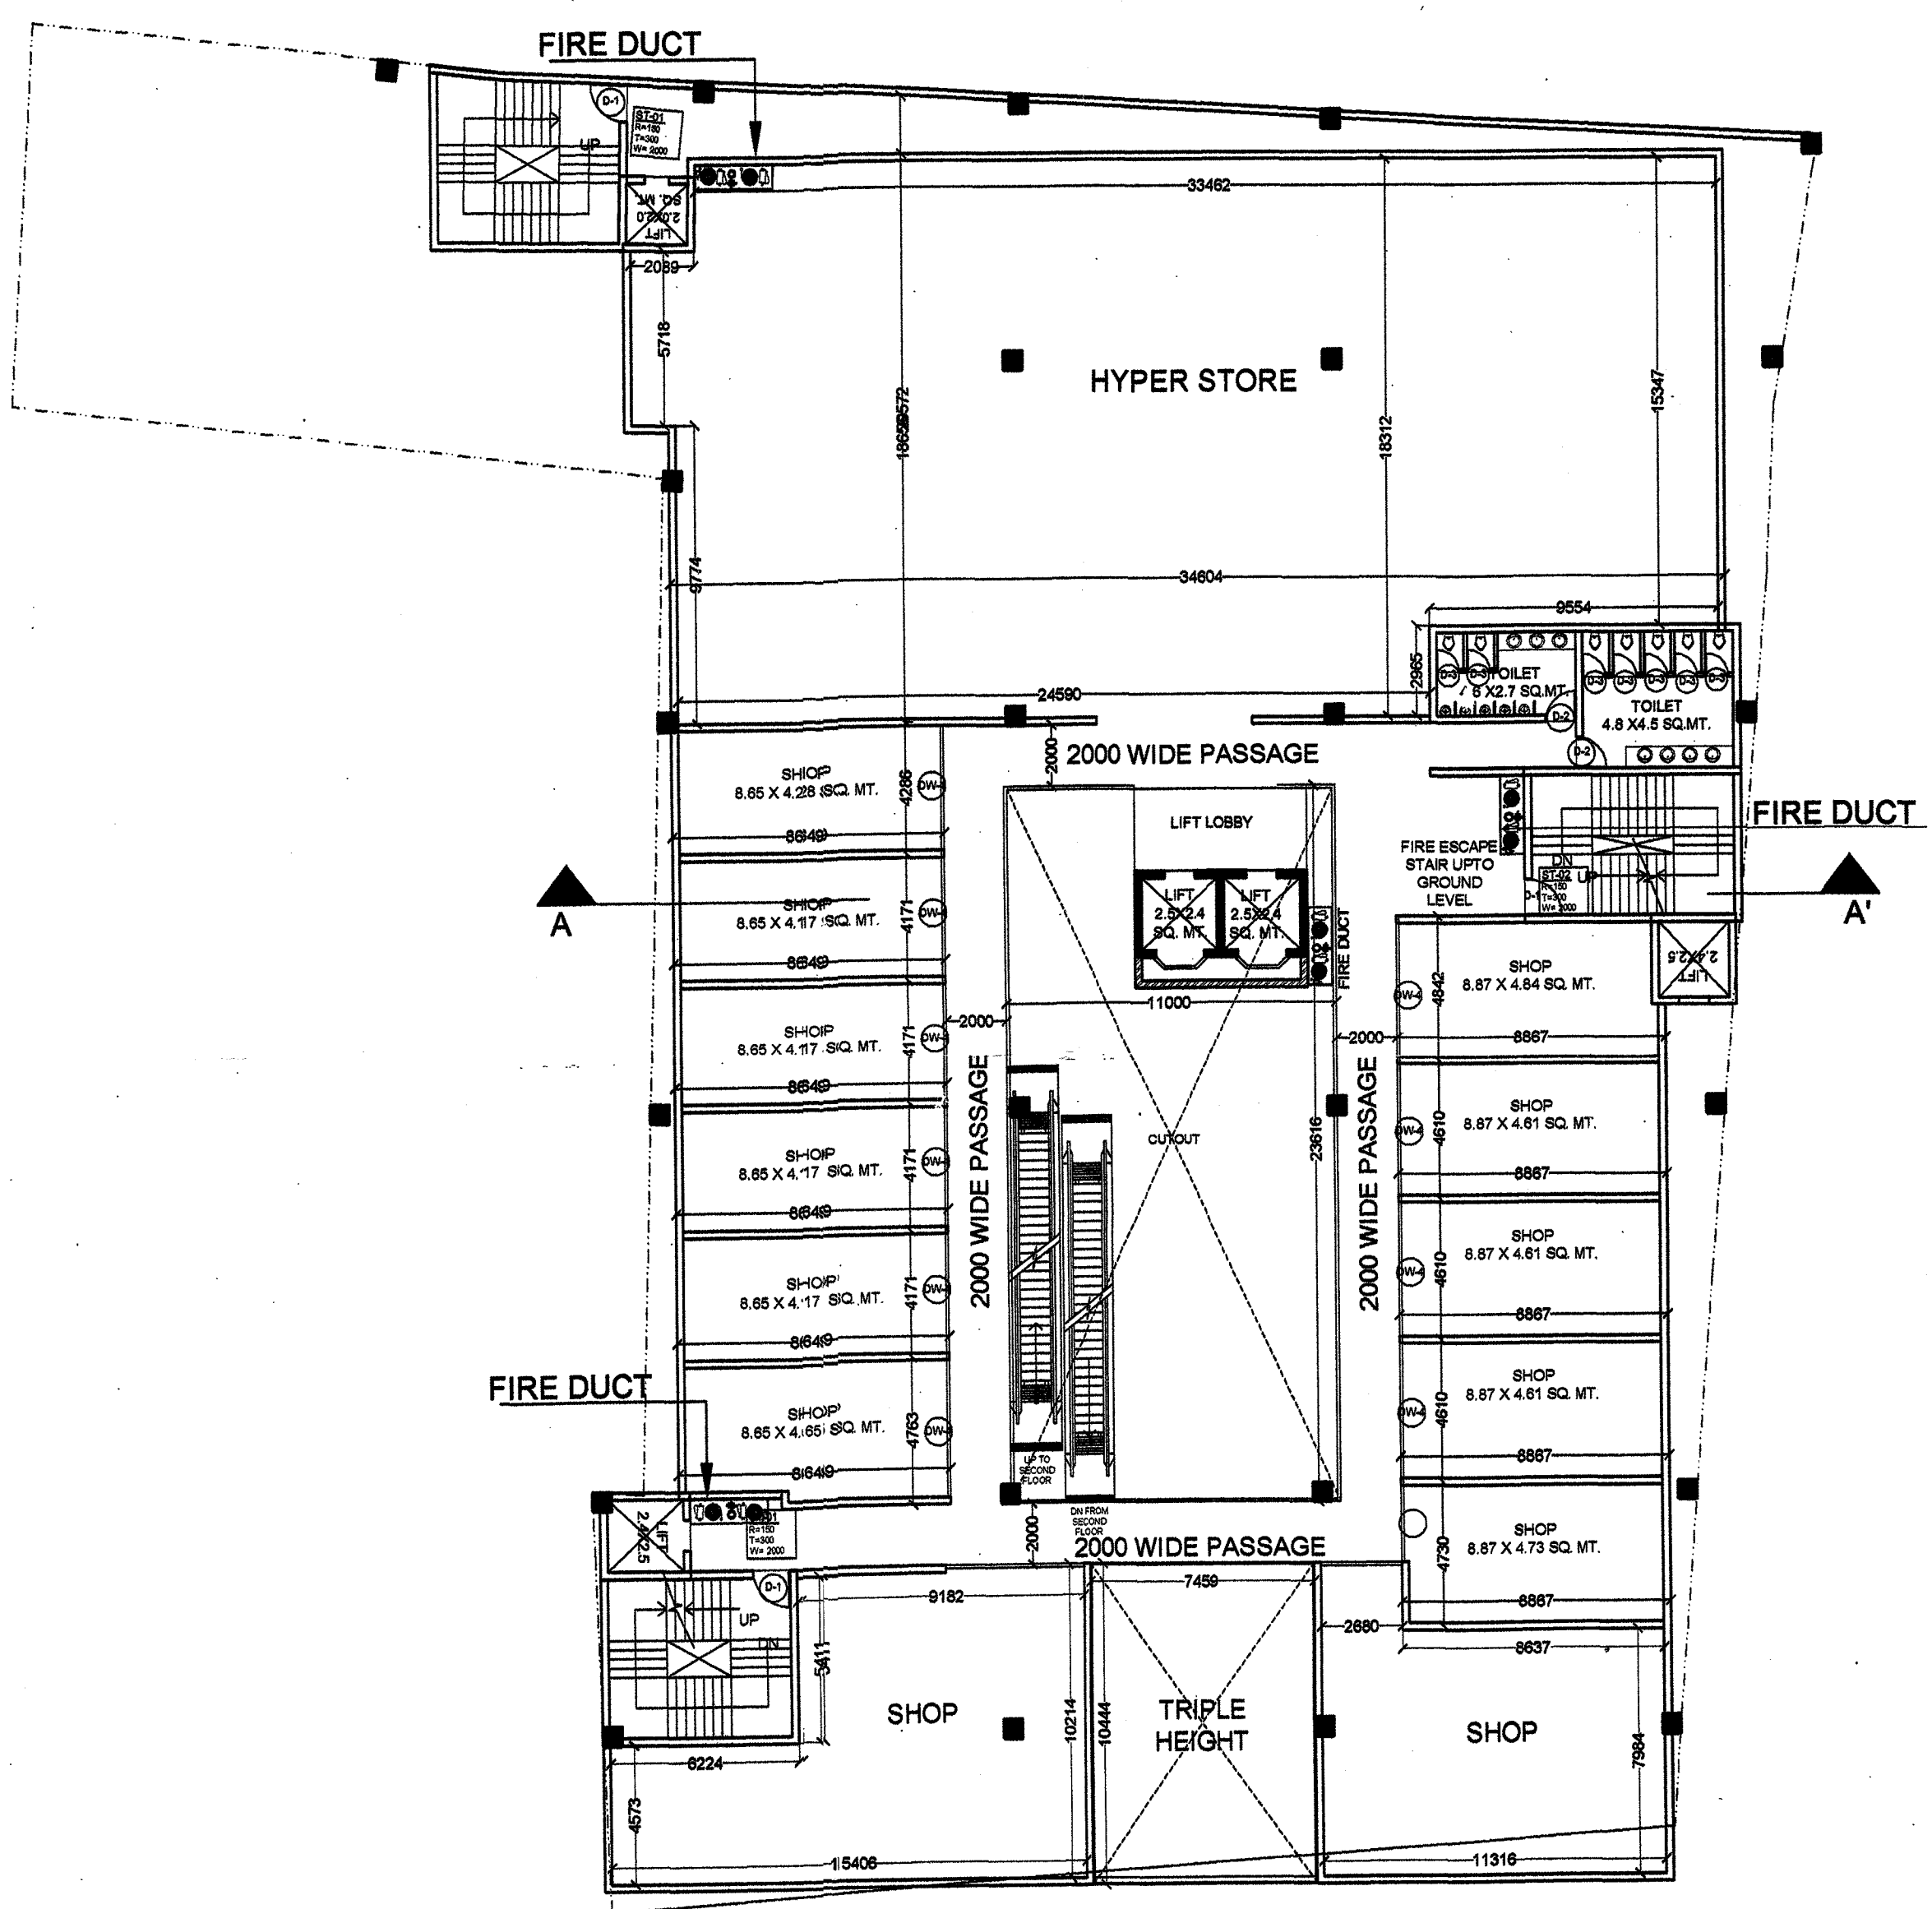

FIRST FLOOR PLAN

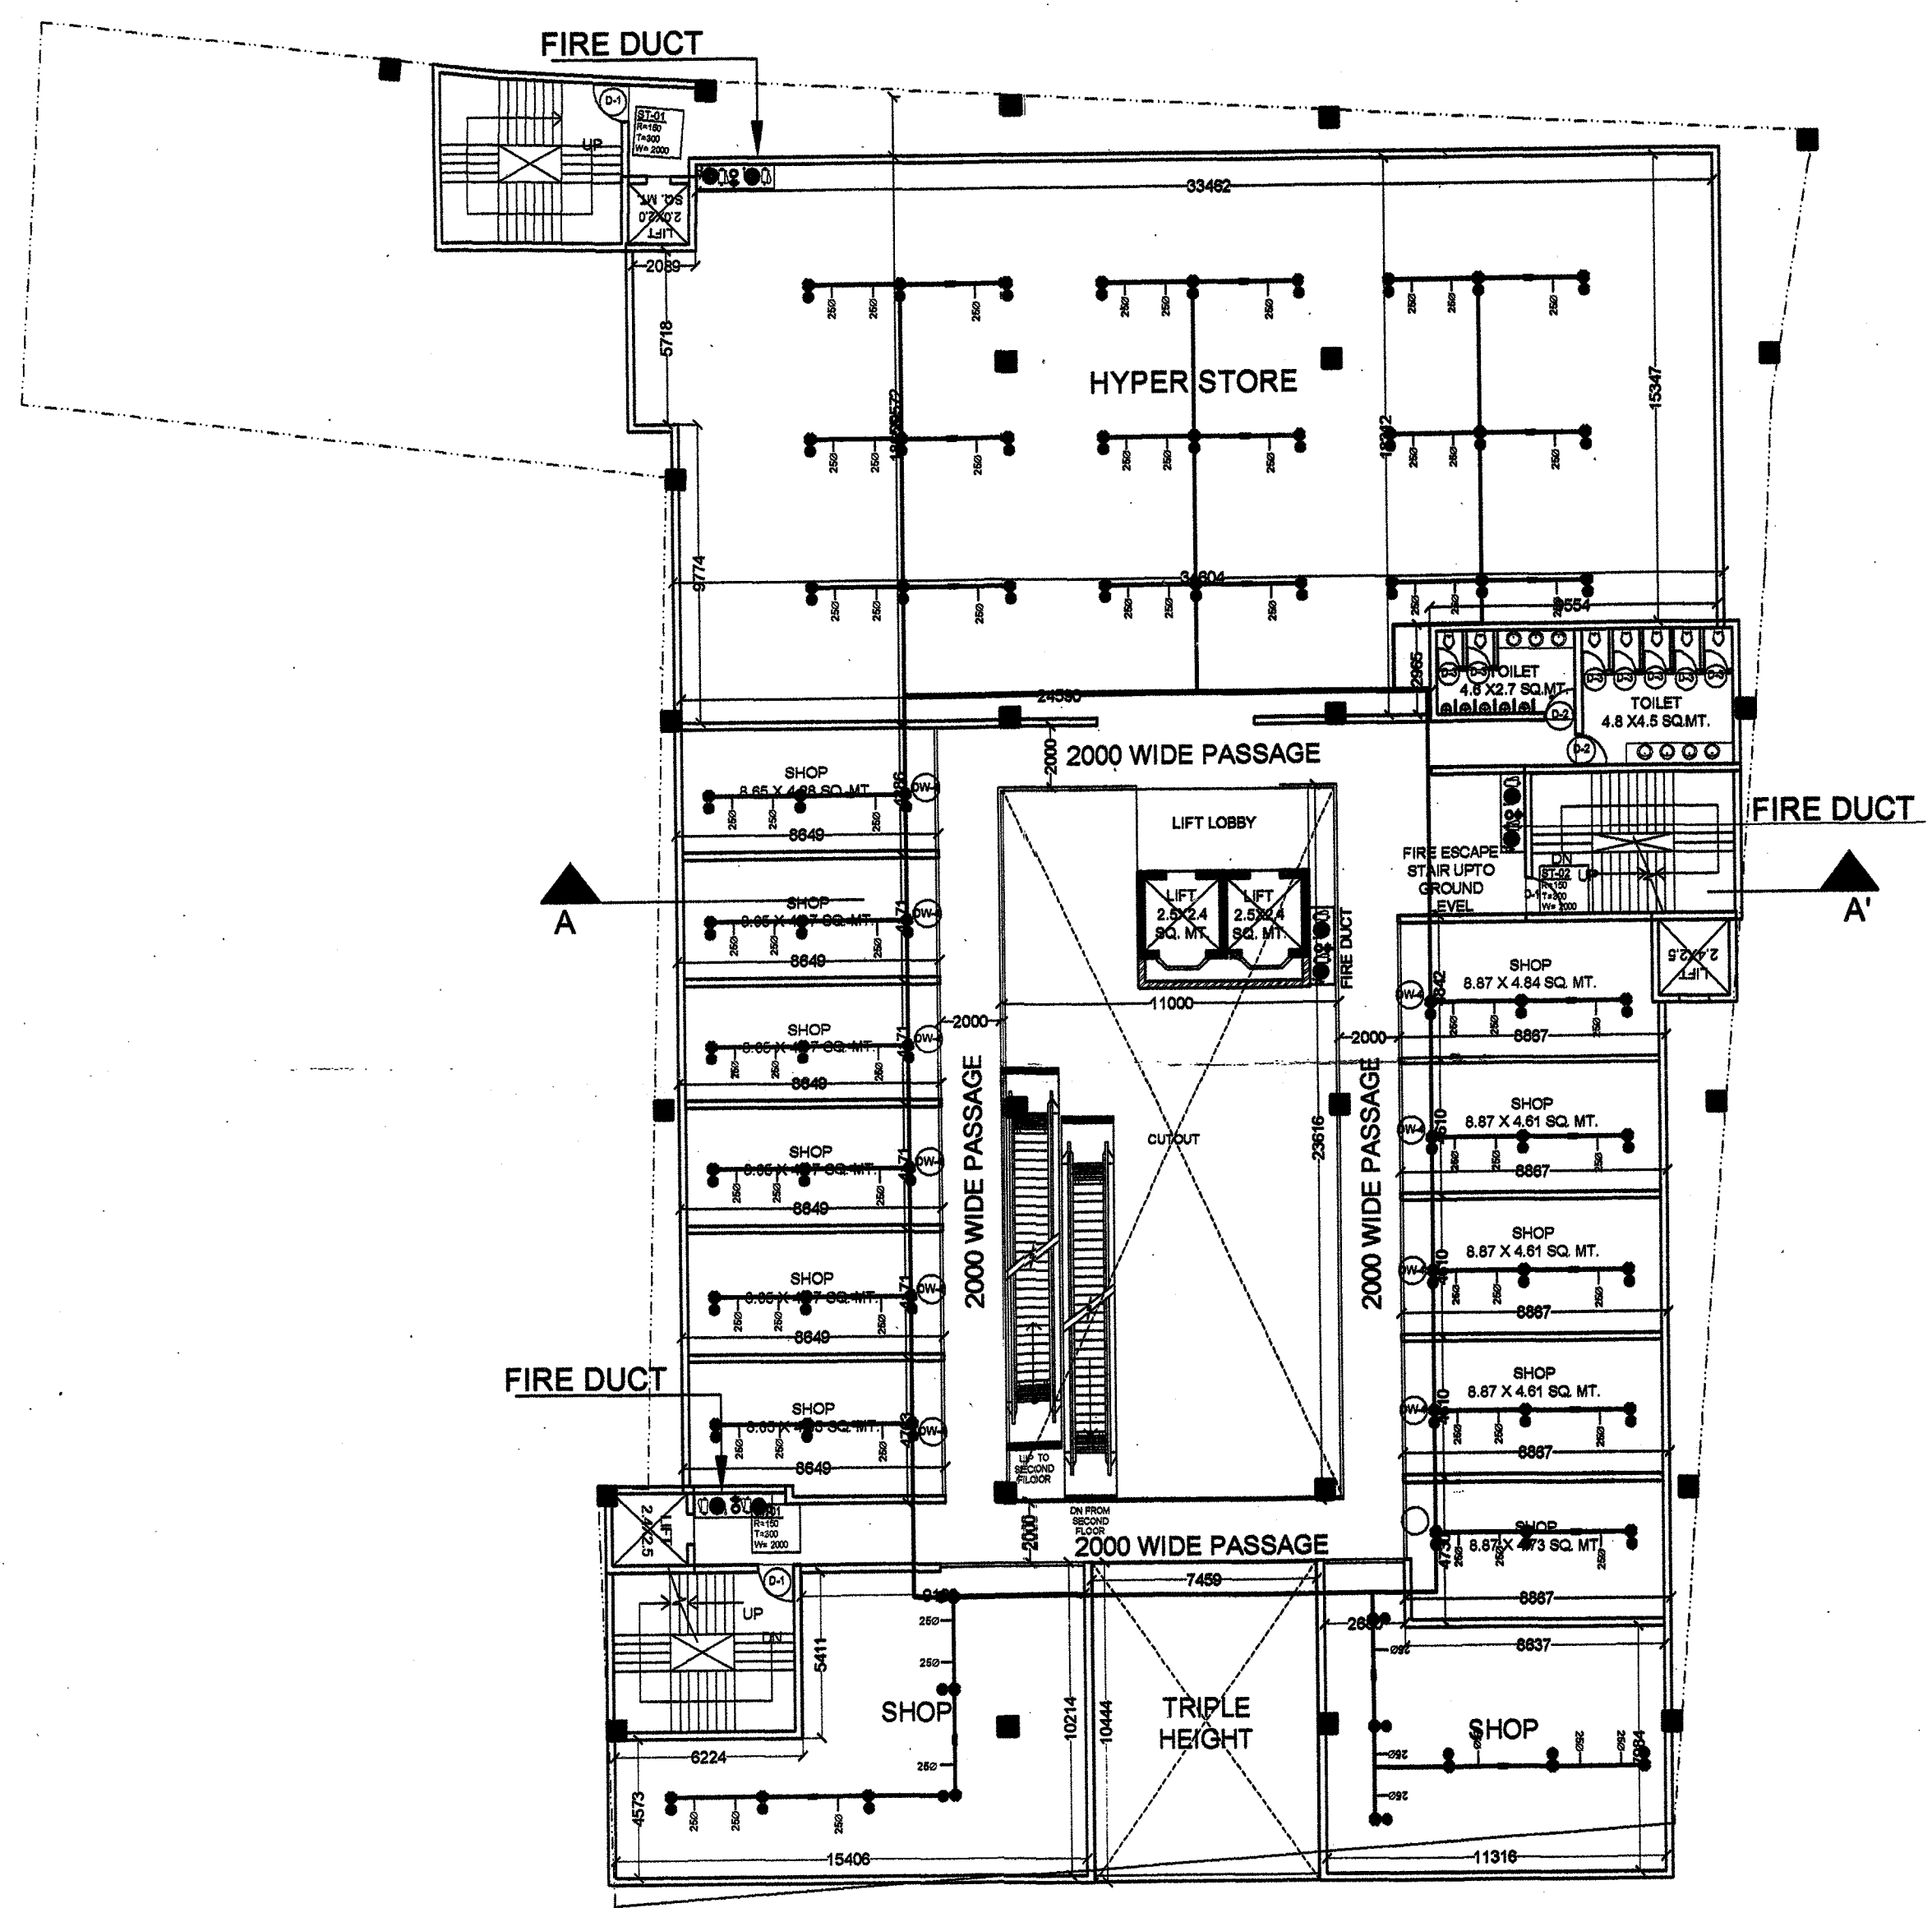

FIRE FIGHTING PLAN
FIRST FLOOR