


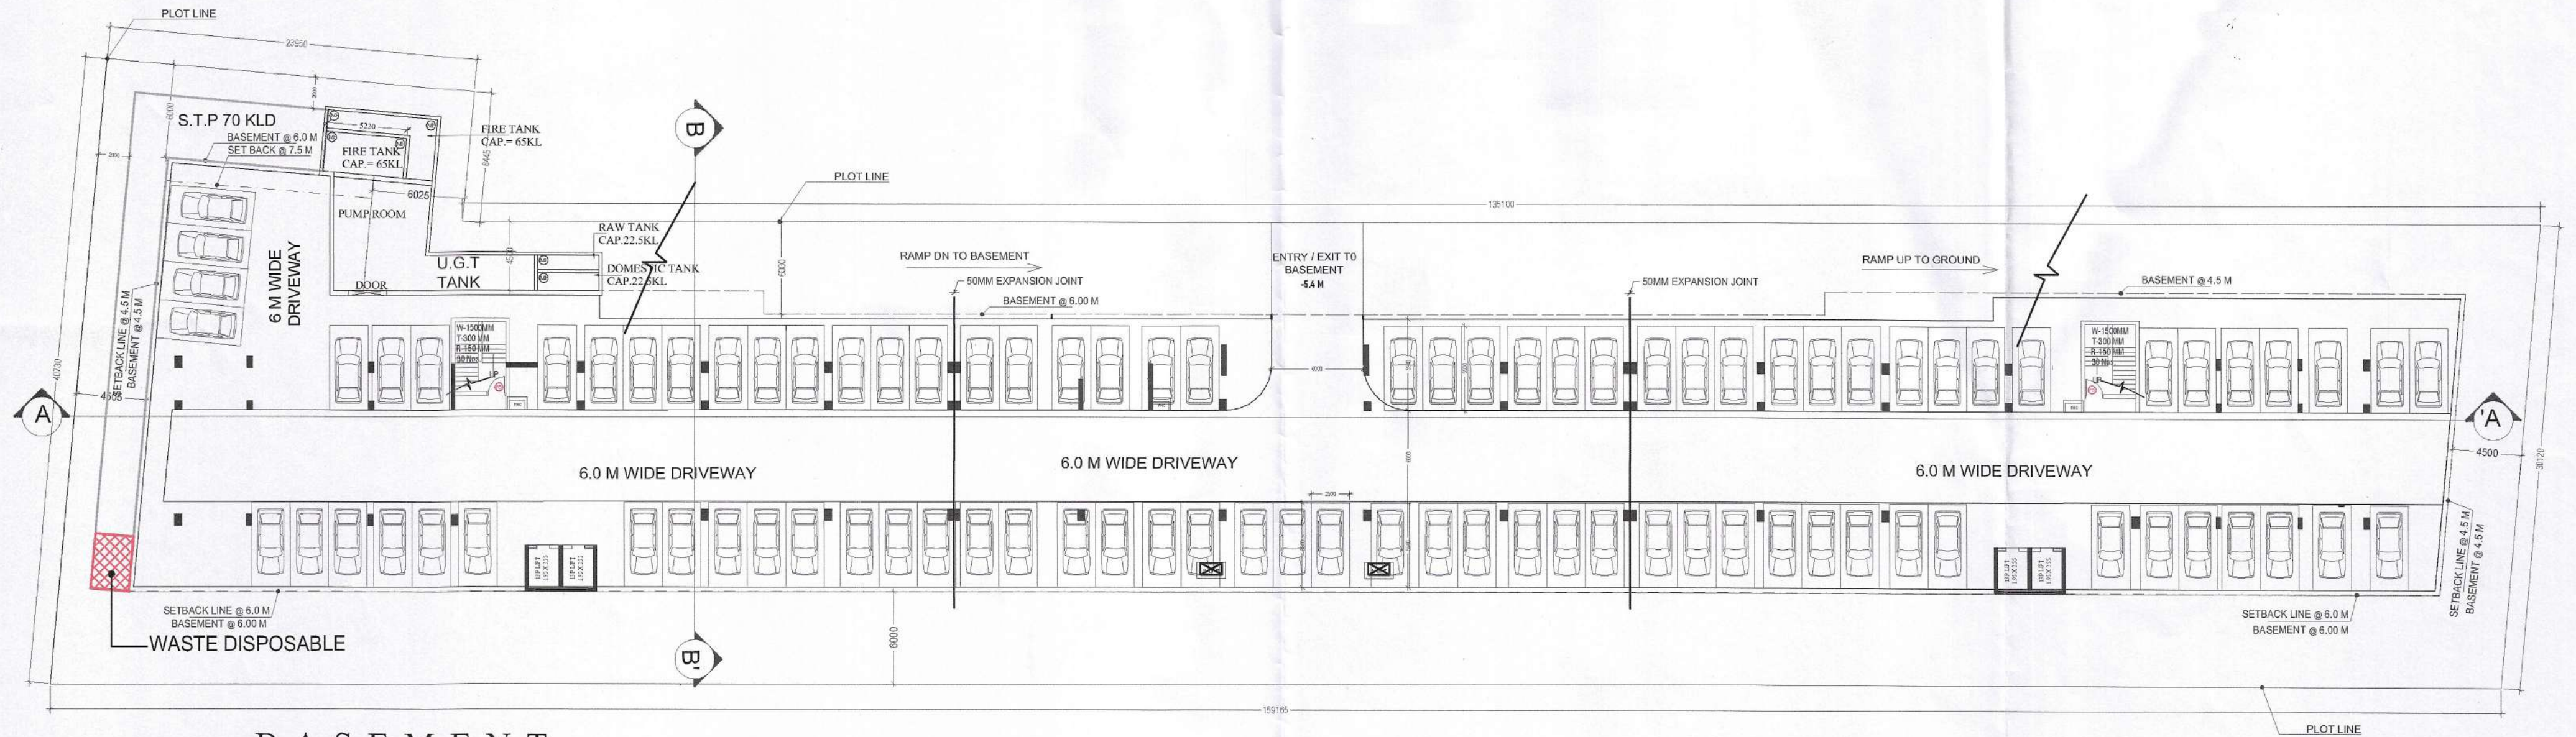

BASEMENT
FLOOR PLAN

LEGENDS

PLOT LINE	—
BASEMENT LINE	—
SETBACK LINE	—
15 % PRESCRIBED FAR	▨
NON FAR	▨
25 % AREA COUNT IN FAR	▨



CLIENT

M/s Saviour Infra Pvt Ltd.
PROJECT
PROPOSED COMMERCIAL COMPLEX AT
PLOT NO. 18 GYC, POCKET - 03, L.F.D -03,
SECTOR -19 YEIDA GR. NOIDA.(U.P.)

ARCHITECTS

a+ DESIGN ASSOCIATES.
J-16, SECTOR-41, NOIDA - 201303,
Tel.:9625775674
Email: aplusdesignassociates@gmail.com
☐ APPROVAL ☒ SUBMISSION
☐ ADVANCE COPY ☐ CONSTRUCTION
SCALE = N.T.S

ARCHITECT'S SIGNATURE

KAILASH AGGARWAL
ARCHITECT
(CA-86-10089)
J-16, SECTOR-41, NOIDA

Drawing Title: WASTE DISPOSABLE LAYOUT

OWNER'S SIGNATURE

For SAVIOUR INFRA PVT. LTD.
Himaanika Goyal
Authorised Signatory

Drawing No: SD/WD/01