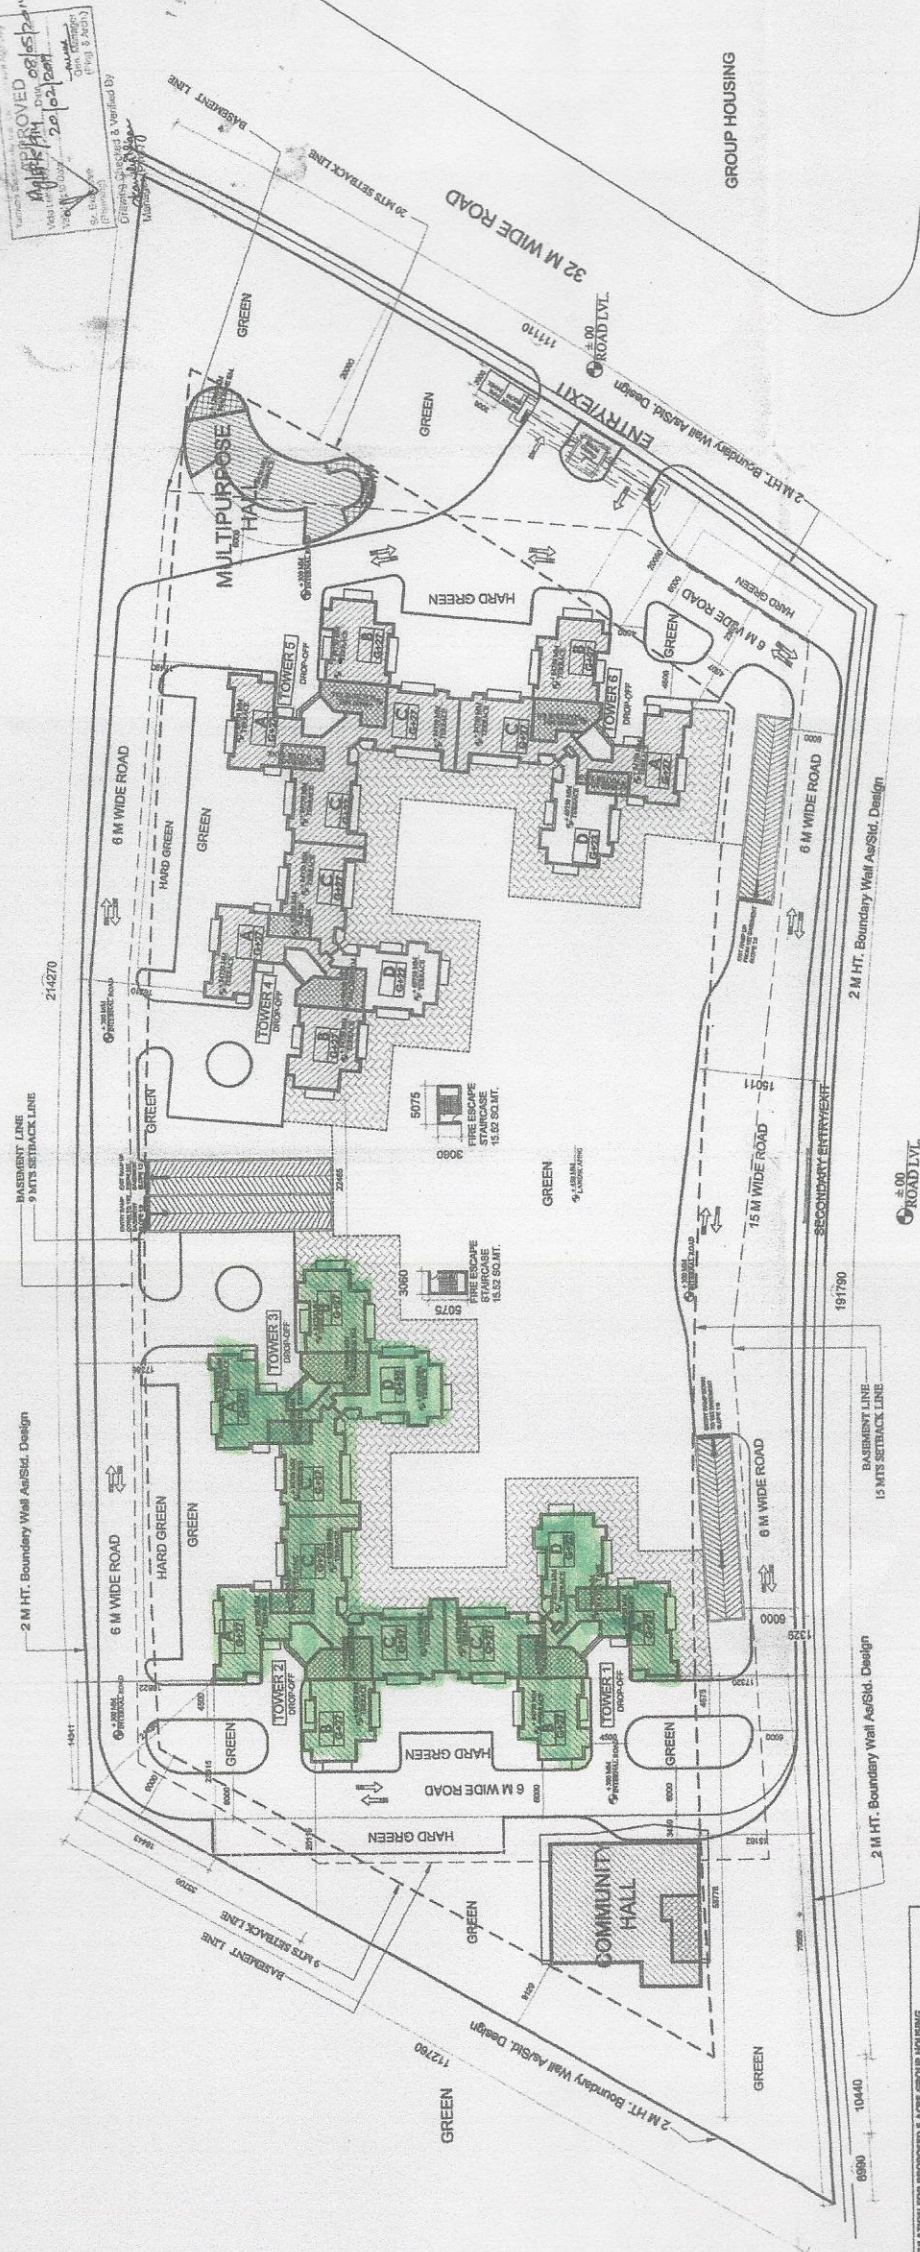


Legend: -

Only 30 wfr Building bright

[illegible]

BUCK NAME	AREA (SQ. IN.)
BUCK 1	429.56
BUCK 2	429.31
BUCK 3	429.56
BUCK 4	429.56
BUCK 5	429.31
BUCK 6	429.56
MULTIPURPOSE HALL	217.51
COMMUNITY BLOCK	348.70
NAT'L & FIRE WINKS INC.	18.00
FIRE ESCAPE/STAIRCASE FIRE BASEMENT	31.04
GUARD ROOM	18.50
TOTAL FIRE COVERAGE	2363.23

BOOK NAME	PAB	SERVICE AREA (sq. ft.)	FIRE AREA	TOTAL COVERED AREA
BOOK 1	9609.49	3342.50	365.05	11056.25
BOOK 2	10303.57	1330.00	365.05	11998.25
BOOK 3	8990.48	1330.00	365.05	10685.25
BOOK 4	10303.57	1330.00	365.05	11998.25
BOOK 5	10303.57	1330.00	365.05	11998.25
BOOK 6	9948.69	3342.50	365.05	11656.25
BOOK 7	681.34	61.34		543.94
COMMUNITY BLOCK		631.29		631.29
METER & FIRE PANEL RM.	540.00			540.00
FIRE ESCAPE STAIRCASE FR. BASEMENT	31.00			31.00
STAIR ROOM	35.00			35.00

UNITS & DENSITY CALCULATION		
UNITS CALCULATION	PERSONS/UNIT	POPULATION
BLOCK 1	103	453.5
BLOCK 2	108	456
BLOCK 3	103	403.5
BLOCK 4	103	463.5
BLOCK 5	108	486
BLOCK 6	104	468
TOTAL	629	2480.5
SITE AREA (IN Hectare)		7.02
(MAX 3400 PPHa)		1399

PROJECT IMPERIA MIRAGE PROPOSED GROUP HOUSING DEVELOPMENT ON PLOT NO. GH- F3, SECTOR 25, JAYPEE GREENS SPORTS CITY (SDZ), YEIDA, DISTRICT GAUTAM BUDDH NAGAR, U.P.		DEVELOPED BY: IMPERIA HOMES PVT. LIMITED A-25, MOHAN CO-OPERATIVE INDUSTRIAL ESTATE., MATHURA ROAD, NEW DELHI.							
KEY PLAN 		ARCHITECTS ACPL ACPL Design Ltd 1-202 B-28, Sector-11 New Delhi 110028, INDIA E: contact@acpldesign.com P: +91 11 26434389 www.acpldesign.com							
KEY PLAN		SITE PLAN <table><tr><td>DATE</td><td>SCALE</td><td>N</td></tr><tr><td>11/02/2014</td><td>1:400</td><td></td></tr></table> DRAWING NO. 2605/60/SUB/SITE-01		DATE	SCALE	N	11/02/2014	1:400	
DATE	SCALE	N							
11/02/2014	1:400								
ARCHITECT'S SIGNATURE 		OWNER'S SIGNATURE 							
ARCHITECT'S NAME ARCHITECTS NAME REGISTERED ARCHITECT C/NO. 11/2028		OWNER'S NAME OWNER'S NAME P/LD.							

VI RAGE, PHASE-1 - DEVELOPMENT RAN