


DRG. NO.  
 FILE NO.  
 NOTES:-  
 1) The blocks shall be in the format of the S'10 storeys.

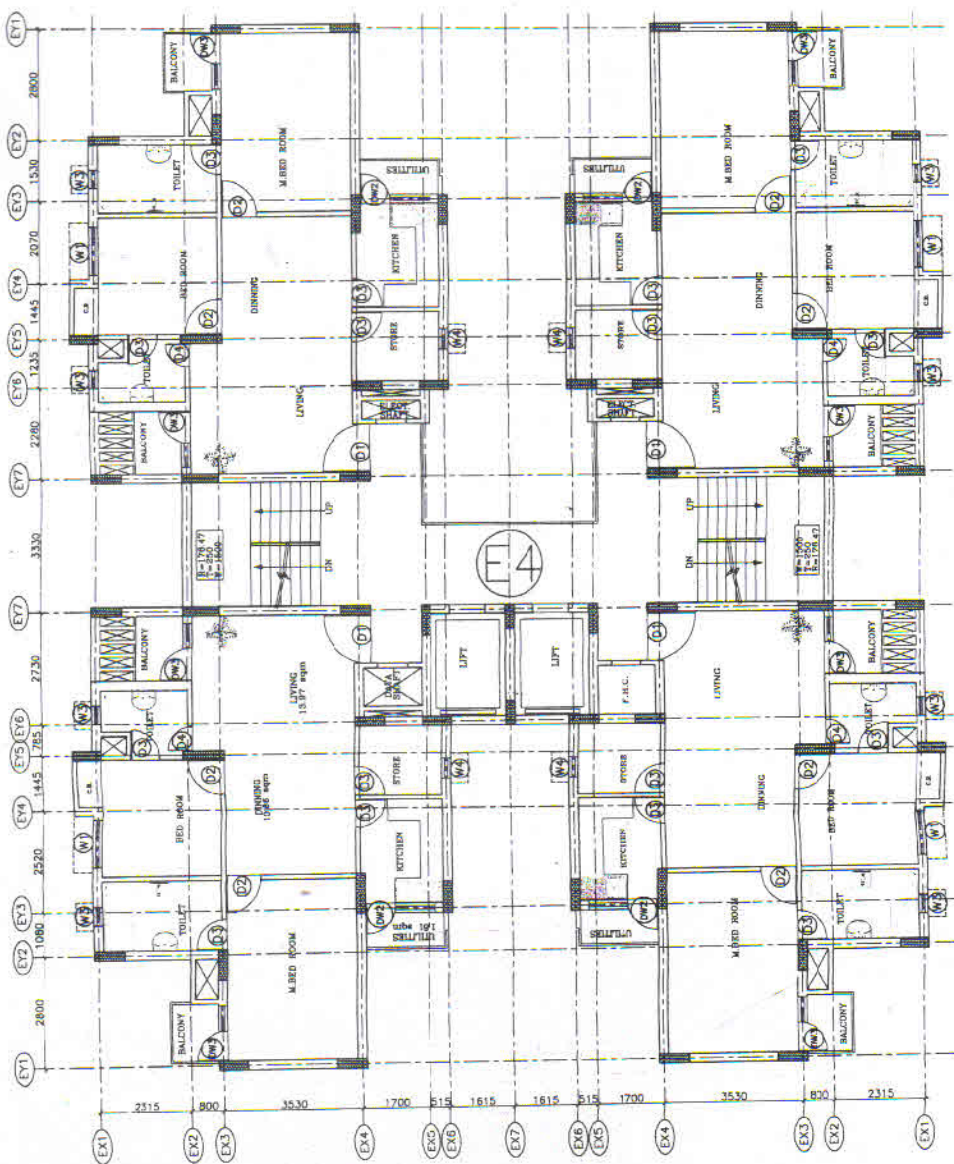

TYP. FLOOR PLAN

DATE	REV. NO.	ISSUED TO	INITIAL
DATE	REV. NO.	BRIEF RECORD	INITIAL

REVISION  
 CONSULTANTS:  
**SAJAG CONSULTANTS**  
 C-146 KILOKRI  
 NEAR MAHARANT BAGH CROSSING  
 NEW DELHI-110014  
 TELEPHONE-26343059,9868848054

DIVISION	DRAWN	CHECKED	UNIT
ARCH.	ROHTASH	AYUSH	MM

DRG. NO.: 192.04.13.02  
 SCHEME:  
 JAGRITI VIHAR YOJNA NO.11,  
 MEERUT.

DRG. TITLE:  
 TYPICAL FLOOR PLAN  
 F-100, FLATS  
 (BLOCK-E4)

PROJECT:  
 GROUP HOUSING IN SECTOR-9

DATE: 03.02.14  
 SCALE 1:100

PADAM MOHAN  
 ASSTT. ARCH. PLANNER  
 SHYAM JATAN YADAV  
 ARCHITECT PLANNER  
 C.S. GOYAL  
 B.A.R.C.H.  
 CHIEF ARCH. PLANNER  
 M.K.S. SUNDARAM  
 I.A.S.  
 AVAS AYUKT

SCHEDULE OF OPENINGS :

TYPE	WIDTH	SIZE	HEIGHT	CHILL LEVEL	LINTEL LEVEL	REMARKS
DW1	2740	2500/2200	-	-300	2500	with 800X2100 door opening
DW2	1770	2500/2200	-	-300	2500	with 800X2100 door opening
DW3	1400	2800/1450	-	-1050	2500	with 750X2100 door opening
D1	1200	2100	-	-	2100	-
D2	900	2100	-	-	2100	-
D3	750	2100	-	-	2100	-
D4	800	2100	-	-	2100	-
W1	1200	1800	900	2500	-	-
W2	800	1800	900	2500	-	-
W3	450	1300	1200	2500	-	-
W4	525	1300	1200	2500	-	-
W6	910	1300	900	2500	-	-

GOOD FOR CONSTRUCTION  
 For SAJAG CONSULTANTS  
 RAJIB BHARGAVA