


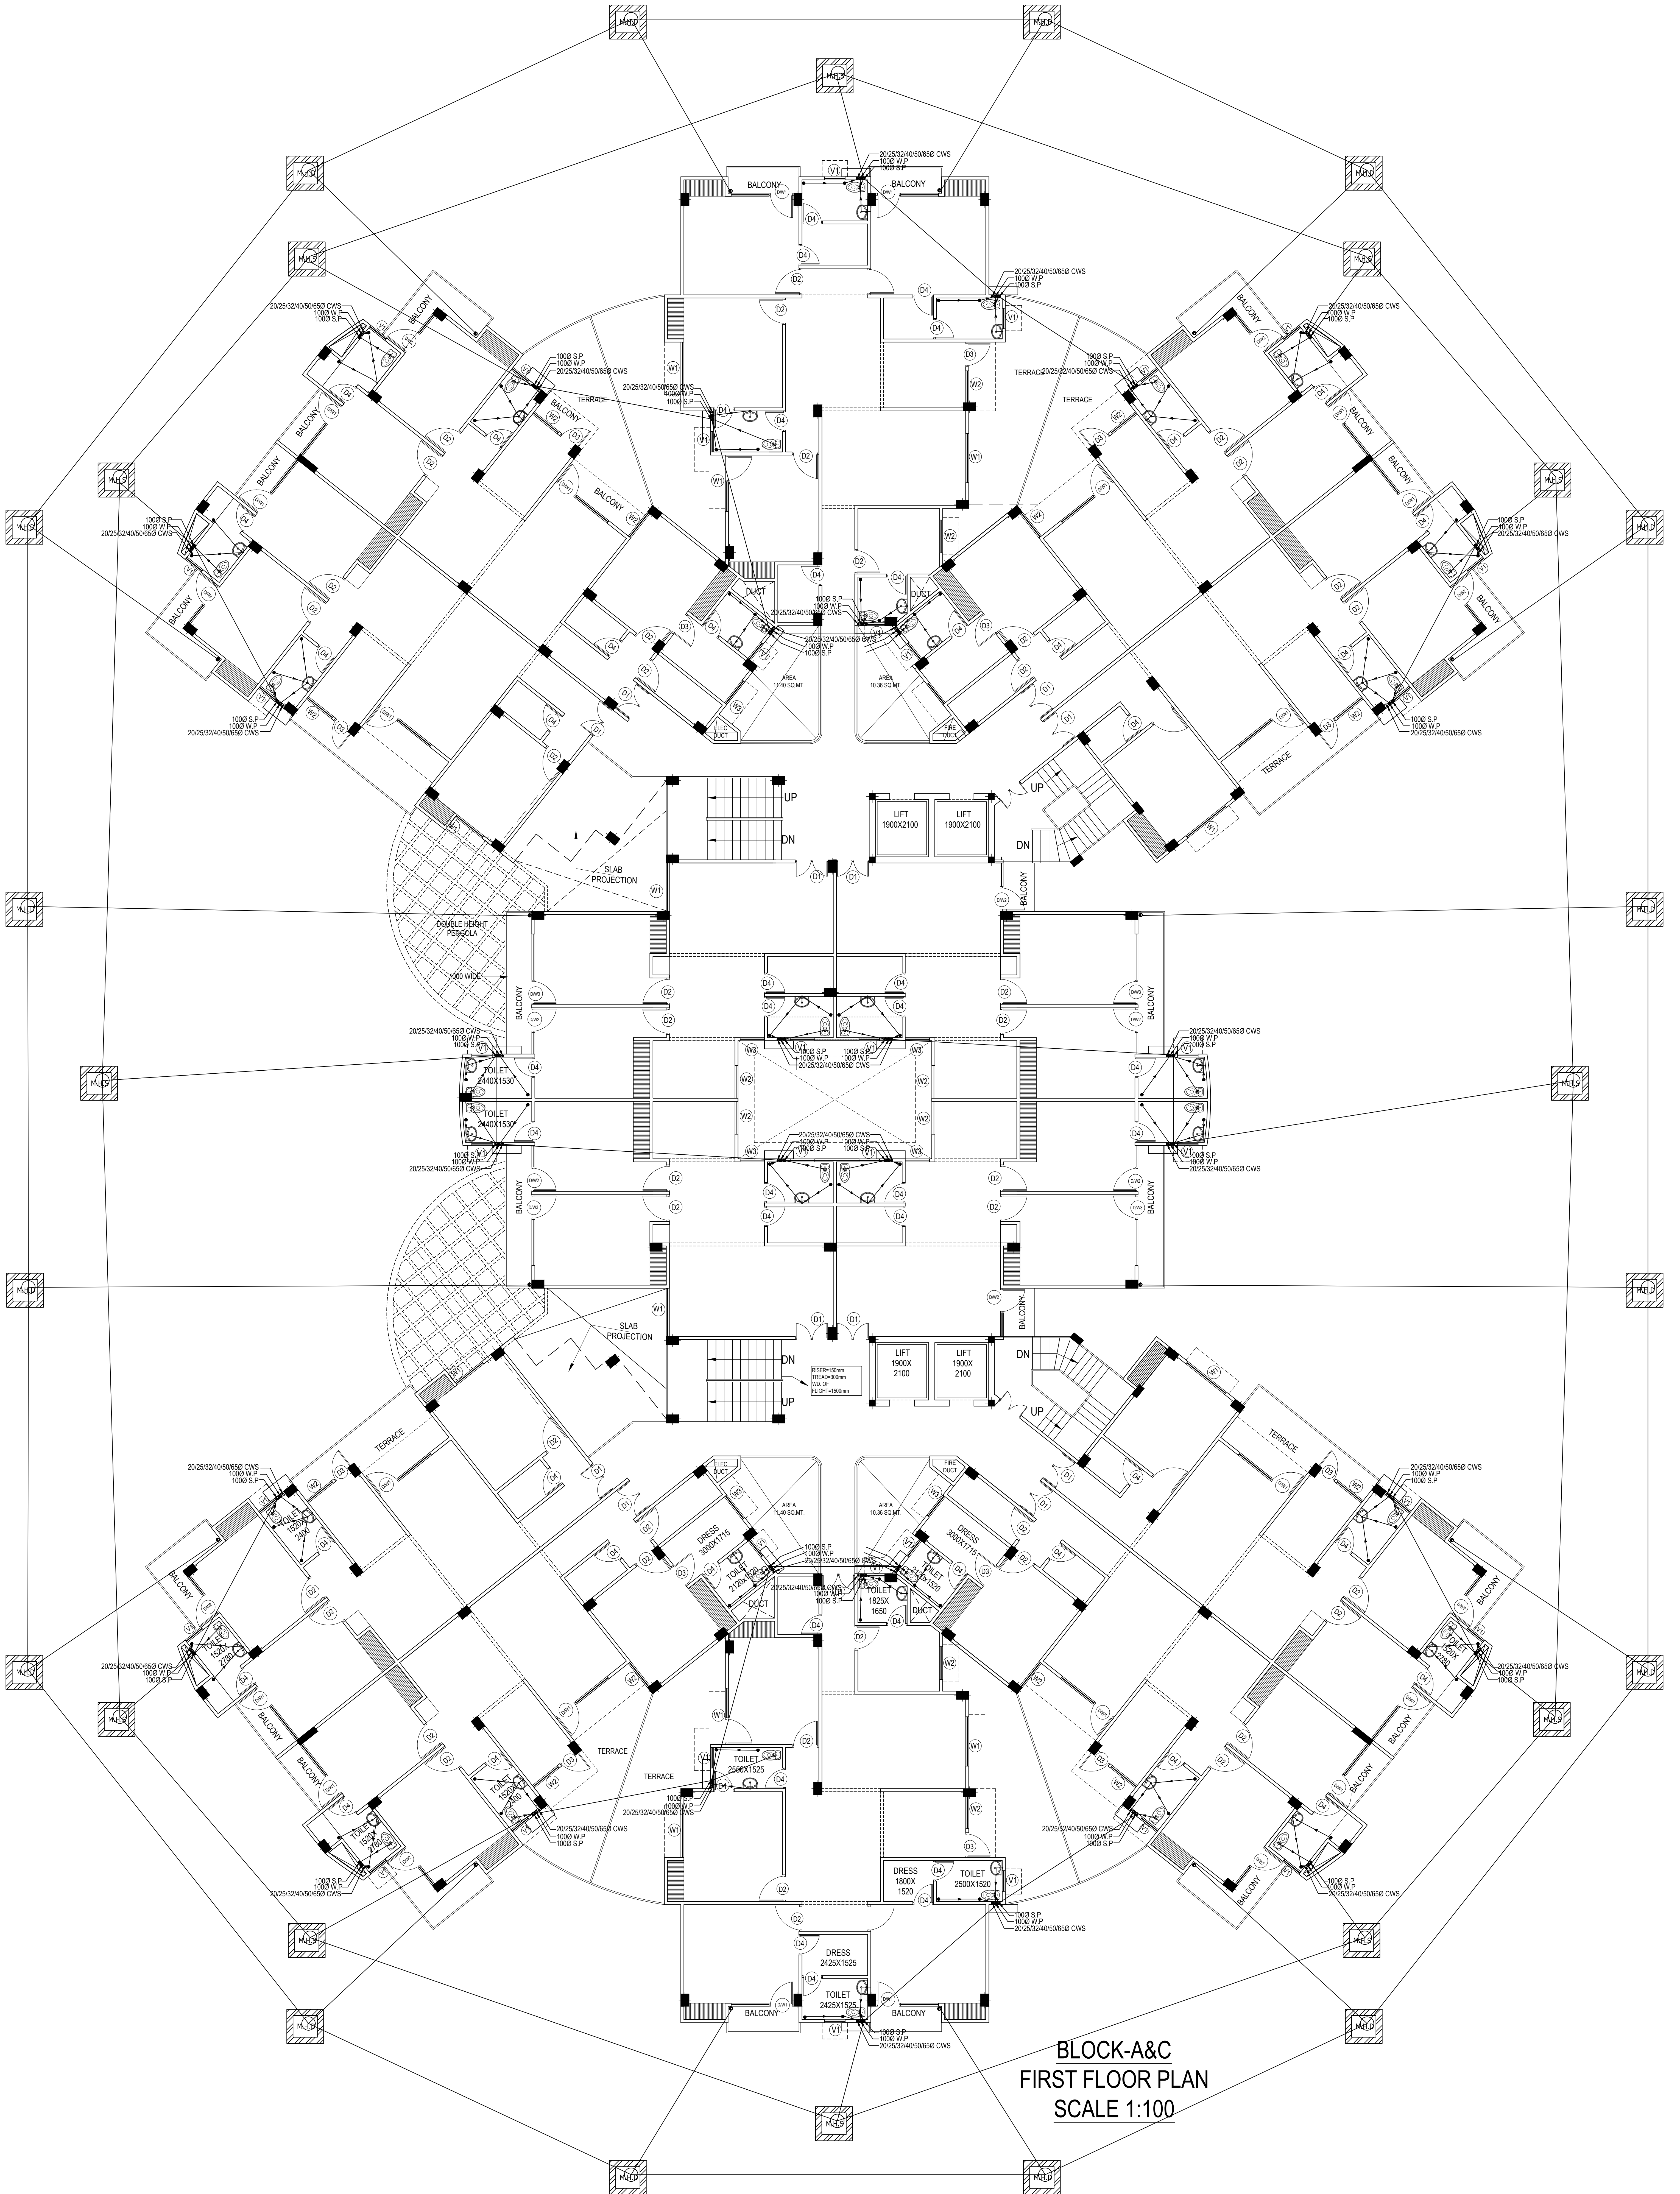

BLOCK-A&C
FIRST FLOOR PLAN
SCALE 1:100