


2 BHK

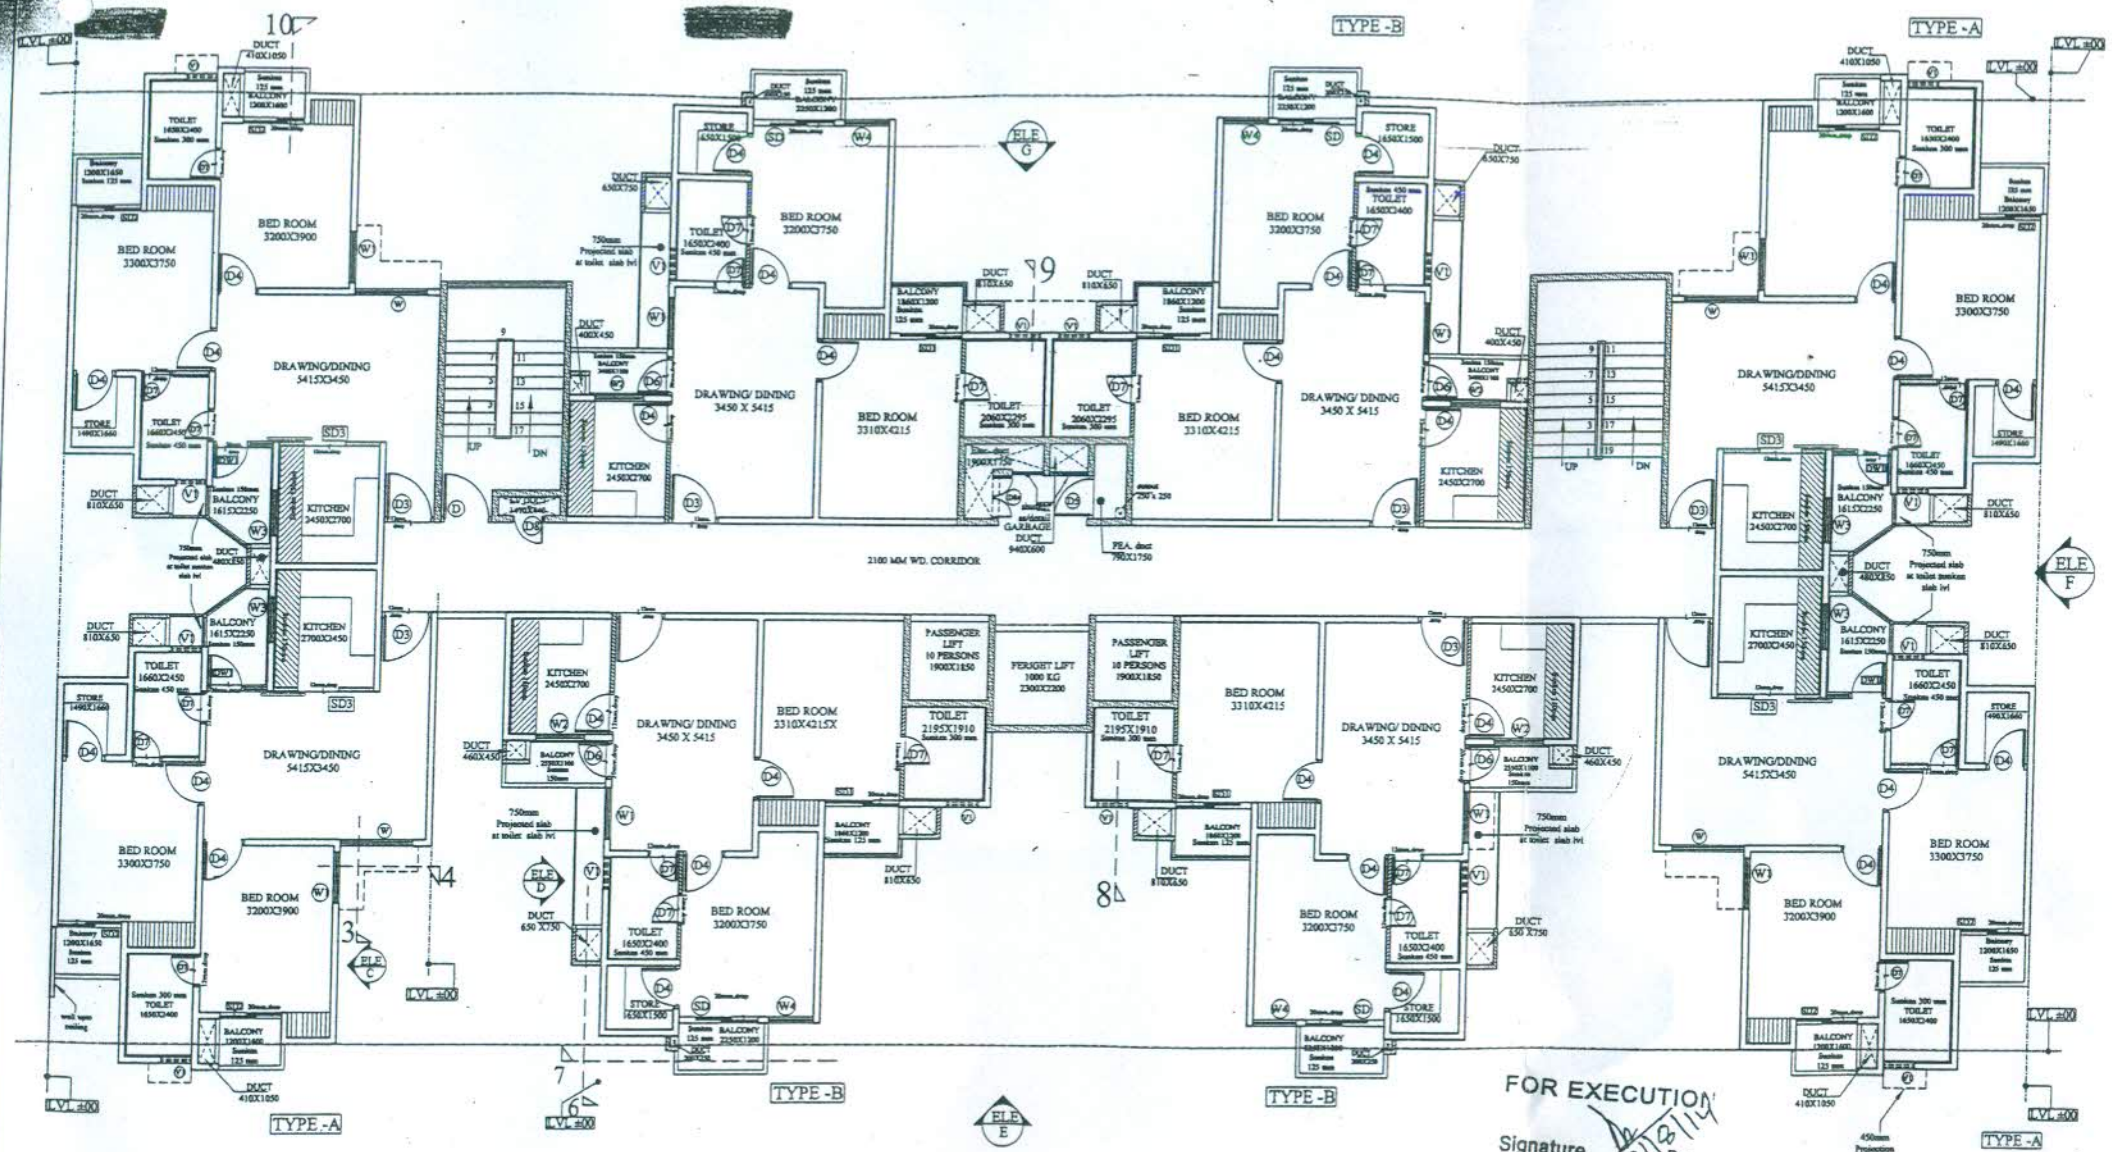

TYPICAL FLOOR PLAN

FOR EXECUTION
Signature: *[Signature]*



05					
04					
03					
02					
01					
00	RUBY	06.05.14	AR.VINAY	06.05.14	RELEASED FOR EXECUTION
RE	DRAWN BY & DATE		APPROVED BY & DATE		STATUS

06
05
04
03
02
01
00

ISSUE FOR EXECUTION

[Signature]

E.E.-C.D.-TG

01
00

REF DRAWING NO.


NOTES:

- No dimensions to be scaled off the drawing.
- Only written dimensions in millimeters to be followed.
- Any discrepancy found in the drawing to be immediately got clarified with the Architect or is representative at site.
- All drawings are interrelated and shall be read in conjunction with other drawings.

This drawing is the property of ARINEM Consultancy Services Pt. Ltd. and is not to be reproduced, copied, handed over to a third party or used for any other purpose other than for which it as been loaned.

PROJECT TITLE		HIMALAYA ENCLAVE AT SEC-18 VRINDAVAN SCHEME, LUCKNOW.	
DRAWING TITLE		2BHK BLOCK B2 & B6 TYPICAL FLOOR PLAN	
DRAWING NO.		1213161Q-2-RG-01-WD-01 & 02P03	
DATE	NORTH	SCALE	REV.
20 AUG'14		N.T.S.	00
DRAWN BY		AWAS EVAM VIKAS PARISHAD	
CHECKED BY		L&T	

3BHK-S

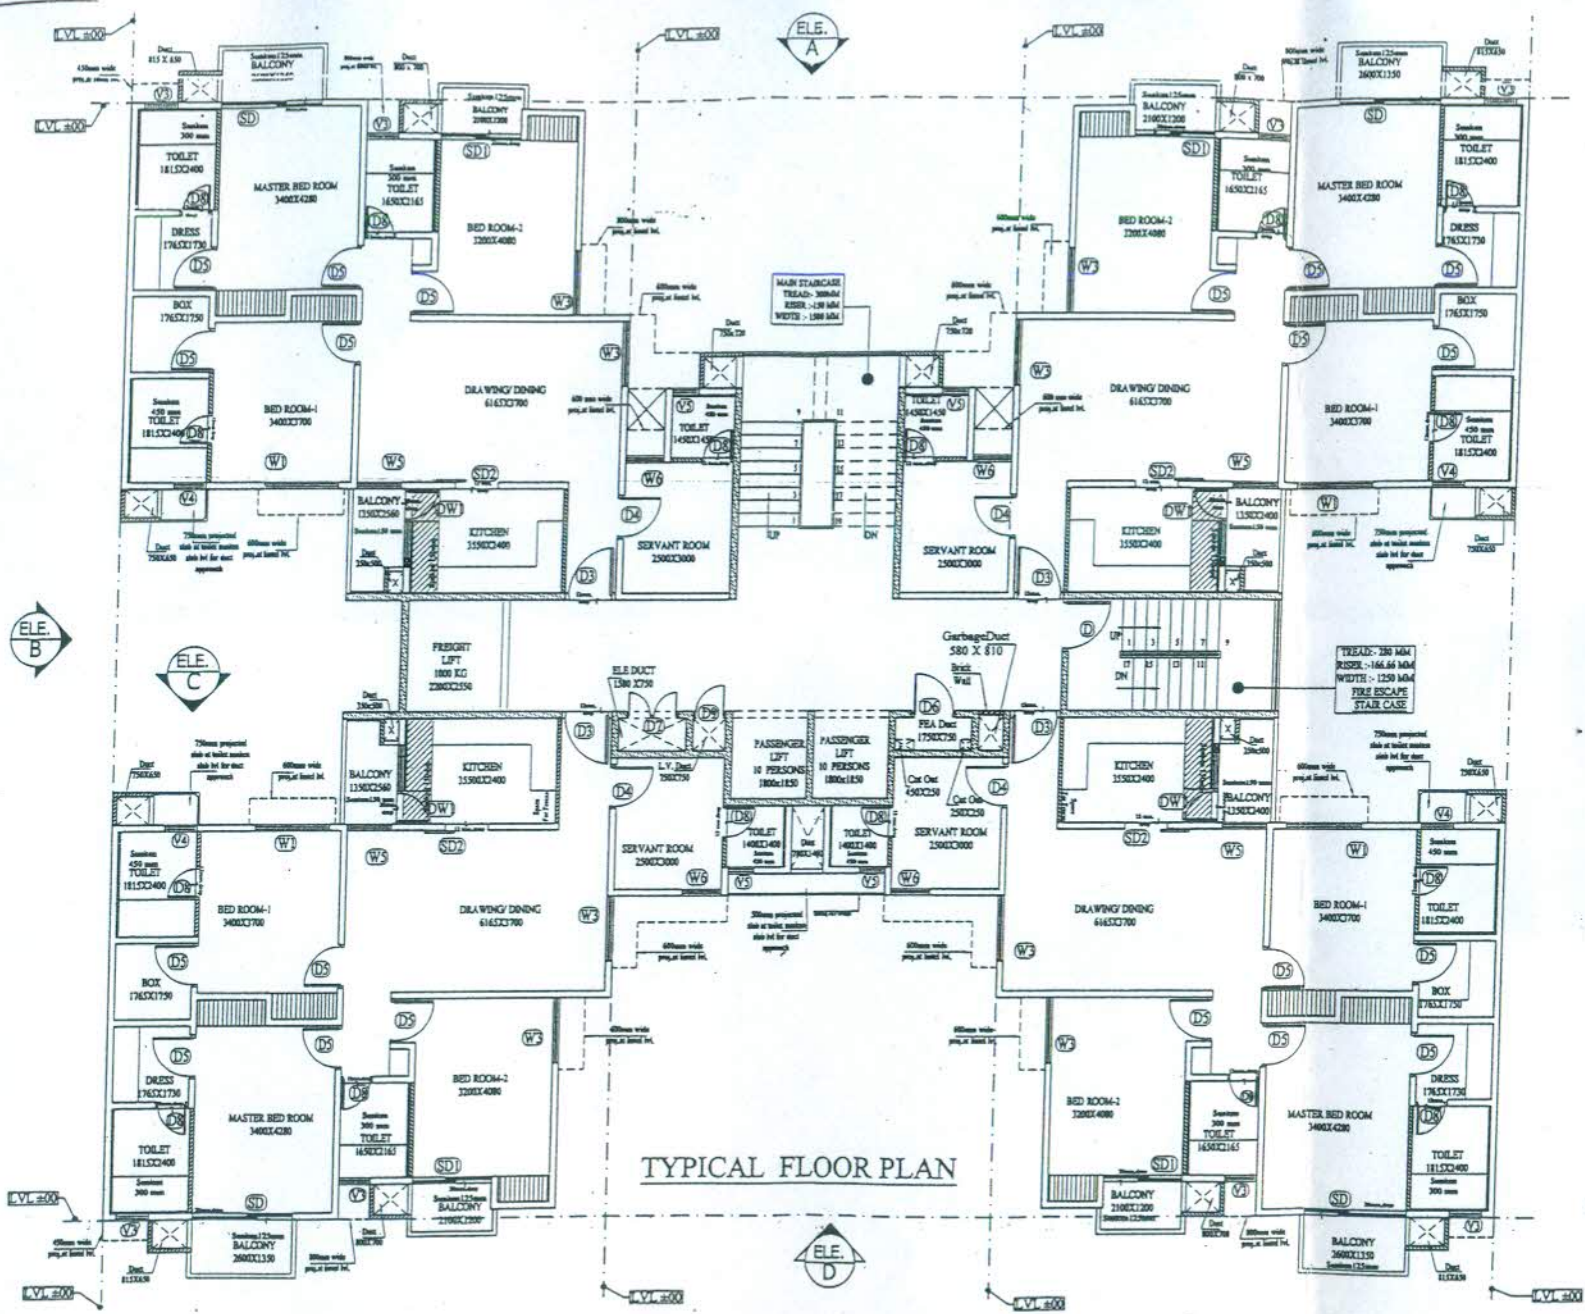

TYPICAL FLOOR PLAN

FOR EXECUTION
Signature *[Signature]*

KEY PLAN :-

ISSUE FOR EXECUTION			
05			06
04			05
03			04
02			03
01			02
00	RUBY	06.05.14	VINAY
	06.05.14	06.05.14	RELEASED FOR EXECUTION
RE	DRAWN BY & DATE	APPROVED BY & DATE	STATUS
REF	DRAWING NO.		

NOTES:

- No dimensions to be scaled off the drawing.
- Only written dimensions in millimeters to be followed.
- Any discrepancy found in the drawing to be immediately got clarified with the Architect or is representative at site.
- All drawings are interrelated and shall be read in conjunction with other drawings.

This drawing is the property of ARINEM Consultancy Services Pt. Ltd. and is not to be reproduced, copied, handed over to a third party or used for any other purpose other than for which it is loaned.

PROJECT TITLE			
HIMALAYA ENCLAVE AT SEC-18, VRINDAVAN SCHEME, LUCKNOW.			
DRAWING TITLE			
3BHK+S BLOCK D1 TYPICAL FLOOR PLAN			
DRAWING NO.		REV.	
1213161Q-2-RG-01-WD-05P03		00	
DATE	MONTH	SCALE	
20 AUG'14		N.T.S	
DRAWING AGENCY			
AWAS EVAM VINAY PARESHAD			
L&T			