


ARAZI NO=3111,3114

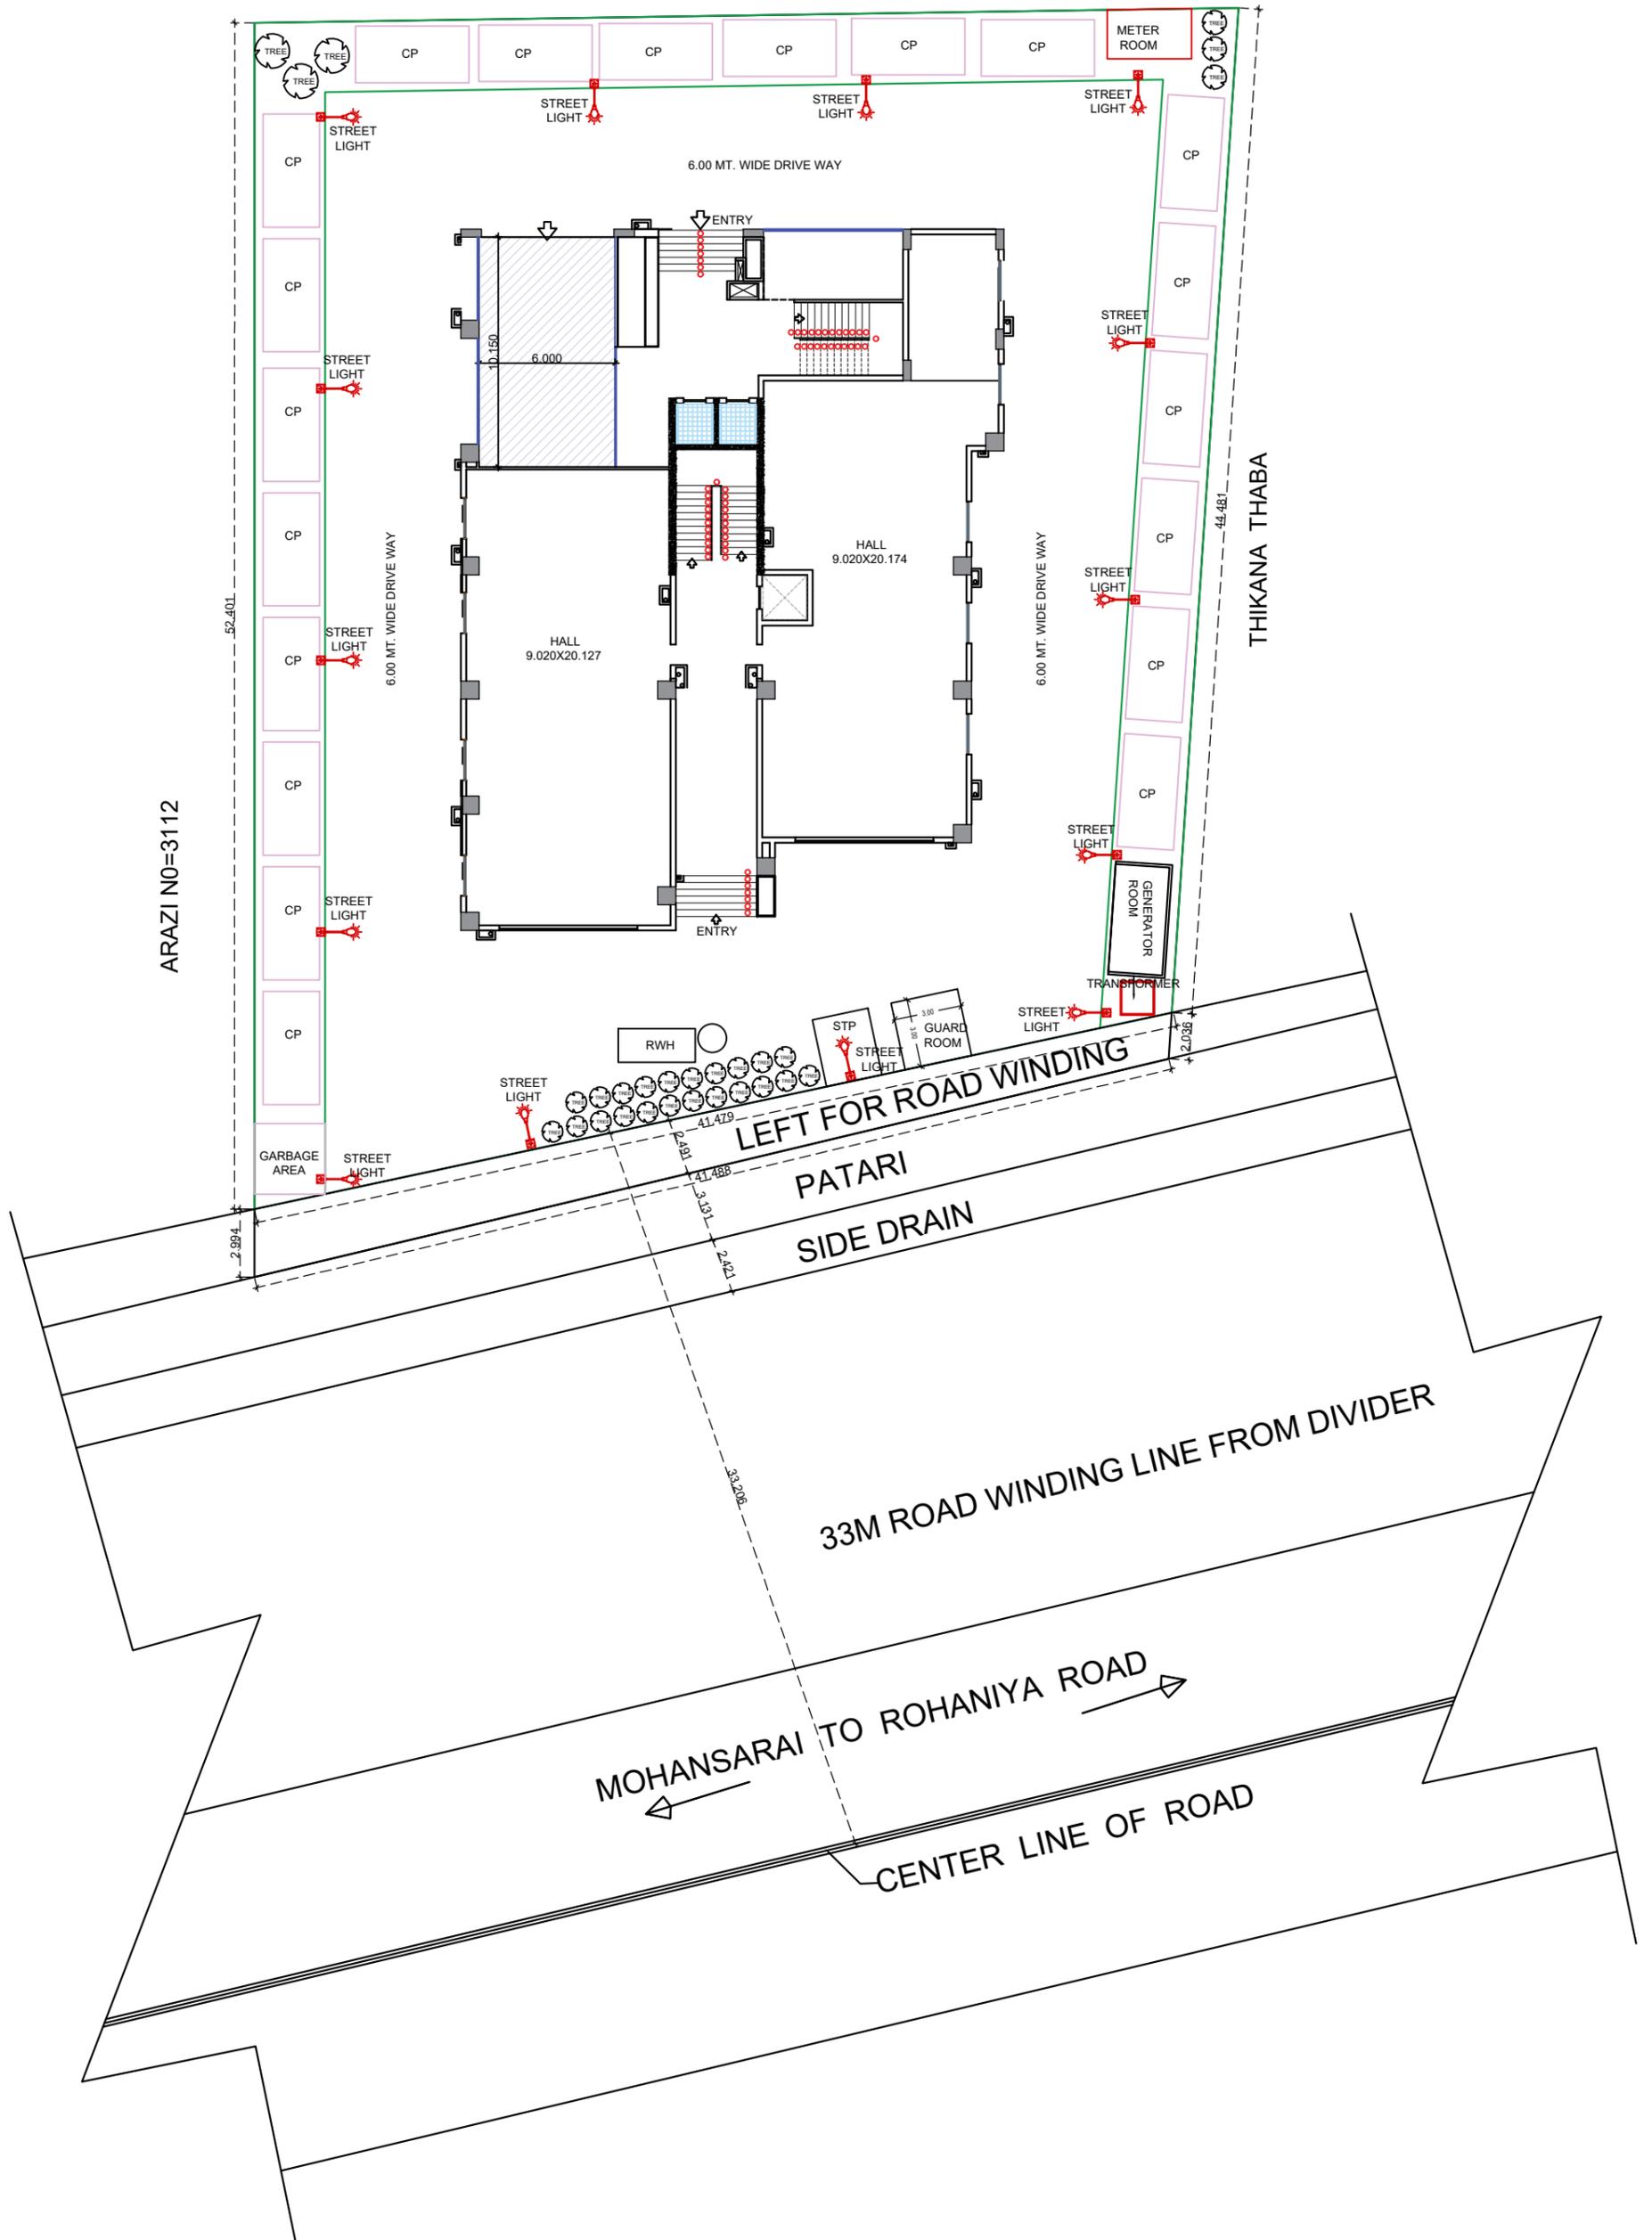

PROJECT
 PROPOSED GROUP HOUSING AT ARAZI NO 3113
 MAUZA-DAREKHU, PARGANA-KASWAR RAJA,
 TAHSIL-RAJA TALAB, DISTT-VARANASI,
 (OWNER-MOMIN TASNEEM, BINYAMIN TASNEEM, AHMAD
 RIZWAN, SAMIN WASEEM, AHMAD REHAN, JIBRAEEL NAVED,
 ZAMIN NADEEM)



DRAWING TITLE
 SITE PLAN
 (ELECTRICAL)

DRAWING STATUS

DATE RIV 07-10-2024

SHEET NO. 01

DRAWN BY

K. LAL


CHECKED BY

ARCHITECT
 AR. AJAY SINGH



DESIGN CENTRE
 ESTABLISHED - 1995
 MAKE IDEAS HAPPEN

ARCHITECTURE | PROJECT MANAGEMENT | INTERIORS | ENGINEER
 WEB :- www.designcentreindia.in
 E-MAIL :- ajaysingh@designcentreindia.in
 S, 10/8-3K, P, Maqbool Alam Rd, Khajuri Colony,
 Varanasi - 221002
 PHONE - 9628932134

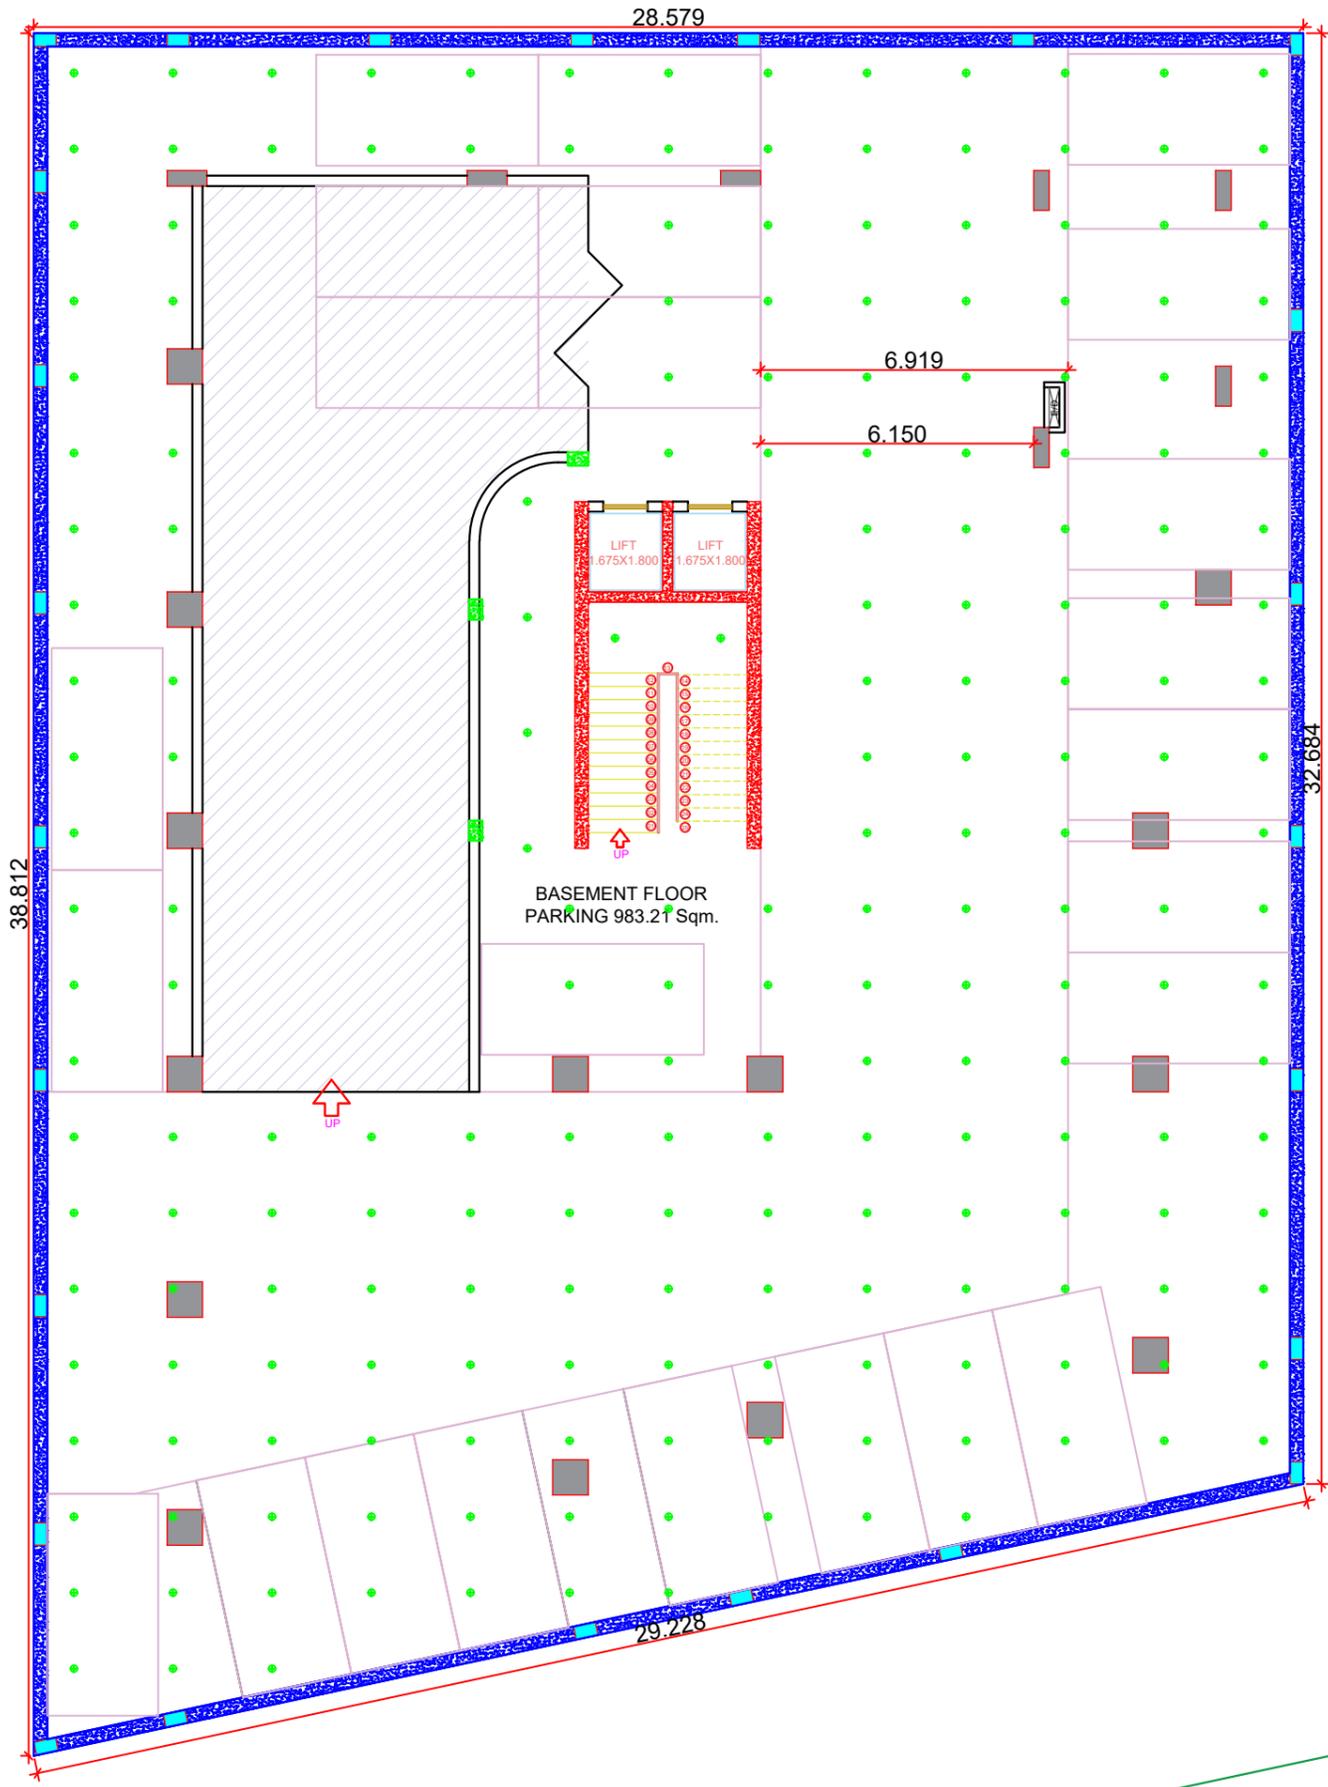

PROJECT
 PROPOSED GROUP HOUSING AT ARAZI NO 3113
 MAUZA-DAREKHU, PARGANA-KASWAR RAJA,
 TAHSIL-RAJA TALAB, DISTT-VARANASI,
 (OWNER-MOMIN TASNEEM, BINYAMIN TASNEEM, AHMAD
 RIZWAN, SAMIN WASEEM, AHMAD REHAN, JIBRAEEL NAVED,
 ZAMIN NADEEM)



DRAWING TITLE
 LOWER BASEMENT PLAN -
 ELECTRICAL

DATE 15-10-2024
SHEET NO. 01


ARCHITECT
 AR. AJAY SINGH

DRAWING STATUS


DRAWN BY
 PRIYA BARANWAL

DEVELOPER

DESIGN CENTRE
 ESTABLISHED - 1995
 MAKE IDEAS HAPPEN
 ARCHITECTURE | PROJECT MANAGEMENT | INTERIORS | ENGINEER
 WEB - www.designcentreindia.in
 E-MAIL - ajaysingh@designcentreindia.in
 S. 10/8-3K, P. Maqbool Alam Rd, Khajuri Colony,
 Varanasi - 221002
 PHONE - 9628932134

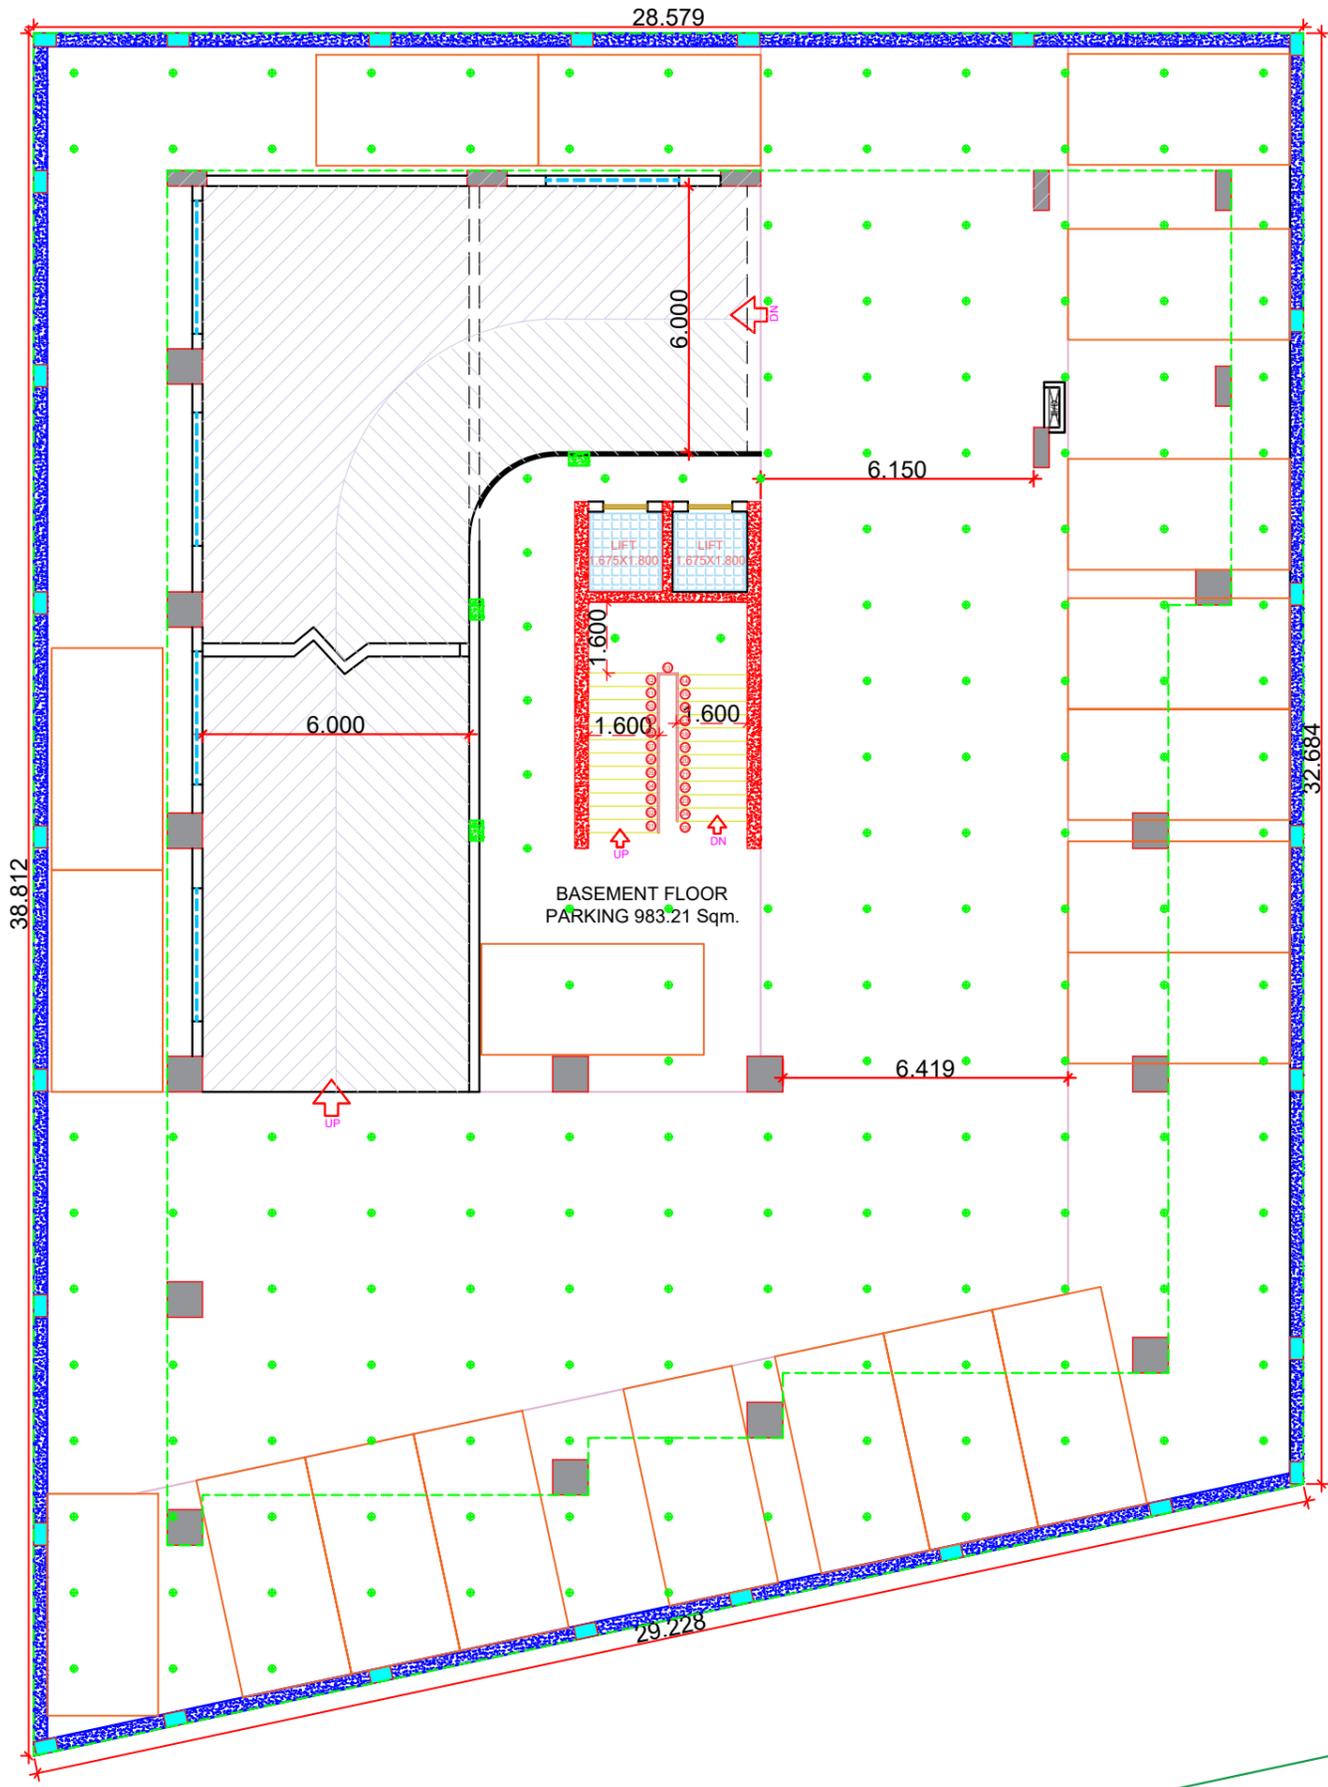

BASEMENT FLOOR
PARKING 983.21 Sqm.

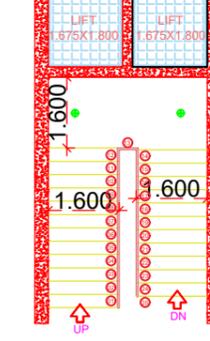


PROJECT
 PROPOSED GROUP HOUSING AT ARAZI NO 3113
 MAUZA-DAREKHU, PARGANA-KASWAR RAJA,
 TAHSIL-RAJA TALAB, DISTT-VARANASI,
 (OWNER-MOMIN TASNEEM, BINYAMIN TASNEEM, AHMAD
 RIZWAN, SAMIN WASEEM, AHMAD REHAN, JIBRAEEL NAVED,
 ZAMIN NADEEM)



DRAWING TITLE	DATE	15-10-2024
UPPER BASEMENT PLAN - ELECTRICAL	SHEET NO. 02	
DRAWING STATUS	DRAWN BY	PRIYA BARANWAL

ARCHITECT	AR. AJAY SINGH
DEVELOPER	

DESIGN CENTRE
 ESTABLISHED - 1995
 MAKE IDEAS HAPPEN
 ARCHITECTURE | PROJECT MANAGEMENT | INTERIORS | ENGINEER
 WEB - www.designcentreindia.in
 E-MAIL - ajaysingh@designcentreindia.in
 S. 10/8-3K, P. Maqbool Alam Rd, Khajuri Colony,
 Varanasi - 221002
 PHONE - 9628932134

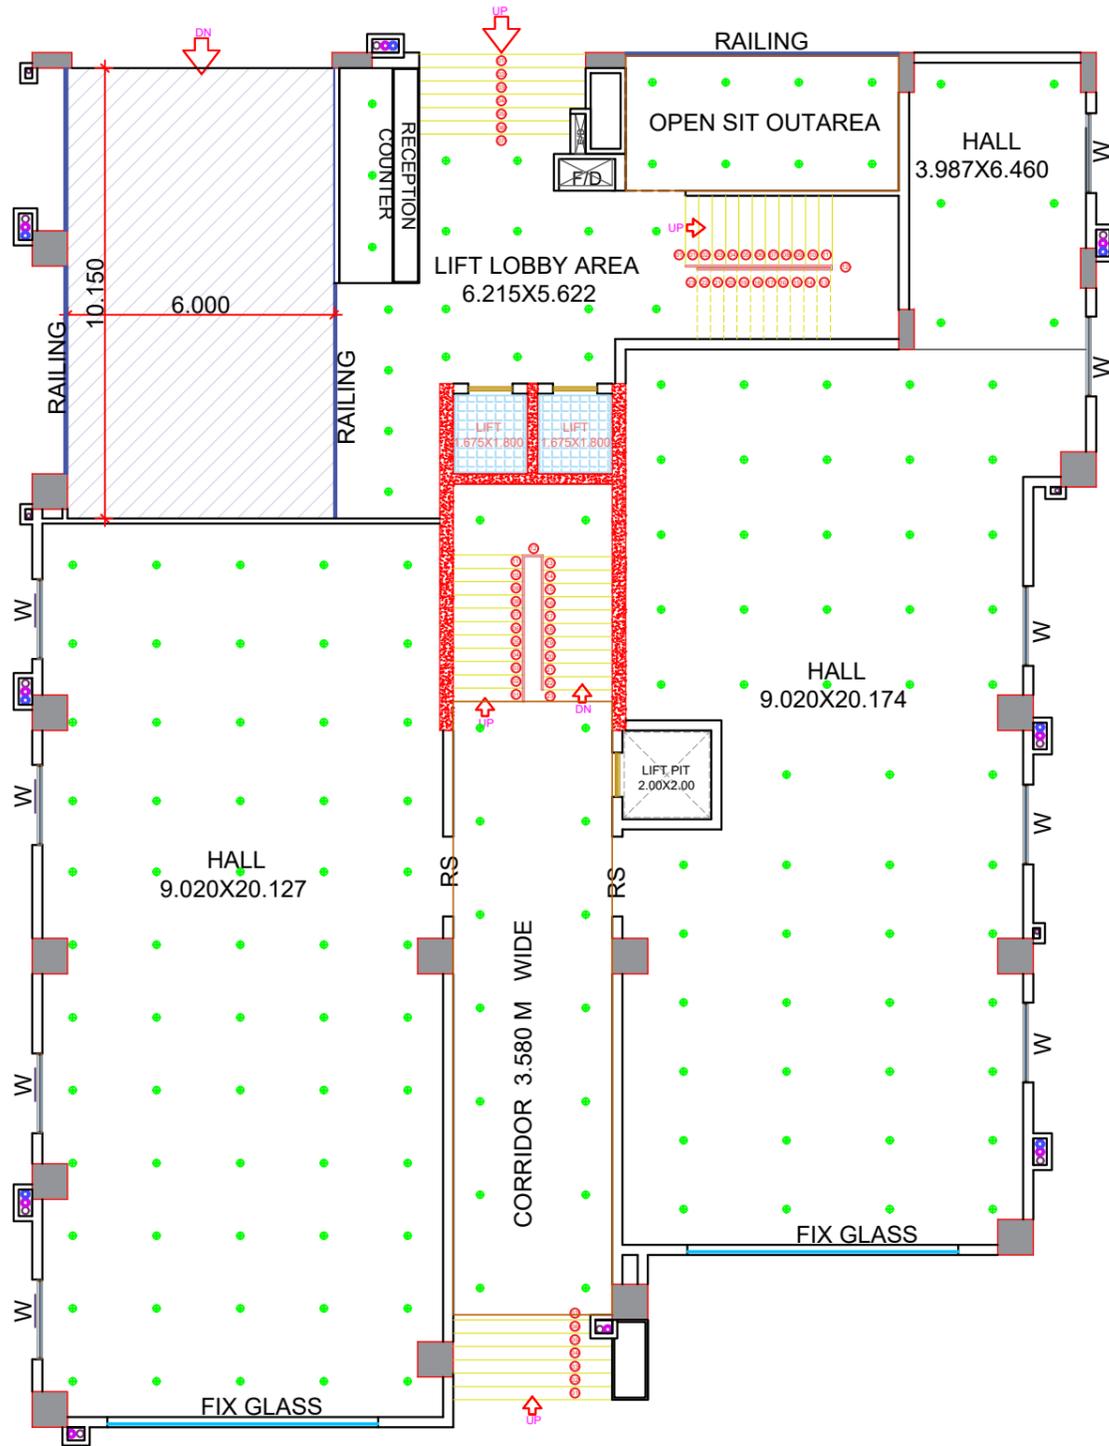

PROJECT
 PROPOSED GROUP HOUSING AT ARAZI NO 3113
 MAUZA-DAREKHU, PARGANA-KASWAR RAJA,
 TAHSIL-RAJA TALAB, DISTT-VARANASI,
 (OWNER-MOMIN TASNEEM, BINYAMIN TASNEEM, AHMAD
 RIZWAN, SAMIN WASEEM, AHMAD REHAN, JIBRAEEL NAVED,
 ZAMIN NADEEM)



DRAWING TITLE
 GROUND FLOOR PLAN -
 ELECTRICAL

DRAWING STATUS

DATE 15-10-2024

SHEET NO. 03

DRAWN BY
 PRIYA BARANWAL


ARCHITECT
 AR. AJAY SINGH

DEVELOPER



DESIGN CENTRE

ESTABLISHED - 1995
 MAKE IDEAS HAPPEN
 ARCHITECTURE | PROJECT MANAGEMENT | INTERIORS | ENGINEER
 WEB - www.designcentreindia.in
 E-MAIL - ajaysingh@designcentreindia.in
 S. 10/8-3K, P. Maqbool Alam Rd, Khajuri Colony,
 Varanasi - 221002
 PHONE - 9628932134

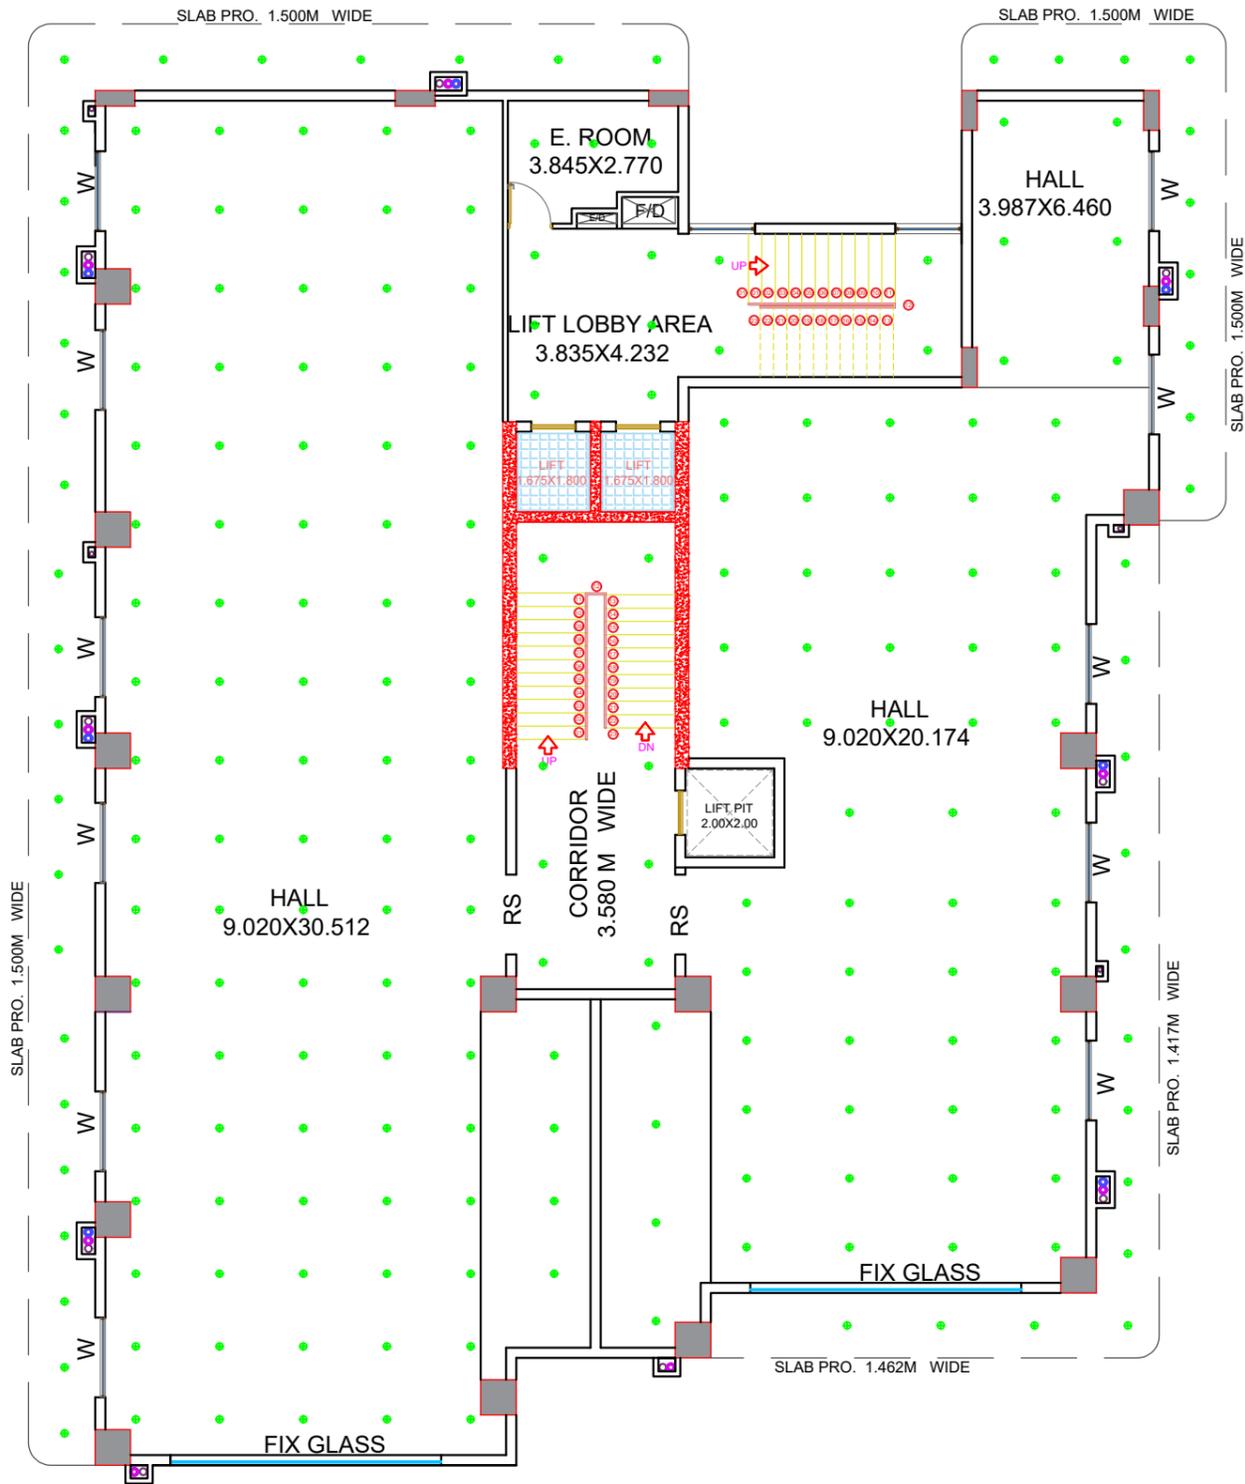

PROJECT
 PROPOSED GROUP HOUSING AT ARAZI NO 3113
 MAUZA-DAREKHU, PARGANA-KASWAR RAJA,
 TAHSIL-RAJA TALAB, DISTT-VARANASI,
 (OWNER-MOMIN TASNEEM, BINYAMIN TASNEEM, AHMAD
 RIZWAN, SAMIN WASEEM, AHMAD REHAN, JIBRAEEL NAVED,
 ZAMIN NADEEM)



DRAWING TITLE
 FIRST FLOOR PLAN -
 ELECTRICAL

DRAWING STATUS

DATE 15-10-2024

SHEET NO. 04

DRAWN BY
 PRIYA BARANWAL


ARCHITECT
 AR. AJAY SINGH

DEVELOPER



DESIGN CENTRE
 ESTABLISHED - 1995
 MAKE IDEAS HAPPEN
 ARCHITECTURE | PROJECT MANAGEMENT | INTERIORS | ENGINEER

WEB - www.designcentreindia.in
 E-MAIL - ajaysingh@designcentreindia.in
 S. 10/8-3K, P. Maqbool Alam Rd, Khajuri Colony,
 Varanasi - 221002
 PHONE - 9628932134

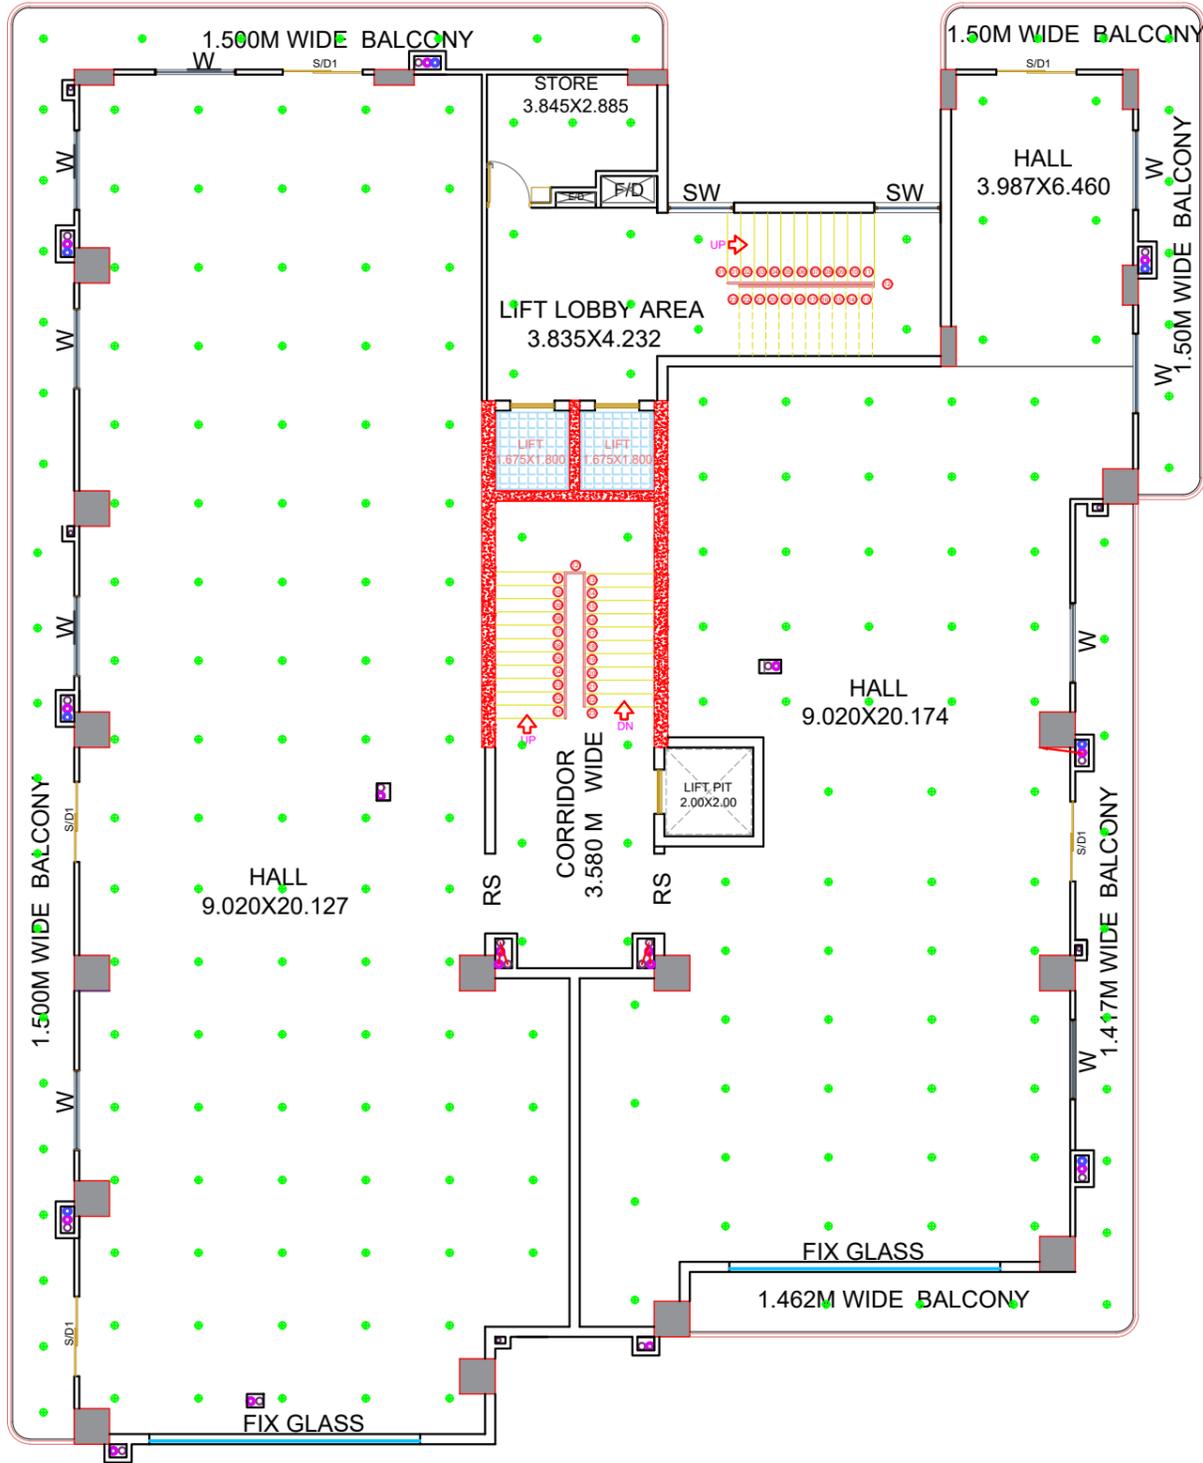

PROJECT
 PROPOSED GROUP HOUSING AT ARAZI NO 3113
 MAUZA-DAREKHU, PARGANA-KASWAR RAJA,
 TAHSIL-RAJA TALAB, DISTT-VARANASI,
 (OWNER-MOMIN TASNEEM, BINYAMIN TASNEEM, AHMAD
 RIZWAN, SAMIN WASEEM, AHMAD REHAN, JIBRAEEL NAVED,
 ZAMIN NADEEM)



DRAWING TITLE
 SECOND FLOOR PLAN -
 ELECTRICAL

DATE 15-10-2024
SHEET NO. 05

ARCHITECT
 AR. AJAY SINGH


DRAWING STATUS

DRAWN BY
 PRIYA BARANWAL

DEVELOPER

DESIGN CENTRE
 ESTABLISHED - 1995
 MAKE IDEAS HAPPEN
 ARCHITECTURE | PROJECT MANAGEMENT | INTERIORS | ENGINEER

WEB - www.designcentreindia.in
 E-MAIL - ajaysingh@designcentreindia.in
 S. 10/8-3K, P. Maqbool Alam Rd, Khajuri Colony,
 Varanasi - 221002
 PHONE - 9628932134

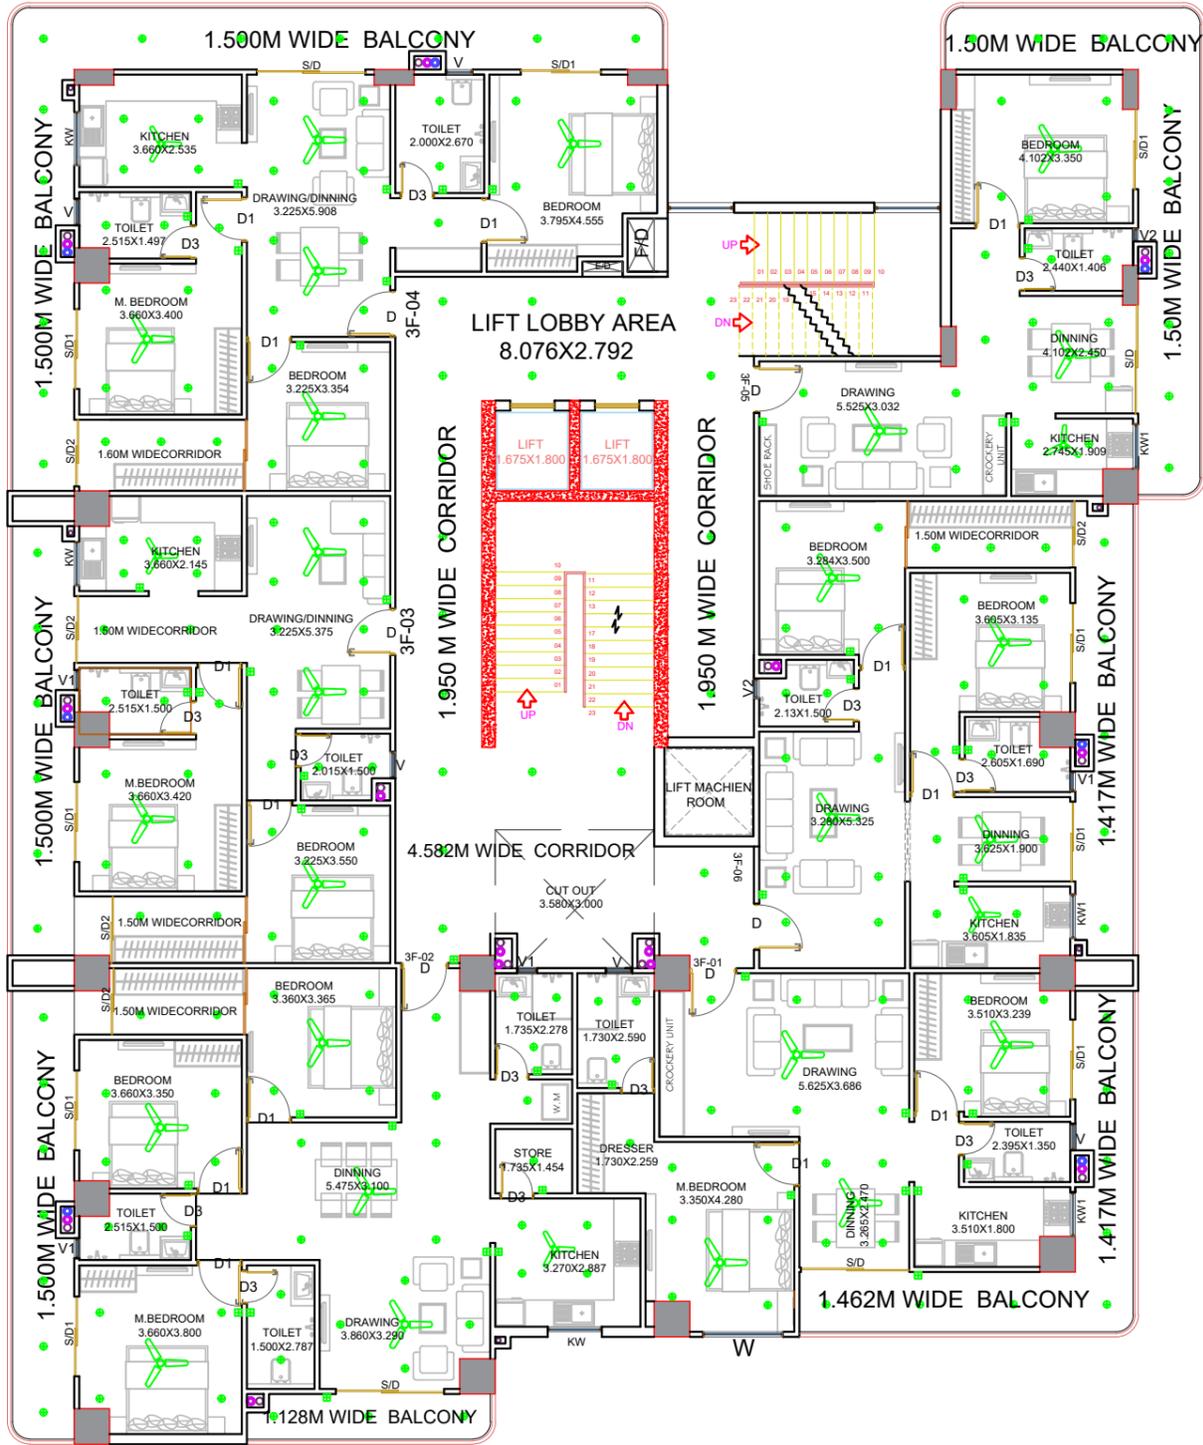

PROJECT
 PROPOSED GROUP HOUSING AT ARAZI NO 3113
 MAUZA-DAREKHU, PARGANA-KASWAR RAJA,
 TAHSIL-RAJA TALAB, DISTT-VARANASI,
 (OWNER-MOMIN TASNEEM, BINYAMIN TASNEEM, AHMAD
 RIZWAN, SAMIN WASEEM, AHMAD REHAN, JIBRAEEL NAVED,
 ZAMIN NADEEM)



DRAWING TITLE
 THIRD FLOOR PLAN -
 ELECTRICAL

DRAWING STATUS

DATE 14-10-2024

SHEET NO. 06

DRAWN BY
 PRIYA BARANWAL

ARCHITECT
 AR. AJAY SINGH

DEVELOPER

DESIGN CENTRE
 ESTABLISHED - 1995
 MAKE IDEAS HAPPEN
 ARCHITECTURE | PROJECT MANAGEMENT | INTERIORS | ENGINEER

WEB - www.designcentreindia.in
 E-MAIL - ajaysingh@designcentreindia.in
 S. 10/8-3K, P. Maqbool Alam Rd, Khajuri Colony,
 Varanasi - 221002
 PHONE - 9628932134



PROJECT
 PROPOSED GROUP HOUSING AT ARAZI NO 3113
 MAUZA-DAREKHU, PARGANA-KASWAR RAJA,
 TAHSIL-RAJA TALAB, DISTT-VARANASI,
 (OWNER-MOMIN TASNEEM, BINYAMIN TASNEEM, AHMAD
 RIZWAN, SAMIN WASEEM, AHMAD REHAN, JIBRAEEL NAVED,
 ZAMIN NADEEM)



DRAWING TITLE
 TYPICAL (4-6) FLOOR PLAN -
 ELECTRICAL

DATE 14-10-2024
SHEET NO. 07

ARCHITECT
 AR. AJAY SINGH


DRAWING STATUS

DRAWN BY
 PRIYA BARANWAL

DEVELOPER

DESIGN CENTRE
 ESTABLISHED - 1995
 MAKE IDEAS HAPPEN
 ARCHITECTURE | PROJECT MANAGEMENT | INTERIORS | ENGINEER

WEB - www.designcentreindia.in
 E-MAIL - ajaysingh@designcentreindia.in
 S. 10/8-3K, P. Maqbool Alam Rd, Khajuri Colony,
 Varanasi - 221002
 PHONE - 9628932134

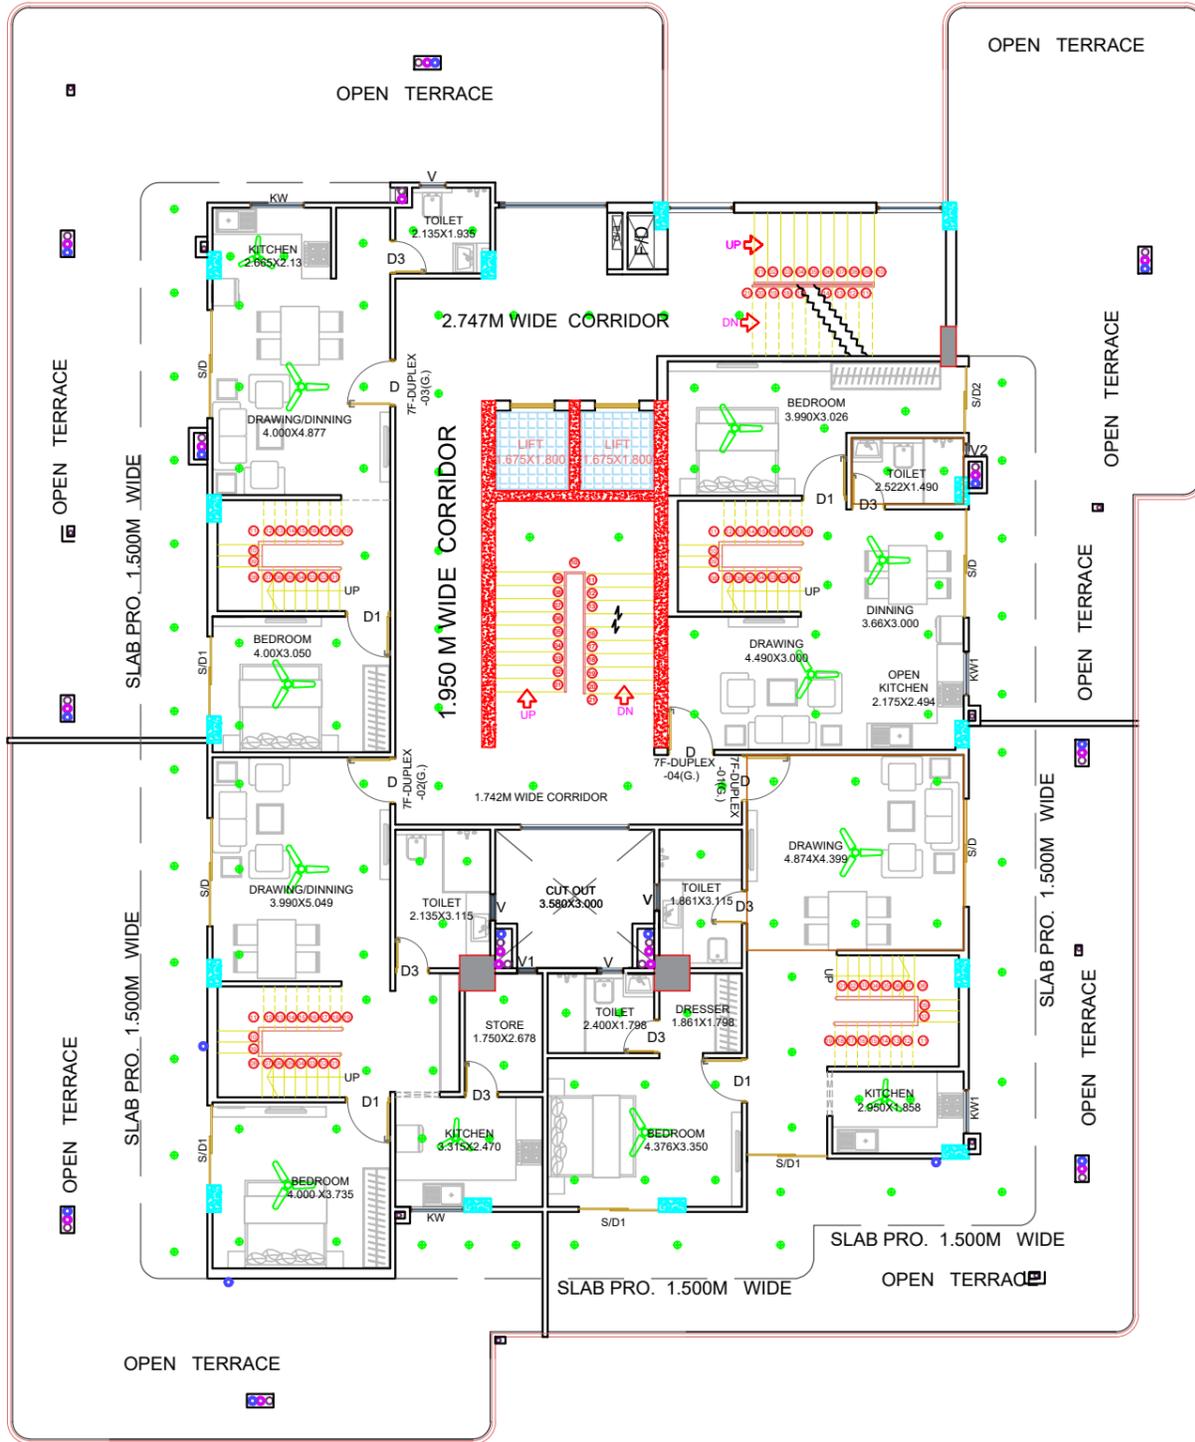

PROJECT
 PROPOSED GROUP HOUSING AT ARAZI NO 3113
 MAUZA-DAREKHU, PARGANA-KASWAR RAJA,
 TAHSIL-RAJA TALAB, DISTT-VARANASI,
 (OWNER-MOMIN TASNEEM, BINYAMIN TASNEEM, AHMAD
 RIZWAN, SAMIN WASEEM, AHMAD REHAN, JIBRAEEL NAVED,
 ZAMIN NADEEM)



DRAWING TITLE
 TYPICAL (7&9) FLOOR
 PLAN ELECTRICAL

DRAWING STATUS


DATE 14-10-2024
SHEET NO. 08

DRAWN BY
 PRIYA BARANWAL

ARCHITECT
 AR. AJAY SINGH

DEVELOPER

DESIGN CENTRE
 ESTABLISHED - 1995
 MAKE IDEAS HAPPEN
 ARCHITECTURE | PROJECT MANAGEMENT | INTERIORS | ENGINEER
 WEB - www.designcentreindia.in
 E-MAIL - ajaysingh@designcentreindia.in
 S. 10/8-3K, P. Maqbool Alam Rd, Khajuri Colony,
 Varanasi - 221002
 PHONE - 9628932134

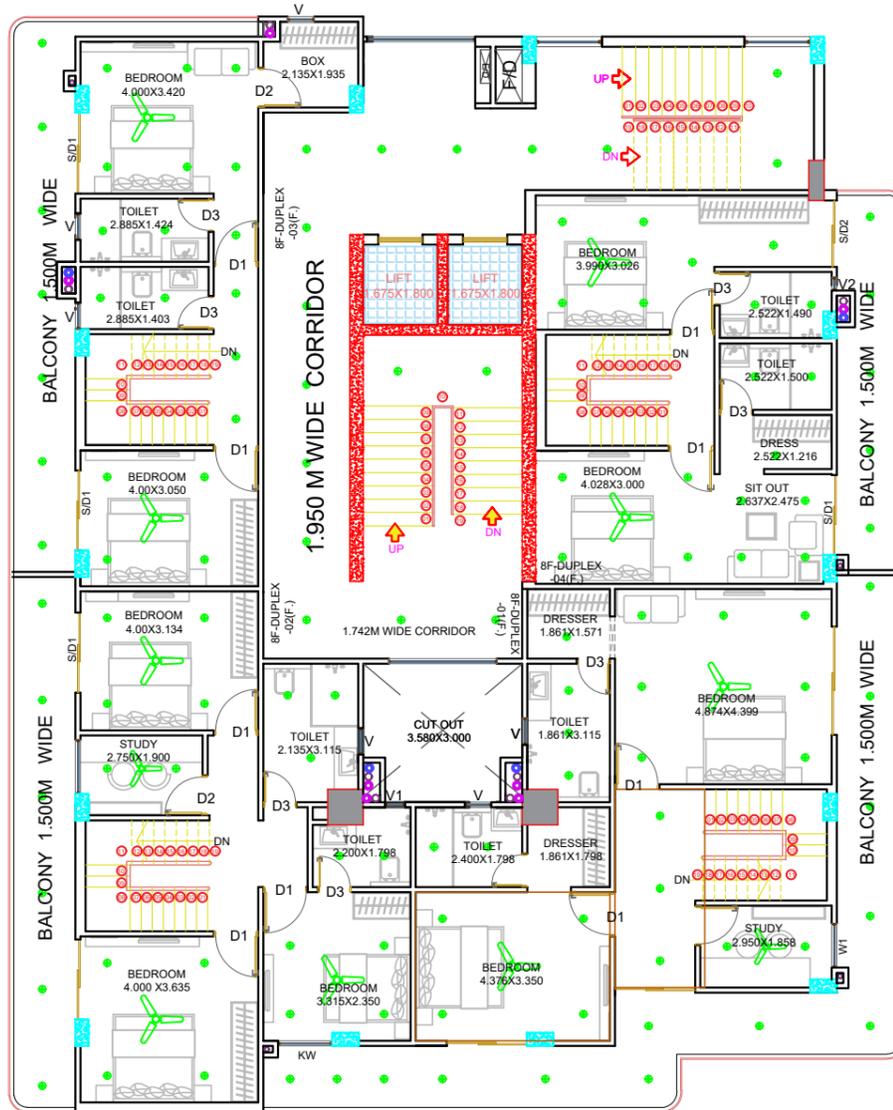

PROJECT
 PROPOSED GROUP HOUSING AT ARAZI NO 3113
 MAUZA-DAREKHU, PARGANA-KASWAR RAJA,
 TAHSIL-RAJA TALAB, DISTT-VARANASI,
 (OWNER-MOMIN TASNEEM, BINYAMIN TASNEEM, AHMAD
 RIZWAN, SAMIN WASEEM, AHMAD REHAN, JIBRAEEL NAVED,
 ZAMIN NADEEM)



DRAWING TITLE
 TYPICAL (8&10) FLOOR
 PLAN - ELECTRICAL

DRAWING STATUS

DATE 14-10-2024

SHEET NO. 09

DRAWN BY
 PRIYA BARANWAL

ARCHITECT
 AR. AJAY SINGH

DEVELOPER

DESIGN CENTRE
 ESTABLISHED - 1995
 MAKE IDEAS HAPPEN
 ARCHITECTURE | PROJECT MANAGEMENT | INTERIORS | ENGINEER

WEB - www.designcentreind.in
 E-MAIL - ajaysingh@designcentreind.in
 S. 10/8-3K, P. Maqbool Alam Rd, Khajuri Colony,
 Varanasi - 221002
 PHONE - 9628932134