



Divyakash Group
ARCHITECTURAL . INTERIOR . PLANNING CONSULTANTS

NORTH

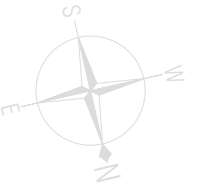

NOTES:-

1. THIS IS A CONCEPTUAL DRAWING NOT FOR CONSTRUCTION
2. ALL DIMENSIONS ARE IN MM
- ONLY NOTED DIMENSION SHALL BE FOLLOWED.

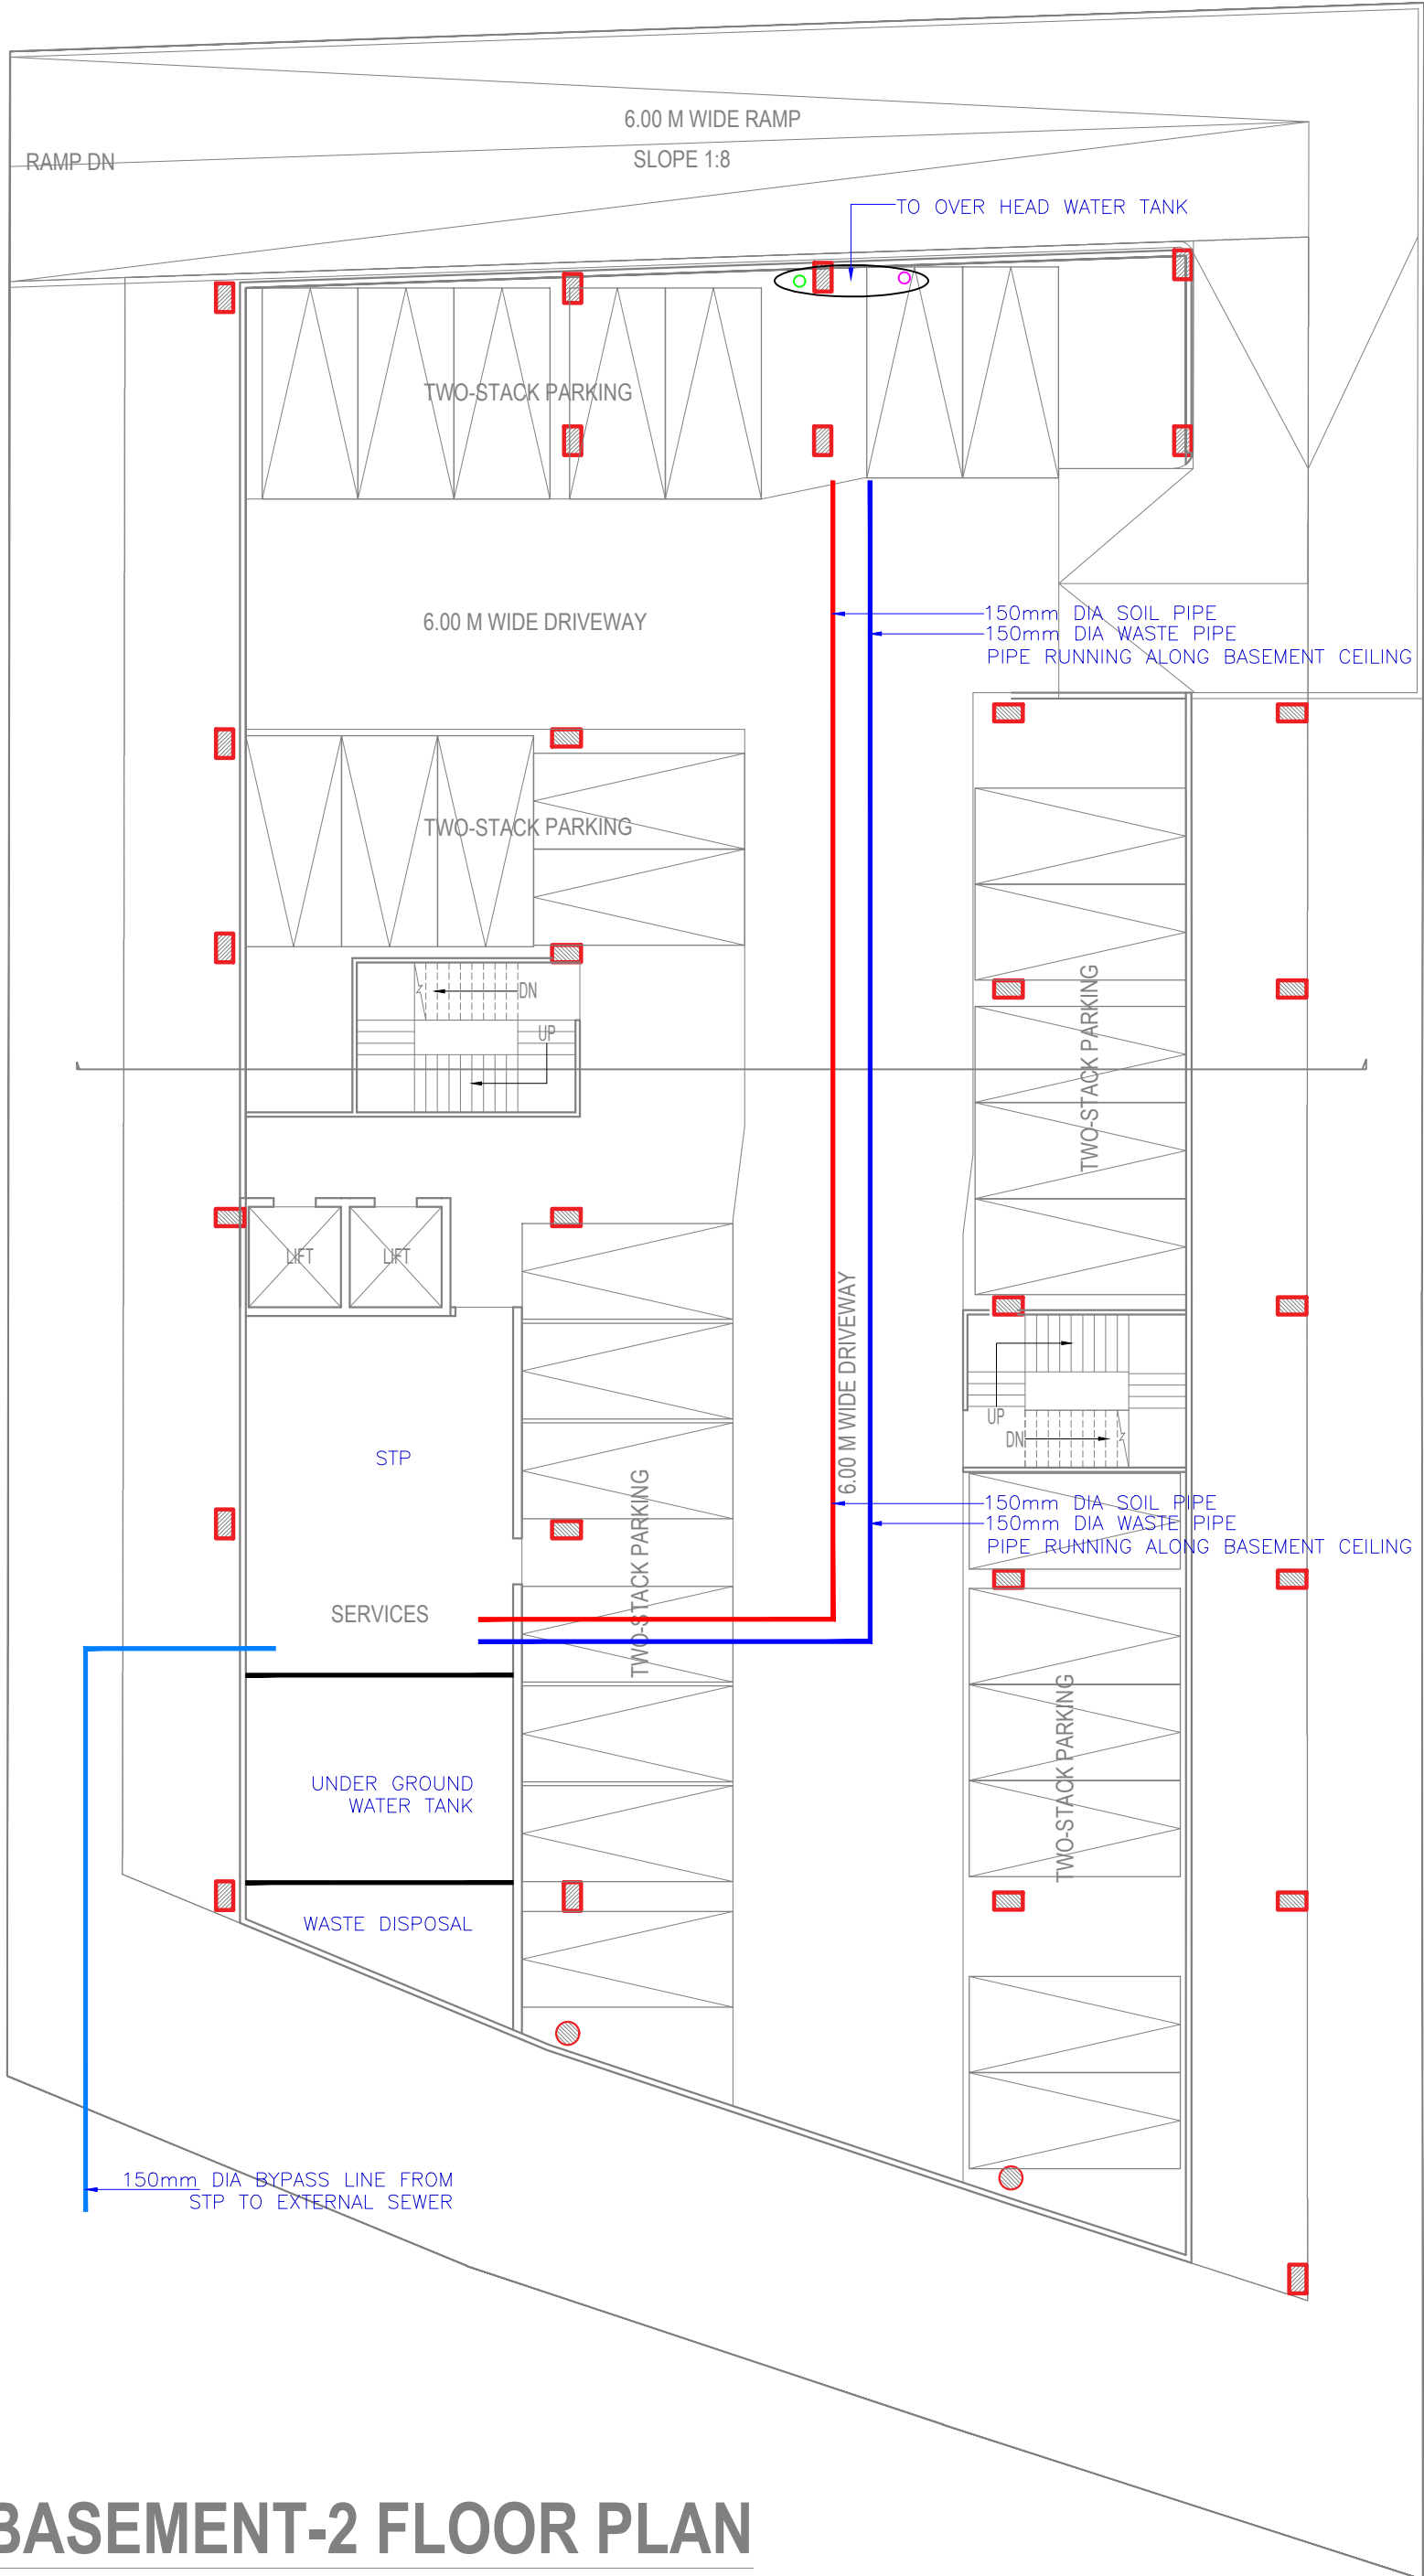

BASEMENT-2 FLOOR PLAN

REV	DESCRIPTION	DATE	DRN	CHK	APP
-----	-------------	------	-----	-----	-----

PROJECT :-
PROPOSED COMMERCIAL BUILDING AT COMMERCIAL PLOT NO-1G, PINewood ENCLAVE, SECTOR-2 WAVE CITY, GZB

LOCATION:
WAVE CITY, GHAZIABAD, U.P.

CLIENT :-
ASTRUS CORP SUPERSTRUCTURE PVT. LTD.

ARCHITECT:
DIVYAKASH ATELIER INC
ARCHITECTURAL . INTERIOR . PLANNING CONSULTANTS
A VENTURE OF DIVYAKASH GROUP
407, ORBIT PLAZA, CROSSING REPUBLIC, GHAZIABAD
CONTACT US - +91- 9999609559
E mail- groupdivyakash@gmail.com

MEP CONSULTANT:
WeDESIGN ASSOCIATES.
C-68, LOWER GROUND FLOOR,
SEC-63, NOIDA, U.P.
E-MAIL: wedesignassociates@gmail.com

SHEET TITLE:
BASEMENT-2 SEWERAGE LAYOUT

NAME	DATE	SIGN
DRAWN BY	1-7-25	
CHECKED BY	1-7-25	
APPROVED BY		
PROJECT No.		SHEET SIZE
ISSUE DATE	SCALE	N.T.S.
SHEET No.	REV. No.	R 0