


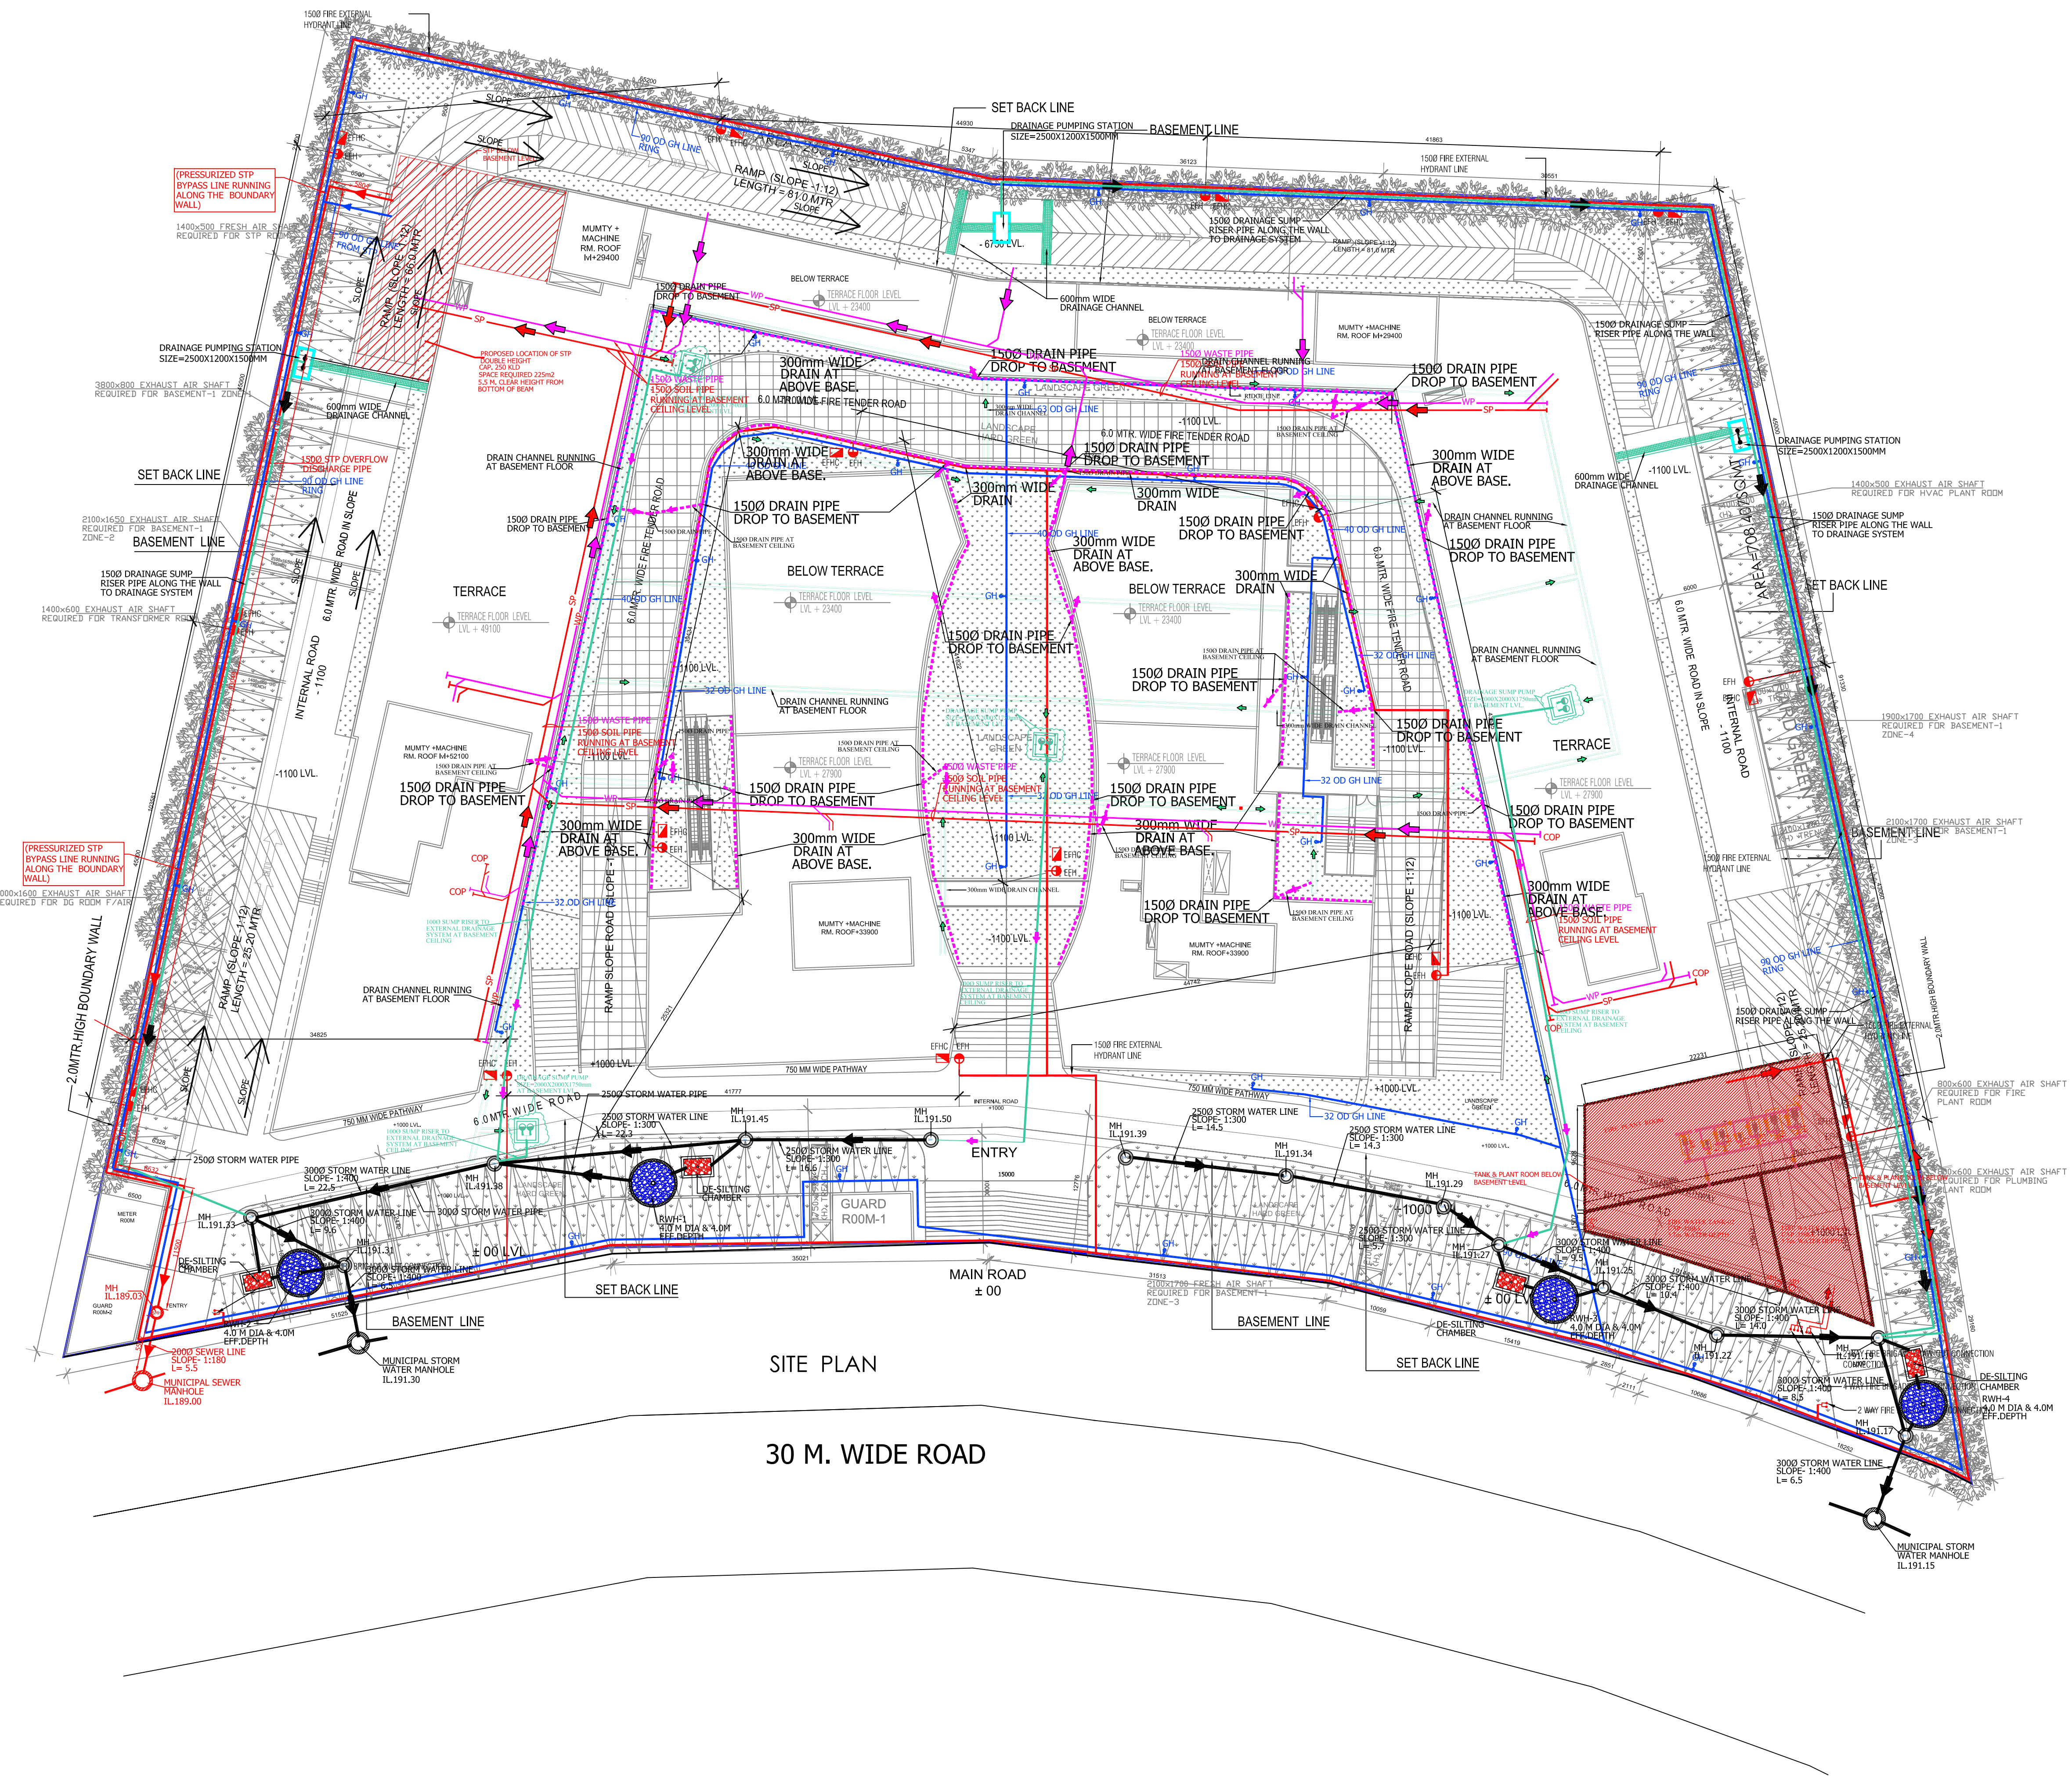

SITE PLAN

30 M. WIDE ROAD

SUBMISSION

PROJECT:

M/S STAR CITY BUILDERS & PROMOTERS LLP
RETAIL & COMMERCIAL PROJECT AT PLOT NO C1 AND C2, TS-06, SECTOR 22D, YAMUNA EXPRESSWAY, YEIDA CITY, DISTT. GAUTAM BUDH NAGAR, U.P.

DRAWING TITLE :

SITE PLAN FOR DEVELOPMENT WORK

OWNER'S SIGN

ARCHITECT :

ACPL

ACPL Design Ltd
www.acpln.com

SCALE 1:300(A0)

DESIGN BY PARDEEP

DEALT BY PARDEEP

CHECKED BY R.S

ARCHITECT'S SIGN

ISO 9001:2008
Architecture
Management
Planning

DATE 20230905

DRG. No.

PL-03