

S.NO.	NAME	AREA (sq.m)	FLOORS	AREA / TOWER (sq.m)
1	BLOCK E (G+14)	487.96	15	7319.46
TOTAL FAR AREA ON TYPICAL FLOOR (SQM)				
DS=(D2-D3)				
487.964				
TOTAL AREAS (D4)				
B12	6.78	4	73.272	
B11	11.530	4	46.120	
ON TYPICAL FLOOR				
BALCONY (D4)				
73.272				

S.NO.	NAME	OPENING	SIZE	LOCATION
1	D1	1000X2500	0.0	2500
2	D2	900X2500	0.0	2500
3	D3	750X2500	0.0	2500
4	D4	1425X1800	0.0	2500
5	D5	1000X2500	0.0	2500
6	D6	1200X2500	0.0	2500
7	D7	900X2500	1650	2500
8	D8	600X850	2500	2500
9	D9	1050X2500	0.0	2500
FIRE STAIRCASE				


S.NO.	NAME	LENGTH (M)	WIDTH (M)	NOS.	AREA (SQM)
1	ADDITION (A1)	31.020	1	31.020	28.941
DEDUCTION (D1)					
1	1	4.955	4	19.820	19.820
2	2	1.607	4	6.428	6.428
3	3	3.467	4	13.868	13.868
4	4	1.624	4	6.496	6.496
5	5	1.629	4	6.516	6.516
6	6	1.775	4	7.100	7.100
7	7	1.423	4	5.692	5.692
8	8	3.150	2	6.300	6.300
9	9	0.522	2	1.044	1.044
10	10	2.800	1	2.800	2.800
11	11	0.597	2	1.194	1.194
12	12	1.425	2	2.850	2.850
13	13	2.500	1	2.500	2.500
14	14	5.650	1	5.650	5.650
15	15	6.750	1	6.750	6.750
16	16	3.994	1	3.994	3.994
TOTAL DEDUCTION (D1)					
313.854					
AREA COVERED ON TYPICAL FLOOR D2 = (X-D1)					
583.896					

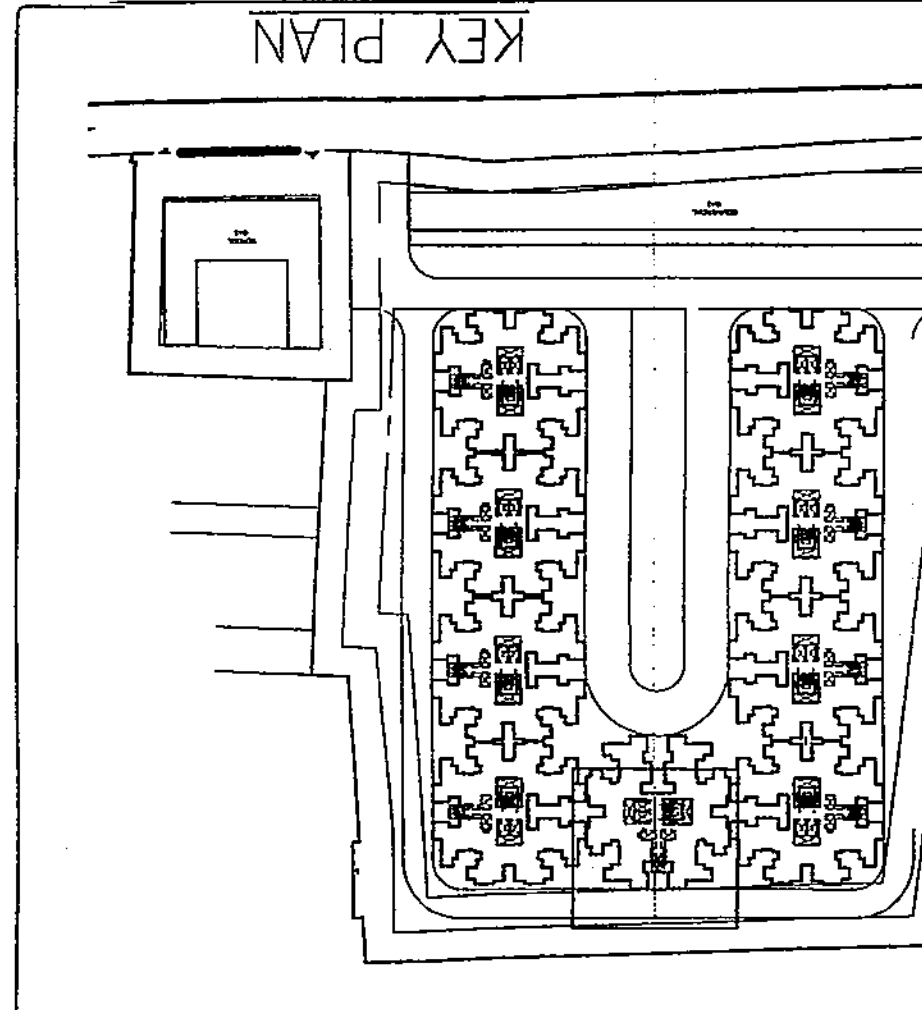

S.NO.	NAME	LENGTH (M)	WIDTH (M)	NOS.	AREA (SQM)
1	ADDITION (A1)	31.020	1	31.020	28.941
DEDUCTION (D1)					
1	1	4.955	4	19.820	19.820
2	2	1.607	4	6.428	6.428
3	3	3.467	4	13.868	13.868
4	4	1.624	4	6.496	6.496
5	5	1.629	4	6.516	6.516
6	6	1.775	4	7.100	7.100
7	7	1.423	4	5.692	5.692
8	8	3.150	2	6.300	6.300
9	9	0.522	2	1.044	1.044
10	10	2.800	1	2.800	2.800
11	11	0.597	2	1.194	1.194
12	12	1.425	2	2.850	2.850
13	13	2.500	1	2.500	2.500
14	14	5.650	1	5.650	5.650
15	15	6.750	1	6.750	6.750
16	16	3.994	1	3.994	3.994
TOTAL DEDUCTION (D1)					
313.854					
AREA COVERED ON TYPICAL FLOOR D2 = (X-D1)					
583.896					


S.NO.	NAME	LENGTH (M)	WIDTH (M)	NOS.	AREA (SQM)
1	ADDITION (A1)	31.020	1	31.020	28.941
DEDUCTION (D1)					
1	1	4.955	4	19.820	19.820
2	2	1.607	4	6.428	6.428
3	3	3.467	4	13.868	13.868
4	4	1.624	4	6.496	6.496
5	5	1.629	4	6.516	6.516
6	6	1.775	4	7.100	7.100
7	7	1.423	4	5.692	5.692
8	8	3.150	2	6.300	6.300
9	9	0.522	2	1.044	1.044
10	10	2.800	1	2.800	2.800
11	11	0.597	2	1.194	1.194
12	12	1.425	2	2.850	2.850
13	13	2.500	1	2.500	2.500
14	14	5.650	1	5.650	5.650
15	15	6.750	1	6.750	6.750
16	16	3.994	1	3.994	3.994
TOTAL DEDUCTION (D1)					
313.854					
AREA COVERED ON TYPICAL FLOOR D2 = (X-D1)					
583.896					

NAME	LENGTH (M)	WIDTH (M)	NOS.	AREA (SQM)
(X-D1) =				
AREA COVERED ON TYPICAL FLOOR				583.8996
BLOCK E				SQM

F.A.R. = 38.47 SQ.M

1 BHK UNIT

BEDROOM
3050 X 3352

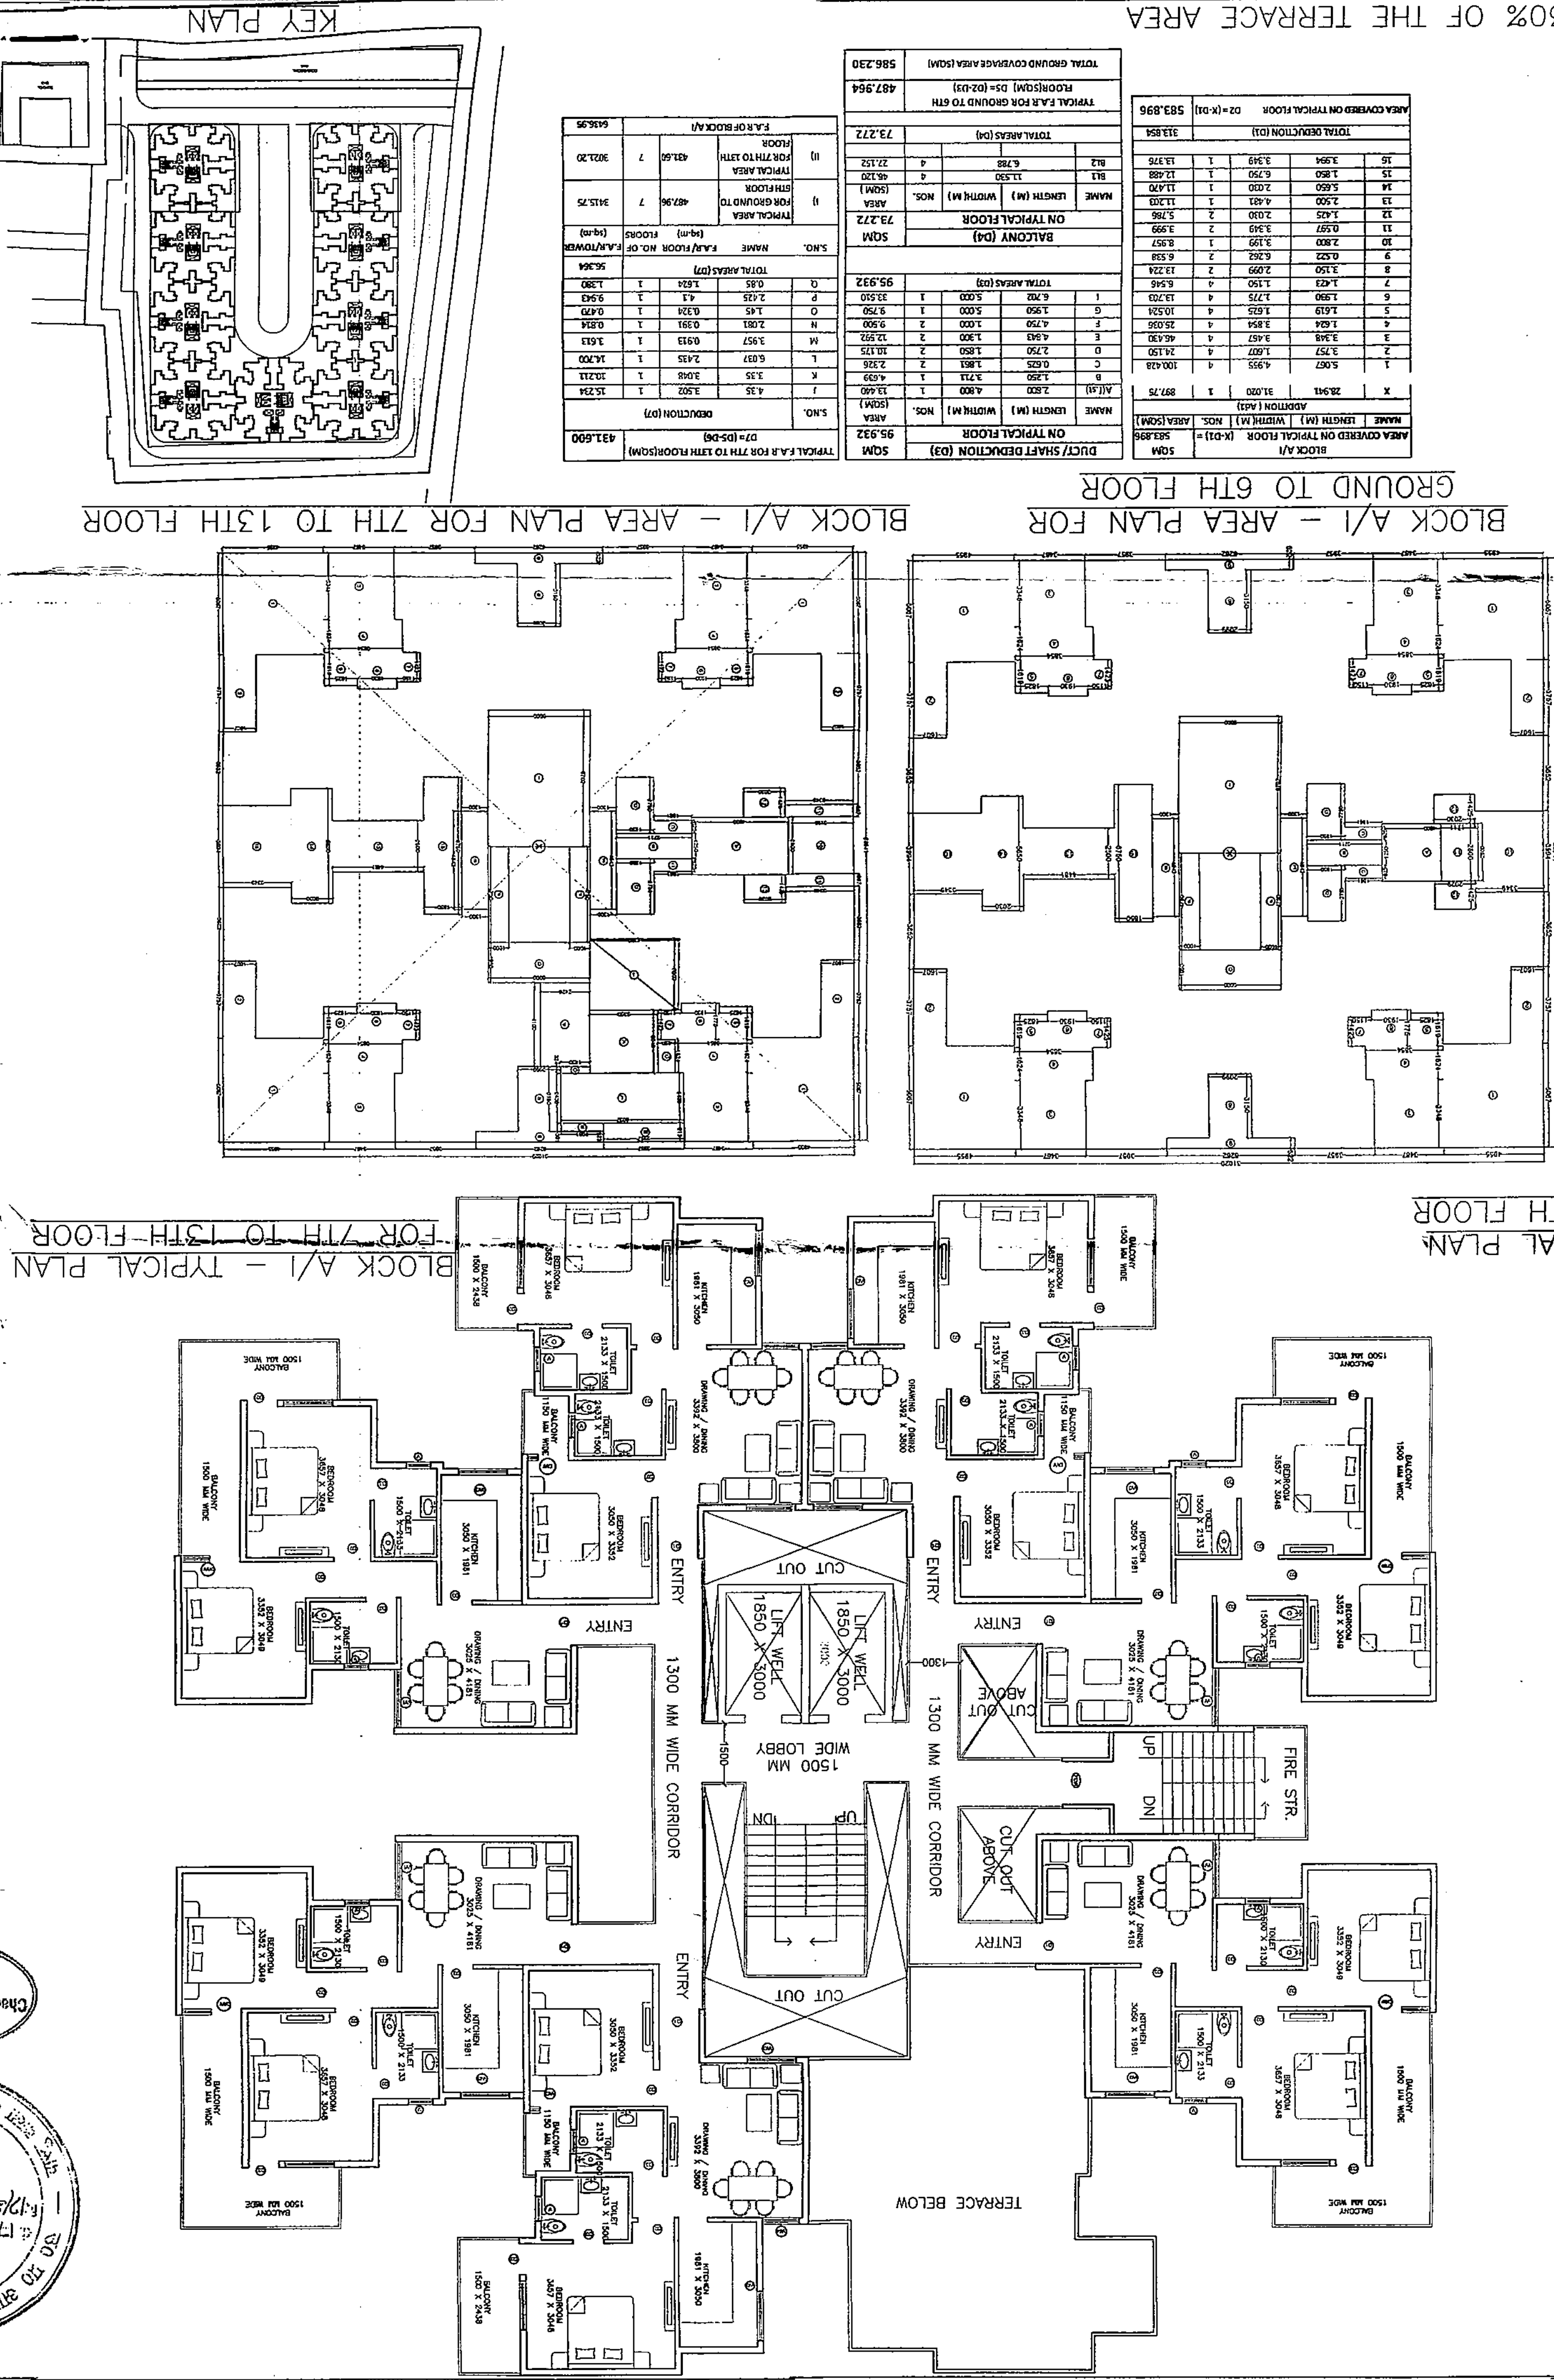

TYPICAL F.A. FOR LOADS ON 6TH									
TOTAL AREA (sq)		73,272							
B3		6,782							
B11		11,530							
WEIGHT (M)		(WORTH) M							
NOS.		73,272							
ON TYPICAL FLOOR									
BALCONY (sq)									
SQM		50.94							
50.94									
TOTAL AREA (sq)									
G		6,782							
F		7,750							
E		7,750							
D		4,943							
C		7,750							
B		0.025							
A		1,250							
M/1		2,850							
WEIGHT (M)		(WORTH) M							
NOS.		73,272							
ON TYPICAL FLOOR									
NAME / SIGHT PERSPECTIVE (sq)									
SQM		50.94							
50.94									

TYPICAL F.A. FOR 7TH FLOOR (sqm)		F.A. FOR BLOCK A	
S.NO.	NAME	F.A. FOR BLOCK A (sqm)	F.A. FOR 7TH FLOOR (sqm)
1	TOTAL AREA	1,563.4	1,563.4
2	Q	0.55	1.780
3	P	2.125	0.945
4	R	0.325	0.055
5	N	2.081	0.091
6	M	1.857	0.013
7	L	6.037	2.435
8	K	3.35	1.1021
9	J	3.002	1.5724
S.NO.	TOTAL AREA (sqm)		
1	431.690		

DOOR WINDOW SCHEDULE										
S. NO.	NAME	OPENING SIZE	SILL LVL.	LOCATION	FLOOR					
					1	2	3	4	5	
1	D1	1000x2500	0.0	2500	MAIN					
2	D2	900x2500	0.0	2500	BEDROOM					
3	D3	750x2500	0.0	2500	TOTILET					
4	D/W	1425x1600	900	2500	BEDROOM					
5	D/W	1200x2500	0.0	2500	BEDROOM					
6	W3	1200x2500	900	2500	KITCHEN, BEDROOM & DRAWING ROOM					
7	W4	900x2500	900	2500	LIVING/DINING					
8	V	600x850	1650	2500	FIRE STAIRCASE					
9	FDR	1050x2500	0.0	2500						

[illegible]

ARCHITECT

CLIENT

For Bharat Nagar Housing

Partner

PERMISH BHANDARI
ARCHITECT
C/10/14/84

[Signature]

ARCHITECTS

nexus

CONSULTANTS PVT. LTD.

8-16 2ND FLOOR, SECTOR-50,
PHONE NO. 0120 4350681 / 4250683

NEXUSPLUS

 NORTH:	SCALE 1:100
SHEET NO. R-07	DRAWN BY: NIKITA
CHECKED BY: DD UPADHYAY	CLIENT: M/S OP CHAINS HOUSINGS LLP & M/S BHARAT NAGAR HOUSING
PROJECT TITLE: ANTHELA-12D AWAS VIKAS SIKANDRA SECTOR 17D, AWAS VIKAS SIKANDRA YOUNA, AGRA	
DRAWING TITLE: BLOCK A/- FLOOR PLANS & AREA DETAILS	

DRAWN BY: NIKITA
CHECKED BY: DD UPADHYAY
SHEET NO. R-07

CLIENT:
M/S OP CHAINS HOUSINGS LLP &
M/S BHARAT NAGAR HOUSING

PROJECT TITLE:
ANTHELA-AFFORDABLE HOUSING AT
SECTOR 12D,AWAS VIKAS SIKANDRA
YOJNA, AGRA

DRAWING TITLE:
BLOCK A/- FLOOR PLANS & AREA
DETAILS


ARCHITECT: NEXUSPLUS CONSULTANTS PVT. LTD. B-116 2ND FLOOR, SECTOR-60, NOIDA-201301. PHONE NO. 0120 4355781 / 4250683

CLIENT: For Bharat Nagar Housing
ARCHITECT: DD UPADHYAY
CHECKED BY: NIKITA

PROJECT TITLE: ANTHELA - AFFORDABLE HOUSING AT SECTOR 12D, AWAS VIKAS SIKANDRA YOUNA, AGRA
CLIENT: M/S OP CHAINS HOUSING LLP / M/S BHARAT NAGAR HOUSING
SHEET NO. R-08
SCALE 1:100
NORTH:

DRAWING TITLE: BLOCK D / F - FLOOR PLANS AND AREA
DETAIL

TOTAL GROUND COVERAGE AREA (SQM)			
586.230			
TOTAL PLANNED GROUND FLOOR (SQM) (G2-G3)			
432.974			
TOTAL AREA (SQM)			
61.742			
IN GROUND FLOOR =			
61.742			
BALCONY (SQM)			
150.922			
TOTAL AREA (SQM)			
432.974			
DUCT / SHAFT DEDUCTION (G2)			
583.896			
AREA COVERED ON TYPICAL FLOOR (G2-G3)			
13.854			
TOTAL DEDUCTION (G2)			
13.854			
TOTAL AREA (G2-G3)			
420.120			
DUCT / SHAFT DEDUCTION (G4)			
583.896			
AREA COVERED ON TYPICAL FLOOR (G4-G5)			
13.854			
TOTAL DEDUCTION (G4)			
13.854			
TOTAL AREA (G4-G5)			
420.120			
DUCT / SHAFT DEDUCTION (G6)			
583.896			
AREA COVERED ON TYPICAL FLOOR (G6-G7)			
13.854			
TOTAL DEDUCTION (G6)			
13.854			
TOTAL AREA (G6-G7)			
420.120			
DUCT / SHAFT DEDUCTION (G8)			
583.896			
AREA COVERED ON TYPICAL FLOOR (G8-G9)			
13.854			
TOTAL DEDUCTION (G8)			
13.854			
TOTAL AREA (G8-G9)			
420.120			
DUCT / SHAFT DEDUCTION (G10)			
583.896			
AREA COVERED ON TYPICAL FLOOR (G10-G11)			
13.854			
TOTAL DEDUCTION (G10)			
13.854			
TOTAL AREA (G10-G11)			
420.120			
DUCT / SHAFT DEDUCTION (G12)			
583.896			
AREA COVERED ON TYPICAL FLOOR (G12-G13)			
13.854			
TOTAL DEDUCTION (G12)			
13.854			
TOTAL AREA (G12-G13)			
420.120			
DUCT / SHAFT DEDUCTION (G14)			
583.896			
AREA COVERED ON TYPICAL FLOOR (G14-G15)			
13.854			
TOTAL DEDUCTION (G14)			
13.854			
TOTAL AREA (G14-G15)			
420.120			
DUCT / SHAFT DEDUCTION (G16)			
583.896			
AREA COVERED ON TYPICAL FLOOR (G16-G17)			
13.854			
TOTAL DEDUCTION (G16)			
13.854			
TOTAL AREA (G16-G17)			
420.120			
DUCT / SHAFT DEDUCTION (G18)			
583.896			
AREA COVERED ON TYPICAL FLOOR (G18-G19)			
13.854			
TOTAL DEDUCTION (G18)			
13.854			
TOTAL AREA (G18-G19)			
420.120			
DUCT / SHAFT DEDUCTION (G20)			
583.896			
AREA COVERED ON TYPICAL FLOOR (G20-G21)			
13.854			
TOTAL DEDUCTION (G20)			
13.854			
TOTAL AREA (G20-G21)			
420.120			
DUCT / SHAFT DEDUCTION (G22)			
583.896			
AREA COVERED ON TYPICAL FLOOR (G22-G23)			
13.854			
TOTAL DEDUCTION (G22)			
13.854			
TOTAL AREA (G22-G23)			
420.120			
DUCT / SHAFT DEDUCTION (G24)			
583.896			
AREA COVERED ON TYPICAL FLOOR (G24-G25)			
13.854			
TOTAL DEDUCTION (G24)			
13.854			
TOTAL AREA (G24-G25)			
420.120			
DUCT / SHAFT DEDUCTION (G26)			
583.896			
AREA COVERED ON TYPICAL FLOOR (G26-G27)			
13.854			
TOTAL DEDUCTION (G26)			
13.854			
TOTAL AREA (G26-G27)			
420.120			
DUCT / SHAFT DEDUCTION (G28)			
583.896			
AREA COVERED ON TYPICAL FLOOR (G28-G29)			
13.854			
TOTAL DEDUCTION (G28)			
13.854			
TOTAL AREA (G28-G29)			
420.120			
DUCT / SHAFT DEDUCTION (G30)			
583.896			
AREA COVERED ON TYPICAL FLOOR (G30-G31)			
13.854			
TOTAL DEDUCTION (G30)			
13.854			
TOTAL AREA (G30-G31)			
420.120			
DUCT / SHAFT DEDUCTION (G32)			
583.896			
AREA COVERED ON TYPICAL FLOOR (G32-G33)			
13.854			
TOTAL DEDUCTION (G32)			
13.854			
TOTAL AREA (G32-G33)			
420.120			
DUCT / SHAFT DEDUCTION (G34)			
583.896			
AREA COVERED ON TYPICAL FLOOR (G34-G35)			
13.854			
TOTAL DEDUCTION (G34)			
13.854			
TOTAL AREA (G34-G35)			
420.120			
DUCT / SHAFT DEDUCTION (G36)			
583.896			
AREA COVERED ON TYPICAL FLOOR (G36-G37)			
13.854			
TOTAL DEDUCTION (G36)			
13.854			
TOTAL AREA (G36-G37)			
420.120			
DUCT / SHAFT DEDUCTION (G38)			
583.896			
AREA COVERED ON TYPICAL FLOOR (G38-G39)			
13.854			
TOTAL DEDUCTION (G38)			
13.854			
TOTAL AREA (G38-G39)			
420.120			
DUCT / SHAFT DEDUCTION (G40)			
583.896			
AREA COVERED ON TYPICAL FLOOR (G40-G41)			
13.854			
TOTAL DEDUCTION (G40)			
13.854			
TOTAL AREA (G40-G41)			
420.120			
DUCT / SHAFT DEDUCTION (G42)			
583.896			
AREA COVERED ON TYPICAL FLOOR (G42-G43)			
13.854			
TOTAL DEDUCTION (G42)			
13.854			
TOTAL AREA (G42-G43)			
420.120			
DUCT / SHAFT DEDUCTION (G44)			
583.896			
AREA COVERED ON TYPICAL FLOOR (G44-G45)			
13.854			
TOTAL DEDUCTION (G44)			
13.854			
TOTAL AREA (G44-G45)			
420.120			
DUCT / SHAFT DEDUCTION (G46)			
583.896			
AREA COVERED ON TYPICAL FLOOR (G46-G47)			
13.854			
TOTAL DEDUCTION (G46)			
13.854			
TOTAL AREA (G46-G47)			
420.120			
DUCT / SHAFT DEDUCTION (G48)			
583.896			
AREA COVERED ON TYPICAL FLOOR (G48-G49)			
13.854			
TOTAL DEDUCTION (G48)			
13.854			
TOTAL AREA (G48-G49)			
420.120			
DUCT / SHAFT DEDUCTION (G50)			
583.896			
AREA COVERED ON TYPICAL FLOOR (G50-G51)			
13.854			
TOTAL DEDUCTION (G50)			
13.854			
TOTAL AREA (G50-G51)			
420.120			
DUCT / SHAFT DEDUCTION (G52)			
583.896			
AREA COVERED ON TYPICAL FLOOR (G52-G53)			
13.854			
TOTAL DEDUCTION (G52)			
13.854			
TOTAL AREA (G52-G53)			
420.120			
DUCT / SHAFT DEDUCTION (G54)			
583.896			
AREA COVERED ON TYPICAL FLOOR (G54-G55)			
13.854			
TOTAL DEDUCTION (G54)			
13.854			
TOTAL AREA (G54-G55)			
420.120			
DUCT / SHAFT DEDUCTION (G56)			
583.896			
AREA COVERED ON TYPICAL FLOOR (G56-G57)			
13.854			
TOTAL DEDUCTION (G56)			
13.854			
TOTAL AREA (G56-G57)			
420.120			
DUCT / SHAFT DEDUCTION (G58)			
583.896			
AREA COVERED ON TYPICAL FLOOR (G58-G59)			
13.854			
TOTAL DEDUCTION (G58)			
13.854			
TOTAL AREA (G58-G59)			
420.120			
DUCT / SHAFT DEDUCTION (G60)			
583.896			
AREA COVERED ON TYPICAL FLOOR (G60-G61)			
13.854			
TOTAL DEDUCTION (G60)			
13.854			
TOTAL AREA (G60-G61)			
420.120			
DUCT / SHAFT DEDUCTION (G62)			
583.896			
AREA COVERED ON TYPICAL FLOOR (G62-G63)			
13.854			
TOTAL DEDUCTION (G62)			
13.854			
TOTAL AREA (G62-G63)			
420.120			
DUCT / SHAFT DEDUCTION (G64)			
583.896			
AREA COVERED ON TYPICAL FLOOR (G64-G65)			
13.854			
TOTAL DEDUCTION (G64)			
13.854			
TOTAL AREA (G64-G65)			
420.120			
DUCT / SHAFT DEDUCTION (G66)			
583.896			
AREA COVERED ON TYPICAL FLOOR (G66-G67)			
13.854			
TOTAL DEDUCTION (G66)			
13.854			
TOTAL AREA (G66-G67)			
420.120			
DUCT / SHAFT DEDUCTION (G68)			
583.896			
AREA COVERED ON TYPICAL FLOOR (G68-G69)			
13.854			
TOTAL DEDUCTION (G68)			
13.854			
TOTAL AREA (G68-G69)			
420.120			
DUCT / SHAFT DEDUCTION (G70)			
583.896			
AREA COVERED ON TYPICAL FLOOR (G70-G71)			
13.854			
TOTAL DEDUCTION (G70)			
13.854			
TOTAL AREA (G70-G71)			
420.120			
DUCT / SHAFT DEDUCTION (G72)			

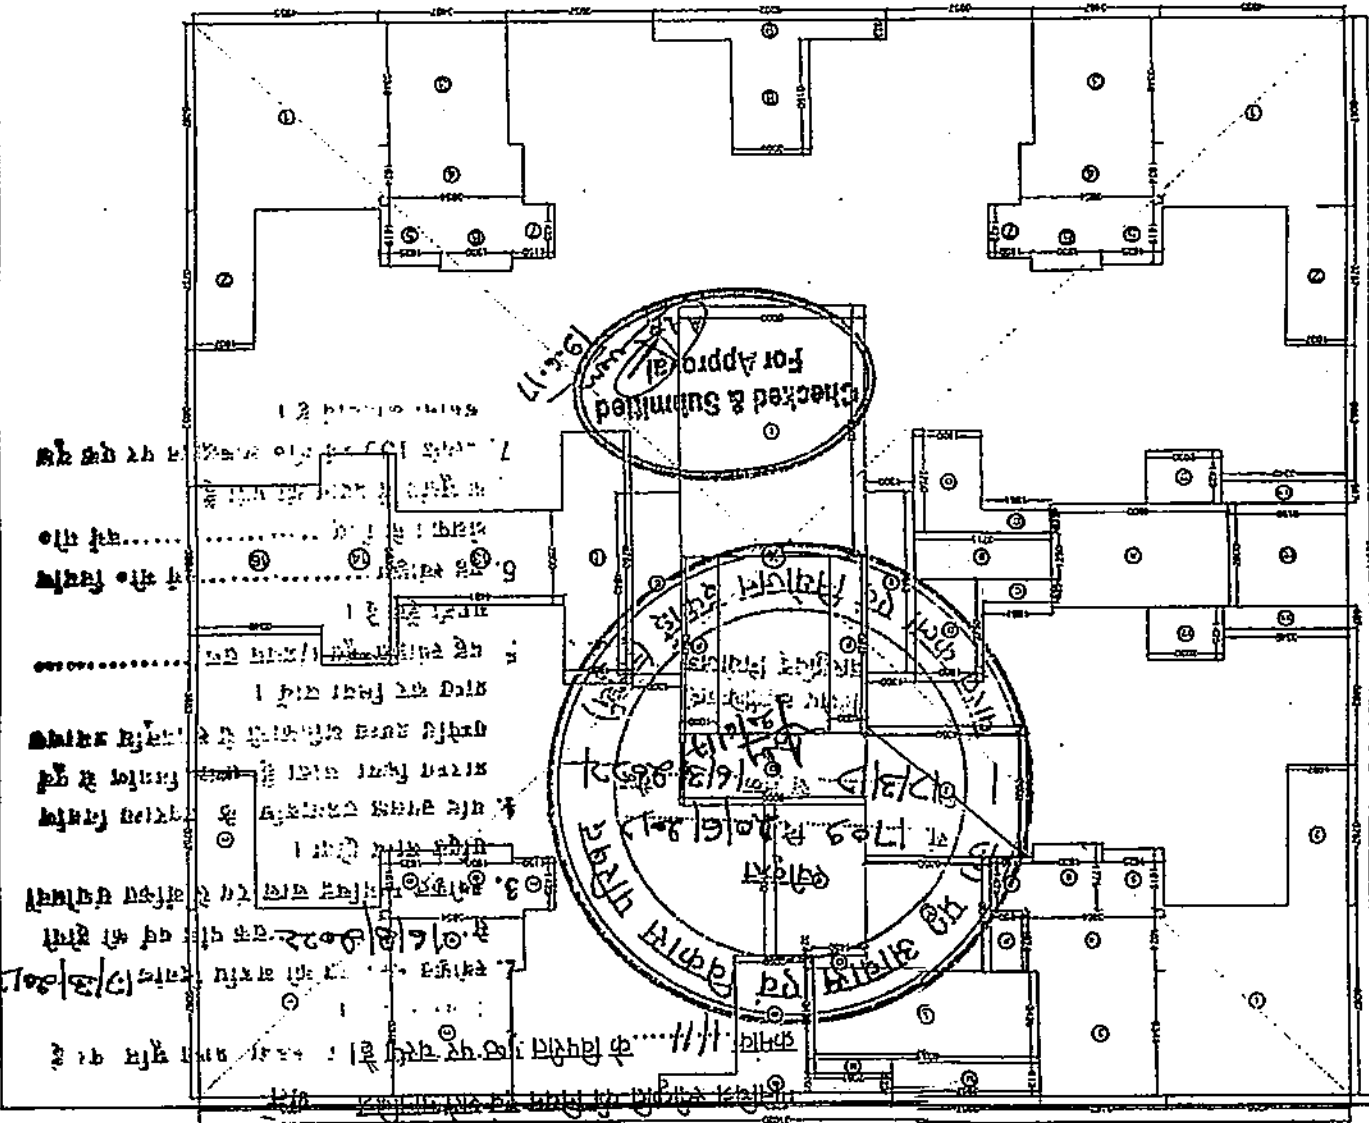

NOTES:
1. ALL DIMENSIONS ARE IN MM.
2. DIMENSIONS NOT TO BE SCALED.
THIS ENTIRE DEVELOPMENT HAS BEEN CONCEIVED
DESIGNED AND DRAFTED ON THE BASIS OF THE FOLLOWING
PARAMETERS.

SUBMISSION DRAWING

TYPICAL FLOOR ON 9TH TO 14TH FLOOR (SQM)		TYPICAL FLOOR ON 8TH TO 14TH FLOOR (SQM)		TYPICAL FLOOR ON 7TH TO 14TH FLOOR (SQM)	
S.NO.	AREA	S.NO.	AREA	S.NO.	AREA
1	10.175	1	10.175	1	10.175
2	12.592	2	12.592	2	12.592
3	1.861	3	1.861	3	1.861
4	2.750	4	2.750	4	2.750
5	4.843	5	4.843	5	4.843
6	1.000	6	1.000	6	1.000
7	4.750	7	4.750	7	4.750
8	1.950	8	1.950	8	1.950
9	6.702	9	6.702	9	6.702
10	33.510	10	33.510	10	33.510
11	9.750	11	9.750	11	9.750
12	13.224	12	13.224	12	13.224
13	3.999	13	3.999	13	3.999
14	2.930	14	2.930	14	2.930
15	1.455	15	1.455	15	1.455
16	3.994	16	3.994	16	3.994
17	11.470	17	11.470	17	11.470
18	11.530	18	11.530	18	11.530
19	6.788	19	6.788	19	6.788
20	27.152	20	27.152	20	27.152
21	73.272	21	73.272	21	73.272

AREA DETAIL

ANTHELA-AFFORDABLE HOUSING AT
SECTOR 12D,AWAS VIKAS SIKANDRA
YOJNA, AGRA

CLIENT:
M/S OP CHAINS HOUSING LLP /
M/S BHARAT NAGAR HOUSING

DRAWN BY:
NIKITA
CHECKED BY:
DD UPADHYAY

SHEET NO. R-09
NORTH:
SCALE 1:100



CLIENT
ARCHITECT

Partner
For Bharat Nagar Housing
ARCHITECT

ARCHITECT:
NEXUSPLUS
CONSULTANTS PVT. LTD.
B-116 2ND FLOOR, SECTOR-50,
NOIDA-201301
PHONE NO. 0120 4365761 / 4260663
architects
nexus

Block C/G/H-AREA PLAN FOR 9TH TO 14TH FLOOR


TYPICAL FLOOR ON 9TH TO 14TH FLOOR (SQM)		TYPICAL FLOOR ON 8TH TO 14TH FLOOR (SQM)		TYPICAL FLOOR ON 7TH TO 14TH FLOOR (SQM)	
S.NO.	AREA	S.NO.	AREA	S.NO.	AREA
1	10.175	1	10.175	1	10.175
2	12.592	2	12.592	2	12.592
3	1.861	3	1.861	3	1.861
4	2.750	4	2.750	4	2.750
5	4.843	5	4.843	5	4.843
6	1.000	6	1.000	6	1.000
7	4.750	7	4.750	7	4.750
8	1.950	8	1.950	8	1.950
9	6.702	9	6.702	9	6.702
10	33.510	10	33.510	10	33.510
11	9.750	11	9.750	11	9.750
12	13.224	12	13.224	12	13.224
13	3.999	13	3.999	13	3.999
14	2.930	14	2.930	14	2.930
15	1.455	15	1.455	15	1.455
16	3.994	16	3.994	16	3.994
17	11.470	17	11.470	17	11.470
18	11.530	18	11.530	18	11.530
19	6.788	19	6.788	19	6.788
20	27.152	20	27.152	20	27.152
21	73.272	21	73.272	21	73.272

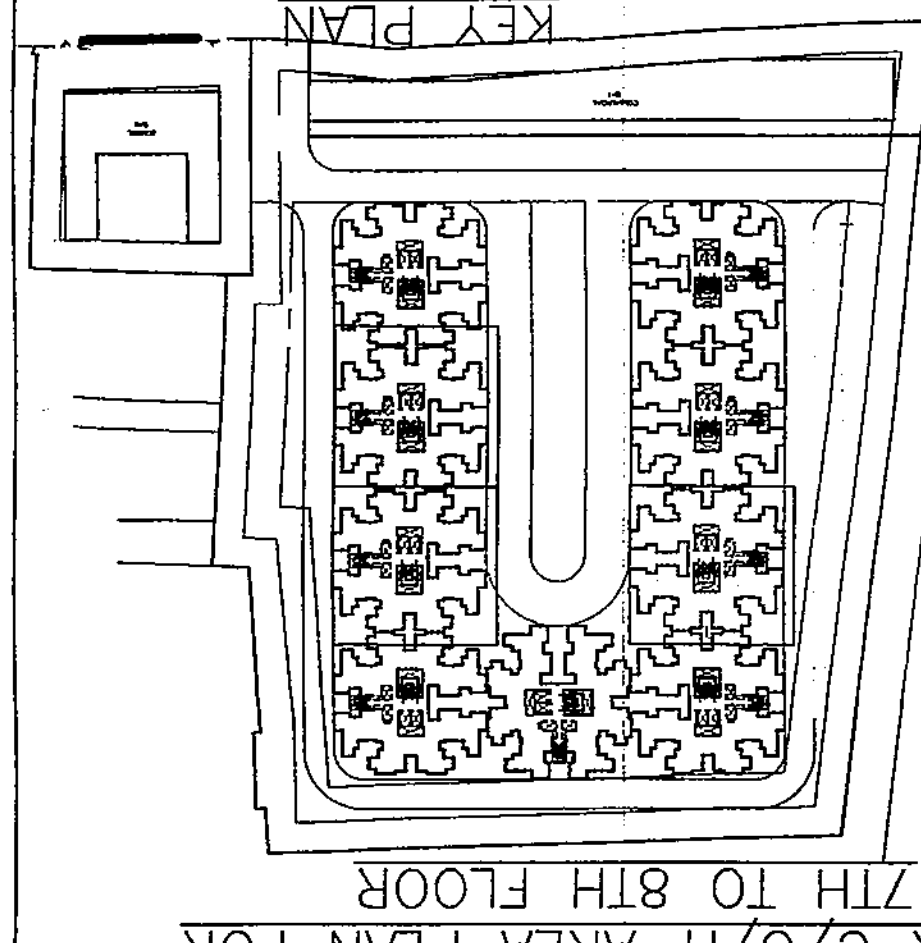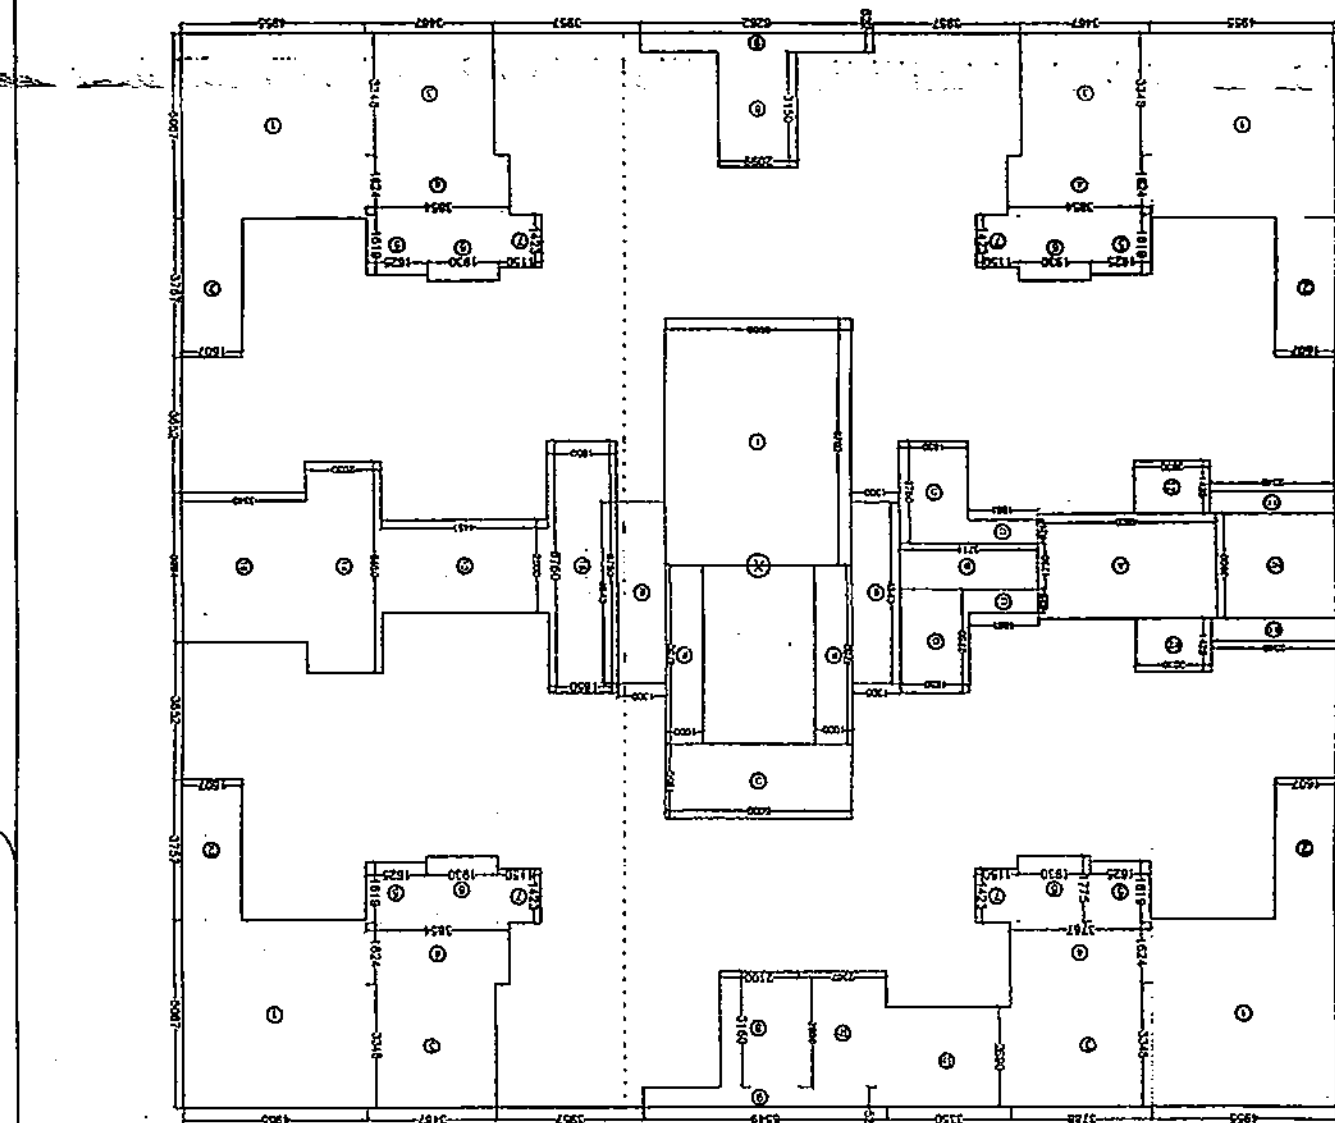



Block C/G/H-AREA PLAN FOR 7TH TO 8TH FLOOR

Block C/G/H-AREA PLAN FOR 6TH FLOOR




TYPICAL FLOOR ON 6TH FLOOR (SQM)		TYPICAL FLOOR ON 5TH FLOOR (SQM)		TYPICAL FLOOR ON 4TH FLOOR (SQM)	
S.NO.	AREA	S.NO.	AREA	S.NO.	AREA
1	10.175	1	10.175	1	10.175
2	12.592	2	12.592	2	12.592
3	1.861	3	1.861	3	1.861
4	2.750	4	2.750	4	2.750
5	4.843	5	4.843	5	4.843
6	1.000	6	1.000	6	1.000
7	4.750	7	4.750	7	4.750
8	1.950	8	1.950	8	1.950
9	6.702	9	6.702	9	6.702
10	33.510	10	33.510	10	33.510
11	9.750	11	9.750	11	9.750
12	13.224	12	13.224	12	13.224
13	3.999	13	3.999	13	3.999
14	2.930	14	2.930	14	2.930
15	1.455	15	1.455	15	1.455
16	3.994	16	3.994	16	3.994
17	11.470	17	11.470	17	11.470
18	11.530	18	11.530	18	11.530
19	6.788	19	6.788	19	6.788
20	27.152	20	27.152	20	27.152
21	73.272	21	73.272	21	73.272

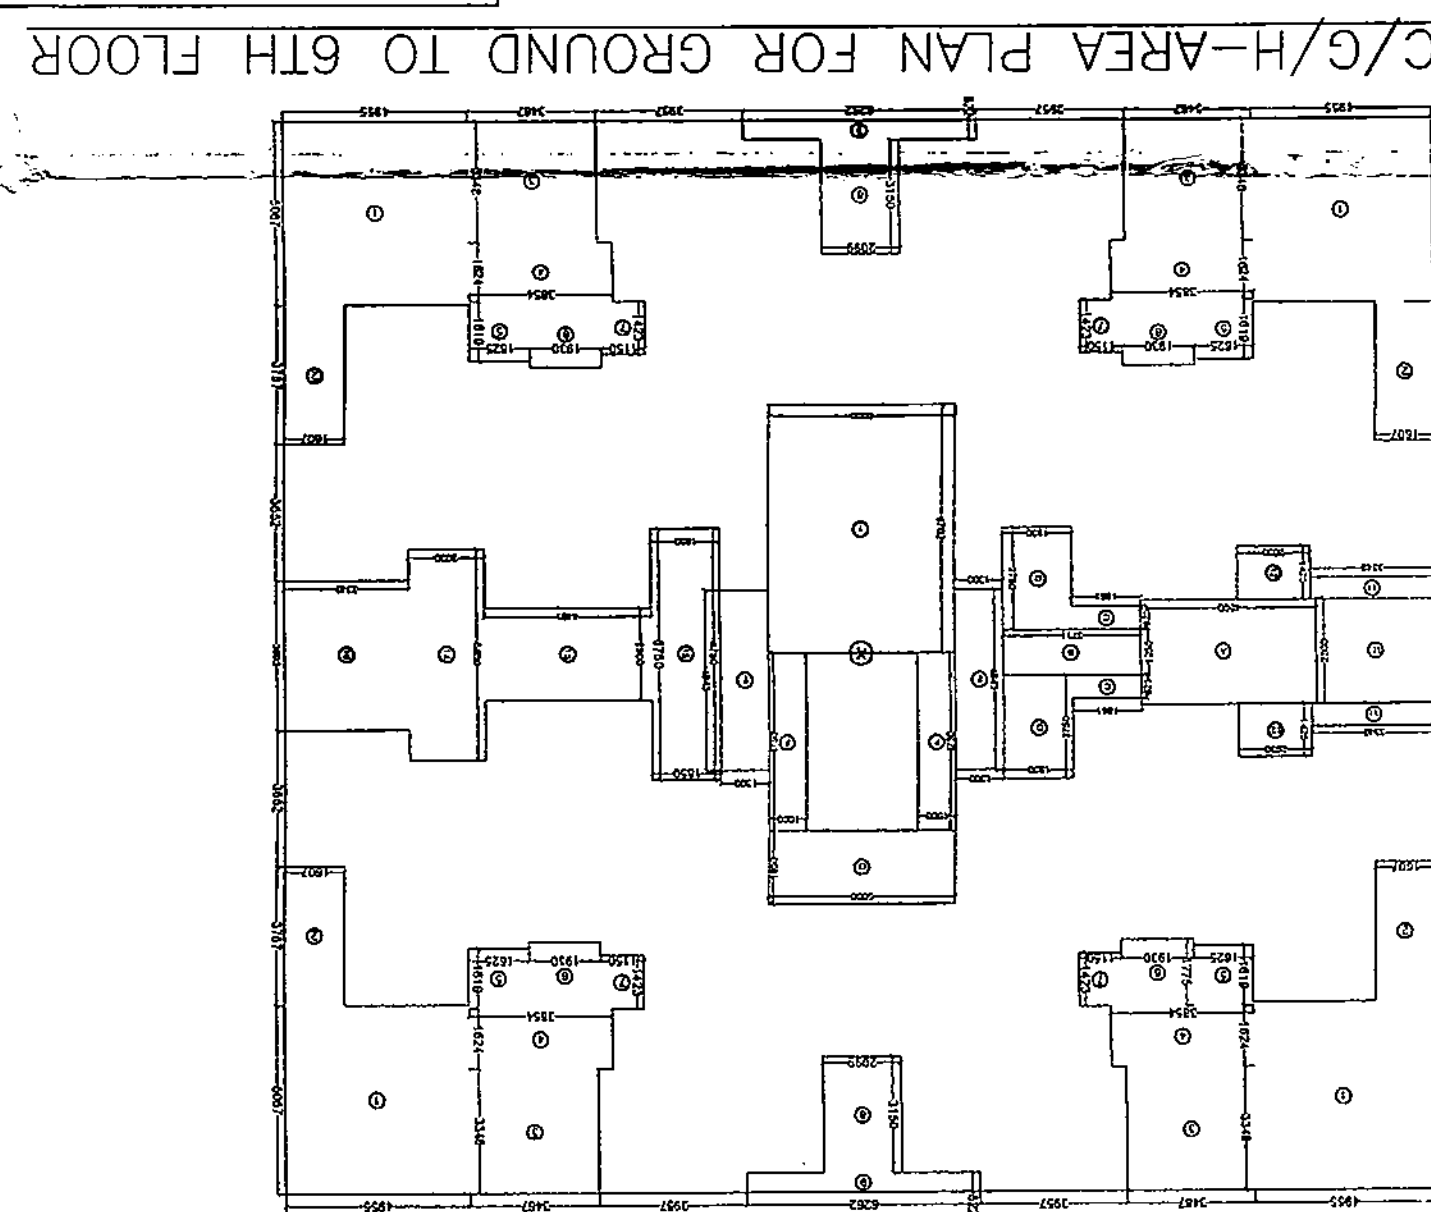

Block C/G/H-TYPICAL PLAN FOR 7TH TO 8TH FLOOR

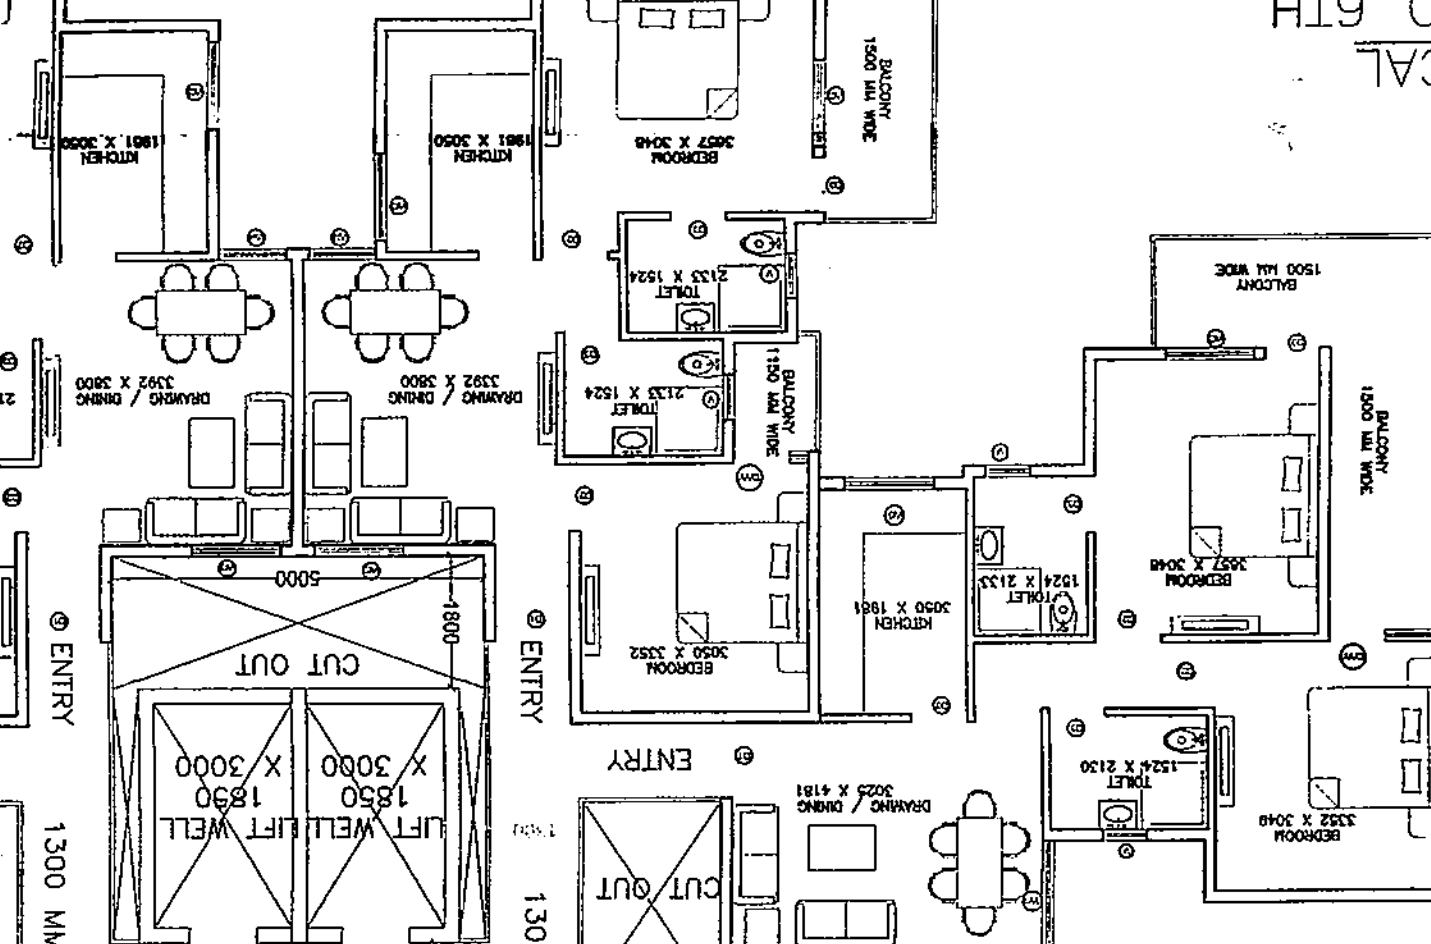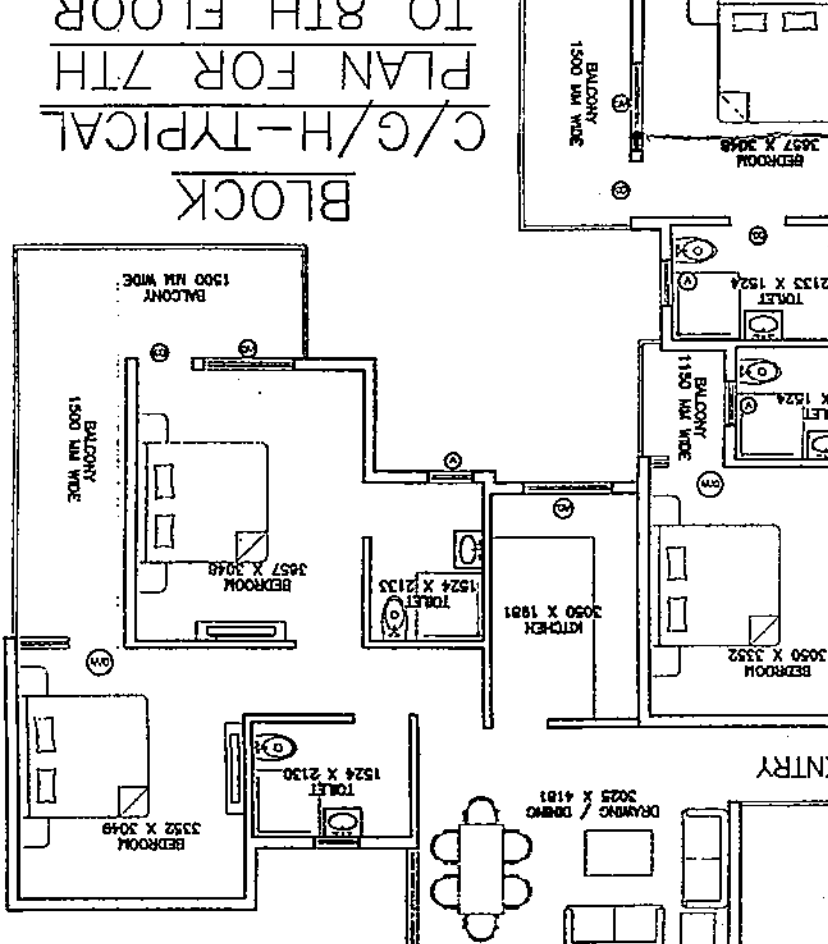


Block C/G/H-TYPICAL PLAN FOR GROUND TO 6TH FLOOR

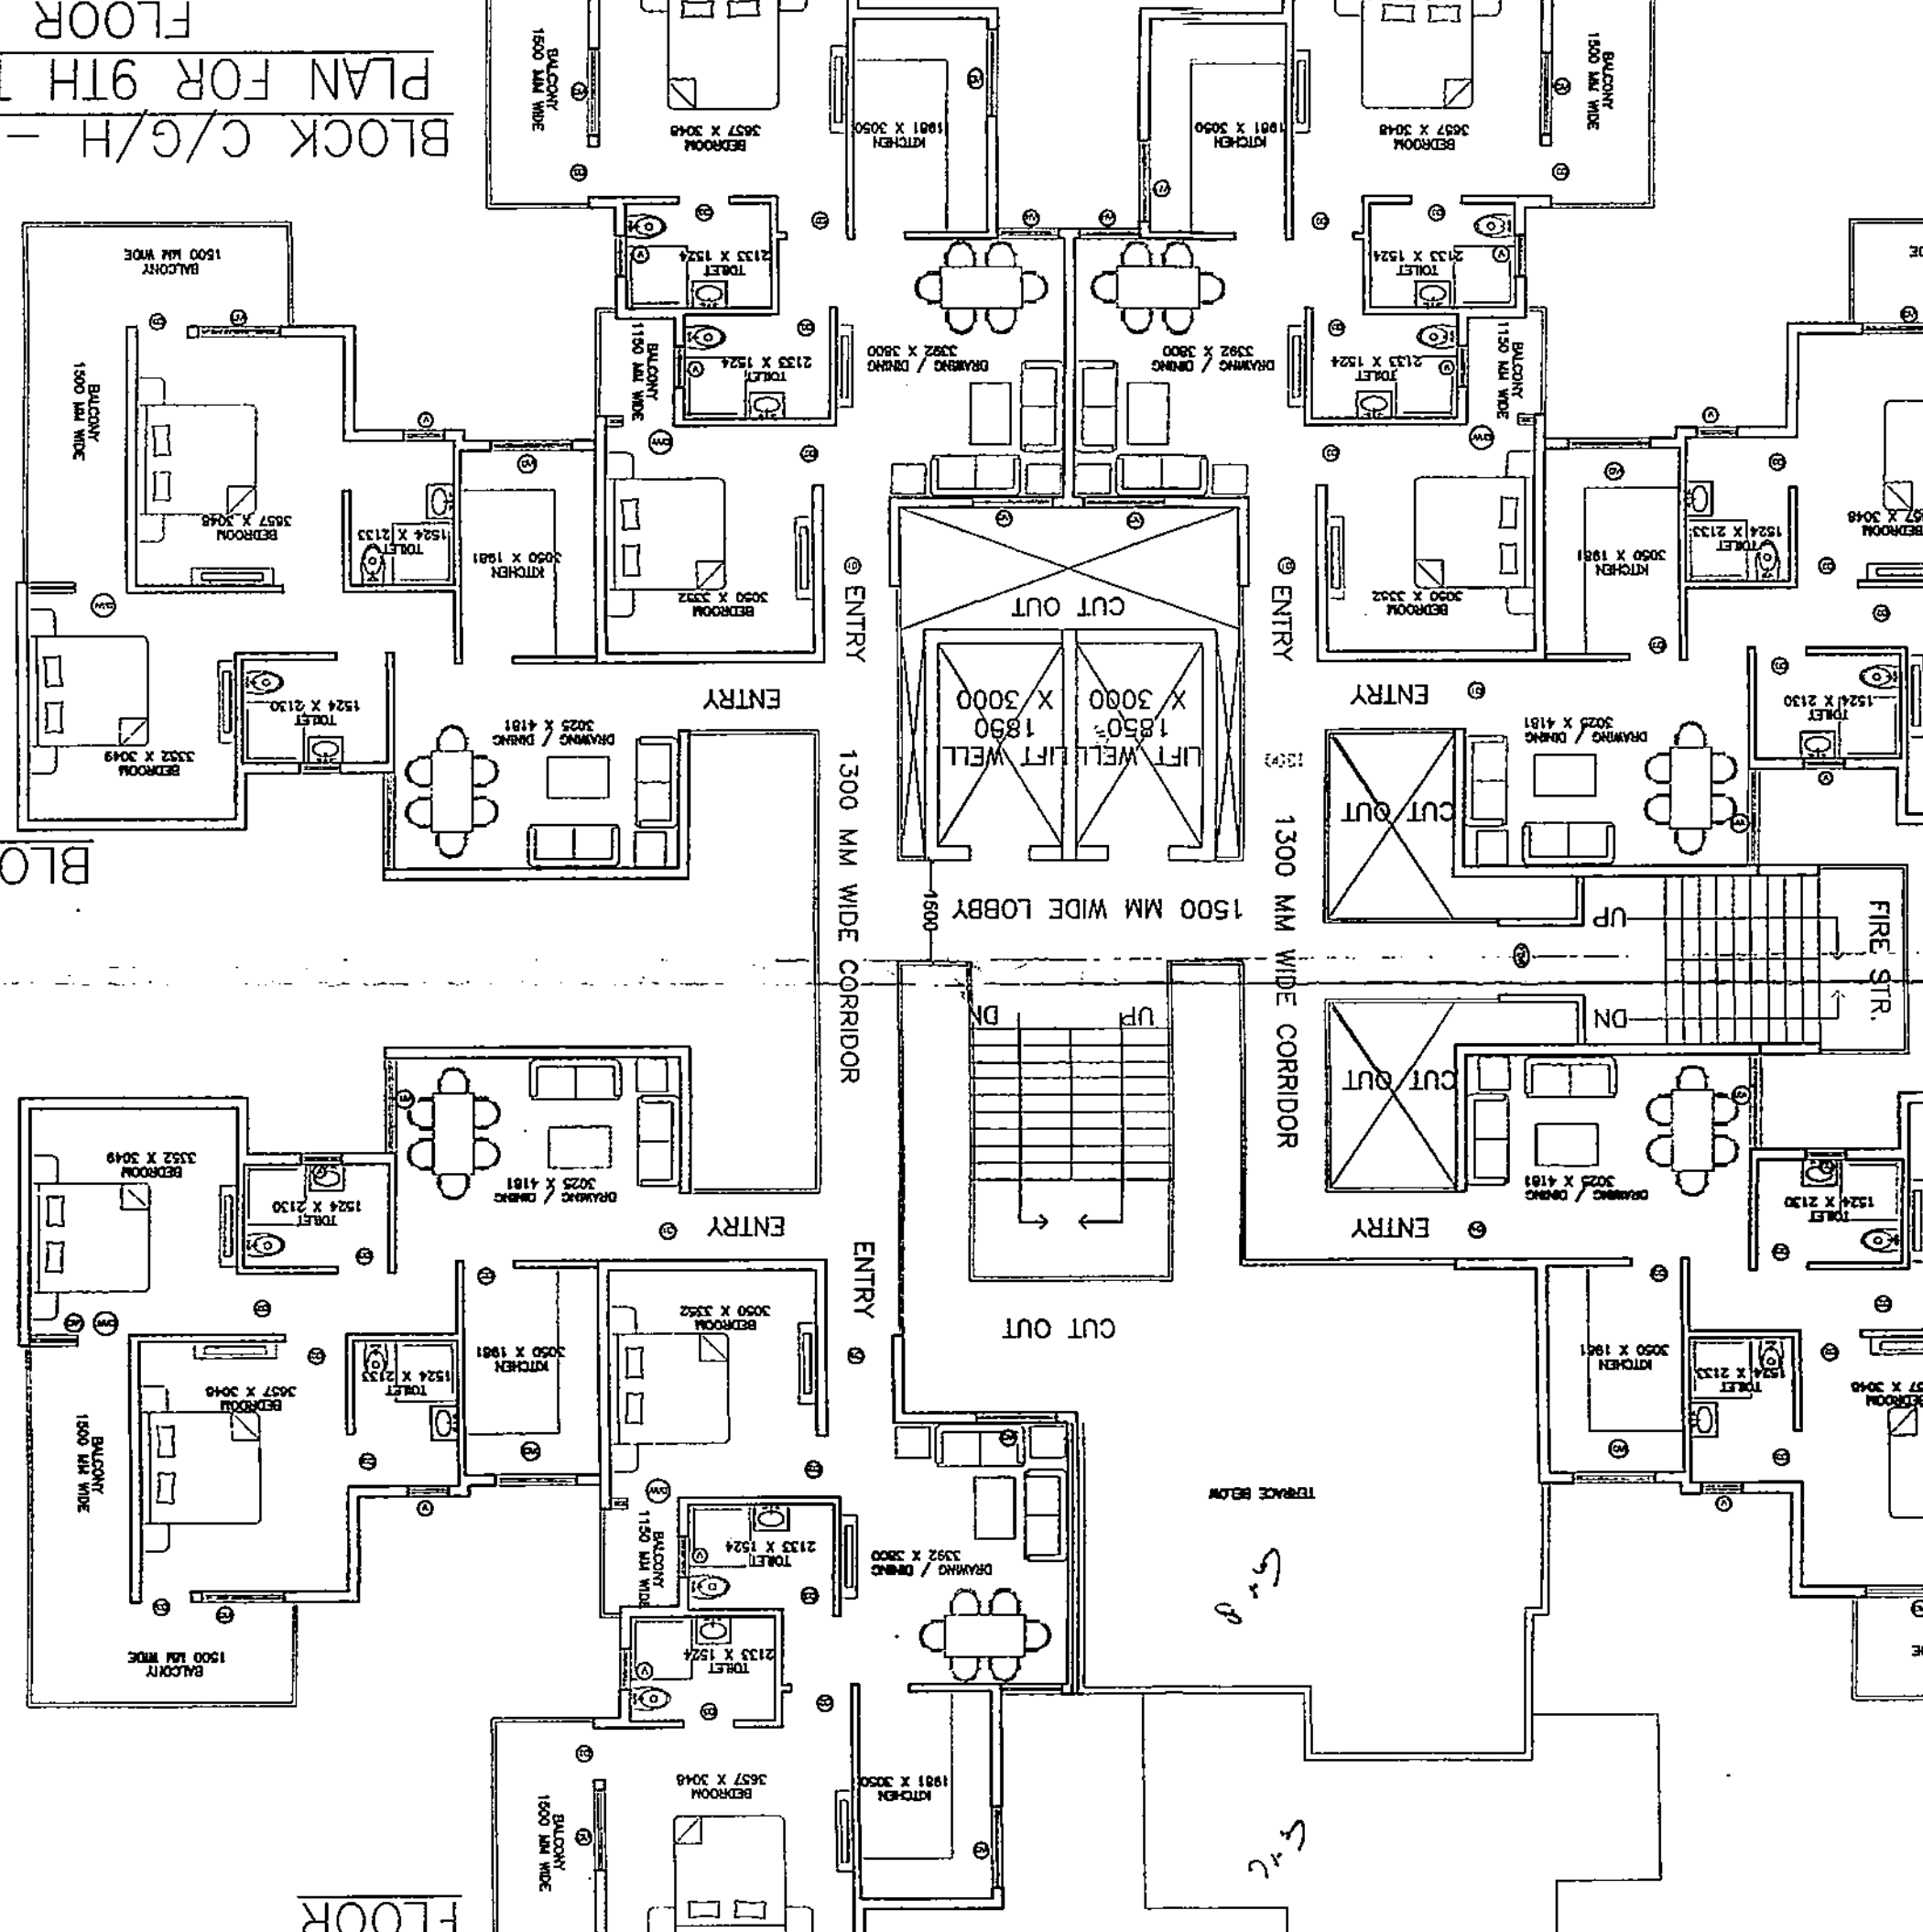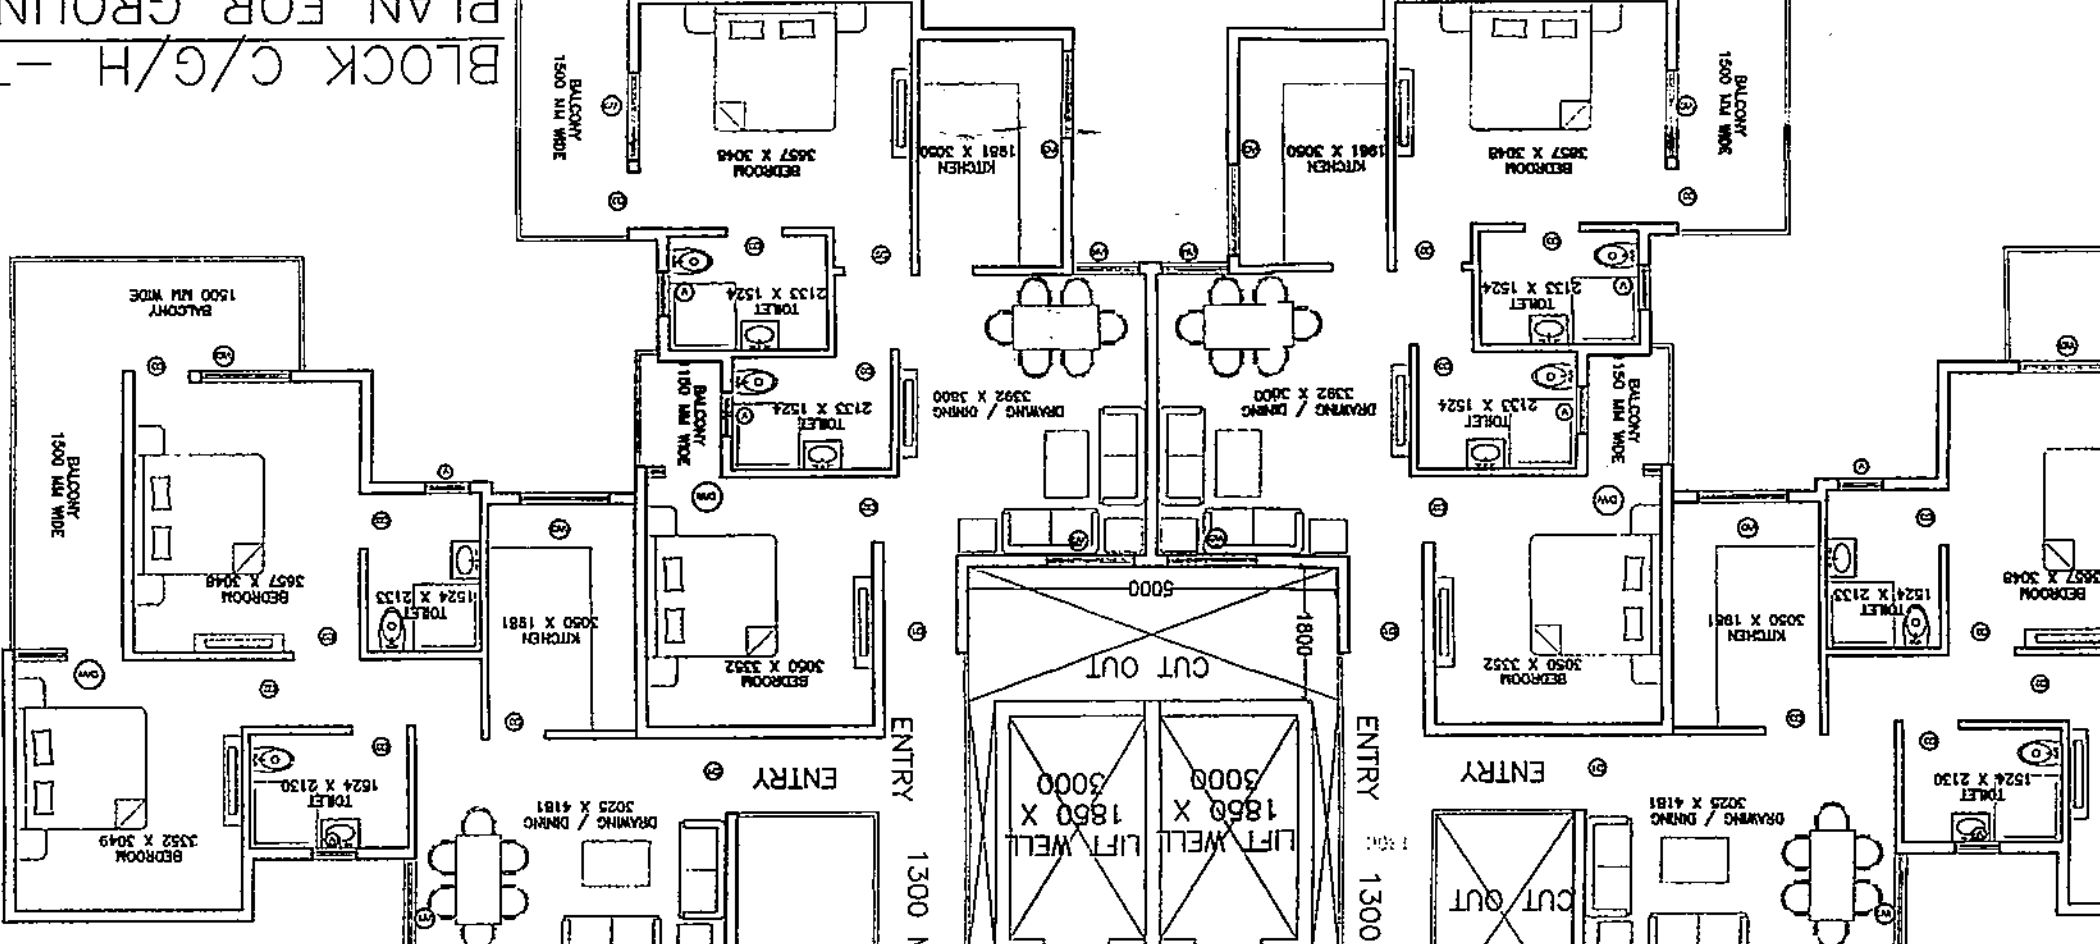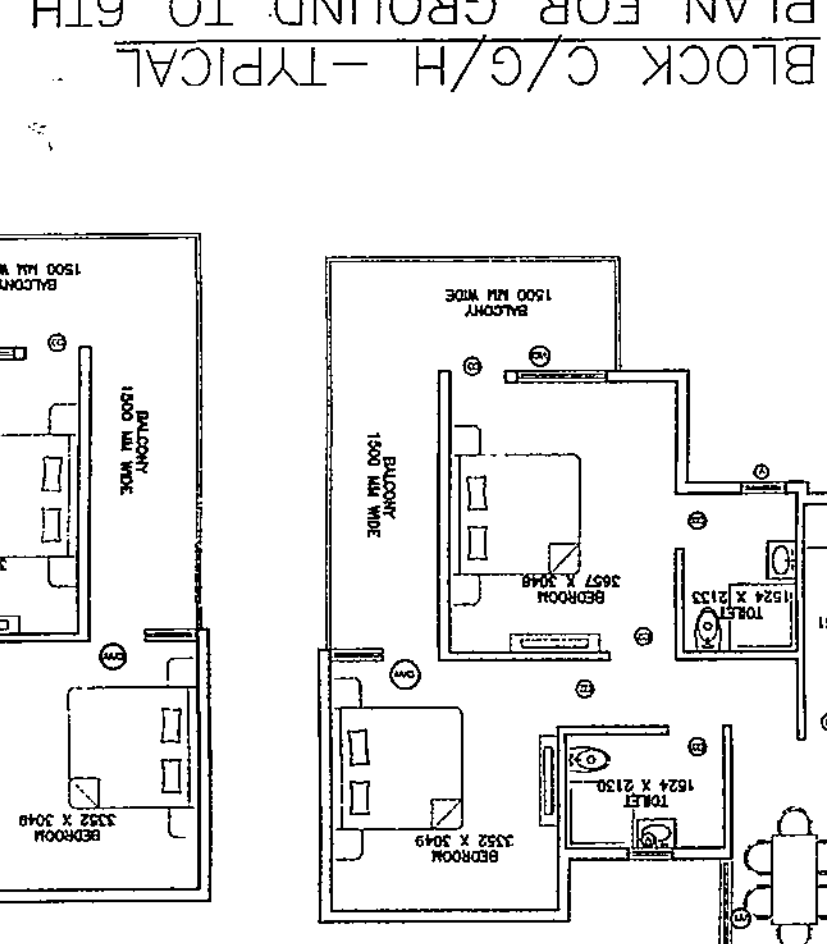


Block C/G/H - TYPICAL PLAN FOR 9TH TO 14TH FLOOR


TYPICAL FLOOR ON 9TH TO 14TH FLOOR (SQM)		TYPICAL FLOOR ON 8TH TO 14TH FLOOR (SQM)		TYPICAL FLOOR ON 7TH TO 14TH FLOOR (SQM)	
S.NO.	AREA	S.NO.	AREA	S.NO.	AREA
1	10.175	1	10.175	1	10.175
2	12.592	2	12.592	2	12.592
3	1.861	3	1.861	3	1.861
4	2.750	4	2.750	4	2.750
5	4.843	5	4.843	5	4.843
6	1.000	6	1.000	6	1.000
7	4.750	7	4.750	7	4.750
8	1.950	8	1.950	8	1.950
9	6.702	9	6.702	9	6.702
10	33.510	10	33.510	10	33.510
11	9.750	11	9.750	11	9.750
12	13.224	12	13.224	12	13.224
13	3.999	13	3.999	13	3.999
14	2.930	14	2.930	14	2.930
15	1.455	15	1.455	15	1.455
16	3.994	16	3.994	16	3.994
17	11.470	17	11.470	17	11.470
18	11.530	18	11.530	18	11.530
19	6.788	19	6.788	19	6.788
20	27.152	20	27.152	20	27.152
21	73.272	21	73.272	21	73.272

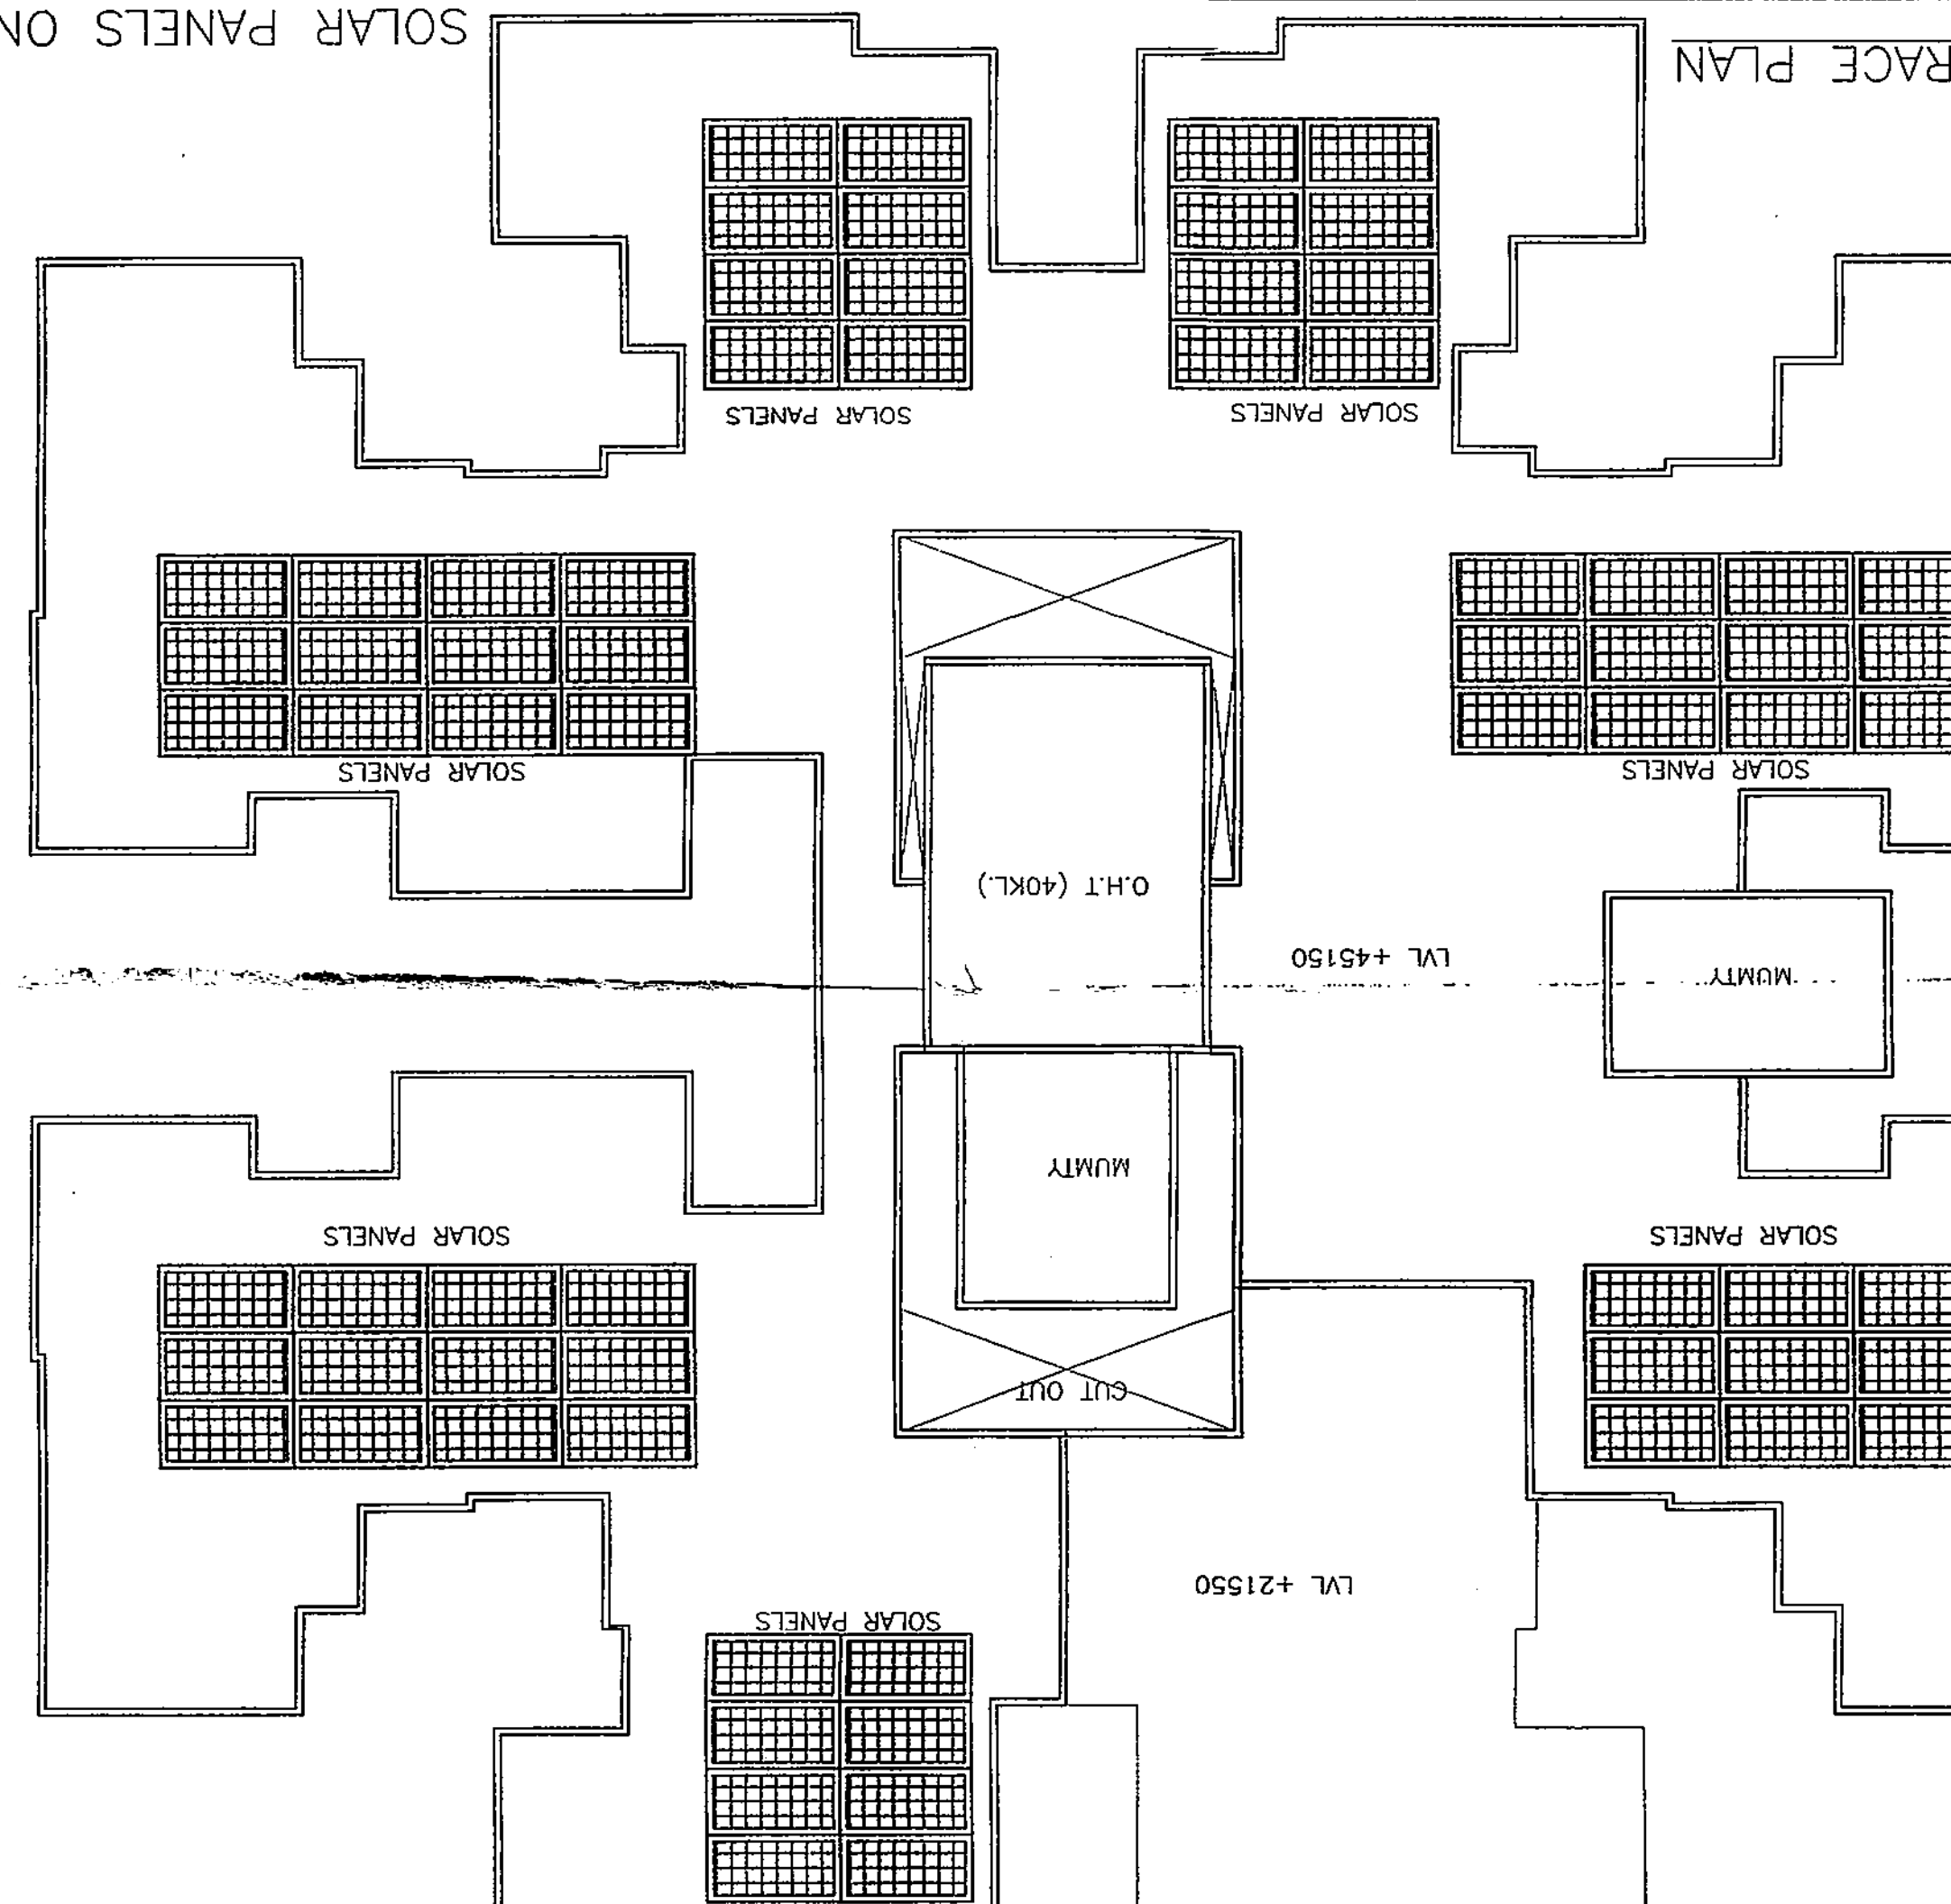


BLOCK B - AREA PLAN FOR
GROUND TO 6TH FLOOR

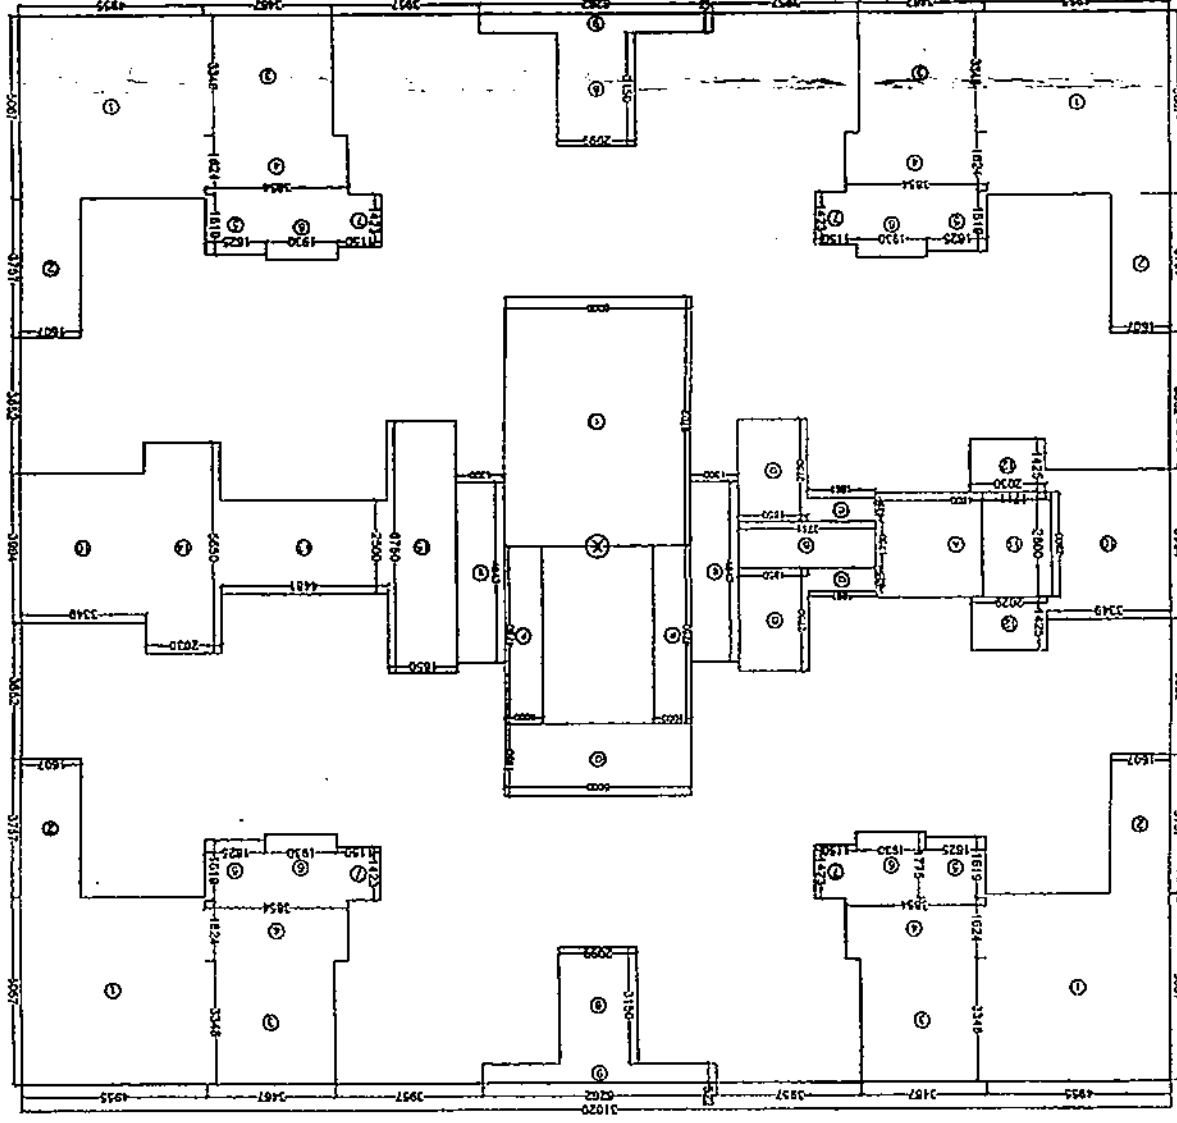



BLOCK B - TYPICAL PLAN
FOR GROUND TO 6TH FLOOR

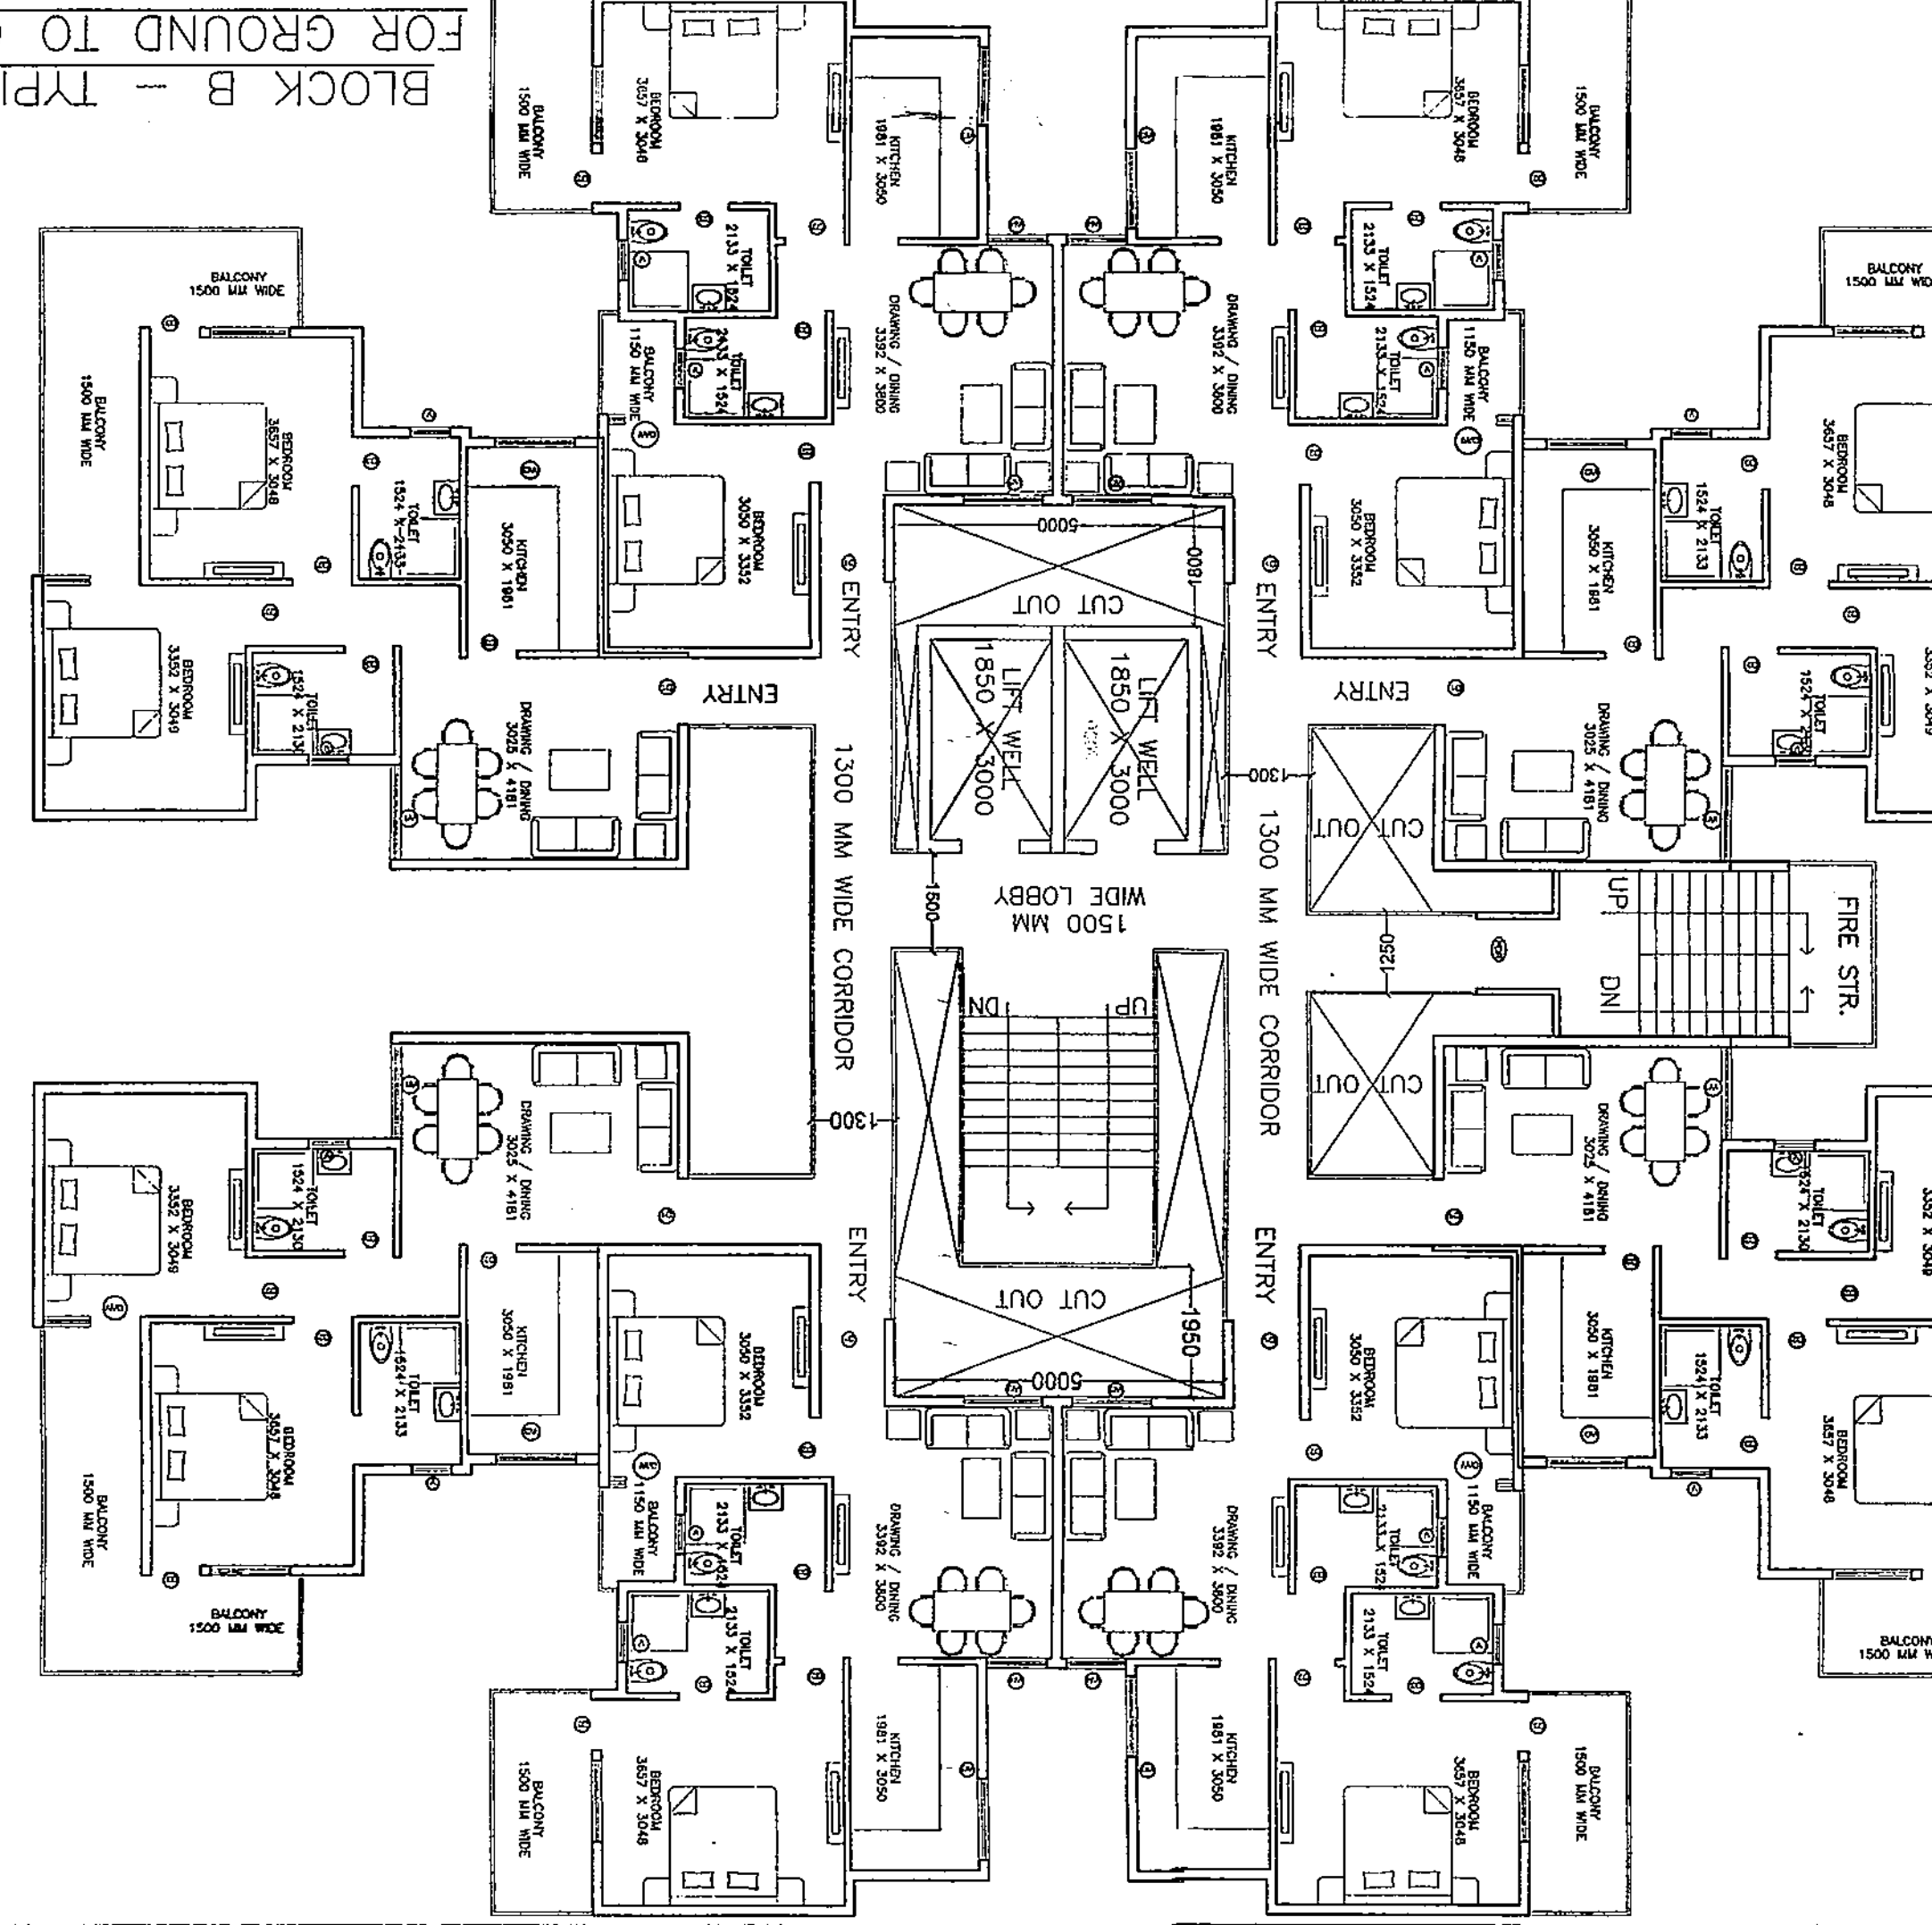


BLOCK B - AREA PLAN FOR 7TH TO 14TH FLOOR

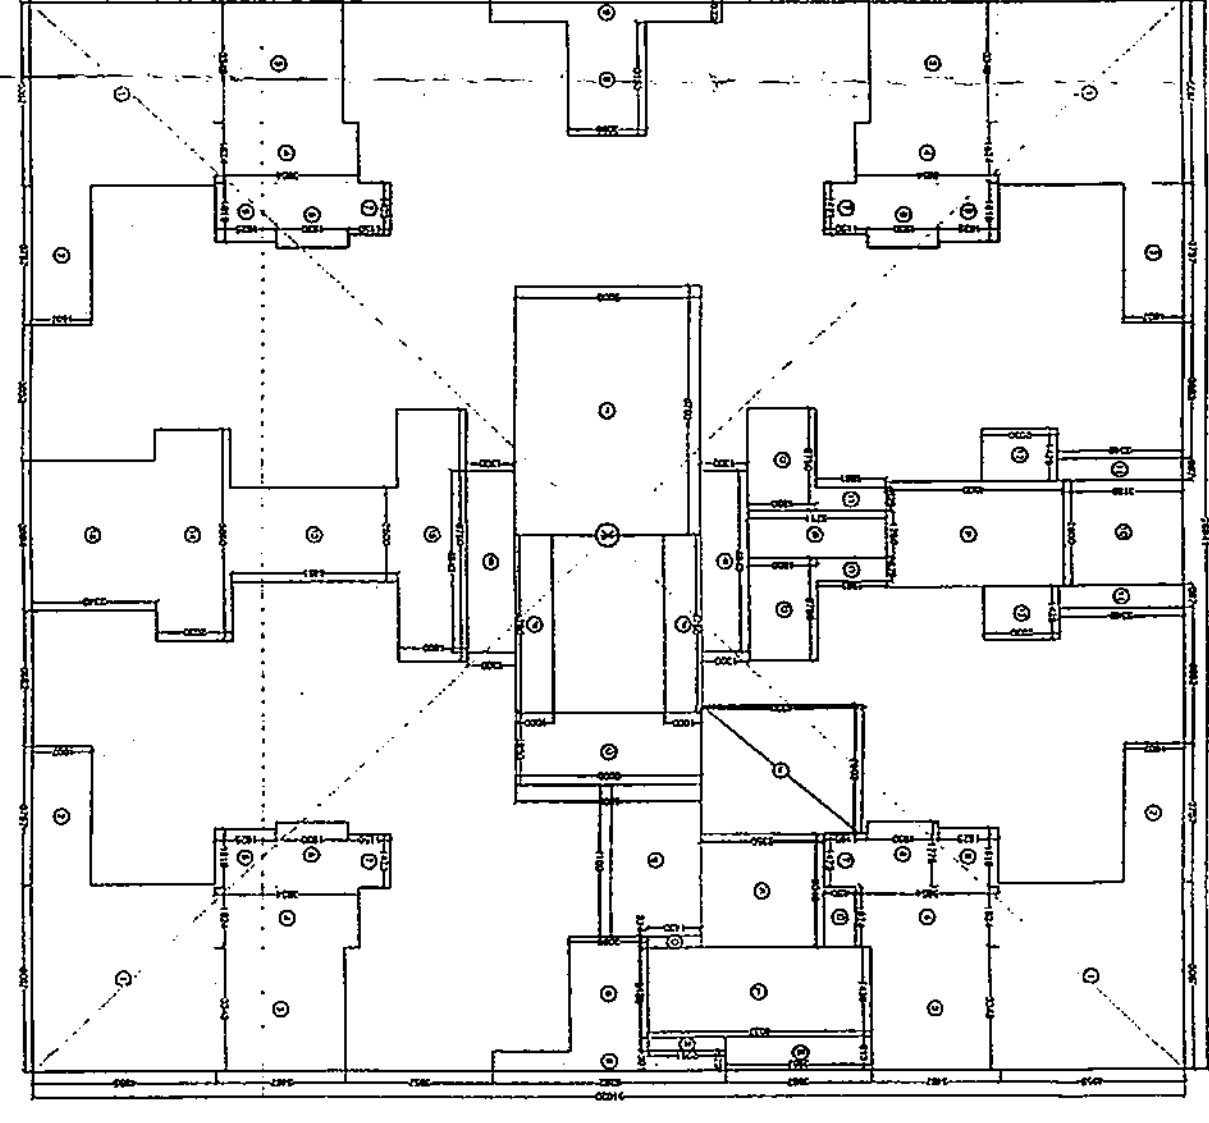

Floor plan of the second floor. The plan shows a large central hall with a staircase. To the left of the hall is a room with a dimension of 3.00 x 3.00. To the right of the hall is a room with a dimension of 3.00 x 3.00. At the far right is a balcony with a dimension of 1.00 x 1.00. The overall dimensions of the floor are 12.00 x 12.00.

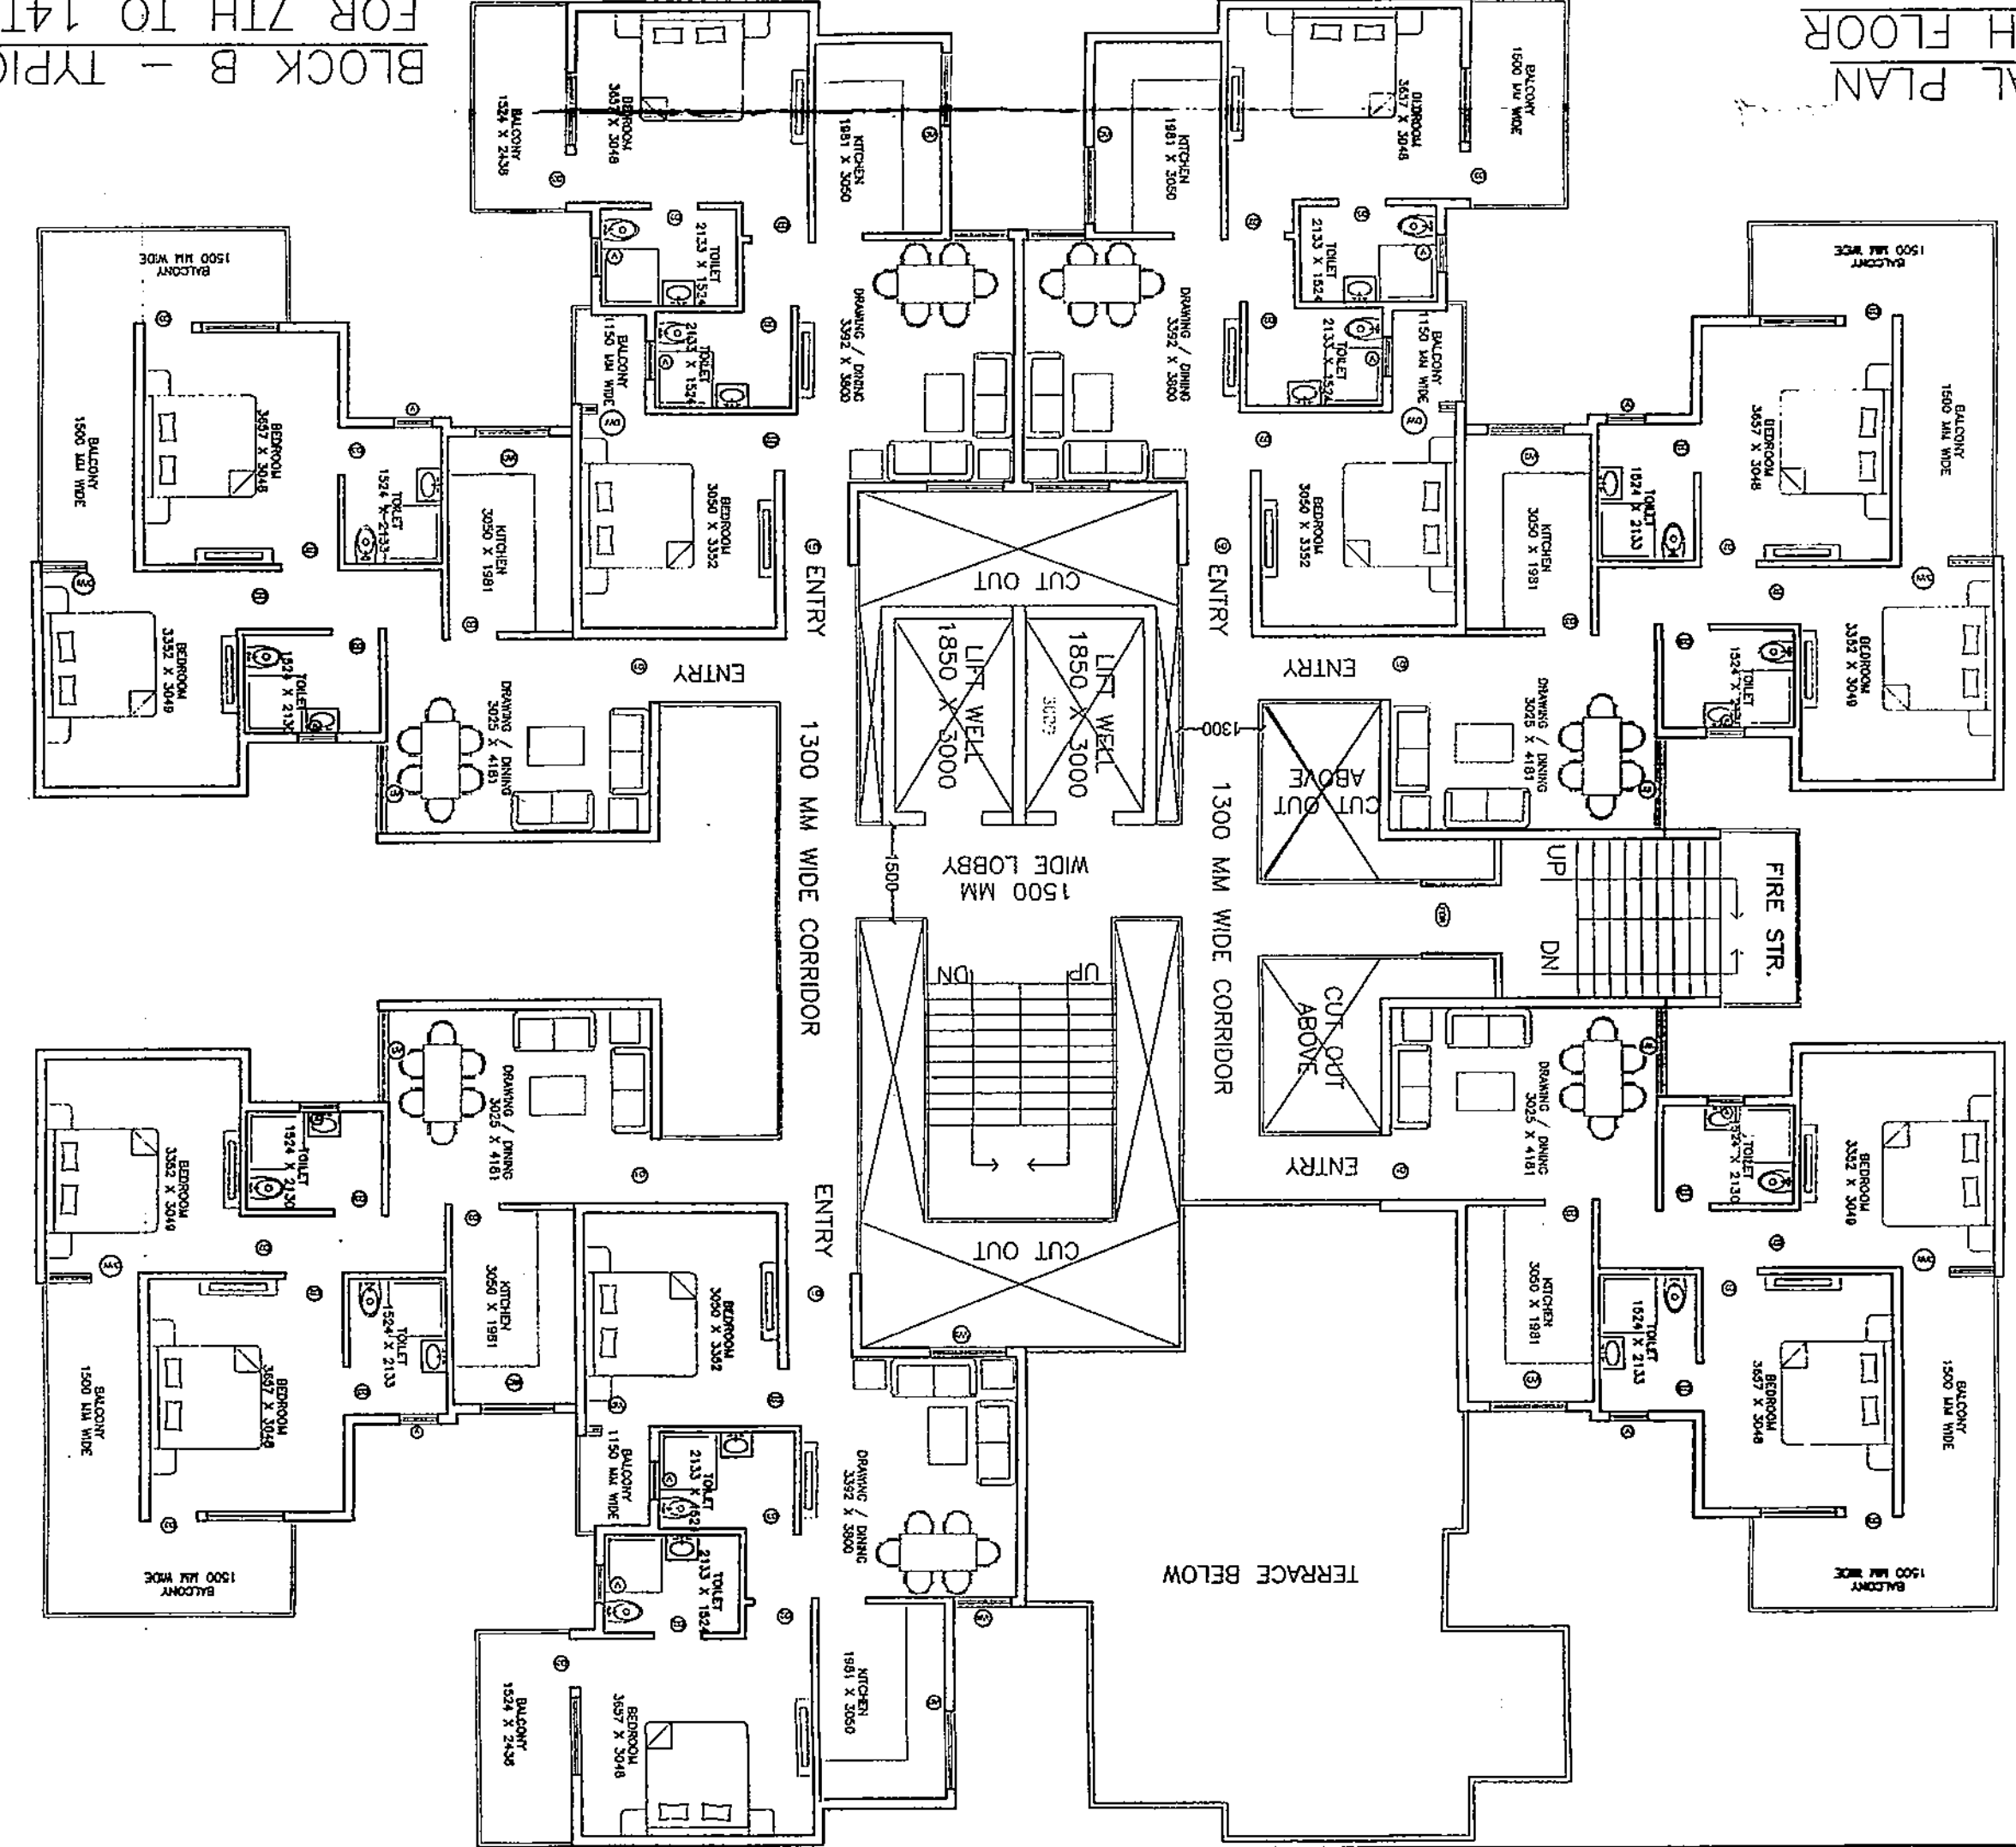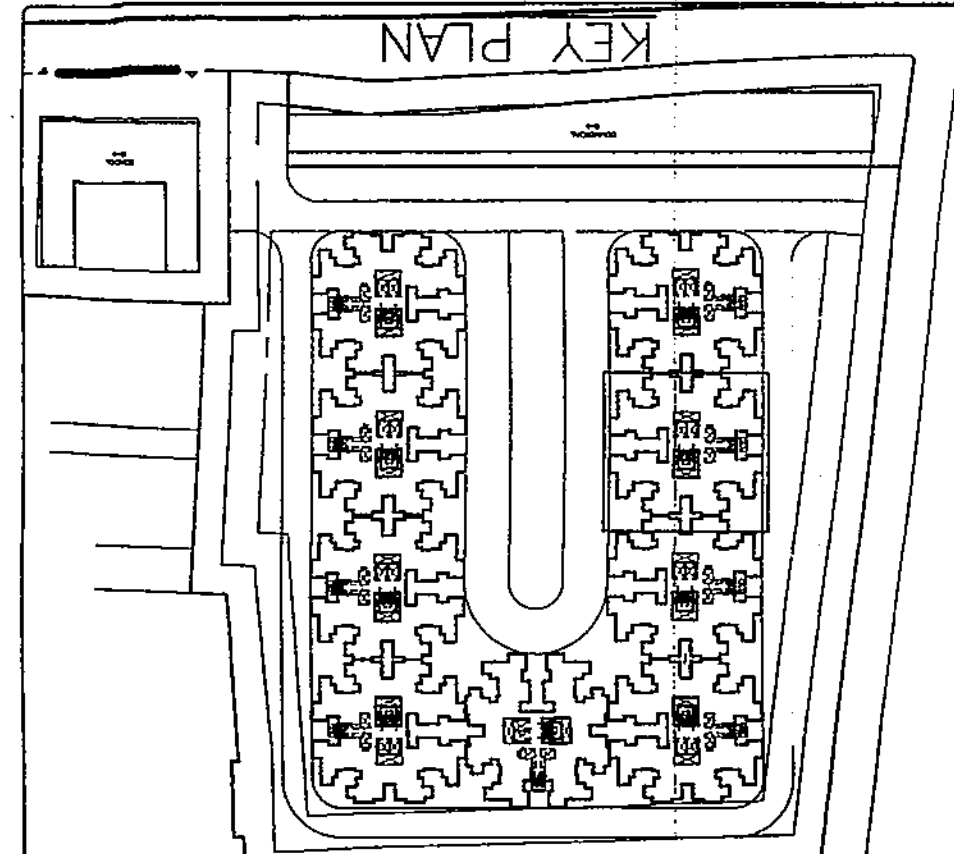[illegible]

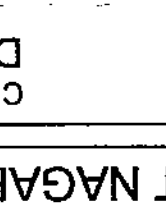PROJECT TITLE: ANTHELA- AFFORDABLE HOUSING AT SECTOR 12D,AWAS VIKAS SIKANDRA YOANA, AGRA	
CLIENT: M/S OP CHAINS HOUSINGS LLP & M/S BHARAT NAGAR HOUSING	
CHECKED BY: DD UPADHYAY	DRAWN BY: NIKITA
SHEET NO. R-10	
NORTH: 	
SCALE 1:100	
ARCHITECT	
CLIENT	
For Bharat Nagar Housing Partner 	
FEROZ KHAN ARCHITECT	
next architects	

DOOR WINDOW SCHEDULE						
S.NO.	NAME	OPENING	STILL	INT'L	LOCATION	
1	D1	1000x2500	0.0	0.0	MAIN	
2	D2	900x2500	0.0	2500	BEDROOM	
3	D3	1250x2500	0.0	2500	TOLLET	
4	W1	1452x1660	900	2500	BEDROOM	
5	D/W	1000x2500	0.0	2500	BEDROOM	
6	W3	1200x2500	900	2500	KITCHEN, BEDROOM & DRAWING ROOM	
7	W4	900x2500	900	2500	LIVING/DINING	
8	V	600x850	1650	2500	TOLLET	
9	FDR	1050x2500	0.0	2500	FIRE STAIRCASE	

[illegible]

