



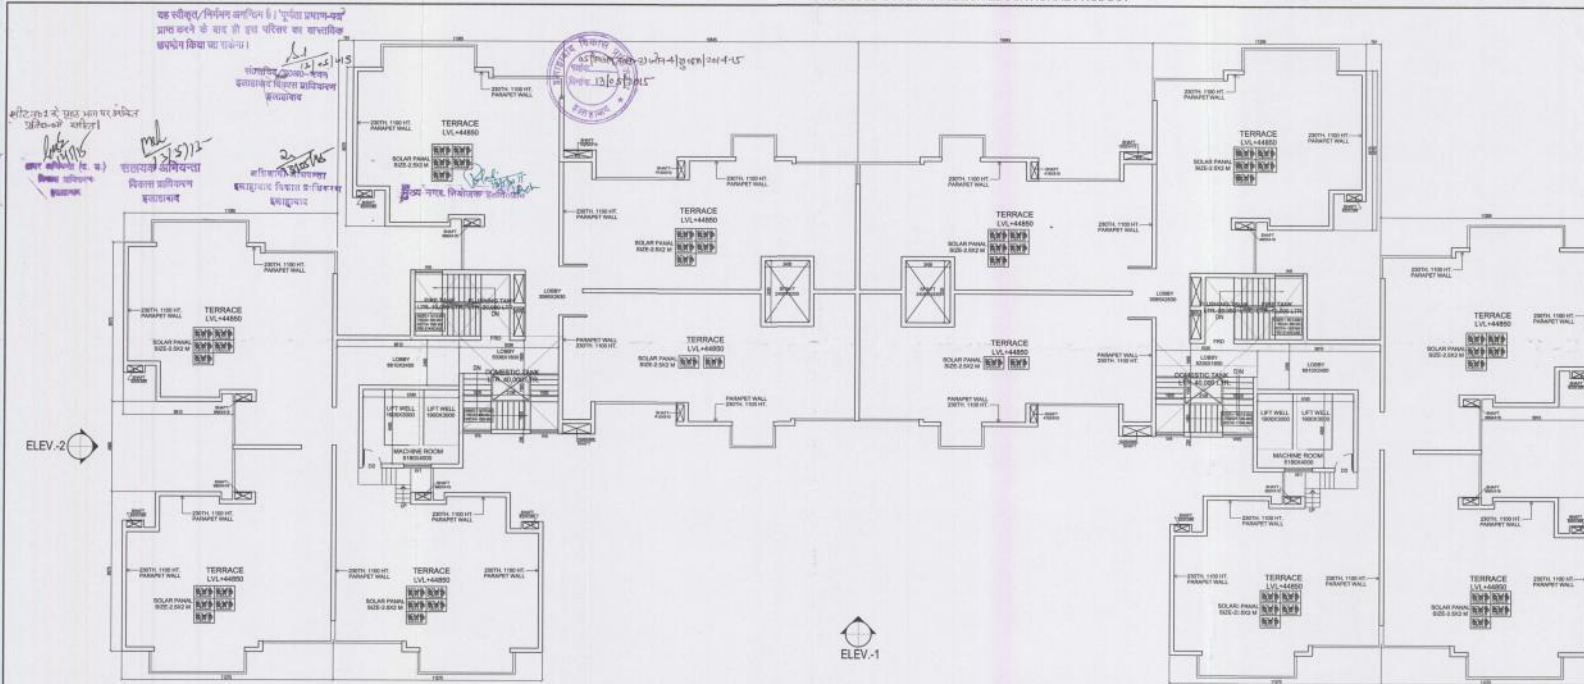

TERRACE PLAN

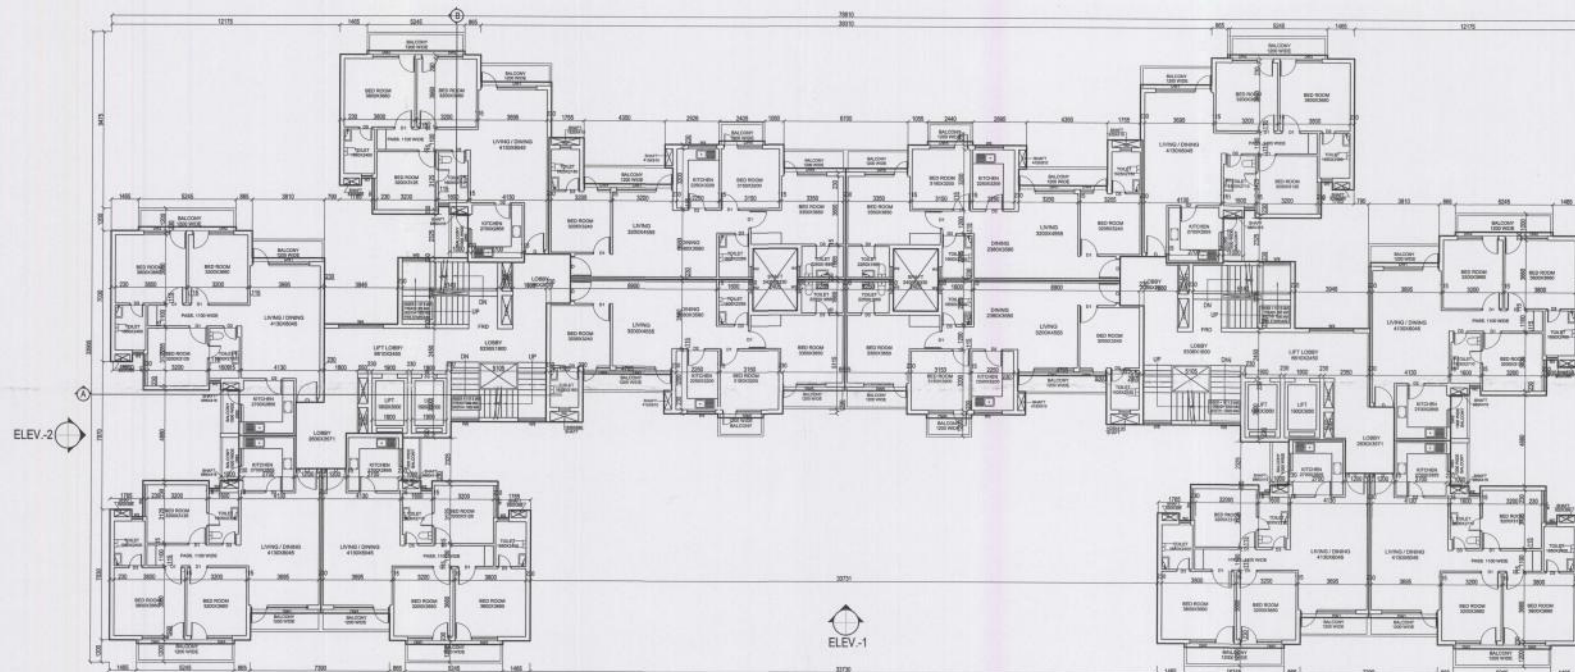

TYPICAL FLOOR PLAN

PROJ. TITLE :-
PROPOSED GROUP HOUSING
FOR GH-11, PART-1,
AT HI-TECH CITY ALLAHABAD, U.P.

DRG. TITLE :-
TYPICAL & TERRACE PLAN
(3 BED ROOM)

CHECKED BY :-

DEALT BY :-

SCALE	REVISION	DATE
N.T.S.	0	16.04.2015

NOTE:- ALL DIM. ARE IN MILLIMETER.

DRG. NO:- 05

CLIENT:-
M/S PANCHAM REALCON PVT. LTD.
HO-13C-12, KAJAJI, NEW DELHI-110019,
PO 3 FLOOR NIA/2 TASHKAND MARG, CIVIL LINES ALLD.
CIVIL LINES ALLAHABAD

ARCHITECT SIGN.

Rajesh Kumar Sharma
Project Architect
GA/9/11/2016

OWNER'S SIGN.

[Signature]
PANCHAM REALCON PVT. LTD.