



This drawing is a "COPYRIGHT" contents of this drawing or part thereof may not be used or reproduced without the permission of the Architect

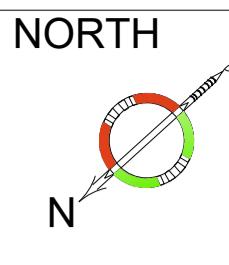

**PROJECT:-**

PROPOSED SHOPPING COMPLEX  
(COMMERCIAL-04) AT  
DA-1 HITECH CITY PRAYAGRAJ

**NOTES**

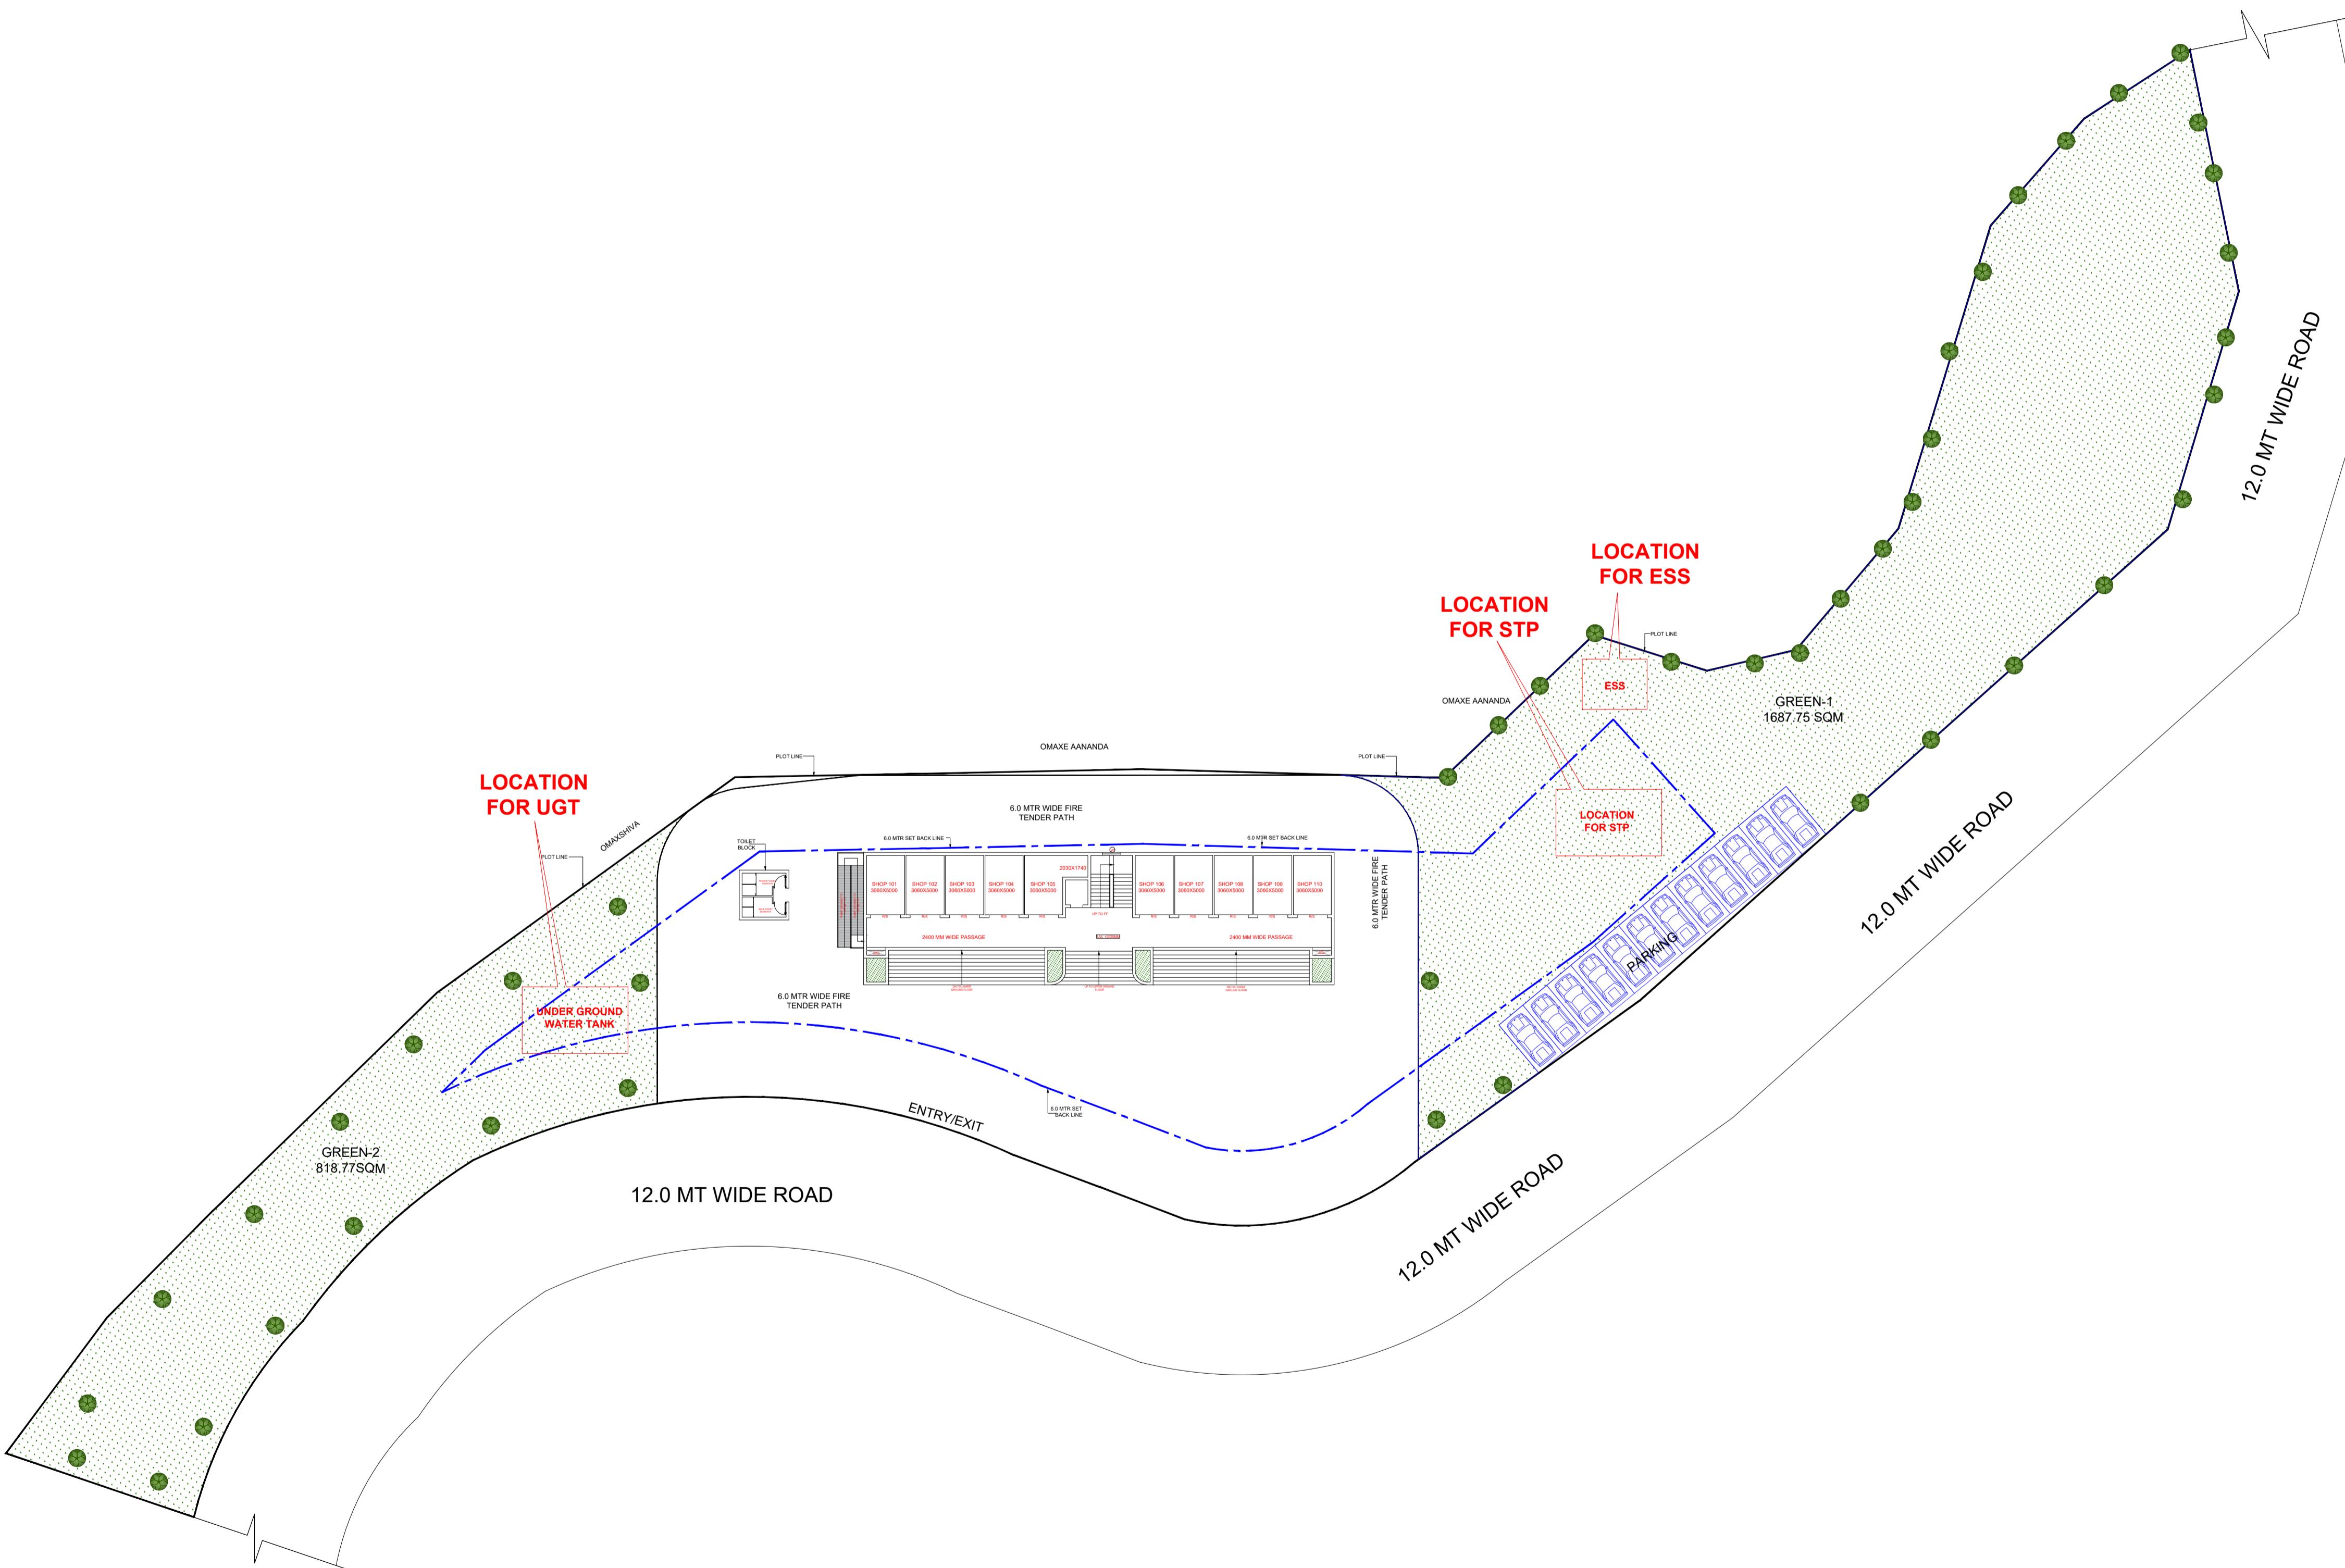

**DRAWING TITLE**

**SITE PLAN**

**SCALE**

**DATE**

NTS

JUNE -2023

**CLIENT/ OWNERS**

**M/S OMAXE PANCHAM REALCON PVT. LTD.**  
56 A/56B FIRST FLOOR, ADARSH  
SQUARE, SARDAR PATEL MARG,  
CIVIL LINES, ALLAHABAD - 21101

ARCHITECT'S SIGNATURES OWNER'S SIGNATURES

DRAWING NUMBER- AL./COMMERCIAL-04/SUB-01