

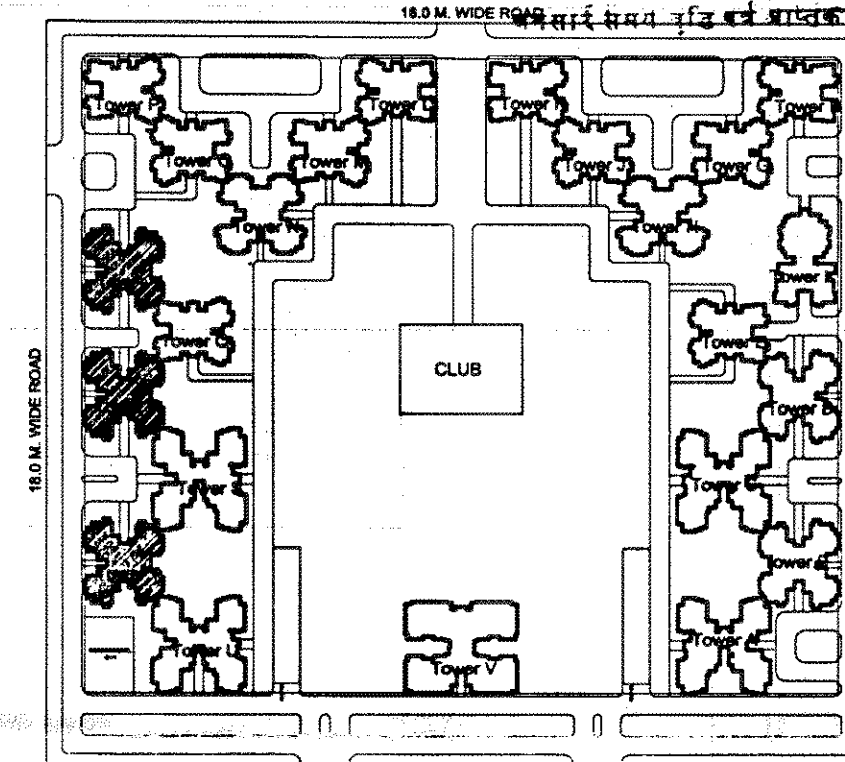
अनुमति के बिना, इस दस्तावेज़ को नकल करना, प्रसारित करना, या किसी भी प्रकार से प्रयोग करना गैर कानूनी है।
 This drawing is the property of the Architect. It is not to be used for any other purpose without the written consent of the Architect.
 The Architect is not responsible for the construction of the building. The contractor is responsible for the construction of the building.

11/20/2020
 20/01/2020

Map for proposed Building is as per City
 submitted for approval. Please.

1. यह योजना नगरपालिका के नियमों के अनुसार तैयार की गई है।
 2. इस योजना में नगरपालिका के नियमों के अनुसार आवश्यक सभी सुविधाएँ दर्शाई गई हैं।
 3. इस योजना में नगरपालिका के नियमों के अनुसार आवश्यक सभी सुविधाएँ दर्शाई गई हैं।

(8) बांँदी की अधिसूचना के अन्तर्गत यह क्षेत्र बाँँदी के अन्तर्गत है।
 (9) इस क्षेत्र में विकास के अन्तर्गत (अर्बि) से निर्मित होने वाले सभी भवन के लिए नगरपालिका के नियमों के अनुसार आवश्यक सभी सुविधाएँ दर्शाई गई हैं।



KEY PLAN

SUBMISSION DRAWINGS FOR PROPOSED GROUP
 HOUSING ON PLOT NO GH-03 AT SECTOR-78,
 NOIDA DISTT. GAUTAMBUDH NAGAR (U.P.)

OWNER

IITL- NIMBUS THE HYDE PARK, NODIA

ARCHITECT

VAIBHAV JAIN & ASSOCIATES
 195, RAM VIHAR DELHI-92. PHONE OFF. - 42518322

DRAWING TITLE
 TERRACE, LMR &
 OHT FLOOR PLAN
 TOWER- Y, R & T

NORTH

ARCH. SEAL & SIG.

DRAWING NO.

16

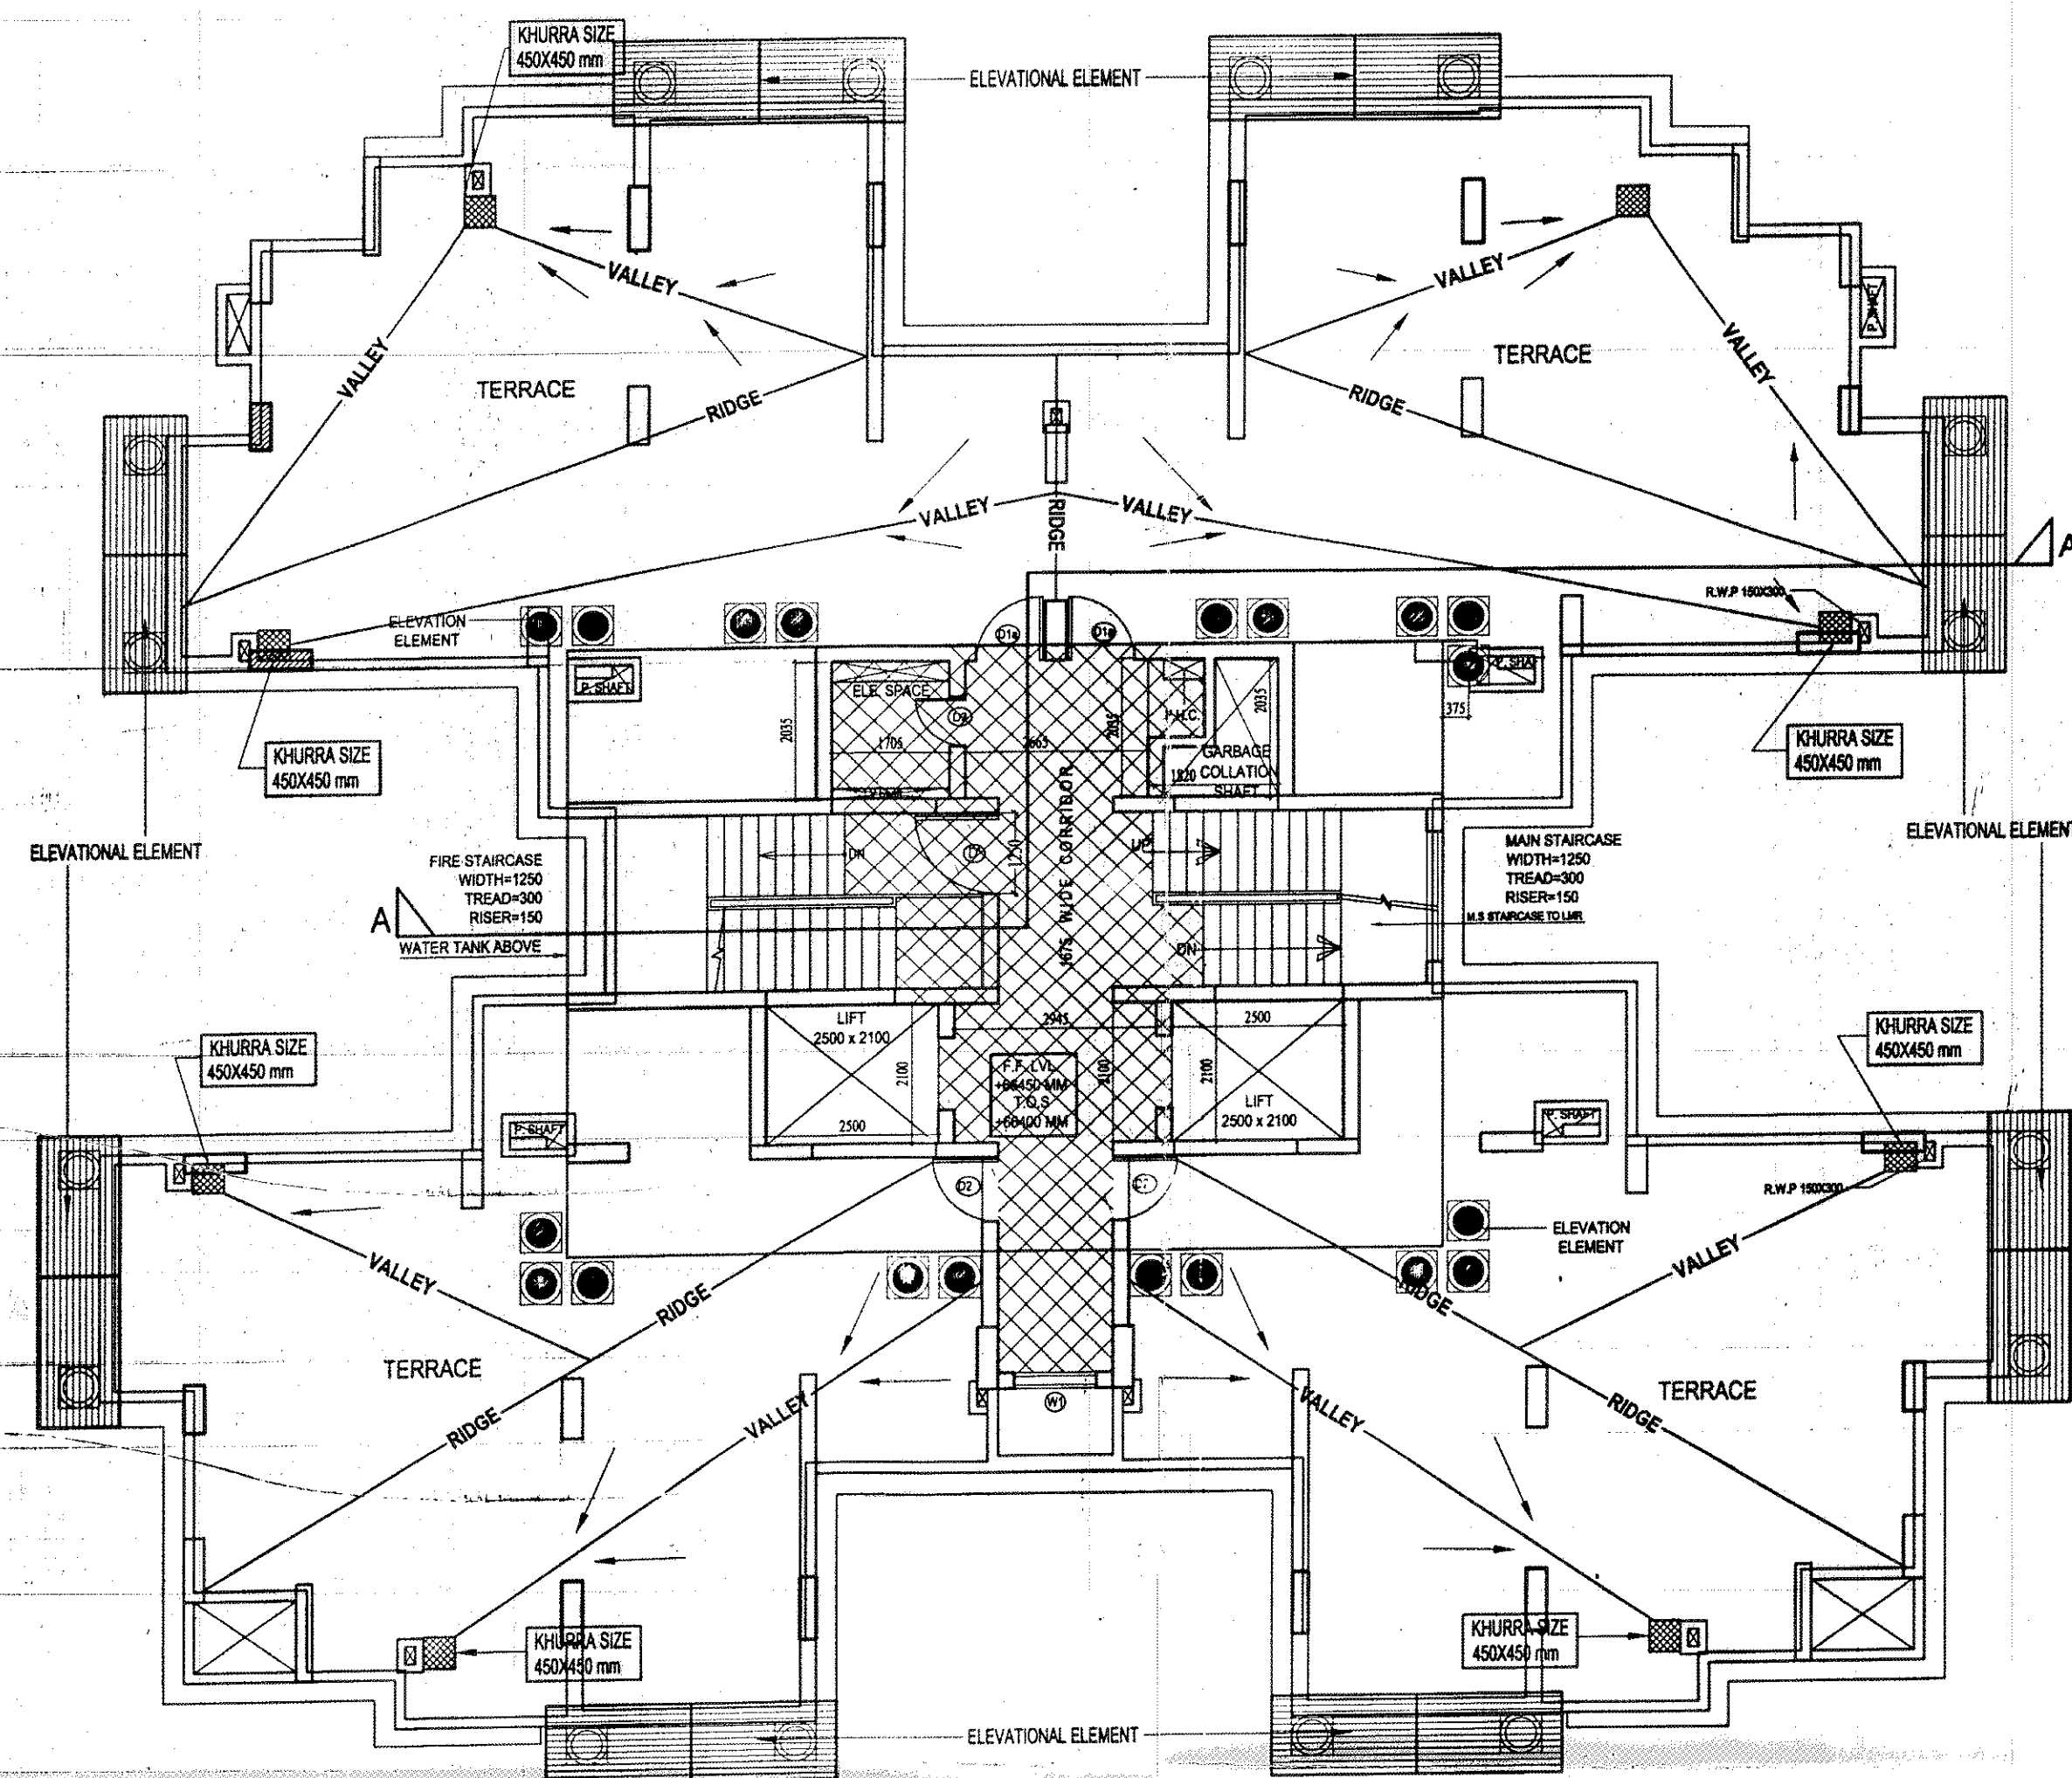
SCALE

1:100

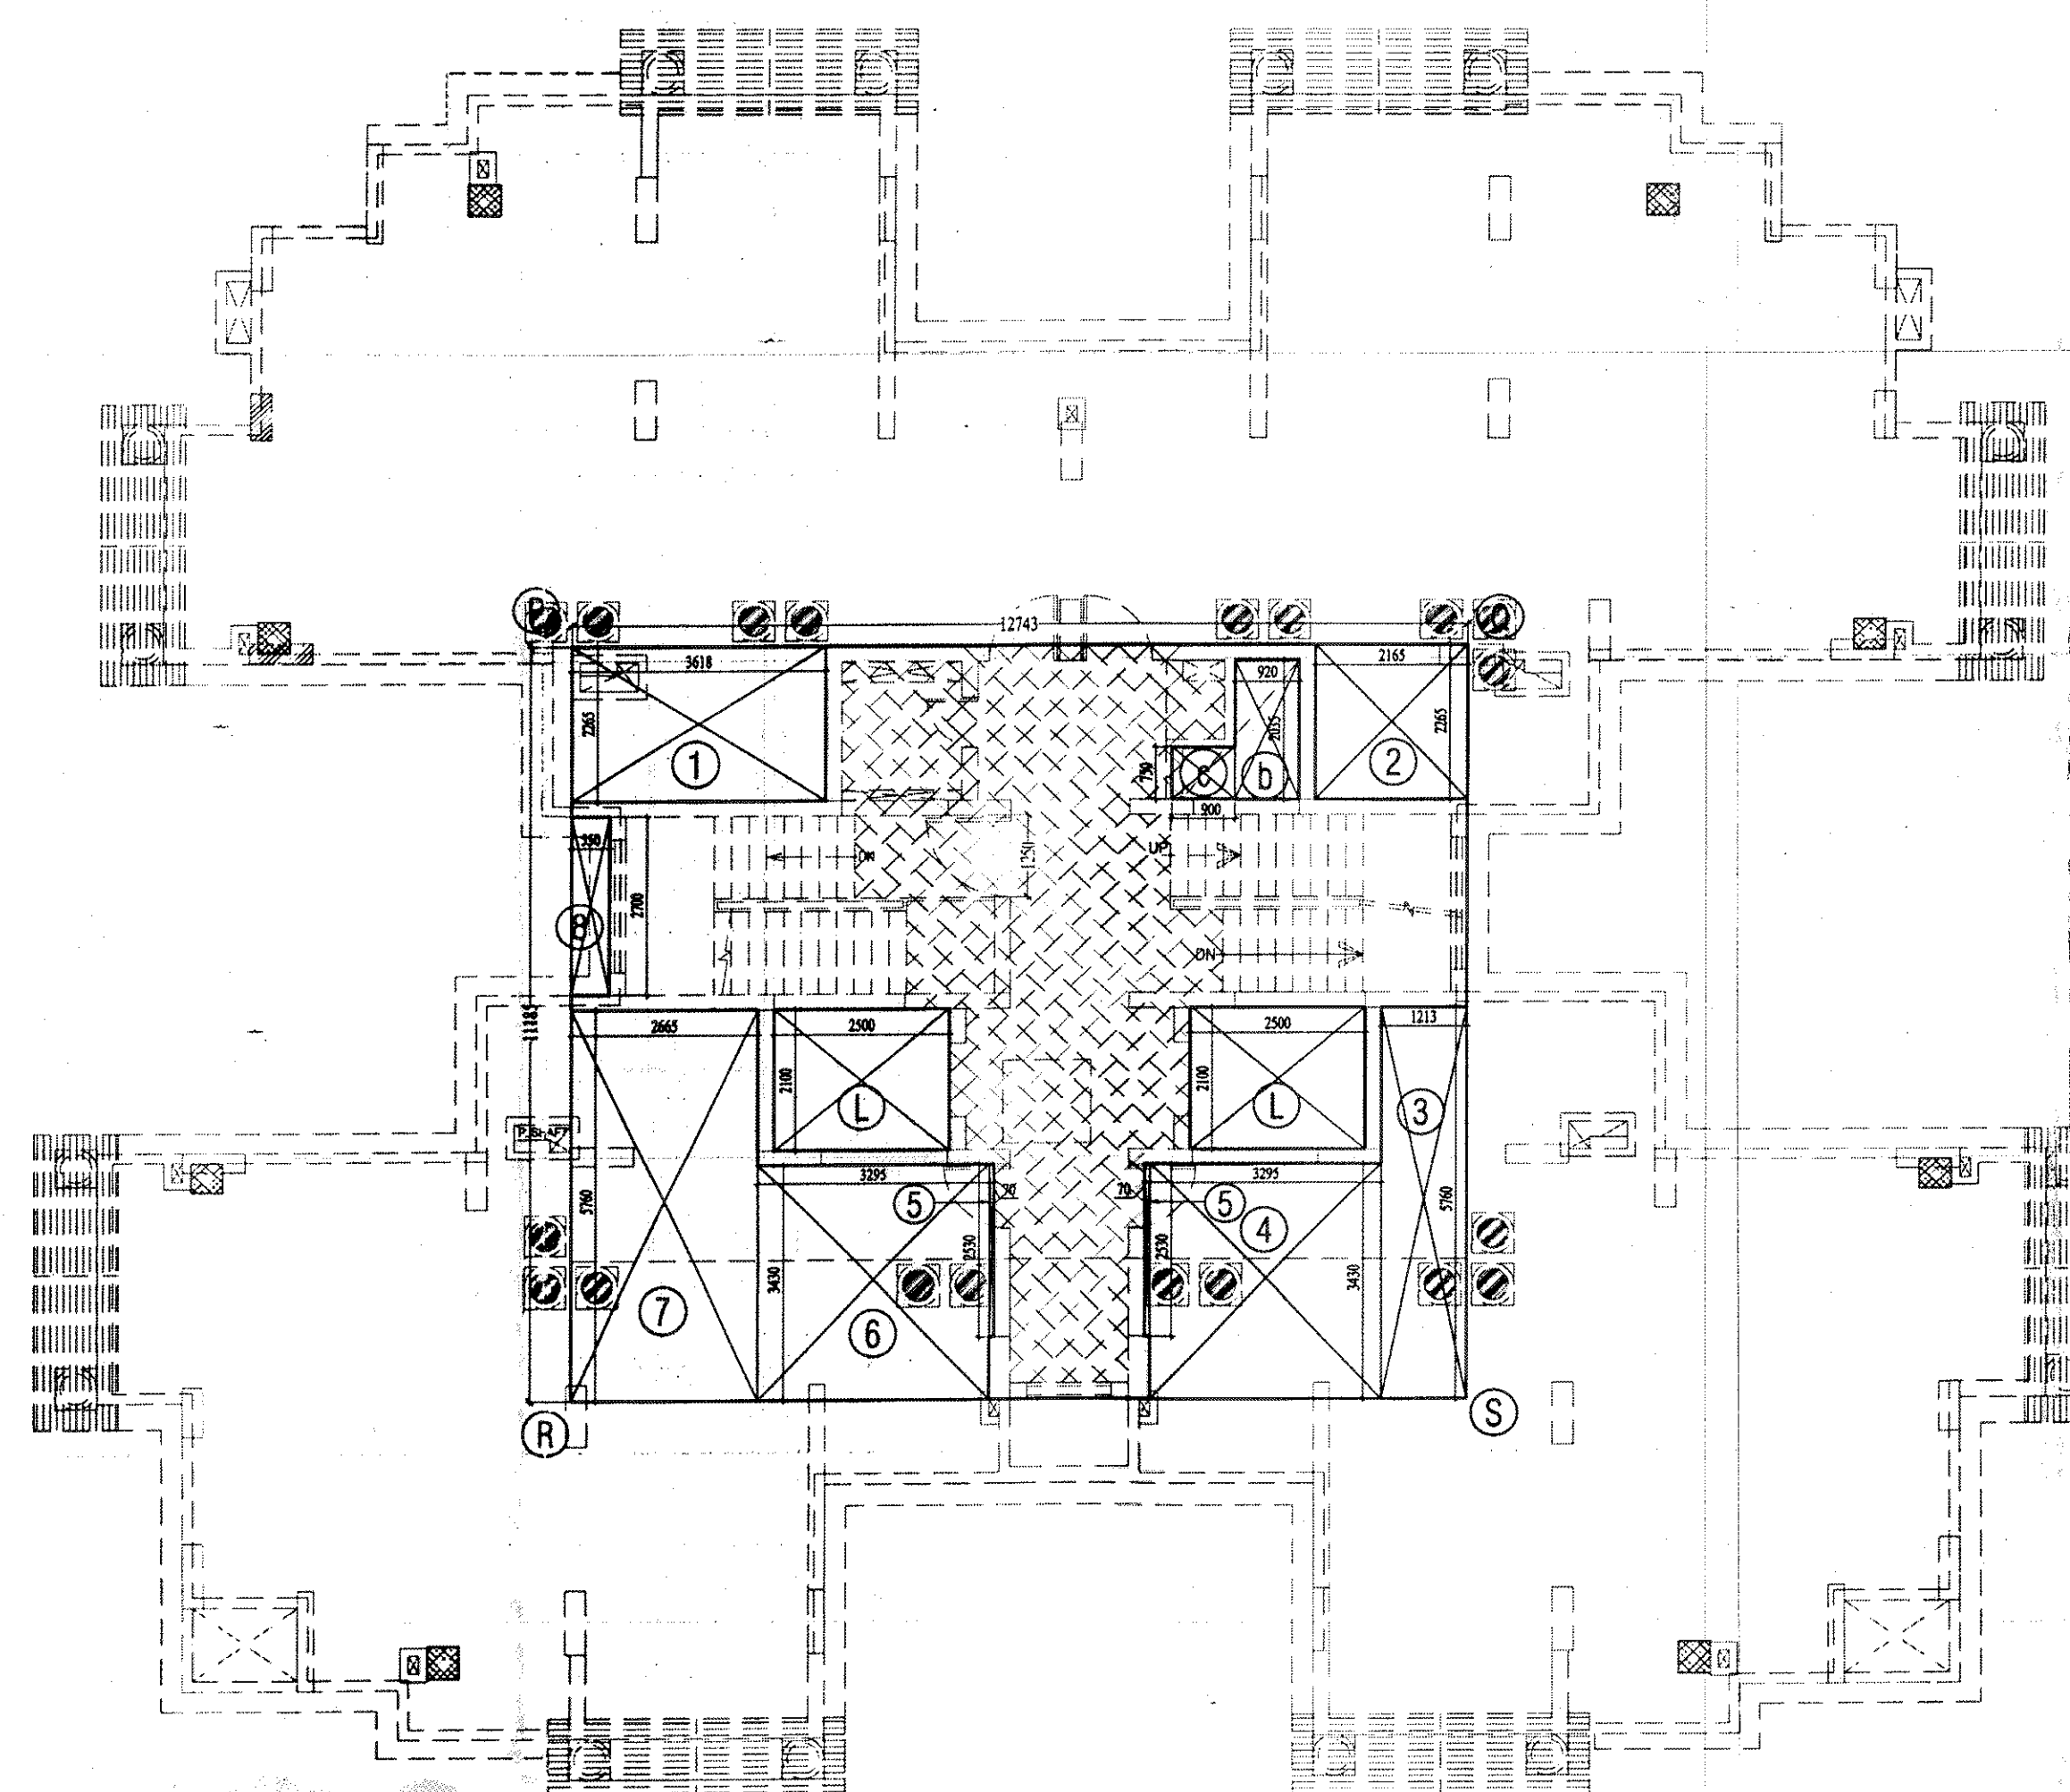
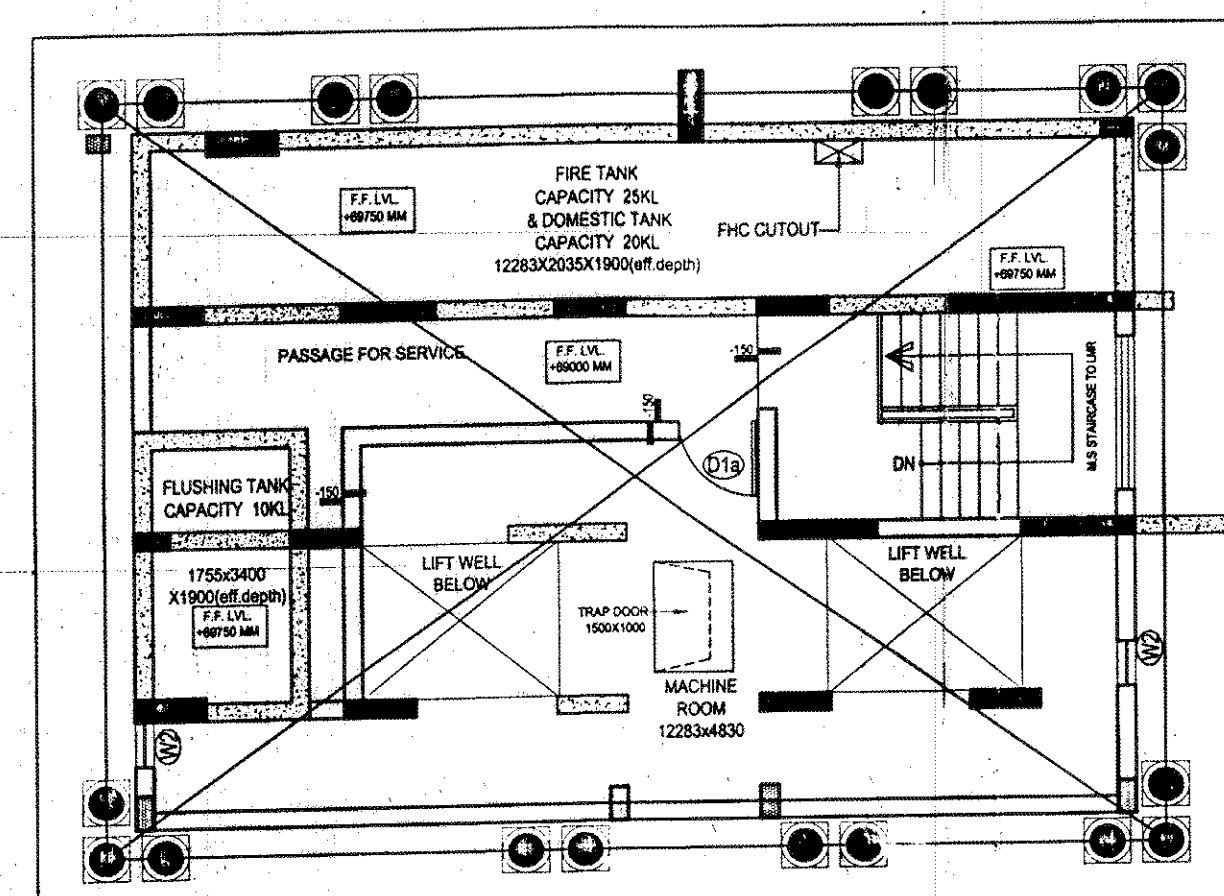
OWNERS SIG.

VAIBHAV JAIN
 B. Arch. IIT (Roorkee)
 L. No. CA/2006/8170
 Vaibhav Jain & Associates
 195, RAM VIHAR DELHI-92

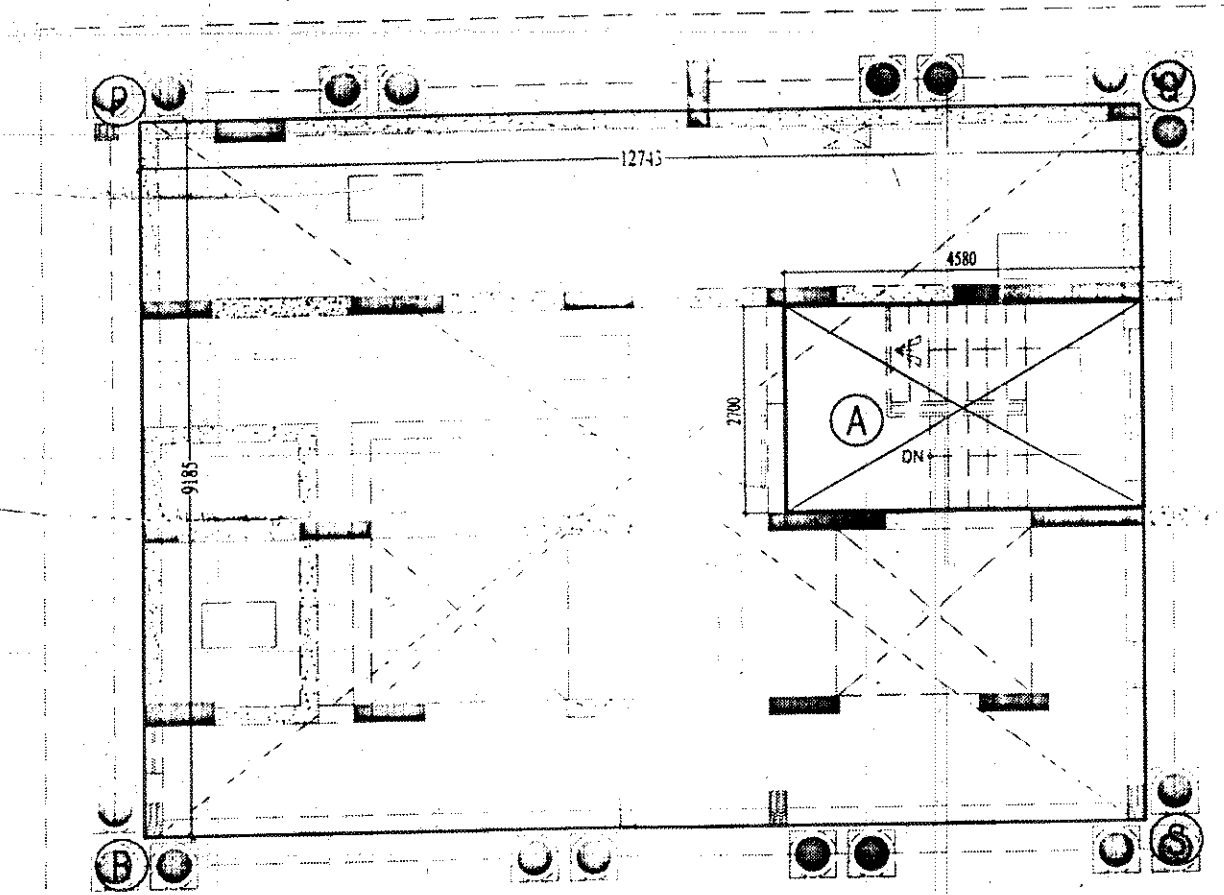
For IITL-Nimbus The Hyde Park, Nodia
 Authorised Signatory



TERRACE FLOOR PLAN

AREA ENVELOPE PLAN AT
TERRACE FLOOR PLAN

OHT FLOOR PLAN

AREA ENVELOPE PLAN AT
OHT FLOOR PLANDOOR WINDOW & OPENING SCHEDULE
FOR TOWER B/D

TYPE	OPENING SIZE	CILL	LINTEL	MATERIAL
D1	1675X2450	±00	+2450/B.O.BEAM	ALUMINIUM
D2	1250X2100	±00	+2100	WOOD
D3	1200X2450	±00	+2450/B.O.BEAM	WOOD
D4	1000X2100	±00	+2100	WOOD
D5	750X2100	±00	+2100	WOOD
DW	2220X2050	±00	+2050	UPVC
DW1	2010X2050	±00	+2050	UPVC
DW2	1800X2050	±00	+2050	UPVC
DW3	1535X2050/1050	±00, +1000	+2050	ALUMINIUM
DW4	1500X2050/1050	±00, +1000	+2050	ALUMINIUM
DW5	1950X2050	±00	+2050	UPVC
W1	600X850	+1200	+2050	ALUMINIUM
W2	1800X1150	+900	+2050	ALUMINIUM
W3	1250X1150	+900	+2050	ALUMINIUM
OP	1150X2100	±00	+2100	—

15% ADDITIONAL FAR FOR TOWER-Y, R & T (MUMTY)					
1	3.618	X	2.265	X	1
2	2.165	X	2.265	X	1
3	1.213	X	5.760	X	1
4	3.295	X	2.530	X	1
5	0.070	X	2.530	X	1
6	3.295	X	3.430	X	1
7	2.665	X	5.760	X	1
8	0.550	X	2.700	X	1
a	0.920	X	2.035	X	1
c	0.900	X	0.750	X	1
L	2.500	X	2.100	X	2
TOTAL AREA					69.78

15% ADDITIONAL FAR FOR TOWER-Y, R & T (LMR & OHT)					
AREA OF PQRS					
1	12.743	X	9.185	X	1
AREA OF PQRS					117.04
DEDUCTIONS					
A	4.580	X	2.700	X	1
TOTAL AREA					12.37
TOTAL(PQRS-A)					104.68