



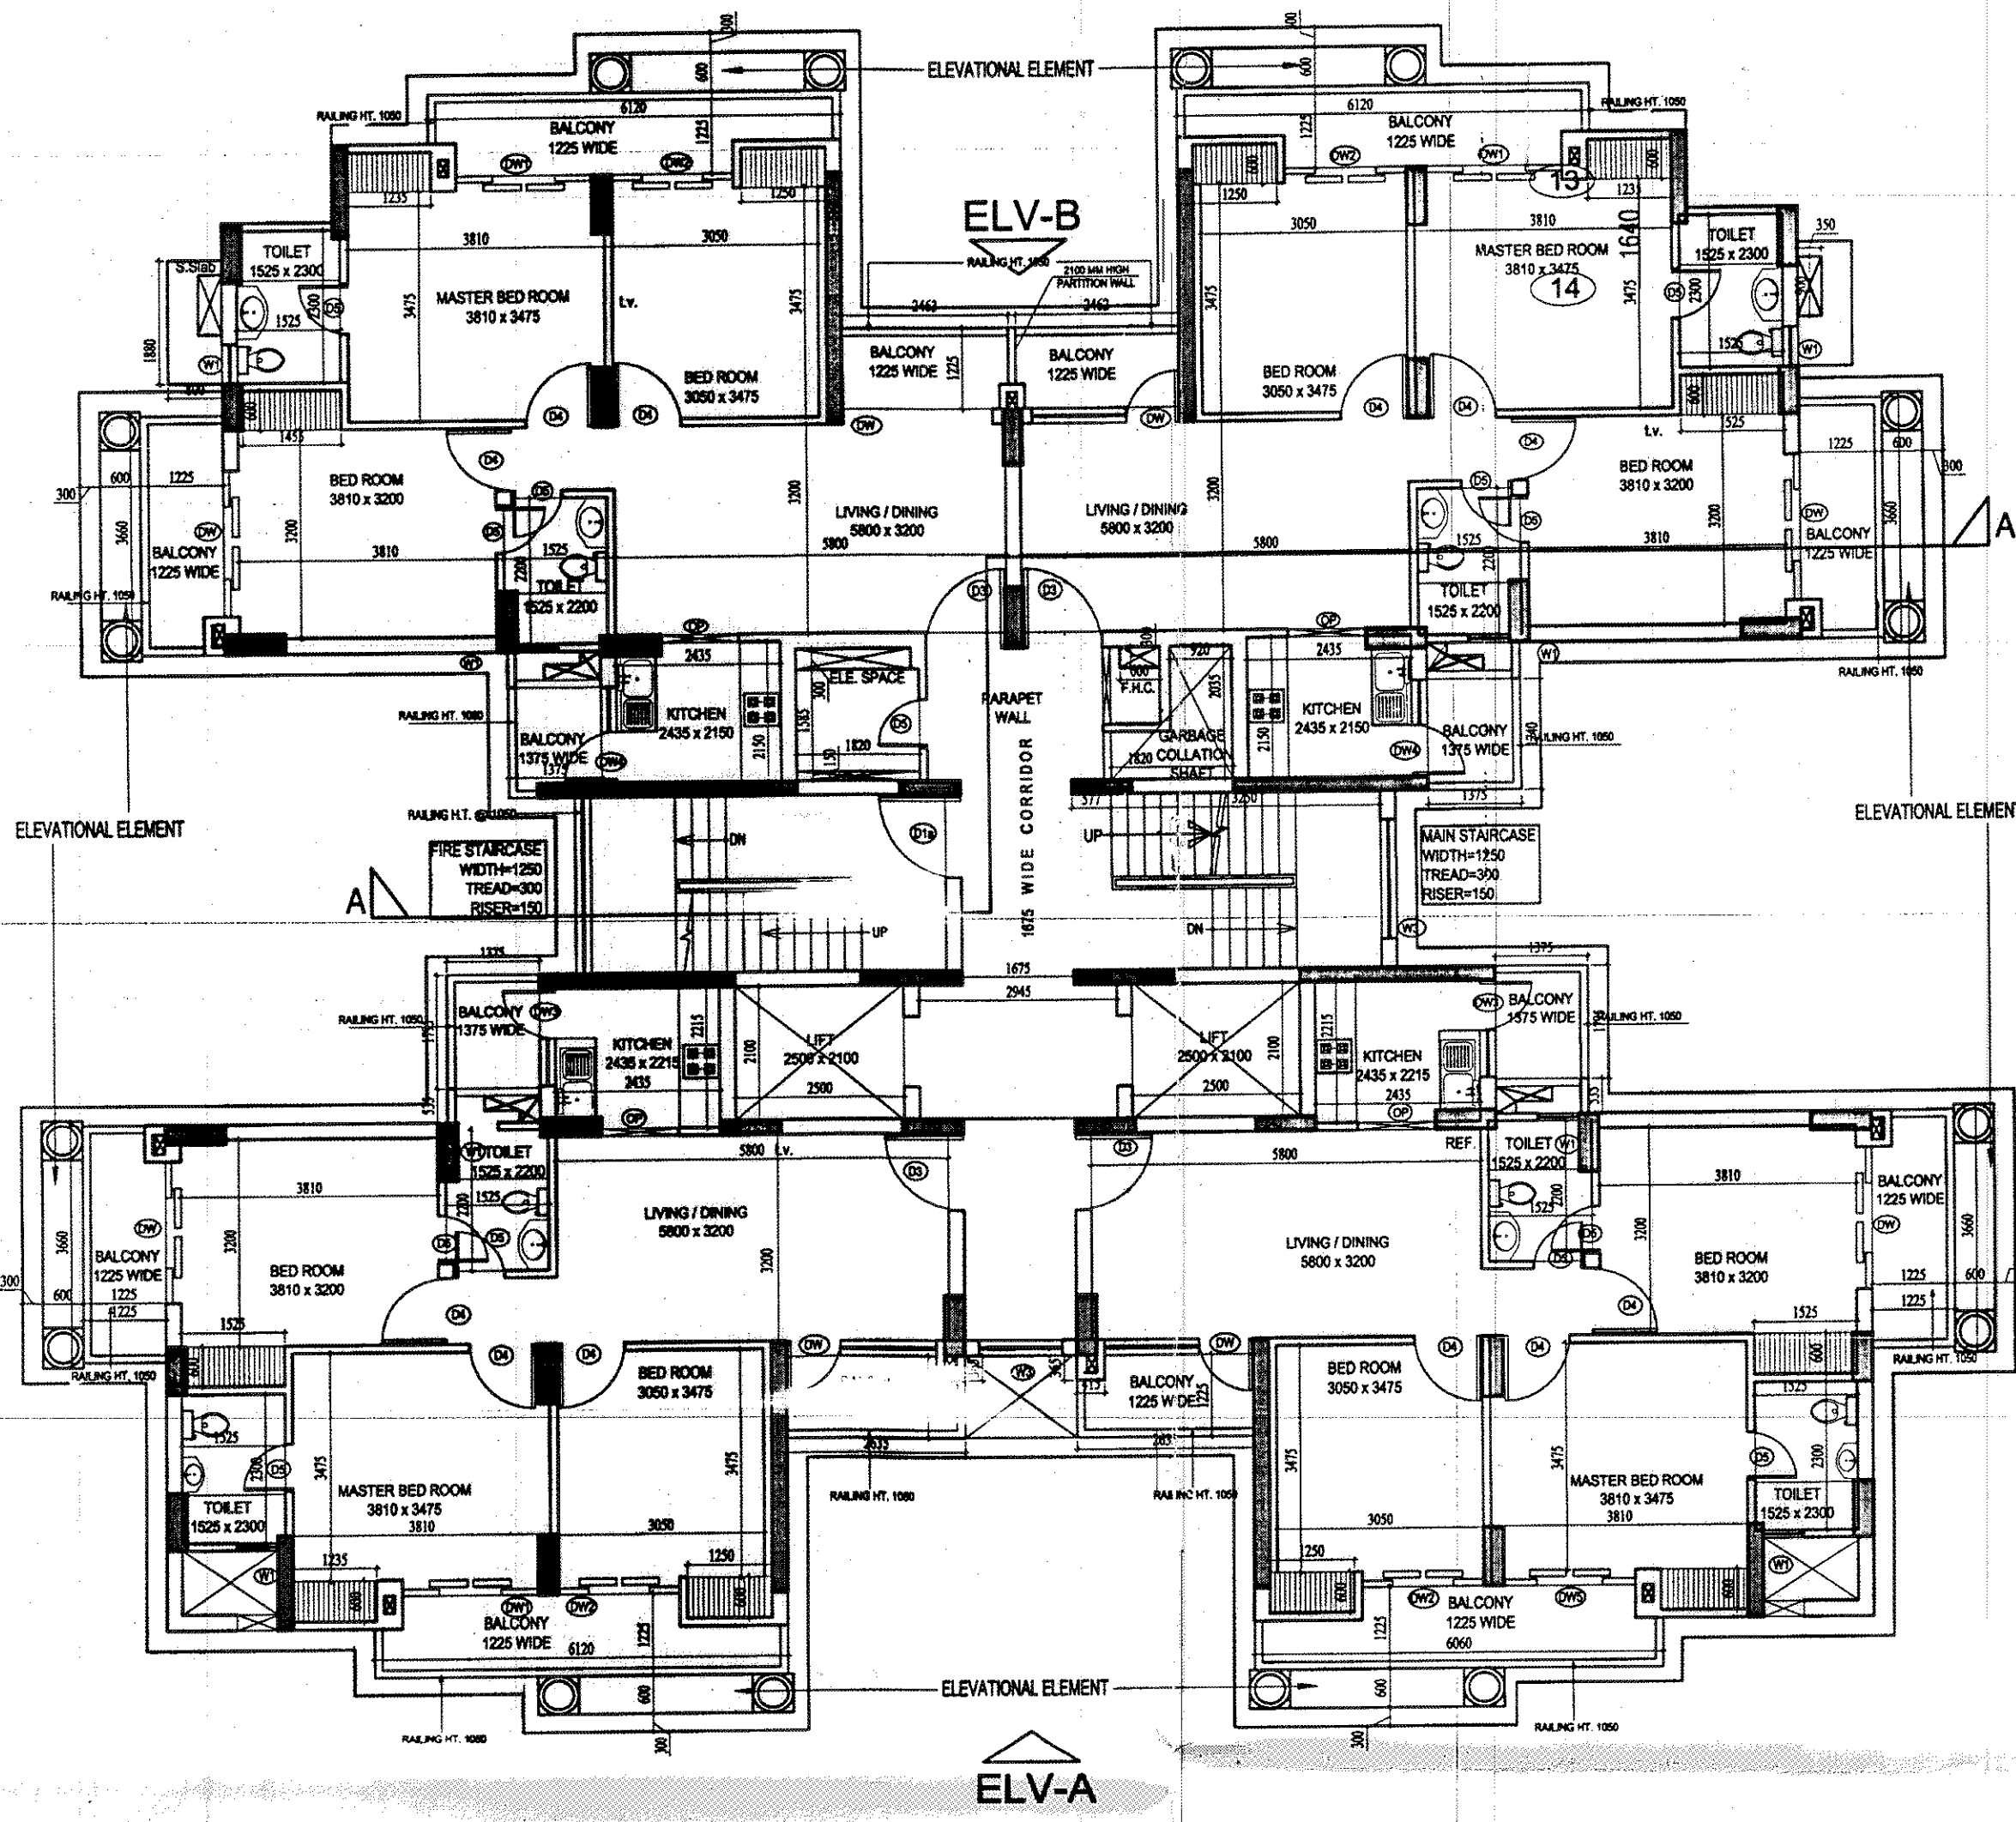

21st FLOOR PLAN

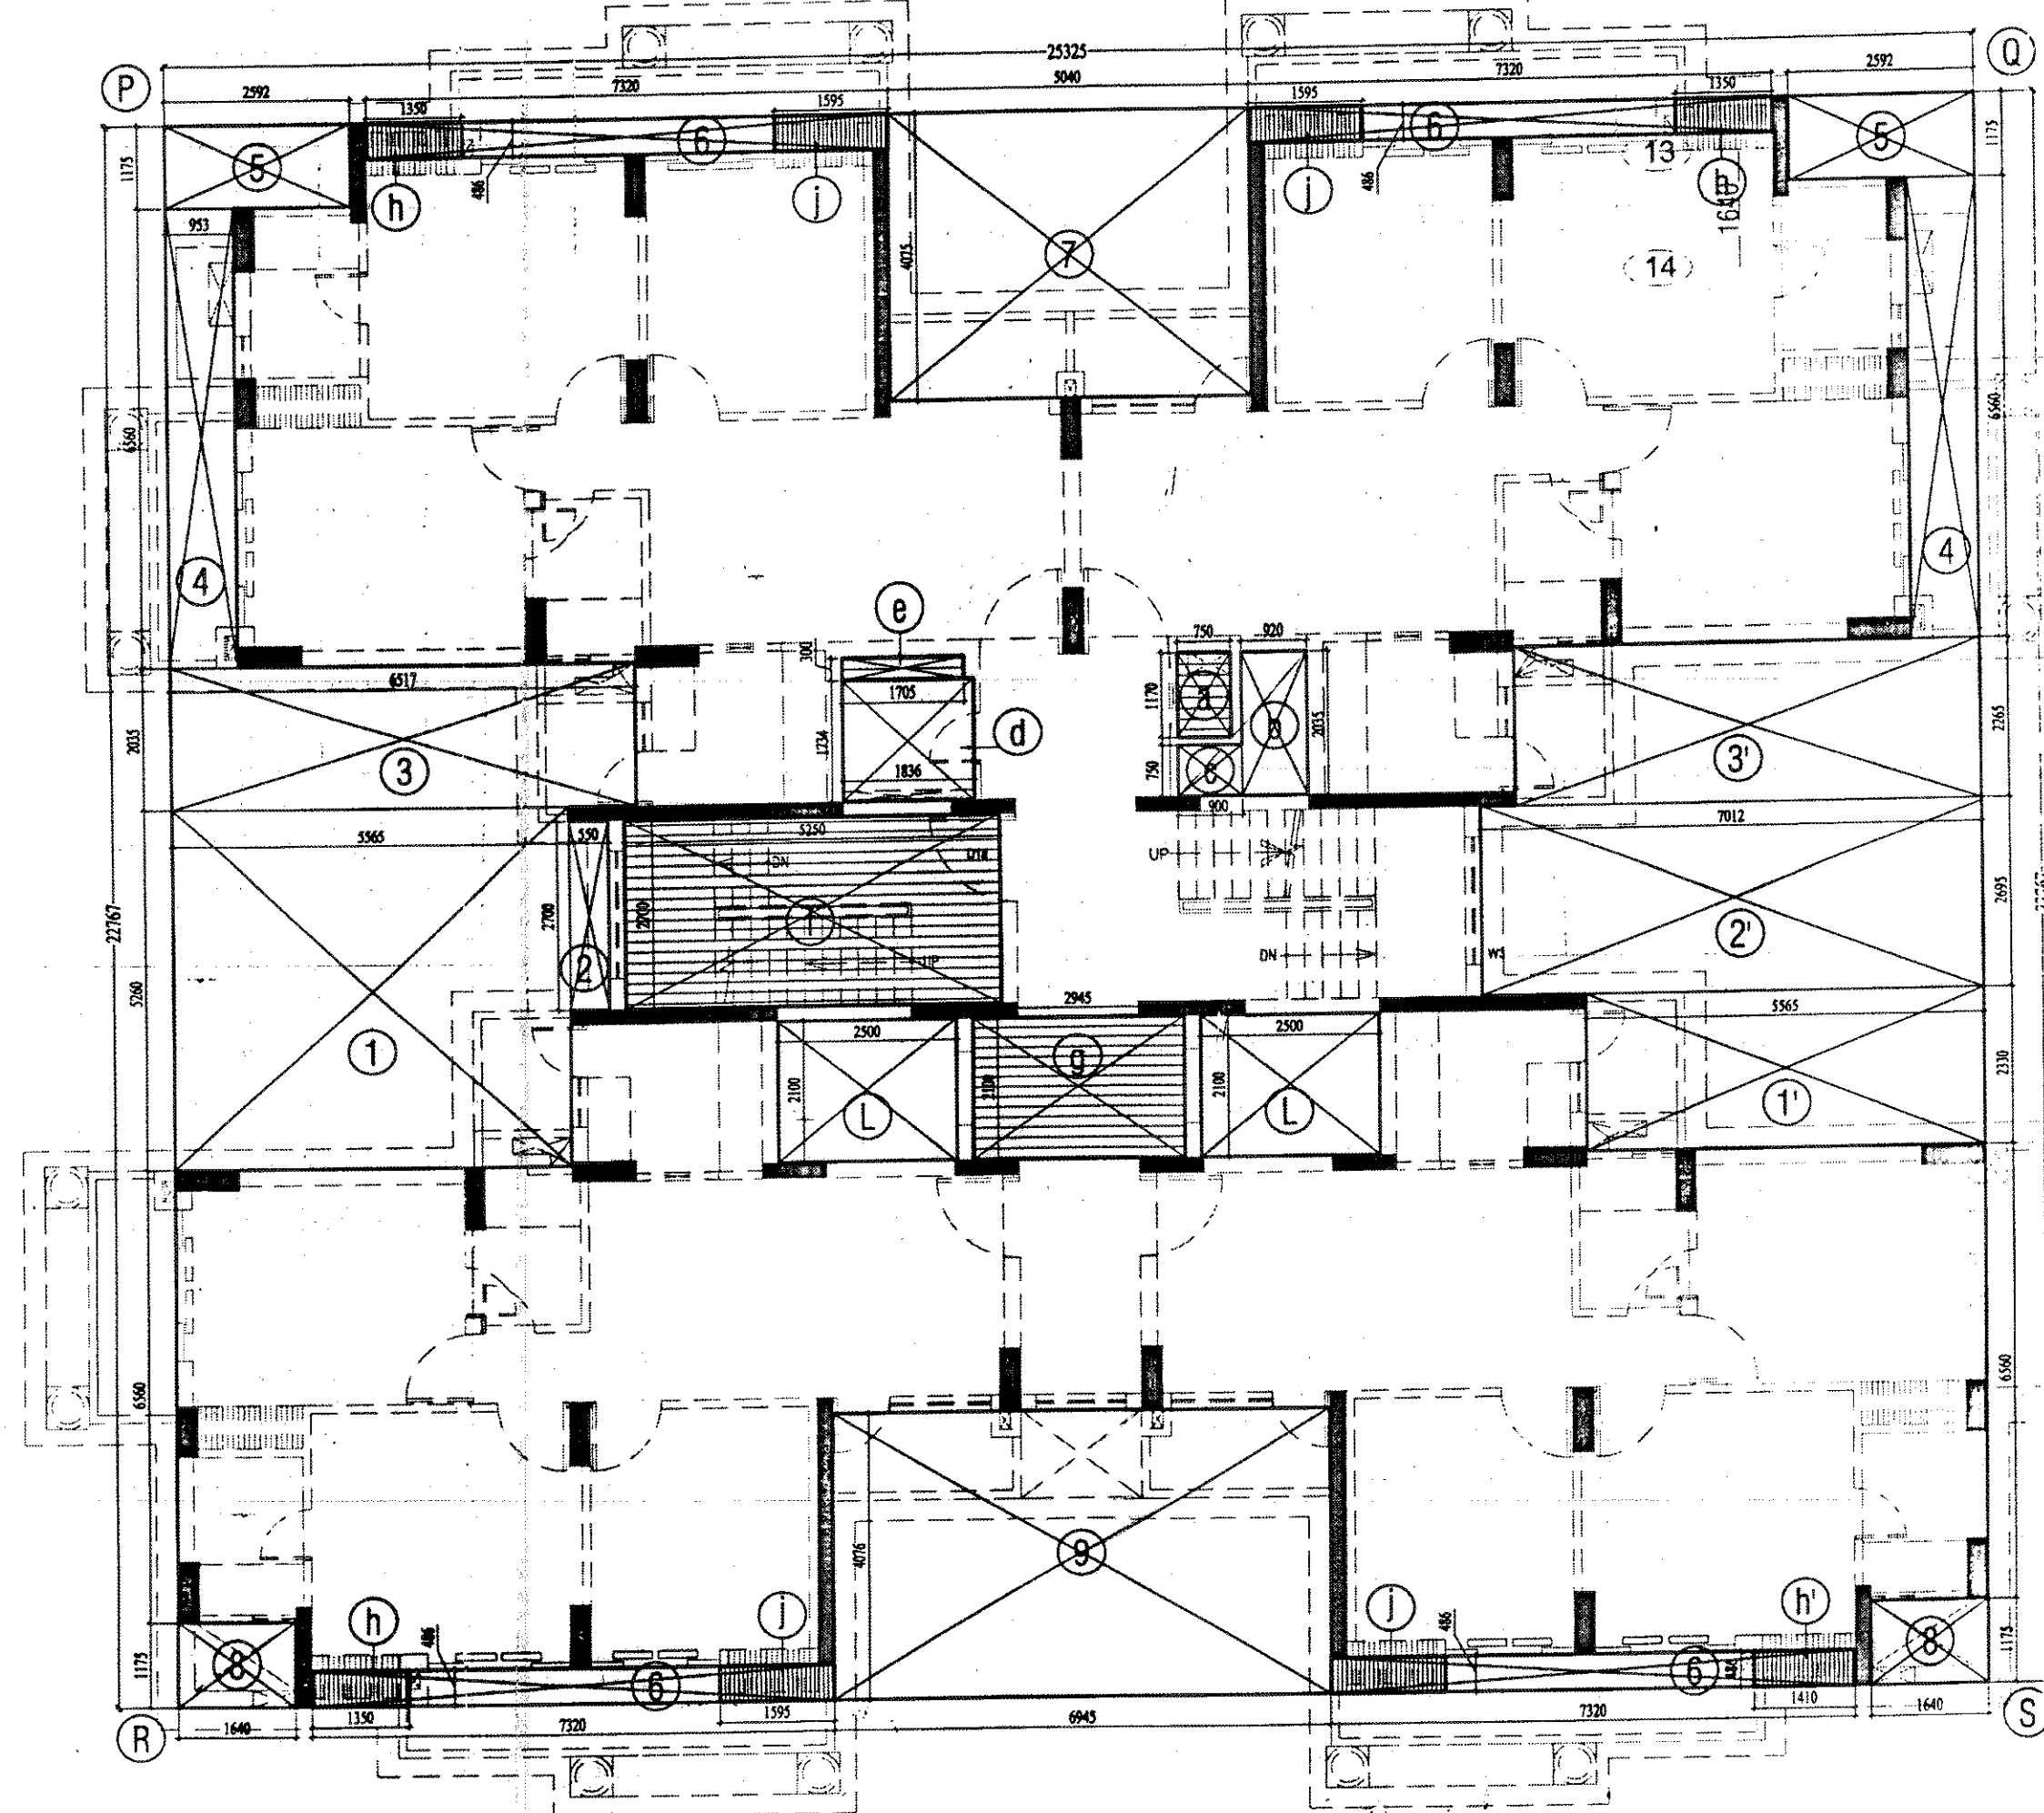


AREA ENVELOPE PLAN AT 21st FLOOR PLAN

FAR AREA CALCULATION (TOWER-Y,R & T) - TYPICAL FLOOR (21st FLOOR)						
AREA OF PQRS						
	25.325	X	22.767			576.57
AREA OF PQRS						
						576.57
DEDUCTIONS						
A						
1	5.565	X	5.260	X	1	29.27
1'	5.565	X	2.330	X	1	12.97
2	0.550	X	2.700	X	1	1.49
2'	7.012	X	2.695	X	1	18.90
3	6.517	X	2.035	X	1	13.26
3'	6.517	X	2.265	X	1	14.76
4	0.953	X	6.560	X	2	12.50
5	2.592	X	1.175	X	2	6.09
6	7.320	X	0.486	X	4	14.23
7	5.040	X	4.075	X	1	20.54
8	1.640	X	1.175	X	2	3.85
9	6.945	X	4.076	X	1	28.31
a	0.750	X	1.170	X	1	0.88
b	0.920	X	2.035	X	1	1.87
c	0.900	X	0.750	X	1	0.68
d	1.836	X	1.735	X	1	3.19
e	1.705	X	0.300	X	1	0.51
g	2.945	X	2.100	X	1	6.18
f	5.250	X	2.700	X	1	14.18
L	2.500	X	2.100	X	2	10.50
TOTAL (A)						214.15
TOTAL(PQRS - A)						362.42

15% ADDITIONAL FAR FOR TOWER-Y,R & T (21st FLOOR)						
a	0.750	X	1.170	X	1	0.88
d	1.836	X	1.735	X	1	3.19
e	0.300	X	1.705	X	1	0.51
f	5.250	X	2.700	X	1	14.18
g	2.945	X	2.100	X	1	6.18
h	1.350	X	0.486	X	3	1.97
h'	1.410	X	0.486	X	1	0.69
j	1.595	X	0.486	X	4	3.10
TOTAL AREA						30.69

DOOR WINDOW & OPENING SCHEDULE FOR TOWER B/D				
TYPE	OPENING SIZE	CILL	LINTEL	MATERIAL
D1	1675X2450	±00	+2450/B.O.BEAM	ALUMINIUM
D2	1250X2100	±00	+2100	WOOD
D3	1200X2450	±00	+2450/B.O.BEAM	WOOD
D4	1000X2100	±00	+2100	WOOD
D5	750X2100	±00	+2100	WOOD
DW	2220X2050	±00	+2050	UPVC
DW1	2010X2050	±00	+2050	UPVC
DW2	1800X2050	±00	+2050	UPVC
DW3	1535X2050/1050	±00,+1000	+2050	ALUMINIUM
DW4	1500X2050/1050	±00,+1000	+2050	ALUMINIUM
DW5	1950X2050	±00	+2050	UPVC
W1	600X850	+1200	+2050	ALUMINIUM
W2	1800X1150	+900	+2050	ALUMINIUM
W3	1250X1150	+900	+2050	ALUMINIUM
OP	1150X2100	±00	+2100	-

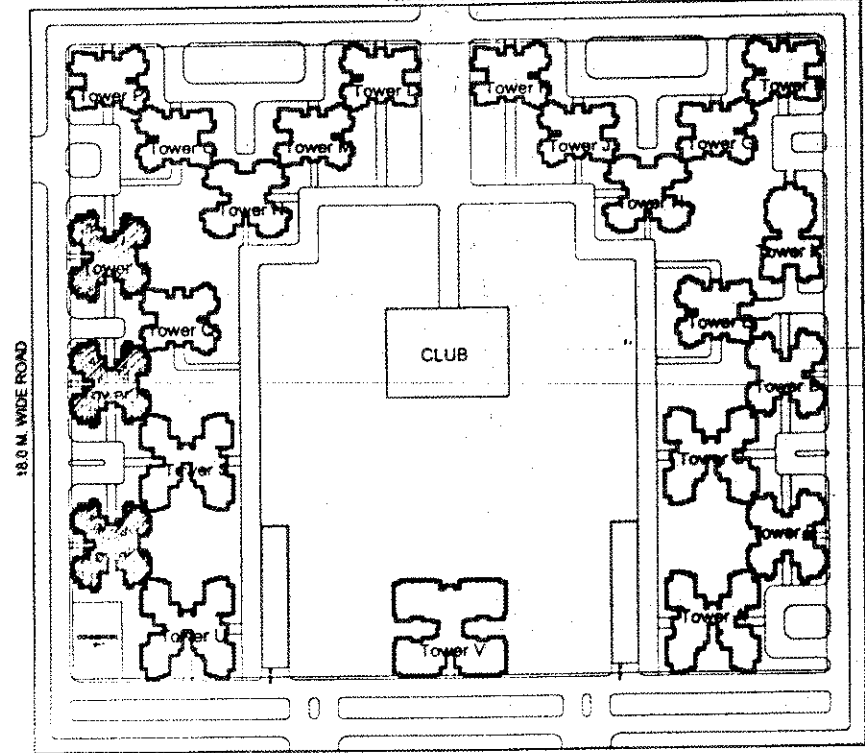

KEY PLAN

SUBMISSION DRAWINGS FOR PROPOSED GROUP HOUSING ON PLOT NO GH-03 AT SECTOR-78, NOIDA DISTT. GAUTAMBUDH NAGAR (U.P.)

OWNER

IITL- NIMBUS THE HYDE PARK, NODIA

ARCHITECT

VAIBHAV JAIN & ASSOCIATES
195, RAM VIHAR DELHI-92. PHONE OFF.- 42518322

DRAWING TITLE
TYPICAL FLOOR PLAN
(21st FLOOR PLAN)
TOWER- Y,R & T

DRAWING NO.

15

NORTH

SCALE

1:100

ARCH. SEAL & SIG.

OWNERS SIG.

VAIBHAV JAIN
B. Arch. IIT (Roorkee)
I. No. CA/2006/3477
Vaibhav Jain & Associates
195, RAM VIHAR, DELHI-92

For IITL-Nimbus The Hyde Park, Nodia
Authorised Signatory