
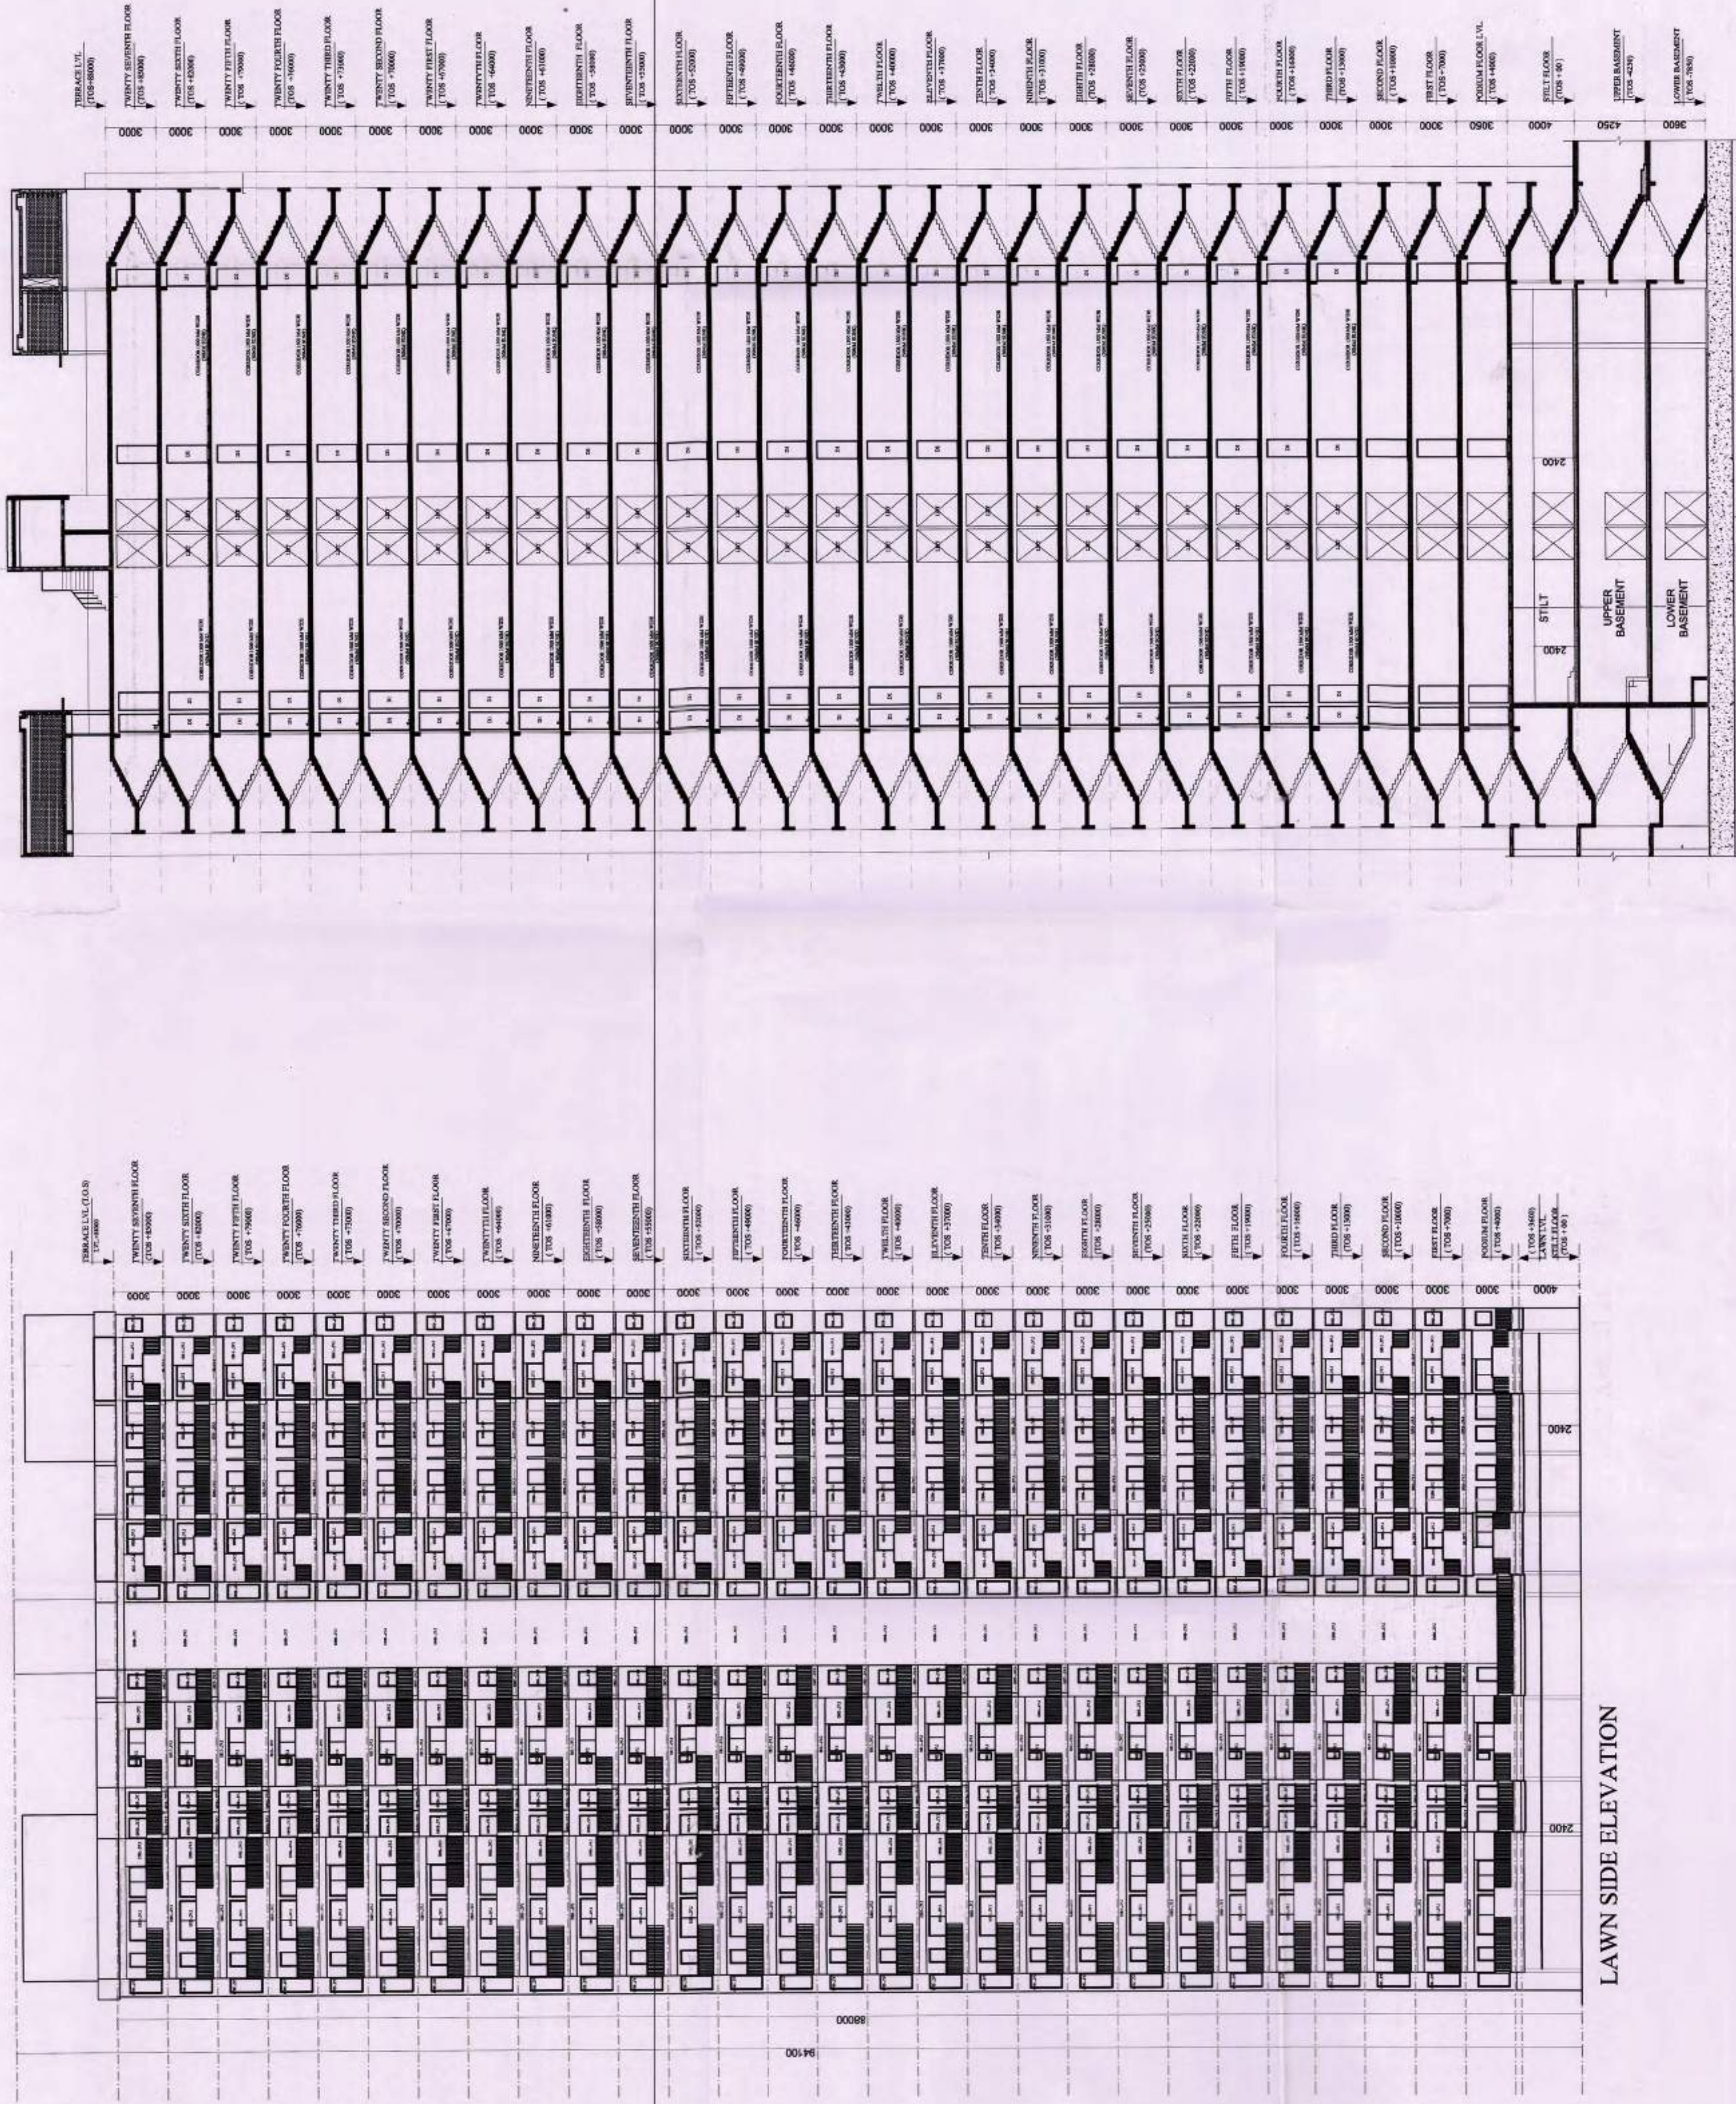
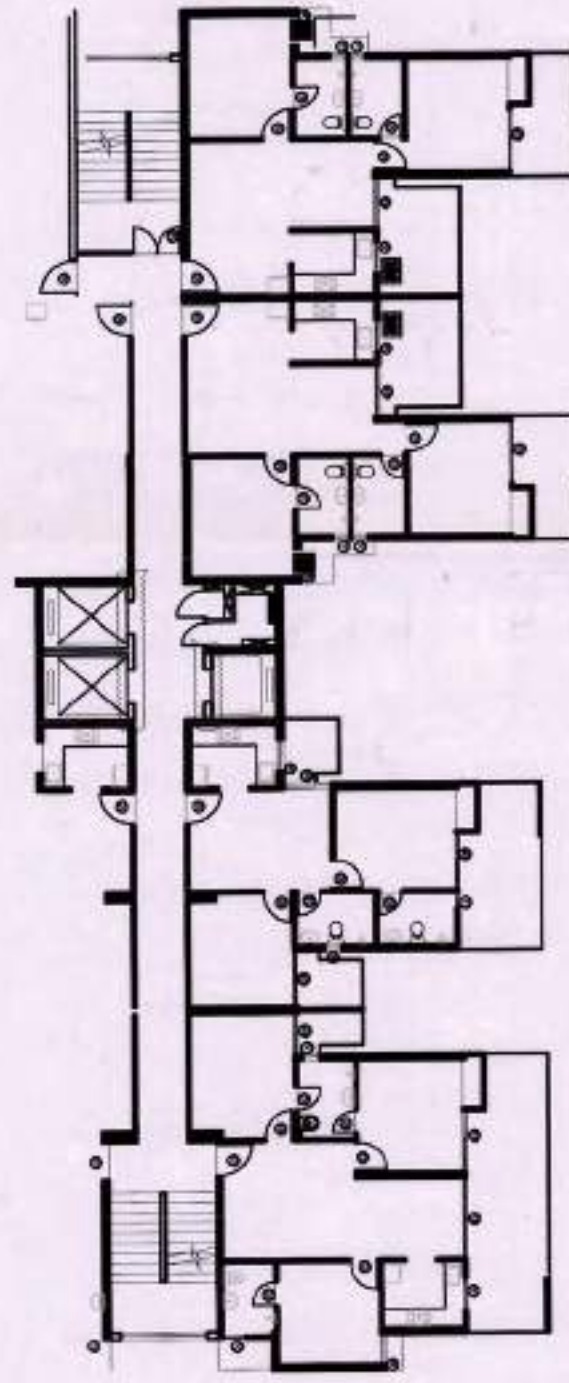


GAURSON'S PROMOTERS PRIVATE LIMITED
Gaur Biz Park Plot No.-1, Abhay Khand-II,
Indirapuram, Ghaziabad

BP-09490-21/11/15/15/2018
Visit From Date
Noida
DGM
Stamp
Signature
Date

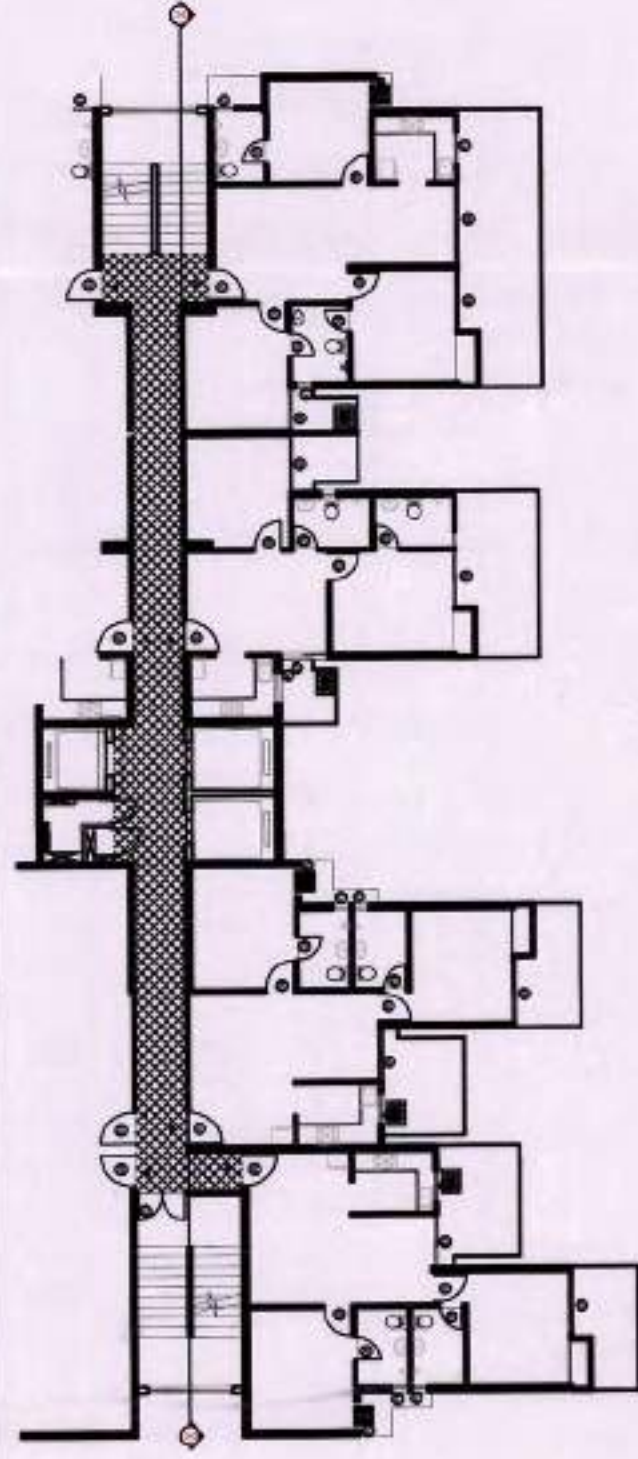

CLIENT :-
GAURSON'S PROMOTERS PRIVATE LIMITED
Gaur Biz Park Plot No.-1, Abhay Khand-II,
Indirapuram, Ghaziabad

PROJECT :-
PROPOSED GROUP HOUSING PROJECT (GC-14)
GAUR CITY-2 AT PLOT NO - GC-12 & GC-14/GH-3,
SECTOR 16-C, GREATER NOIDA

■ PART COMPLETION - I (GC-14)

SCALE :-

TITLE :- ELEVATION & SECTION

OWNER'S SIGN

ARCHITECT SIGN

KAILASH AGGARWAL
ARCHITECT
CA-86-100599
Gaur Biz Park, Plot No. 1
Abhay Khand-II, Indirapuram, Gh.

BLOCK - K

DRG. NO. :- PCD-33

CONNECTING SLAB BETWEEN BLOCKS FIRST,
SECOND & THIRD FLOOR LVL. PLAN

4498 5640
BLOCKS-A & B BLOCKS-C & D
4765

1600 8.74 SQM
BLOCKS-D & E BLOCKS-F & G
3095 4688

1400 1600
BLOCKS-K & L BLOCKS-P & Q

OPEN ESS DETAIL

19575
5300
OPEN-ESS-1

43100
6130
OPEN ESS-2

45500
6130
OPEN ESS-3

Diagram illustrating the relationship between different levels and lines in a building:

- PLOT LINE** (top line)
- BASEMENT LINE** (line below Plot Line)
- SETBACK LINE** (line below Basement Line)
- PODIUM LINE** (line below Setback Line)
- PLOT LINE** (bottom line, below Podium Line)

DEVENDRA BHANDARI
FELLOW MEMBER
ITPI (1989 - 38)

PART COMPLETION (GC-14)	
SCALE :- TITLE :-	NORTH 
OWNER'S SIGN  For GAURSON'S PROMOTER PVT. LTD. Authorized Signatory	ARCHITECT SIGN  KAILASH AGGARWAL ARCHITECT (CG-66-10089) G-9, B-2 Pack, Plot No.1 Ashby Khanda-II, Indrapuram, Gzb.
SITE PLAN	DRG. NO. :- PCD-02

