



NORTH:

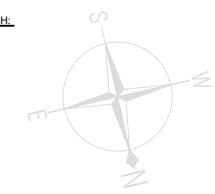

NOTES:-

1. THIS IS A CONCEPTUAL DRAWING NOT FOR CONSTRUCTION
2. ALL DIMENSIONS ARE IN MM
ONLY NOTED DIMENSION SHALL BE FOLLOWED.

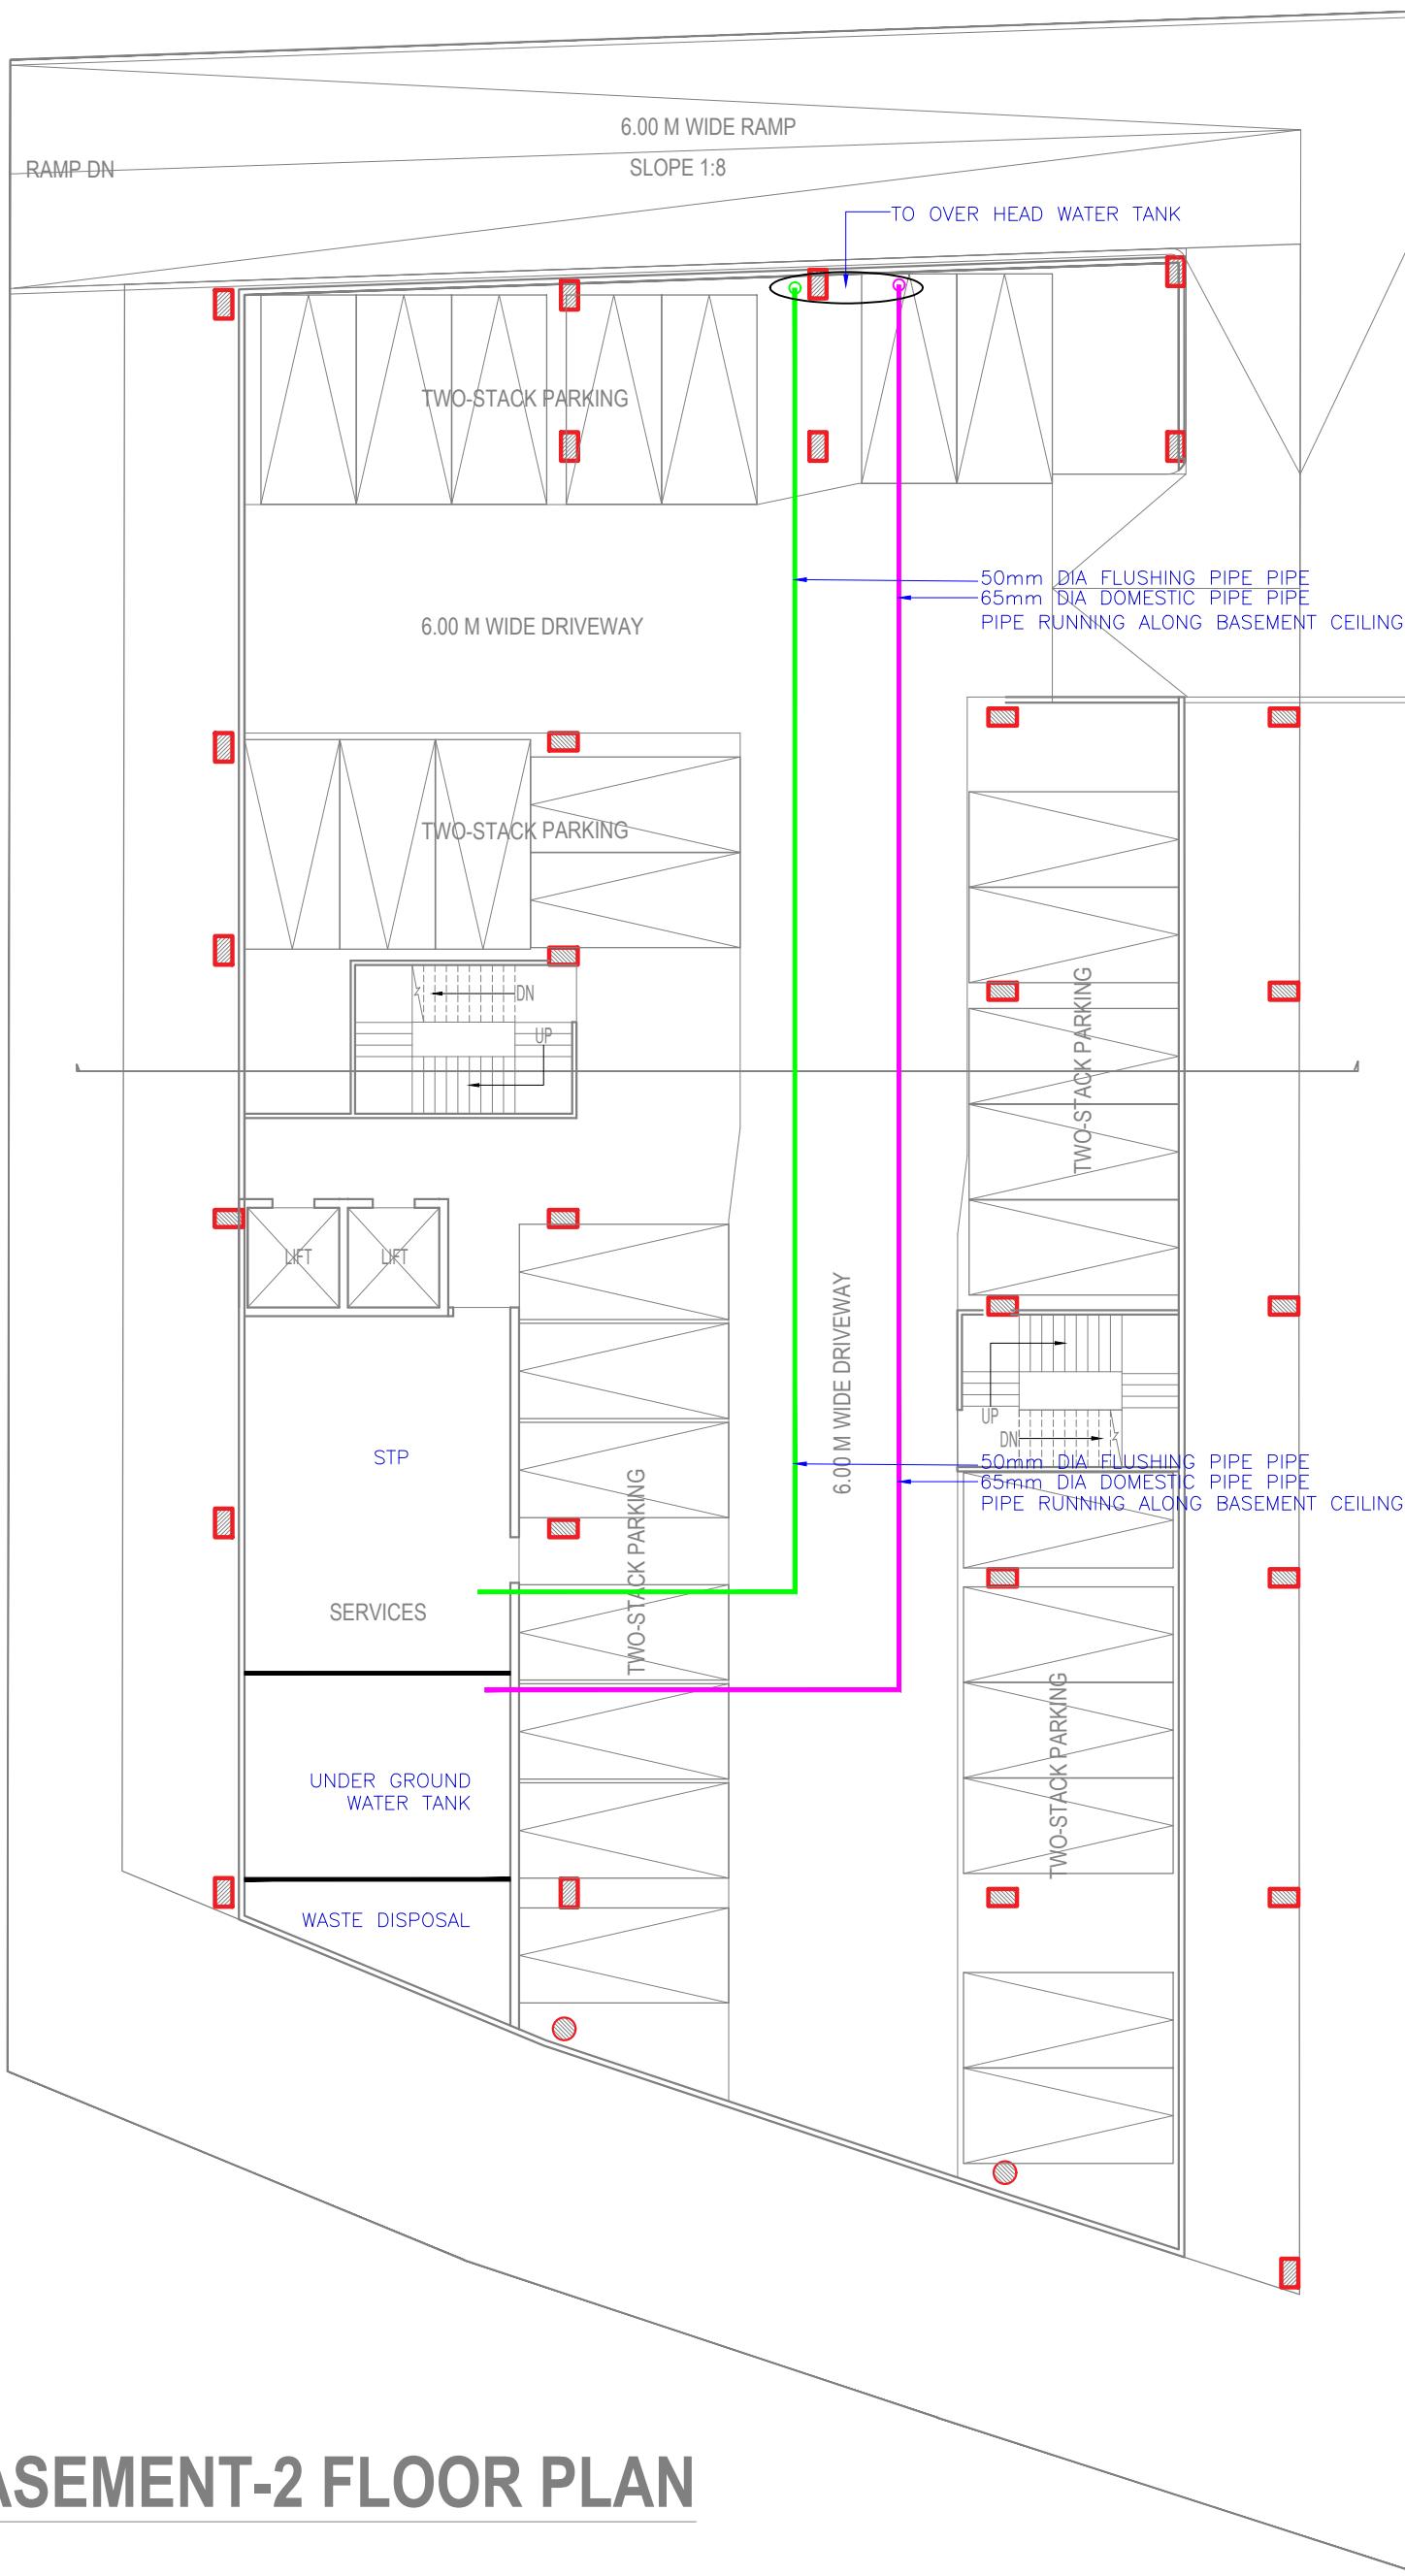

BASEMENT-2 FLOOR PLAN

| REV. | DESCRIPTION | DATE | DGN | DRN | CHK | APP |
|--|-------------|--------|------------|--------|-----|-----|
| PROJECT :- | | | | | | |
| PROPOSED COMMERCIAL BUILDING AT COMMERCIAL PLOT NO-1G, PINWOOD ENCLAVE, SECTOR-2 WAVE CITY, GZB | | | | | | |
| LOCATION:- | | | | | | |
| WAVE CITY, GHAZIABAD, U.P. | | | | | | |
| CLIENT :- | | | | | | |
| ASTRUS CORP SUPERSTRUCTURE PVT. LTD. | | | | | | |
| ARCHITECT:- | | | | | | |
| DIVYAKASH ATELIER INC | | | | | | |
| ARCHITECTURAL . INTERIOR . PLANNING CONSULTANTS A VENTURE OF DIVYAKASH GROUP | | | | | | |
| # 407, ORBIT PLAZA, CROSSING REPUBLIK, GHAZIABAD CONTACT US : +91-9999609559 E mail- groupdivyakash@gmail.com | | | | | | |
| MEP CONSULTANT:- | | | | | | |
| WEDESIGN ASSOCIATES. C-68, LOWER GROUND FLOOR, SEC-63, NOIDA, U.P. E-MAIL: wedesignassociates@gmail.com | | | | | | |
| SHEET TITLE:- | | | | | | |
| BASEMENT-2 -WATER SUPPLY | | | | | | |
| DRAWN BY | NAME | DATE | SIGN | | | |
| | | 1-7-25 | | | | |
| CHECKED BY | | 1-7-25 | | | | |
| APPROVED BY | | | | | | |
| PROJECT No. | | | SHEET SIZE | | | |
| ISSUE DATE | | | SCALE | N.T.S. | | |
| SHEET No. | | | REV. No. | | | |

