


39 HOUSING SOCIETY N.D.S.E.I
ARCHITECTS ENGINEERS PLANNERS
ANDREYS ASSOCIATES PVT. LTD.
P.N. ANDREY ARCH. A.I.A.
ARCHITECTS:
DUTY BY:
DATE: 26/04/2013
SCALE: 1:100
D.R.G. No. 08
GROUND & 25TH FLOOR PLAN (TOWER-2)
D.R.G. TITLE:
GOLF GREEN RESIDENCY (P) LTD
SECTOR-79, NOIDA (U.P.) FOR M/S
AT LAND PARCEL SC-01/D2,
PROPOSED PLAN FOR SPREADSHEET
SUBMISSION DRAWING
PROJECT:
FOR GOLF GREEN RESIDENCY PVT. LTD.
DIRECTOR
SIGNING AUTHORITY
8

TERRACE FLOOR PLAN

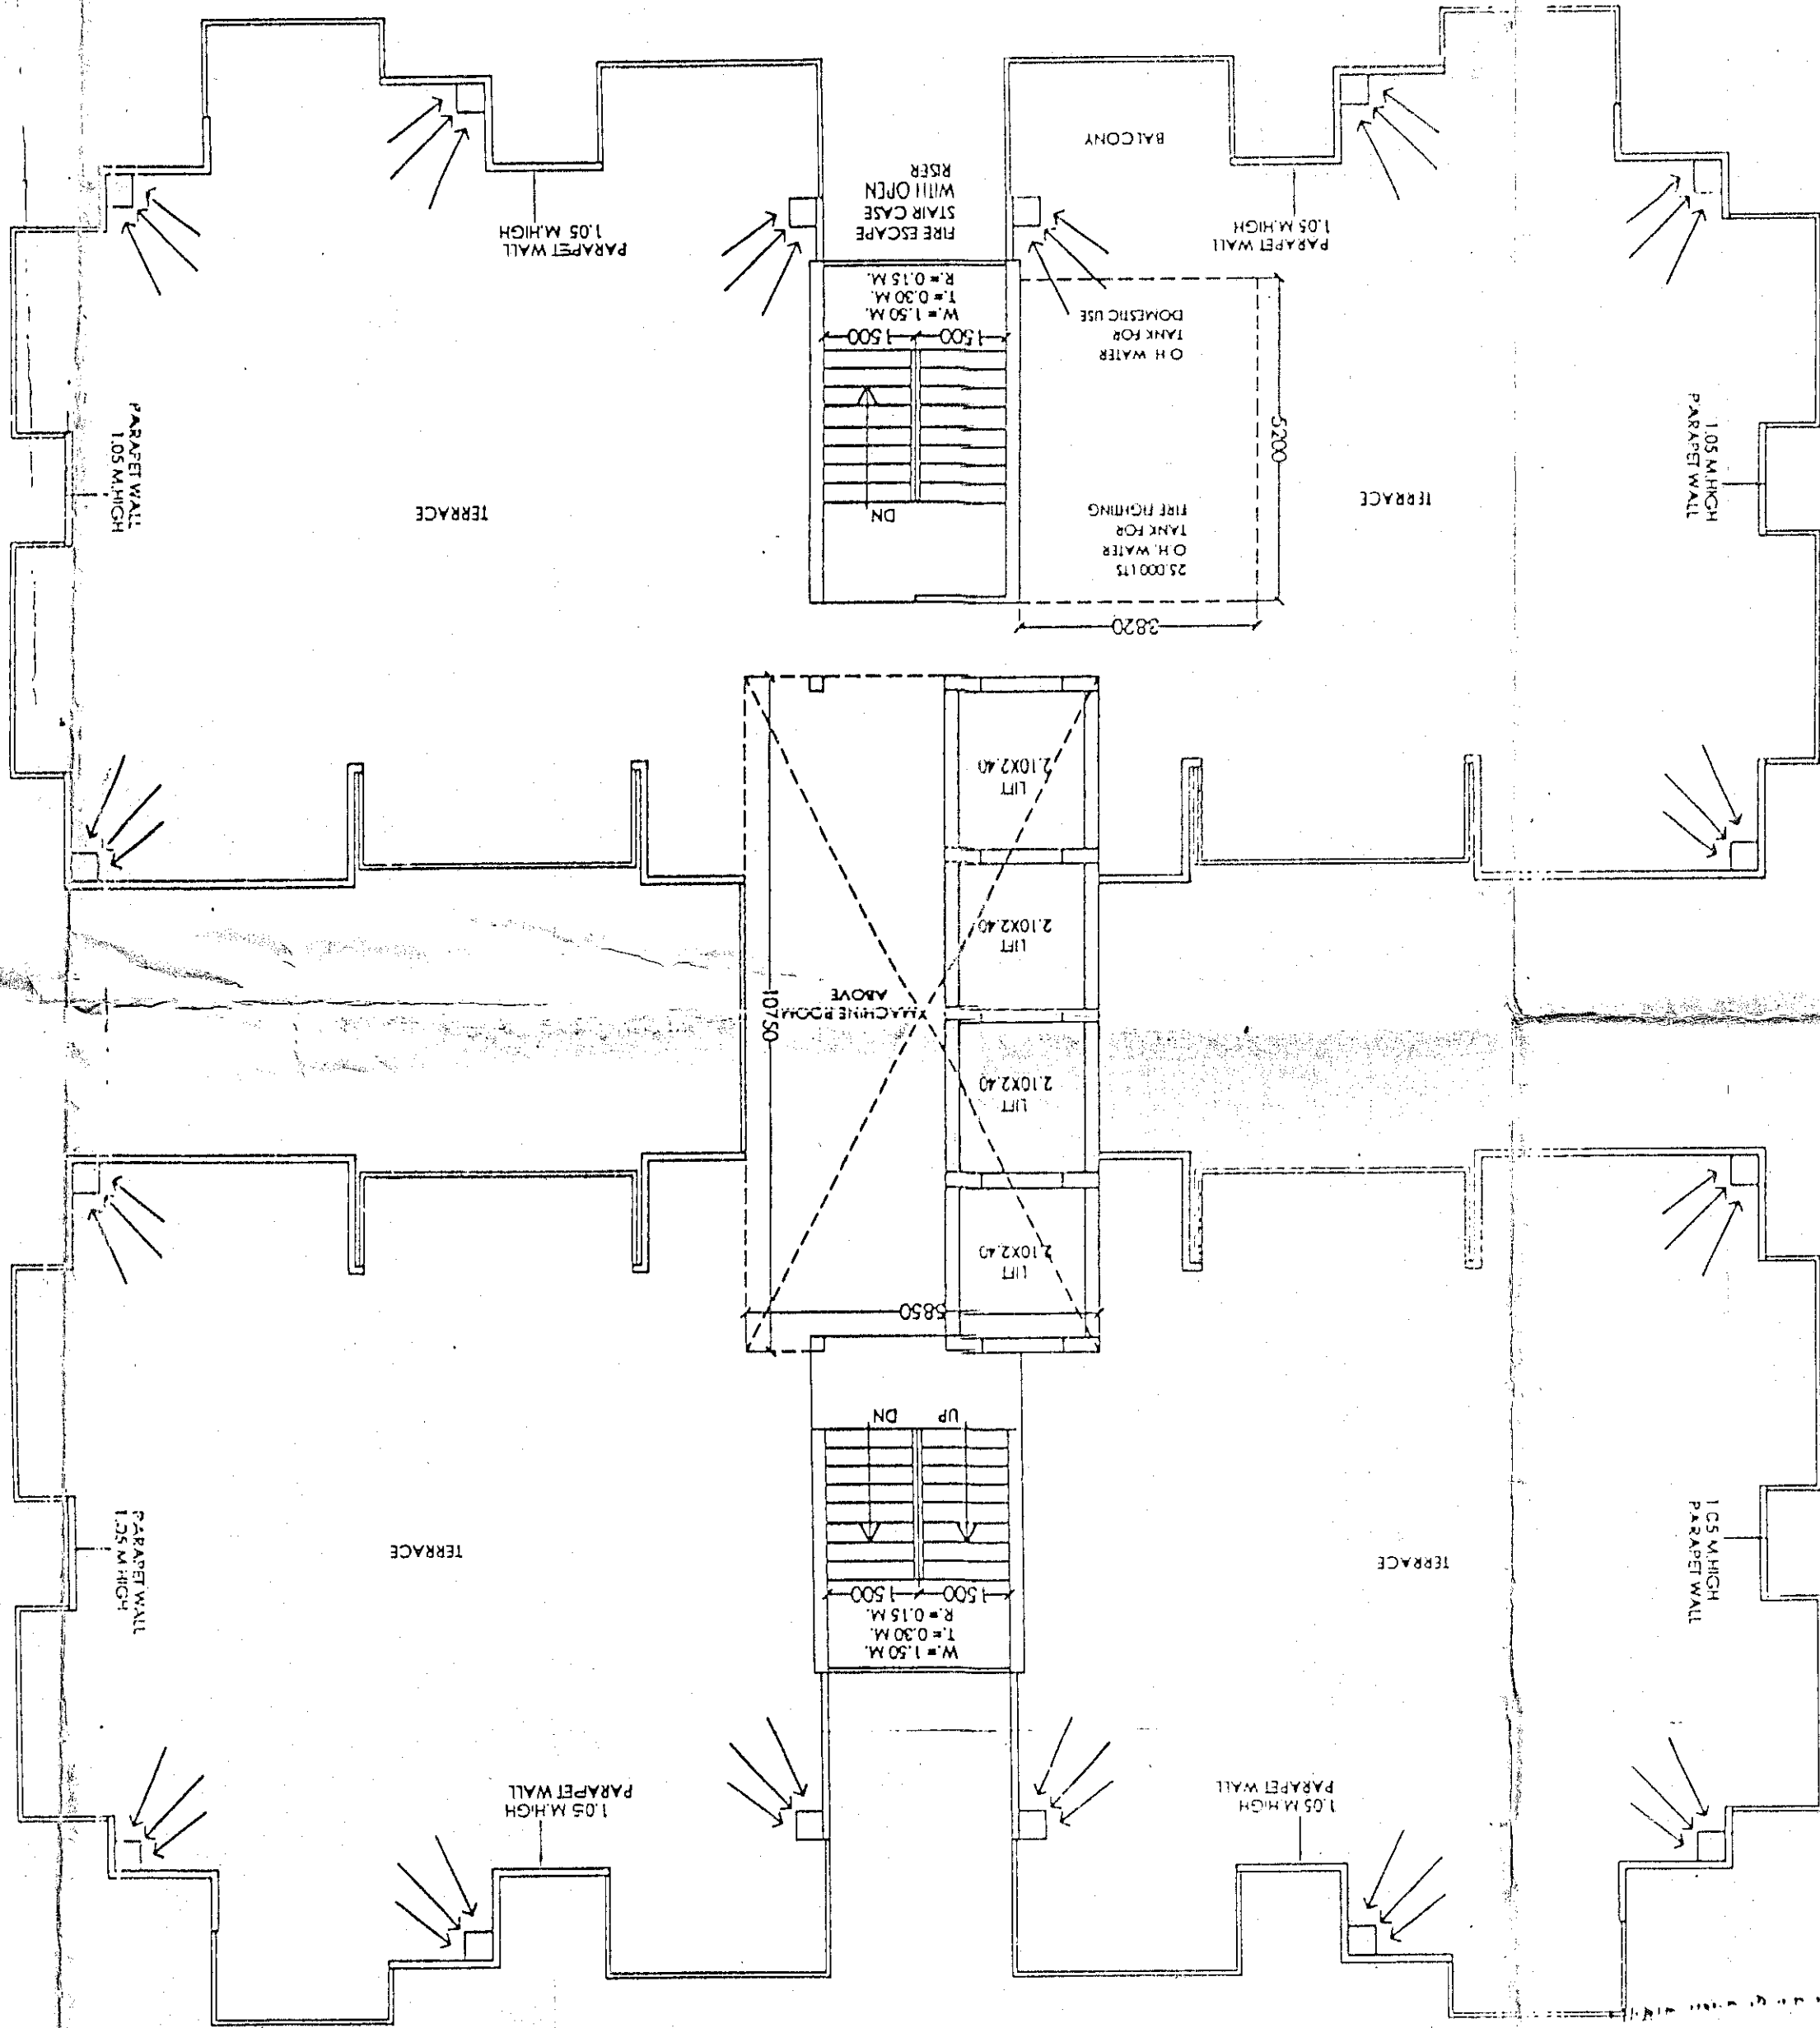


SCHEDULE OF DOOR & WINDOWS

S.NO.	TYPE	SIZE	CILL. LVL.
1	D	0.75 X 2.10	2.10 M
2	D-1	1.00 X 2.10	2.10 M
3	DW	1.180 X 2.45	2.10 M
4	DW-1	1.340 X 2.45	2.10 M
5	DW-2	1.885 X 2.45	2.10 M
6	DW-3	1.615 X 2.45	2.10 M
7	DW-4	3.350 X 2.45	2.45 M
8	DW-5	1.80 X 2.45	2.45 M
9	W	0.60 X 1.40	1.05
			2.45 M

Architect
Asst. Archt.
Date: 26/04/2013
For GOLF GREEN RESIDENCY PVT. LTD.
DIRECTOR
SIGNING AUTHORITY
8

GROUND FLOOR PLAN

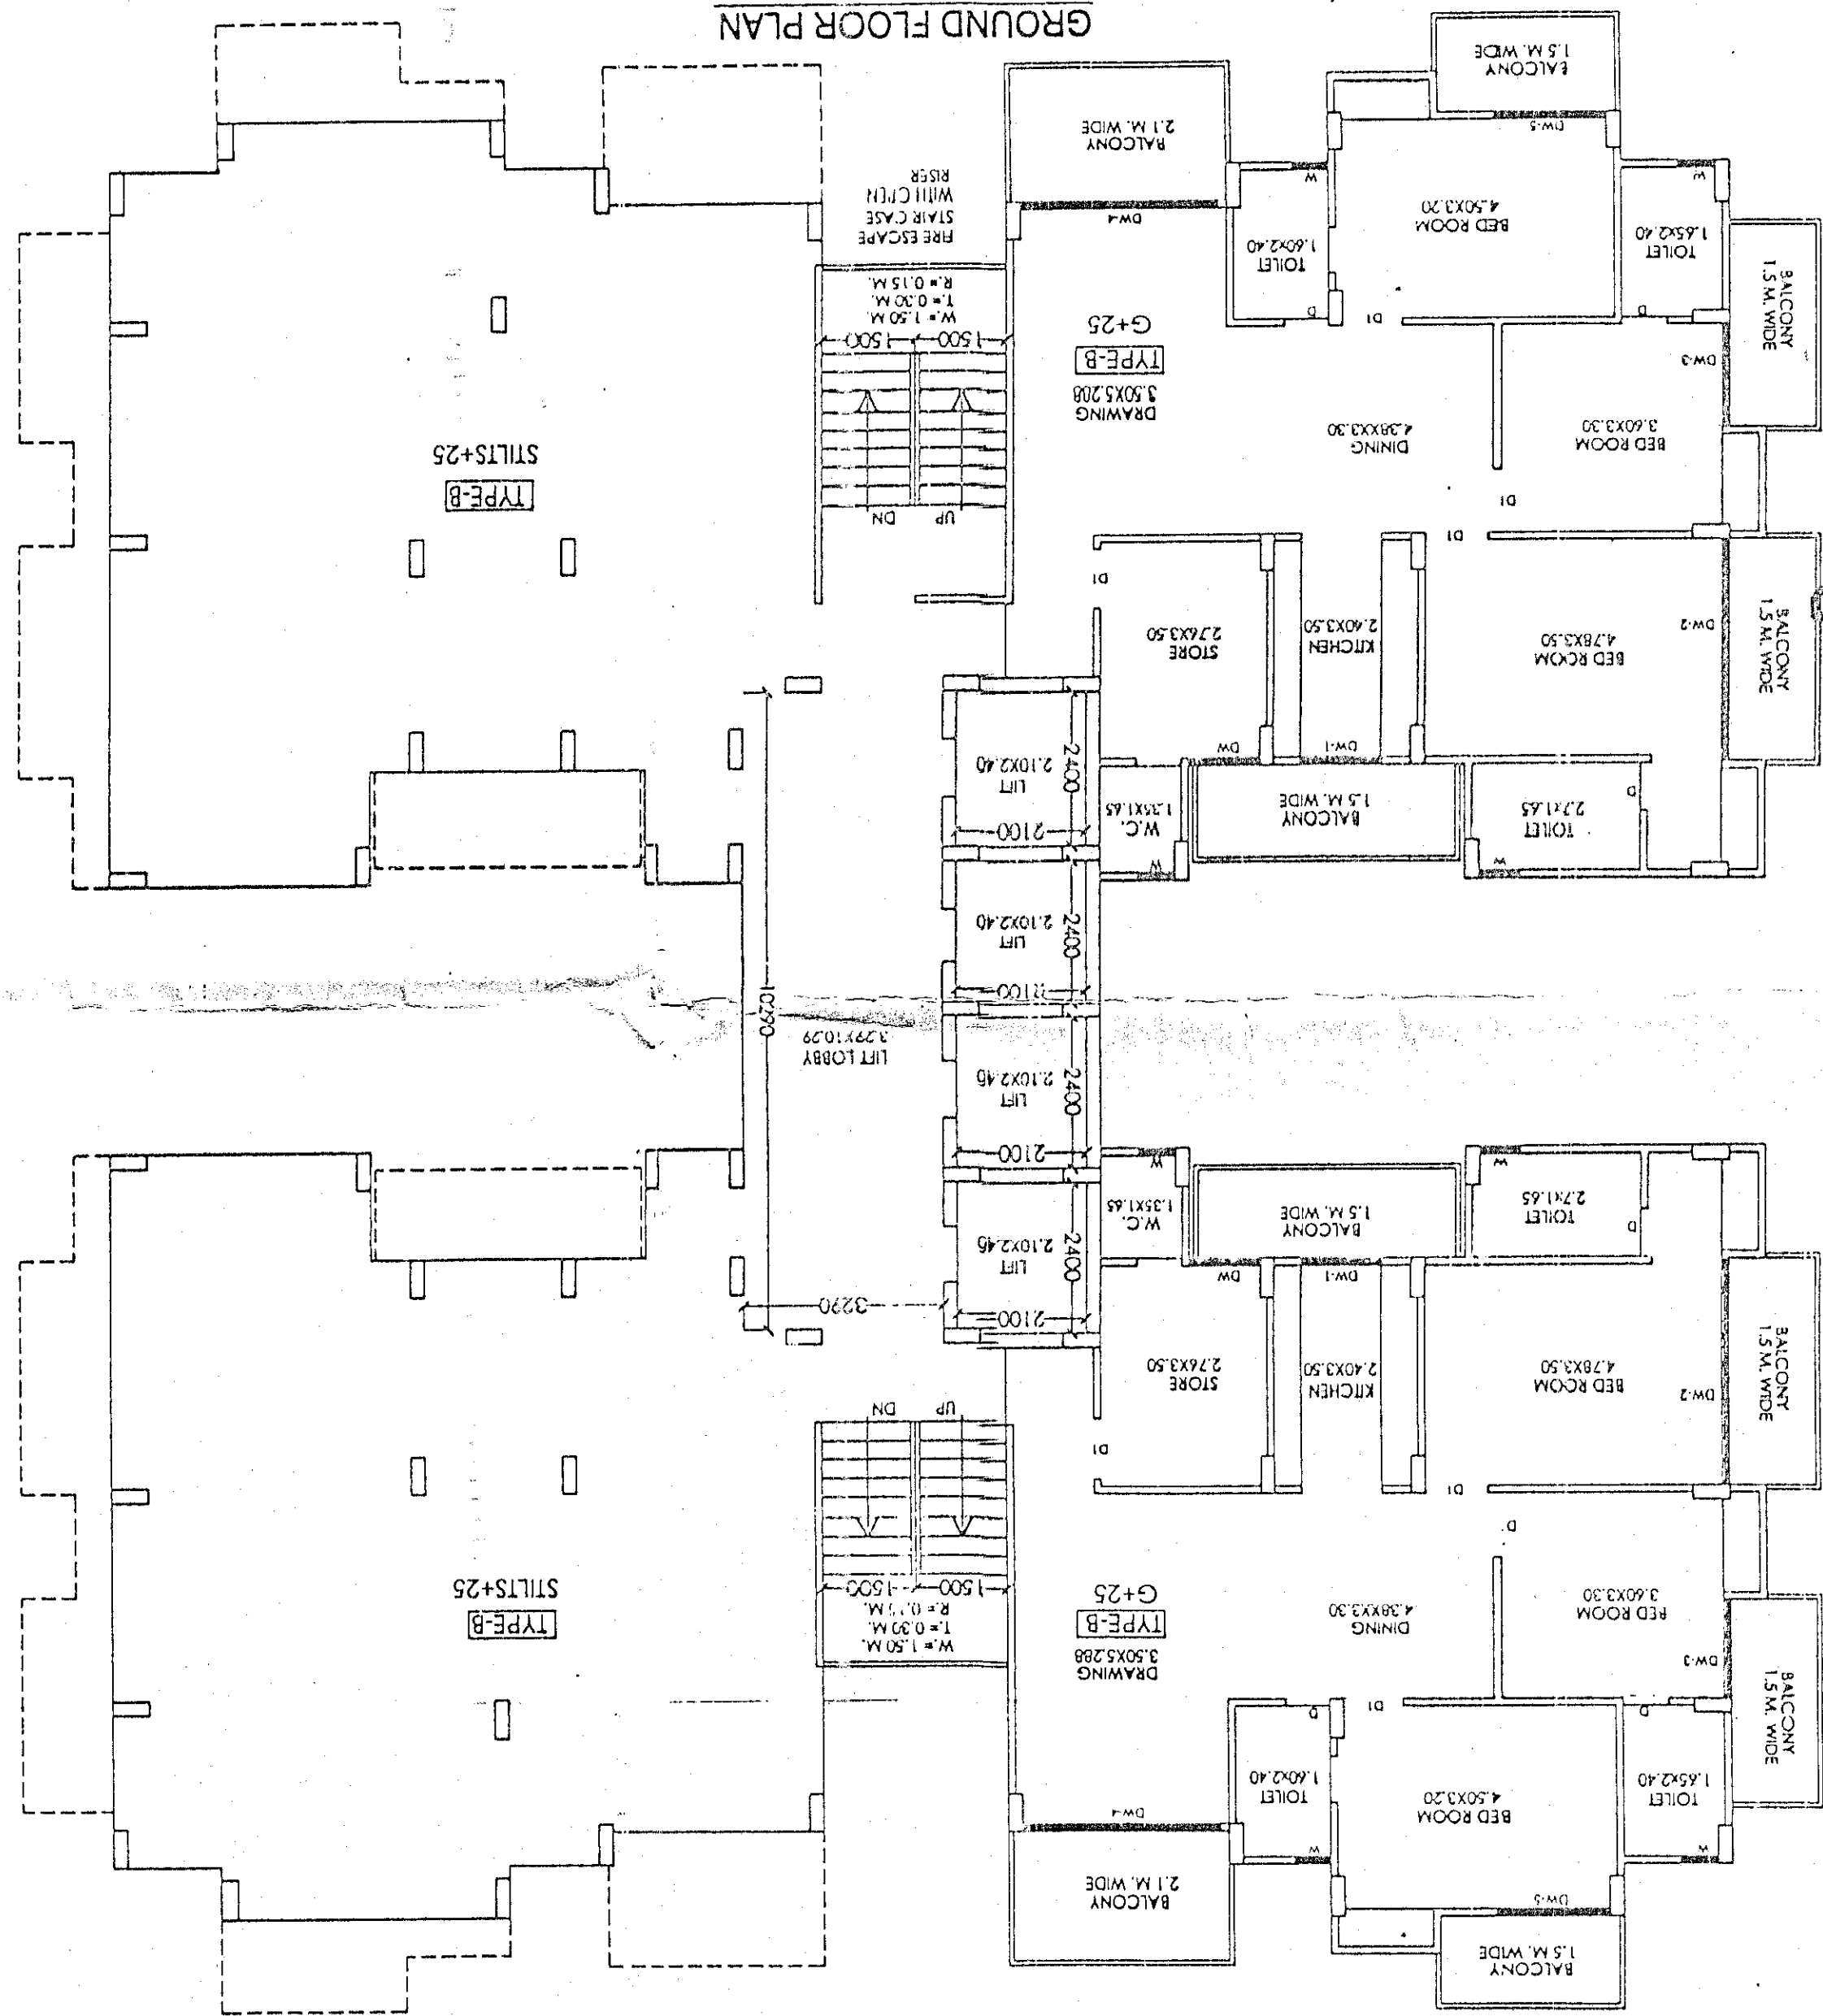

Architect
Asst. Archt.
Date: 26/04/2013
For GOLF GREEN RESIDENCY PVT. LTD.
DIRECTOR
SIGNING AUTHORITY
8