


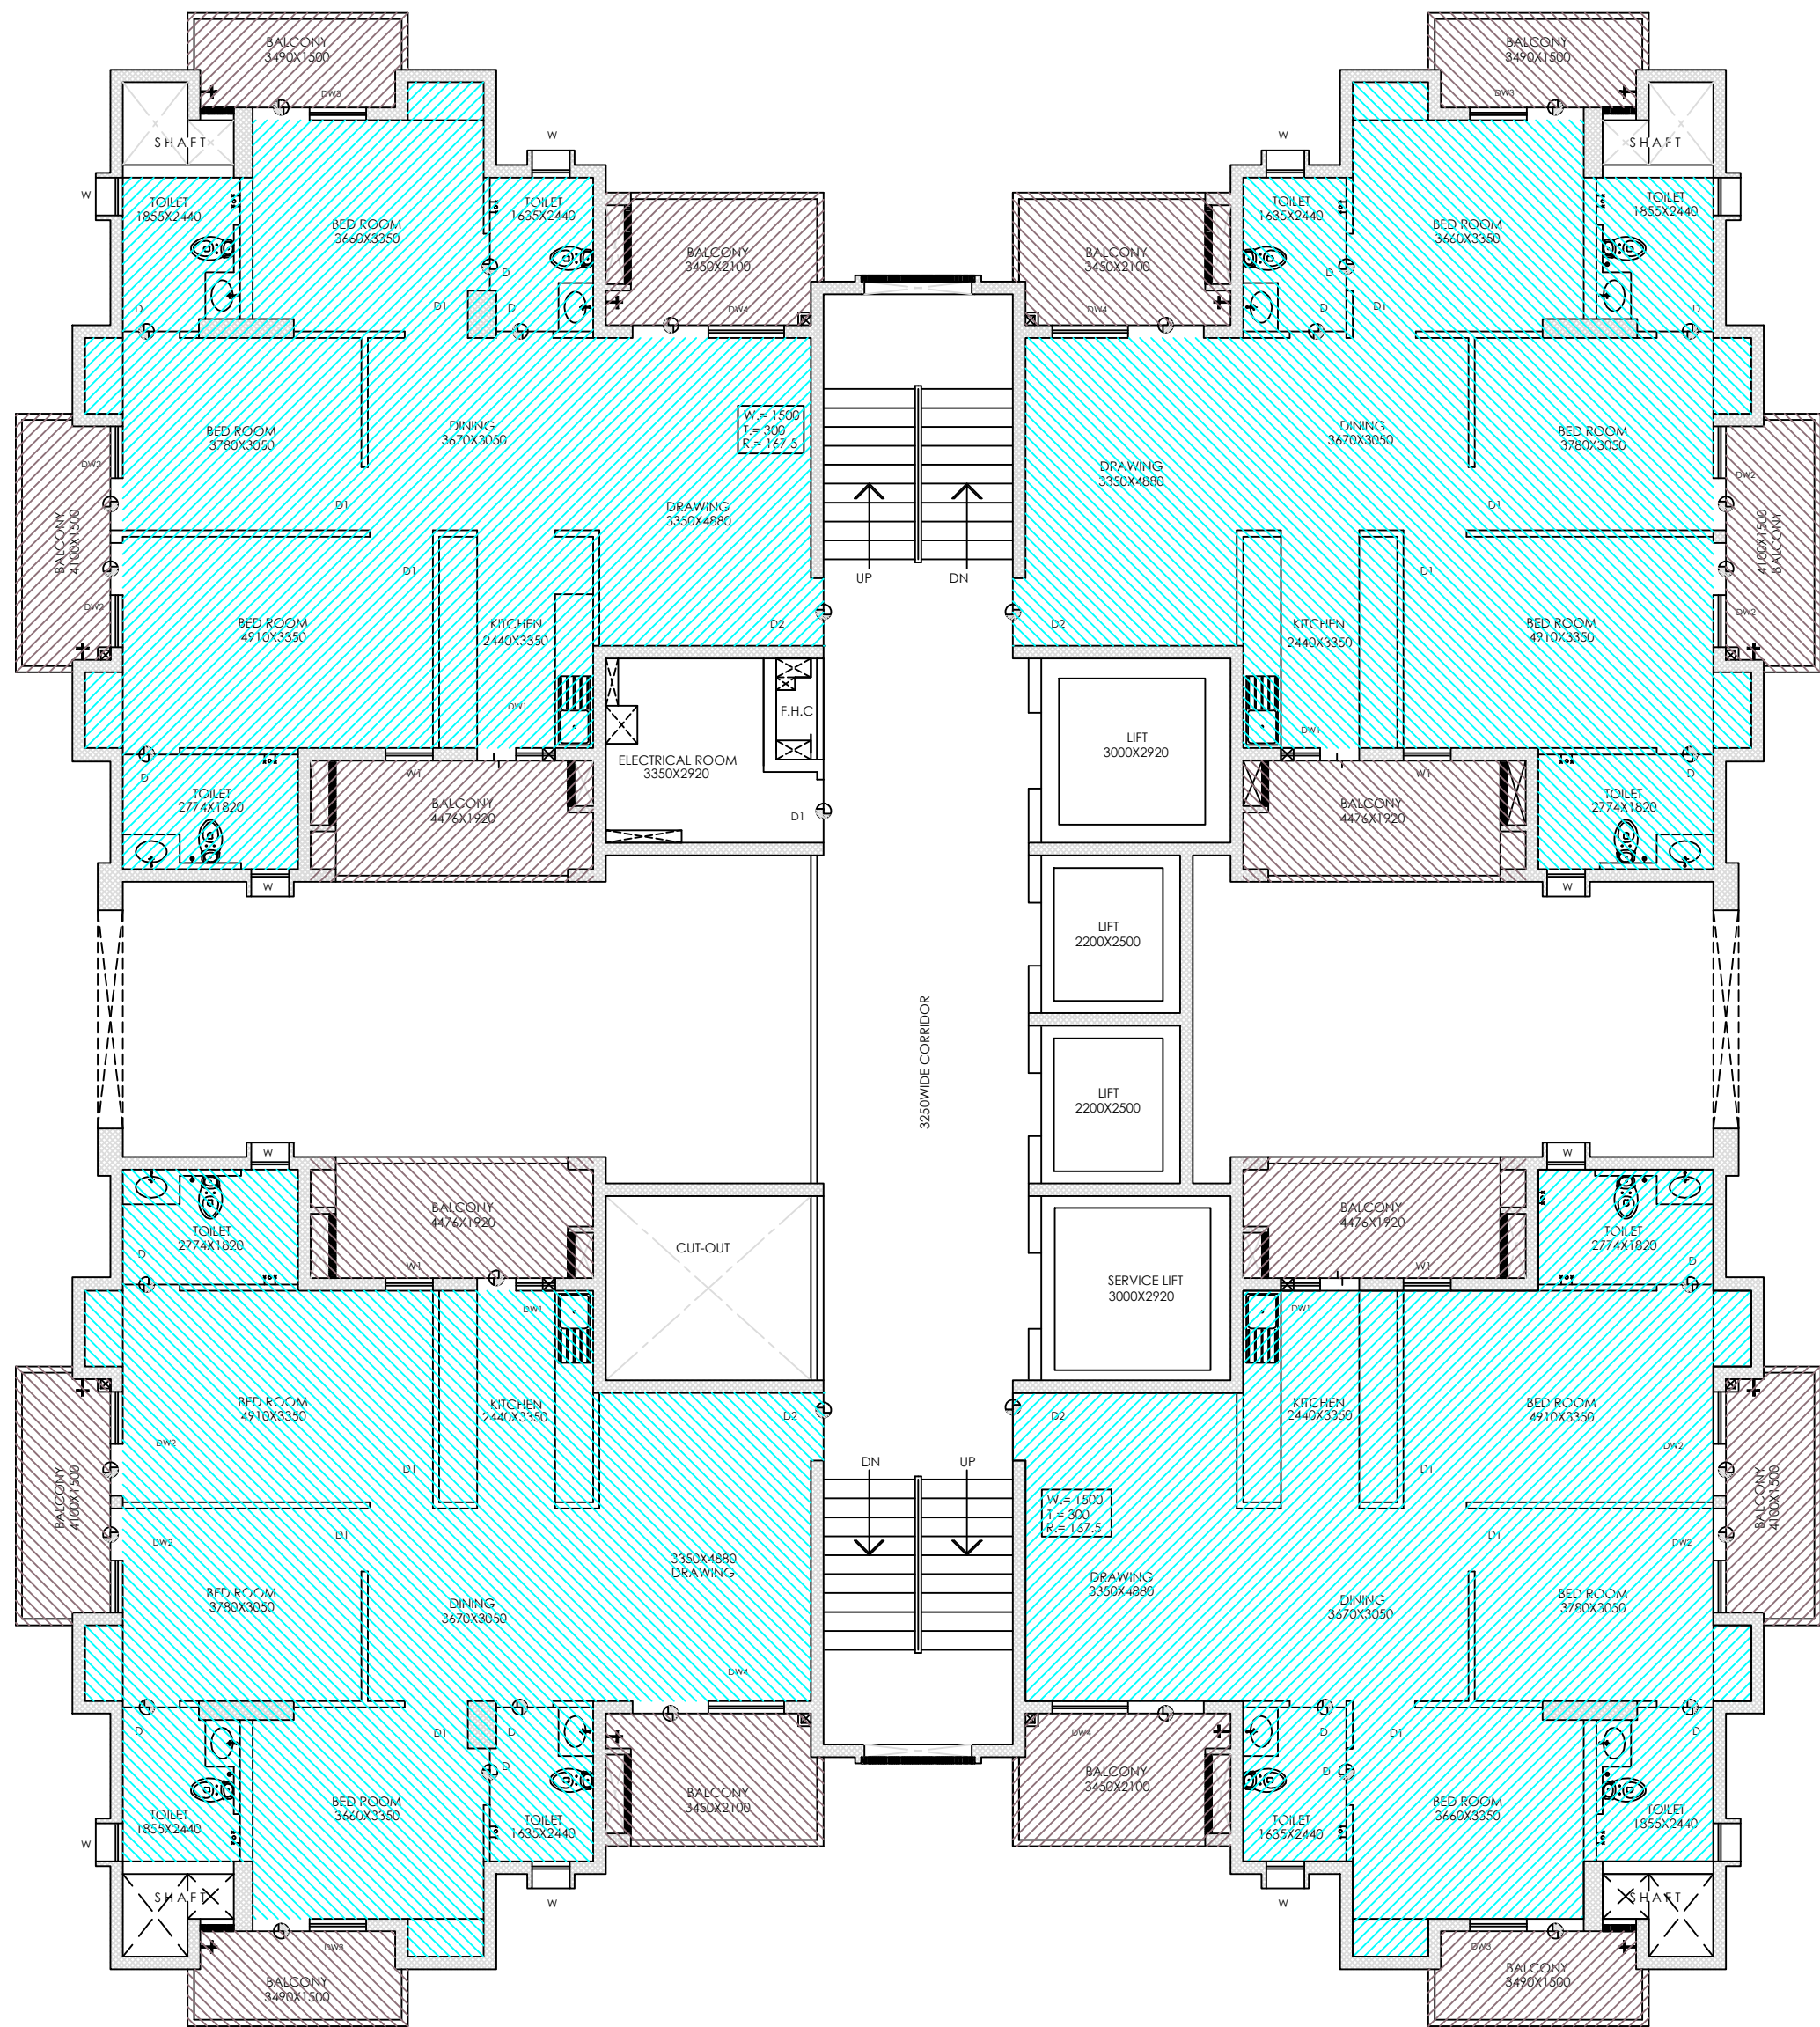

SUNSHINE SOLARIS									
UNIT TYPE	CARPET AREA AS PER RERA		BALCONY AREA		EXTERNAL WALL & COLUMN AREA		TOTAL AREA		
	AREA (IN SQ.M.)	AREA (IN SQ.FT.)	AREA (IN SQ.M.)	AREA (IN SQ.FT.)	AREA (IN SQ.M.)	AREA (IN SQ.FT.)	AREA (IN SQ.M.)	AREA (IN SQ.FT.)	
TYPE-3	95.214	1024.87	26.605	286.37	11.619	125.07	133.438	1436.31	
TYPE-3+5	133.621	1438.28	35.312	380.09	14.153	152.34	183.086	1970.72	

PROJECT:-
GROUP HOUSING FOR
"SUNSHINE SOLARIS"
M/s. GOLF GREEN RESIDENCY (P) LTD.
PLOT NO. SC-01/D2, SECTOR-79,
NOIDA (U.P.)

DRG. TITLE:-
TYPICAL FLOOR PLAN (TOWER-B)

SCALE:-1:75
DLT.BY:-
DRG. NO.:-TB-03
DATE:-12/07/2013

ARCHITECTS:-

ANDLEYS ASSOCIATES PVT.LTD.
ARCHITECTS ENGINEERS PLANNERS
39 HOUSING SOCIETY N.D.S.E-1 NEW DELHI - 110049