


SUNSHINE SOLARIS										
	CARPET AREA AS PER RERA		BALCONY AREA		EXTERNAL WALL & COLUMN AREA		TOTAL AREA			
UNIT TYPE	AREA (IN SQ.M.)	AREA (IN SQ.FT.)	AREA (IN SQ.M.)	AREA (IN SQ.FT.)	AREA (IN SQ.M.)	AREA (IN SQ.FT.)	AREA (IN SQ.M.)	AREA (IN SQ.FT.)		
TYPE-3	95.214	1024.87	26.605	286.37	11.619	125.07	133.438	1436.31		
TYPE-3+S	133.621	1438.28	35.312	380.09	14.153	152.34	183.086	1970.72		

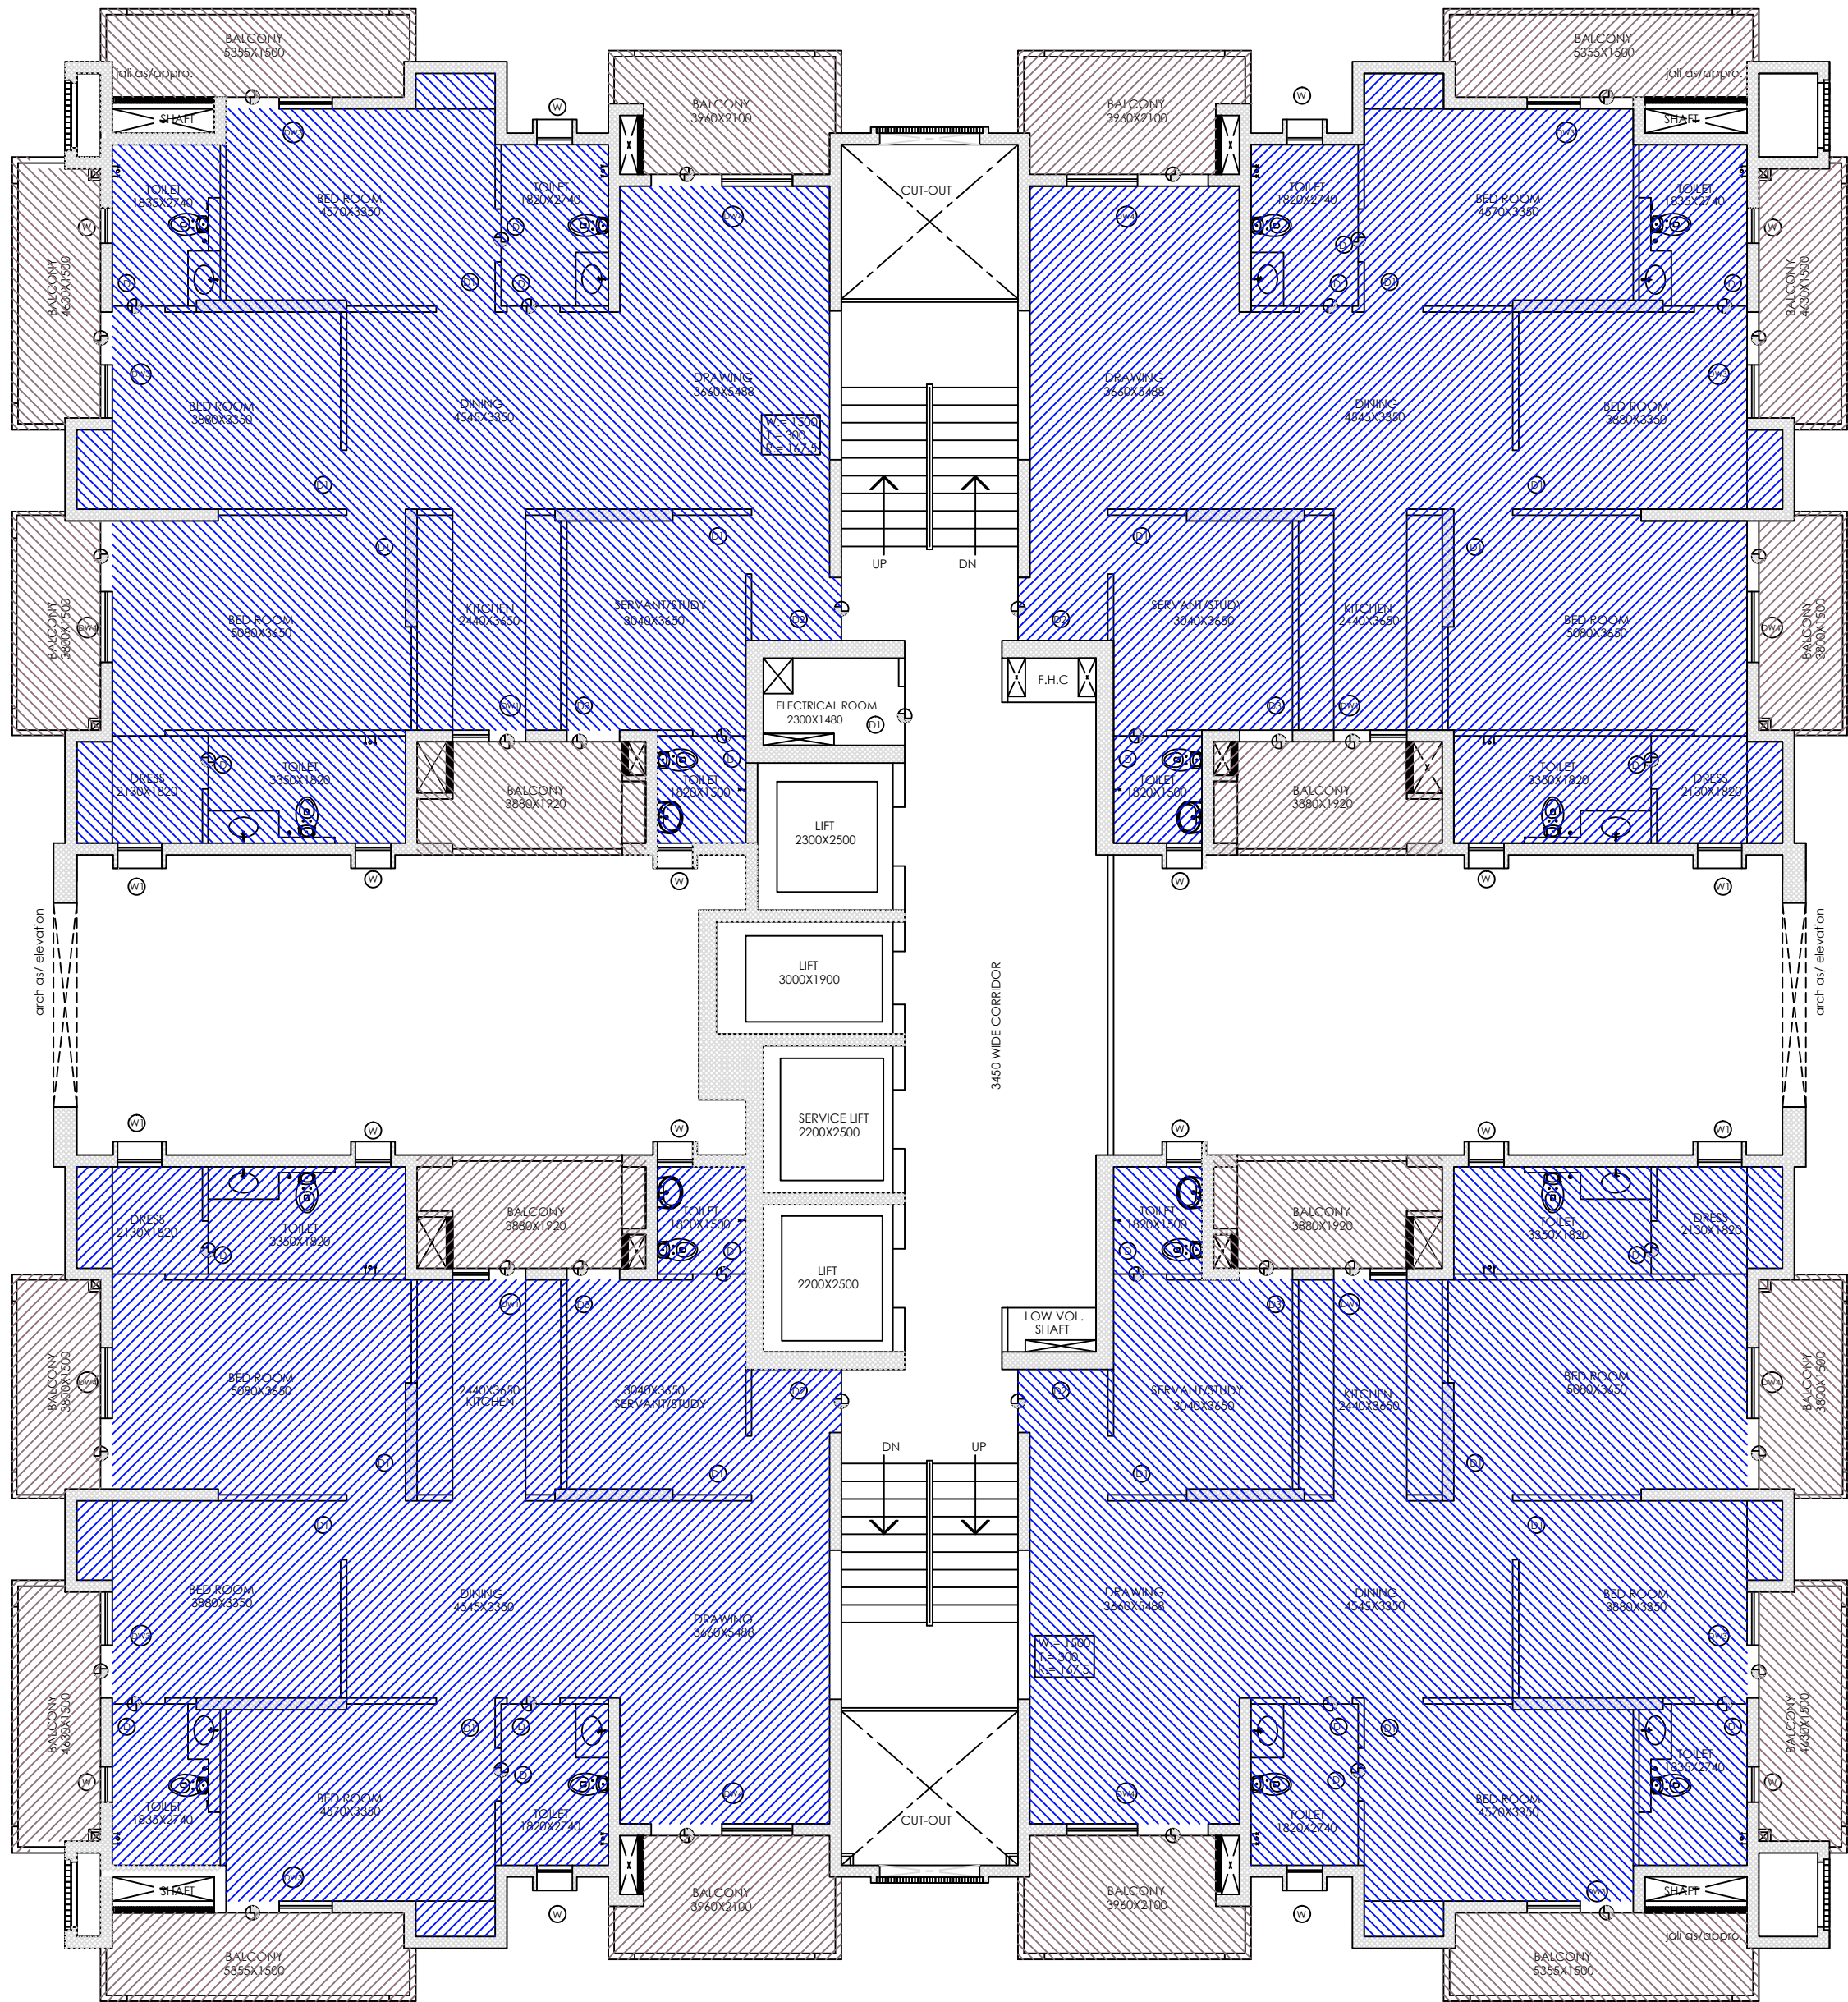

PROJECT:-
GROUP HOUSING FOR
"SUNSHINE SOLARIS"
M/s. GOLF GREEN RESIDENCY (P) LTD.
PLOT NO. SC-01/D2, SECTOR-79,
NOIDA (U.P.)

DRG. TITLE:-
TYPICAL FLOOR PLAN (TOWER-A)

SCALE:-1:75
DLT.BY:-
DATE:-16/01/2014

ARCHITECTS:-
ANDLEYS ASSOCIATES PVT.LTD.
ARCHITECTS ENGINEERS PLANNERS
39 HOUSING SOCIETY N.D.S.E-1 NEW DELHI - 110049