




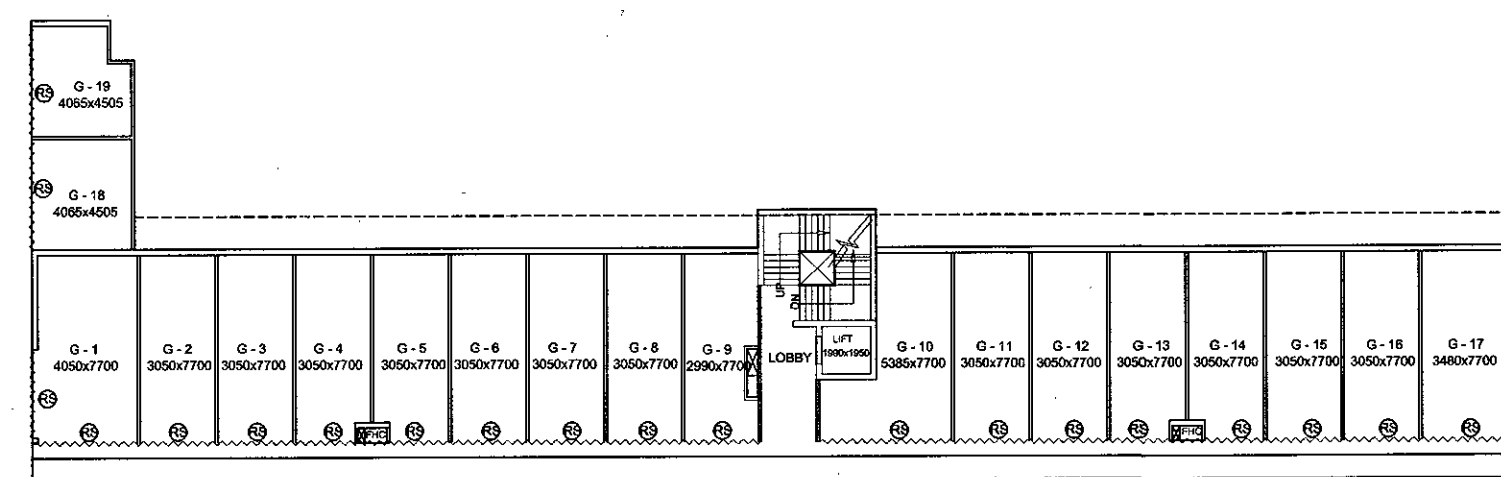


FLOOR PLAN LVL ± 00
ZONE-1

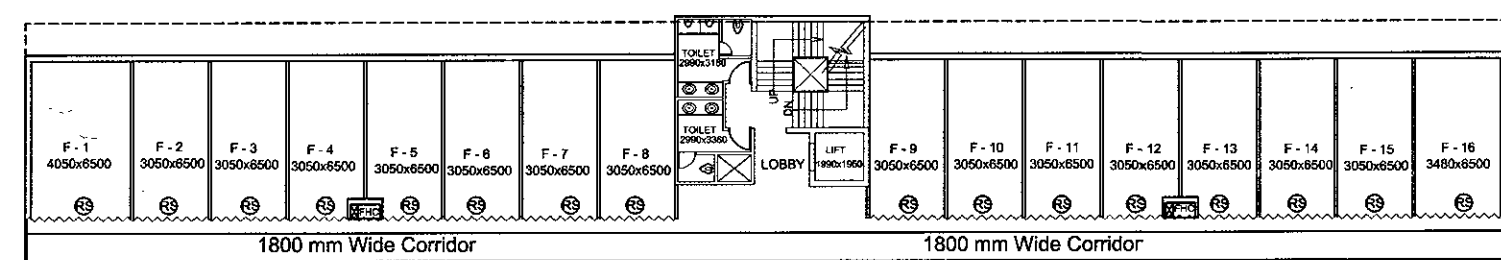


FLOOR PLAN LVL + 4200
ZONE-1

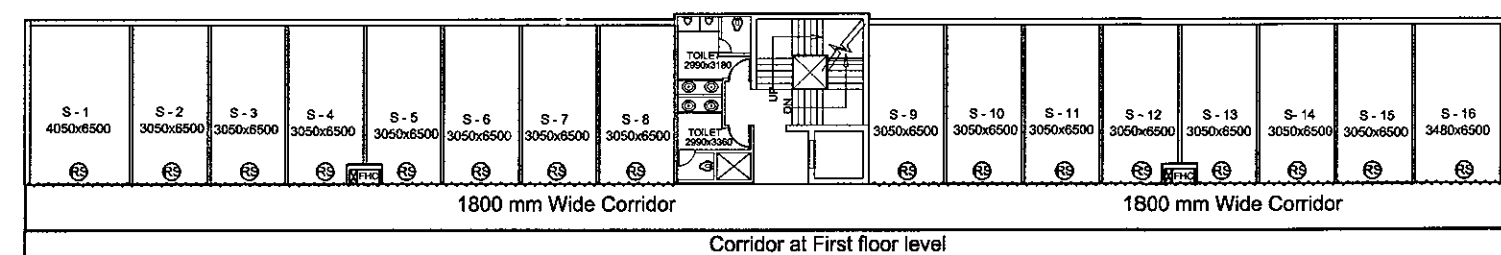


FLOOR PLAN LVL + 7800
ZONE-1

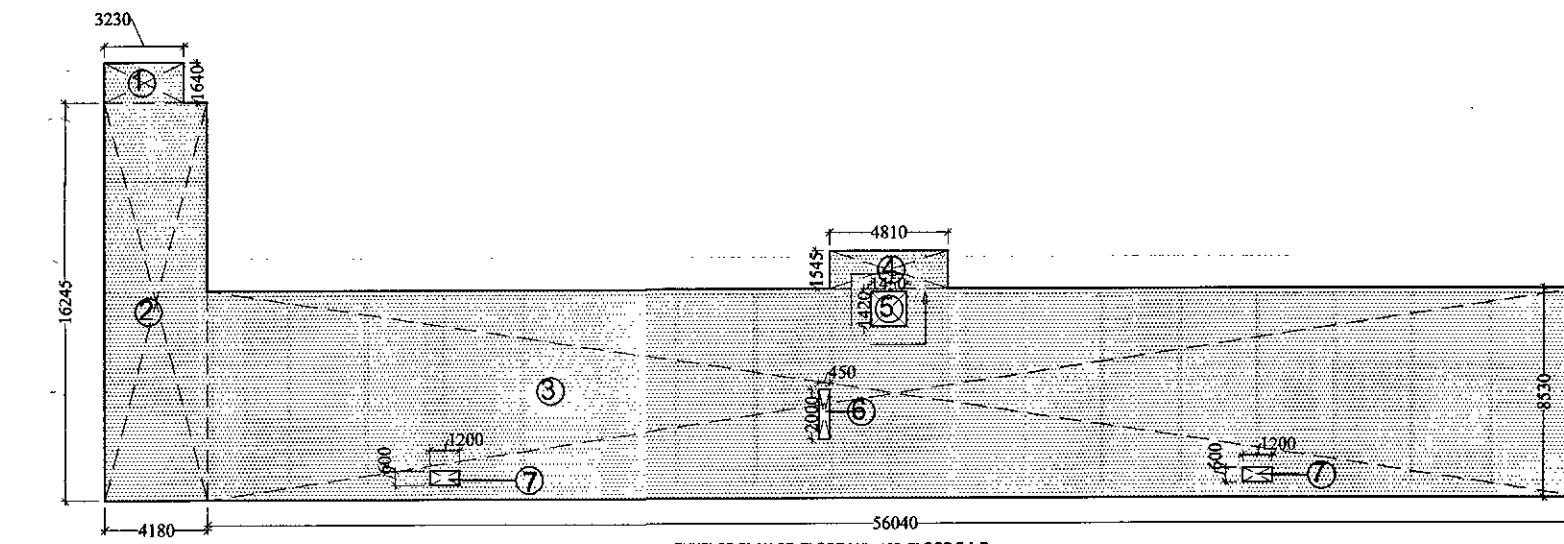

FAR CALCULATION (LVL ± 00)				
A	1	3.25	X	1.54
2	16.245	X	4.18	X
3	56.04	X	8.53	X
4	4.81	X	1.54	X
TOTAL AREA OF A =				
5	1.45	X	1.42	X
6	0.45	X	2	X
7	1.2	X	0.6	X
TOTAL AREA OF B =				
TOTAL FAR OF (A-B) =				

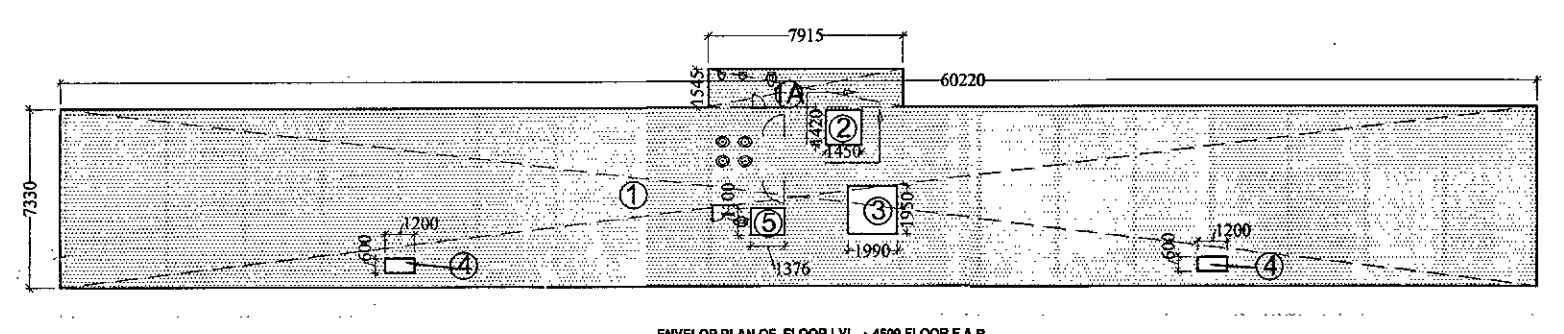


FAR CALCULATION (LVL + 4200)				
A	1	60.22	X	7.33
2	1.99	X	1.95	X
3	1.2	X	0.6	X
4	1.376	X	1.1	X
TOTAL AREA OF A =				
5	1.45	X	1.42	X
6	0.45	X	2	X
7	1.2	X	0.6	X
TOTAL AREA OF B =				
TOTAL FAR OF (A-B) =				

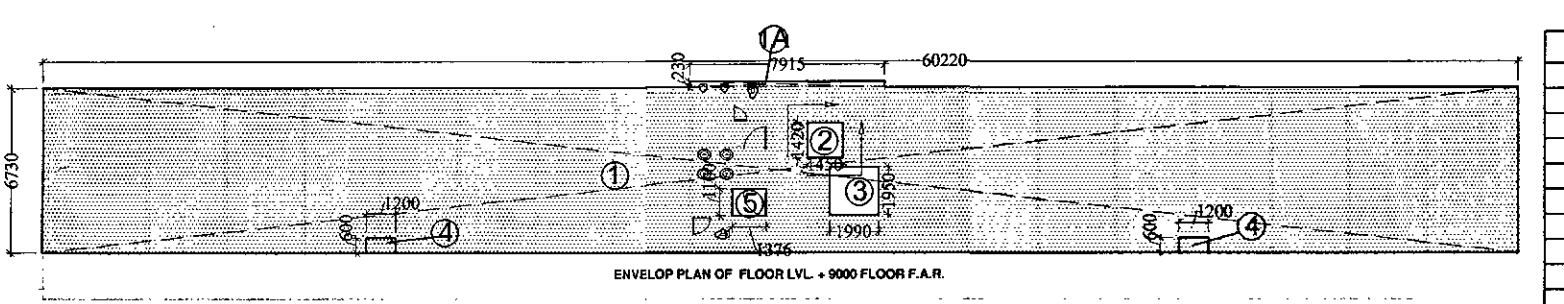


FAR CALCULATION (LVL + 7800)				
A	1	60.22	X	6.73
2	1.99	X	1.95	X
3	1.2	X	0.6	X
4	1.376	X	1.1	X
TOTAL AREA OF A =				
5	1.45	X	1.42	X
6	0.45	X	2	X
7	1.2	X	0.6	X
TOTAL AREA OF B =				
TOTAL FAR OF (A-B) =				


ZONE-1

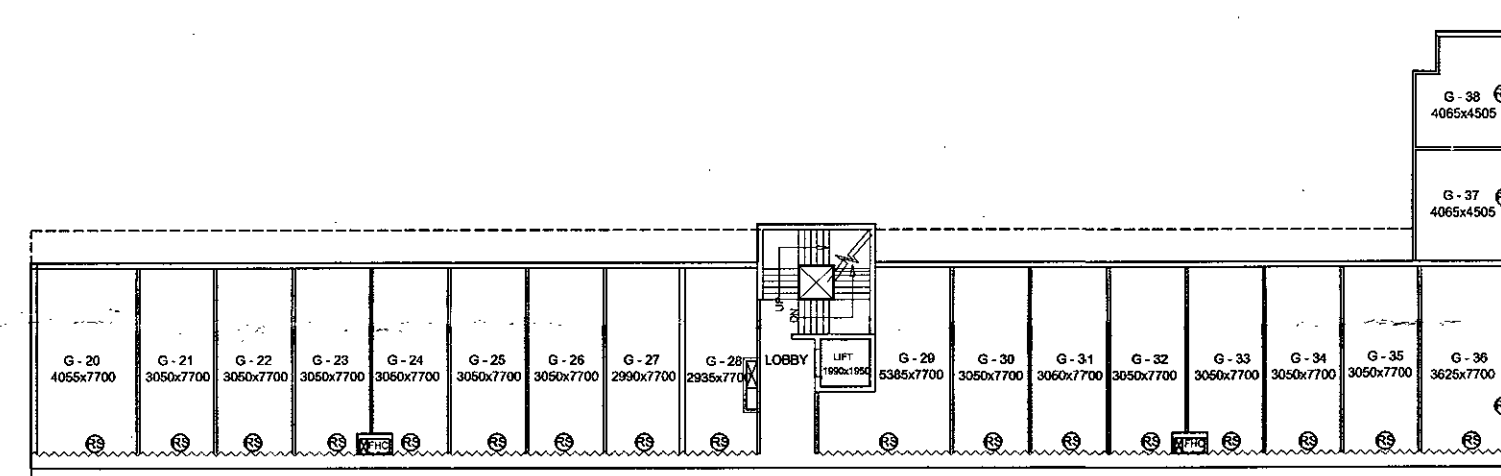


FLOOR PLAN LVL ± 00
ZONE-2

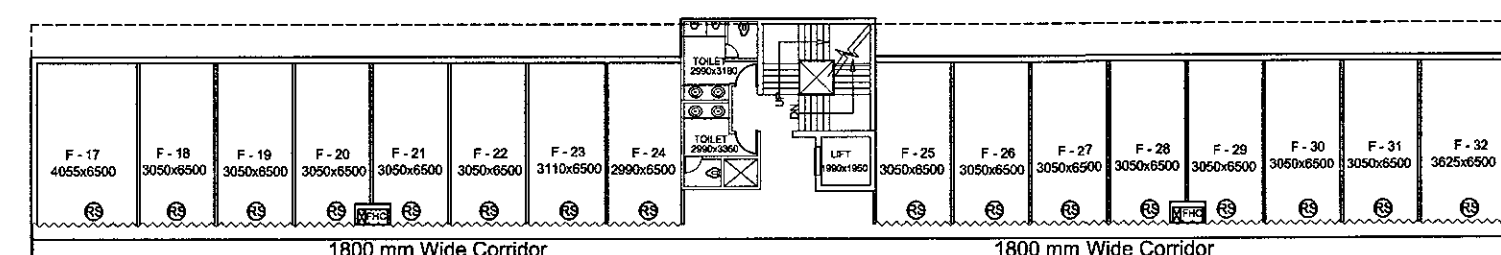


FLOOR PLAN LVL + 4200
ZONE-2

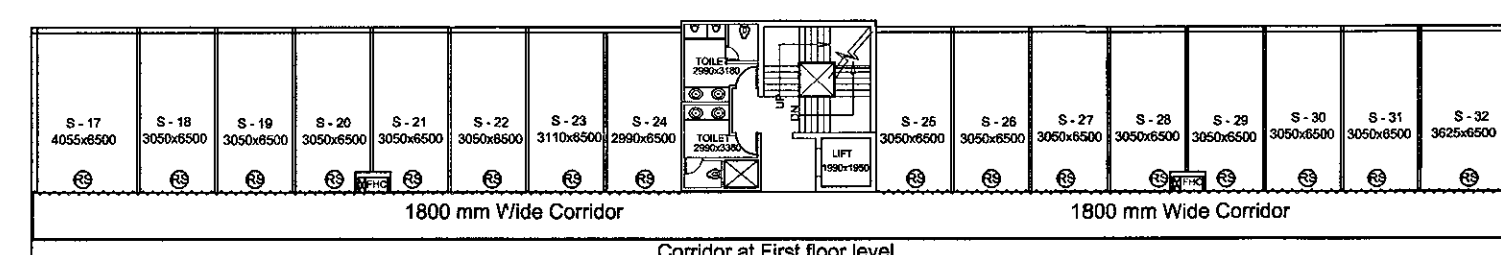


FLOOR PLAN LVL + 7800
ZONE-2

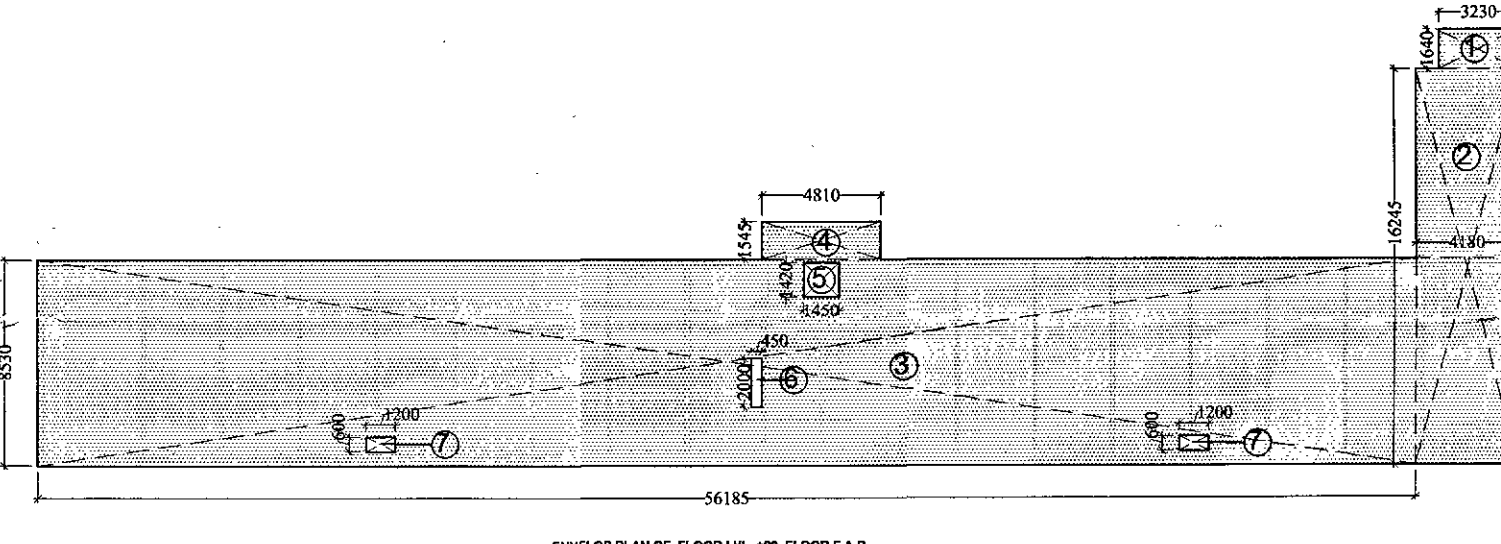

FAR CALCULATION (LVL ± 00)				
A	1	3.25	X	1.54
2	16.245	X	4.18	X
3	56.04	X	8.53	X
4	4.81	X	1.54	X
TOTAL AREA OF A =				
5	1.45	X	1.42	X
6	0.45	X	2	X
7	1.2	X	0.6	X
TOTAL AREA OF B =				
TOTAL FAR OF (A-B) =				

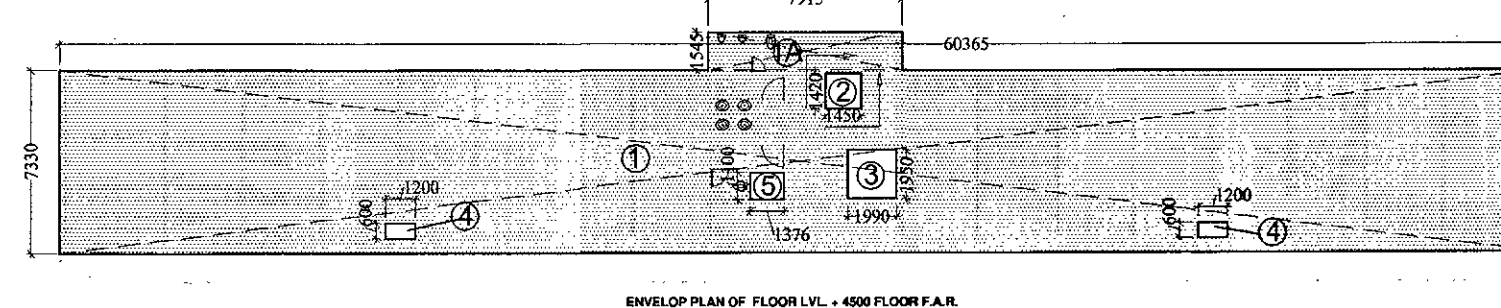


FAR CALCULATION (LVL + 4200)				
A	1	60.364	X	7.33
2	1.99	X	1.95	X
3	1.2	X	0.6	X
4	1.376	X	1.1	X
TOTAL AREA OF A =				
5	1.45	X	1.42	X
6	0.45	X	2	X
7	1.2	X	0.6	X
TOTAL AREA OF B =				
TOTAL FAR OF (A-B) =				

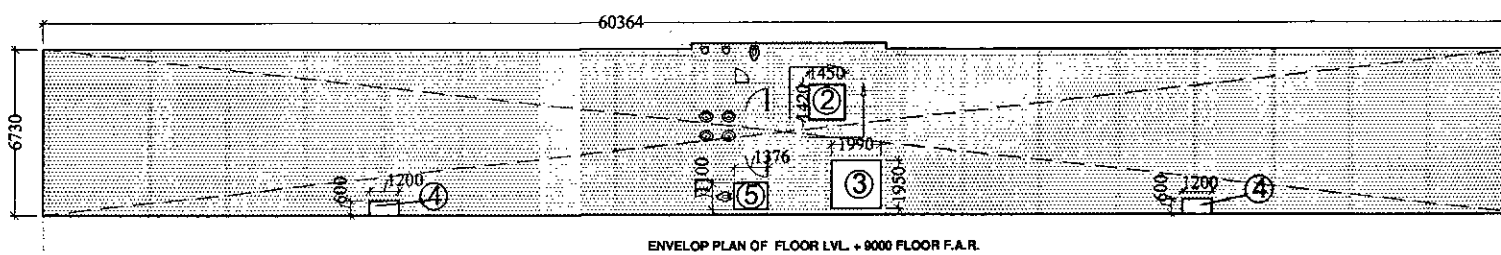

FAR CALCULATION (LVL + 7800)				
A	1	60.364	X	6.73
2	1.99	X	1.95	X
3	1.2	X	0.6	X
4	1.376	X	1.1	X
TOTAL AREA OF A =				
5	1.45	X	1.42	X
6	0.45	X	2	X
7	1.2	X	0.6	X
TOTAL AREA OF B =				
TOTAL FAR OF (A-B) =				

ZONE-2

TOTAL COMMERCIAL CALCULATION (ZONE-1 + ZONE-2)				
(ZONE-1) A				
FAR LVL ± 00 (X)	554.25	X	1	554.25
FAR LVL + 4200 (Y)	444.75	X	1	444.75
FAR LVL + 7800 (Z)	398.21	X	1	398.21
TOTAL AREA OF (X+Y+Z) A =				1397.21
(ZONE-2) B				
FAR LVL ± 00 (X)	555.49	X	1	555.49
FAR LVL + 4200 (Y)	445.81	X	1	445.81
FAR LVL + 7800 (Z)	399.18	X	1	399.18
TOTAL AREA OF (X+Y+Z) B =				1400.48
TOTAL COMMERCIAL FAR (A + B)				2797.69

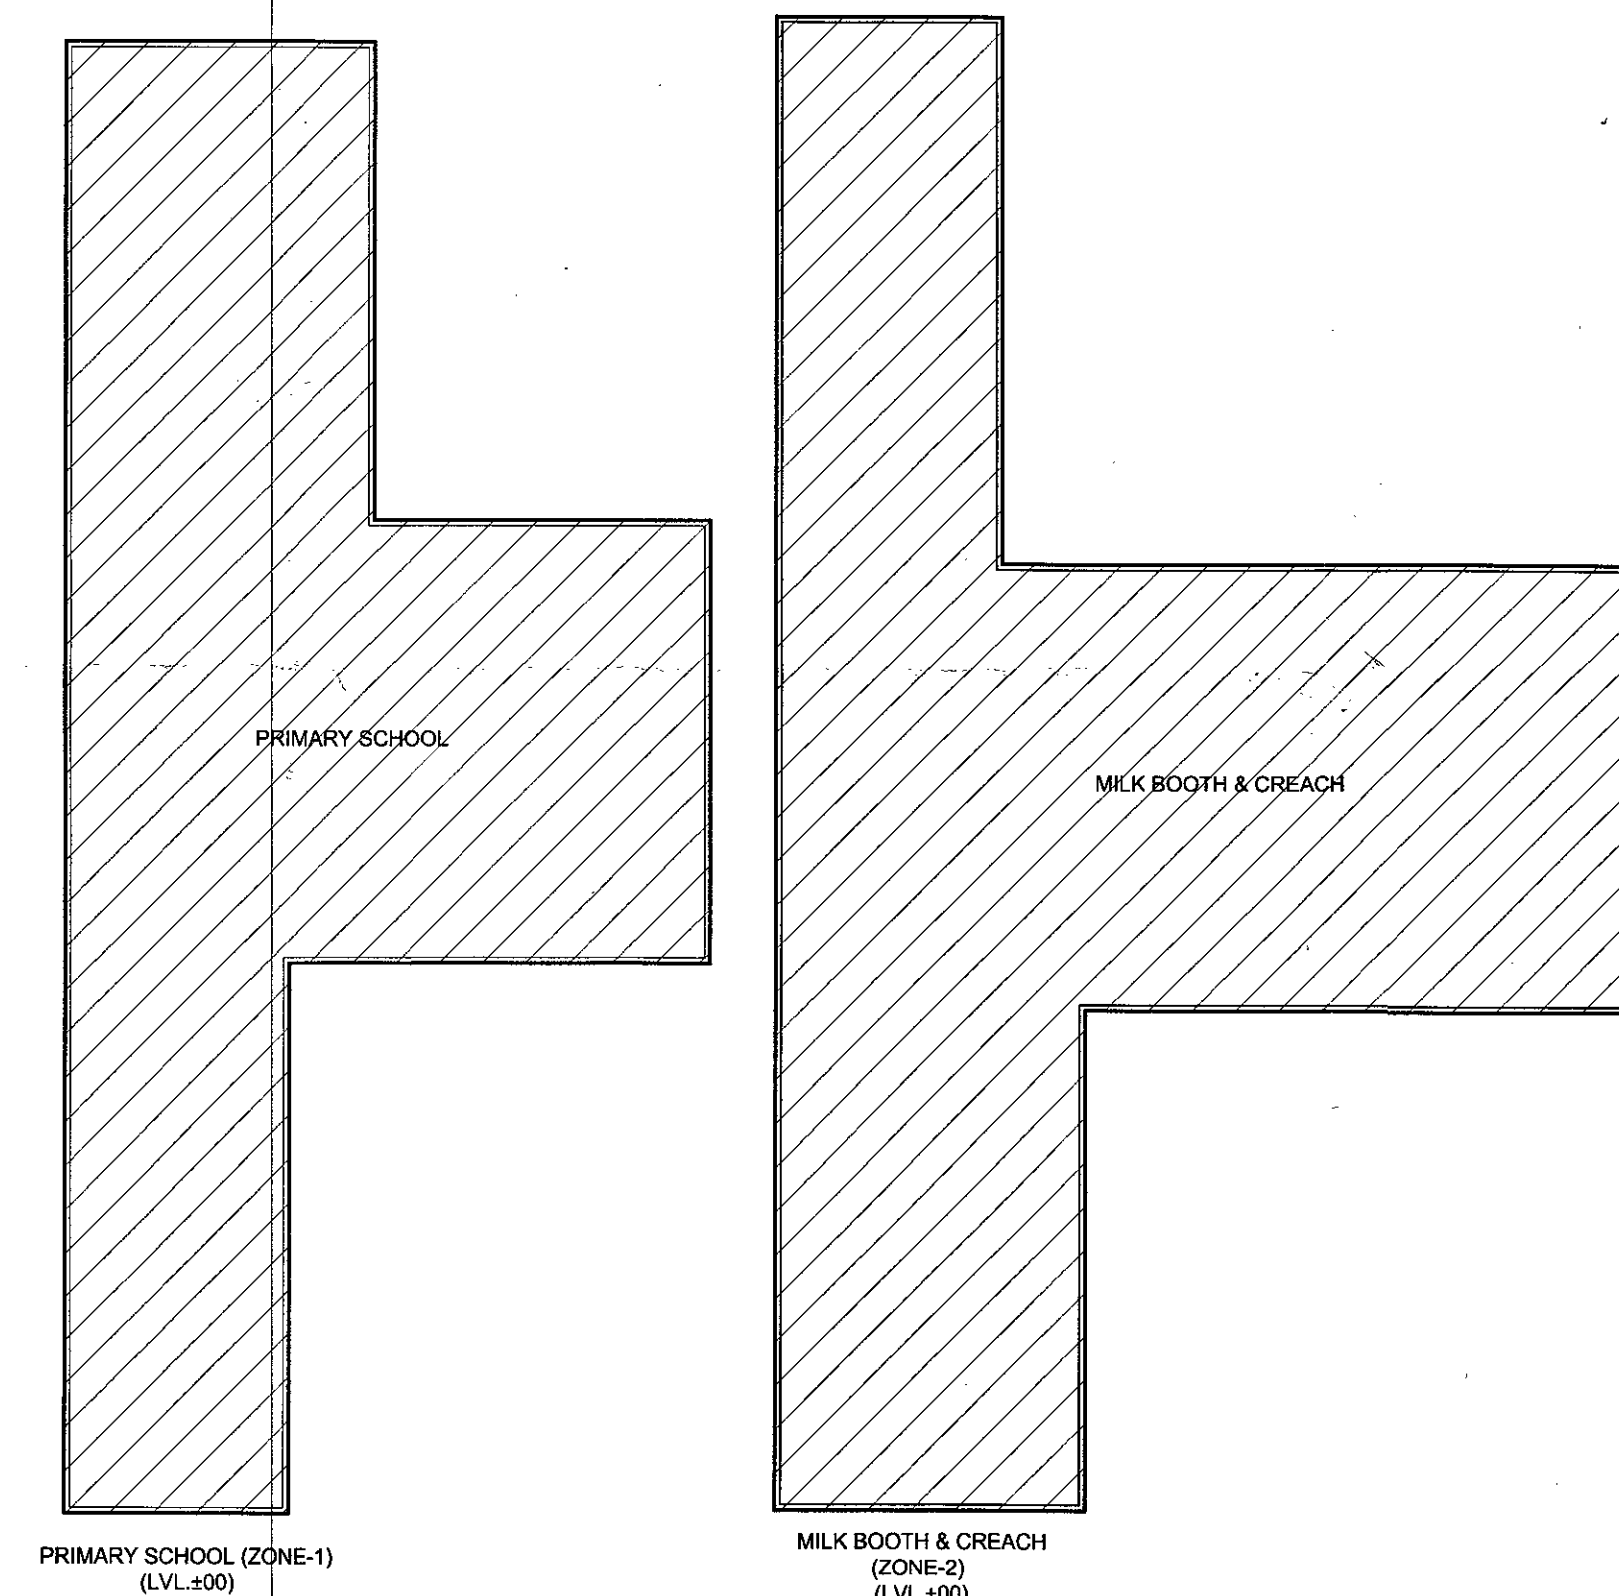

S.NO.	PROPOSED FACILITY AREA (15% ADDITIONAL FAR)	NOS.	AREA
1	AREA OF CRECHE- DAY CARE (ZONE-2)	1	900
2	AREA OF MILK BOOTH 2 NOS. (ZONE-2).....	2	400
3	PRIMARY SCHOOL (ZONE-1)	1	950
TOTAL PROPOSED AREA OF FACILITY			2250

FACILITY CALCULATION
Greater Noida Industrial Dev. Authority
APPROVED
File Letter No. Dated. 18/11/2014
Valid upto Dated.

DRAWING NO.
05

SUBMISSION DRAWING FOR PROPOSED GROUP HOUSING AT PLOT NO. 06A SECTOR TECH ZONE-4, GREATER NOIDA

OWNER **LA- RESIDENTIA DEVELOPERS PVT. LTD**

ARCHITECT
NATIONAL ARCHITECTS & ENGINEERS
14, OLD NAVYUG MARKET, GHAZIABAD-201001, PHONE NO. 0120-2713334

DRAWING TITLE
FACILITY CALCULATION

DRAWING NO.
05

NORTH

SCALE
1:300

ARCH. SEAL & SIG.
R. C. Jain
B. V. Choudhary
L. No. 12/15179
National Architect & Engineers
14, Old Navyug Market, GHAZIABAD-201001

OWNERS SIG.
For La Residentia Developers Private Ltd.
Director